



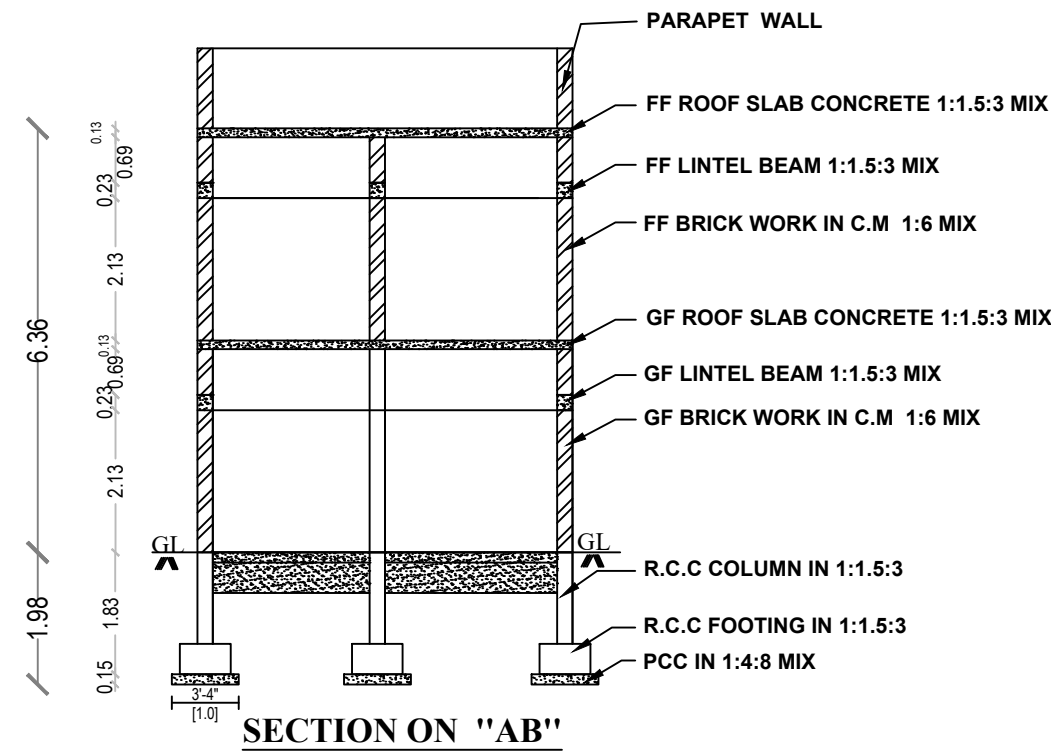

**PLAN SHOWING THE DEMOLISHED & PROPOSED CONSTRUCTION OF STILT & FIRST FLOOR RCC ROOF RESIDENTIAL BUILDING IN OLD S.F.NO:127/D,
OLD R.S.F.NO:838/1, NEW R.S.F.NO:838/24, NATHAM PATTI NO:2618 AT MAJITH STREET, WARD NO:03, PERUNDURAI TOWN PANCHAYAT,
PERUNDURAI TALUK, ERODE DISTRICT.**






OFFICE U

NO: 1 / 1

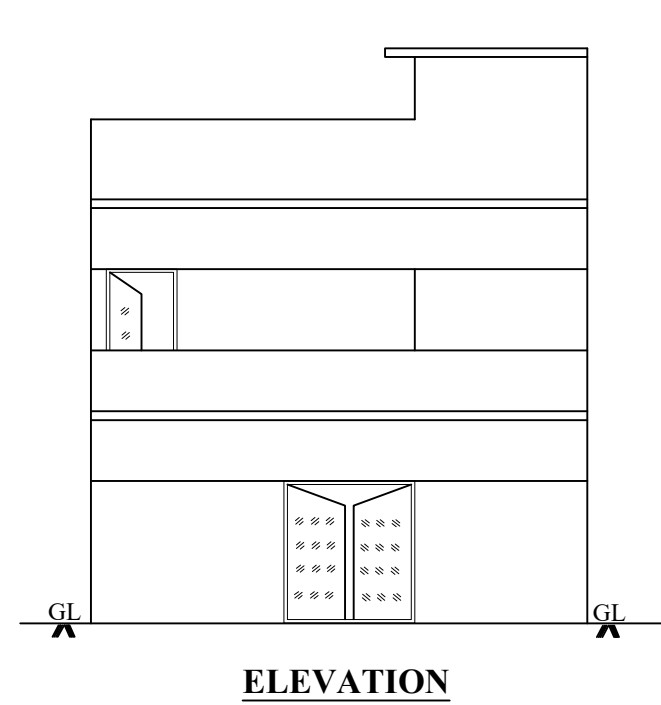

APPLICANT NAME:

1).Mrs.M.RAZIYAMA (AADHAR NO: 4816 3516 2026),
W/o.Mr.MOHAMMED MUSTHAFA,
2).Mrs.K.MURFIYA FATHIMA (AADHAR NO:7377 4799 0860),
D/O.Mr.K.S.KATHER SAHIB,
3).Mrs.K.SOFIYA FATHIMA (AADHAR NO:2337 2033 8769),
D/O.Mr.K.S.KATHER SAHIB,
4).Mrs.R.JANNATHULFIRTHOUSE (AADHAAR NO:6817 7024 2869),
W/O.Mr.RAHAMATHULLA,
5).Mrs.A.SABURAMA (AADHAAR NO:2109 2395 5514),
W/O.Mr.ABUTHAHIR,

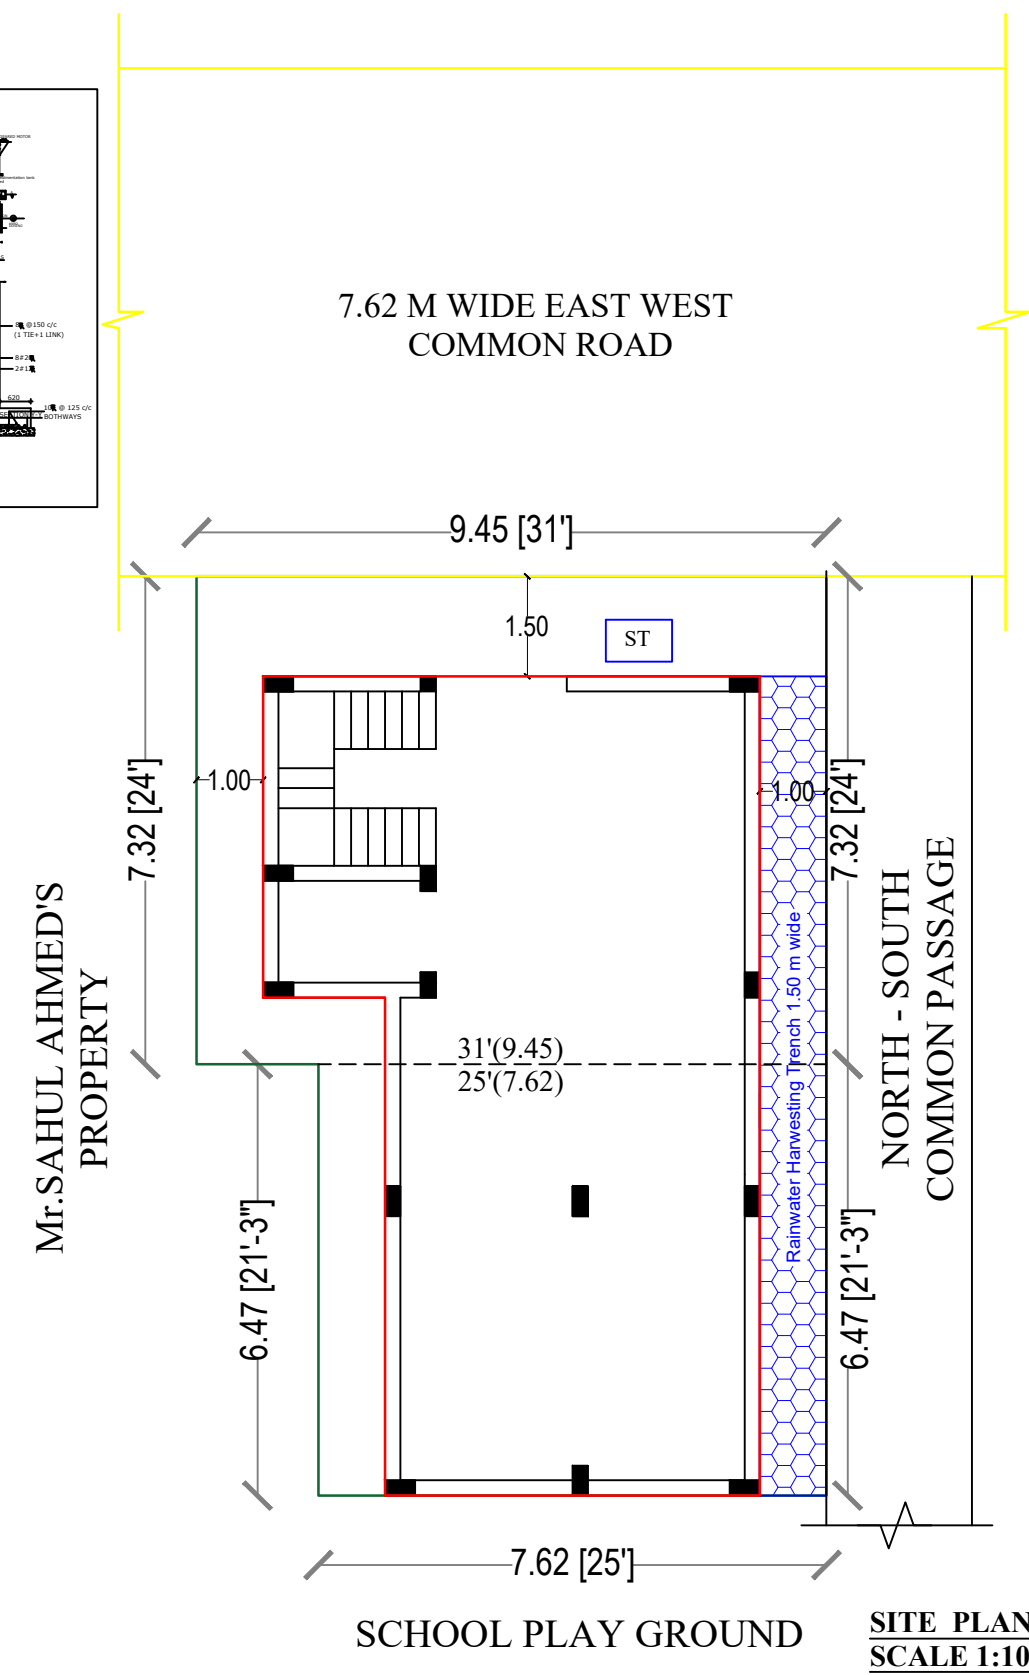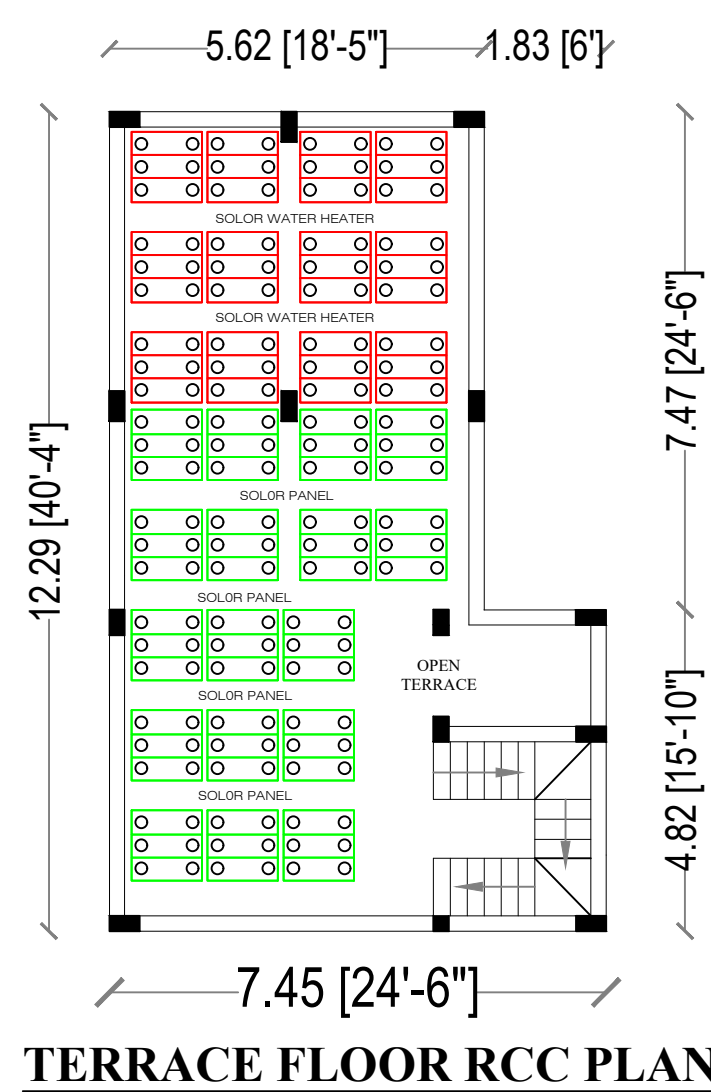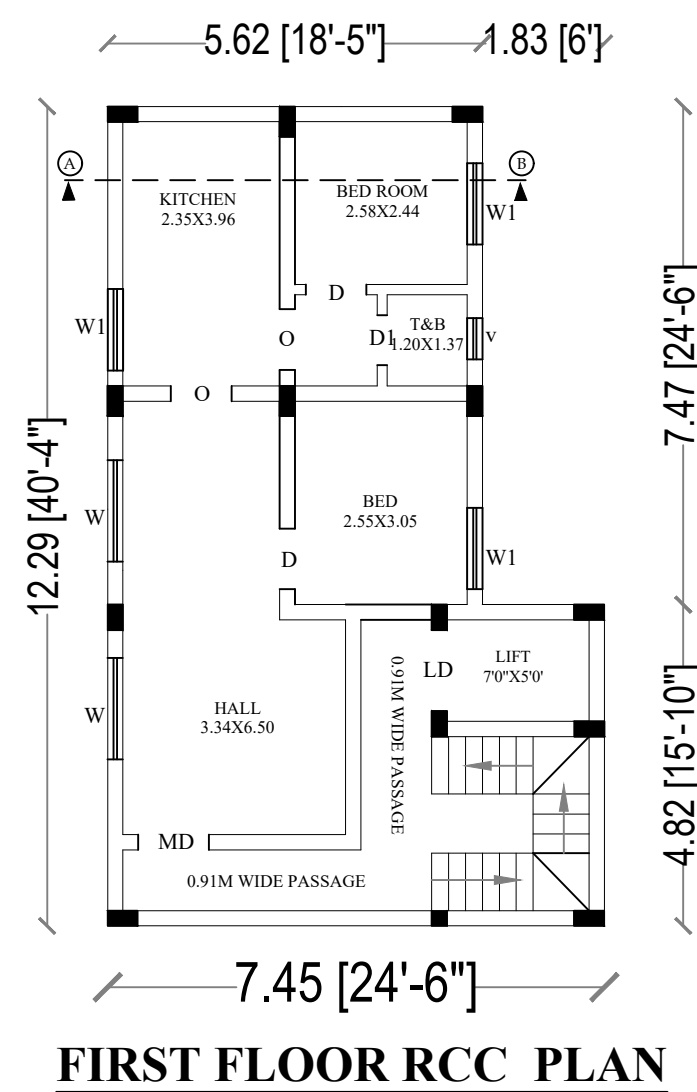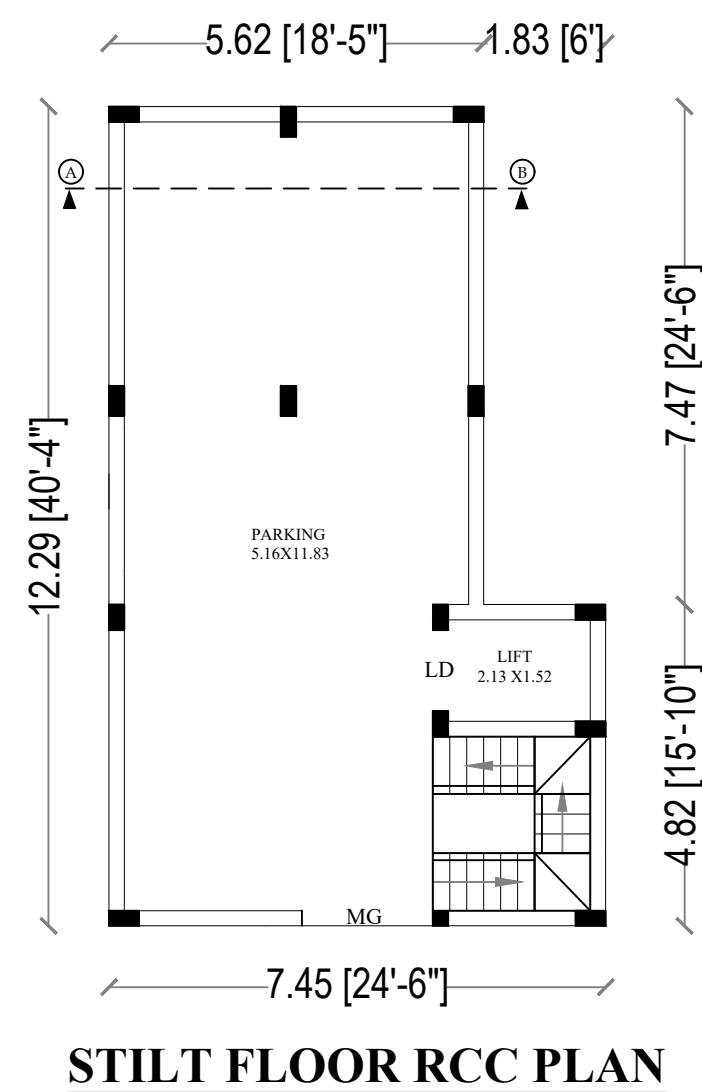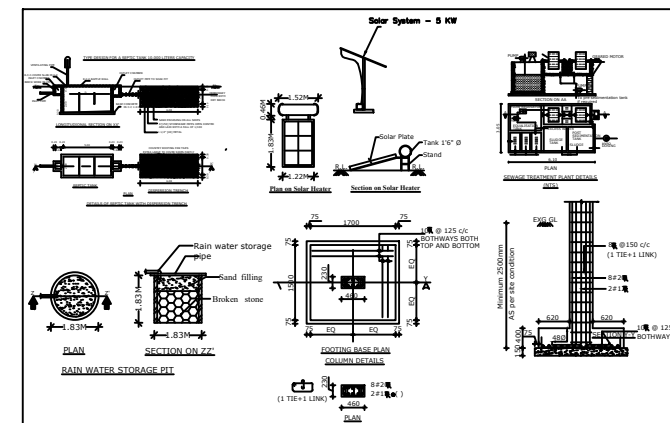

Online Application No.SWP/BPA/259168/2024

SWP/BUILDING APPROVAL NO.08/2024-25 (01.07.2024)
Date - 01.07.2024 To 01.07.2029

AREA DETAILS			SQ.FT	SQ.MT
TOTAL LAND AREA (744 + 531.25)			1275.25	118.47
PARKING AREA OF THE STILT FLOOR RCC BUILDING			838.40	77.89
PLINTH AREA OF THE FF RCC BUILDING			838.40	77.89
FLOORING AREA OF THE FF RCC BUILDING			688.79	63.99
AREA OF THE OPEN SPACE			436.80	40.58

JOINERIES	FEET	METRE	COLOUR INDEX	
MG MAINGATE	6'6"x7'0"	1.96X2.13	TOTAL LAND	- 
MD MAINDOOR	3'6"x7'0"	1.06X2.13		
D & O DOOR & OPEN	3'0"x7'0"	0.91X2.13	BUILDING	- 
W WINDOW	4'0"x4'0"	1.22X1.22		
KW WINDOW	3'0"x4'0"	0.91X1.22	ROAD	- 
D1 DOOR	2'6"x7'0"	0.75X2.13		
V VENTILATER	2'0"x1'6"	0.60X0.45	RW & ST	- 

APPLICANT	ENGINEER
 Mufiya Fathima . K K. Mufiya Fathima R. Jannatul Firhouse A. Sahumma	 E.S. GOPALAKRISHNAN, S.E.M.E.(SW), AMIE (CEI), P.V. MISTE, REGISTERED ENGINEER (RE), REG. NO. 208 SALEMUR-0002019, (VALID UPTO 31.03.2024) GR PLANNERS, 208, KANJIKULI ROAD, PERUNDURAI - 605 002.

gk planners,pri
97509-66826