


PLAN SHOWING THE PROPOSED CONSTRUCTON OF RCC ROOF GROUND FLOOR RESIDENTIAL BUILDING IN, SITE NO : 29, 30, PRESENT SUBDIVISION R.S.NO : 211/2A2A2A1A, "ARANMANAI NAGAR", DTCP NO : 73/2021, ARIYAPPAMPALAYAM VILLAGE & TOWN PANCHAYAT, SATHYAMANGALAM TALUK, ERODE DT .
APPLICANT : Mr.S.ANDAVAR, S/O,Mr.SELLIYAGOUNDAR.







AREA DETAILS :	SQ.FT.	SQ.MT.	JOINERY DETAIL
Area As Per Document	2893.87	268.85	M.D - Door
Plinth Area Of Ground Floor Building	1711.58	159.01	O - Open
Area Of Headroom In F.Floor	82.34	07.65	D - Door
Floor Area Of Ground Floor Building	1198.11	111.30	D1 - Door
Area Of Open Space	1182.29	109.83	W1 - Window
			V - Ventilato
			V1 - Ventilato

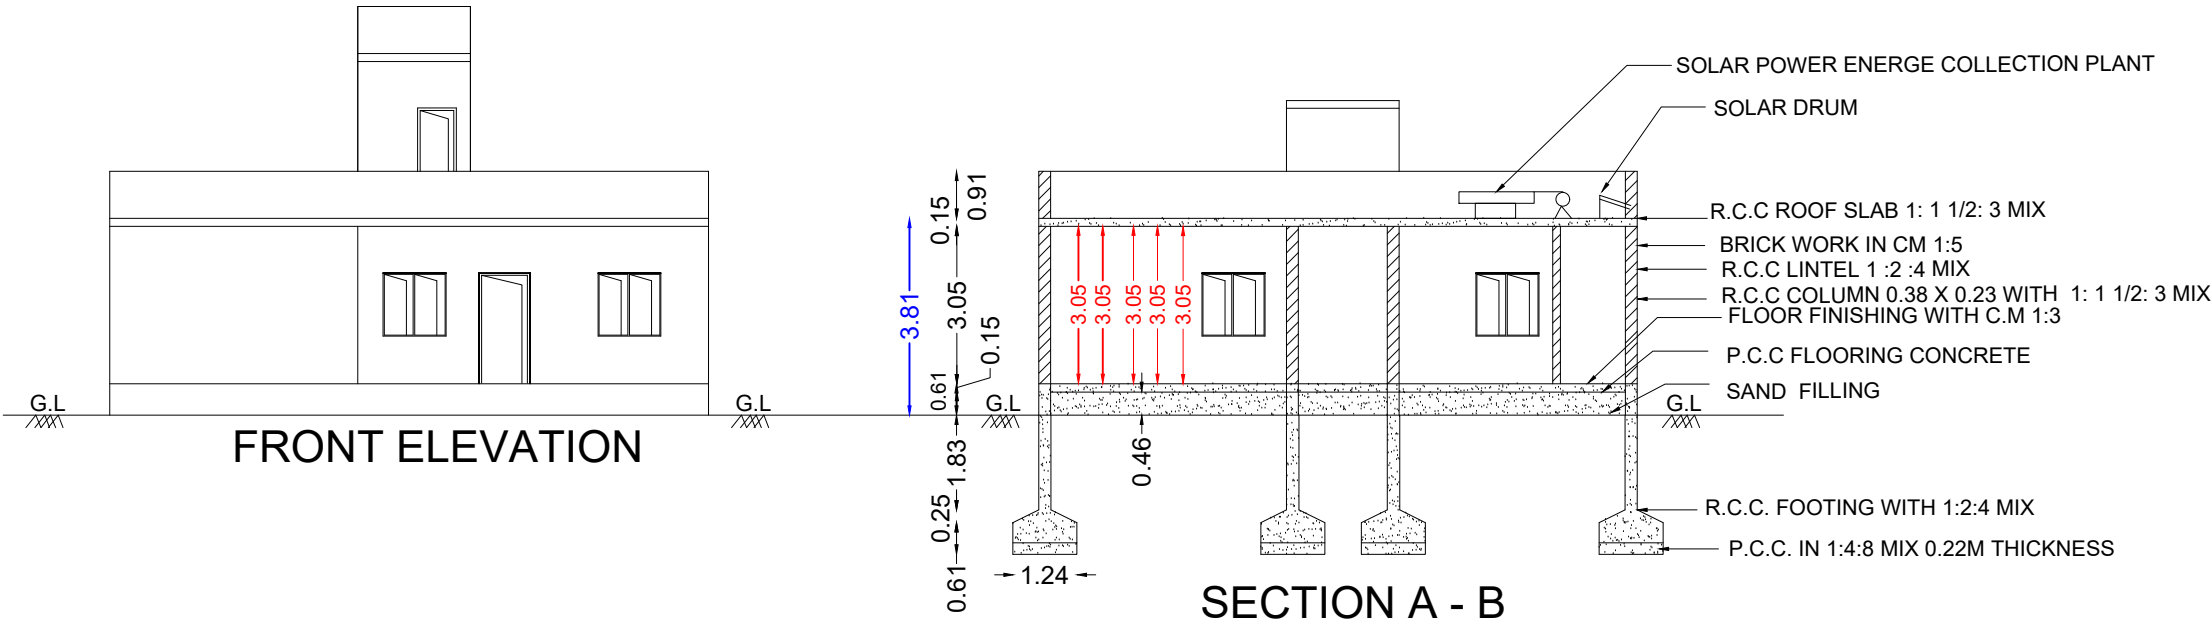

Pro. SEPTIC
Pro. RAIN W.

NOTES:
ALL DIMENSIONS ARE IN METER.
PLAN, SECTION & ELEVATION SCALE - 1:100,
SITE PLAN SCALE - 1:100

- APPLICANT BOUNDARY
- PROPOSED BUILDING
- EXISTING ROAD

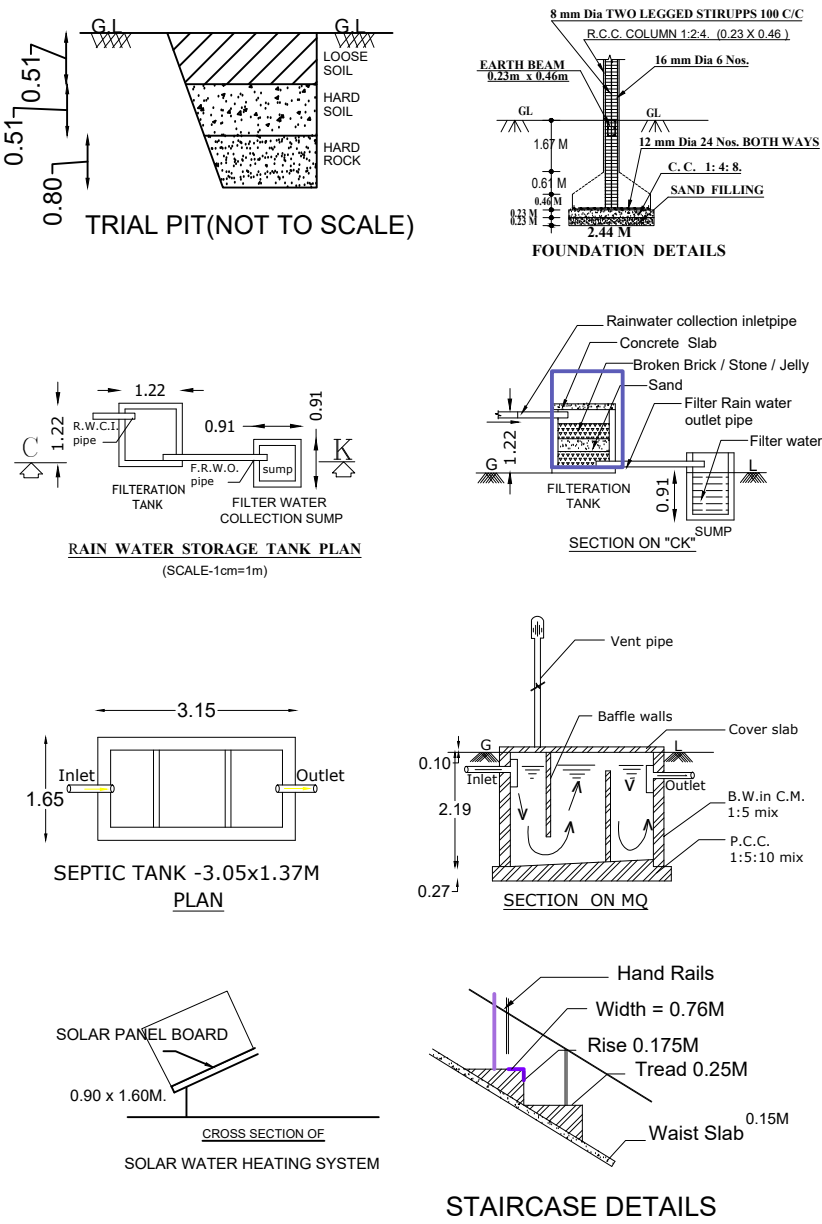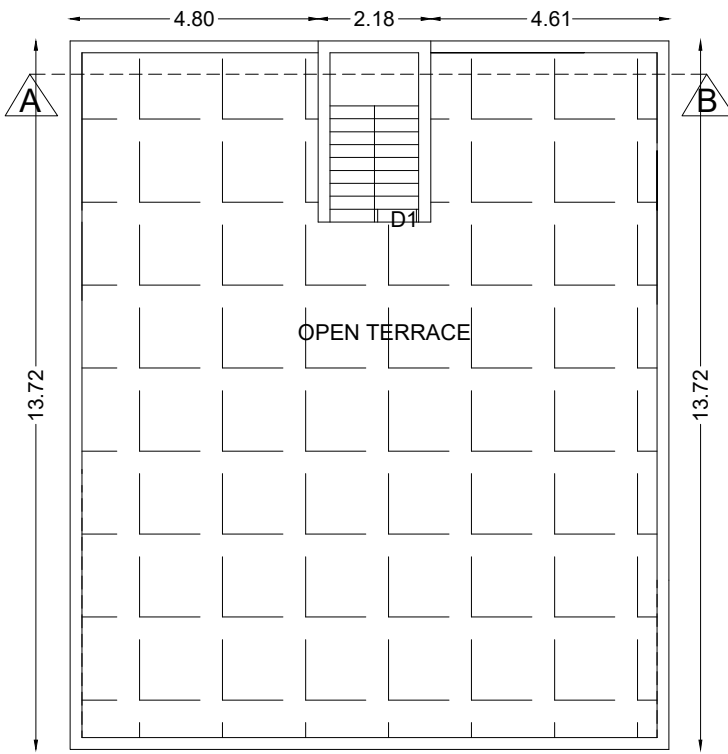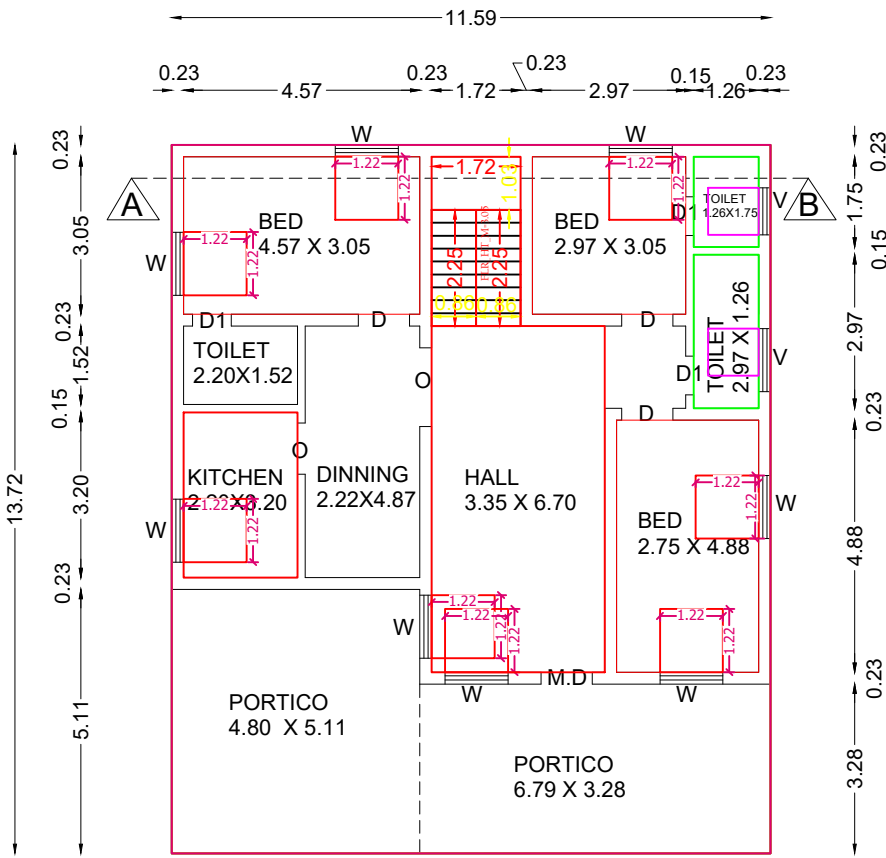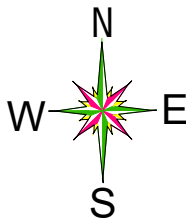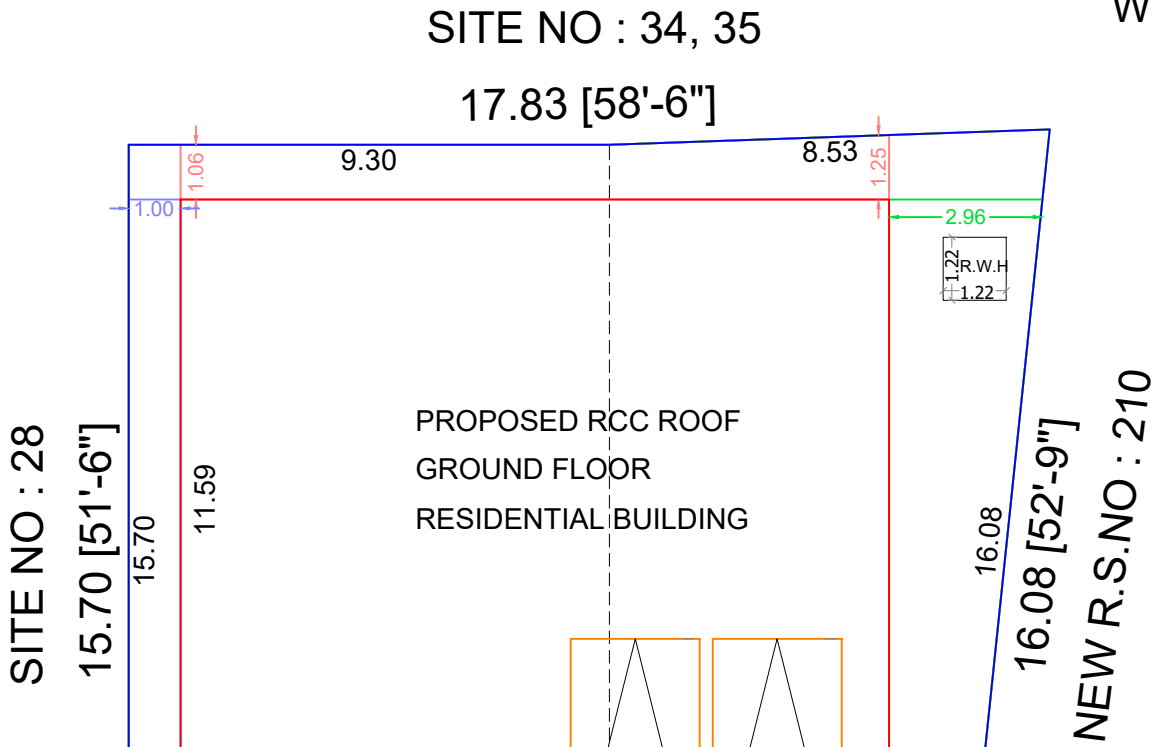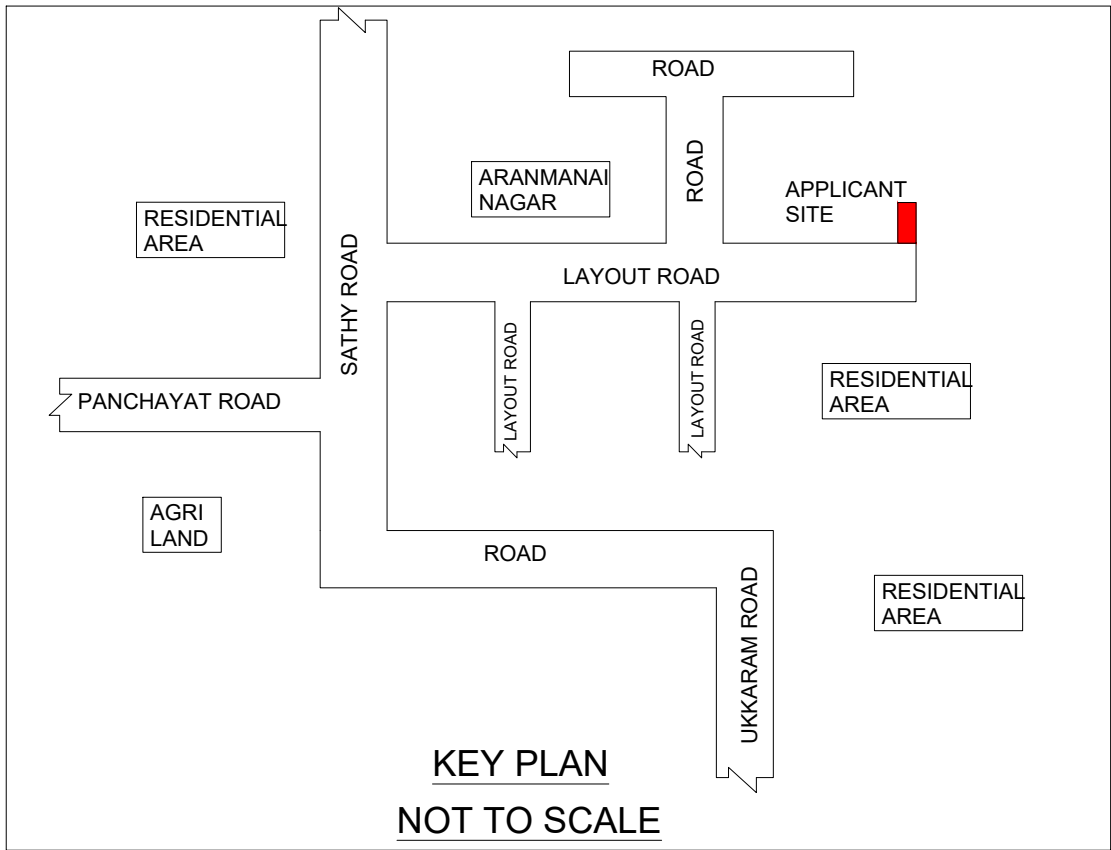

APPLICANT

, *[Signature]*

[Signature]

Er.G.Tinesh Kumar
B.E.,P.G.D(Qs&V),C.Eng.,A.M.I.E.,M.I.S.T.E.,
Registered Civil Engineer
(061/LS/2019/00002)
#71, Thangam Complex, Athani Main Road,
Sathyamangalam, Erode (Dt).638 401
ENGINEER & LBS