
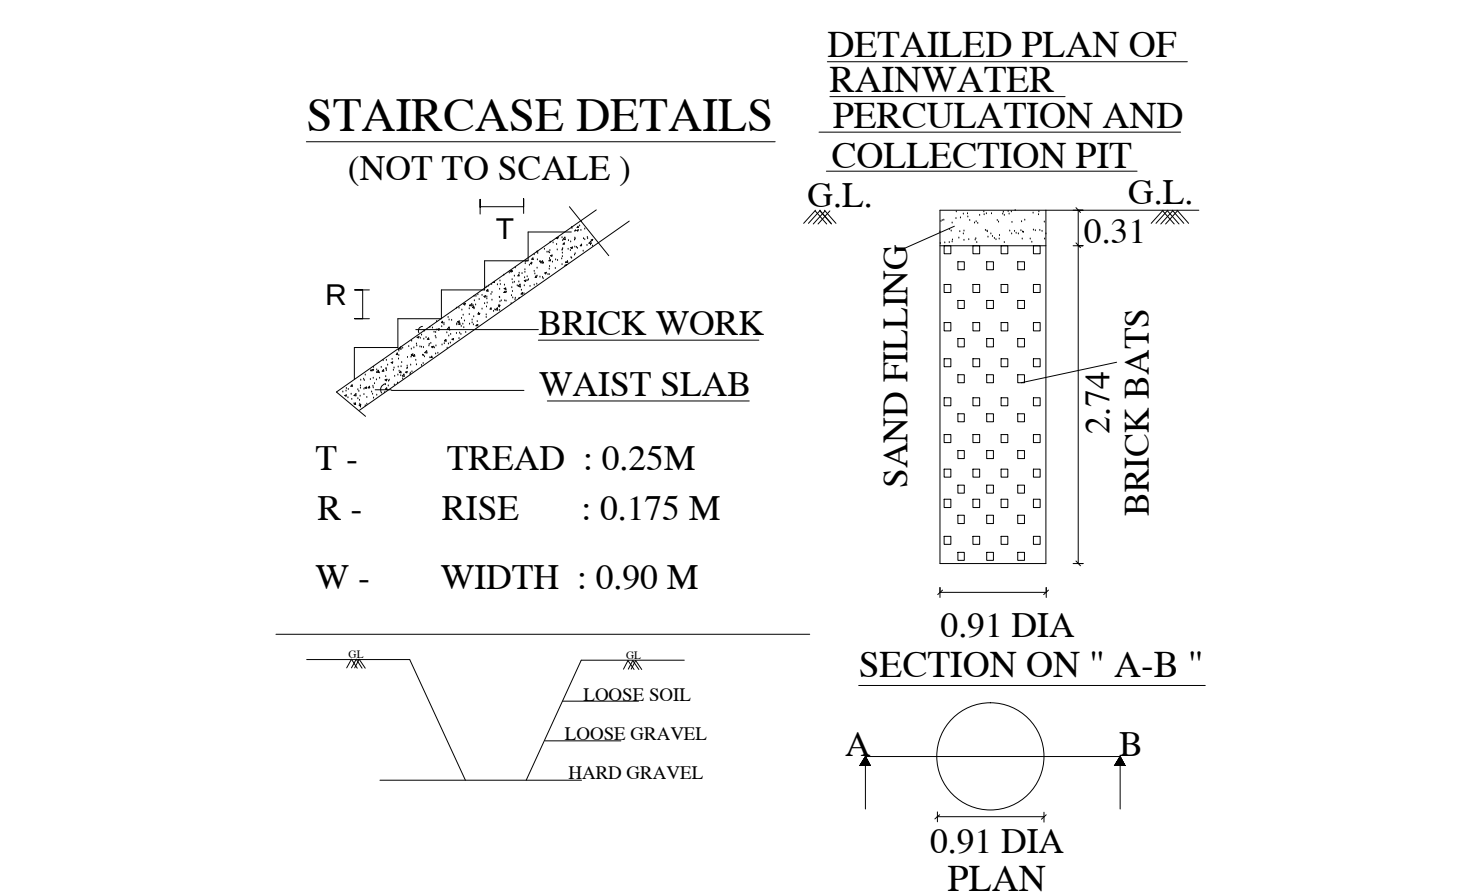
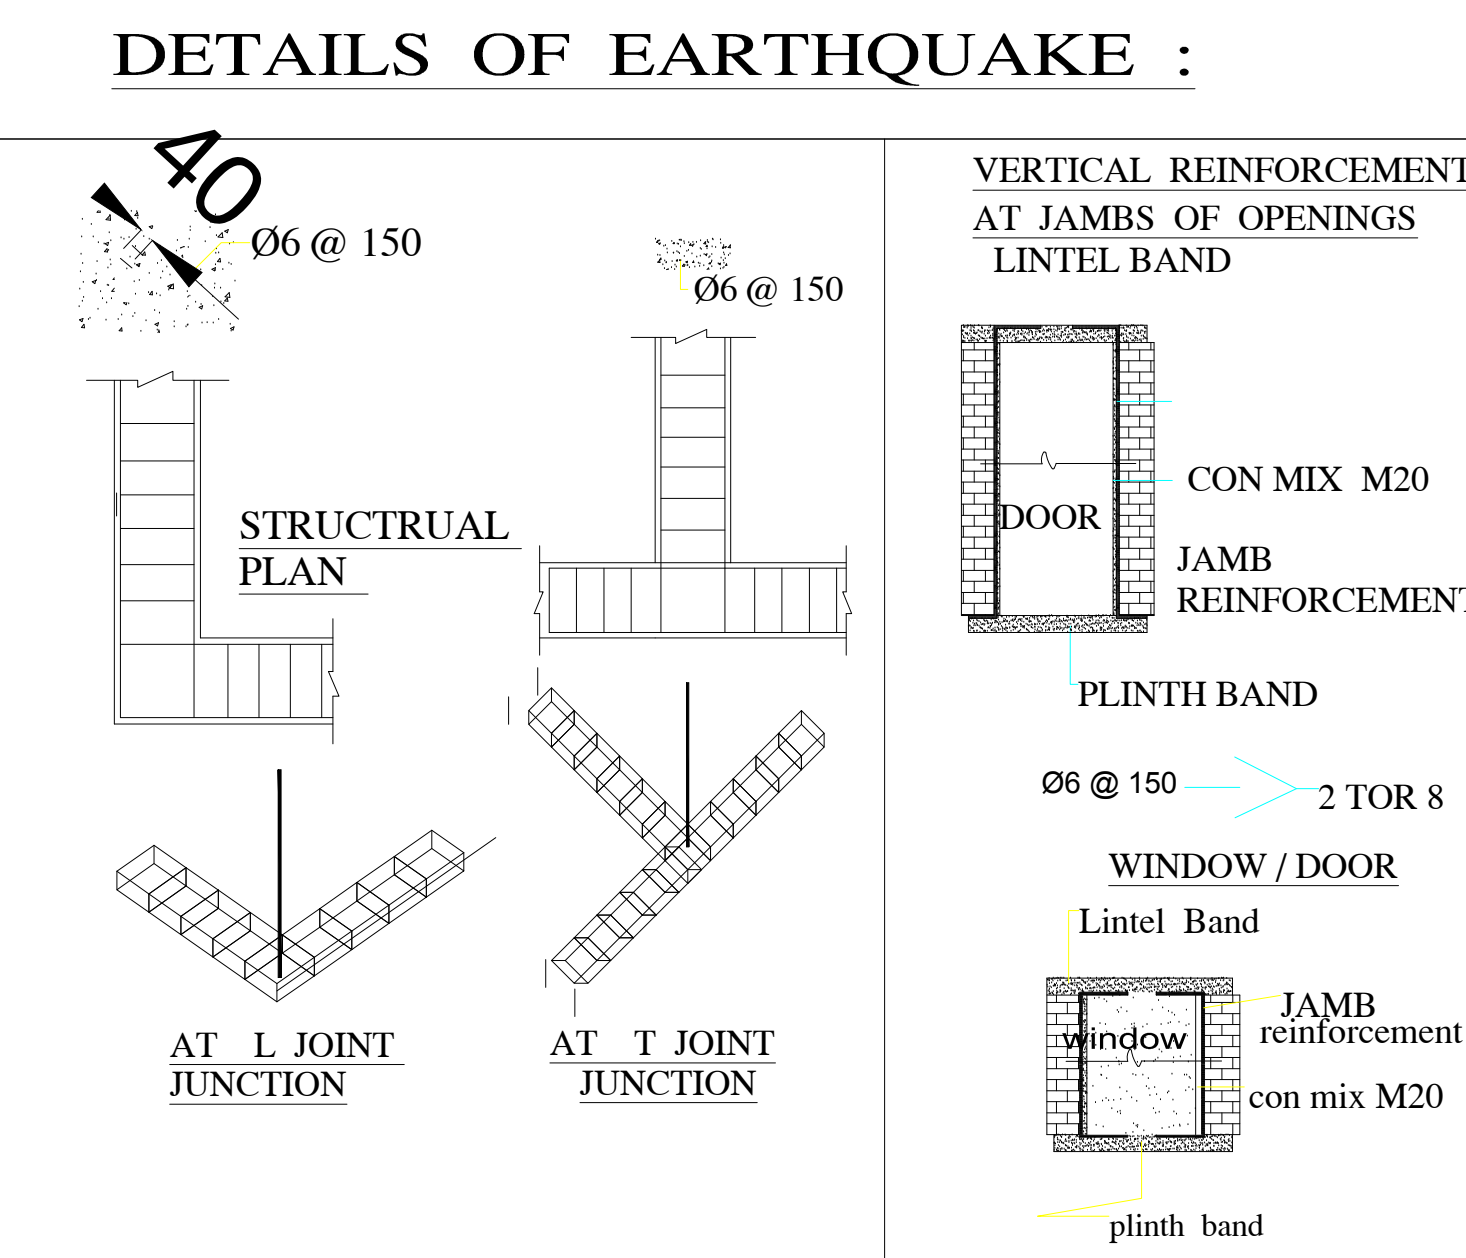
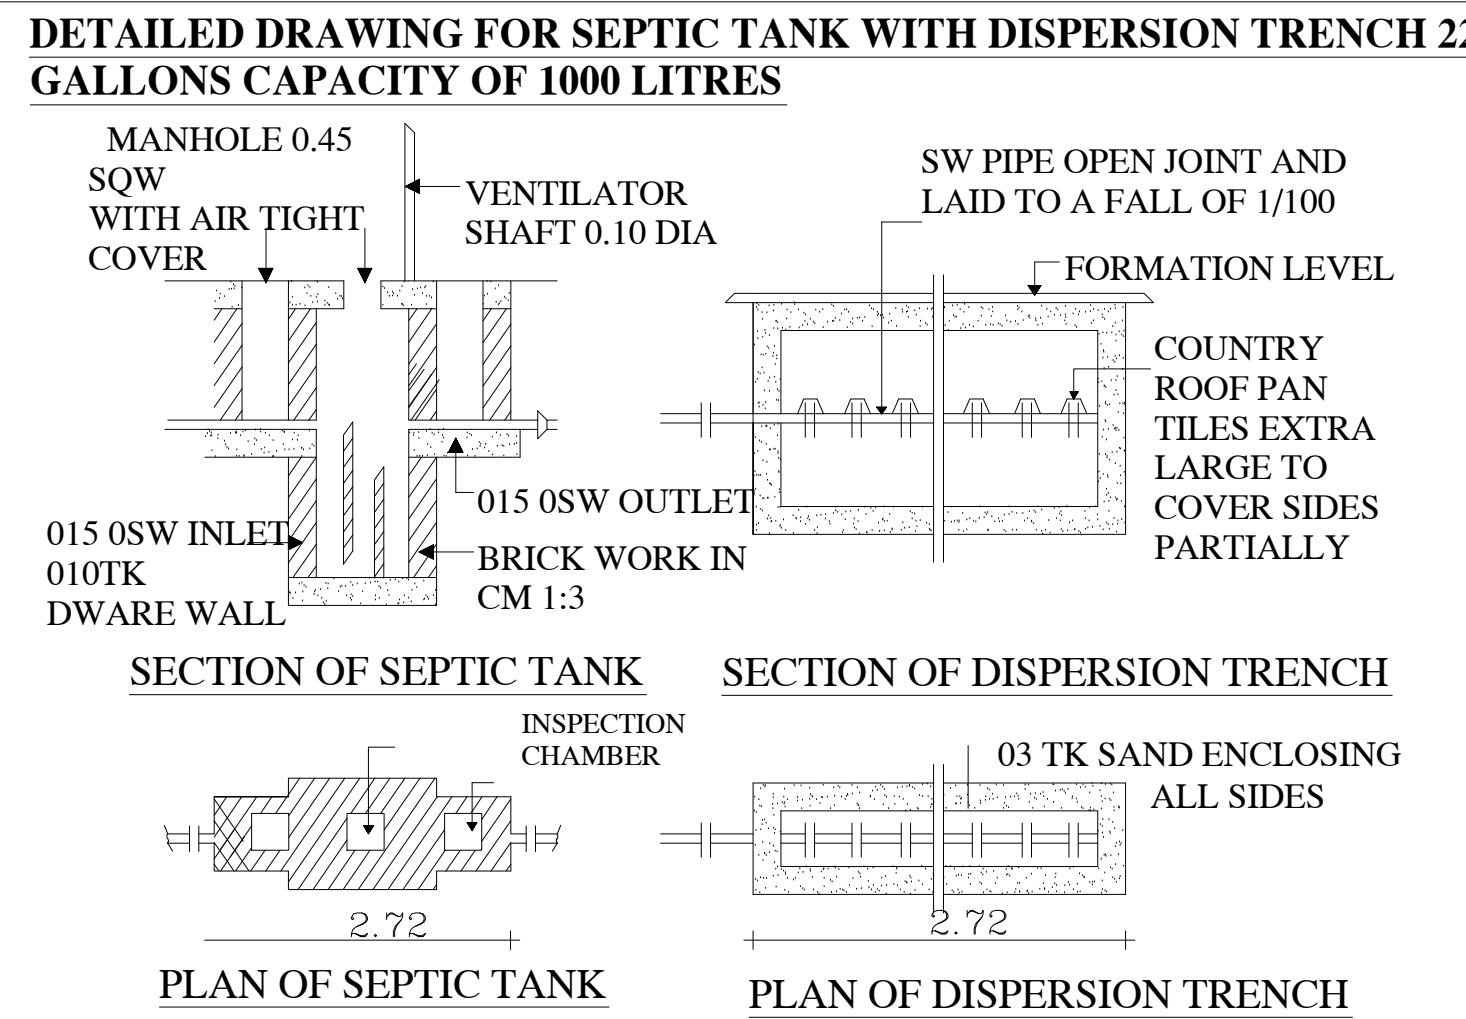
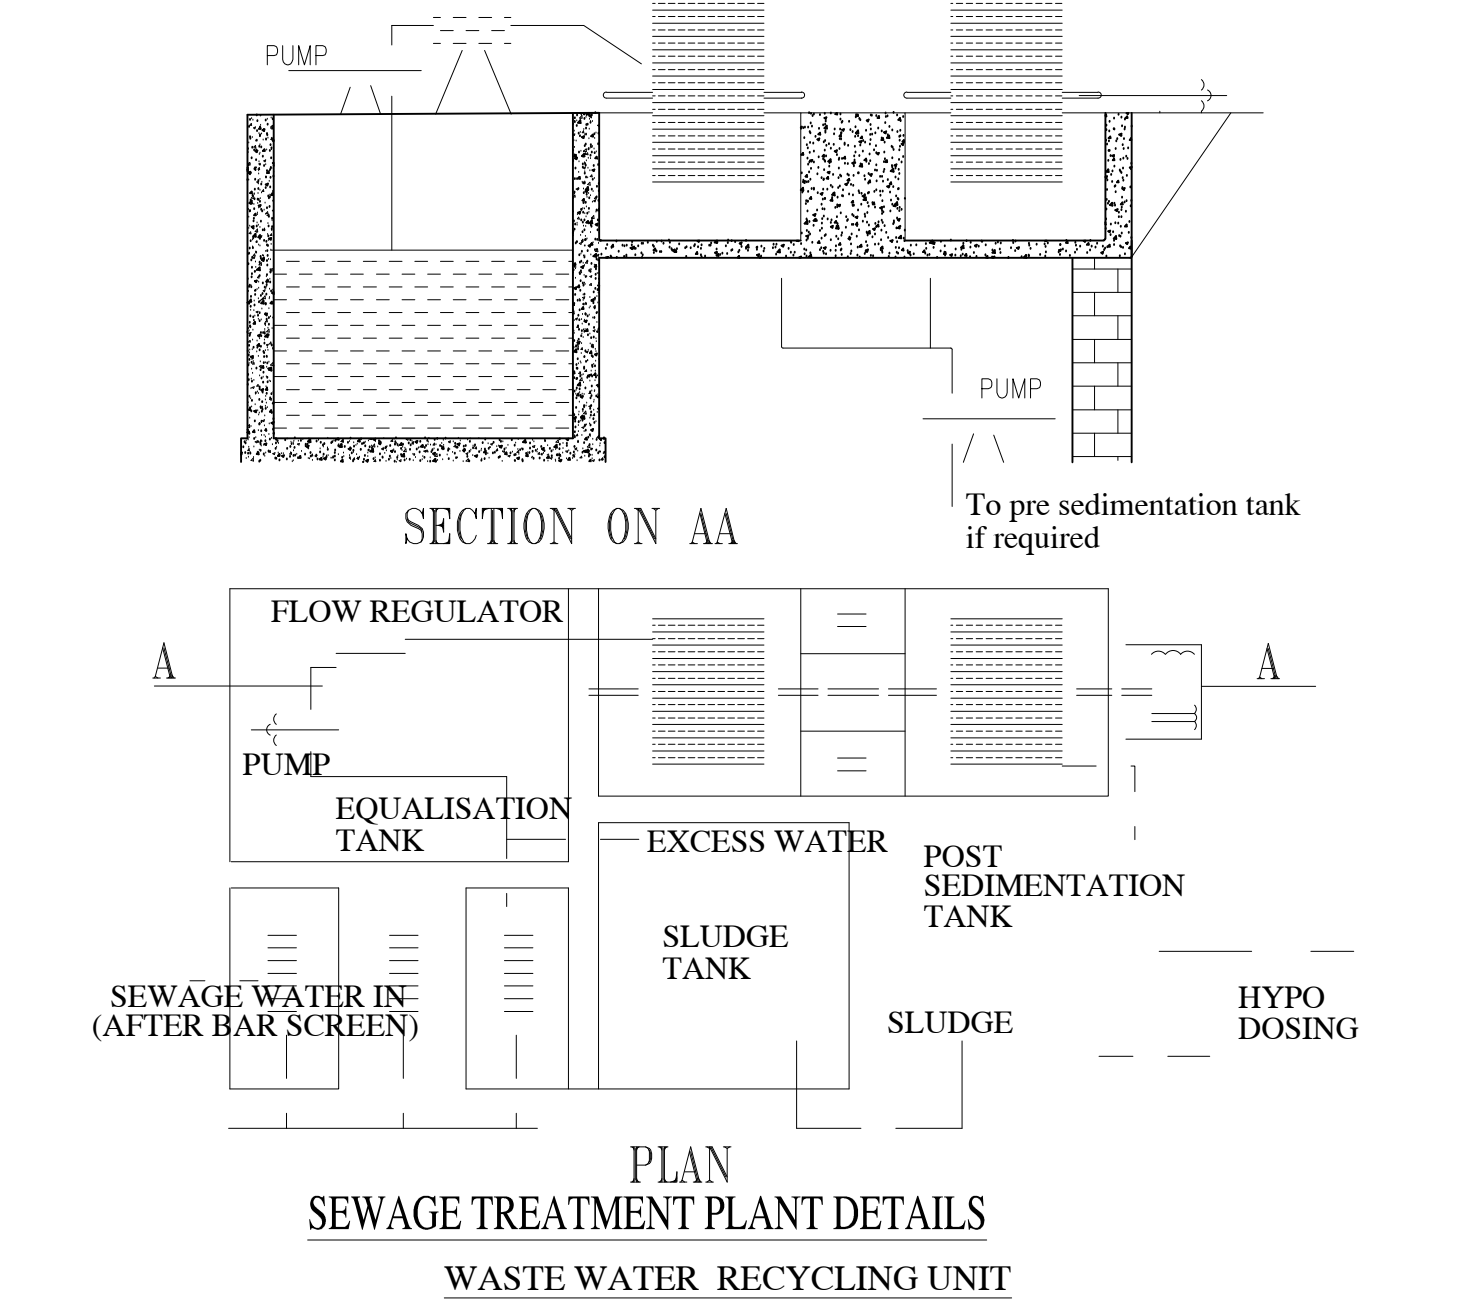
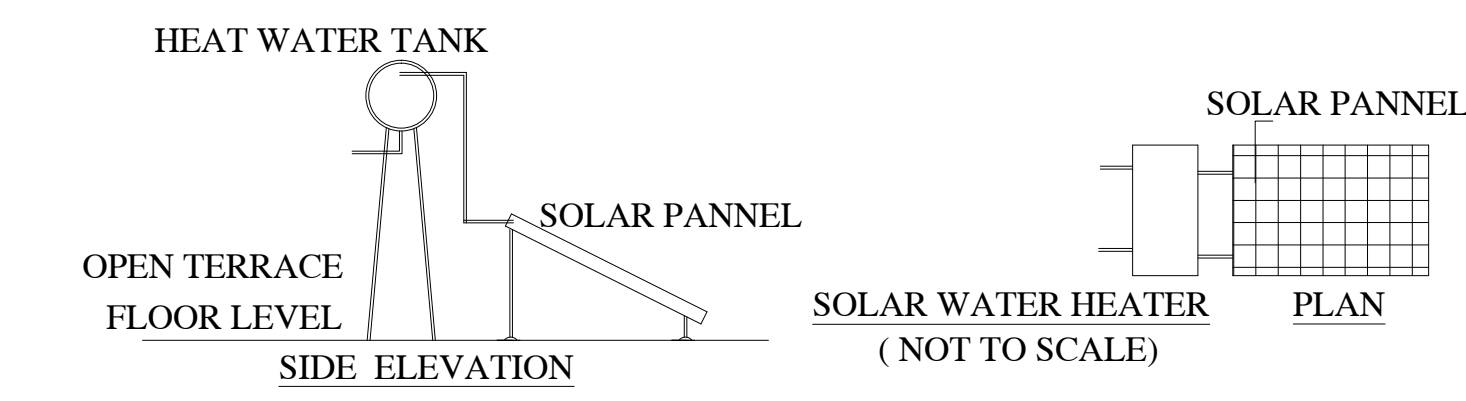
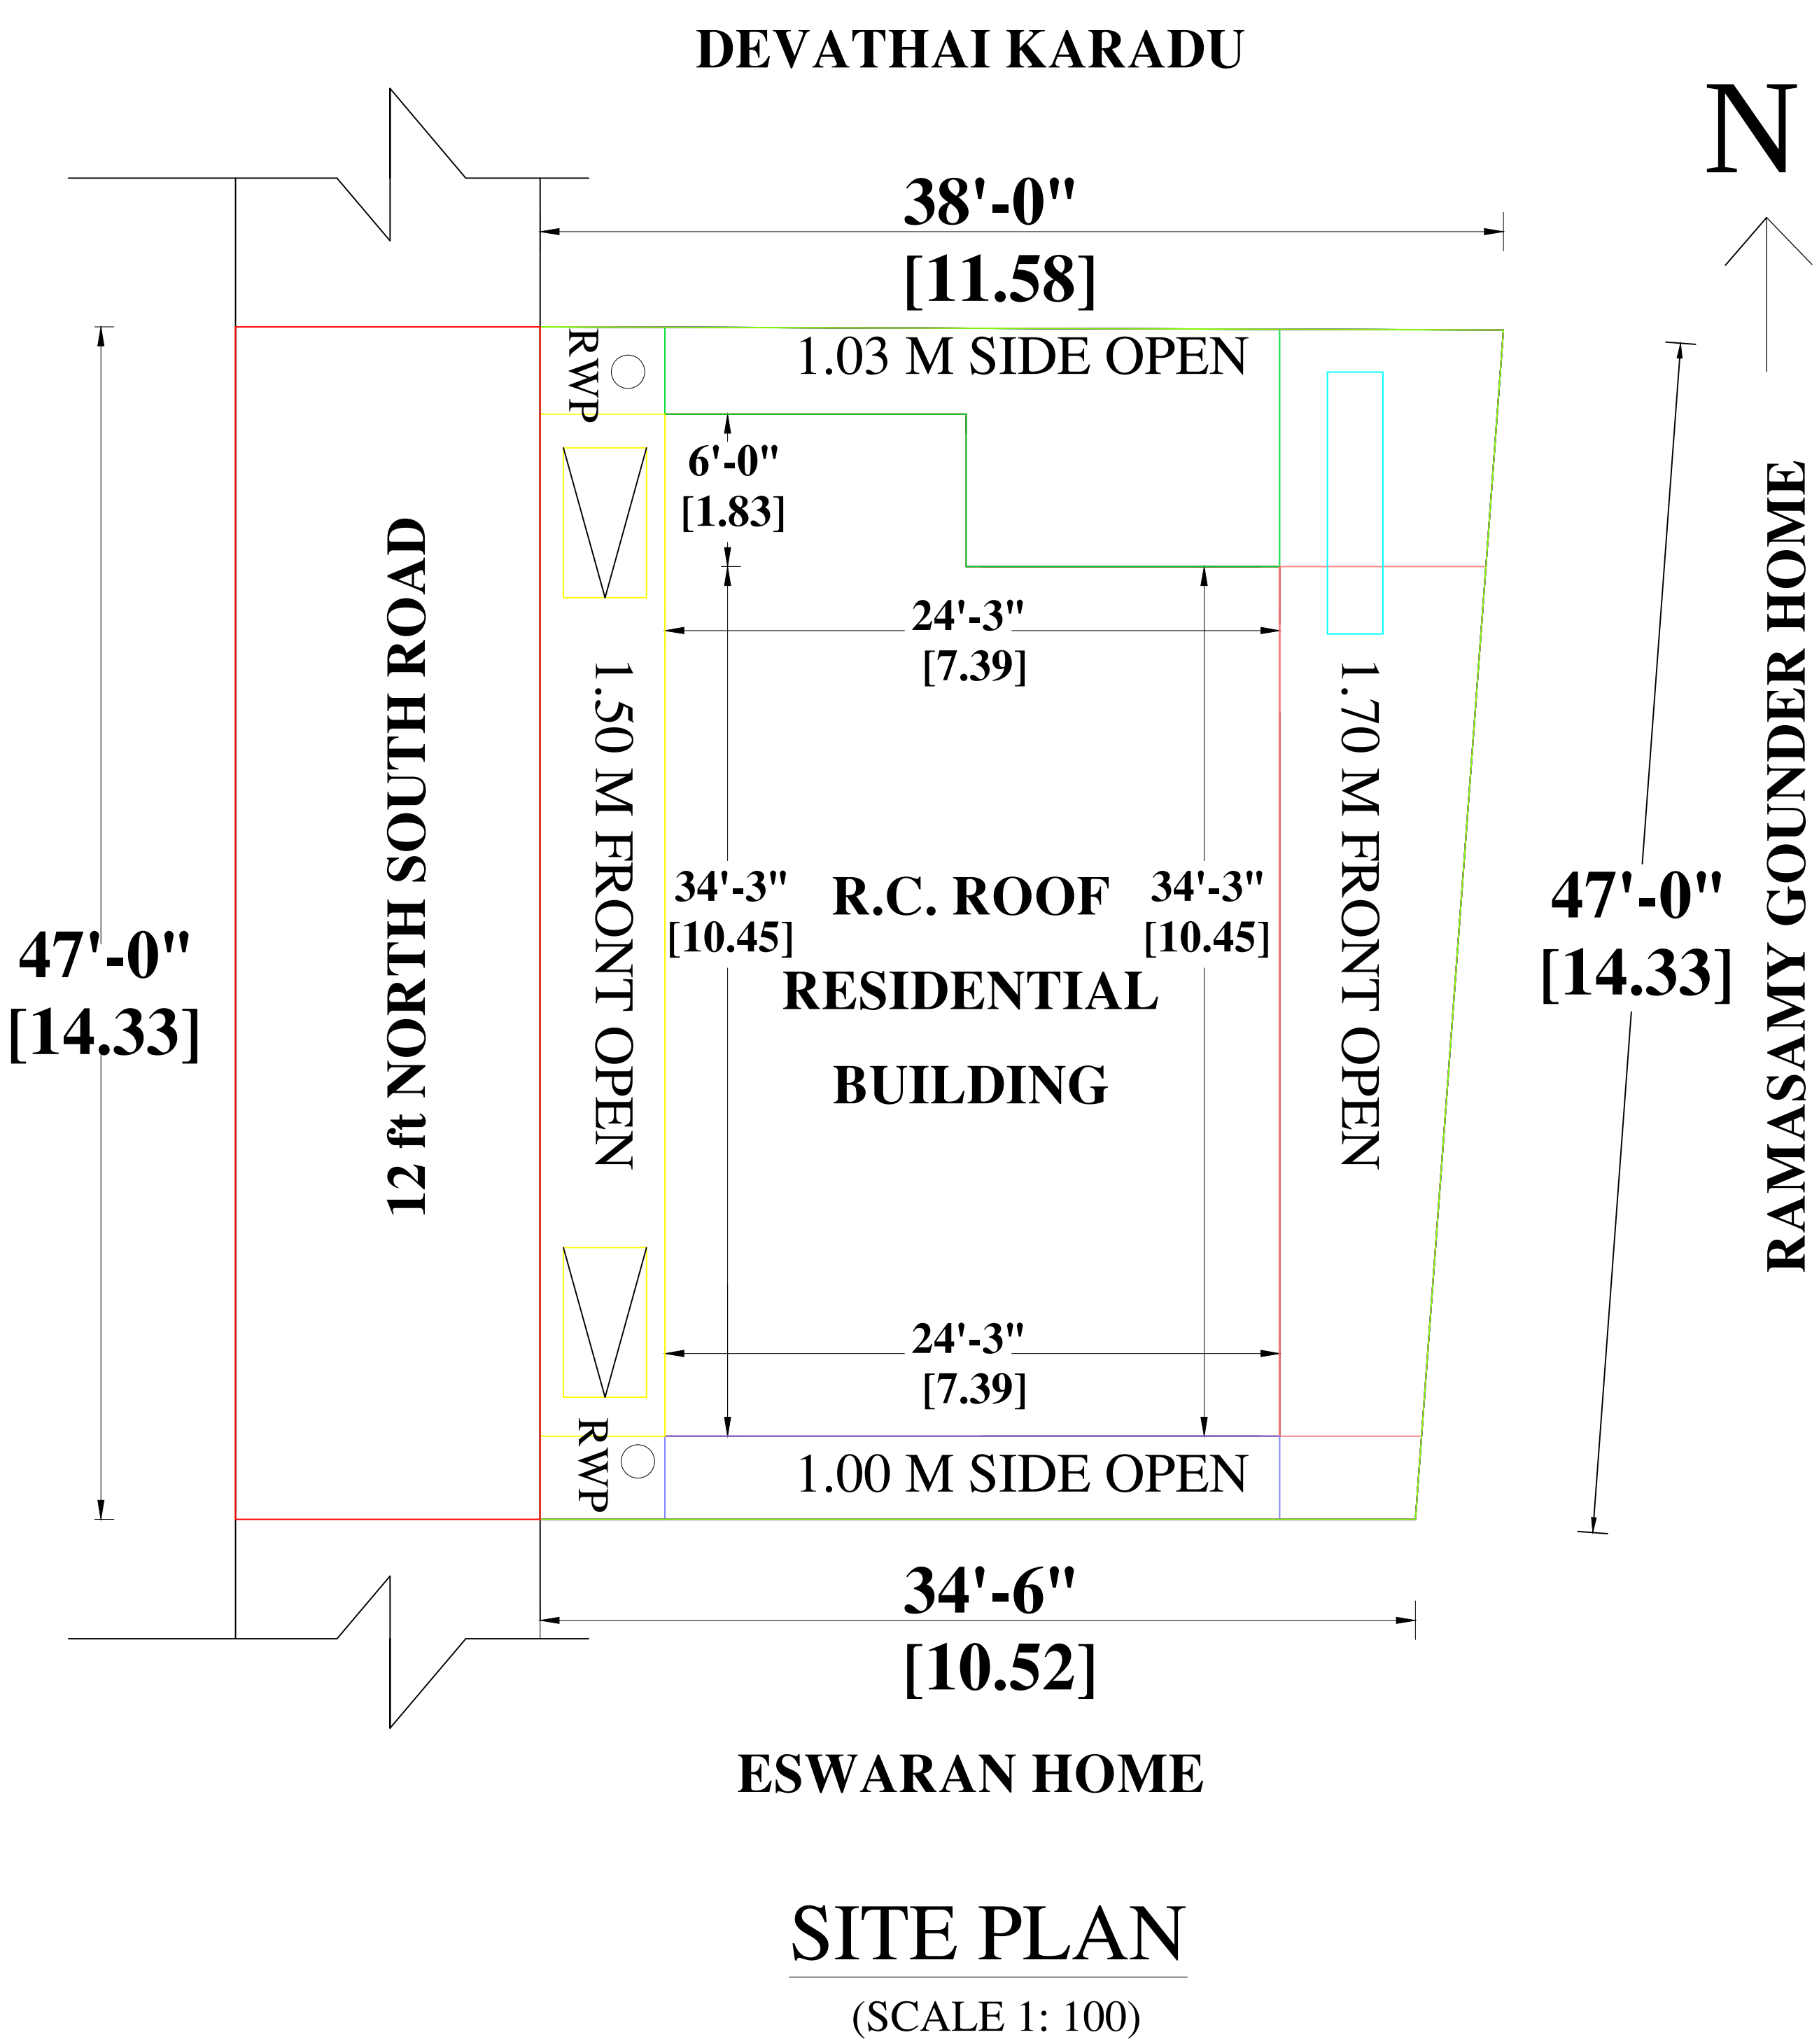
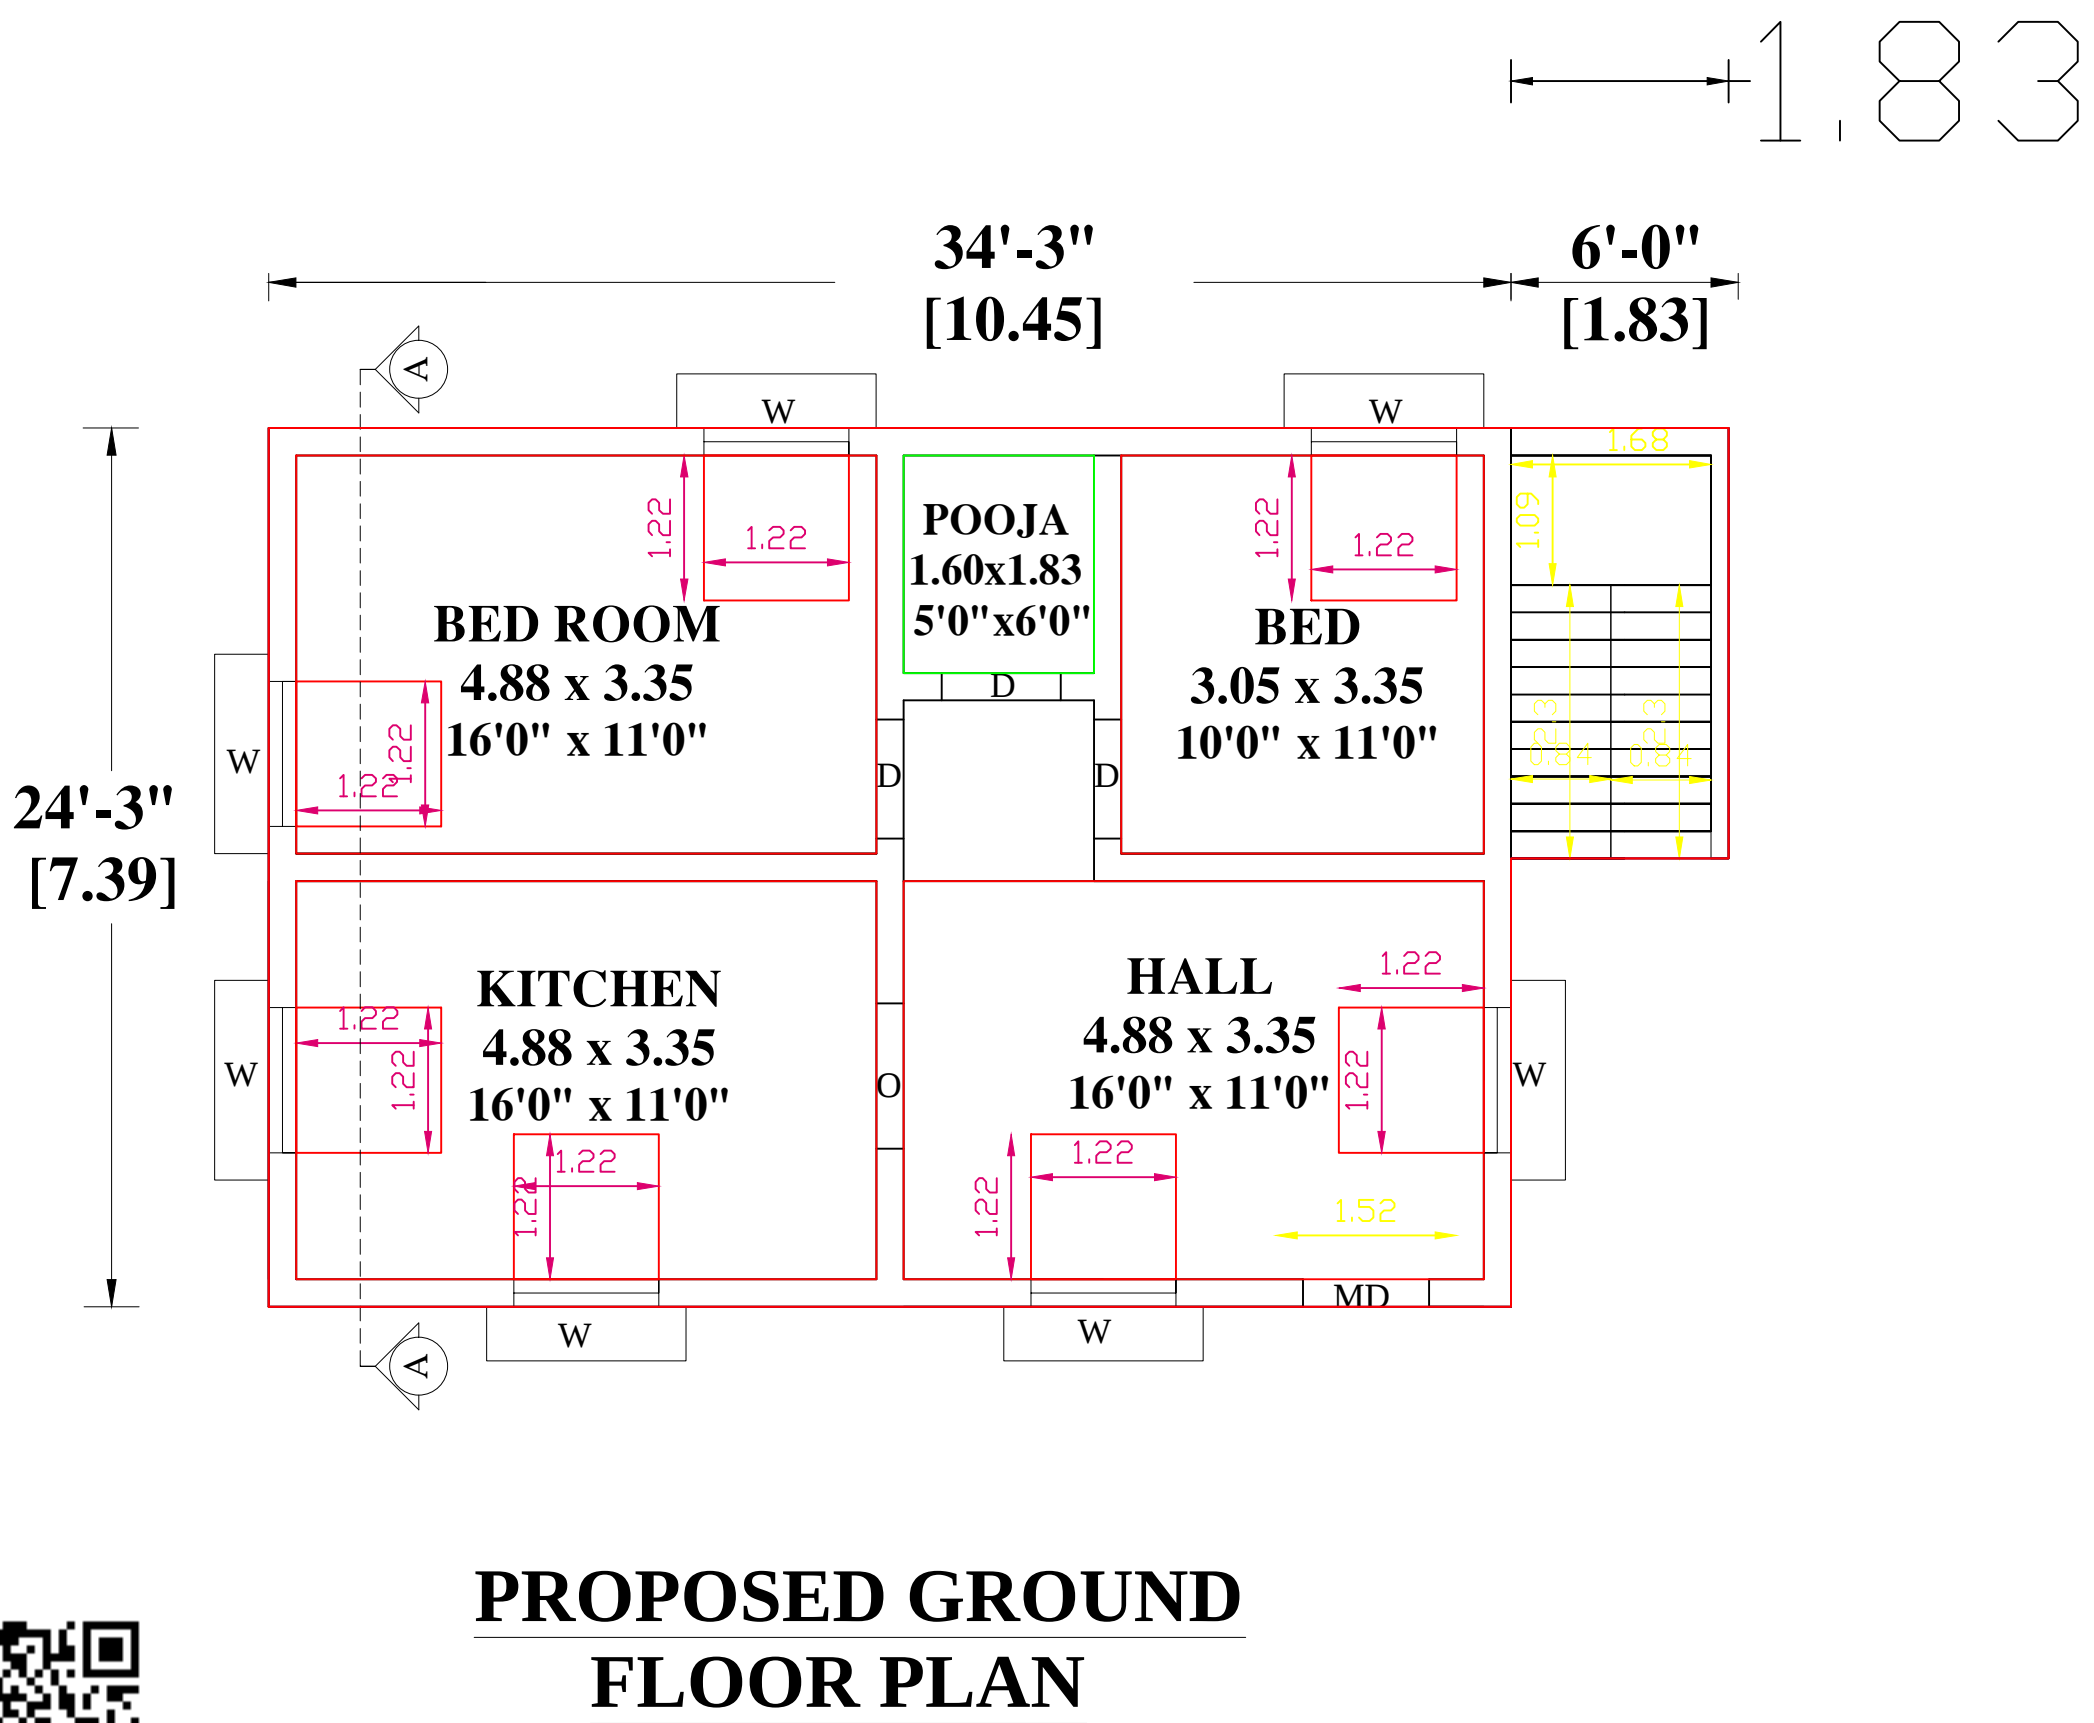
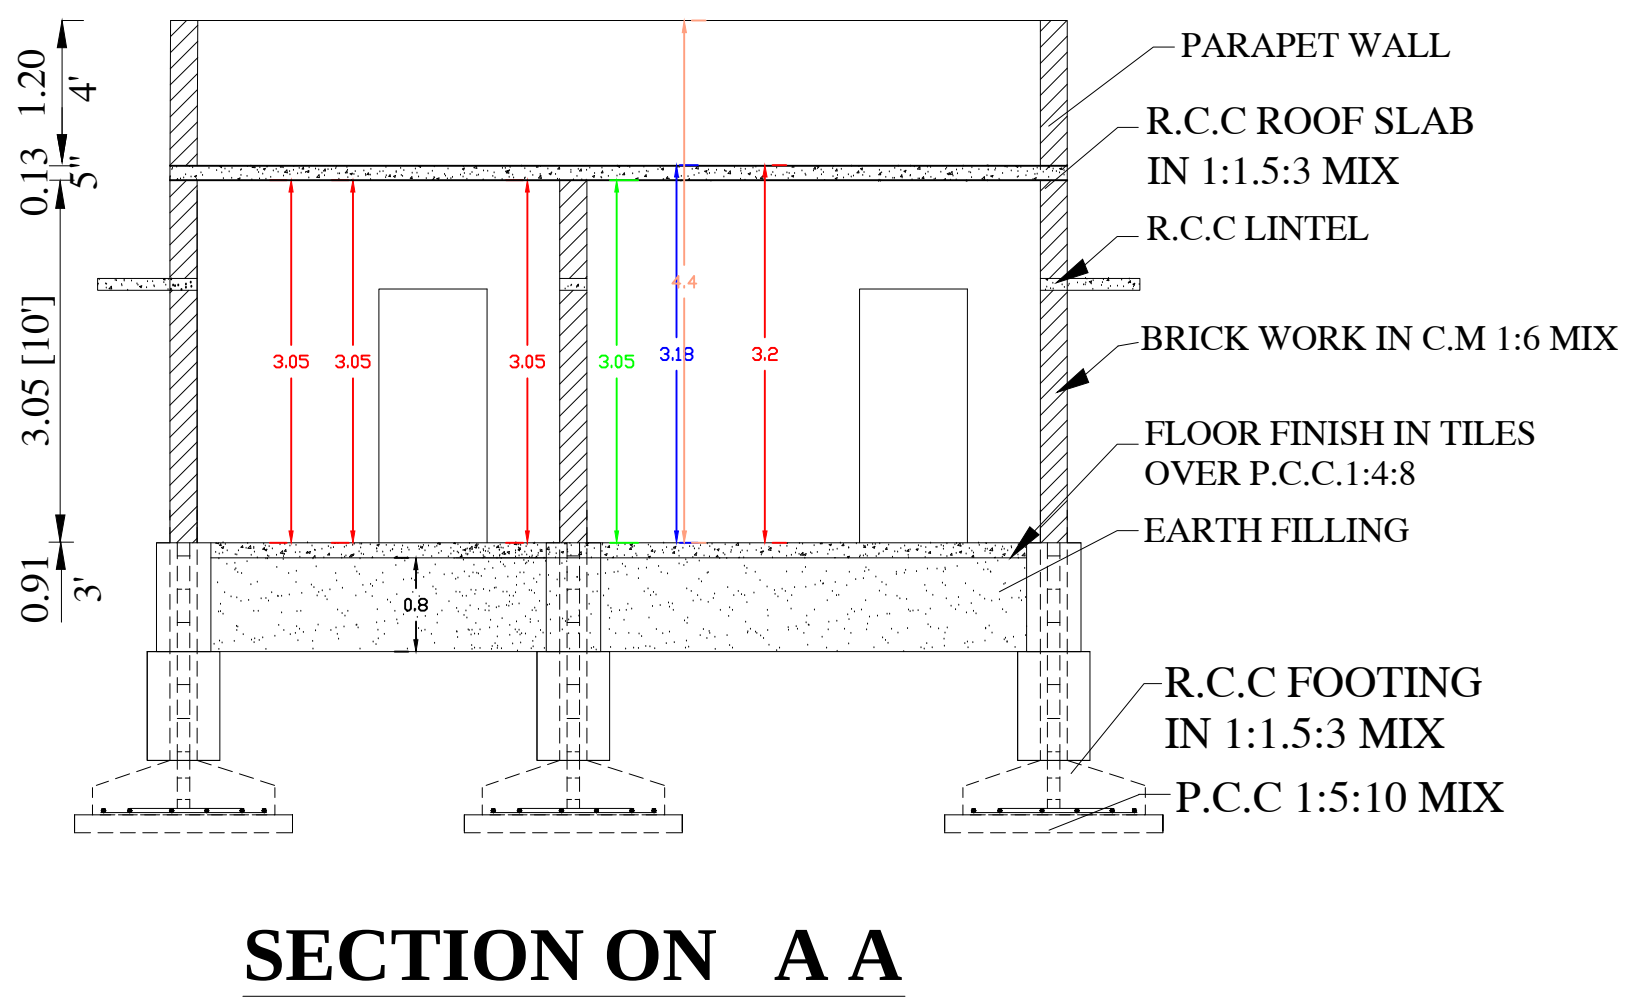
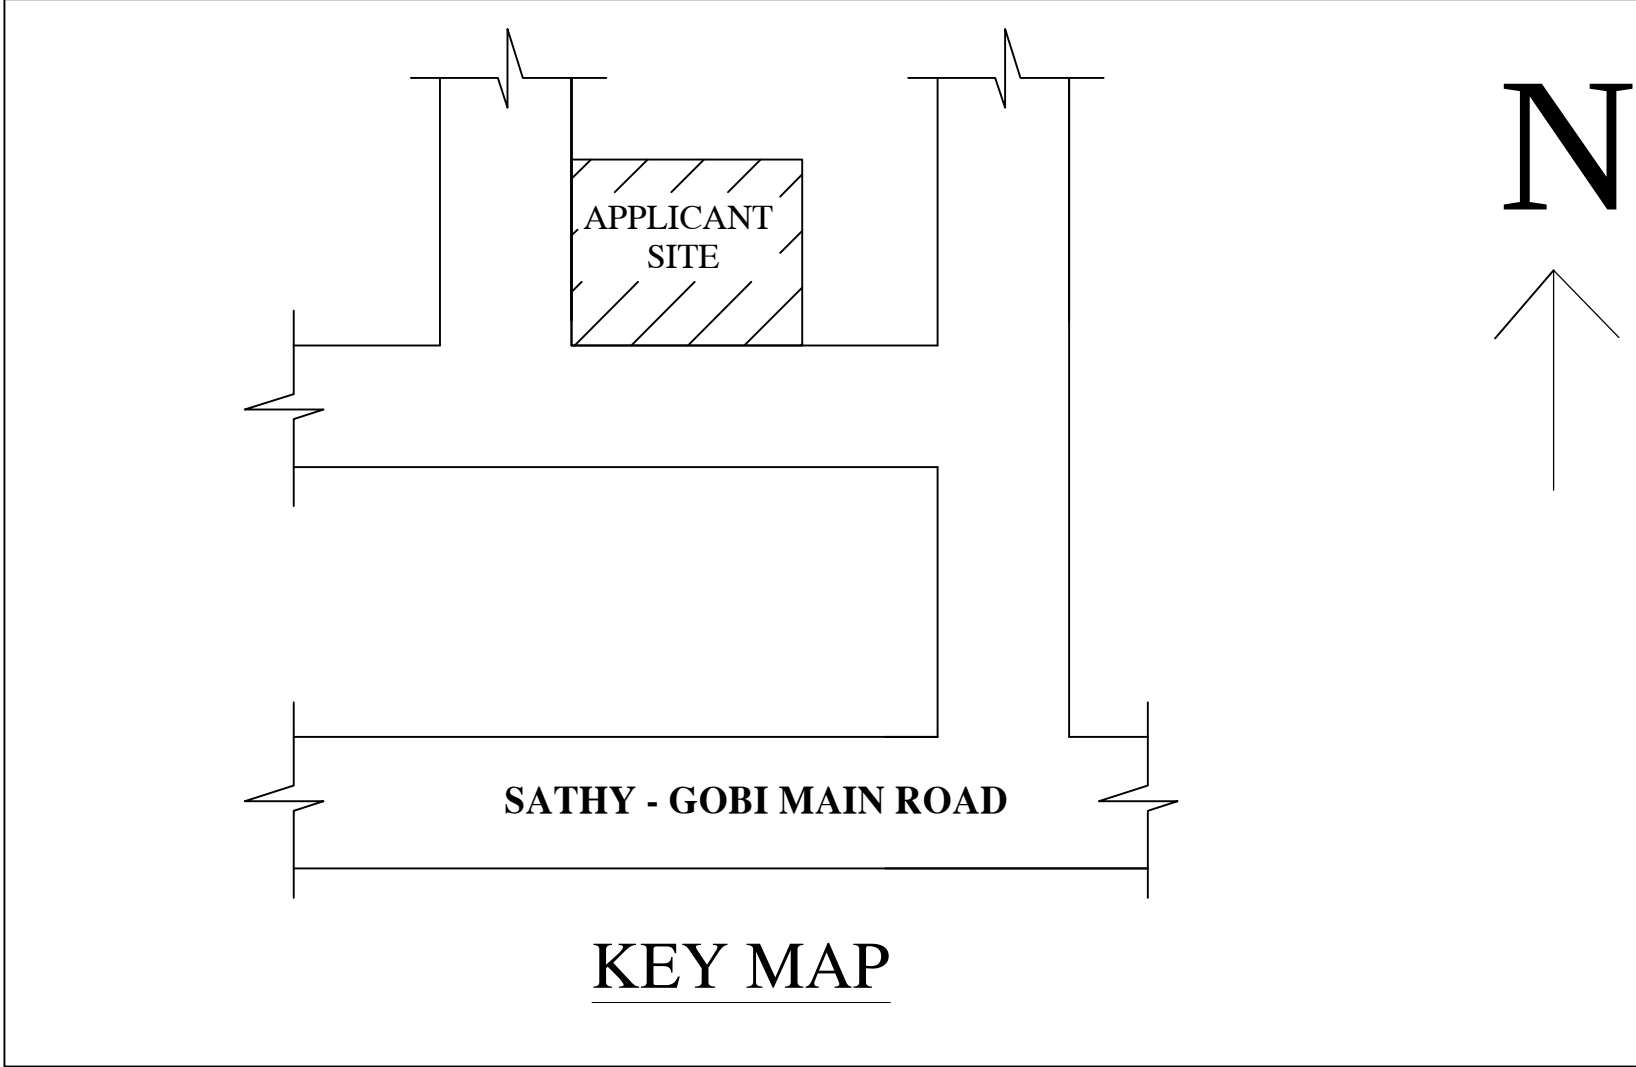


SITE AND DETAILED PLAN SHOWING THE PROPOSED CONSTRUCTION OF R.C.C ROOF GROUND FLOOR RESIDENTIAL BUILDING (after demolish the existing building) EXISTING DOOR NO: 42-263, ASSESMENT NO: 295, IN THE NEW S.F. NO: 54/ 5, NATHAM NO: 363/ 4, PATTA NO: 1158, SATHY ERODE MAIN ROAD, KASIPALAYAM TOWN PANCHAYAT, GOBICHETTIPALAYAM TALUK, ERODE DISTRICT.

APPLICANT :- Mr. P. ARUNKUMAR. S/o.Mr. PRAKASH.,

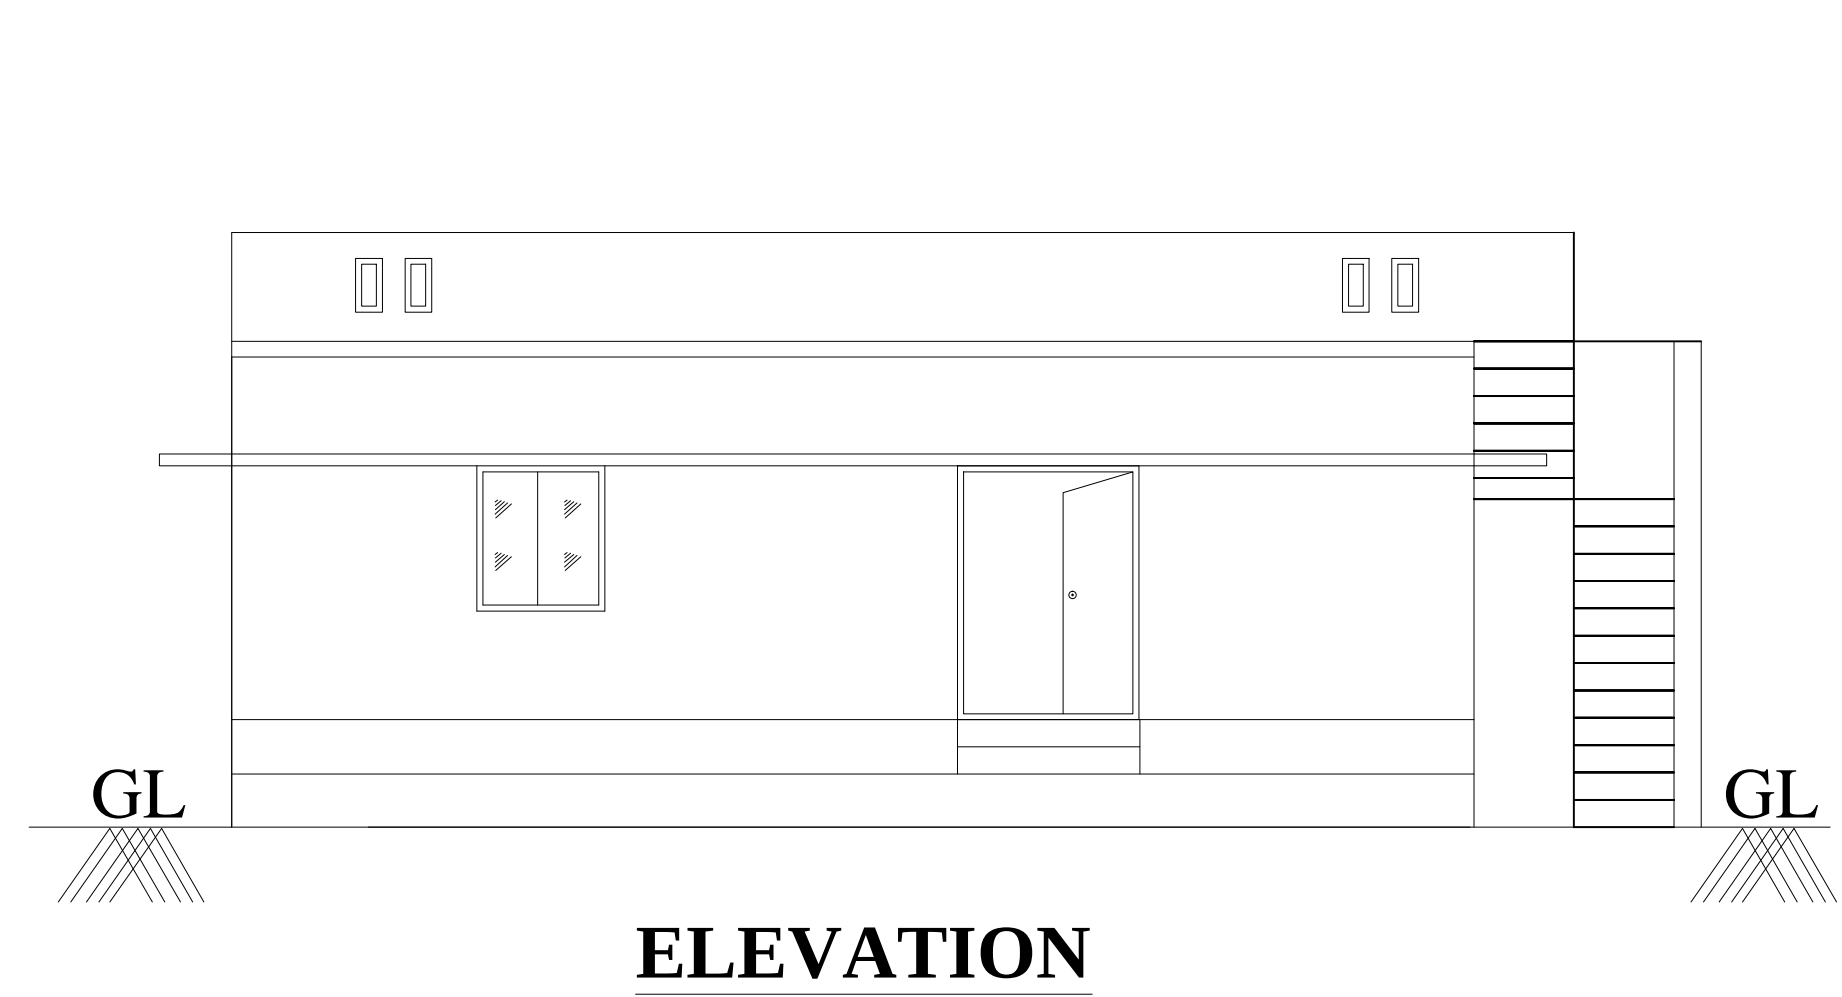

AREA DETAILS	SQ.M	SQ.FEET
SITE AREA	158.31	1704.00
PLINTH AREA		
GROUND FLOOR BUILDING	83.85	902.56
AREA OF OPEN SPACE	74.46	801.44
FLOOR AREA		
CARPET AREA	65.40	704.00
PARKING	REQUIRED	PROVIDED
CARS SPACE	-	-
TWO WHEELER SPACE	2	2
FSI		
PLOT COVERAGE		

COLOUR INDEX

SITE BOUNDARY	
PRO.R.C.C ROOF G.F BUILDING	
RAINWATER STORAGE PIT	
ROAD	

DETAILS OF JOINERIES

MD - DOOR	1.52 X 2.13	W - WINDOW	1.22 X 1.22
D - DOOR	0.91 X 2.13	W1 - WINDOW	1.52 X 1.22
D1 - DOOR1	0.76 X 2.13	W2 - WINDOW	1.52 X 1.52
O - OPEN	0.91 X 2.13		
V - VENTILATOR	0.91 X 0.61		

APPLICANT:-

Er. V. SENTHILKUMAR, B.E., LBS.,
(Licensd Building Surveyor)
Kasipalayam (Po), Gobi (Tk), Erode (Dt).
Ph No : 63830 65858

REGISTERED ENGINEER: