
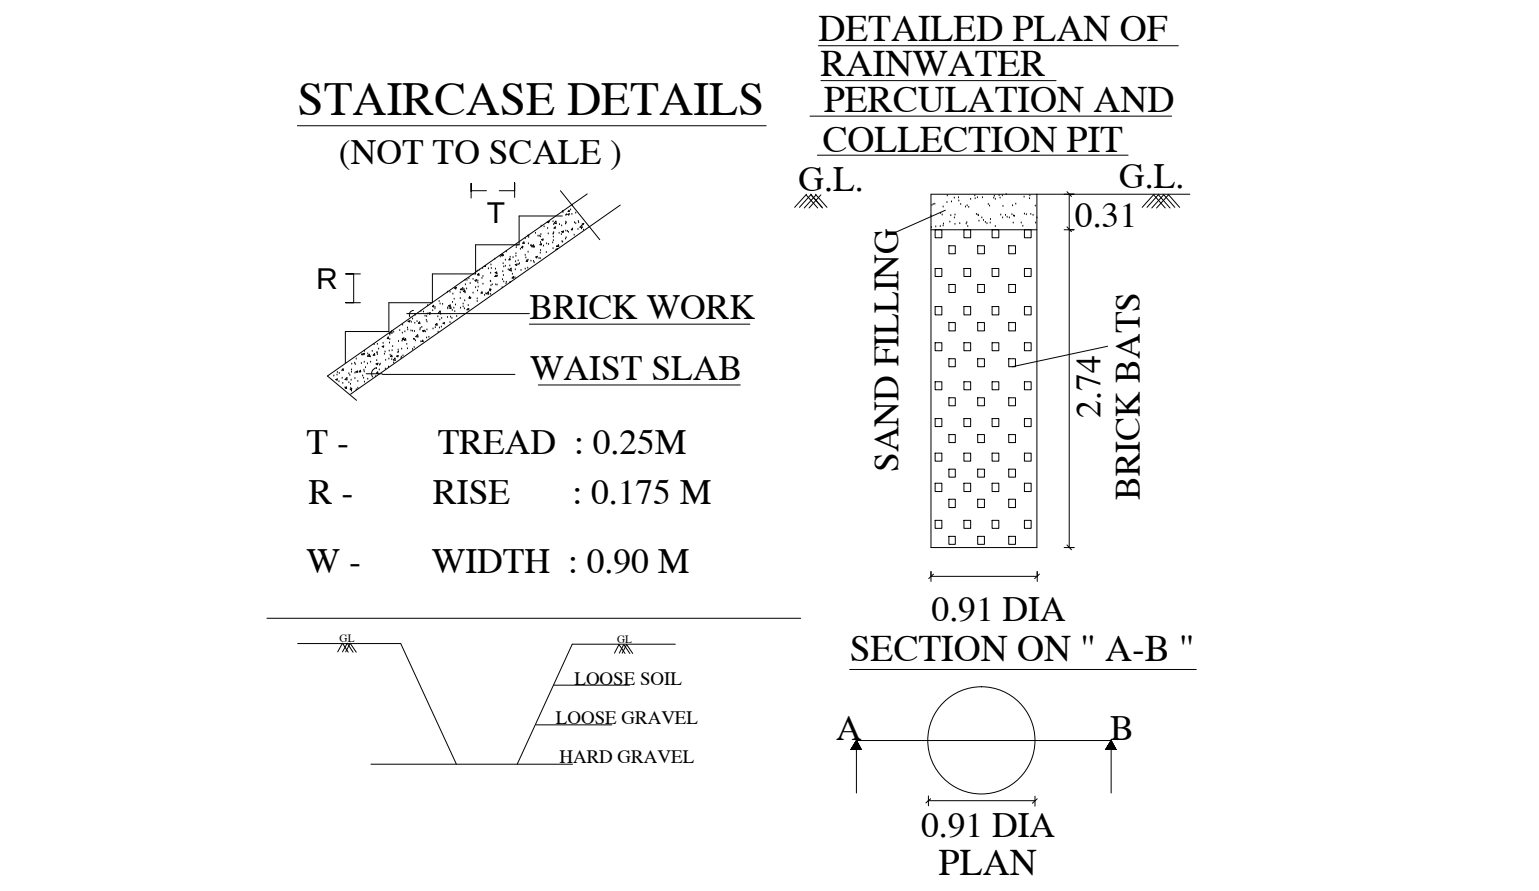
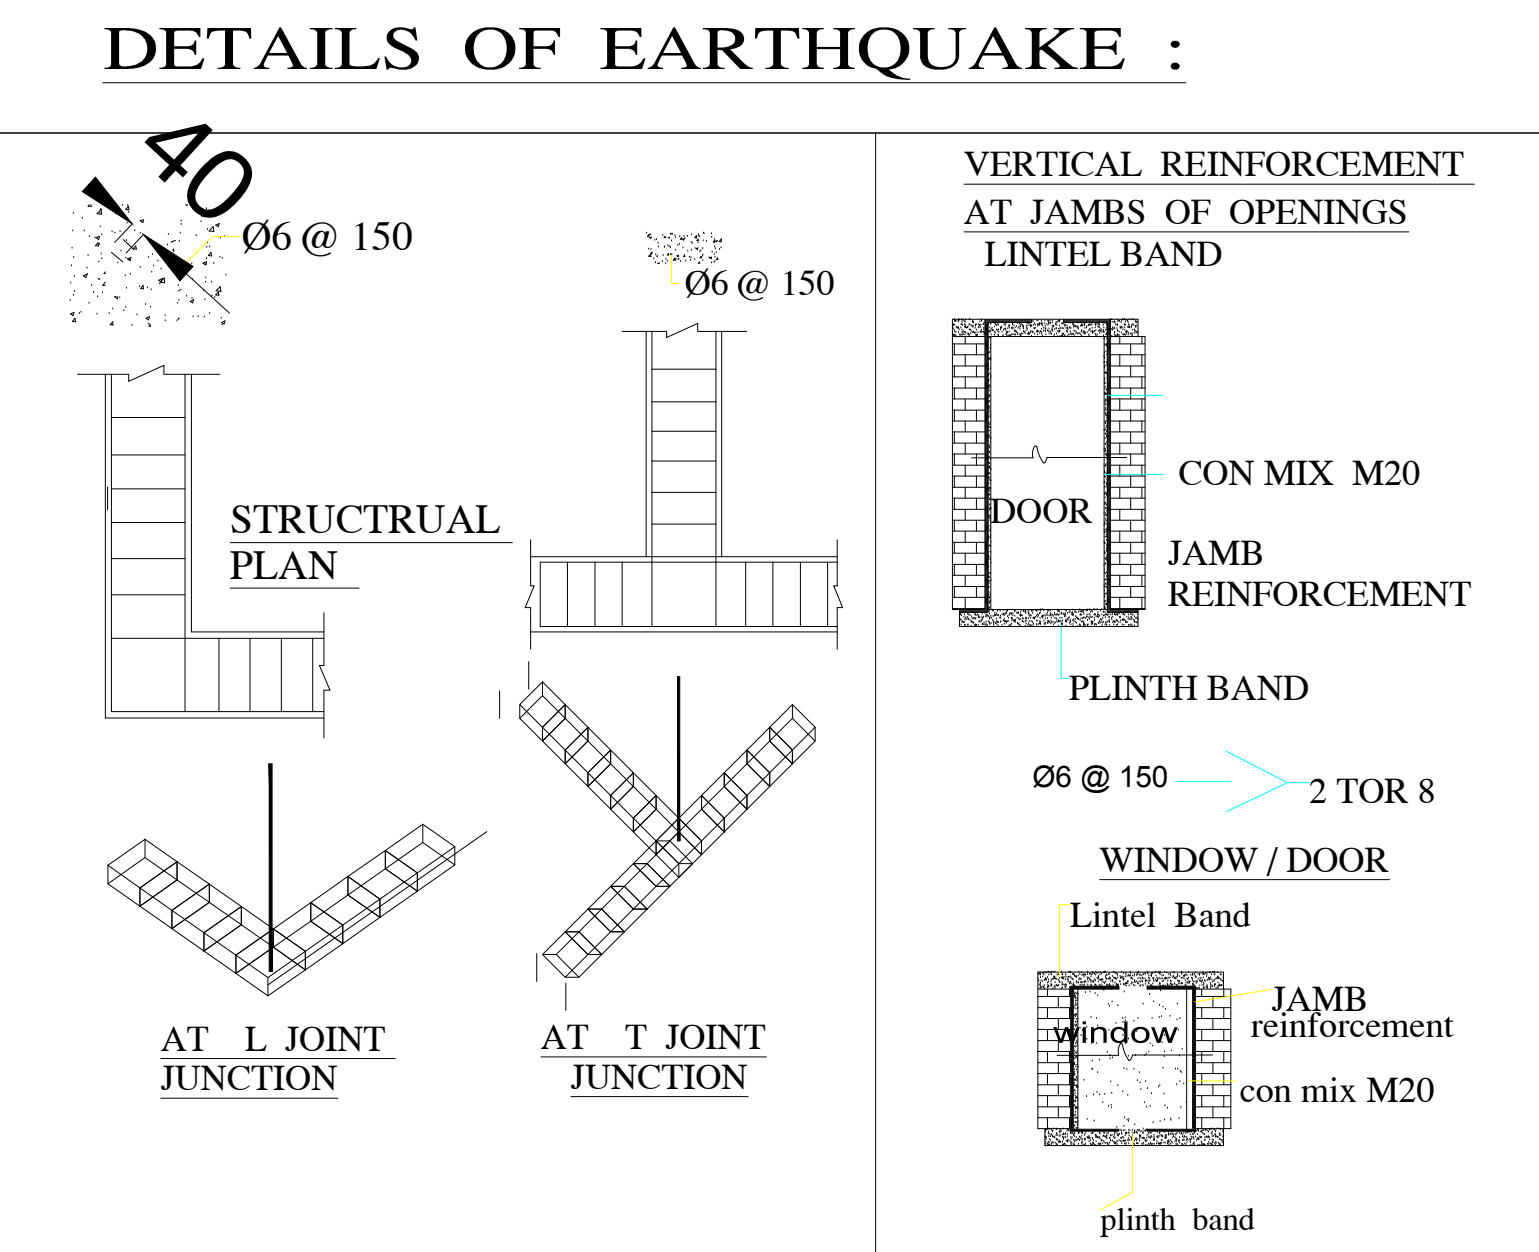
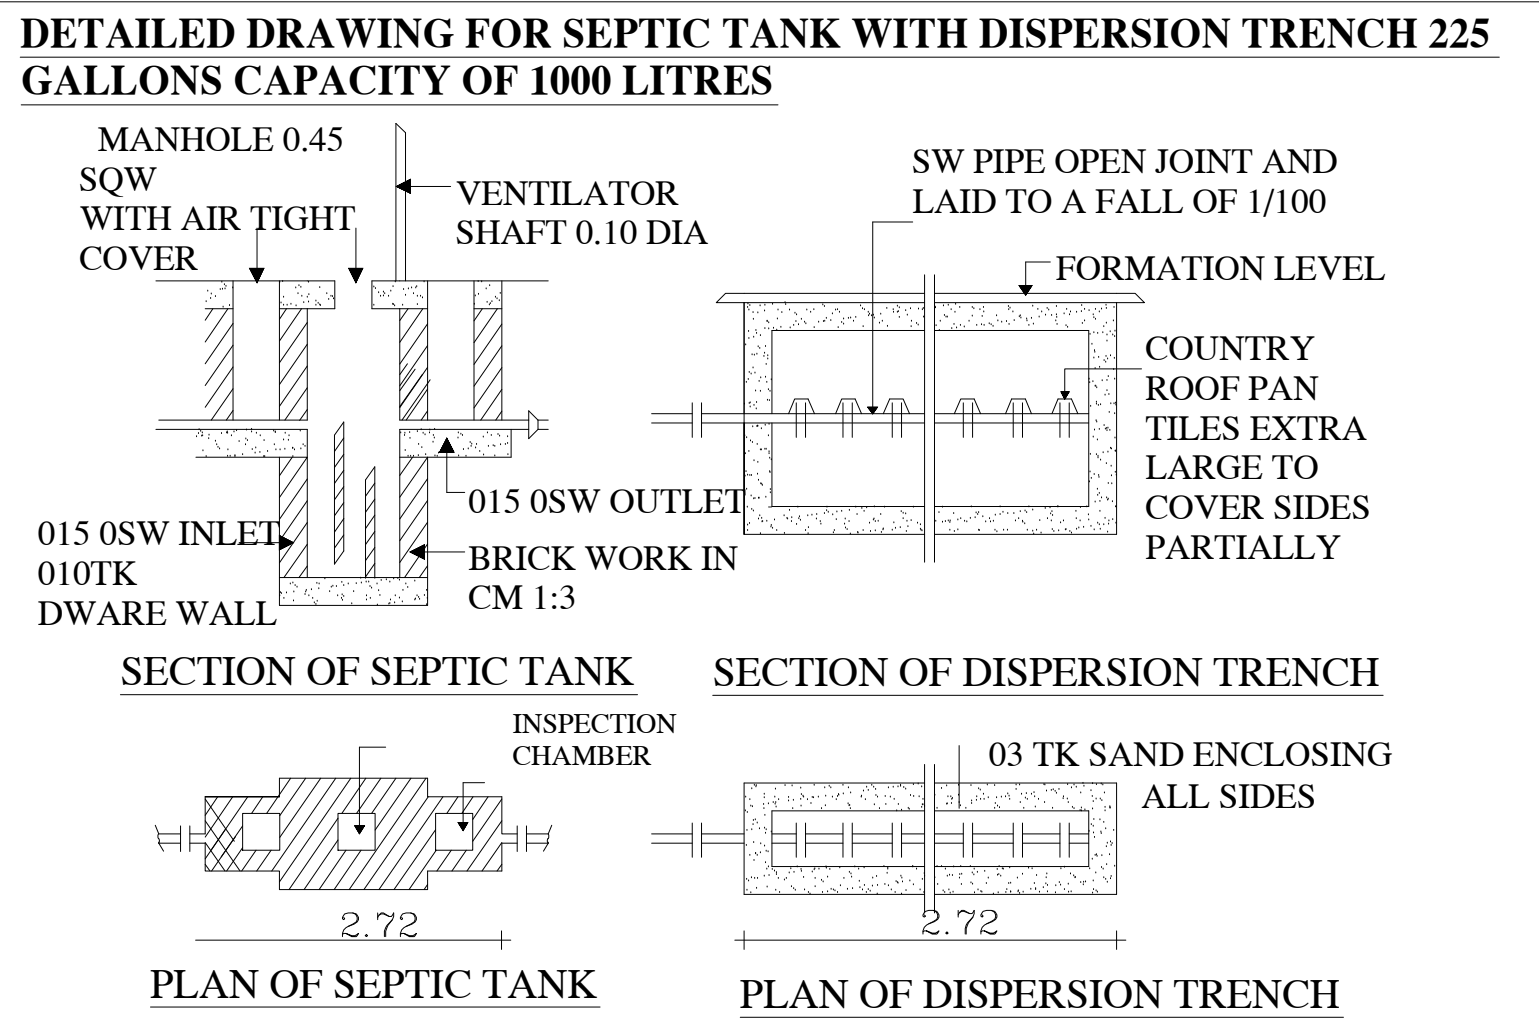
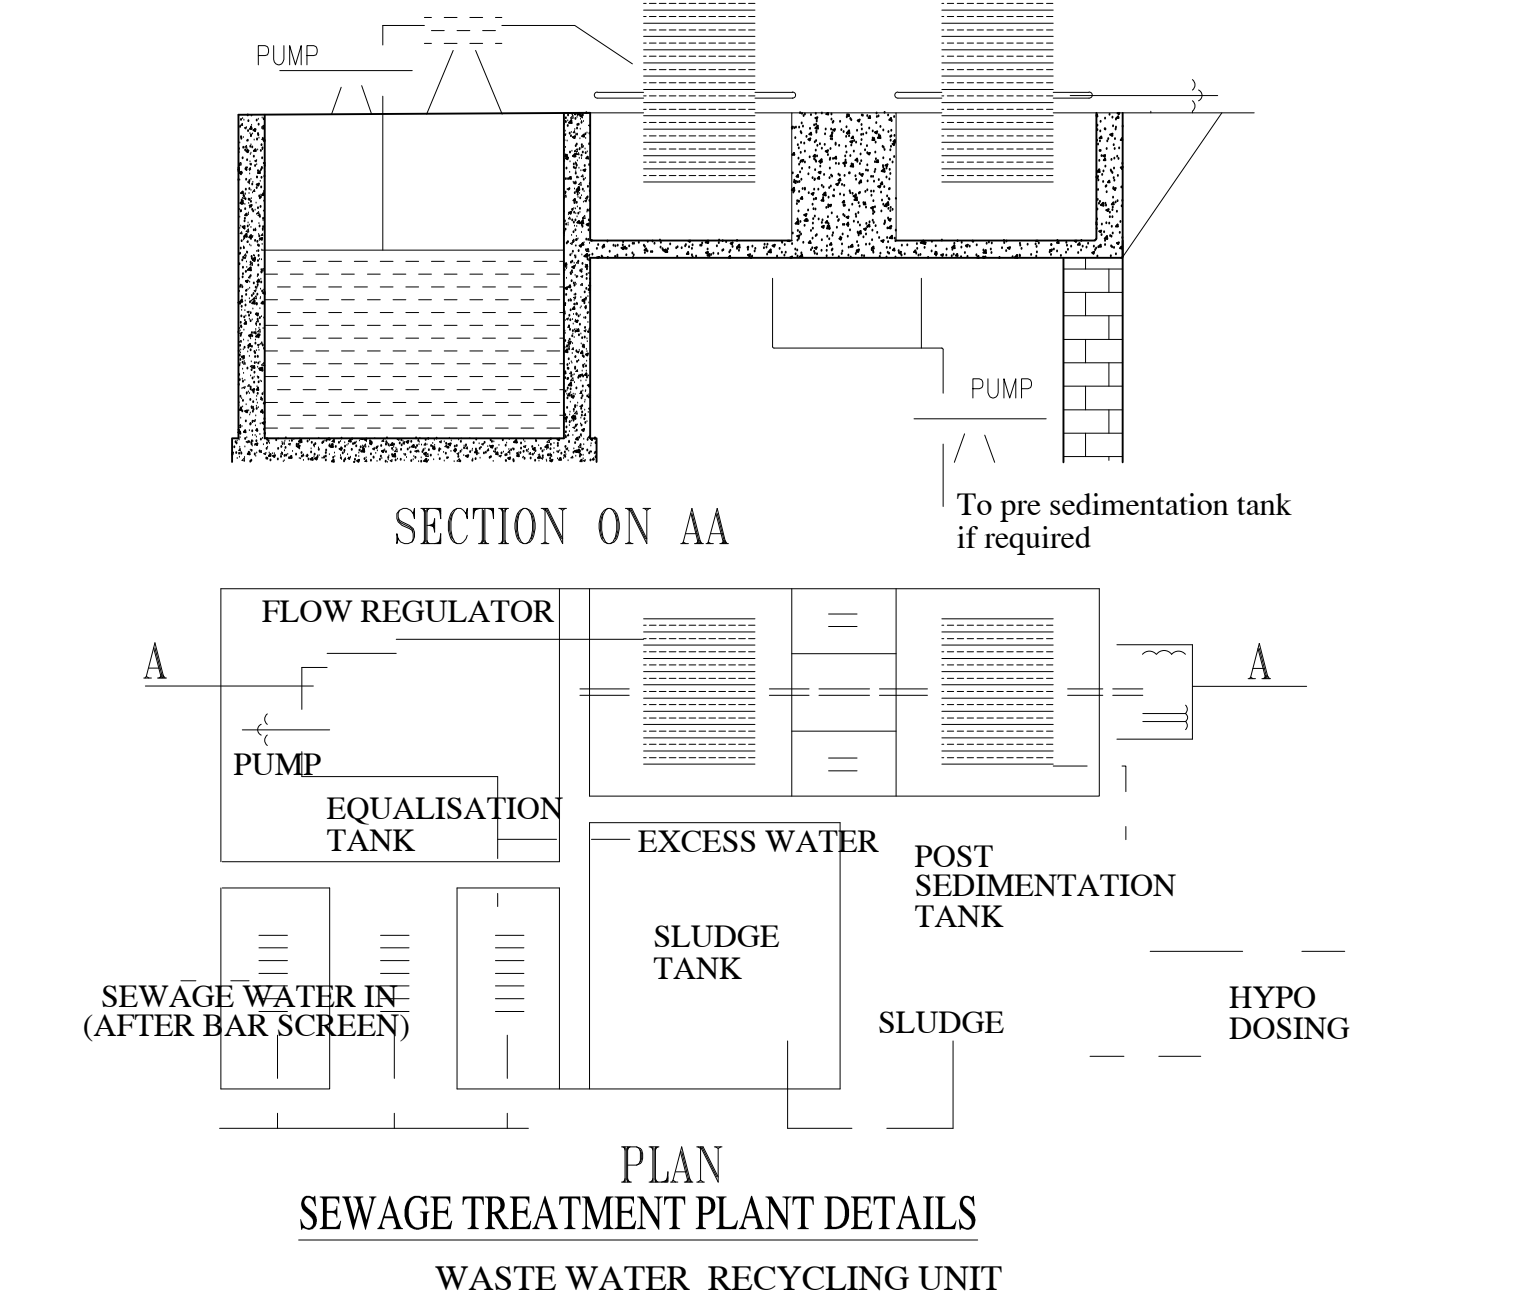
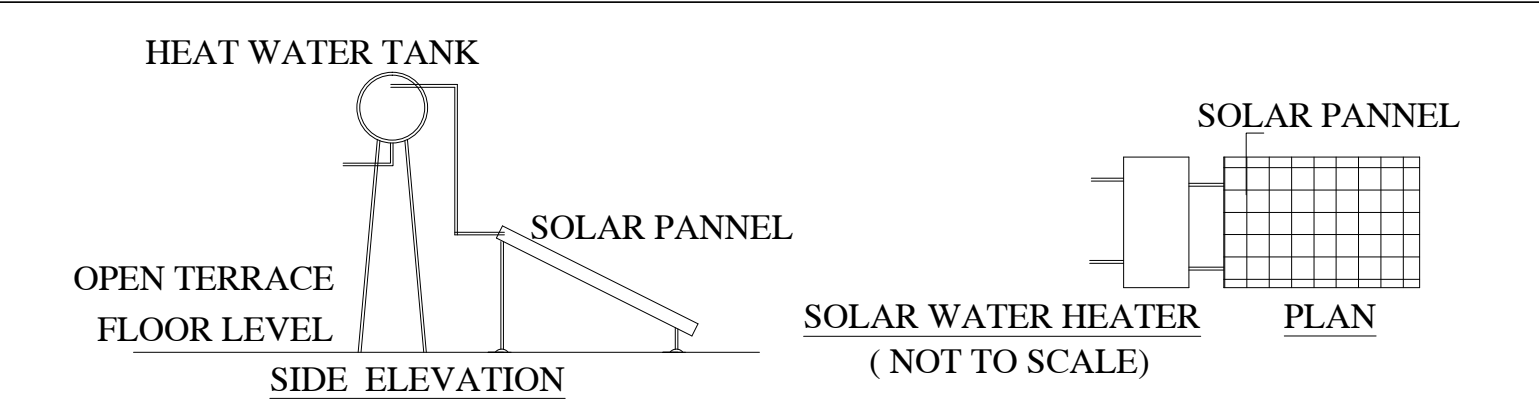


SITE AND DETAILED PLAN SHOWING ADDITIONAL THE PROPOSED CONSTRUCTION OF A.C. SHEET ROOF SECOND FLOOR RESIDENTIAL BUILDING IN THE ACTUAL GROUND FLOOR & FIRST FLOOR RESIDENTIAL BUILDING AT THE EXISTING DOOR NO: 4/ 1, 4/ 2, ASSESMENT NO:3132, 3133, IN THE NATHAM NO: 165, NATHAM R.S.F NO: 387/ 6, PATTA NO:730, ITEM NO: 1 &2, BALUSAMY STREET - 3, WARD NO: 10, KASIPALAYAM TOWN PANCHAYAT, GOBICHETTIPALAYAM TALUK, ERODE DISTRICT.

APPLICANT :- Mr. M. ALLAPICHAJ. S/o. MOHAMMED KASIM.

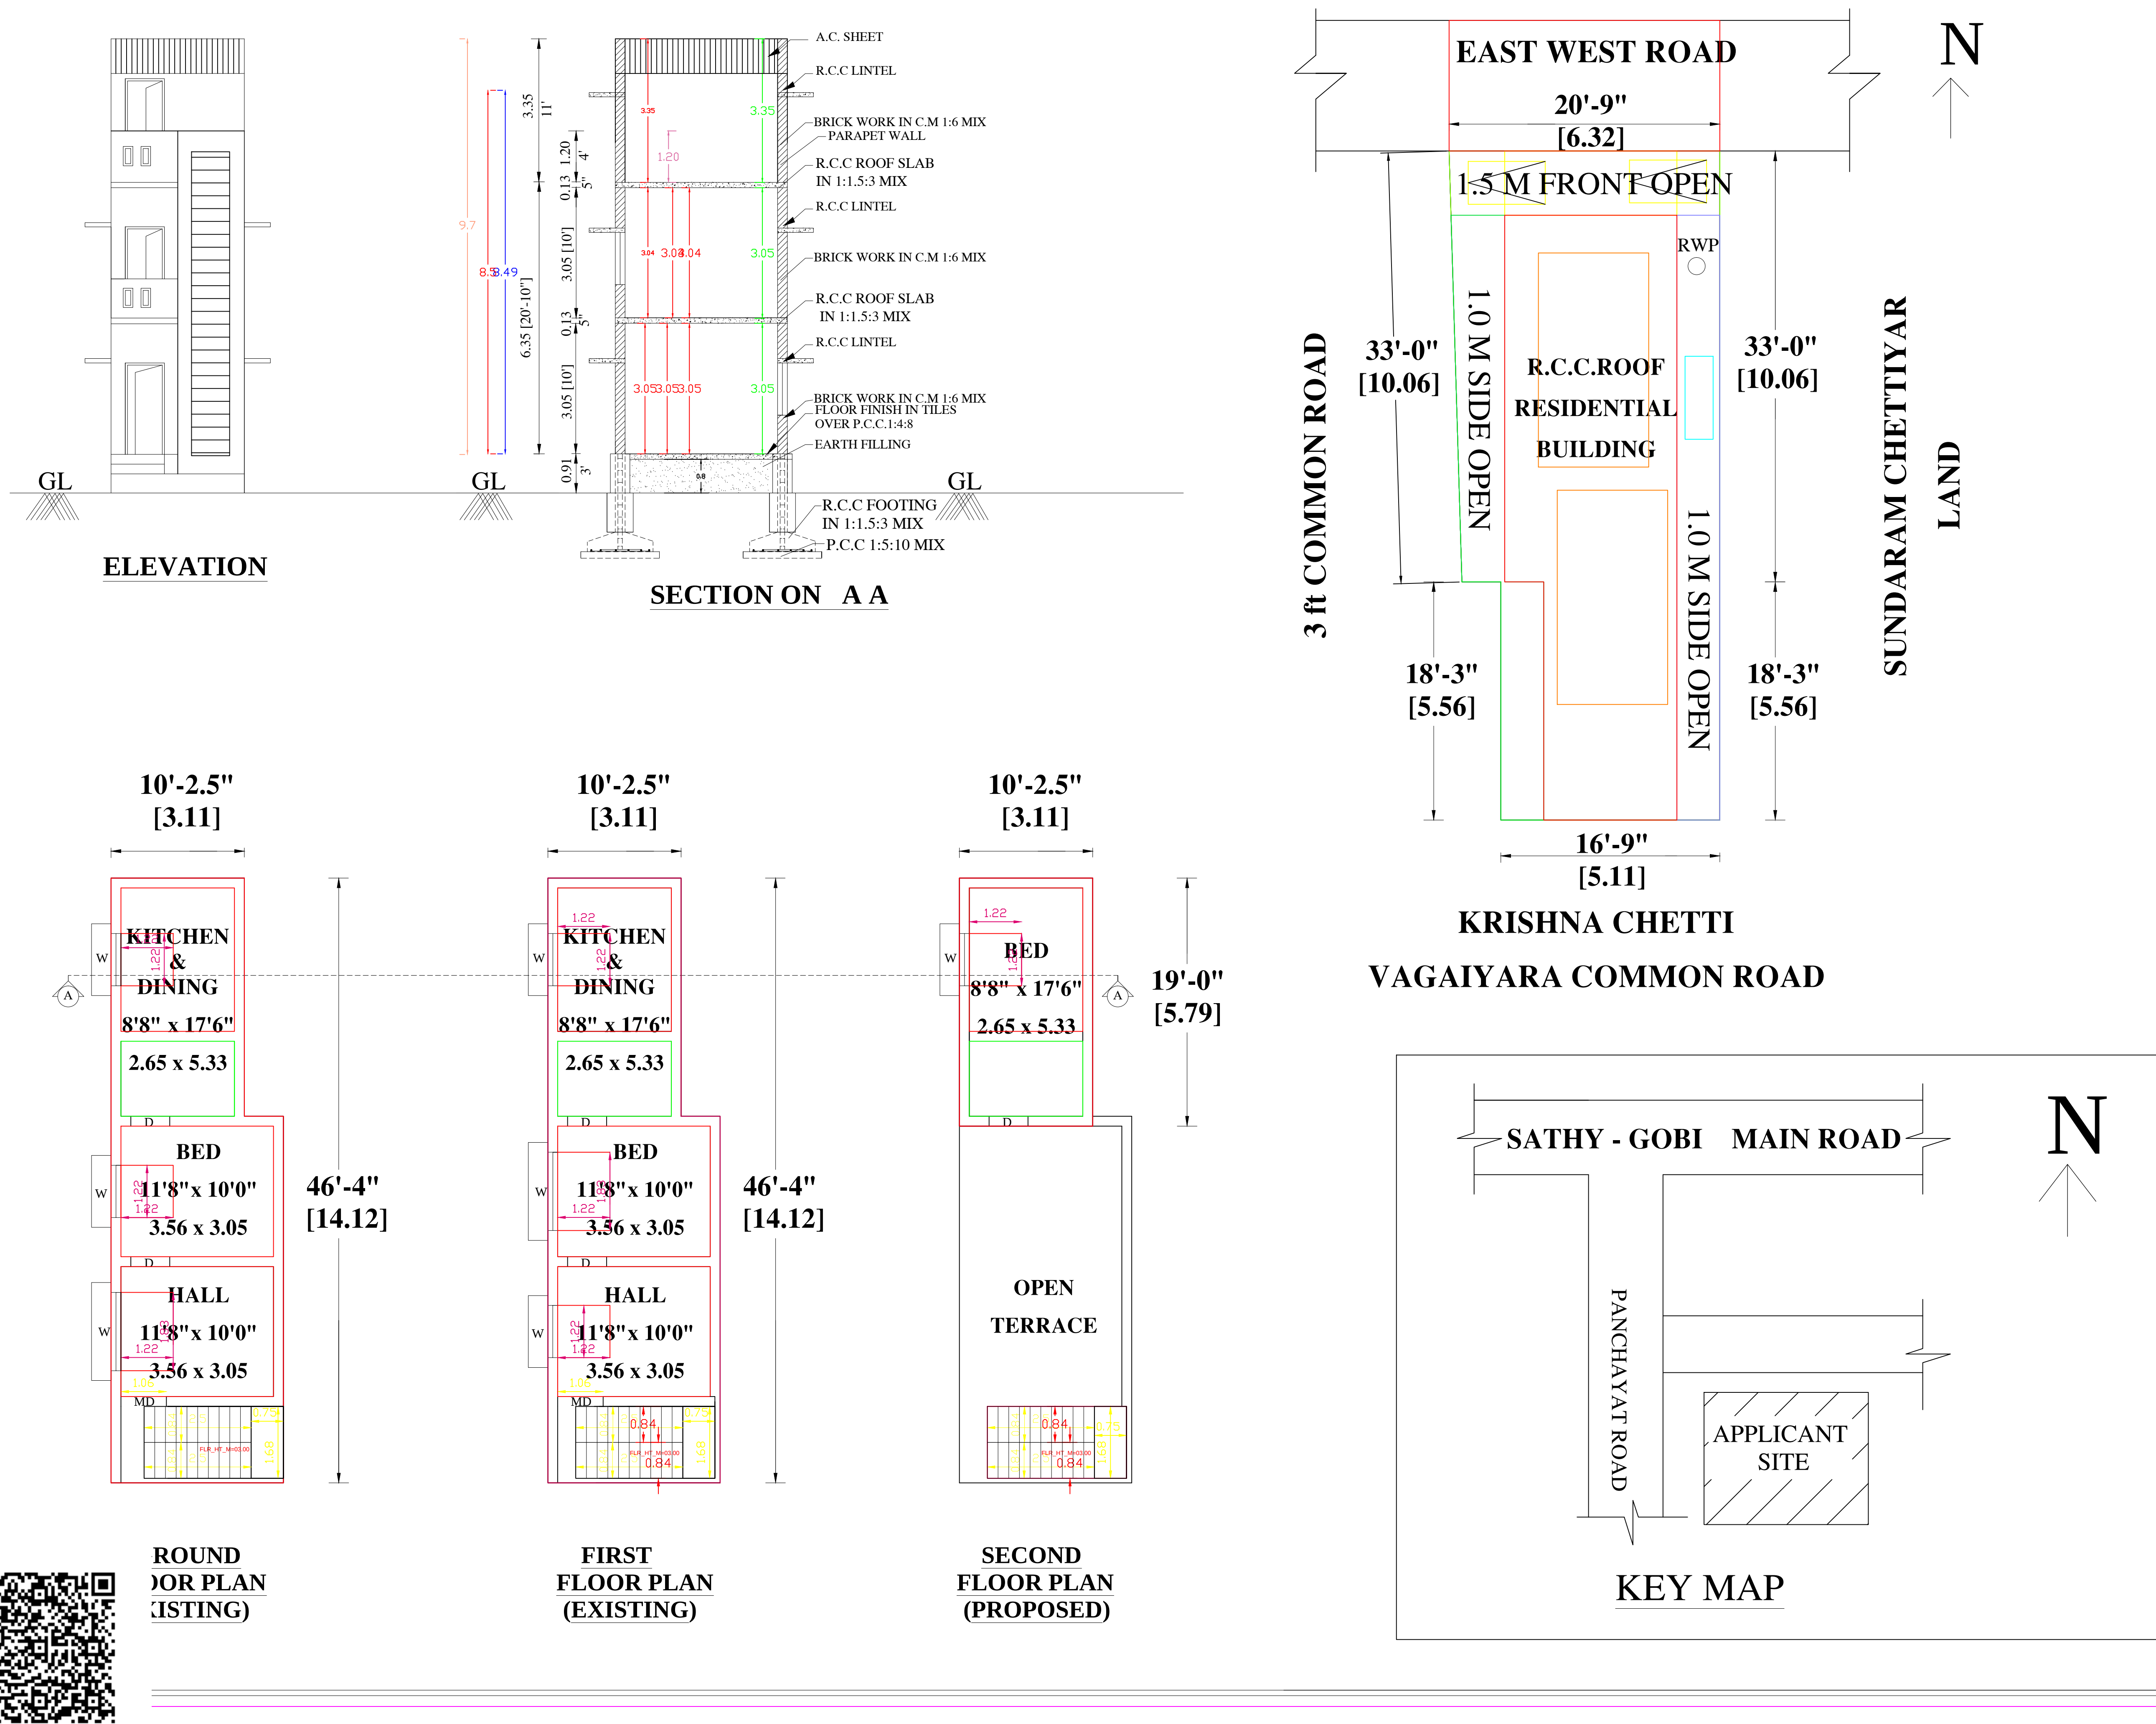

AREA DETAILS	SQ.M	SQ.FEET
SITE AREA	90.08	969.59
PLINTH AREA (R.C.C. ROOF ACTUAL BUILDING)		
GROUND FLOOR BUILDING	51.70	556.50
FIRST FLOOR BUILDING	51.70	556.50
AREA OF OPEN SPACE	38.38	413.09
PLINTH AREA (A.C. SHEET PROPOSED BUILDING)		
SECOND FLOOR BUILDING	23.47	252.63
FLOOR AREA		
CARPET AREA	85.57	921.05
PARKING	REQUIRED	PROVIDED
CARS SPACE	-	-
TWO WHEELER SPACE	2	2
FSI		
PLOT COVERAGE		

COLOUR INDEX		
SITE BOUNDARY		
PRO.R.C.C ROOF G.F BUILDING		
RAINWATER STORAGE PIT		
ROAD		

DETAILS OF JOINERIES			
MD - DOOR	1.52 X 2.13	W - WINDOW	1.22 X 1.22
D - DOOR	0.91 X 2.13	W1 - WINDOW	1.52 X 1.22
D1 - DOOR1	0.76 X 2.13	W2 - WINDOW	1.52 X 1.52
O - OPEN	0.91 X 2.13		
V - VENTILATOR	0.91 X 0.61		

M. Allapichai

APPLICANT:-

Er. V. SENTHILKUMAR, B.E., LBS.,
(Licensed Building Surveyor)
Kasipalayam (Po), Gobi (Tk), Erode (Dt).
Ph No : 63830 65858

REGISTERED ENGINEER: