
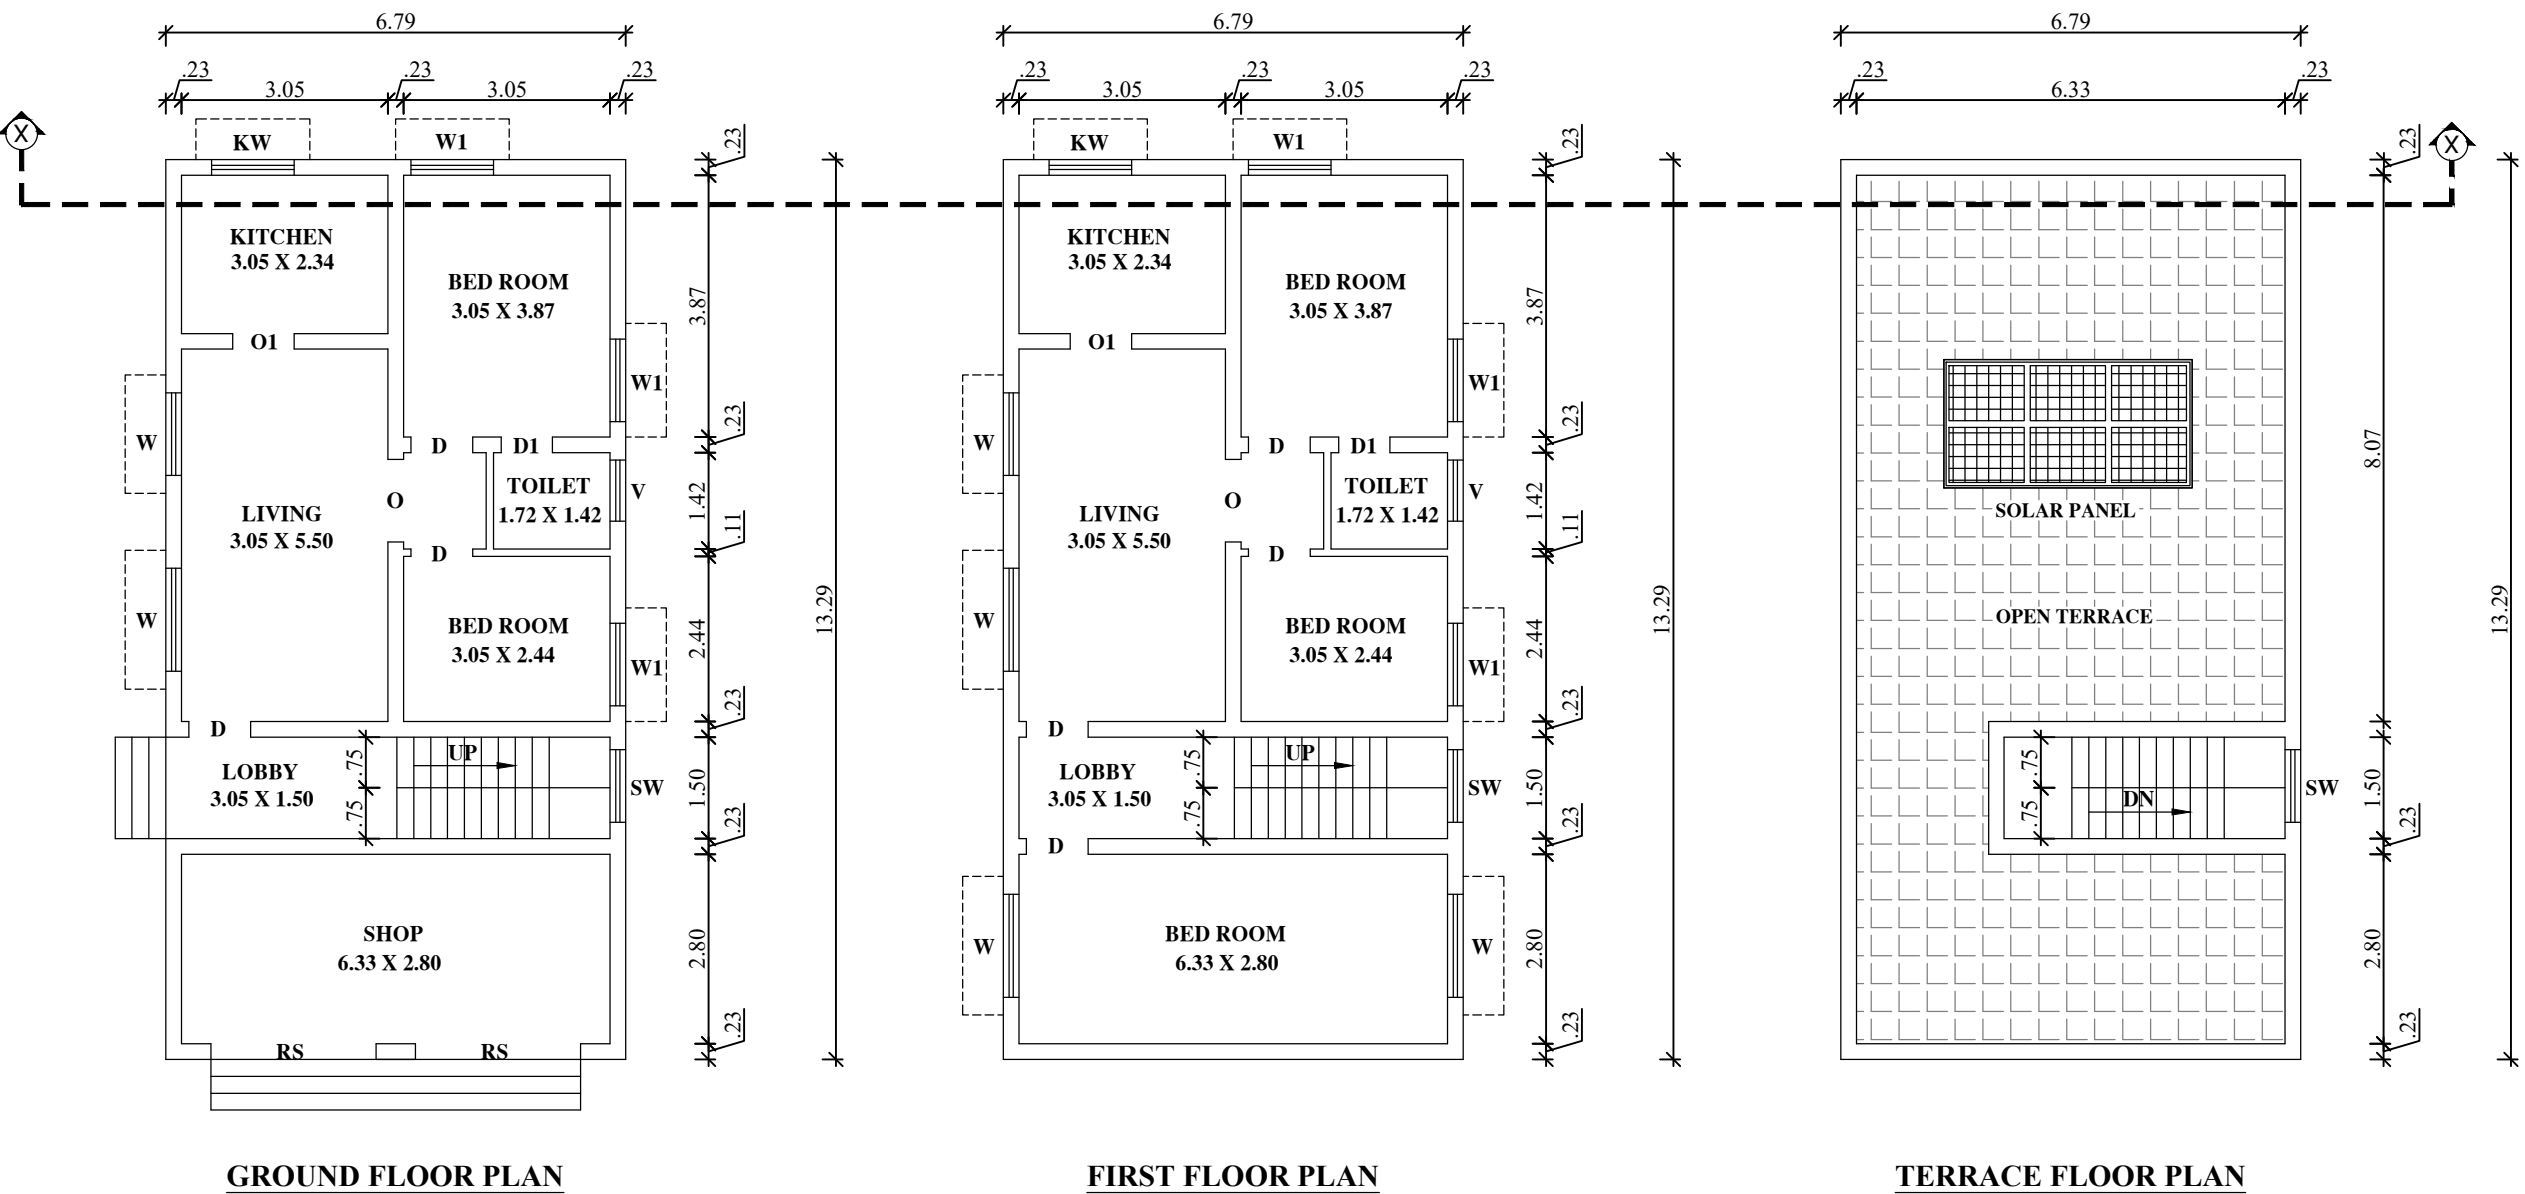
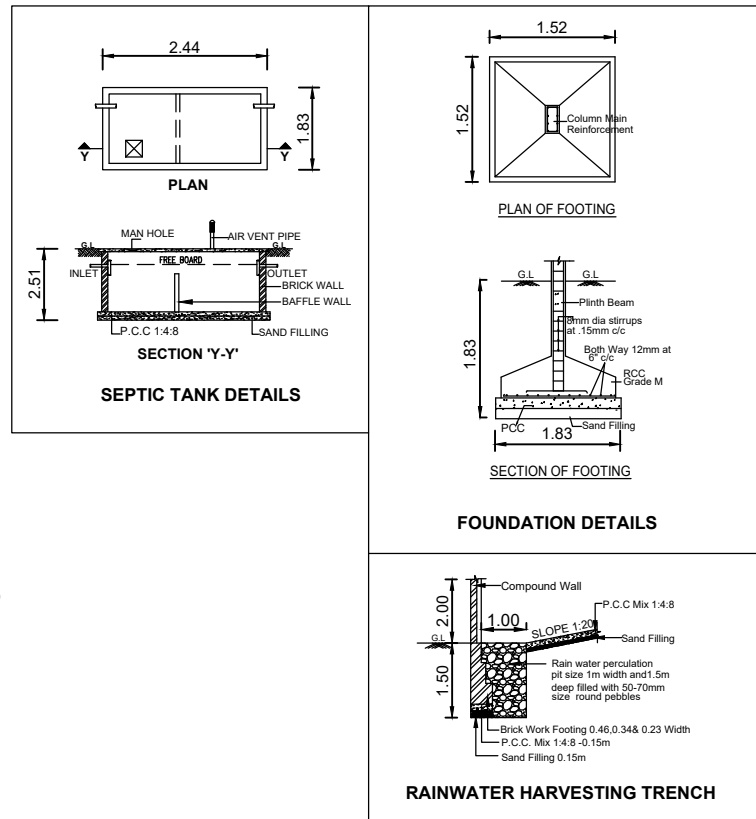
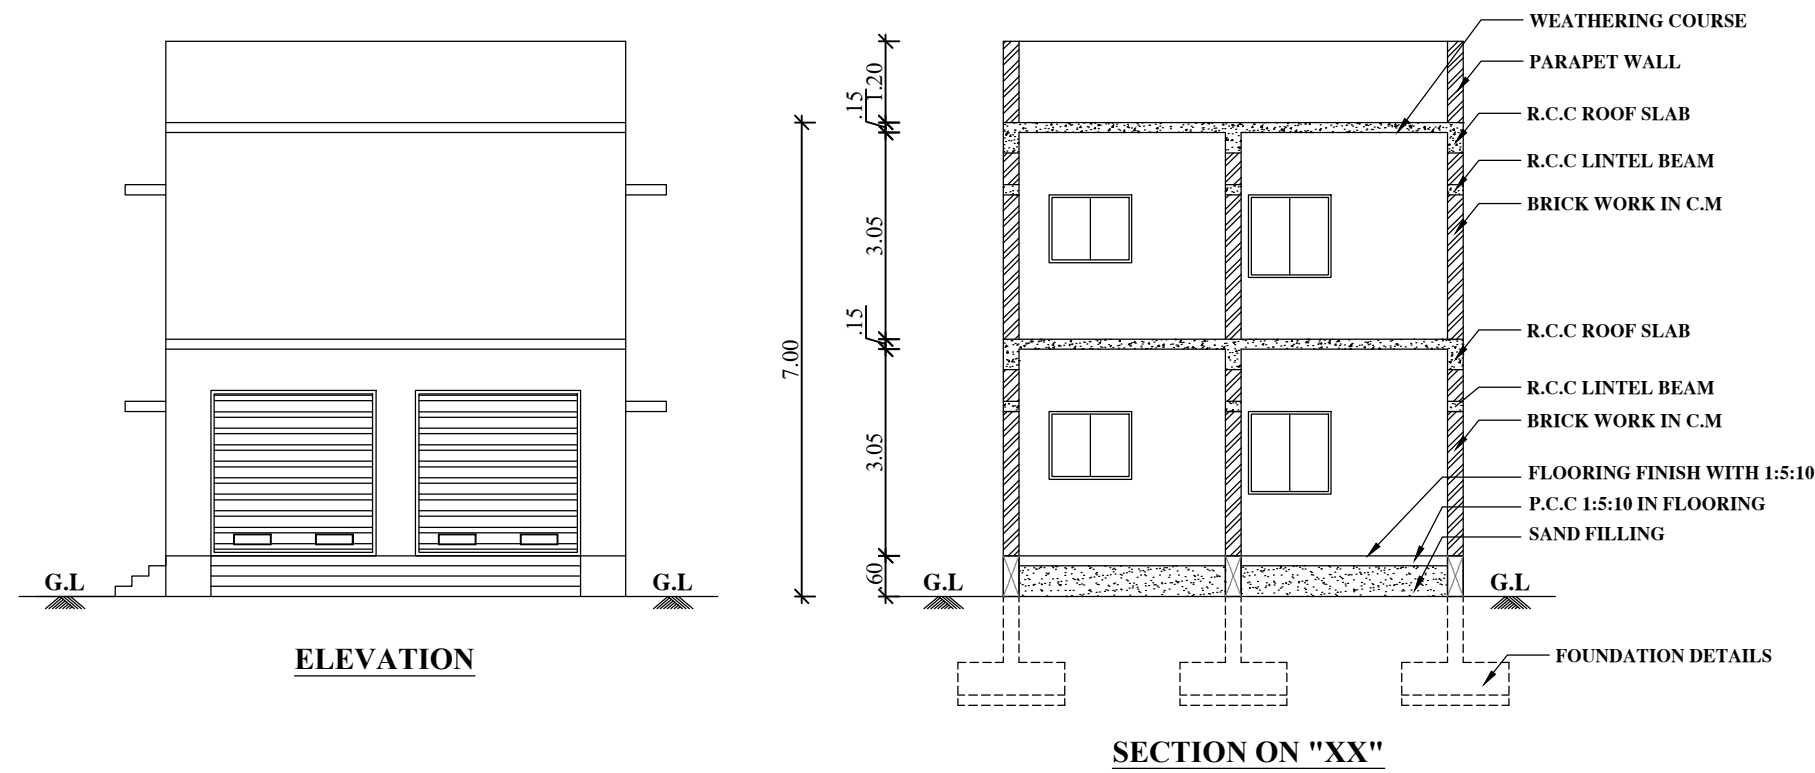


PLAN SHOWING THE PROPOSED CONSTRUCTION OF R.C.C TERRACE ROOF RESIDENTIAL CUM COMMERCIAL SHOP BUILDING (GROUND AND FIRST FLOOR), IN R.S.F.No. - 265/2B2F2A, (PATTA No. : 2496), AT SITE No. : 08 WEST (DTCP APPROVED No. : 1059 / 2019), WARD - 14, VETERINARY HOSPITAL STREET, AMMAPETTAI VILLAGE AND TOWN PANCHAYAT, ANTHIYUR TALUK, ERODE DISTRICT.

APPLICANT : Mrs. P.SAROJA, W/o. Mr.PALANIYAPPAN.

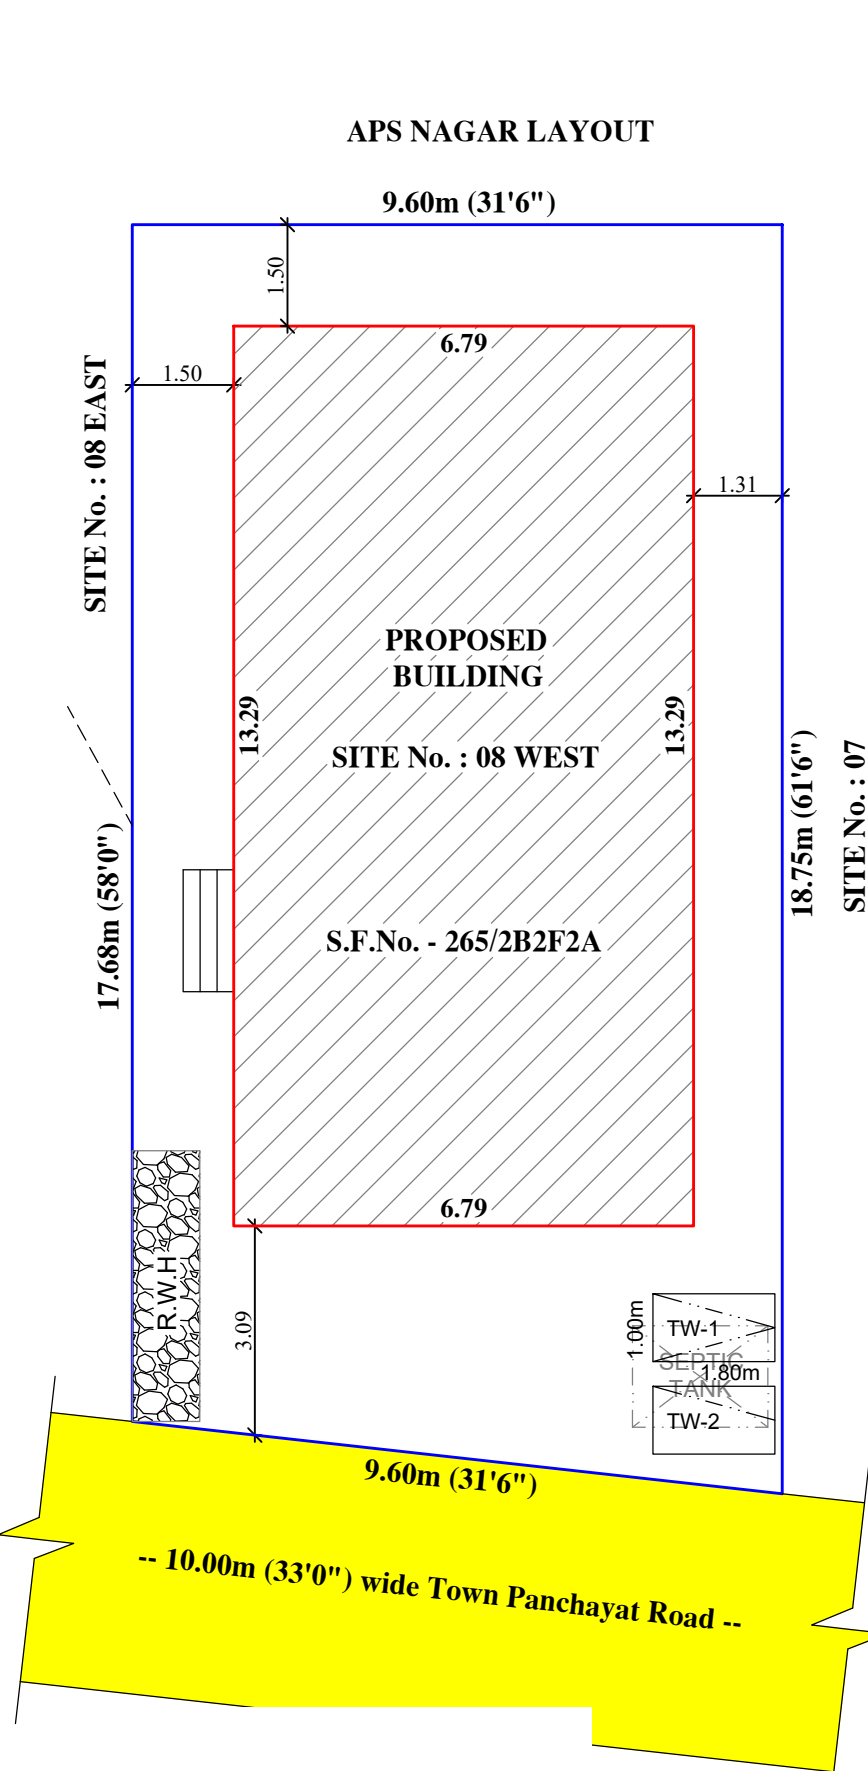

SCALE 1 : 100		ALL DIMENSIONS ARE IN "METRE"			
AREA STATEMENT					
SITE AREA DETAILS (In Sq.m)					
AS PER DOCUMENT (1862.00 Sq.Ft)				172.95	
AS PER PATTA				173.00	
SUPERIMPOSED PLOT AREA				174.86	
BUILDING AREA DETAILS					
FLOOR NAME	BUILTUP AREA		FSI AREA		
	In Sq.m	In Sq.Ft	In Sq.m	In Sq.Ft	
RESIDENTIAL :					
GROUND FLOOR AREA	68.10	733.02	68.10	733.02	
COMMERCIAL SHOP :					
GROUND FLOOR AREA	22.14	238.31	22.14	238.31	
RESIDENTIAL :					
FIRST FLOOR AREA	90.24	971.34	90.24	971.34	
TOTAL AREA	180.48	1942.67	180.48	1942.67	
FLOOR SPACE INDEX (FSI) = $\frac{184.55}{172.95}$ = 1.06					
JOINERY DETAILS (In Metre)					
RS	ROLLING SHUTTER			2.44 X 2.44	
D	DOOR			0.91 X 2.13	
D1	TOILET DOOR			0.76 X 2.13	
O	OPEN			1.22 X 2.13	
O1	OPEN			0.91 X 2.13	
W	WINDOW			1.52 X 1.52	
W1	WINDOW			1.22 X 1.22	
KW	KITCHEN WINDOW			1.22 X 1.00	
V	VENTILATOR			0.90 X 0.60	
COLOUR REFERENCES					
SITE BOUNDARY SHOWN IN					
PROPOSED BUILDING SHOWN IN					
EXISTING ROAD SHOWN IN					
APPLICANT :					
REGISTERED ENGINEER / L.B.S :					