


**APPLICANT : M/s AA-301-THE SATHYAMANGALAM AGRICULTURAL PRODUCER'S CO-OPERATIVE
MARKETING SOCIETY Ltd**

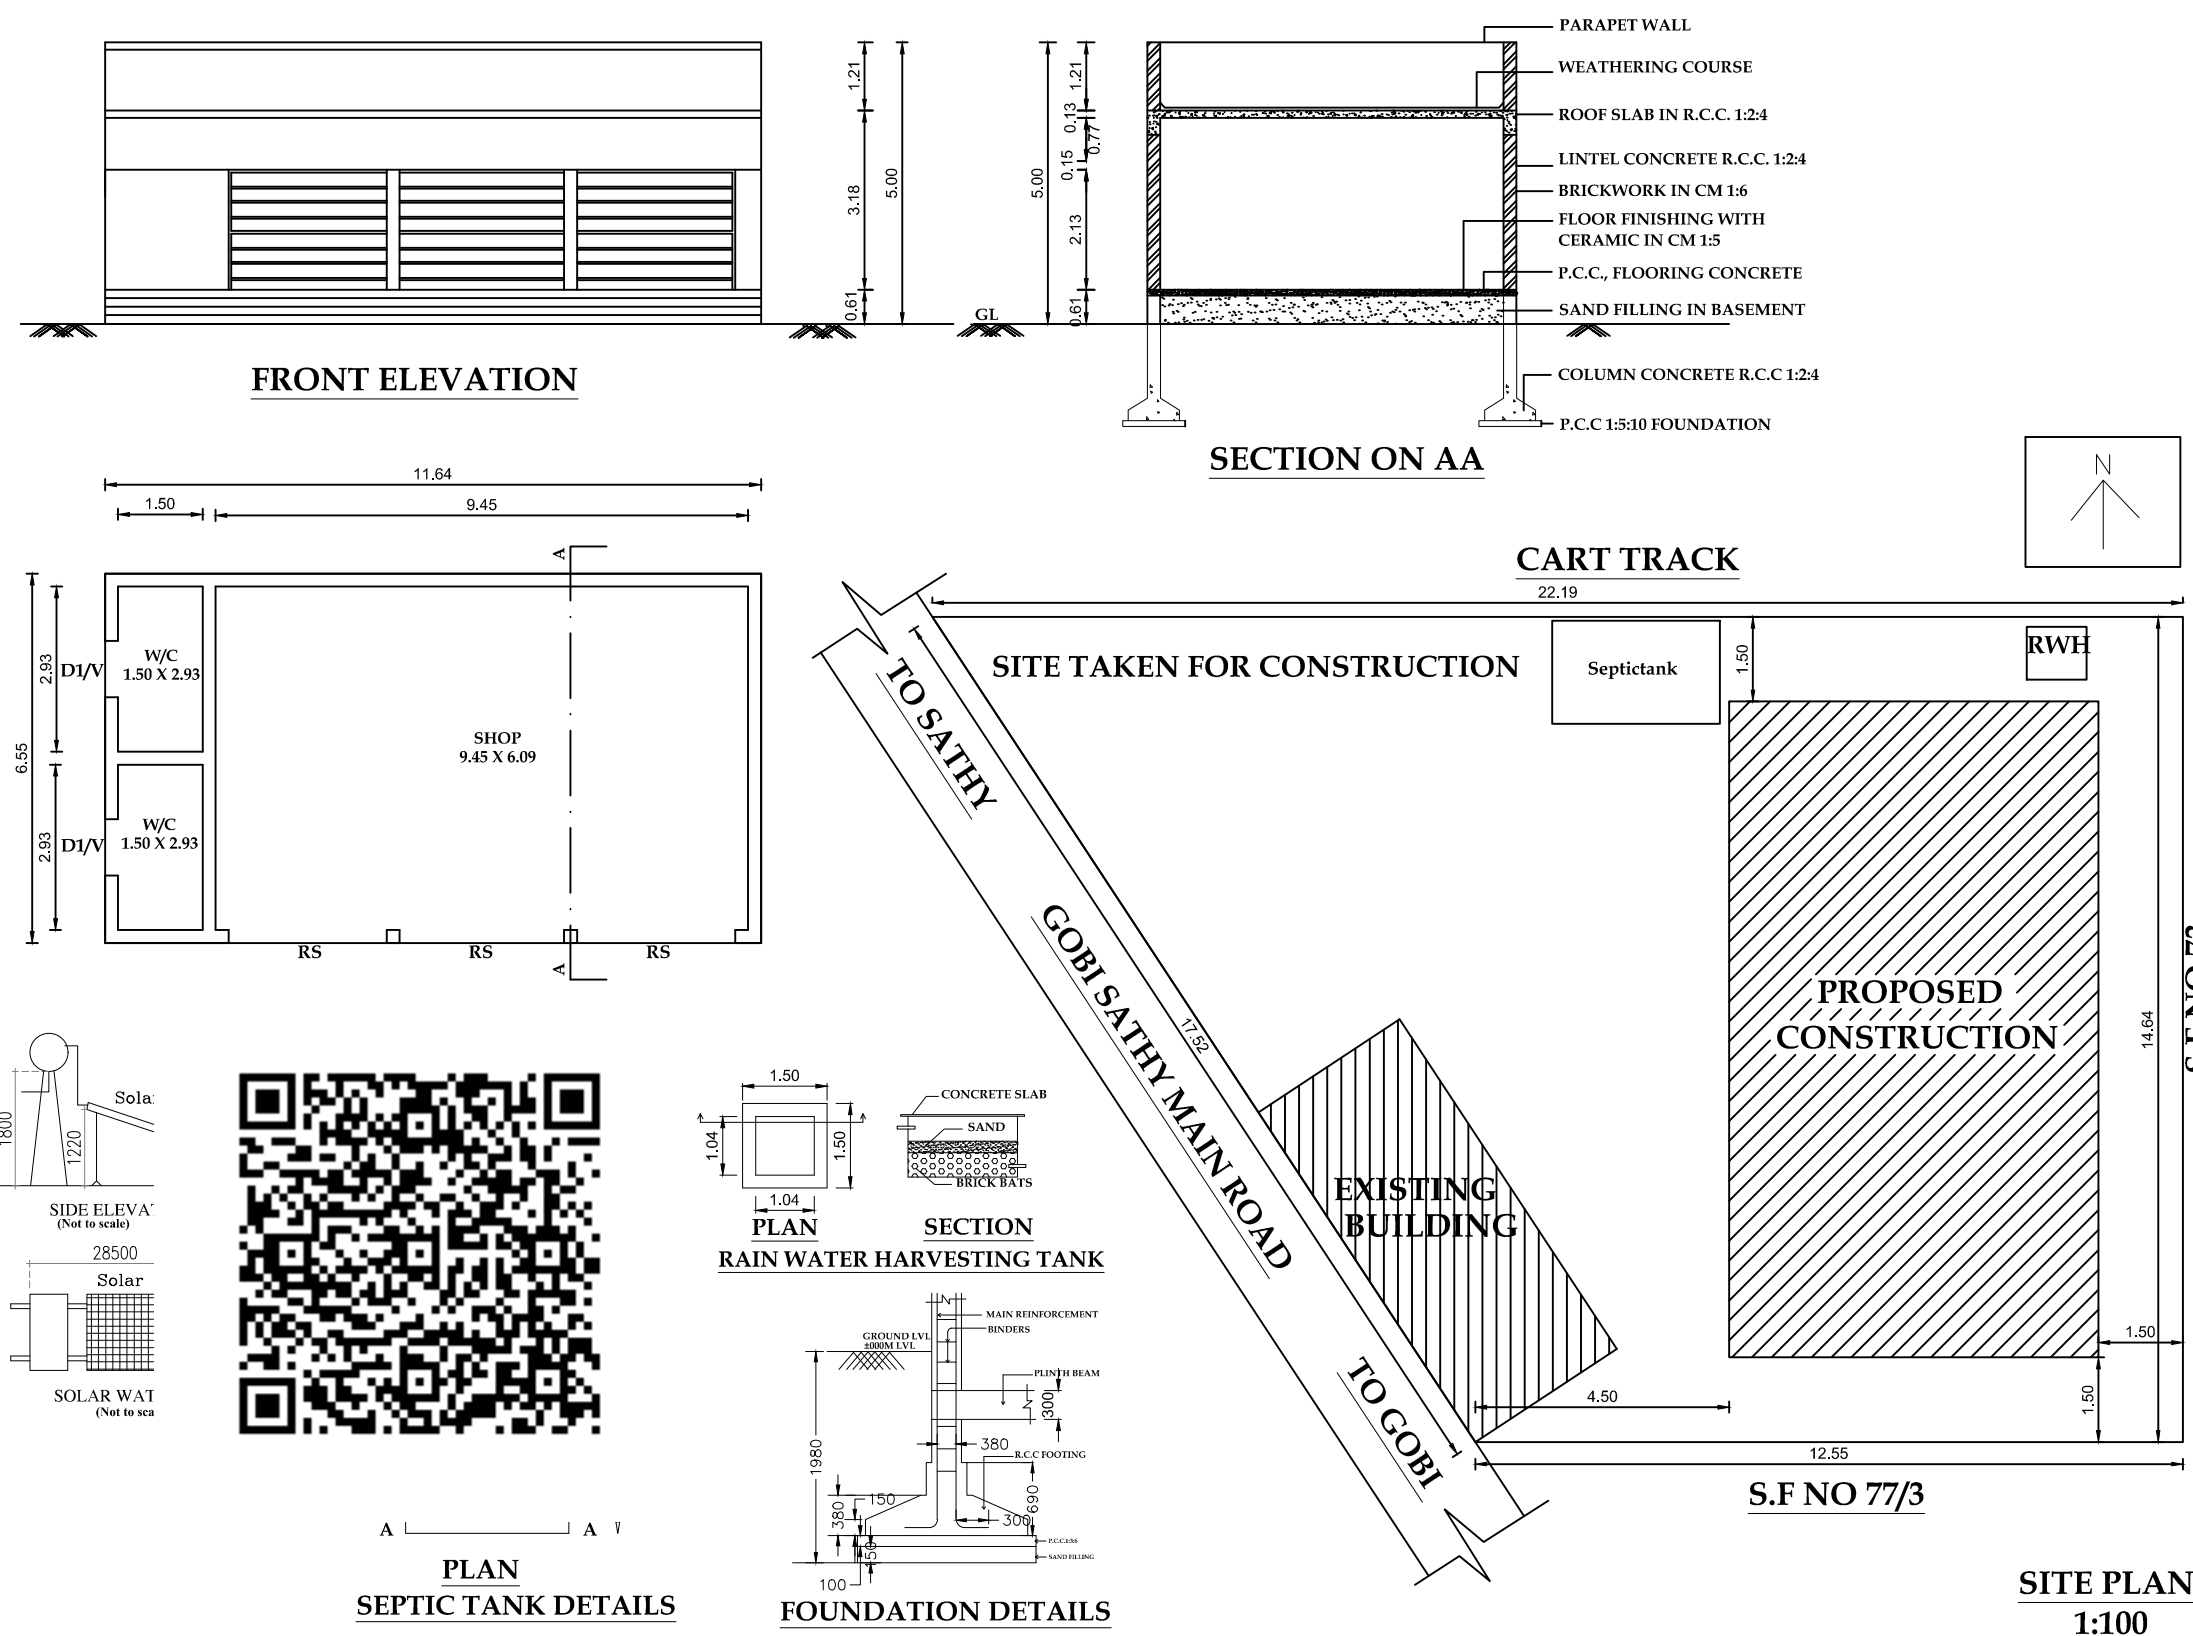

<u>AREA DETAILS</u>			
S.No.	<u>DESCRIPTION</u>	<u>SQ FT</u>	<u>SQ MT</u>
1	AREA OF THE SITE AS PER DOCUMENT	3 ACRE 2 CENT	
2	AREA OF THE SITE TAKEN FOR CONSTRUCTION	2736.64	254.24
3	PLINTH AREA OF G.FLOOR BUILDING	820.76	76.25
4	FLOOR AREA OF GROUND FLOOR	619.58	57.56
5	AREA OF OPEN SPACE	1915.88	177.99

<u>JOINERY DETAILS</u>		
REF	<u>JOINERY SCHEDULE</u>	<u>METRE</u>
RS	ROLLING SHUTTER	2.44 X 2.44
D	DOOR	0.92 X 2.1
D1	DOOR	0.76 X 2.1
W1	WINDOW	1.21 X 1.21
V	VENTILATOR	0.60 X 0.45

ALL DIMENSION ARE IN METRE

APPLICANT For The Sathyamangalam Agricultural Producers
Co-operative Marketing Society Ltd., No.AA301


 Administrator
M/s AA-301-THE SATHYAMANGALAM AGRICULTURAL
PRODUCER'S CO-OPERATIVE MARKETING SOCIETY Ltd

REGISTERED ENGINEER



Er. **P.DINESH** M.E.(Struct), C.Eng., MIE., MIV.,
Registered Structural Engineer - Registered Valuer
Registered Engineer - Chartered Engineer
2/8, Tippusultan Road, Sathaymangalam - 638 401
Mob.: 97883 67883 Email: erdineshpv@gmail.com

Er. P. DINESH., B.E., M.E(Struct.), CEng., MIE.,MIV.,
REGISTERED STRUCTURAL ENGINEER GRADE I
REGISTERED ENGINEER REGISTERED VALUER
#2/8 TIPPUSULTAN ROAD
SATHYAMANGALAM
MOBILE : 9788367883