
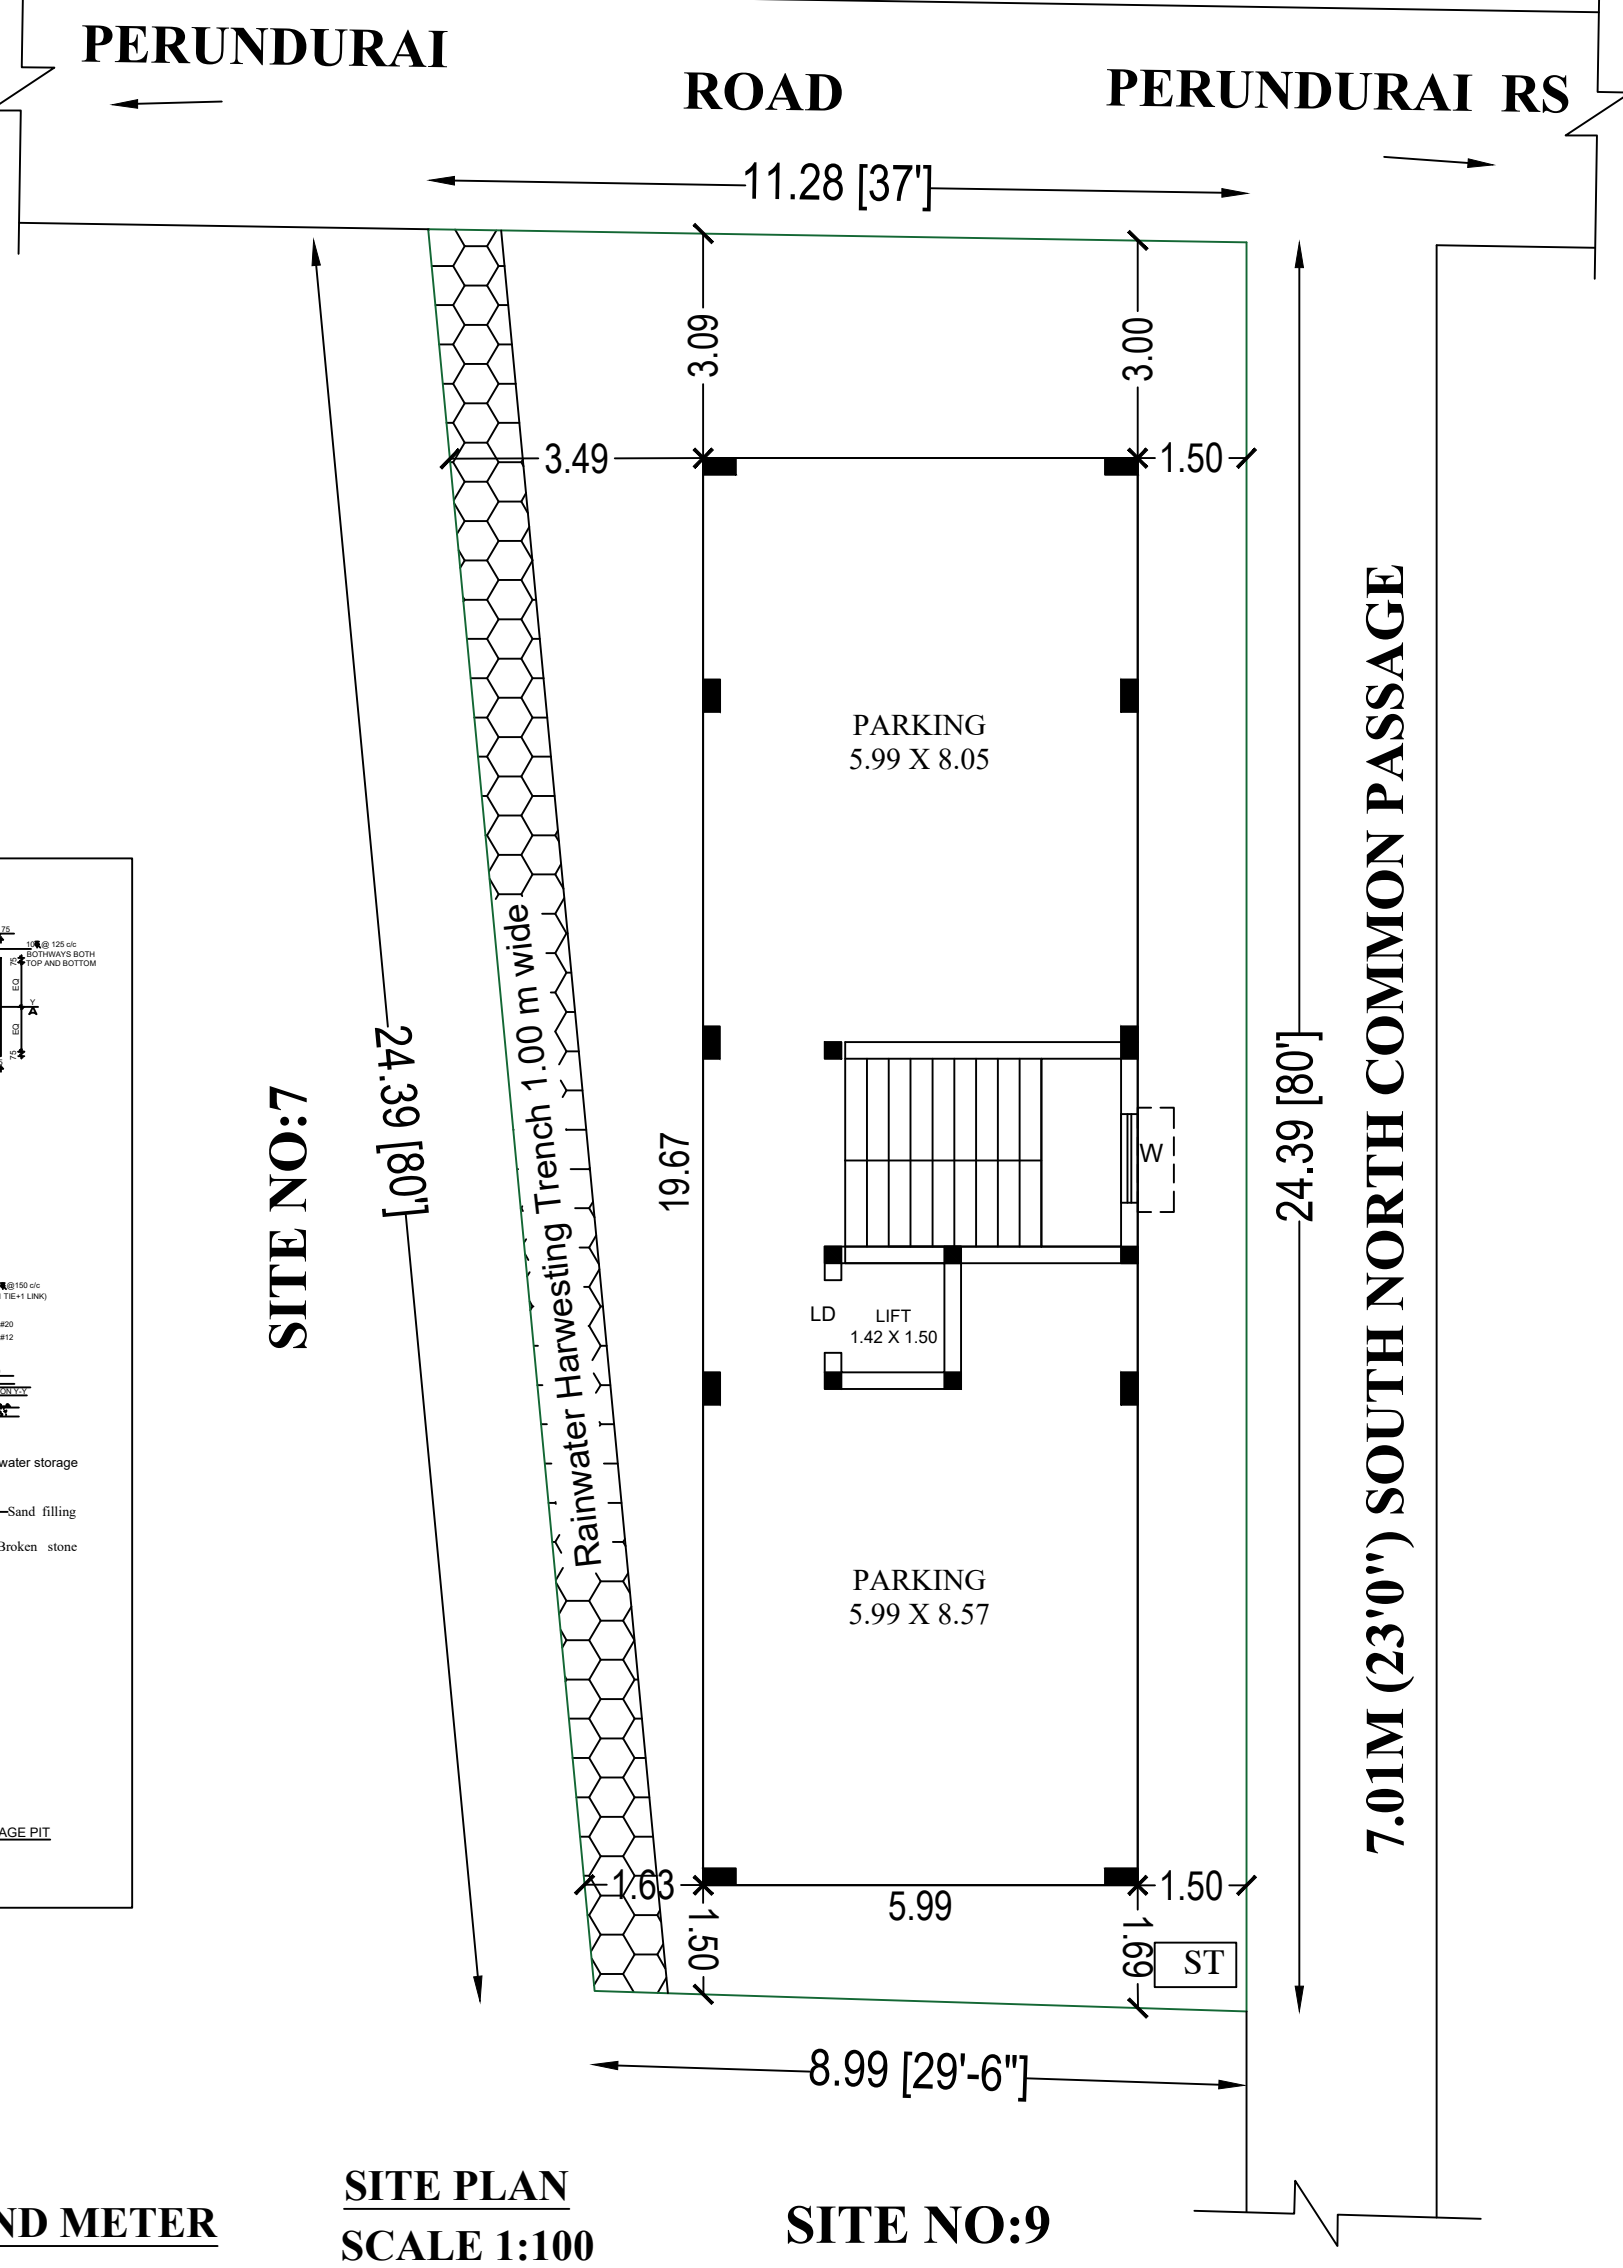
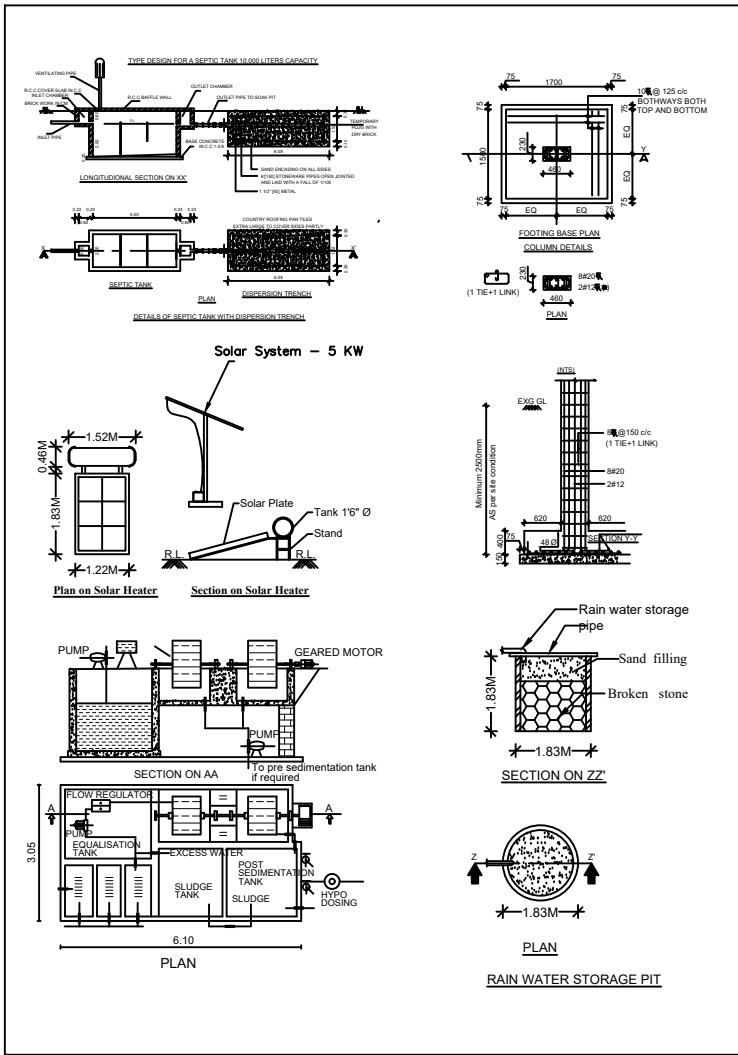
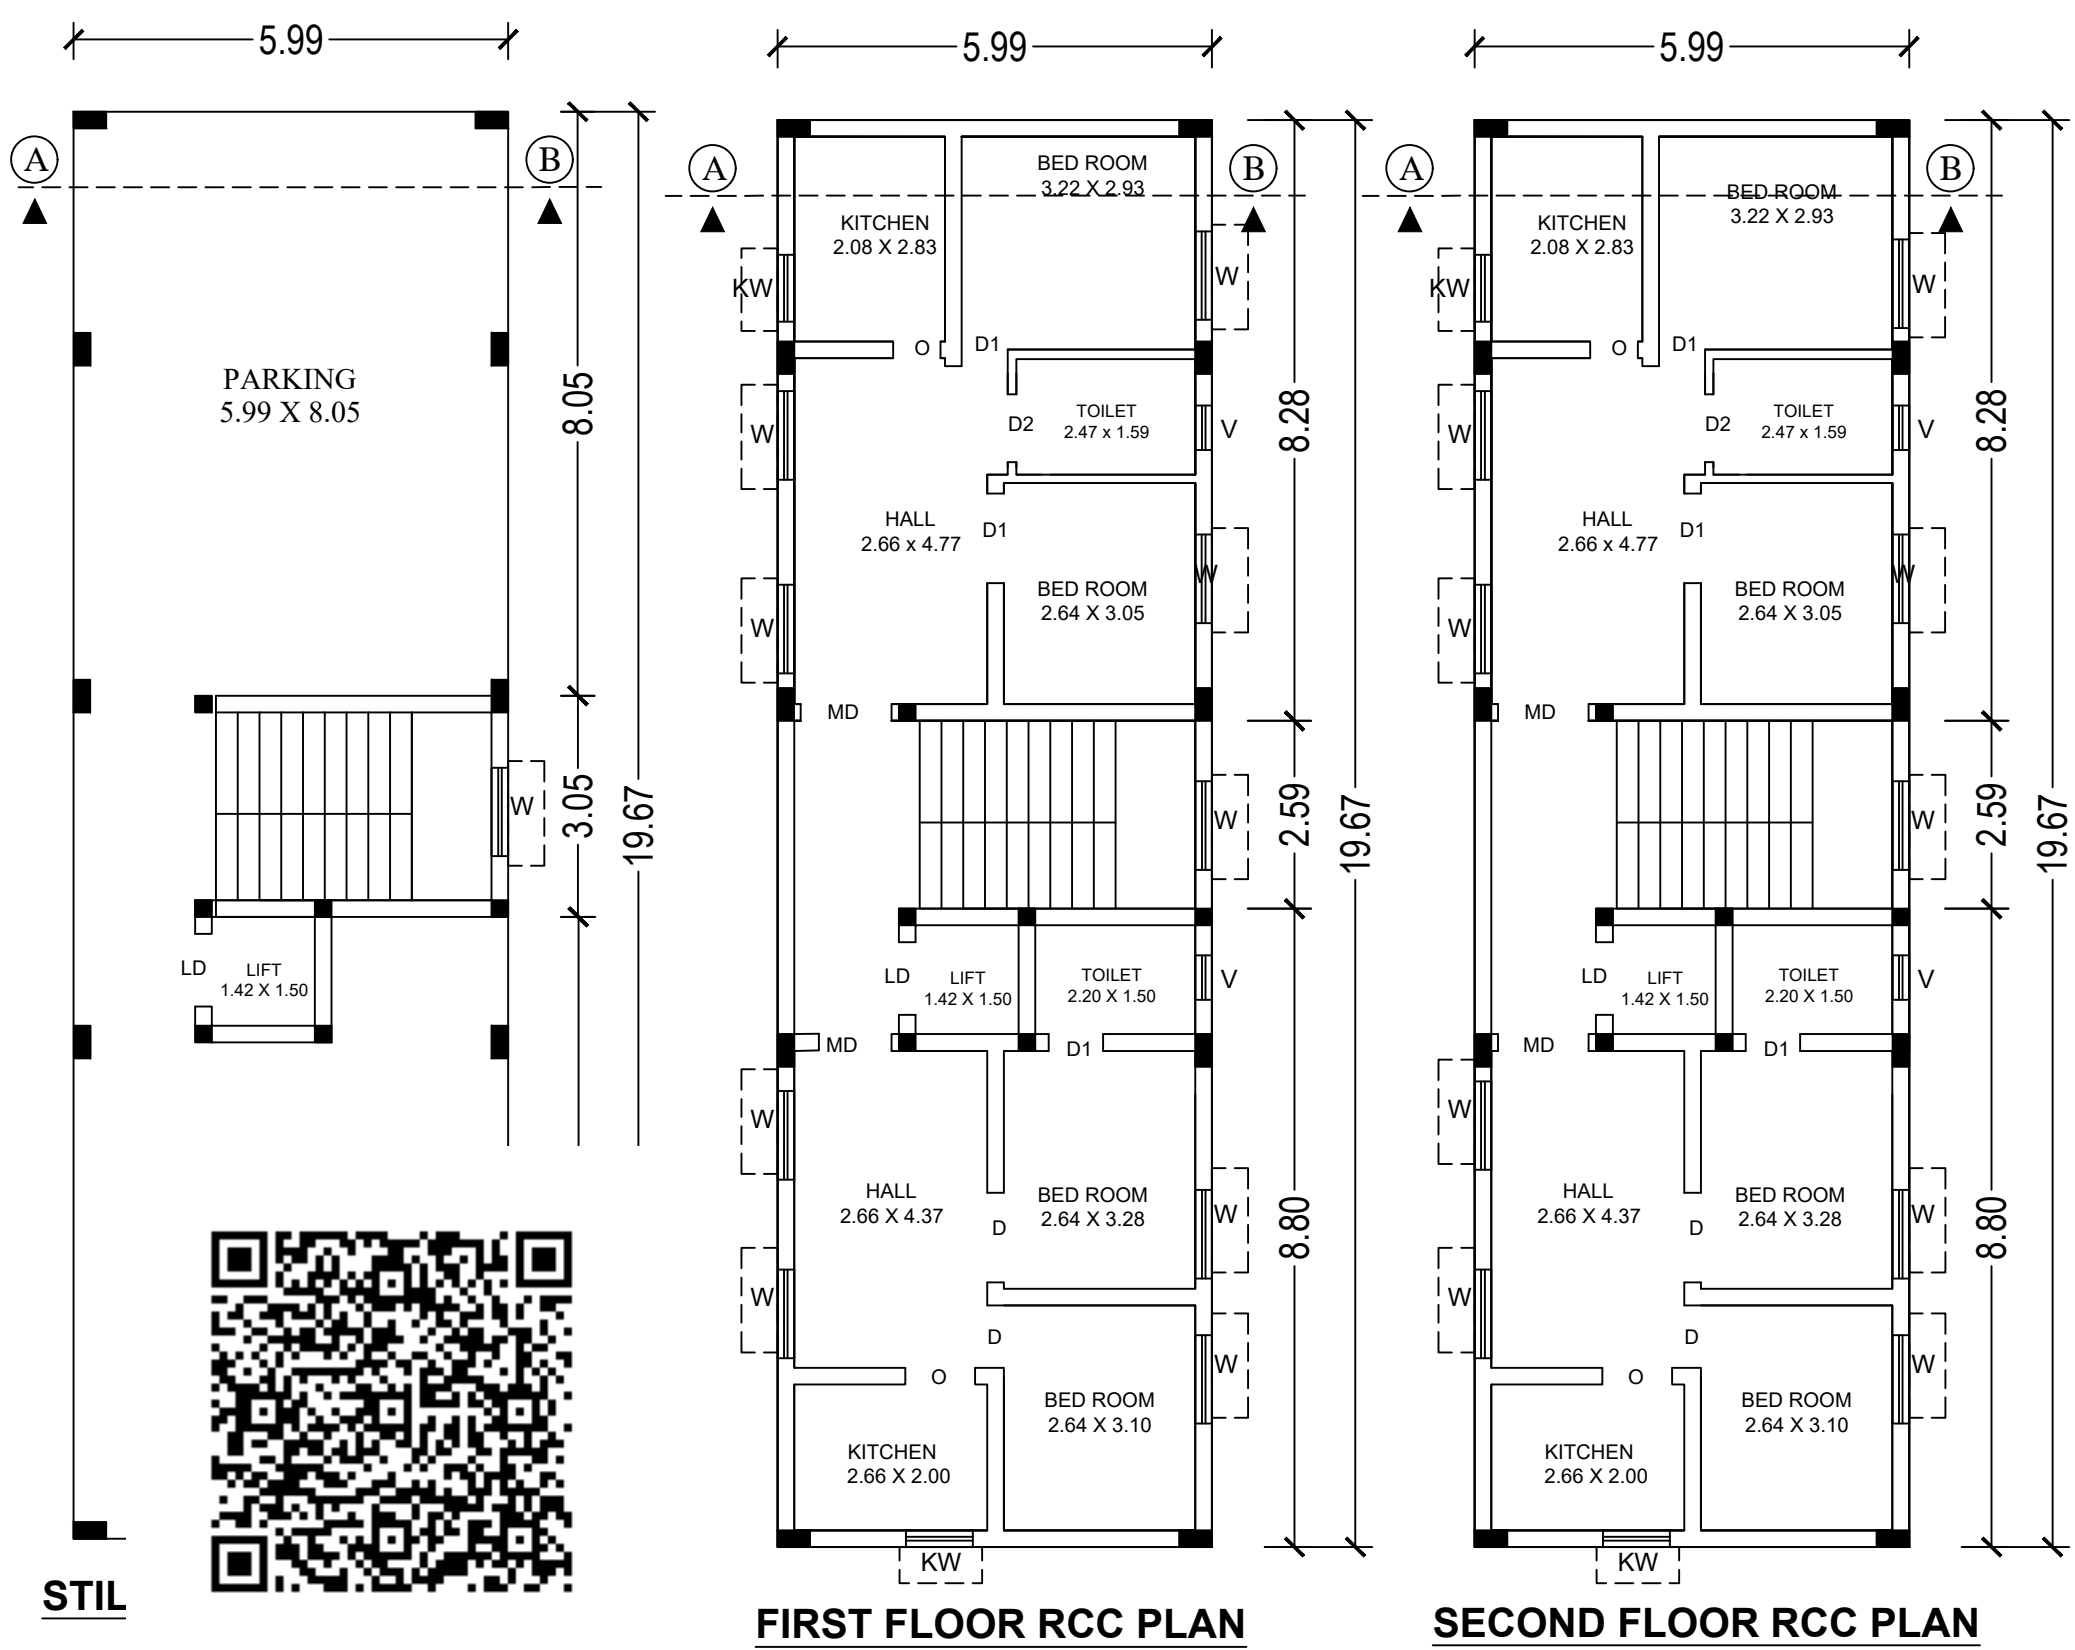
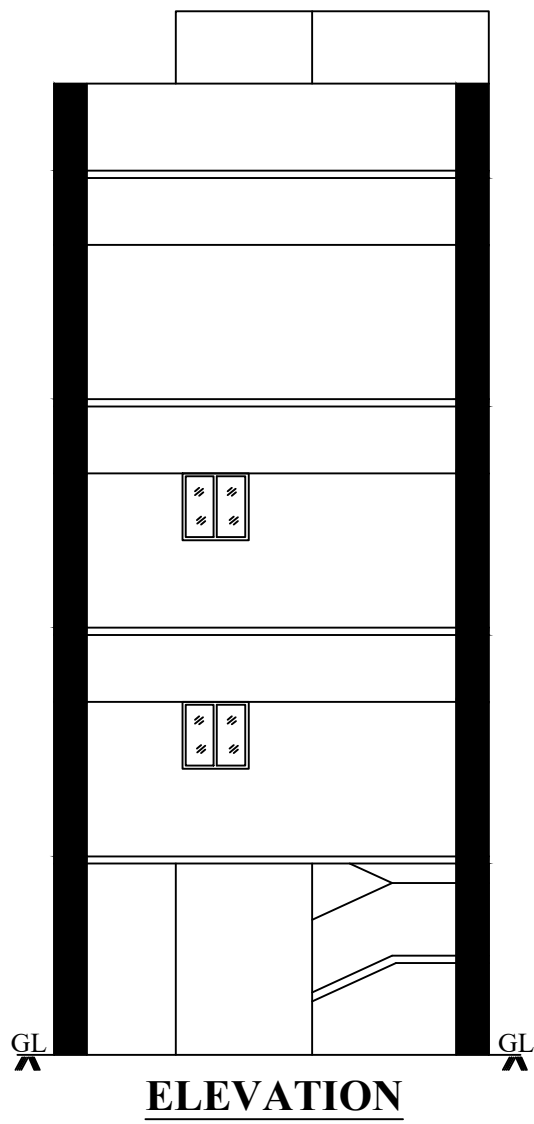
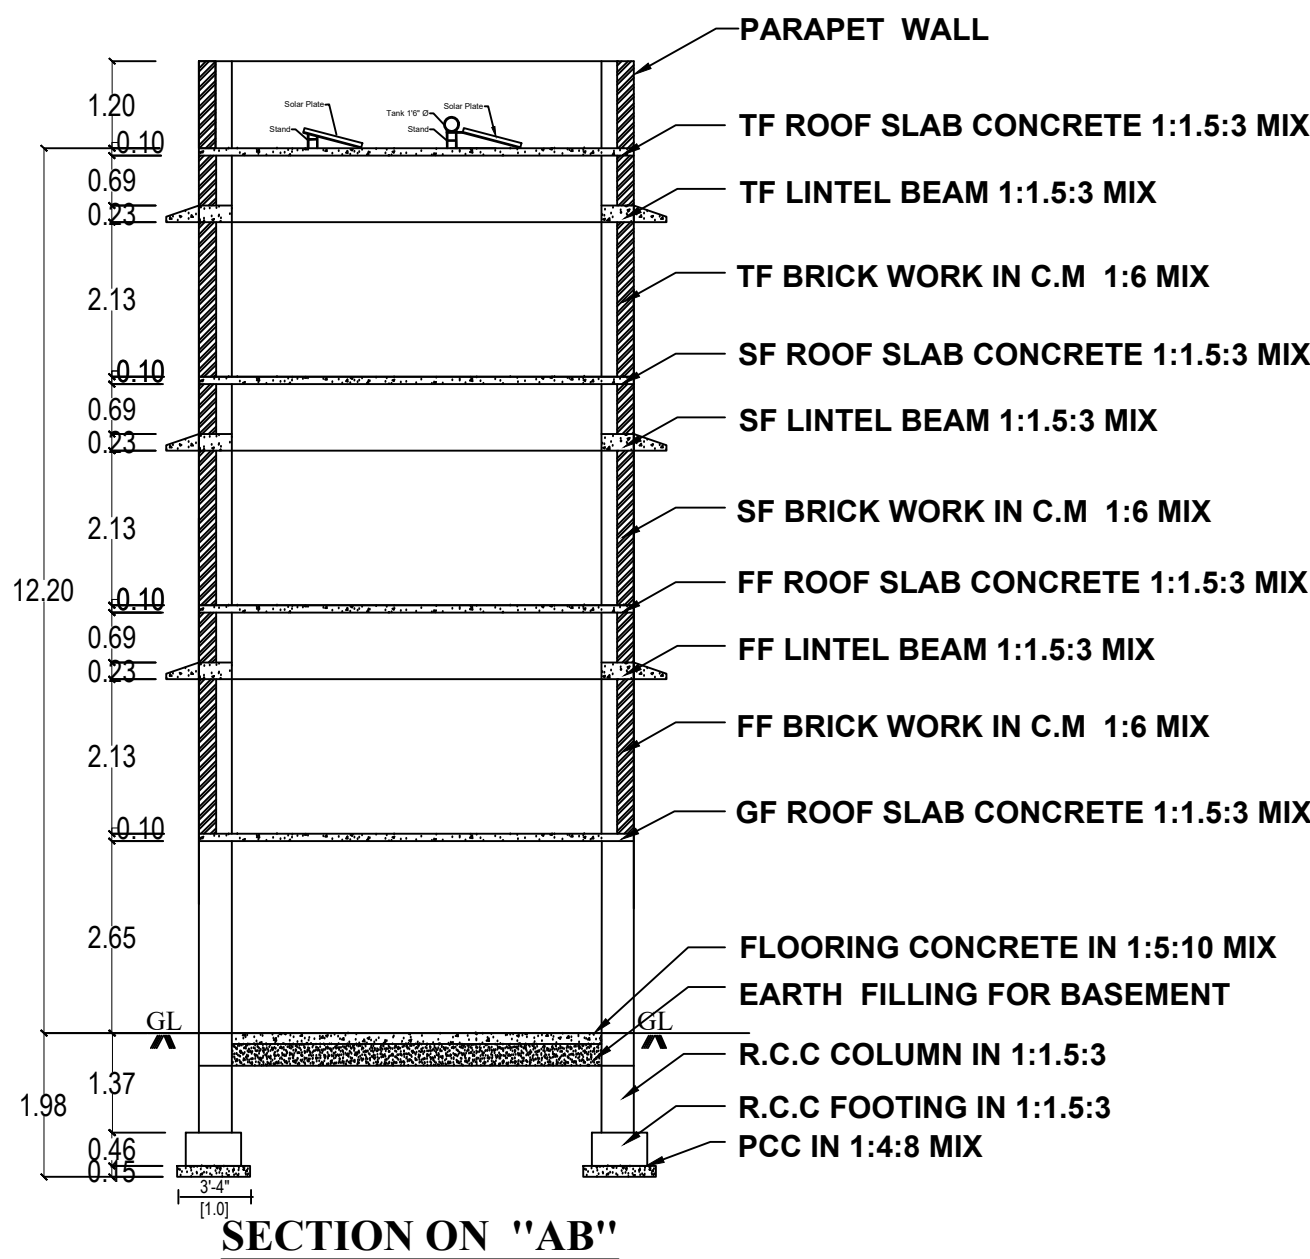


PLAN SHOWING THE PROPOSED CONSTRUCTION OF STILT, FIRST, SECOND, & THIRD FLOOR RCC ROOF RESIDENTIAL BUILDING IN OLD S.F.NO:226, .S.F.NO.1001/1,2,3,4, 5,6,7,8,9, NEW R.S.F.NO.1001/4B,5B,6B, PATTA NO.7818, AT RAMYA NAGAR SITENO:08, THOPPUPALAYAM WARD NO.15, PERUNDURAI TOWN PANCHAYAT, PERUNDURAI TALUK, ERODE DISTRICT.

DTCP APPROVAL NO:SOLD PLOT FTAME WORK, வரன்முறை மனைப்பிரிவு எண் SPFW/SRDD No.10259/2018,ந.க.எண்.513/2024/அ1(176). நாள்:24.10.2024

APPLICANT NAME:
Mrs.V.POORNAMANI, (AADHAAR NO:4605 2510 3955)
W/o, Mr.R.VENKATACHALAM,

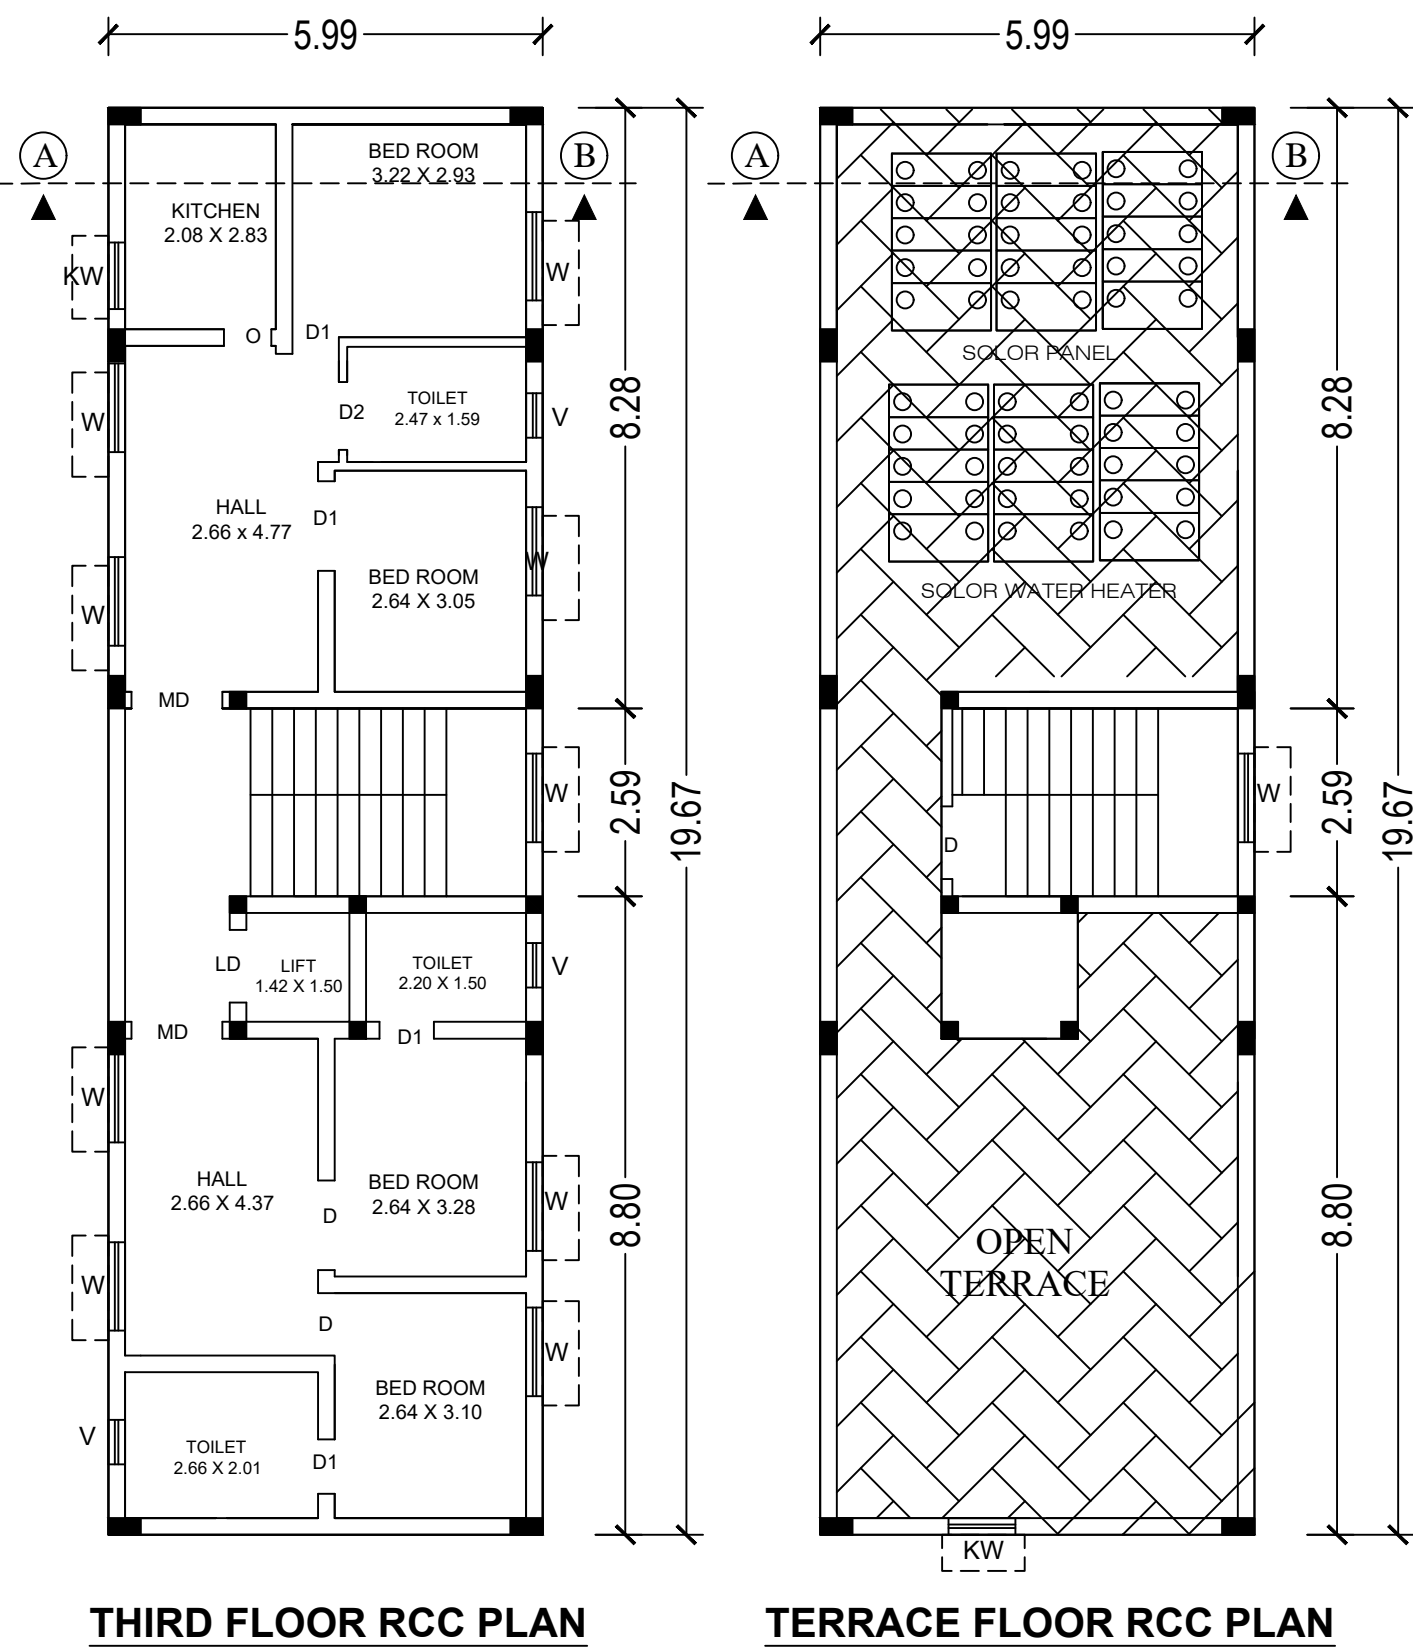

OFFICE USE: SHEET NO: 1 / 1

AREA DETAILS	SQ.FT	SQ.MT
TOTAL LAND AREA AS PER DOCUMENT	2660.00	247.12
PLINTH AREA OF THE STILT FLOOR RCC BUILDING	1268.25	117.82
PLINTH AREA OF THE FF RCC BUILDING	1268.25	117.82
FLOORING AREA OF THE FF RCC BUILDING	787.60	73.17
PLINTH AREA OF THE SF RCC BUILDING	1268.25	117.82
FLOORING AREA OF THE SF RCC BUILDING	787.60	73.17
PLINTH AREA OF THE TF RCC BUILDING	1268.25	117.82
FLOORING AREA OF THE TF RCC BUILDING	787.60	73.17
AREA OF THE HEAD ROOM LIFT MACHINE ROOM	176.63	16.41
AREA OF THE OPEN SPACE	1391.78	129.30

JOINERIES	FEET	METRE	COLOUR INDEX
MD MAINDOOR	3'6"X7'0"	1.06X2.13	TOTAL LAND - ○
D & O DOOR & OPEN	3'0"X7'0"	0.91X2.13	BUILDING - ○
KW KITCHEN WINDOW	3'0"X3'0"	0.91X0.91	ROAD - ○
W WINDOW	4'0"X4'0"	1.22 X1.22	RWH & ST - ○
D1 DOOR	2'6"X7'0"	0.75X2.13	
V VENTILATER	2'0"X1'6"	0.60 X0.45	

APPLICANT	ENGINEER
Mrs.V.POORNAMANI, (AADHAAR NO:4605 2510 3955)	 Er.M.HARIS BASKAR M.E., STRUCTURAL ENGINEER Consulting Civil Engineer, PARI PLANNER'S 1/1 Lakshmi Complex, Opp. Daily Market, Perundurai, Erode District, Tamil Nadu.