


PLAN SHOWING THE PROPOSED CONSTRUCTION OF AN R.C.C ROOF GROUND FLOOR AND FIRST FLOOR
RESIDENTIAL BUILDING IN R.S.F.NO:266/ 11, 266/ 12, 266/ 13, 266/ 8, SUBDIVISION R.S.F.NO:266/ 8, OLD S.F.NO:607,
608A3B, 608-A1, PATTA NO: 1241, WARD NO:5 AT SATHY-BHAVANI ROAD, SALANGAPALAYAM VILLAGE AND
TOWN PANCHAYAT, BHAVANI TALUK AND ERODE DISTRICT. [DOCUMENT NO:2679/2024]

APPLICANT: Mrs.S.VIJAYA, W/O. K.SUBRAMANIAM.

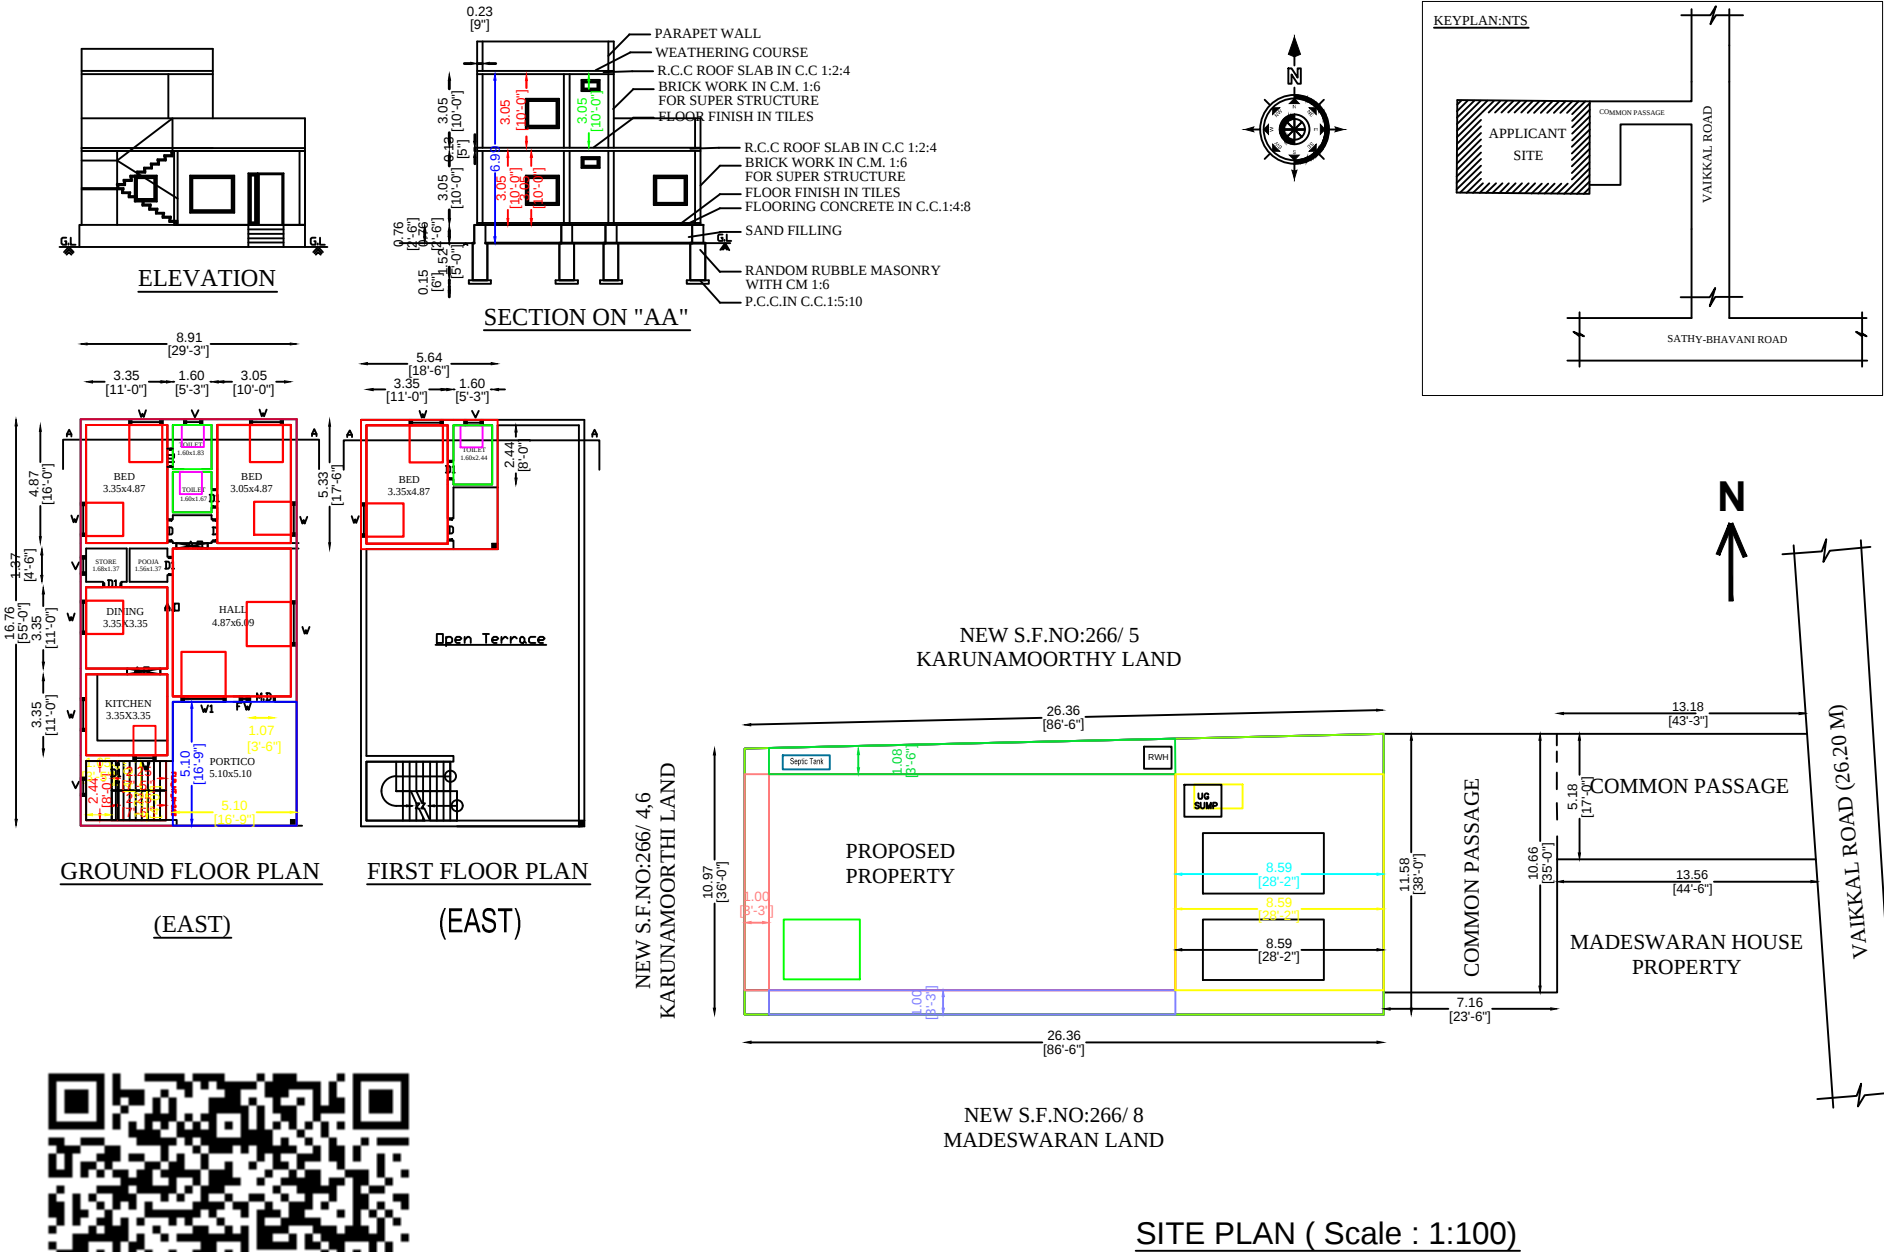

OFFICE USE:

INDEX:	SITE BOUNDARY	-	
	PROPOSED BUILDING	-	

AREA DETAILS	SQ.FT	SQ.MT
APPLICANT SITE AREA (7 1/4 CENT)	3161.00	293.66
PLINTH AREA OF PROPOSED RCC ROOF G.F BUILDING	1607.49	149.34
PLINTH AREA OF PROPOSED RCC ROOF F.F BUILDING	323.46	30.05
CARPET AREA OF PROPOSED RCC ROOF BUILDING	1073.06	99.69
OPEN SPACE AREA	1553.51	144.32
PRO. SEPTIC TANK & SOAK PIT - EACH	1 NO	
PRO. STAIR CASE	1 NO	
PRO. RAIN WATER HARVESTING SUMP	1 NO	

PLOT COVERAGE = $\frac{179.39}{293.66} \times 100 = 61.09\%$		
F.S.I = $\frac{179.39}{293.66} = 0.6109$		
JOINERY DETAILS	FEET	METRE
MD - DOOR	5'0" X 7'0"	1.52 X 2.13
D - DOOR	3'3" X 7'0"	1.00 X 2.13
D1 - DOOR	2'6" X 7'0"	0.76 X 2.13
W - WINDOW	5'0" X 4'0"	1.52 X 1.21
W1 - WINDOW	4'0" X 4'0"	1.21 X 1.21
V - VENTILATOR	3'0" X 2'6"	0.91 X 0.76

APPLICANT	ENGINEER

V.P. Subramanian, D.C.E.
Licensed Building Surveyor
P.S. Constructions
155-A, Main Road
KAVANDAPADI-638 455