

SITE AND DETAILED PLAN SHOWING THE PROPOSED CONSTRUCTION OF R.C.C ROOF
GROUND FLOOR RESIDENTIAL BUILDING IN THE NEW S.F NO: 33 - 3A1A1, NEW SUBDIVISON
NO: 33 - 3A1A1C , PATTA NO: 1865, SITE NO: 14 (east part), WARD NO: 02, KASIPALAYAM TOWN
PANCHAYAT, GOBICHETTIPALAYAM TALUK, ERODE DISTRICT.

APPLICANT :- Mr. A. MARIMUTHU, S/o. ASOKAN.,

AREA DETAILS	SQ.M	SQ.FEET
AREA OF THE LAND	167.78	1806.00
PLINTH AREA		
GROUND FLOOR BUILDING	86.27	928.61
AREA OF OPEN SPACE	81.51	877.39
CARPET AREA		
GROUND FLOOR BUILDING	58.05	624.85
PARKING	REQUIRED	PROVIDED
CARS SPACE	-	-
TWO WHEELER SPACE	2	2
PLOT COVERAGE		

COLOUR INDEX

SITE BOUNDARY	
R.C.C ROOF G.F BUILDING	
RAINWATER STORAGE PIT	
ROAD	



DETAILS OF JOINERIES

MD - DOOR	1.52 X 2.13	W - WINDOW	1.22 X 1.22
D - DOOR	0.91 X 2.13	W1 - WINDOW	1.52 X 1.22
D1 - DOOR1	0.76 X 2.13	W2 - WINDOW	1.52 X 1.52
O - OPEN	0.91 X 2.13		
V - VENTILATOR	0.91 X 0.61		


APPLICANT:-

Er. V. SENTHILKUMAR, B.E., LBS.,
(Licensed Building Surveyor)
Kasipalayam (Po), Gobi (Tk), Erode (Dt).
Ph No : 63930 65850

REGISTERED ENGINEER:

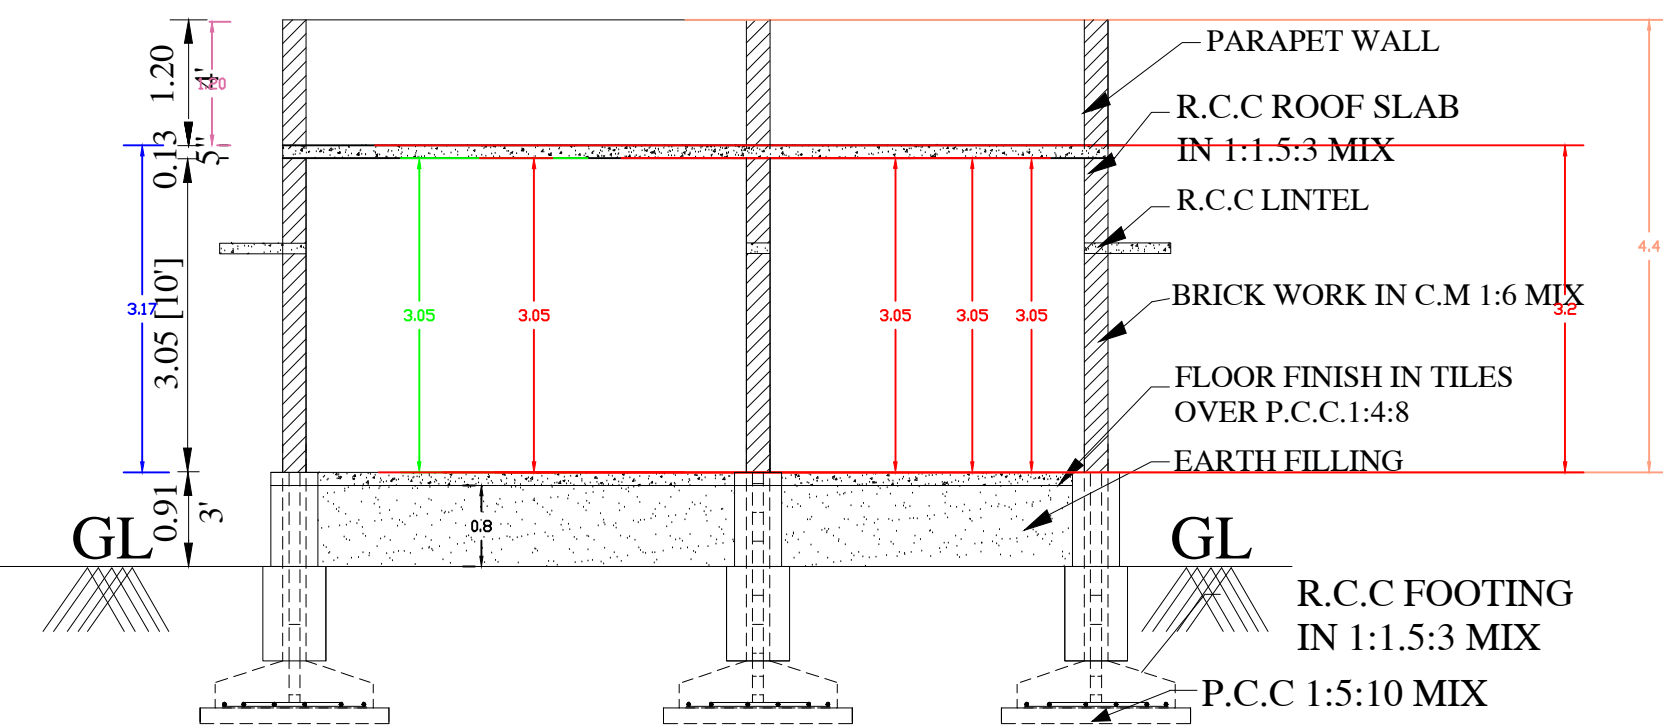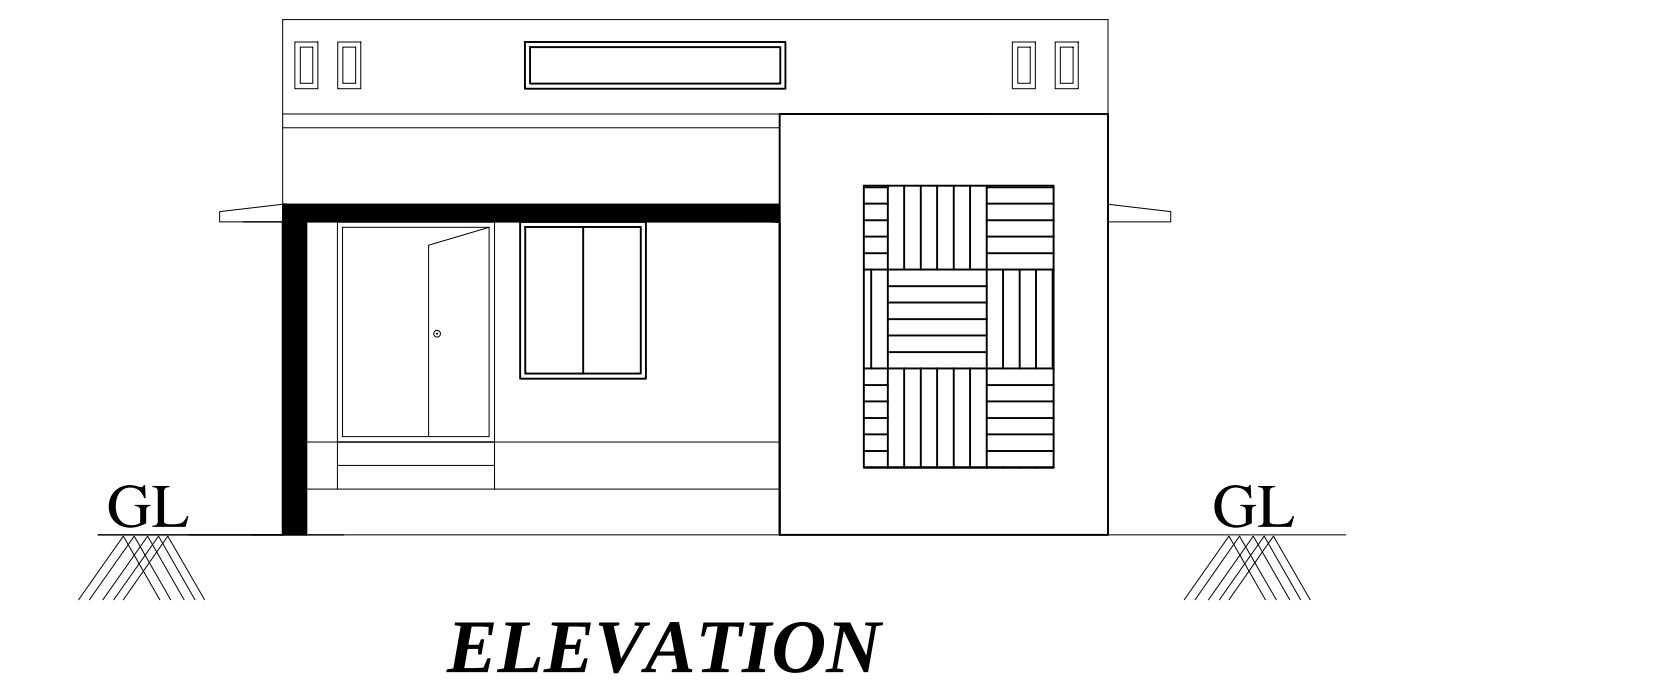


SECTION ON "A A"




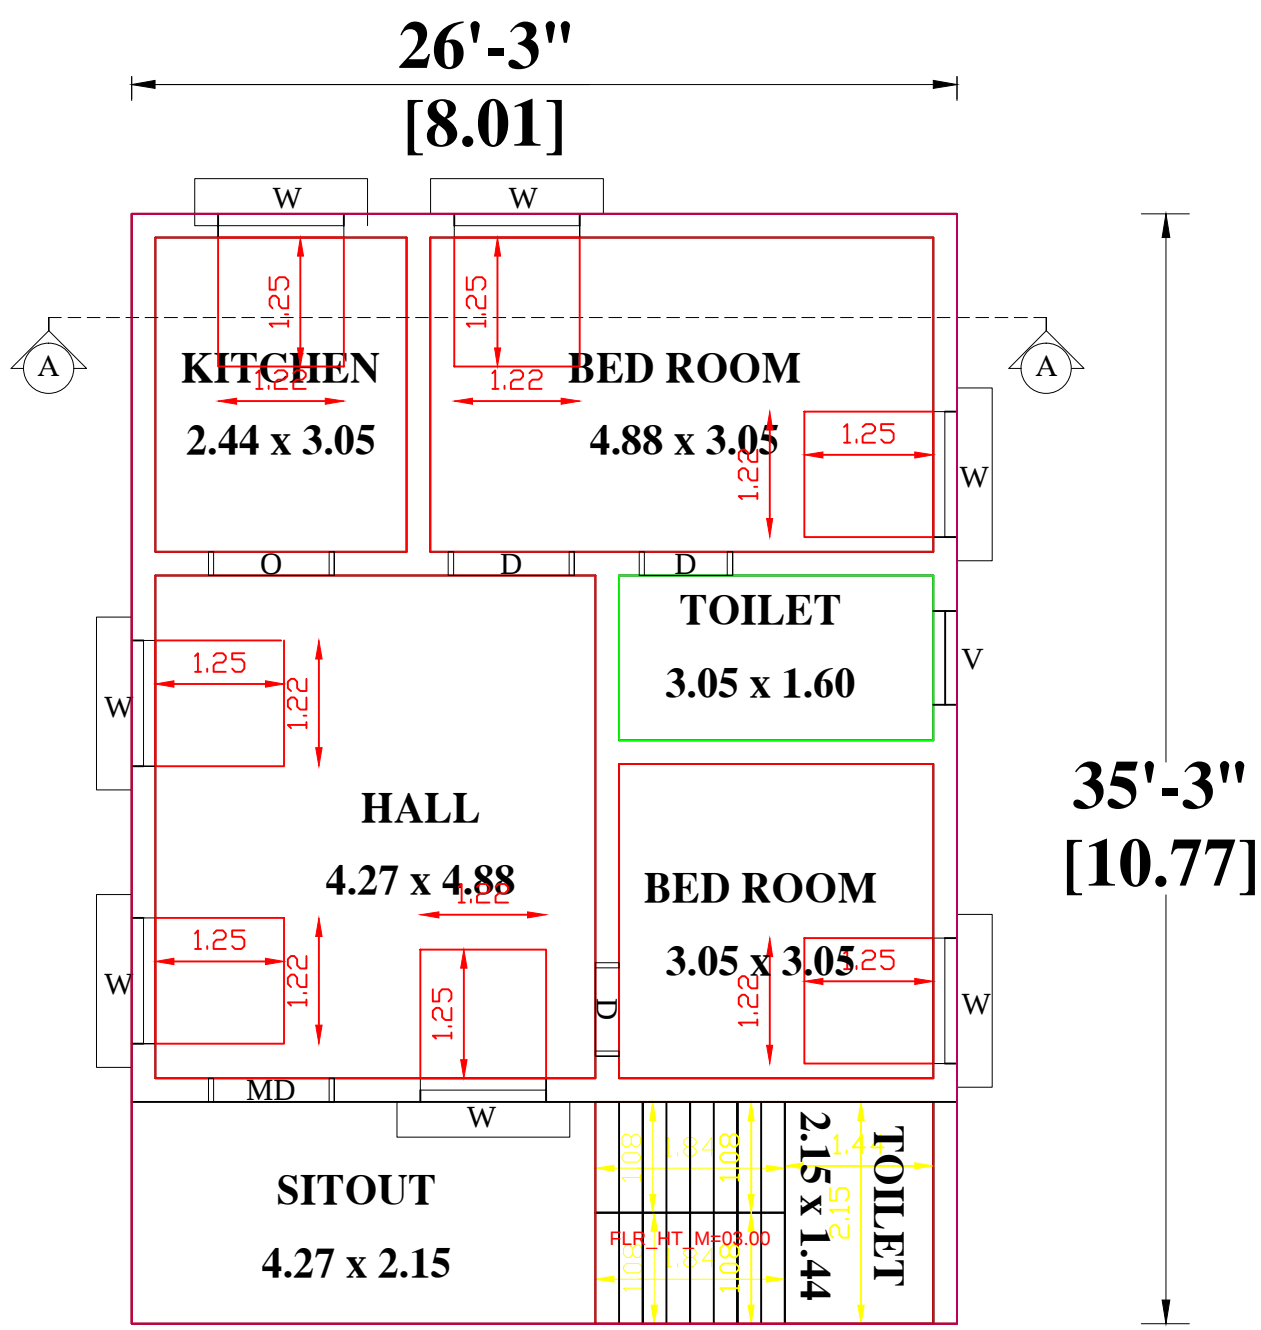


GROUND FLOOR PLAN

SITE NO: 13 EAST
PART, SITE NO: 14
WEST PART

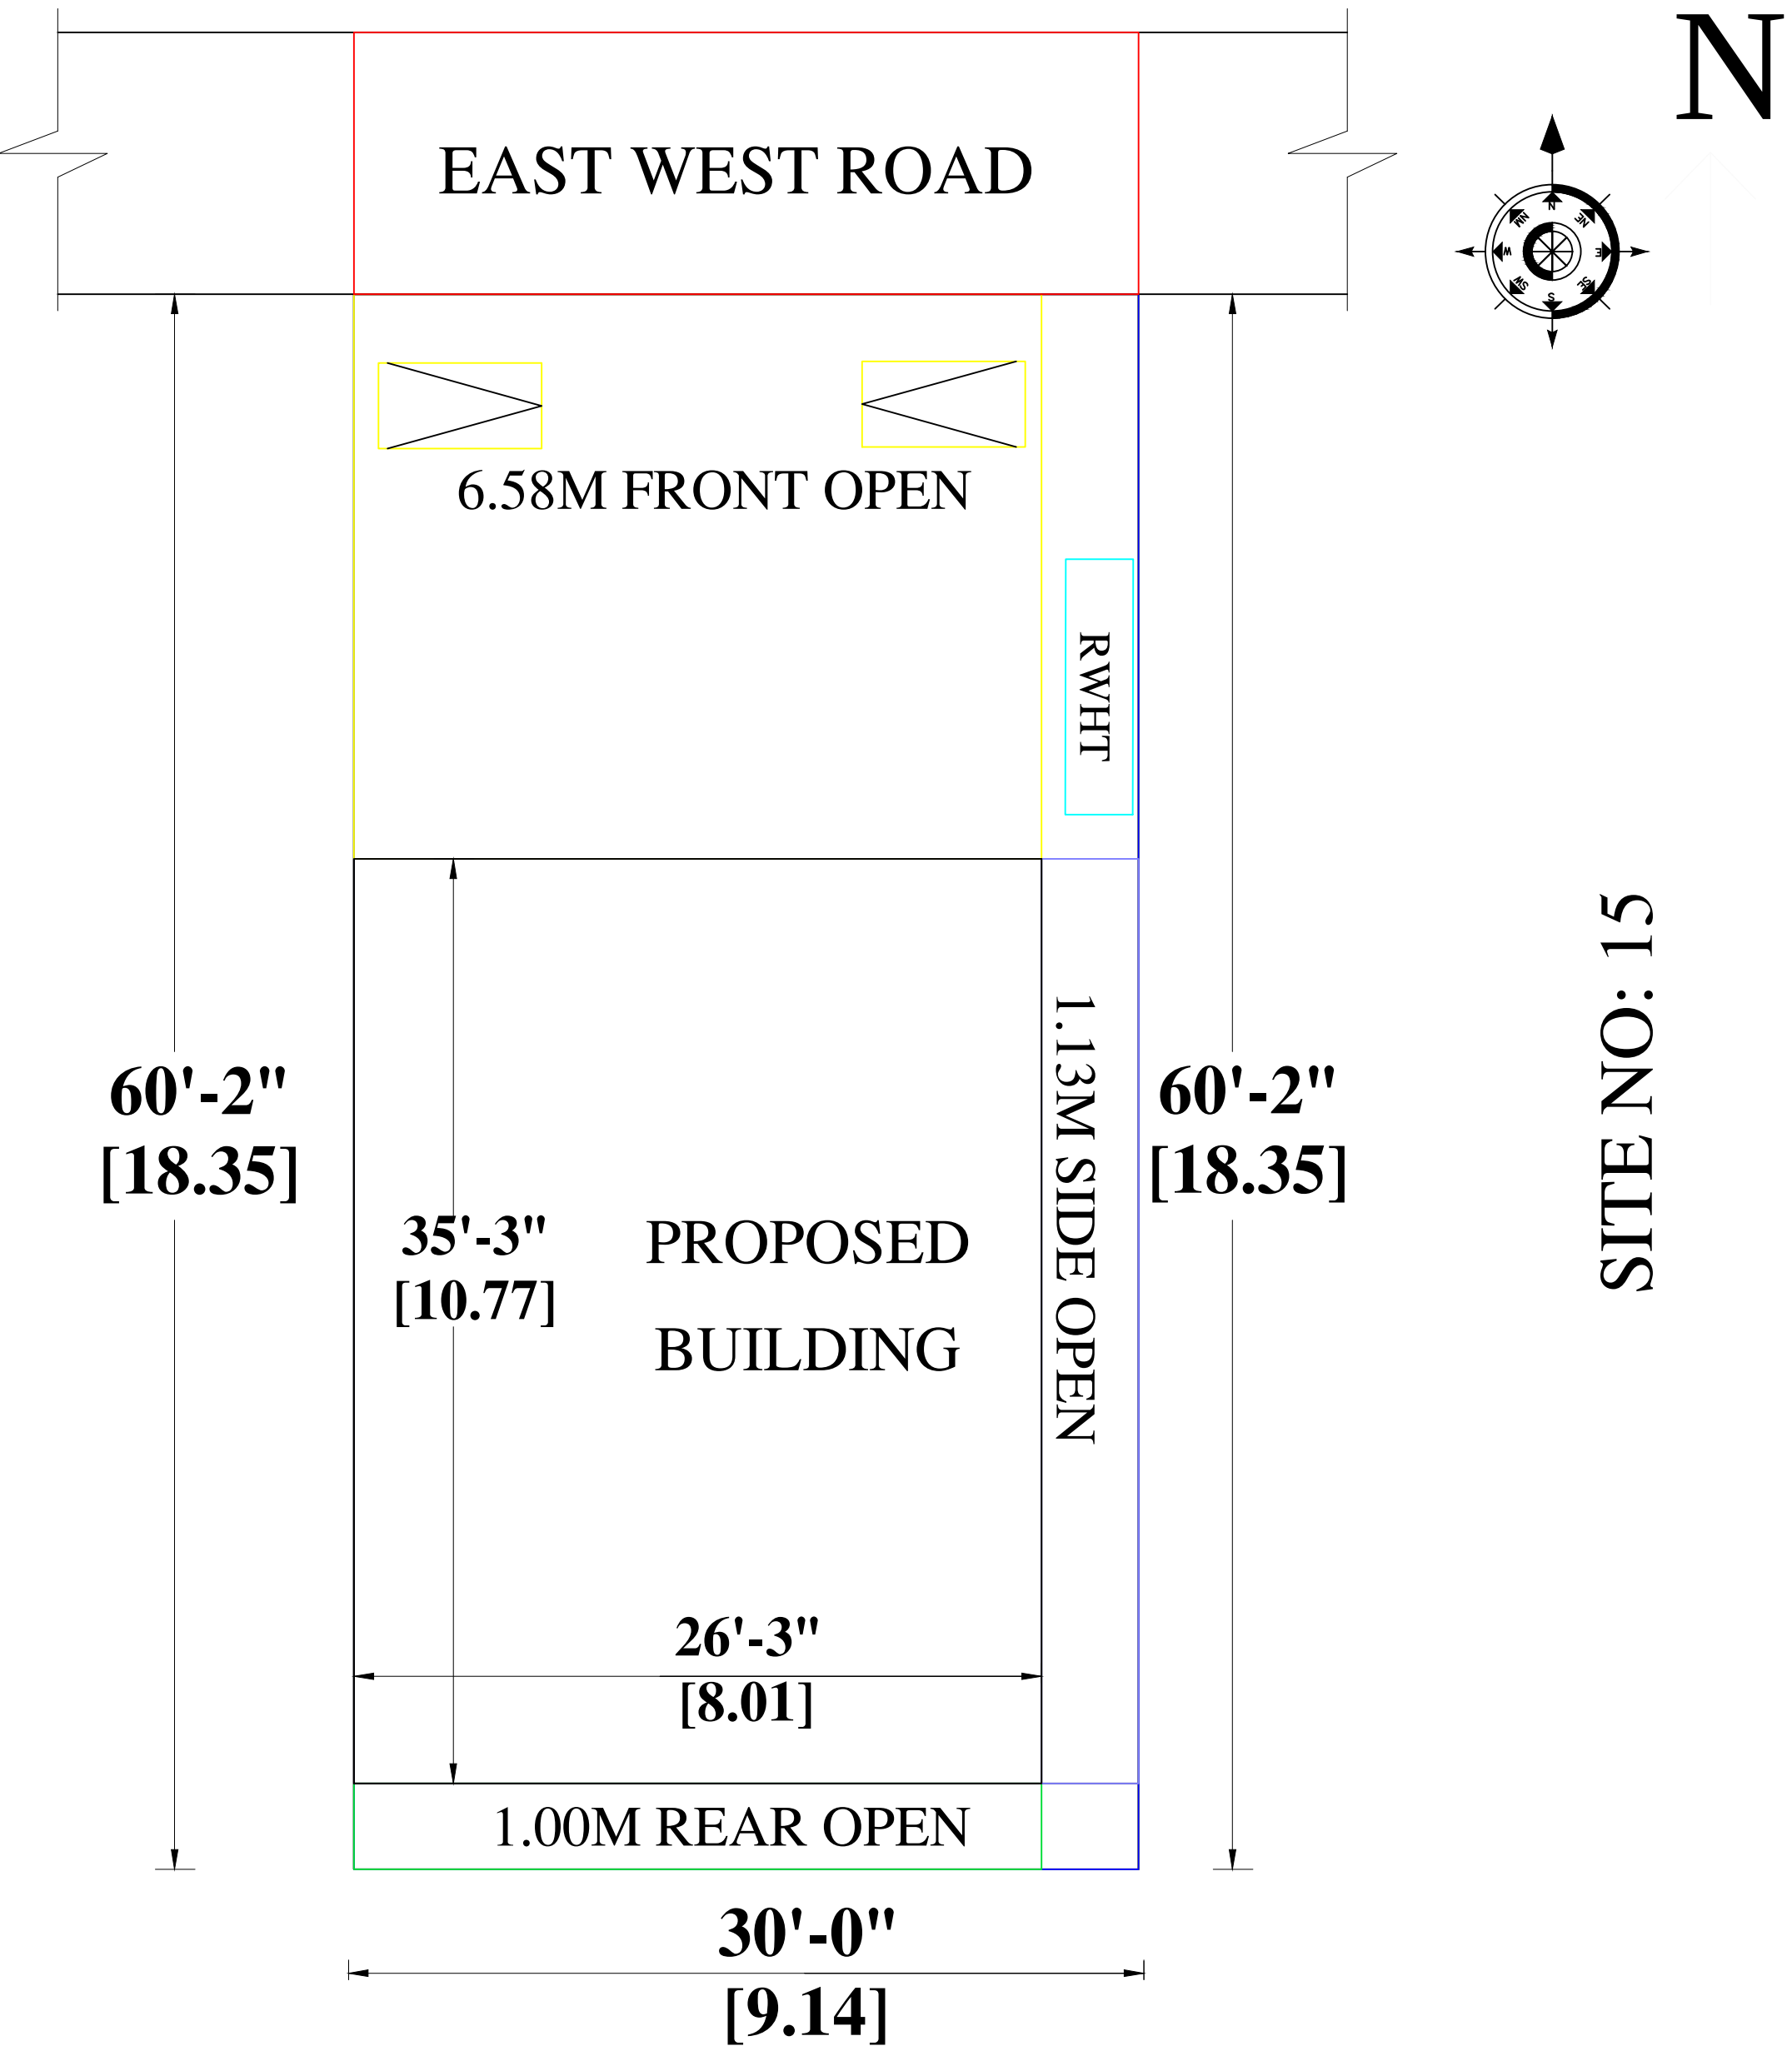

SITE NO: 23

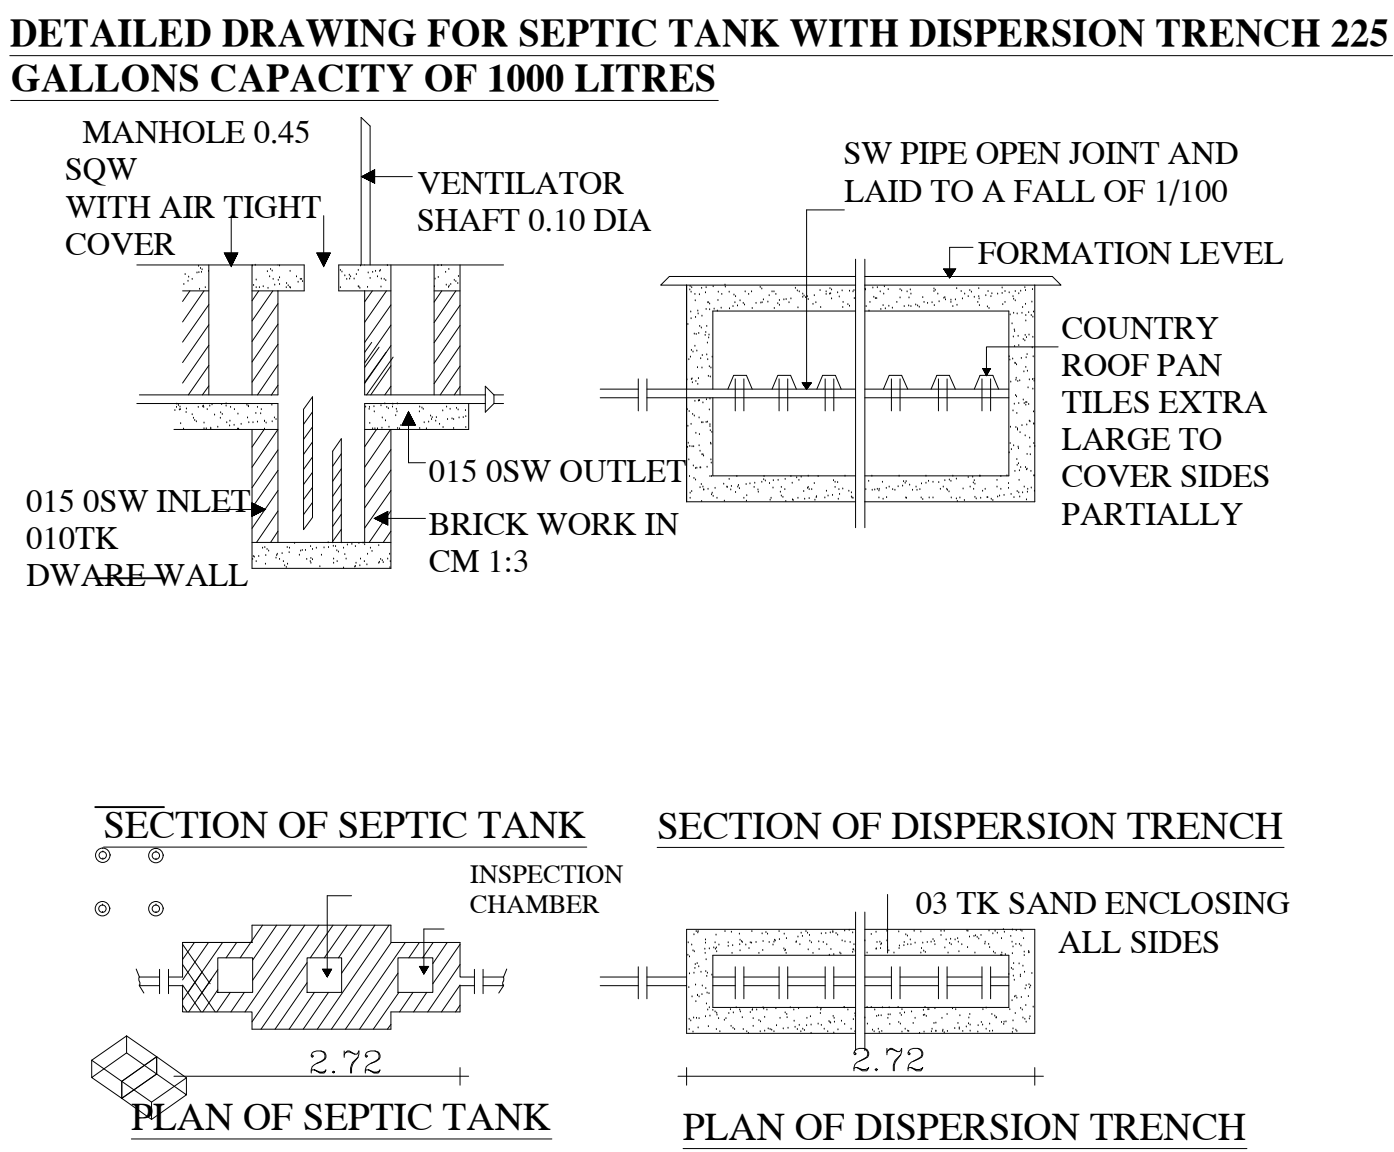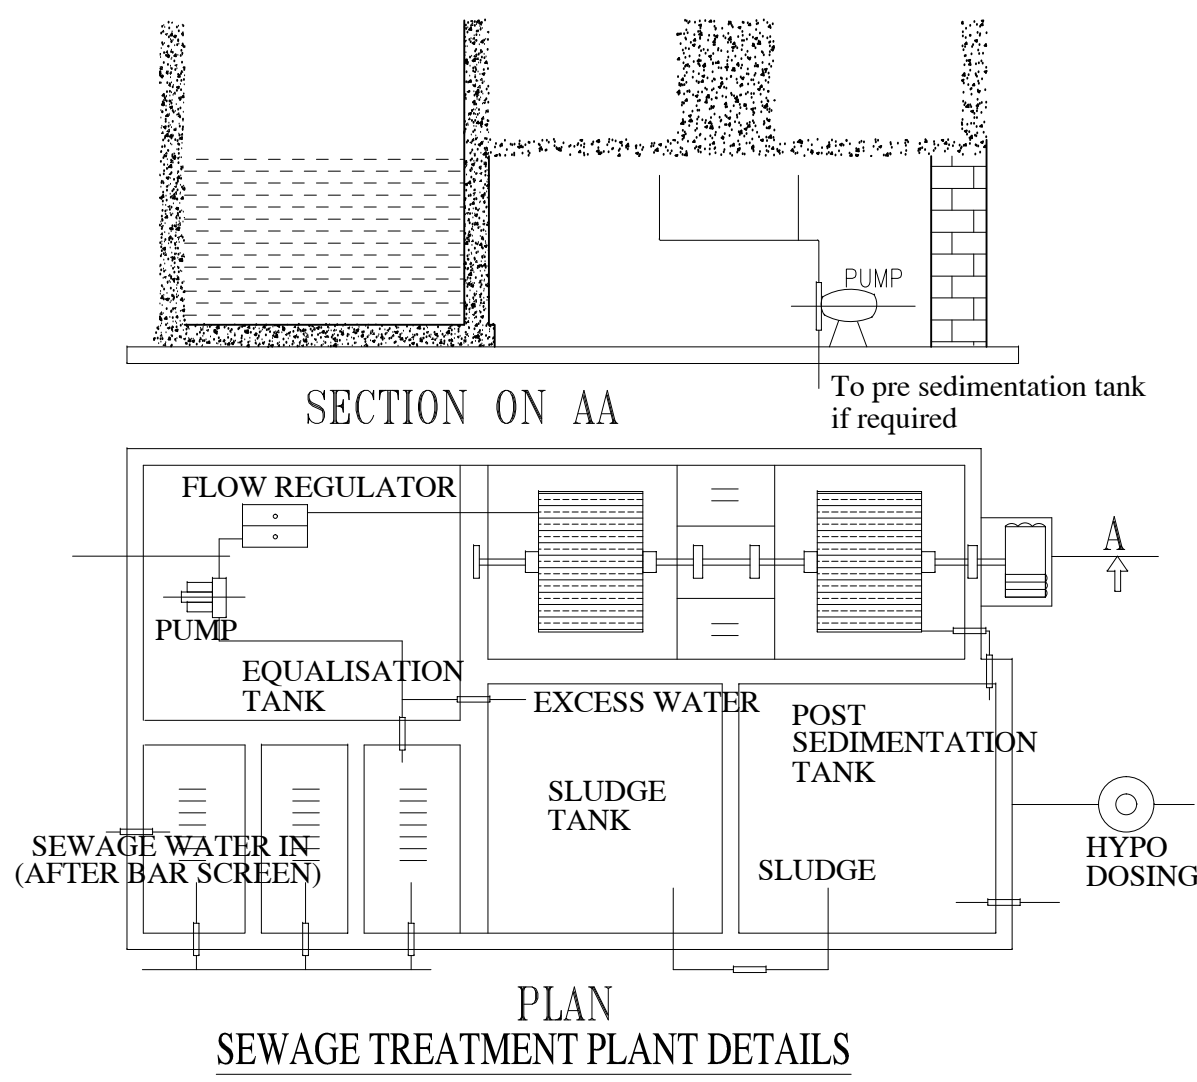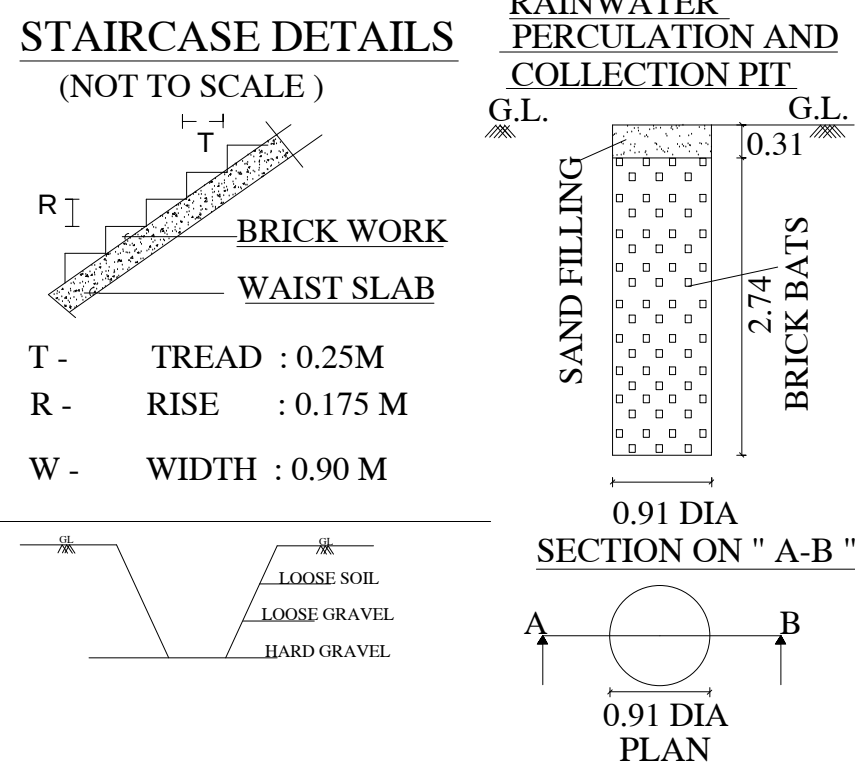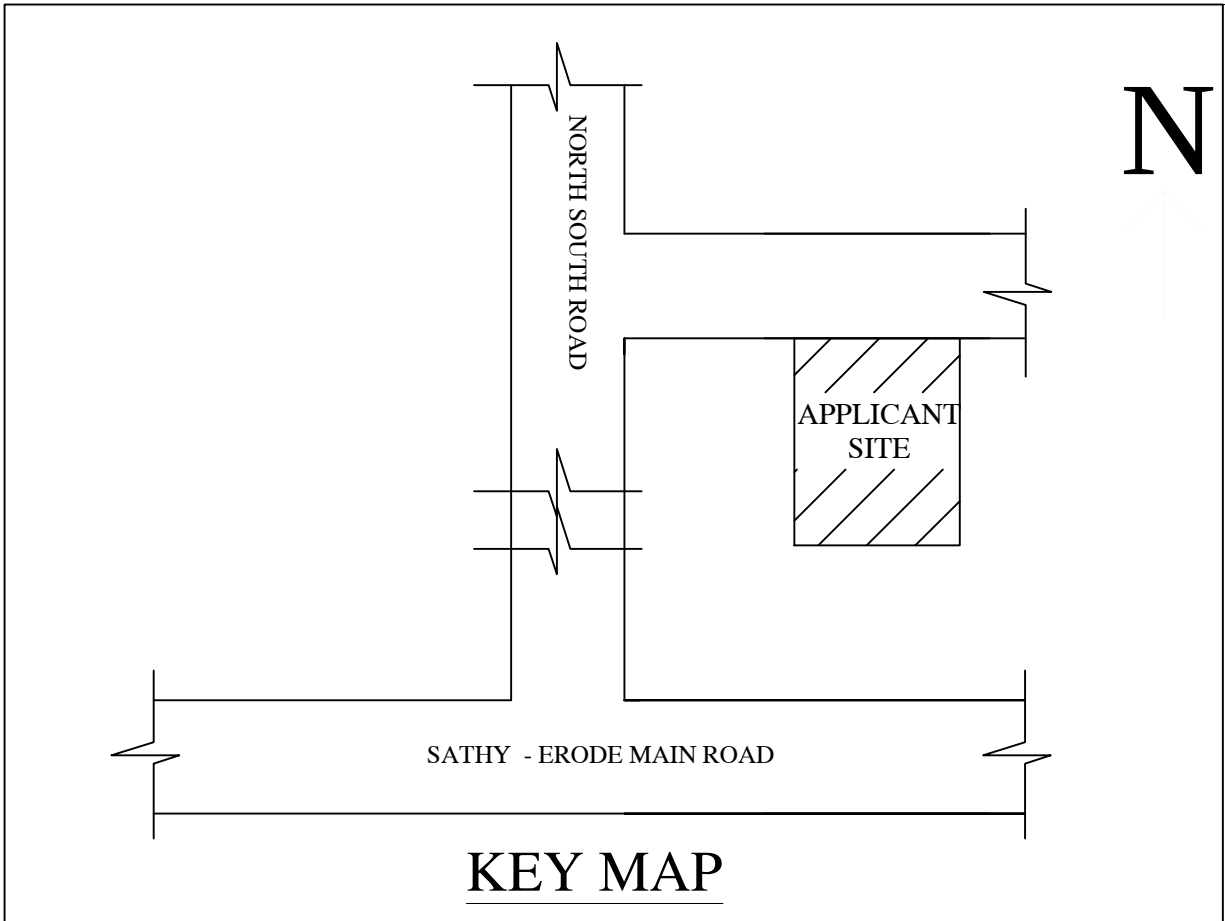

DETAILS OF EARTHQUAKE :

