

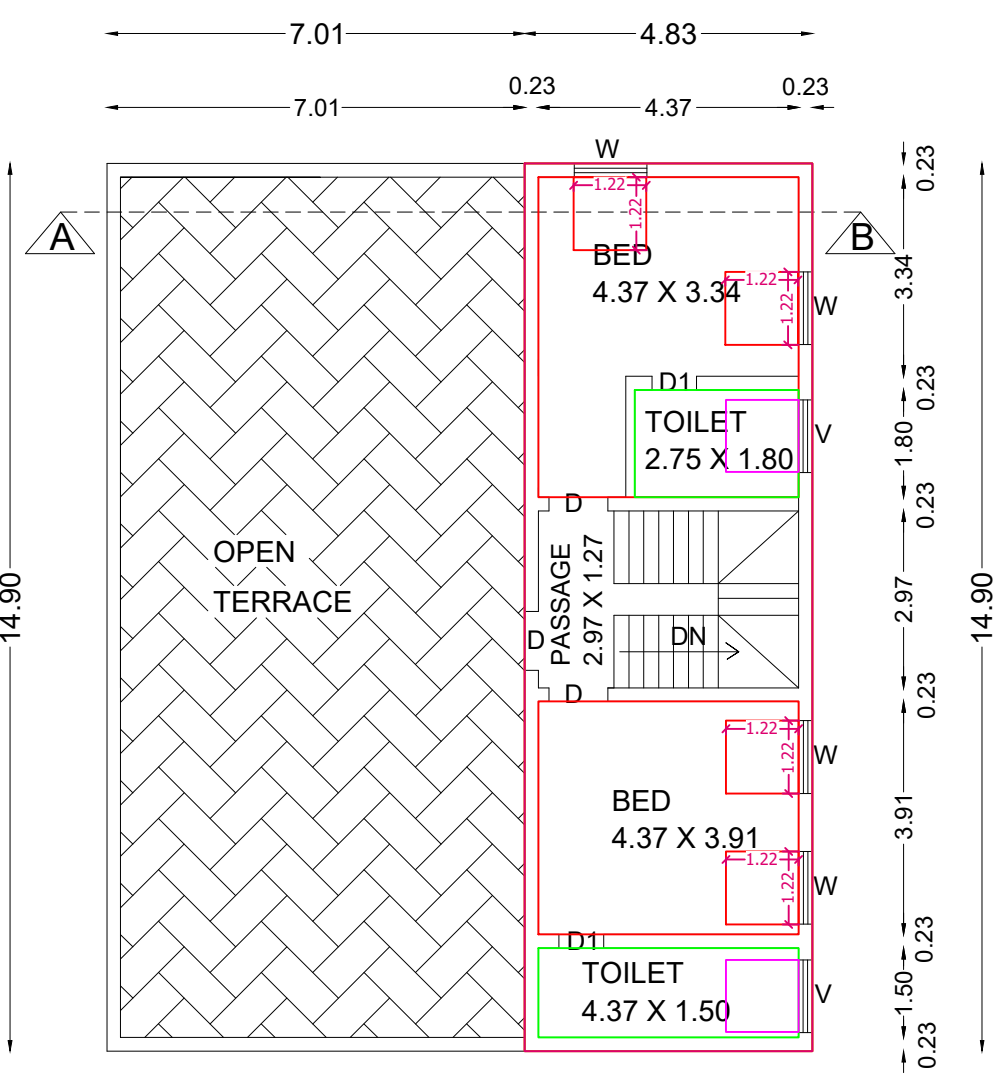
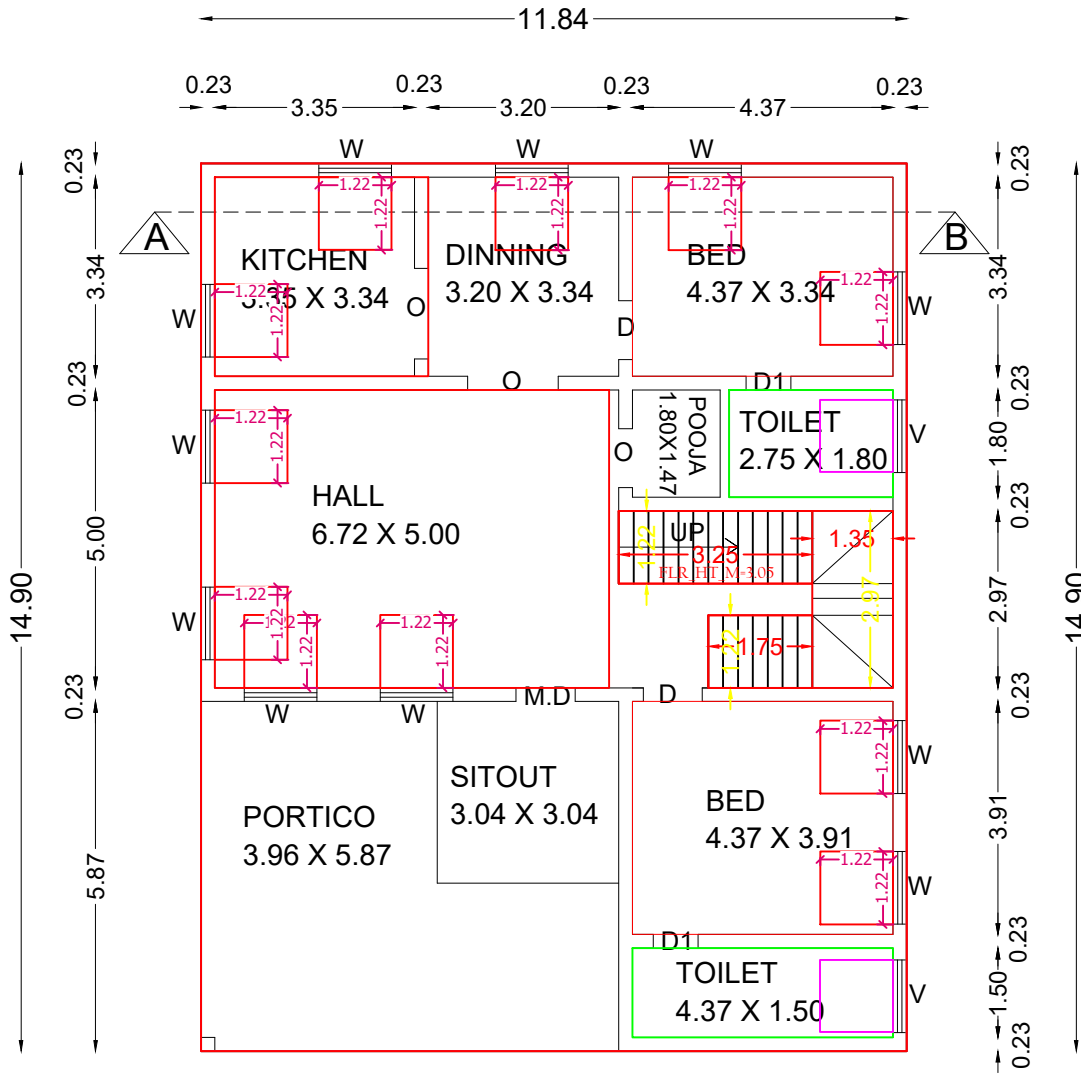


PLAN SHOWING THE PROPOSED CONSTRUCTON OF RCC ROOF GROUND & FIRST FLOOR RESIDENTIAL BUILDING IN, SITE NO : 36, 37, 38, 39,
NEW S.F.NO: 229/2A1B2, 229/2A1B3, 229/2A1B4, 229/2A1B5, "KCP GARDEN PHASE III", [DTCP NO : 32/2022], ARIYAPPAMPALAYAM VILLAGE,
ARIYPPAMPALAYAM TOWN PANCHAYAT, SATHYAMANGALAM TALUK, ERODE DISTRICT.

APPLICANT : Mr.ESWARAMURTHY, S/O,Mr.SUBRAMANIAM.

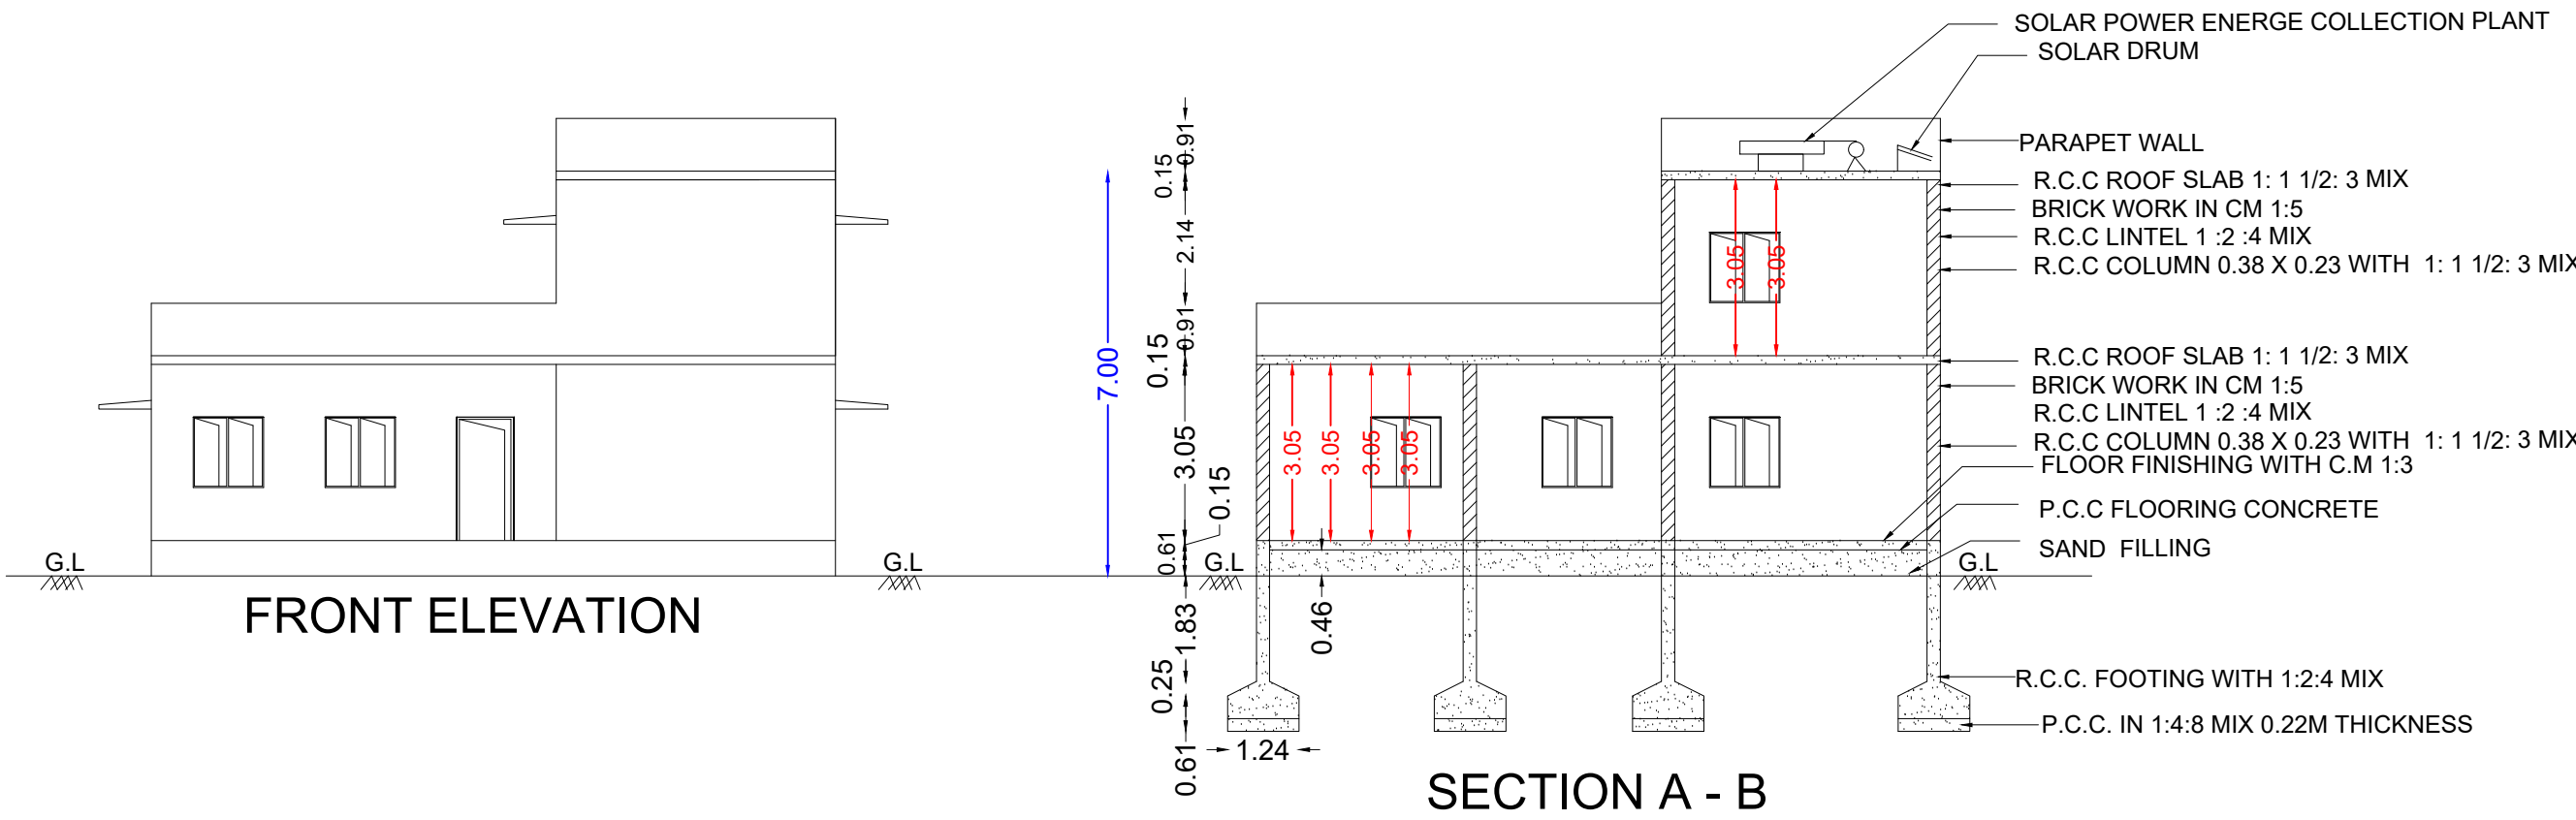

MERGE PLAN
SCALE- 1:200

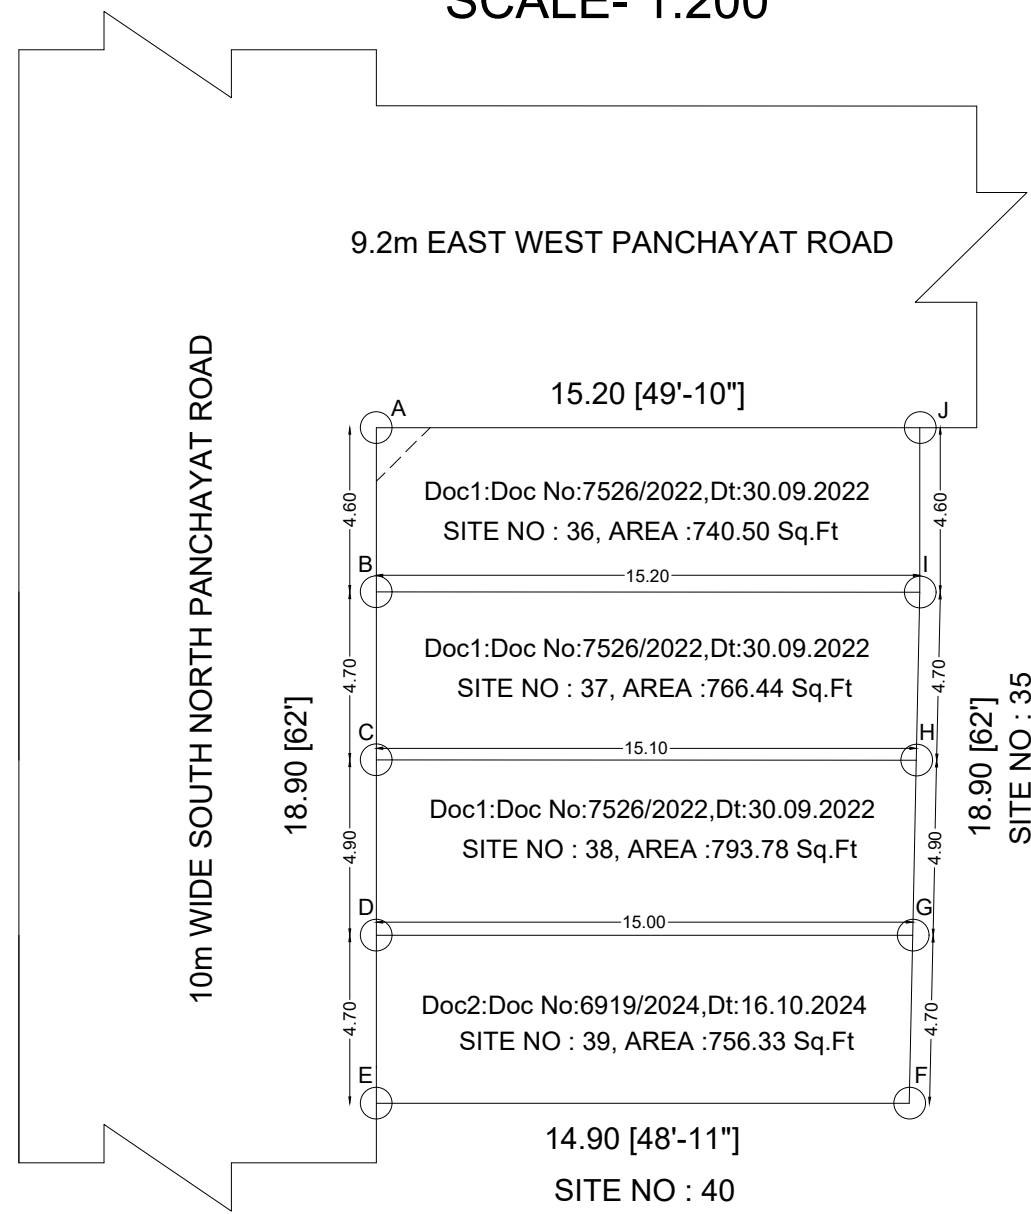


AREA DETAILS :	SQ.FT.	SQ.MT.
Doc1:Doc No:7526/2022,Dt:30.09.2022	2300.72	214.00
Doc2:Doc No:6919/2024,Dt:16.10.2024	756.33	70.00
Area Of Total Site (Doc1&Doc2)	3057.05	284.00
Plinth Area Of Ground Floor Building	1898.98	176.42
Plinth Area Of First Floor Building	774.68	71.97
Floor Area Of Ground Floor Building	1329.35	123.50
Floor Area Of First Floor Building	542.29	50.38
Area Of Open Space	1157.99	107.58

JOINERY DETAILS	FEET	METER
M.D - Door	3'3" x 7'0"	0.99 x 2.10
O - Open	5'0" x 7'0"	1.52 x 2.10
D - Door	3'3" x 7'0"	0.99 x 2.10
D1 - Door	2'6" x 7'0"	0.75 x 2.10
W1 - Window	3'0" x 4'6"	0.91 x 1.40
V - Ventilator	3'0" x 4'6"	0.91 x 1.40
V1 - Ventilator	2'0" x 2'0"	0.61 x 0.61



Pro. SEPTIC TANK - 1No
Pro. RAIN WATER TANK - 1No

NOTES:
ALL DIMENSIONS ARE IN METER.
PLAN, SECTION & ELEVATION SCALE - 1:100,
SITE PLAN SCALE - 1:100

- APPLICANT BOUNDARY
- PROPOSED BUILDING
- EXISTING ROAD

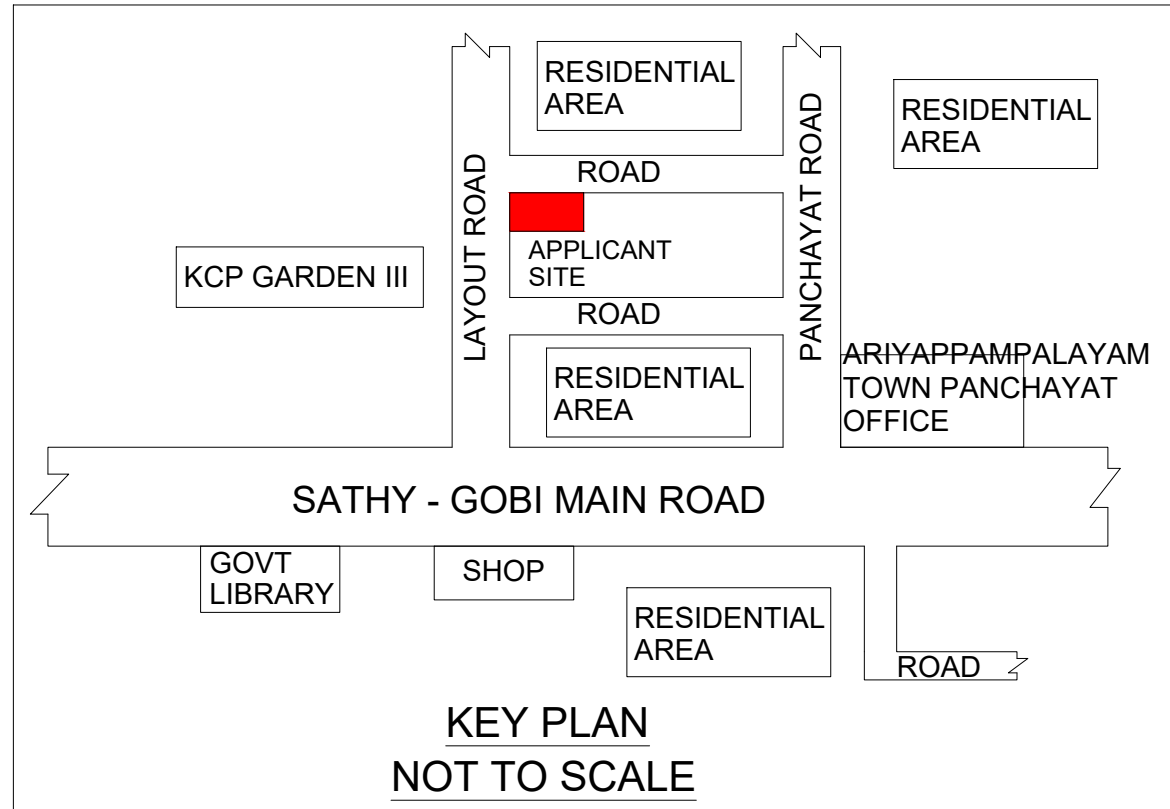

SITE PLAN
SCALE- 1:100

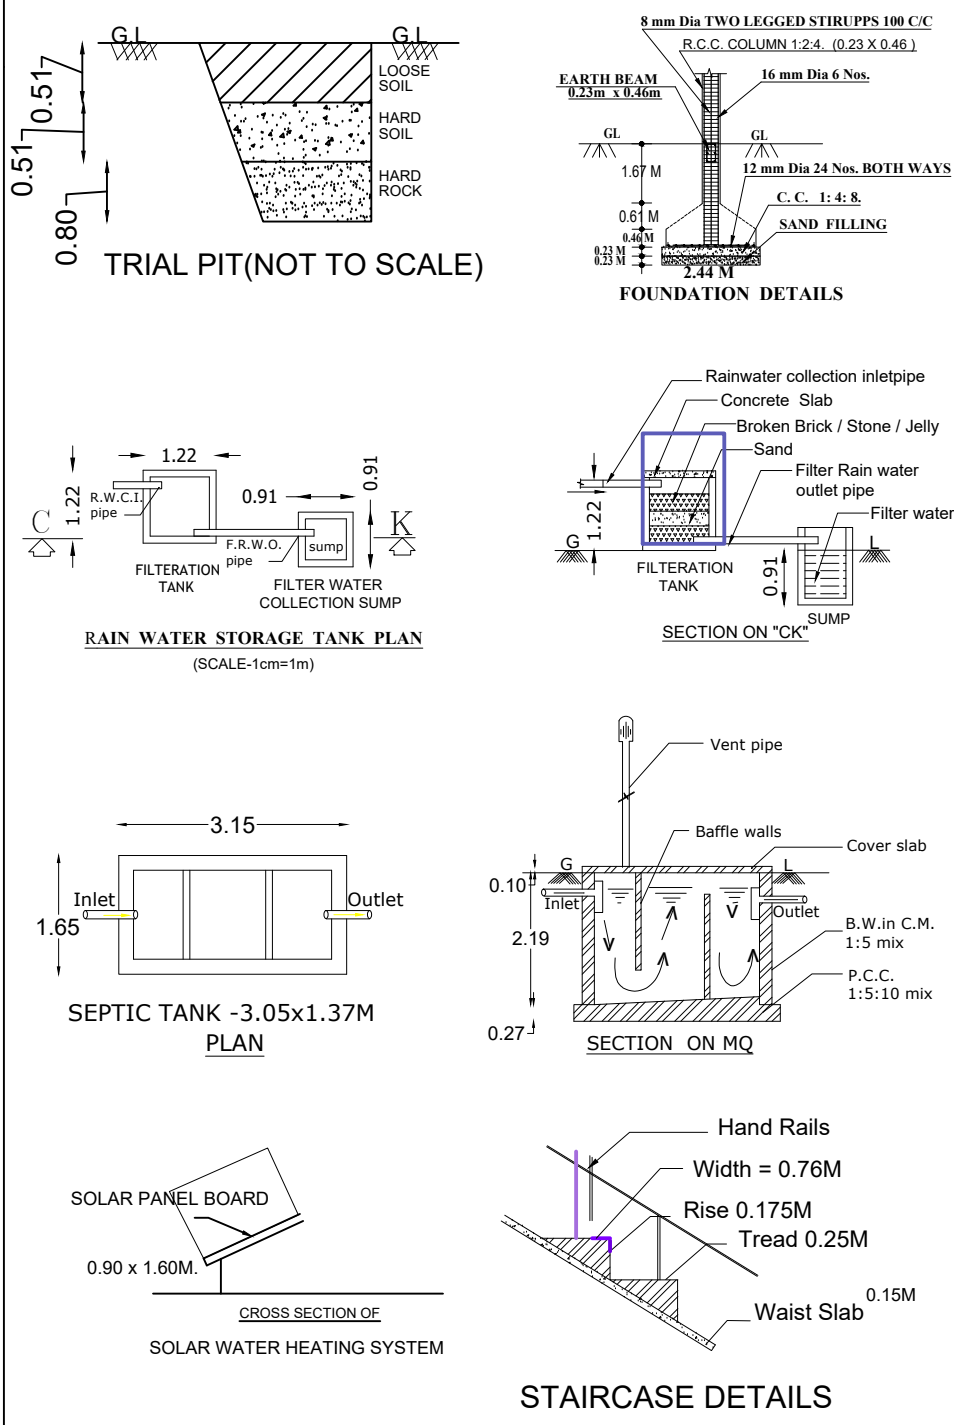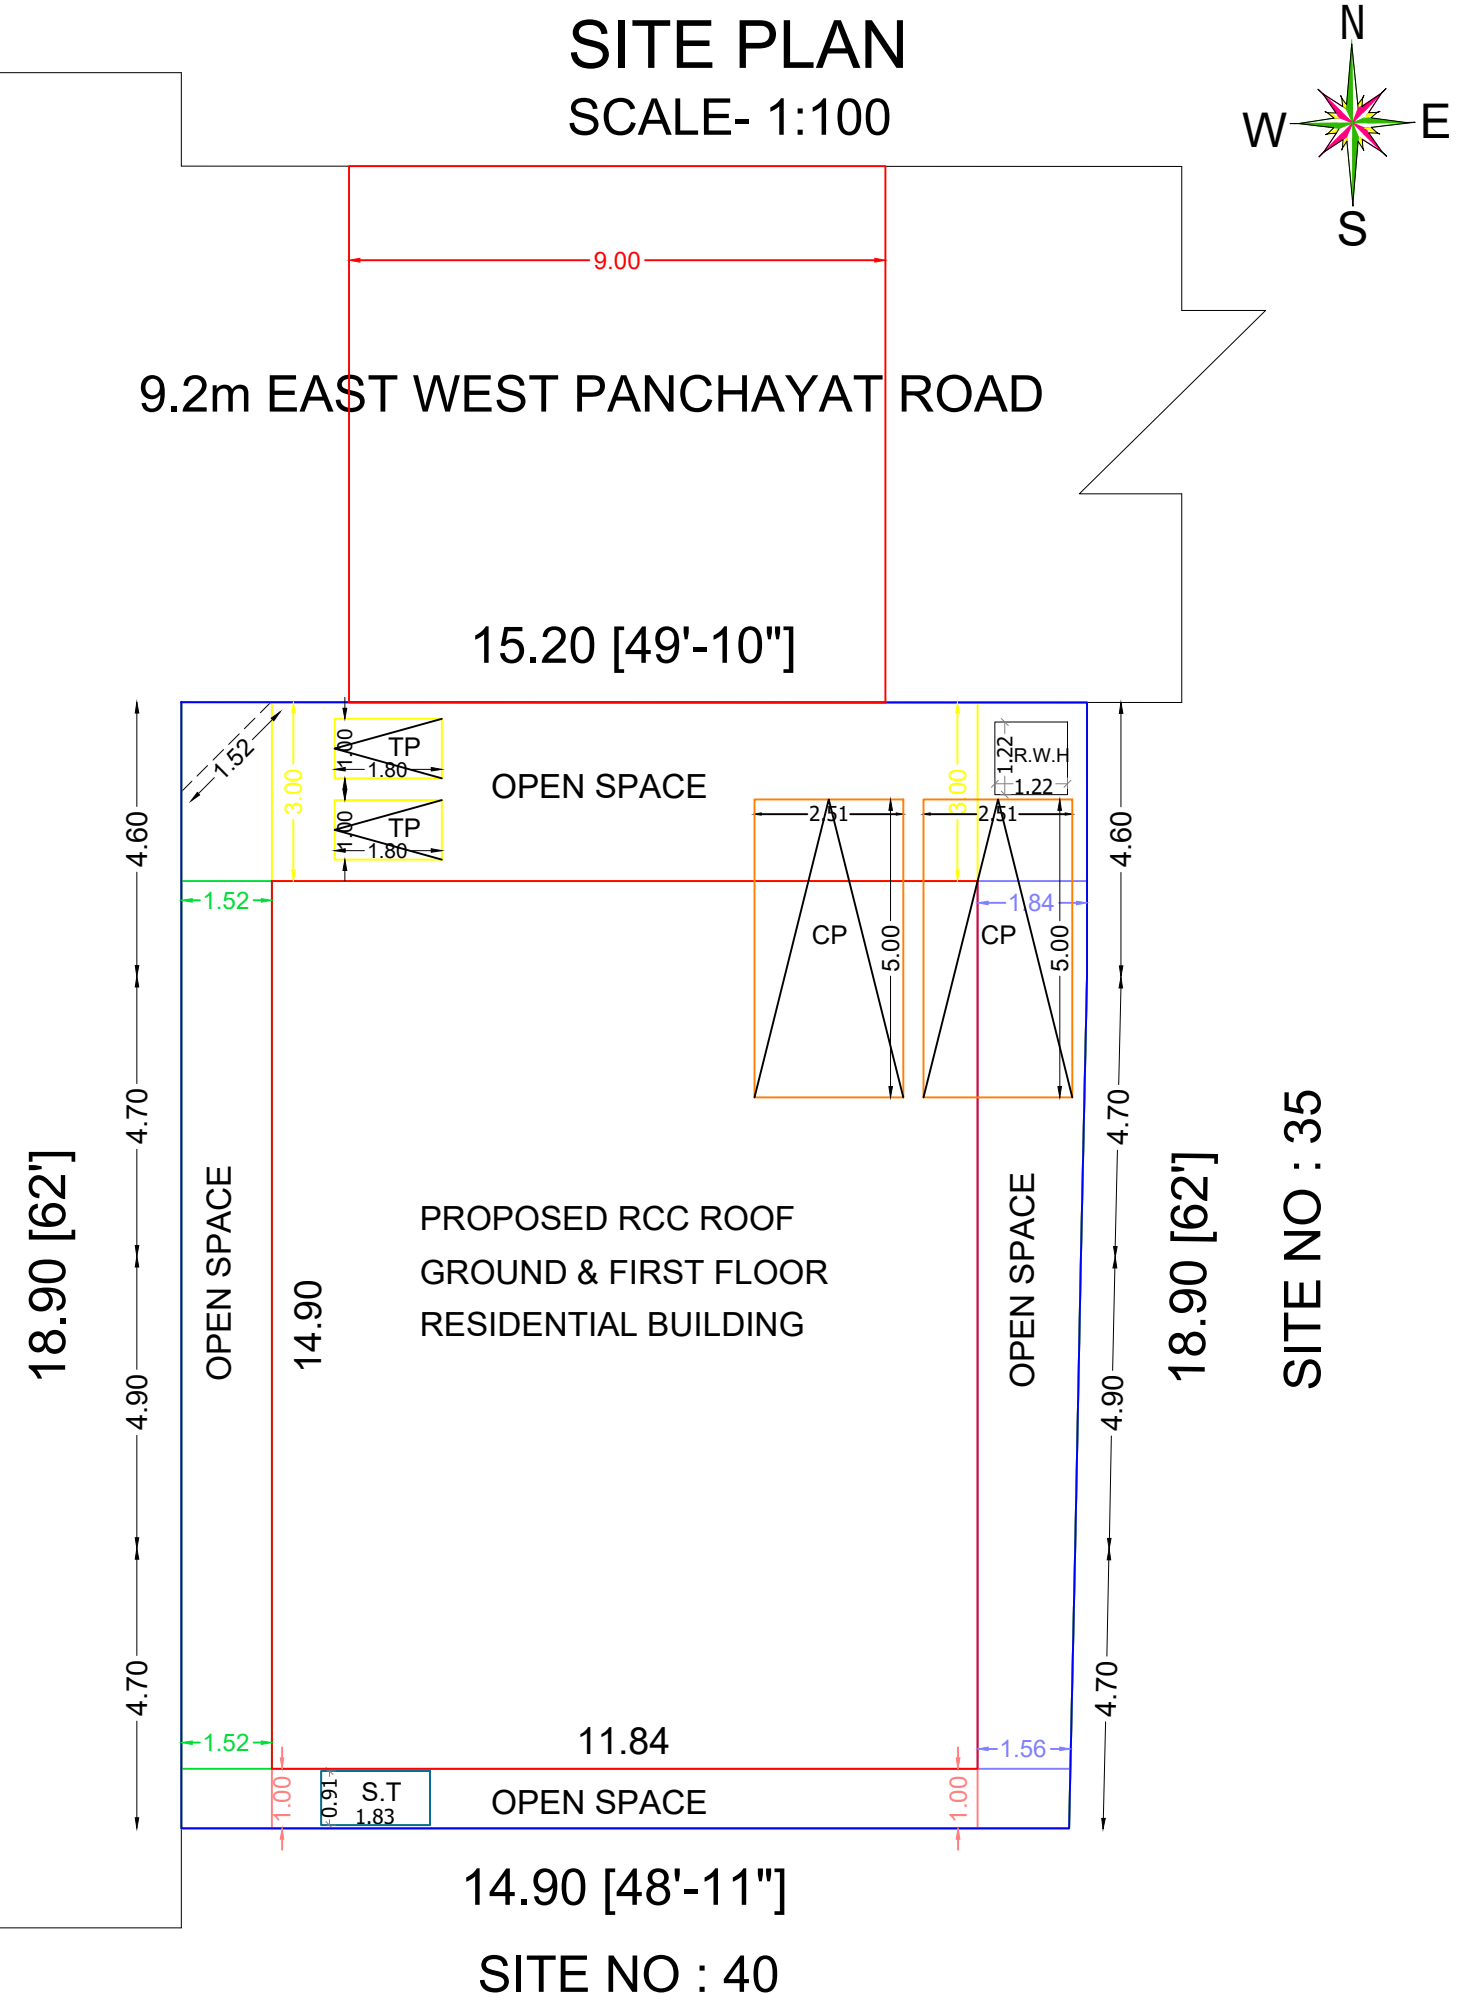

APPLICANT

Er.G.Tinesh Kumar
B.E.,P.G.D(Qs&V),C.Eng.,A.M.I.E.,M.I.S.T.E.,
Registered Civil Engineer
(061/LS/2019/00002)
#71, Thangam Complex, Athani Main Road,
Sathyamangalam, Erode (Dt),638 401
ENGINEER & LBS

