
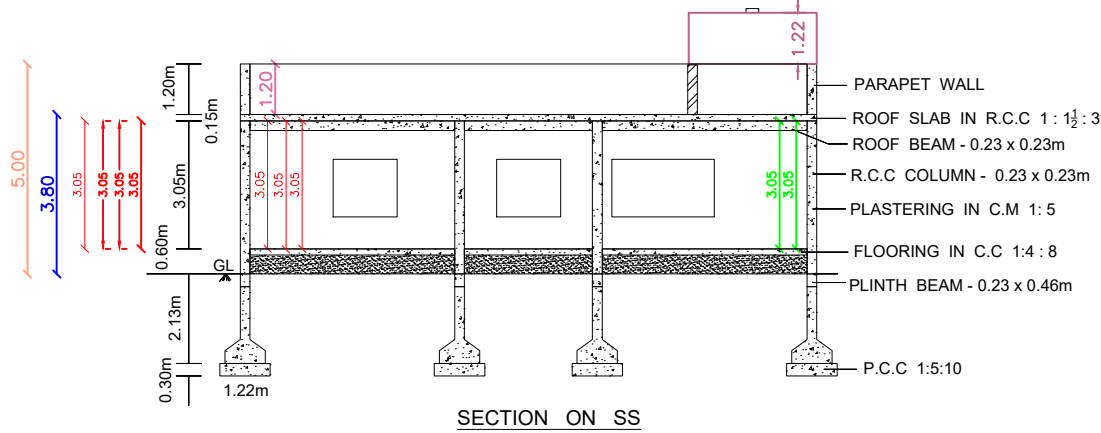


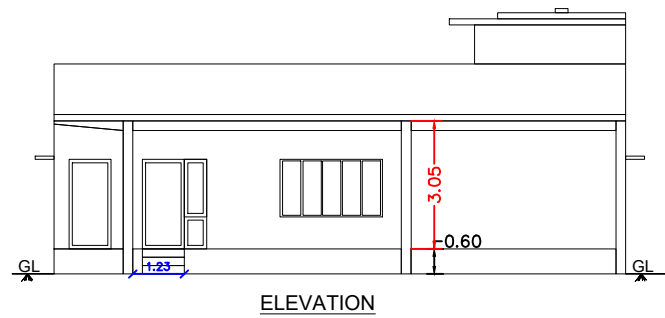


PLAN INFO
PLOT AREA M2=510.97
AS PER DOCUMENT=510.97
FMB OR PLR=510.97
AS AT SITE=510.97
SINGLE FAMILY BLDG=YES
CRZ=NO
SECURITY_ZONE=NO
ACCESS_WIDTH M=9.00
WHETHER GOVT OR AIDED SCHOOL=NO
ROAD_WIDTH=7.62
ROAD_LENGTH=18.00
AVG_PLOT_DEPTH=30.48
AVG_PLOT_WIDTH=16.77
LAND_USE_ZONE= RESIDENTIAL
PLOT_No=NIL
SURVEY_No= 78 / 1A1B, 78 / 6B1A
PATTA_No=2535
DISTRICT=ERODE
TALUK = KODUMUDI
RW DECLARED=NO
IS SWIMMING POOL EXISTS=NO
AREA TYPE=OTHERS
BUILDING NEAR TO RIVER=NO
BUILDING NEAR MONUMENT=NO
BUILDING NEAR GOVT BLDG=NO
IF HERITAGE TOWN LESSTHAN 1KM RADIUS=NO
PROVISION FOR GREEN BUILDINGS AND SUSTAINABILITY=NO
FIRE PROTECTION AND FIRE SAFETY REQUIREMENTS=NO
NOC FOR CONSTRUCTION NEAR MONUMENT=NO
JURISDICTION TYPE= PRIVATE
ORGANIZATION TYPE= PRIVATE
OSR APPLICABLE= NO
OSR BUYBACK=NO
OSR SURR BUYBACK RETAIN=BUY BACK
PREMIUM FSI REQUIRED = NO
IS APPROVED LAYOUT=NO

PLAN SHOWING THE PROPOSED CONSTRUCTION OF R.C.C ROOF
GROUND FLOOR BUILDING FOR RESIDENTIAL PURPOSE IN OLD S.F.
No: 657 / A, 657 / B1, Re. S.F. No: 78 / 1, 78 / 6, SUBDIVISION Re. S.F.
No: 78 / 1A1B, 78 / 6B1A, PATTA No: 2535, PUNJAI KOLANALLY ' A '
VILLAGE, VELLOTTAMPARAPPU TOWN PANCHAYAT, KODUMUDI TALUK,
ERODE DISTRICT.

APPLICANT:
Mr. S. ARUL MURTHI, S/o. V. S. SUPPAIYAN.




JOINERY DETAILS:		
Dlw - DOOR - 1.53m x 2.13m		RAIN WATER HARVESTING TANK - 1No
D - DOOR - 1.00m x 2.13m		SEPTIC TANK - 1No
D1 - DOOR - 0.76m x 2.13m		BOREWELL - 1No
W - WINDOW - 1.53m x 1.53m		SUMP - 1No
W1 - WINDOW - 2.44m x 1.53m		OVER HEAD TANK - 1No
V - VENTILATOR - 1.53m x 0.61m		
O - OPEN - 1.00m x 2.13m		

AREA DETAILS	SQM	SQFT
Total Area Of The Applicant Land	0.61 Acres	
Area Of The Site Taken For Construction Purpose	510.97	5500.00
Plinth Area Of The Proposed R.C.C Roof Building In G.F	313.55	3375.00
Carpet Area Of The Proposed R.C.C Roof Building In G.F	175.23	1886.00
Area Of The Open Space	197.42	2125.00

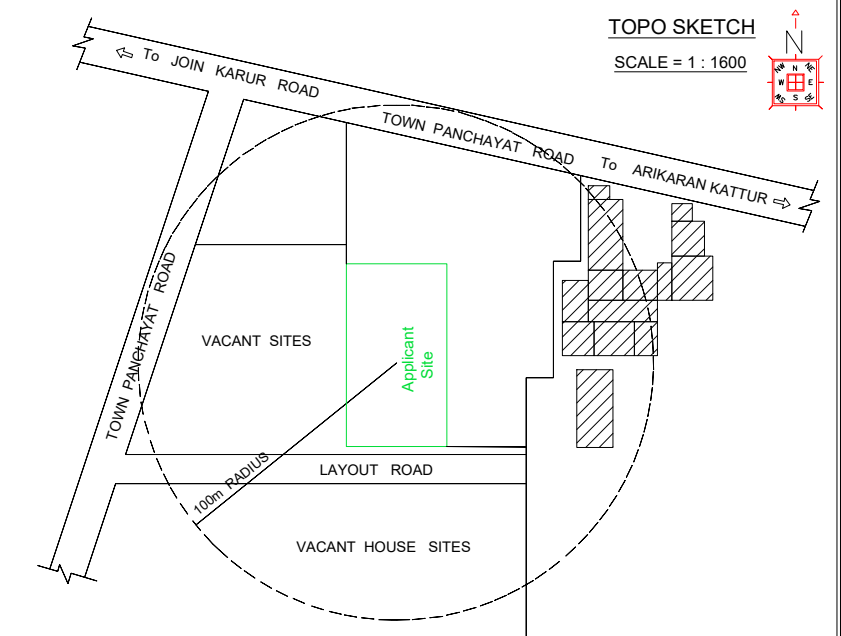

SITE, PLAN, ELEVATION
SECTION: SCALE = 1:100
ALL MEASUREMENTS ARE IN METER

APPLICANT	ENGINEER
S. Arul Murthi	V.P. Kavin V.P. KAVIN, B.E., (CIVIL), LICENSED BUILDING SURVEYOR, Corporation Reg. No: 056/LS/2022/00020, 075, Periyanna Street, E-3 - 638 001. Cell: 87543 11454, 97877 44338.

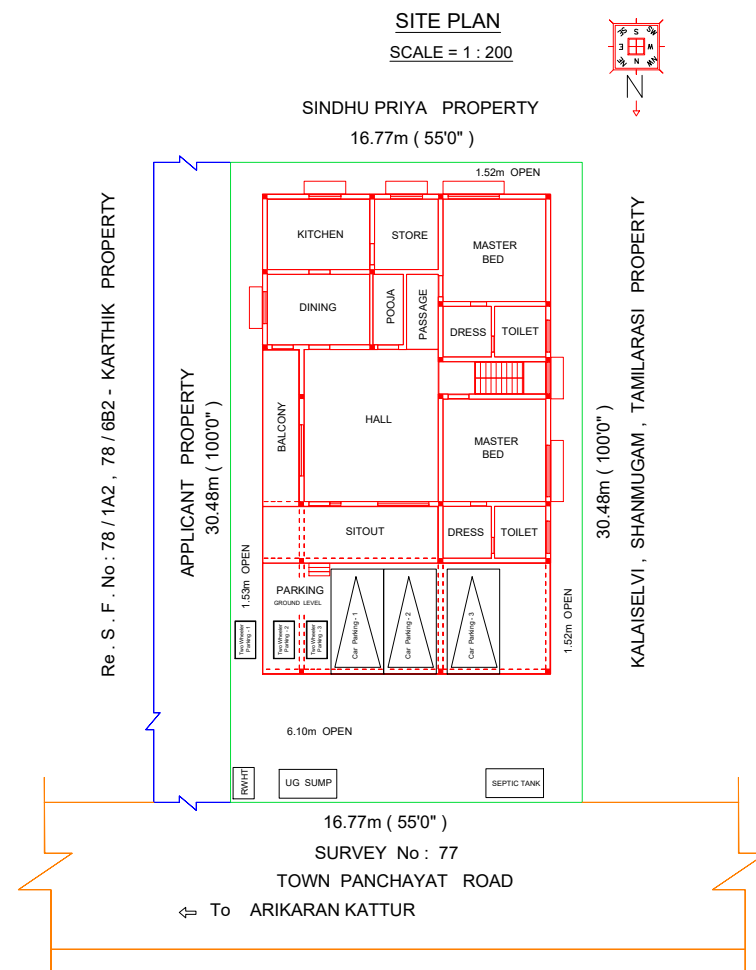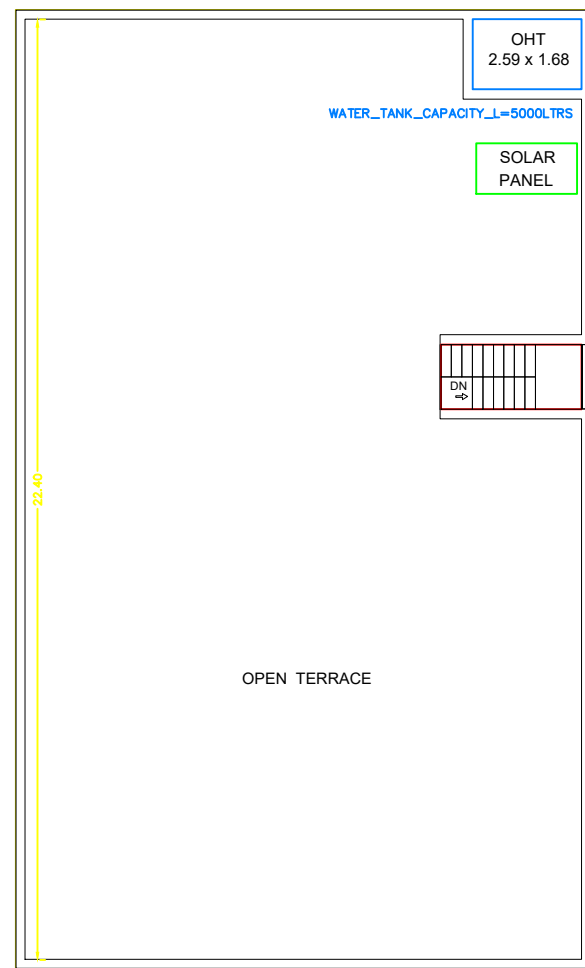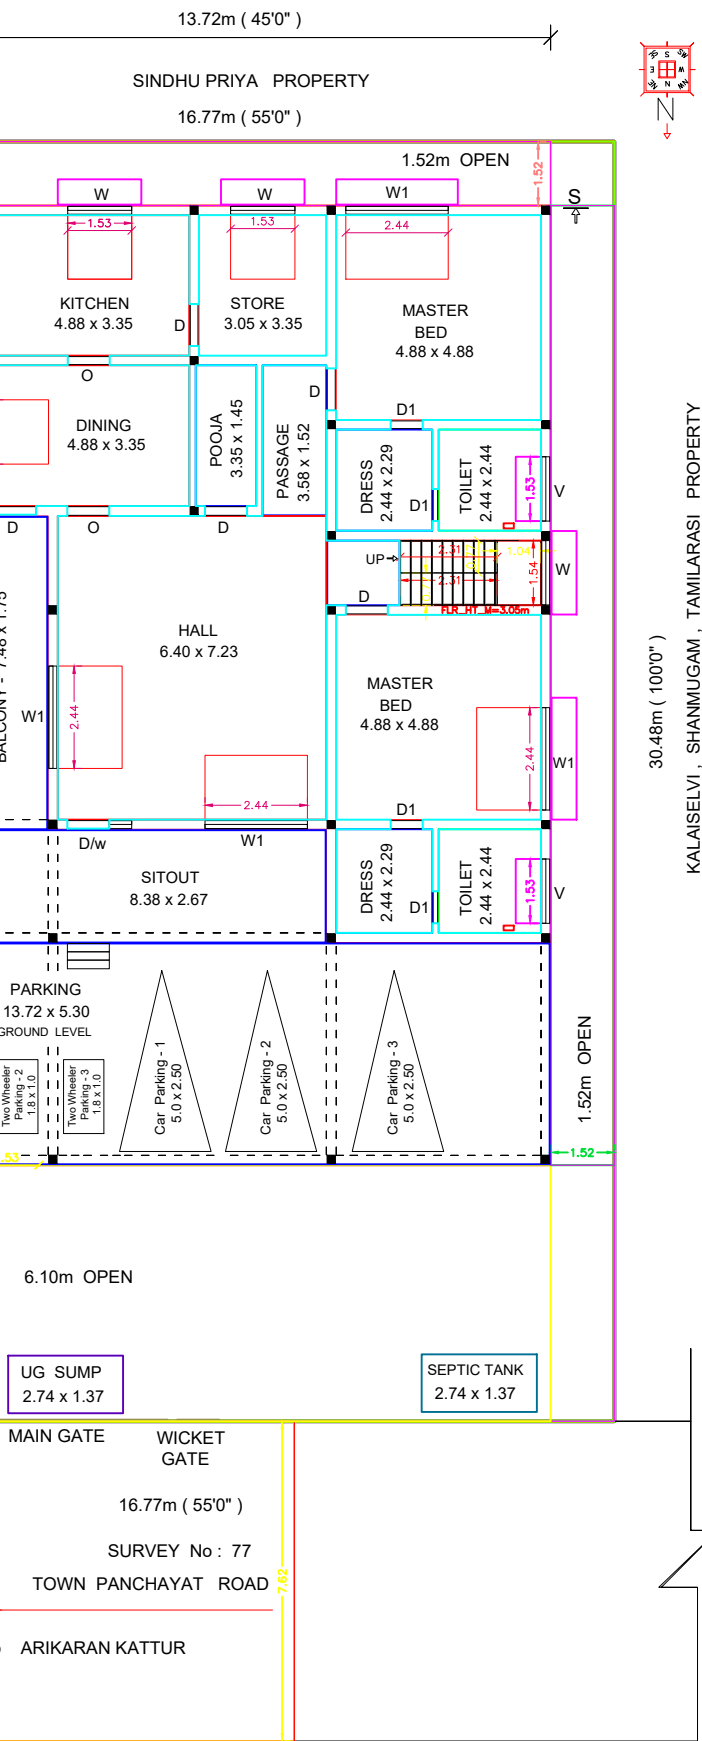

INDEX:
- APPLICANT SITE BOUNDARY
- SITE TAKEN BOUNDARY
- PROPOSED BUILDING
- EXISTING ROAD



MAIN GATE

