
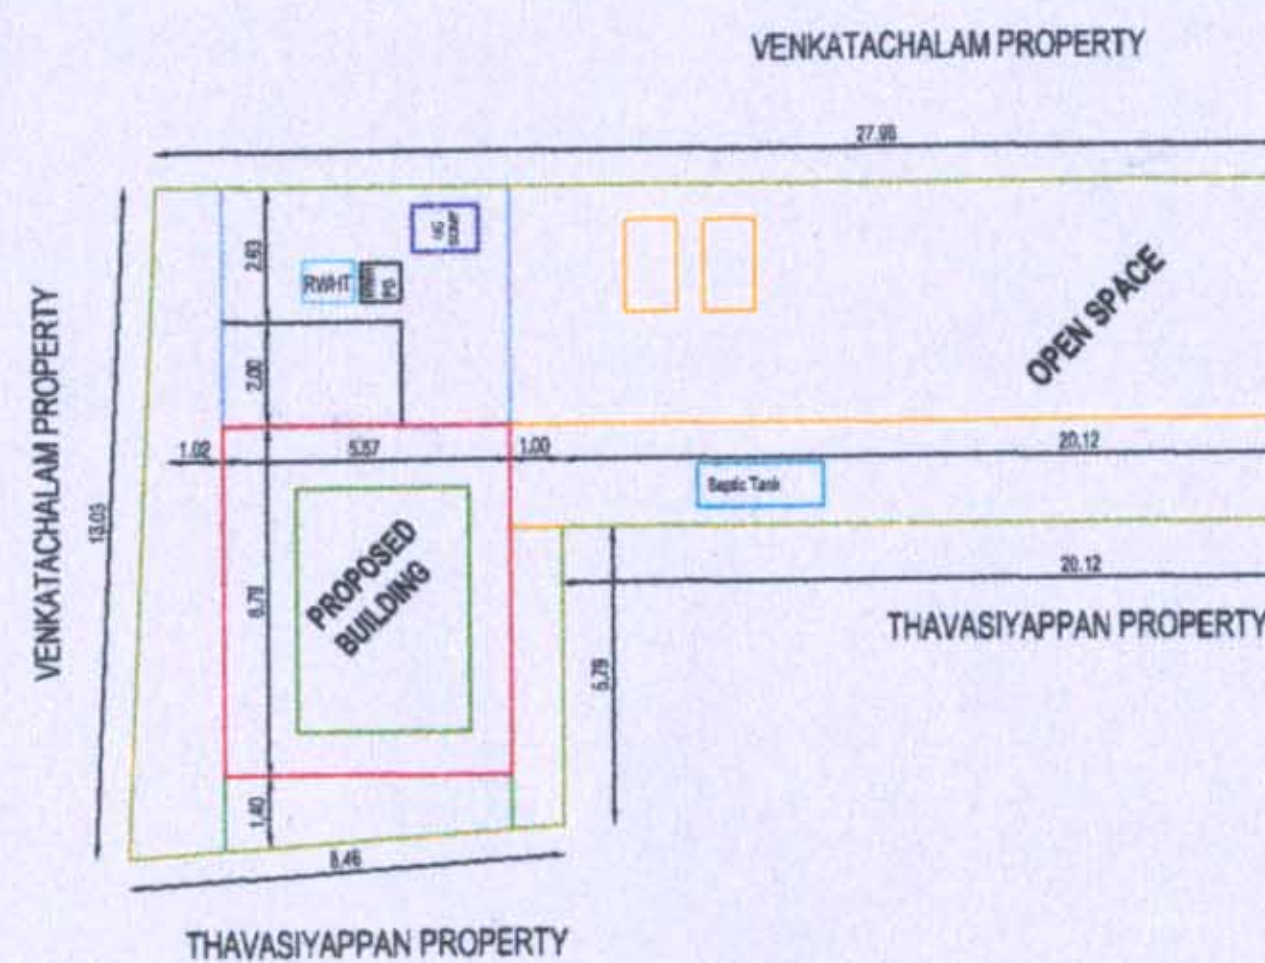
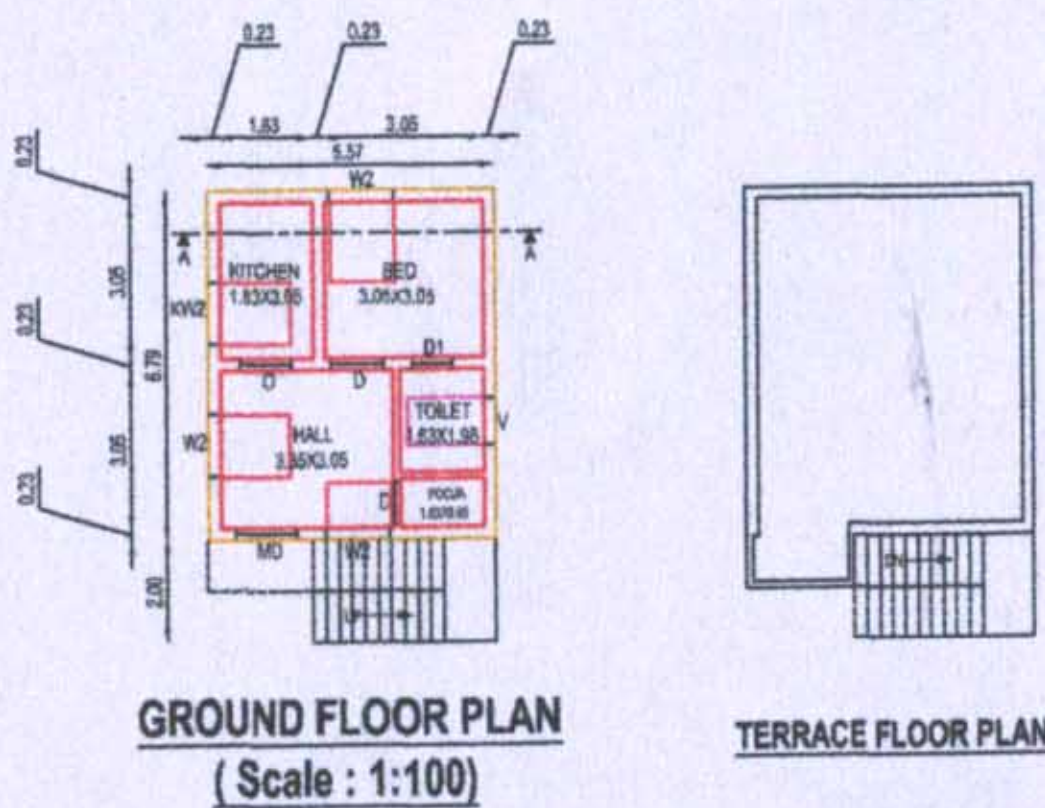


PLAN SHOWING THE PROPOSED CONSTRUCTION OF R.C.C ROOF GROUND FLOOR BUILDING FOR RESIDENTIAL PURPOSE

AFTER DEMOLISHING THE EXISTING TILED ROOF BUILDING IN R.S.F.NO:- 136/17, (OLD SF NO:- 102B19), NATHAM SUB DIVISION NO:- 305/2, PATTA NO:- 662, EX. DOOR NO:- 319, ASSESMENT NO:- 1518, WARD NO:- 7, AT METTUR BHAVANI MAIN ROAD, NERINJIPETTAI, NERINJIPETTAI TOWN PANCHAYAT, ANTHIYUR TALUK, ERODE DISTRICT.

APPLICANT: Mrs. M. PUSHPALATHA,
W/O.M. MAHENDIRAN.

PLAN INFO
PLOT AREA M2 = 236.79
AS PER DOCUMENT = 236.79
SINGLE FAMILY BLDG = YES
CRZ = NO
SECURITY_ZONE = NO
WHETHER GOVT OR AIDED SCHOOL = NO
DISTRICT = ERODE
TALUK = ANTHIYUR
JURISDICTION TYPE = PANCHAYAT
SURVEY NO = 305/2
PATTA NO = 662
PLOT NO = NO
ACCESS WIDTH M = 10.00
ROAD WIDTH = 10.00
ROAD LENGTH = 200.00
AVG PLOT WIDTH = 6.63
AVG PLOT DEPTH = 28.27
LAND USE_ZONE = INDIVIDUAL RESIDENCE
RWH DECLARED = YES
BUILDING NEAR TO RIVER = NO
AREA TYPE = OTHERS
BUILDING NEAR MONUMENT = NO
BUILDING NEAR GOVT BLDG = NO
NOC FOR CONSTRUCTION NEAR MONUMENT = NO
NOC FIRE DEPT = NO
OSR APPLICABLE = NO
OSR SURRENDER = NO
OSR SURREY BUYBACK RETAIN = BUYBACK
PREMIUM FSI REQUIRED = NO
IS APPROVED LAYOUT = NO
IS SWIMMING POOL EXISTS = NO
IF HERITAGE TOWN LESS THAN 1KM RADIUS = NO
FMB OR PLR = 236.79
AS AT SITE = 236.79

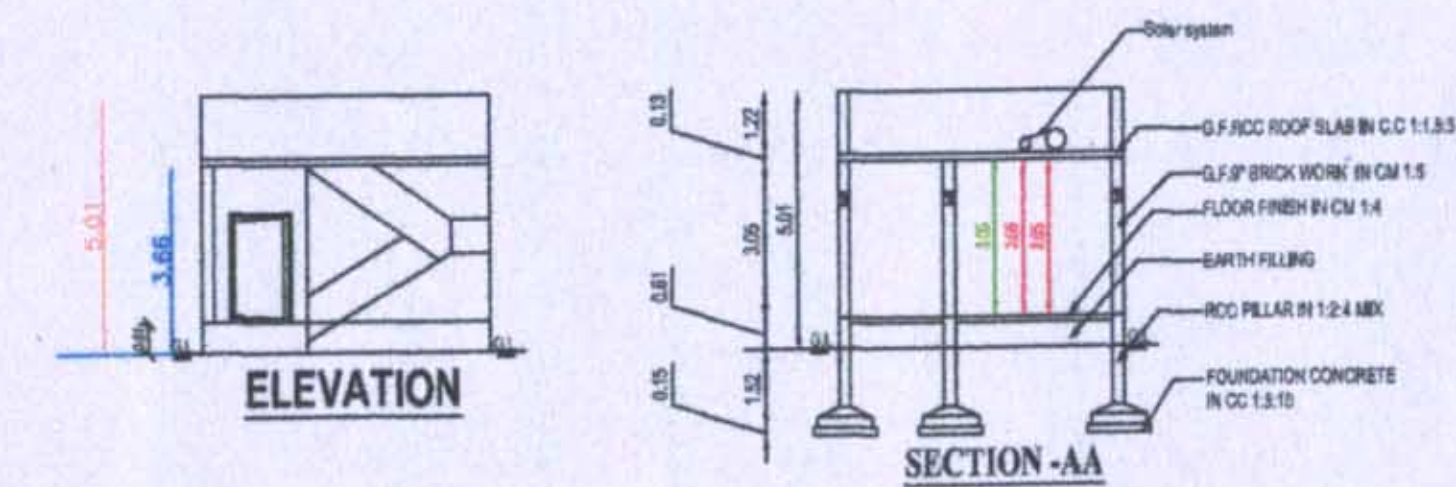

AREA DETAILS	SQ.FT	SQ.MT
APPLICANT SITE AREA AS ON DOCUMENT	2547.50	236.76
APPLICANT SITE AREA AS ON FMB PATTA	2547.50	236.76
APPLICANT SITE AREA AS ON SUPER IMPOSED PLOT BOUNDARY	2547.50	236.76
PLINTH AREA OF PROPOSED RCC ROOF BUILDING IN G.F.	406.94	37.82
TOTAL CARPET AREA IN G.F.	321.51	29.88
OPEN SPACE AREA	2140.56	198.94

PRO. SEPTIC TANK & SOAK PIT - EACH	1 NO
PRO. STAIR CASE	1 NO
PRO. RAIN WATER HARVESTING SUMP	1 NO

PLOT COVERAGE = $\frac{37.82}{236.76} \times 100 = 15.97\%$

F.S.I = $\frac{37.82}{236.76} = 0.16$

JOINERY DETAILS	FEET	METRE	JOINERY DETAILS	FEET	METRE
MD - MAIN DOOR	4'0" X 7'0"	1.22 X 2.13	W1 - WINDOW	6'0" X 4'0"	1.83 X 1.22
D - DOOR	3'0" X 7'0"	0.91 X 2.13	W2 - WINDOW	4'0" X 4'0"	1.22 X 1.22
O - OPEN	3'0" X 7'0"	0.91 X 2.13	W & KW2 - WINDOW	4'0" X 4'0"	1.22 X 1.22
MD1 - DOOR	2'8" X 7'0"	0.76 X 2.13	V - VENTILATOR	3'0" X 3'0"	0.91 X 0.91

INDEX: SITE BOUNDARY -
PROPOSED BUILDING -
EXISTING ROAD -

Er. T. Senthilvel S.C.E.,
Consisting civil Engineer
Ammapettai.
Cell: 98424 - 29495
63818 - 52711

CHERAN ENGINEERS,
36-METTUR MAIN ROAD,
AMMAPETTAI, ANTHIYUR TK,
Mail Id: cheranengineers@gmail.com

APPLICANT: Mrs. M. PUSHPALATHA, W/O.M. MAHENDIRAN. ENGINEER: Er. T. Senthilvel S.C.E.

Er. T. SENTHILVEL, D.C.E.
Licenced Building Surveyor,
36, Mettur Main Road,
AMMAPETTAI - 638 311.
Anthivur (Tk), Erode (Dt)

