
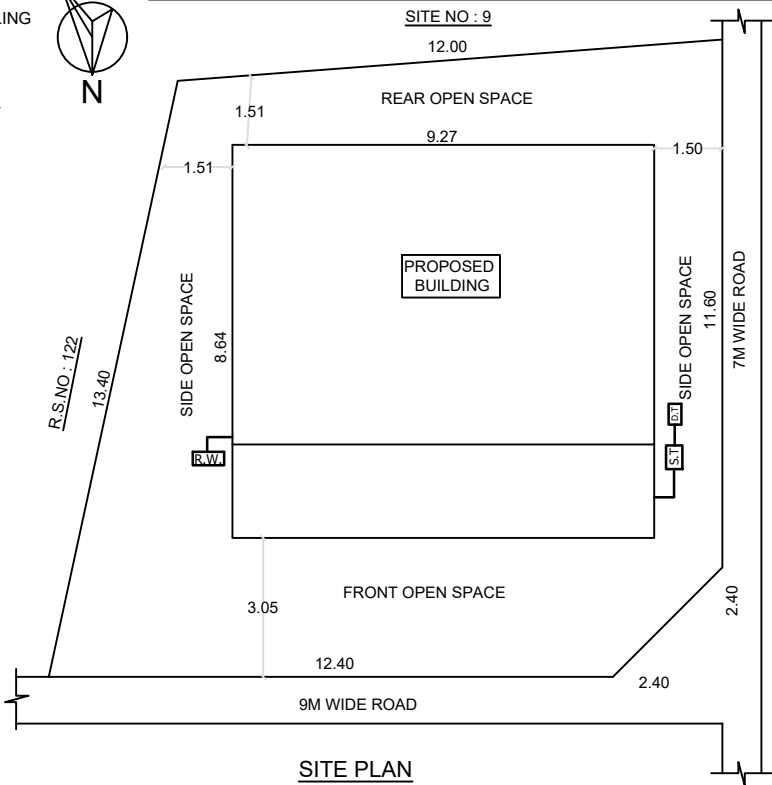
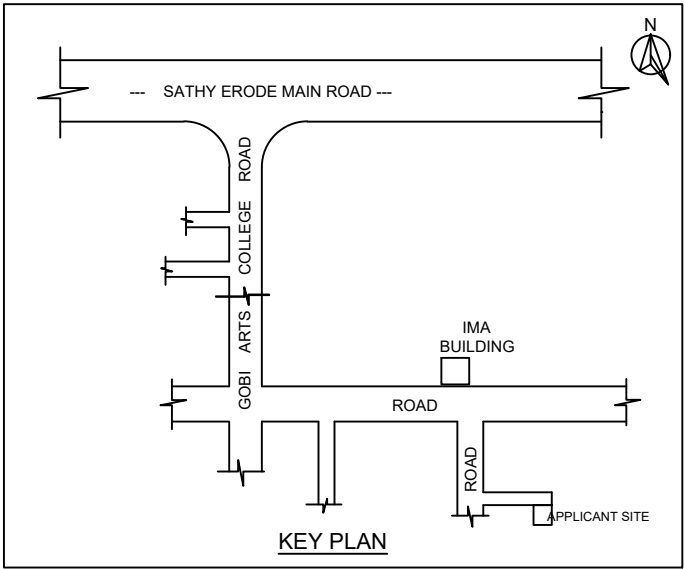
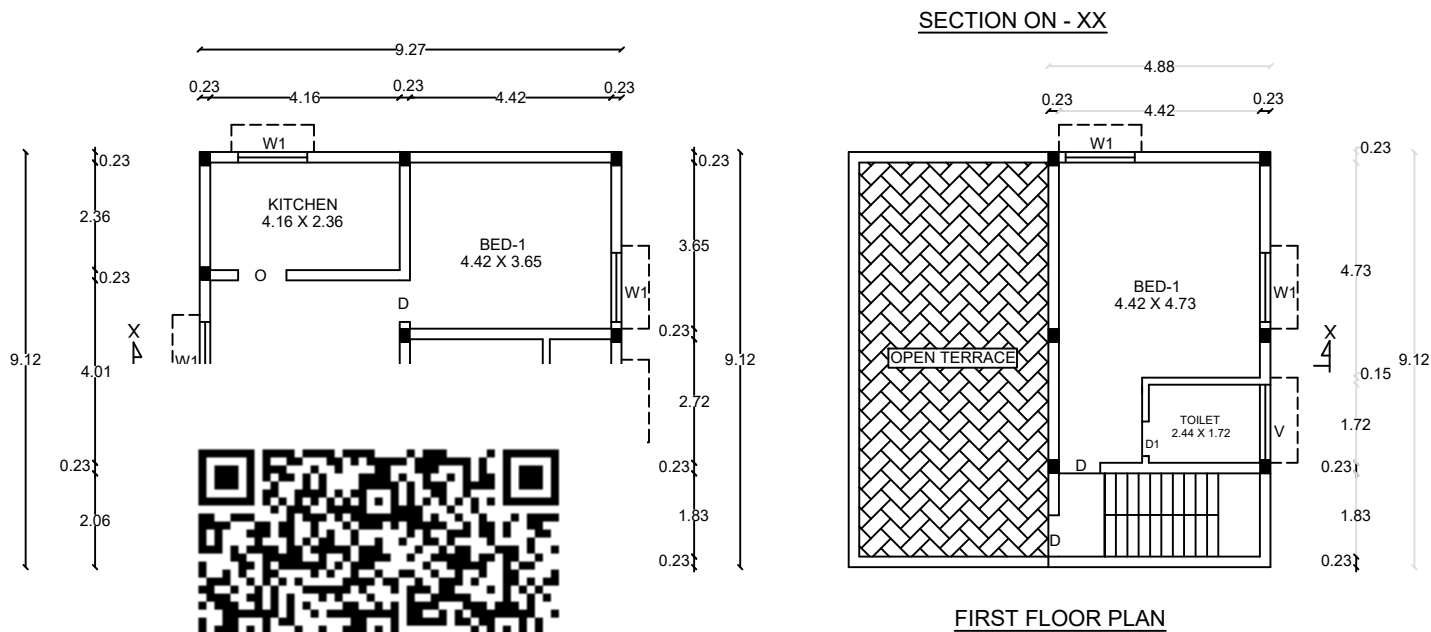


PLAN SHOWING THE PROPOSED CONSTRUCTION OF GROUND FLOOR AND FIRST FLOOR R.C.C. ROOF RESIDENTIAL BUILDING IN  
SITE NO : 8, SENTHUR VELAVAN NAGAR, LAYOUT APPROVAL NO : 179/ 2025, S.F.NO : 121 / 1A3A1C1, PATTA NO : 1688, LAKKAMPATTI TOWN  
PANCHAYAT, GOBICHETTIPALAYAM TALUK, ERODE DISTRICT.

APPLICANT :-  
Tmt.R.ANNALAKSHMI  
W/O.V.VENUGOBALAN

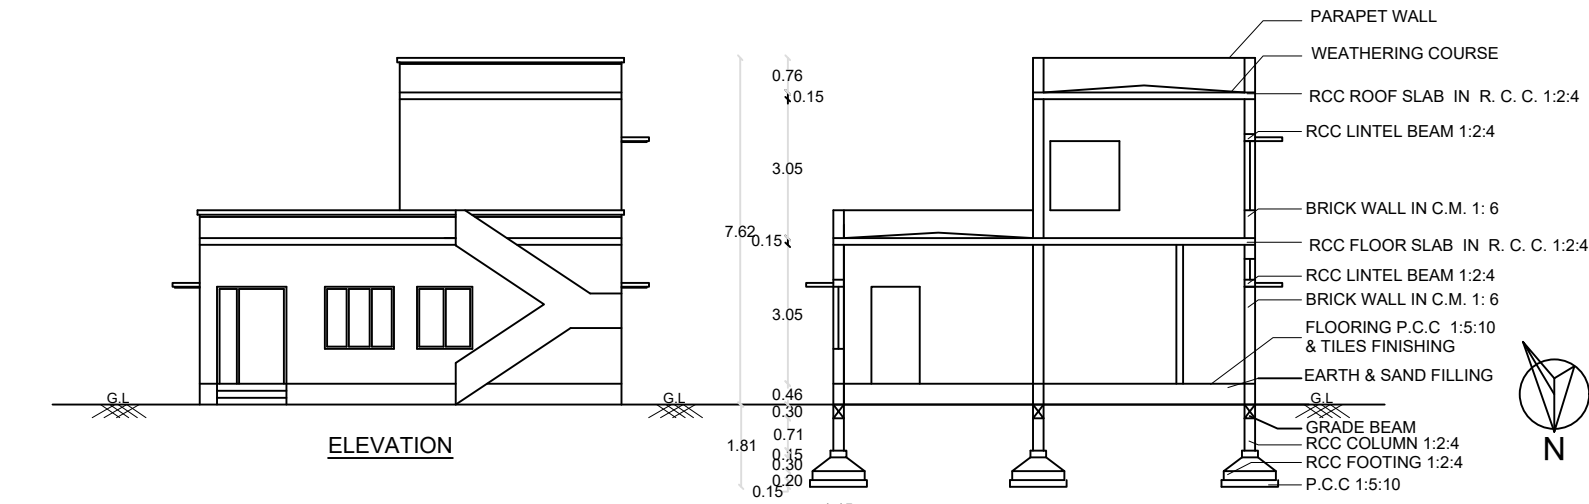

| AREA DETAILS            | SQ.METRE | SQ.FEET  |
|-------------------------|----------|----------|
| AREA OF THE SITE        | 167.00   | 1,797.50 |
| PLINTH AREA OF BUILDING |          |          |
| GROUND FLOOR            | 84.54    | 910.00   |
| FIRST FLOOR             | 44.50    | 479.00   |
| FLOOR AREA OF BUILDING  |          |          |
| GROUND FLOOR            | 58.15    | 626.00   |
| FIRST FLOOR             | 29.17    | 314.00   |
| AREA OF THE OPEN SPACE  | 82.46    | 887.50   |

PLOT COVERAGE AREA - 50.62

| REFERENCE      | METRE       | FEET          |
|----------------|-------------|---------------|
| D/W - DOOR     | 1.52 X 2.13 | 5'-0" X 7'-0" |
| D - DOOR       | 0.91 X 2.13 | 3'-0" X 7'-0" |
| D1 - DOOR      | 0.76 X 2.13 | 2'-6" X 7'-0" |
| O - OPENING    | 1.22 X 2.13 | 4'-0" X 7'-0" |
| W1 - WINDOW    | 1.52 X 1.22 | 5'-0" X 4'-0" |
| W - WINDOW     | 1.22 X 1.22 | 4'-0" X 4'-0" |
| V - VENTILATOR | 0.60 X 0.45 | 2'-0" X 1'-6" |


APPLICANT :-

R. Annalakshmi

SIGNATURE

ENGINEER & L.B.S.

Br.K.C.Ramamurthy,O.C.R.E.,L.B.S.,  
Consulting Civil Engineer & Contractors  
1, ARIES MUTHU NAGAR, L.KALLIPATTI,  
LAKKAMPATTI (TP), ERODE (Dt) - 638 452.  
Cell : 99949 41513  
R.No.11/2025/RE-Gr.III/EDTCP

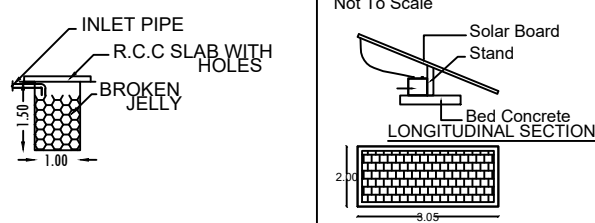

SCALE :-  
PLAN - 1 : 100  
SITE PLAN - 1 : 100  
ALL DIMENSION ARE IN "METER & FEET"

LEGENT :-  
SITE BOUNDARY  
PROPOSED BUILDING  
ROAD