


PLAN SHOWING THE PROPOSED GROUND AND FIRST FLOOR R.C.C. ROOF RESIDENTIAL BUILDING IN S.F.NO : 60/11, NEW S.F.NO:60/11A1A1, PATTA NO:8757 AT KATTUVANNAJUR SANKRAPURAM TOWN PANCHAYAT AND TALUK, KALLAKURICHI DISTRICT.


APPLICANT : 1. Mrs. G. MANJULA W/O Mr.GOVINDARAJ




FOR OFF

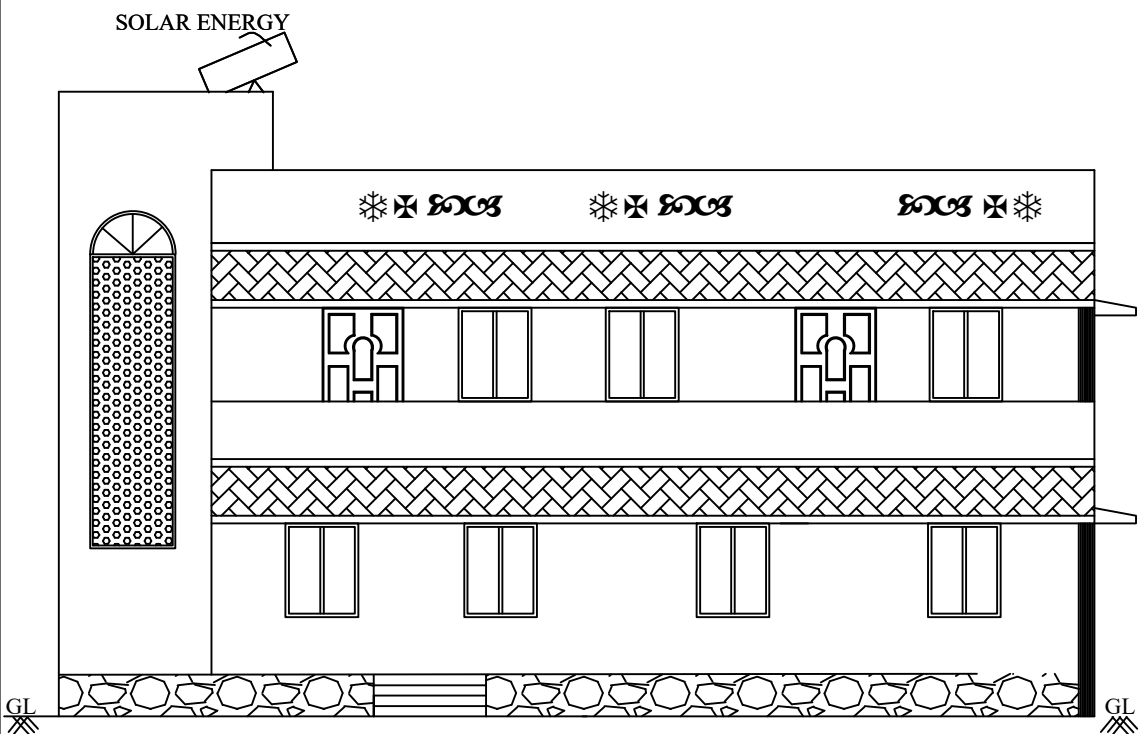


ELEVATION

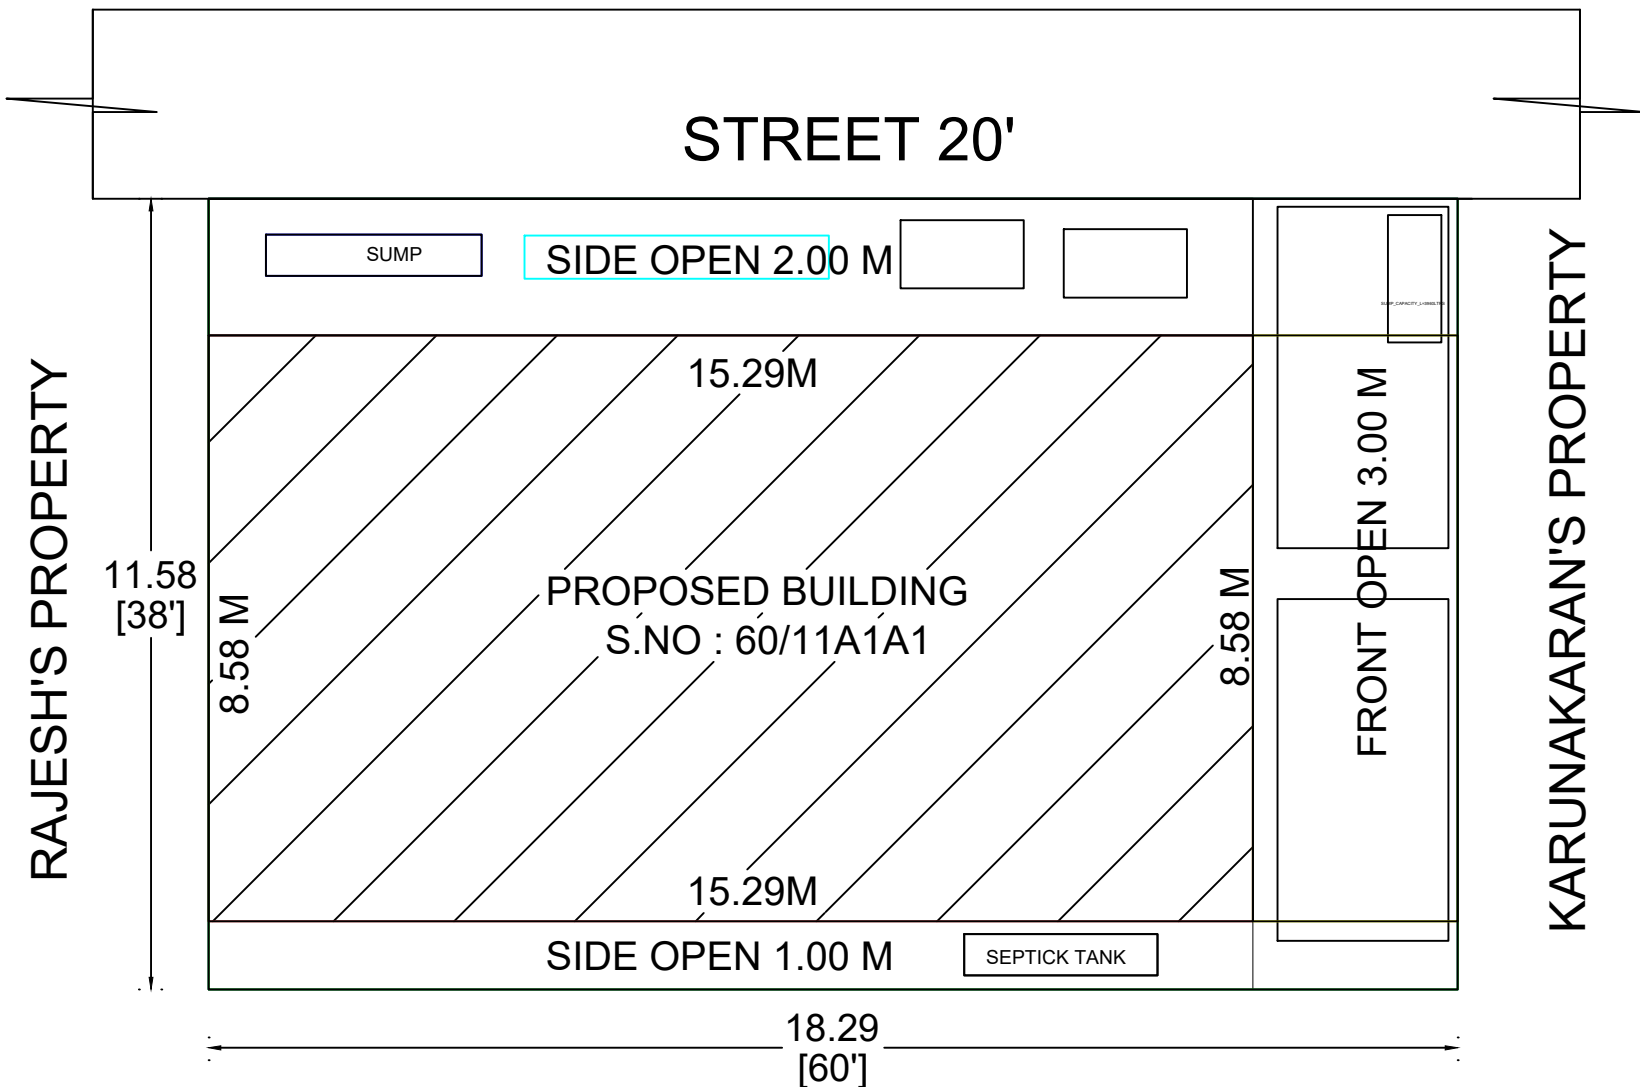

GOVINDHARAJ'S PROPERTY

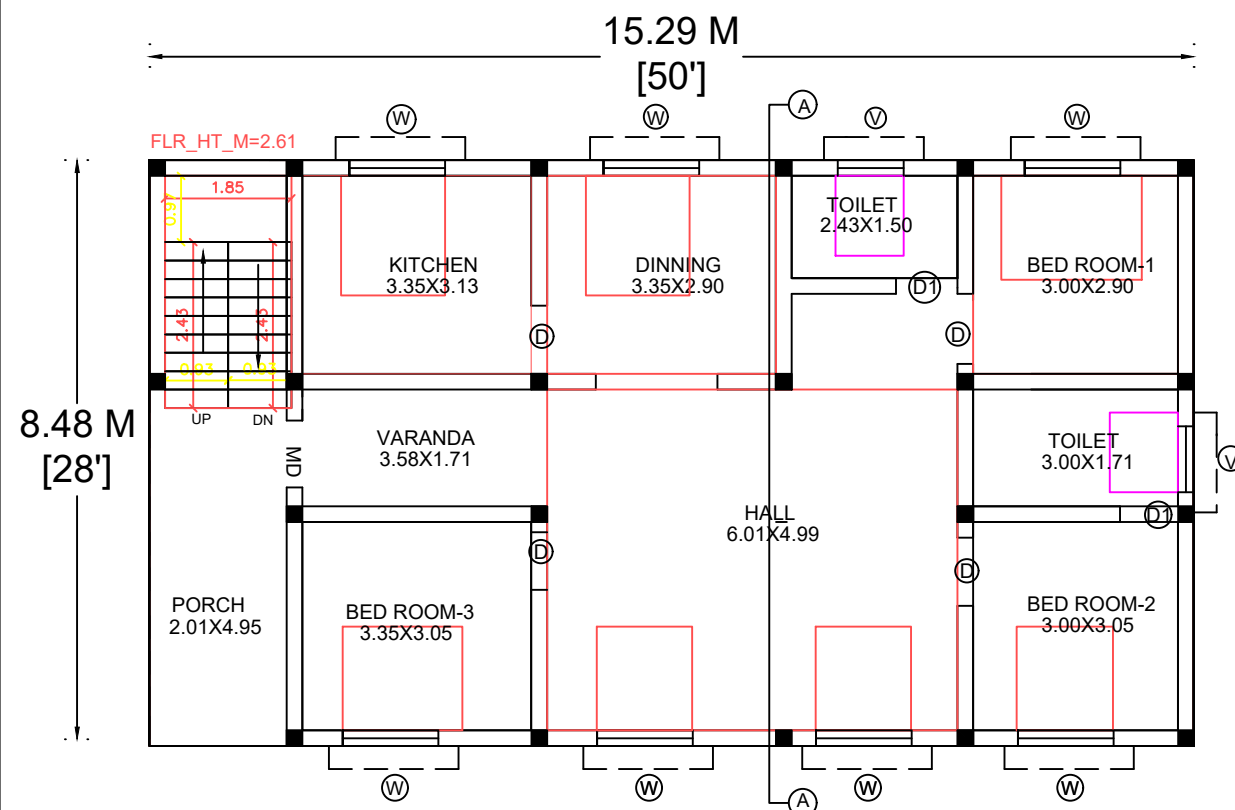


GROUND FLOOR PLAN

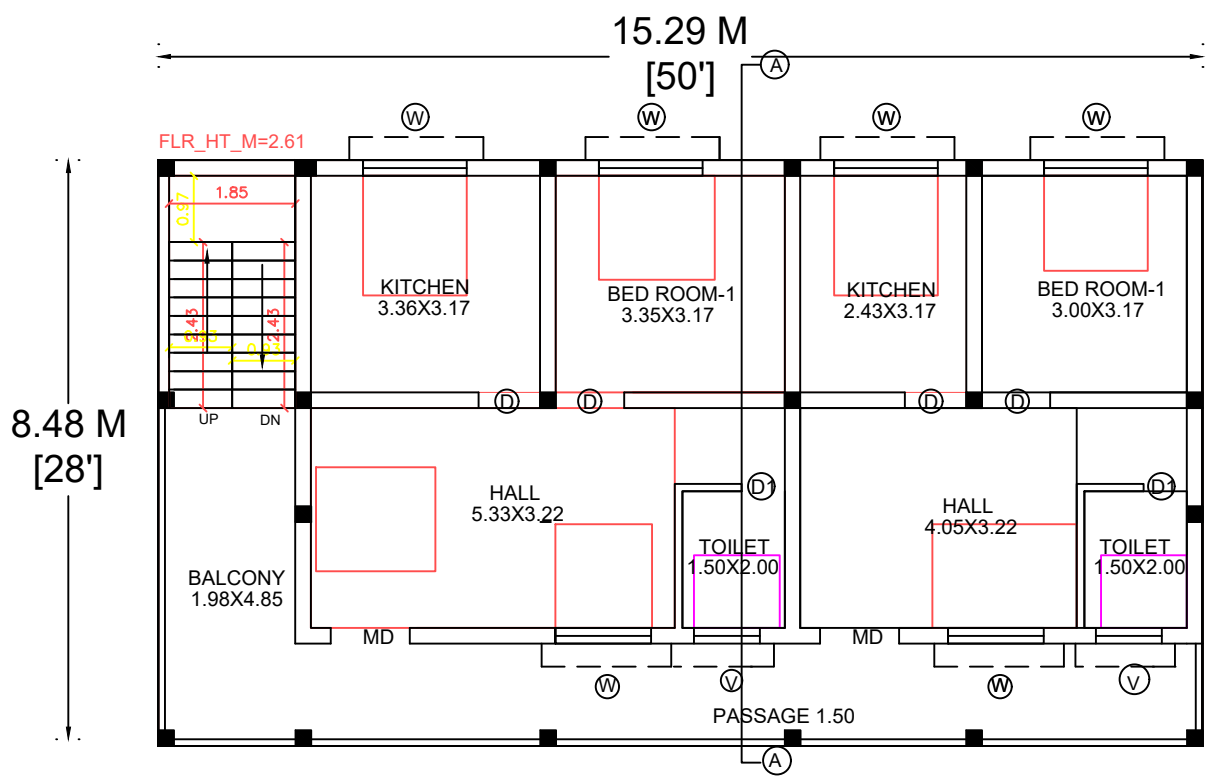


FIRST FLOOR PLAN

1. Parapet wall
2. Weathering course
3. R.C.C 1:2:4 roof slab
4. Brick work in Cm1:5
5. P.C.C 1:5:10
6. Floor finishing
7. Sand filling
8. R.C.C. Column

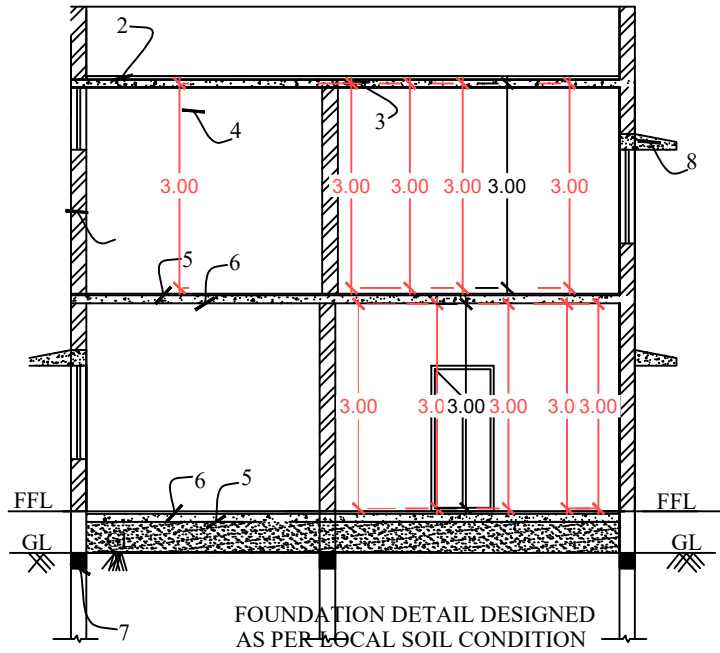

SECTION AA'

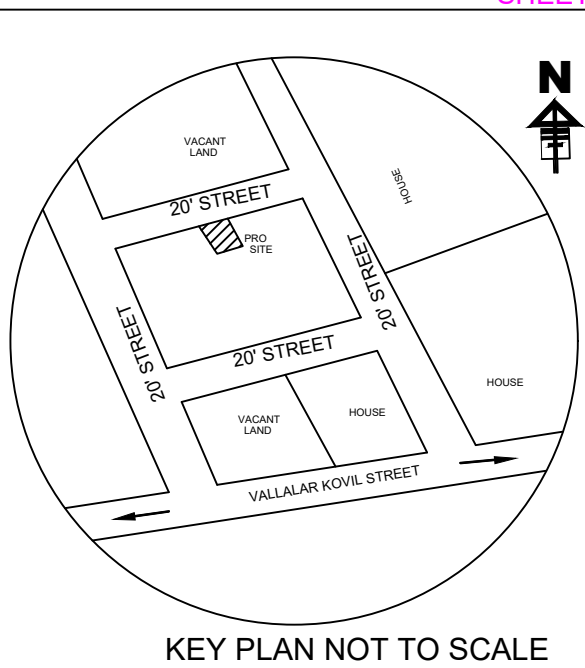

KEY PLAN NOT TO SCALE


AREA DETAILS :	SQFT	(or) SQMT
TOTAL AREA OF THE TSLR ..	2278.75	211.78
TOTAL AREA AS PER DOCUMENT ..	2280.00	211.80
PROPOSED CONSTN.IN G.F ..	1411.60	131.19
PROPOSED CONSTN.IN F.F ..	1411.60	131.19
OPEN SPACE ..	867.15	80.59

PLOT COVERAGE = $\frac{1411.60}{2280} = 61\%$

F.S.I. = $\frac{1411.60 + 1411.60}{2280} = 1.23$


JOINERIES :	
RS ... R.SHUTTER	2.13 X 2.13
D1 ... DOOR	0.91 X 2.13
W ... WINDOW	1.21 X 1.21
W1 ... WINDOW	1.06 X 1.21
GW ... WINDOW	2.13 X 1.52
V ... VENTILATOR	0.76 X 0.76

LEGEND :	
OWNER'S BOUNDARY IN	---
PRO. CONSTN AREA IN	---
EXI- ROAD / STREET IN	---

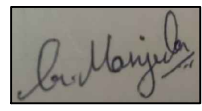

Applicant's Name :Mrs.G.MANJULA W/O GOVINDARAJ

ENGINEER

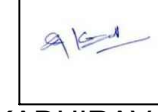

Er.P.KADHIRAVAN., DCE
SRI SARASWATHI BUILDERS,
LICENSED BUILDING SURVEYOR,
KALLI MAIN ROAD, NEAR IOB BANK,
SANKRAPURAM,KALLAKURCHI DIST.
CELL: 9994472899

