
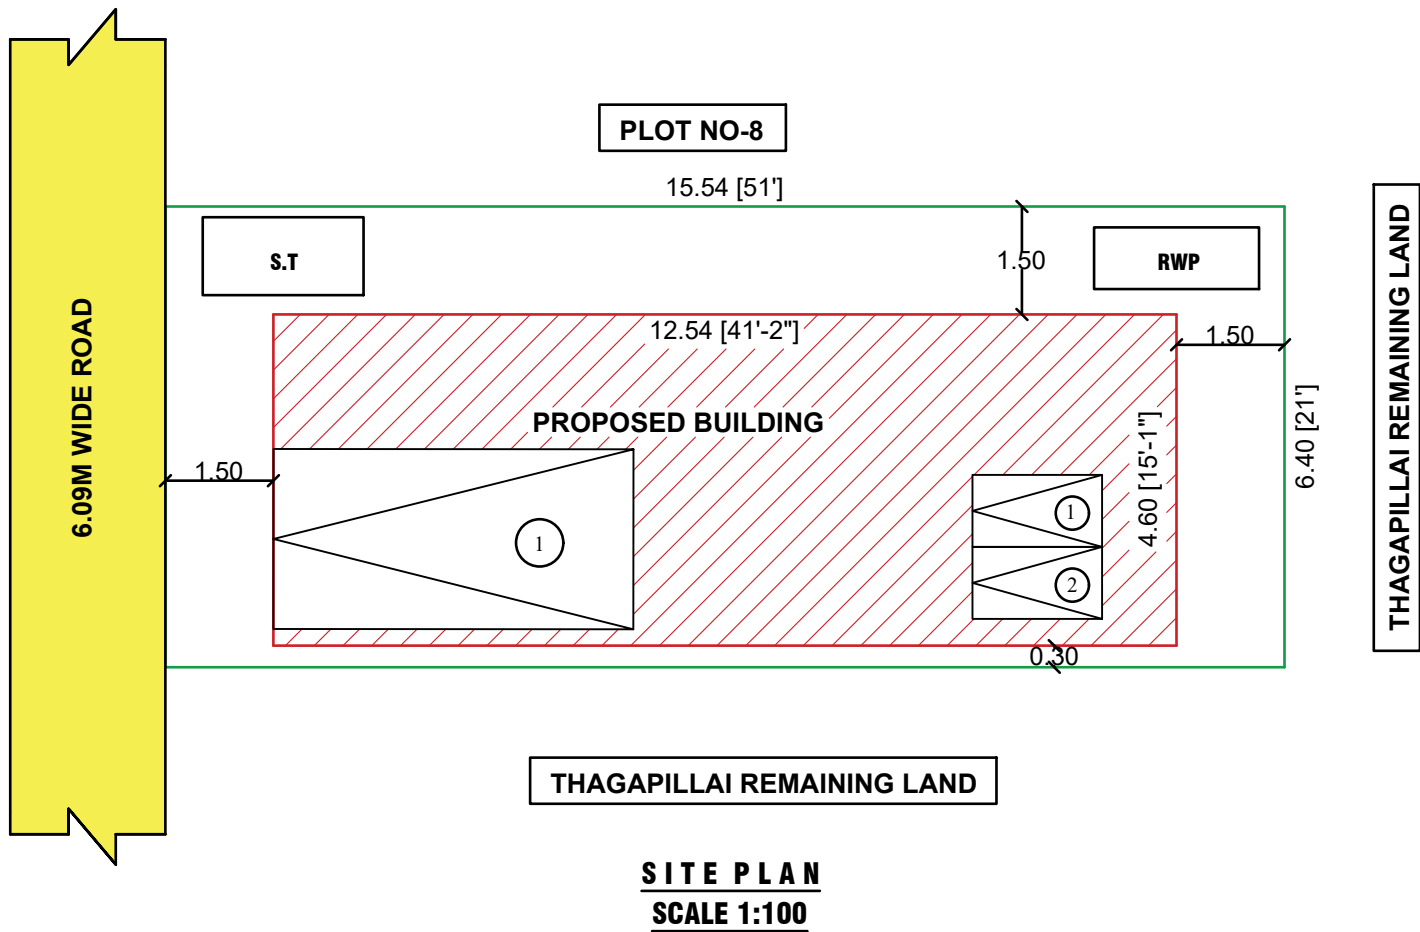


APPLICANT : Mrs.MEENA W/O SATHIYAMOORTHY.

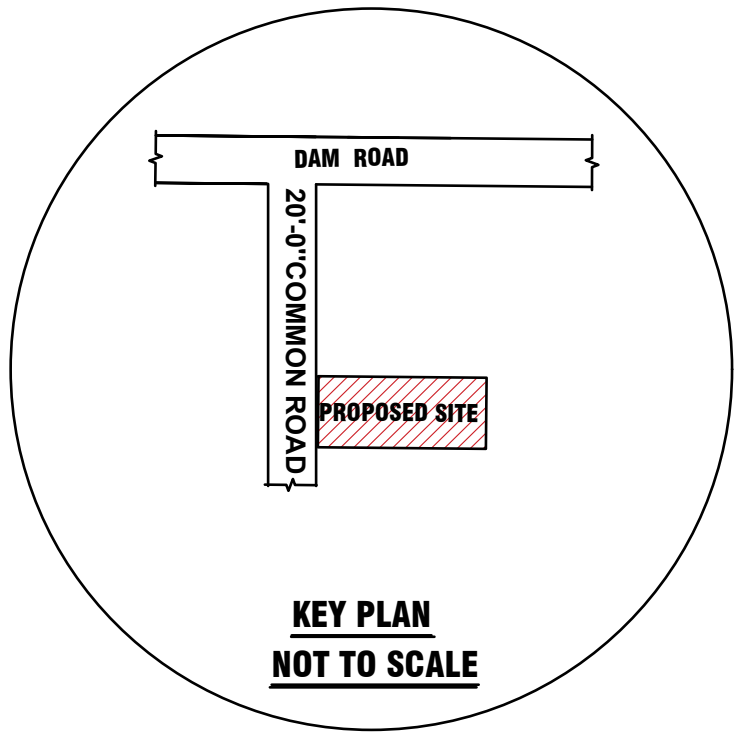

FSI (FLOOR SPACE INDEX)	1.74
PLOT COVERAGE	57.97 %

SCALE - 1:100
ALL DIMENSION ARE IN 'METER'

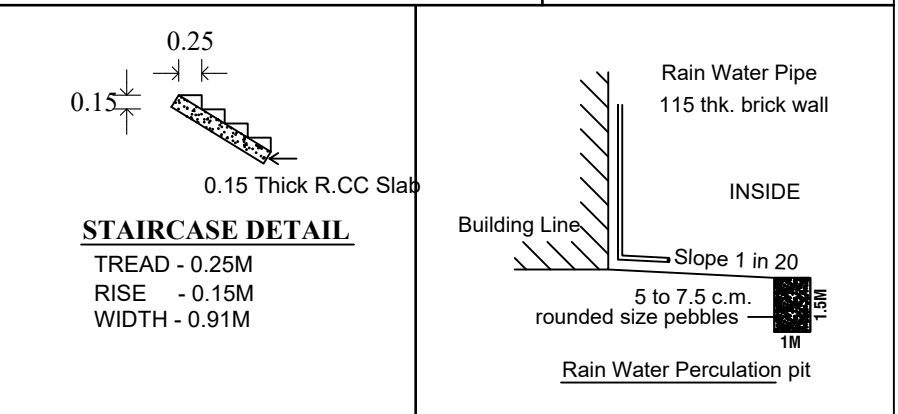
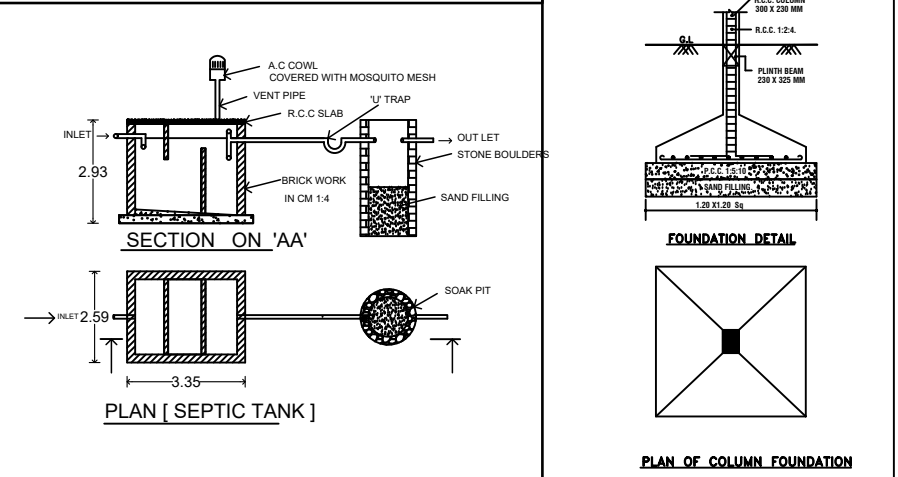


Diagram illustrating the components of a solar system plan. It shows a solar panel tilted on a stand. Labels include: HEAT RADIATION FROM SUN (pointing to the panel), SOLAR GLASS (pointing to the surface), and SOLAR SYSTEM PLAN (at the bottom).

COLOUR INDEX	
AREA OF APPLICANT	- 
PROPOSED BUILDING AREA	- 
ROAD / STREET	- 


APPLICANT


Er. V. RAJA. D.C.E.,
CONSULTING ENGINEER-LBS,
No.44, L.F. ROAD, AMMAPETTAI,
VADAKKANANDAL, CHINNASELEM TK,
KALLAKURICHI DIST-606207,
CELL: 9600257169.

ENGINEER

NOTE

1) This Order is electronically generated and does not require signature