

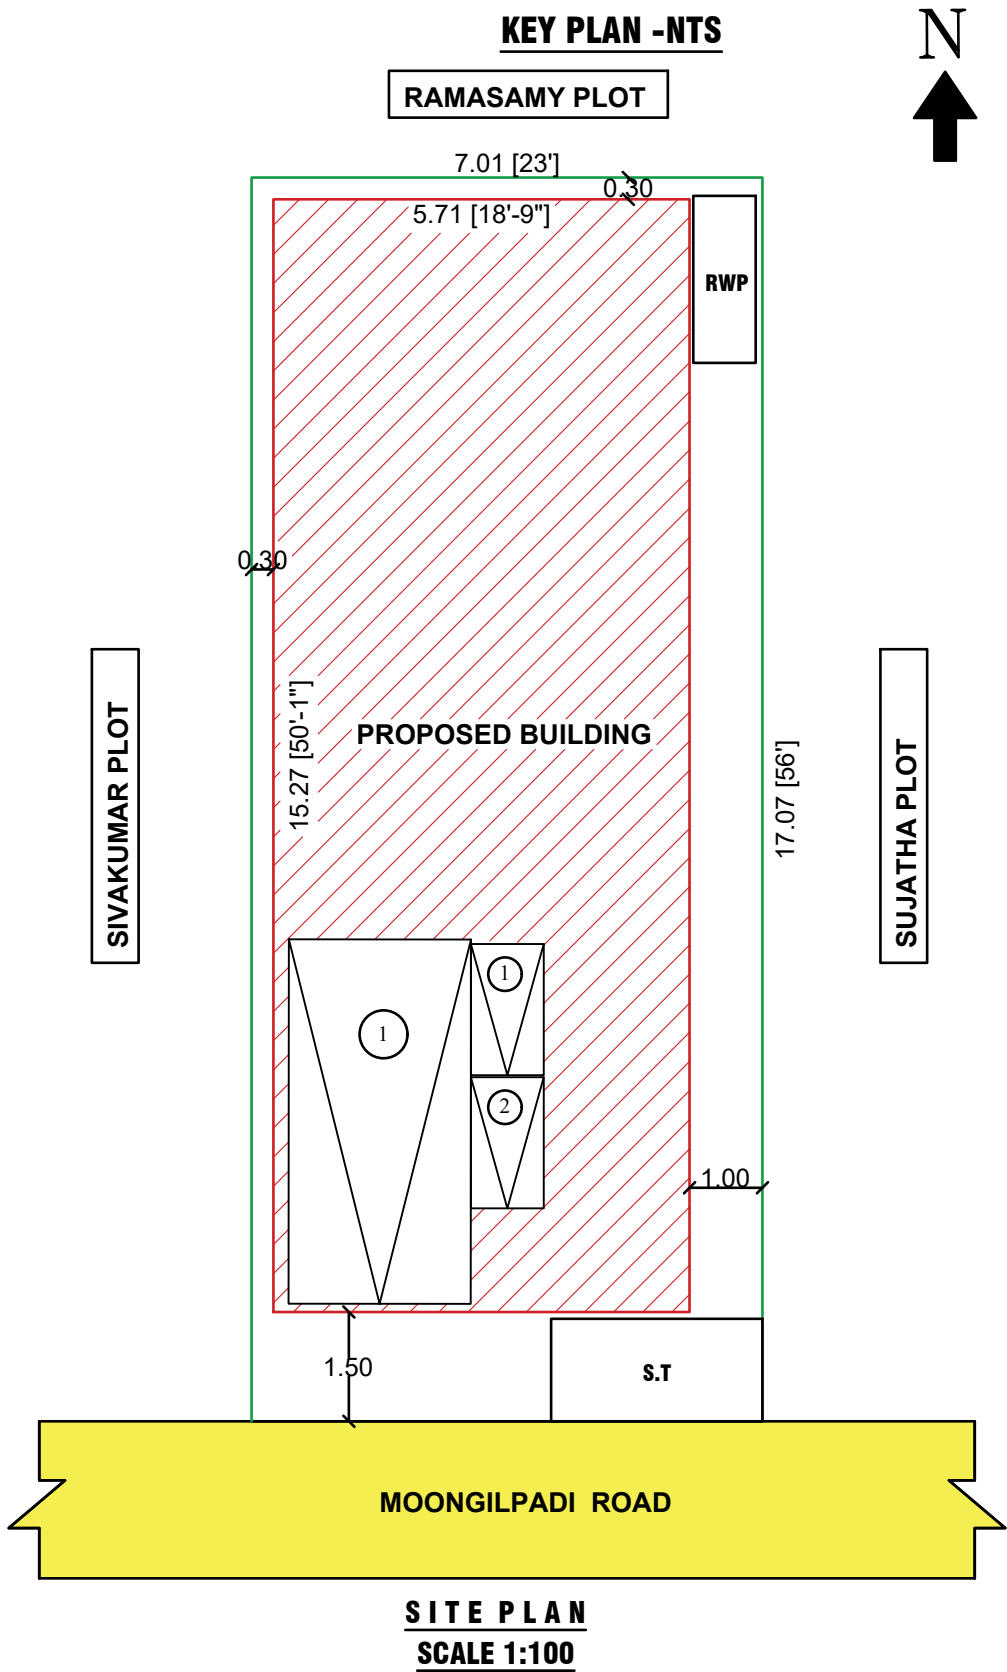
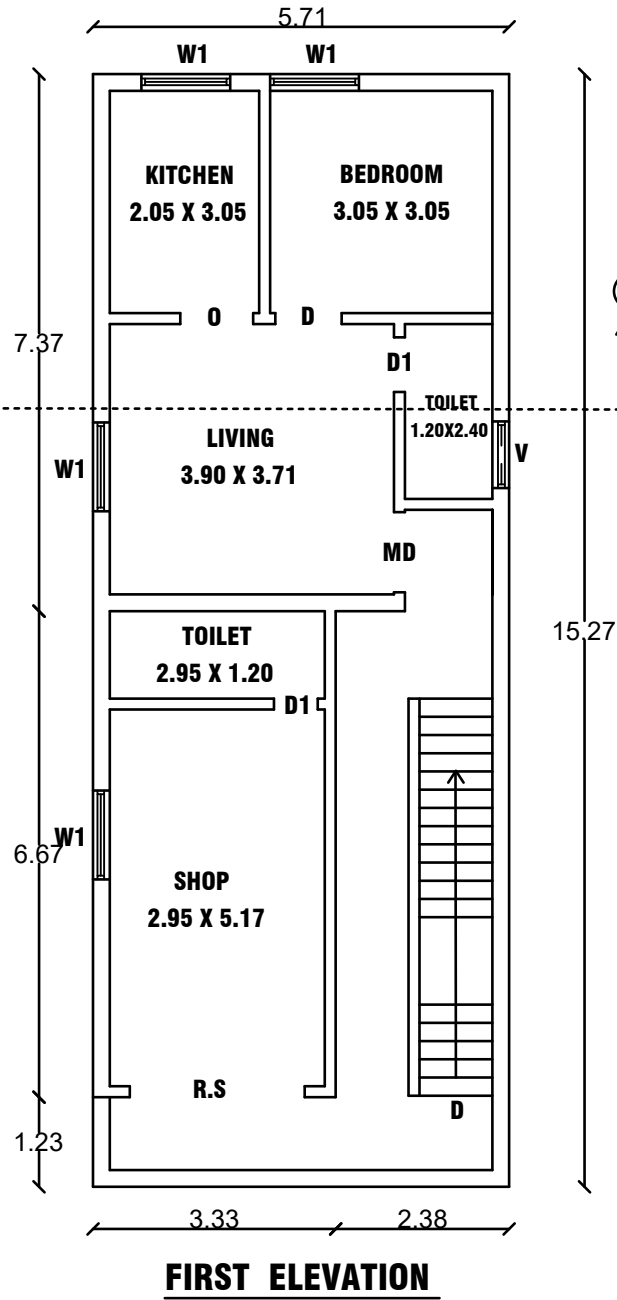
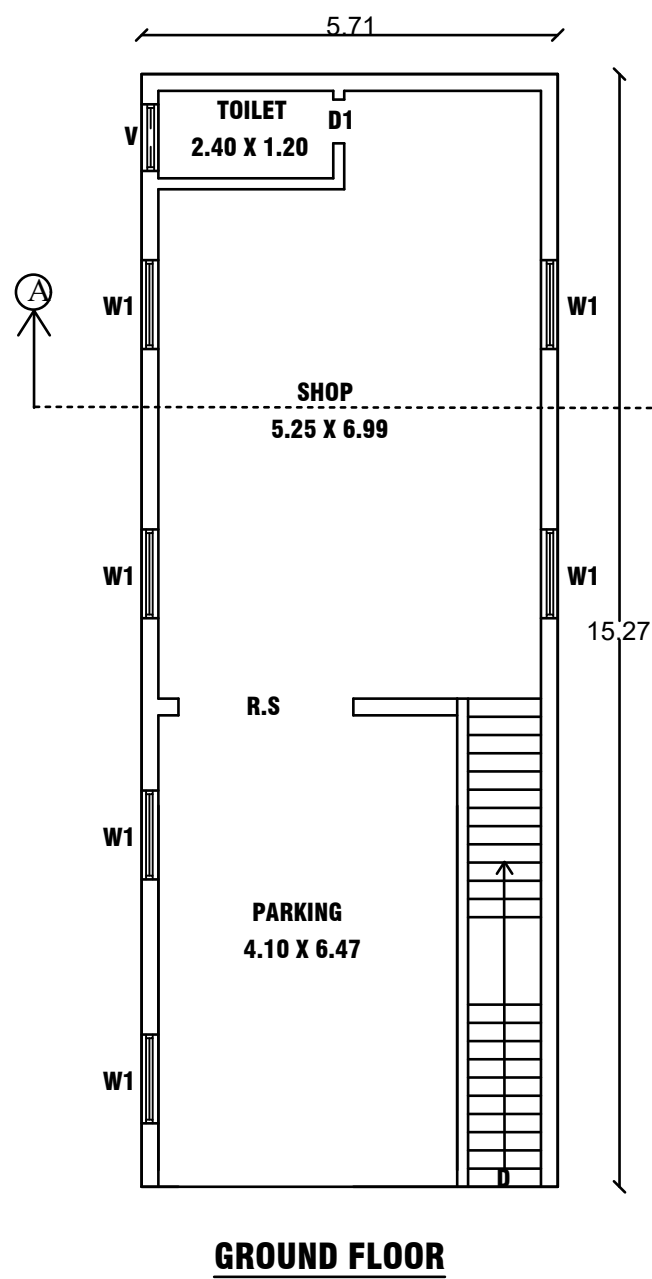
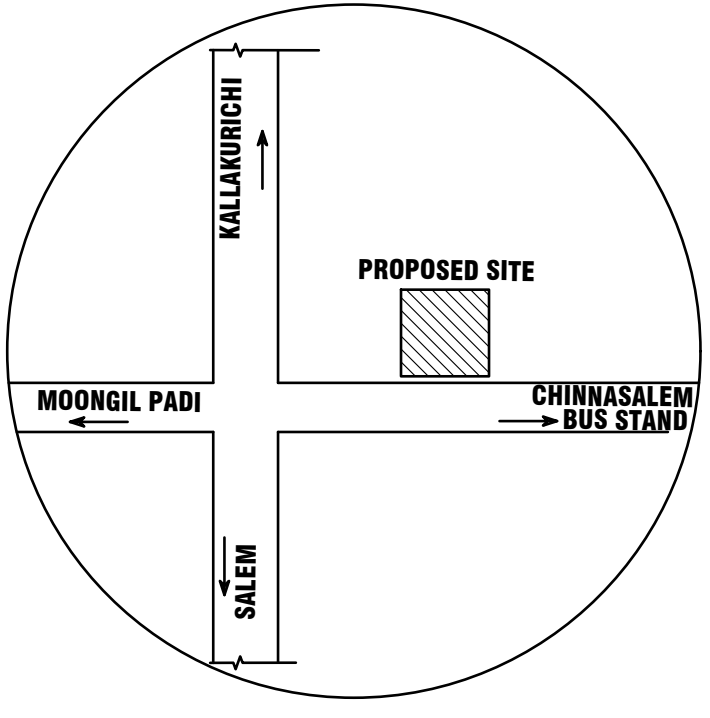
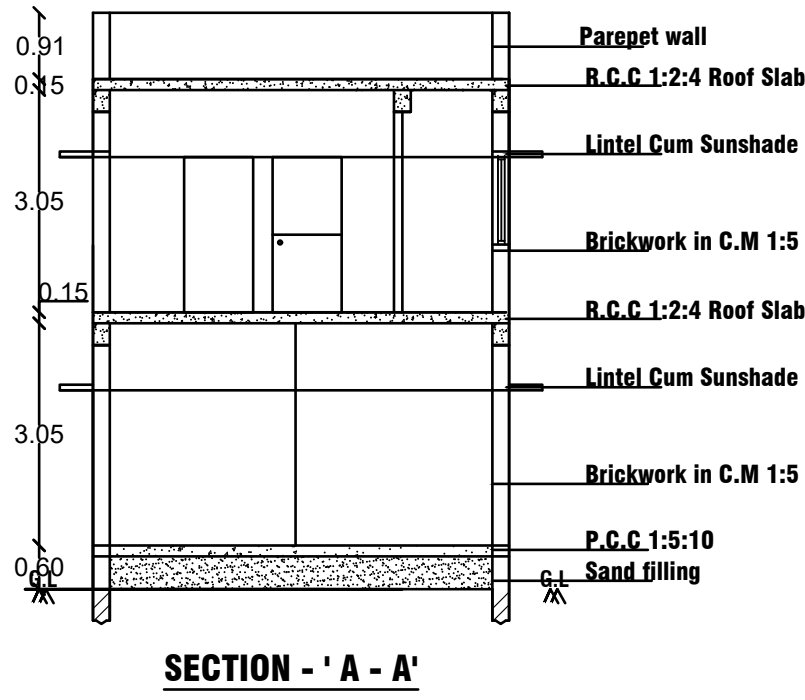
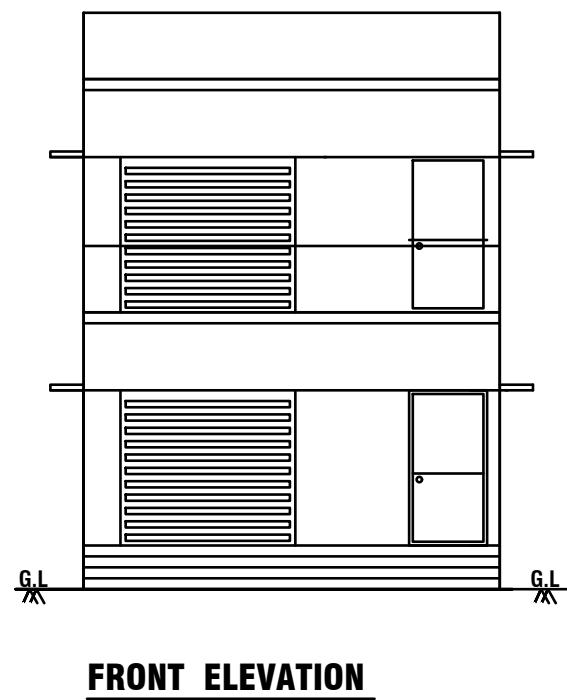
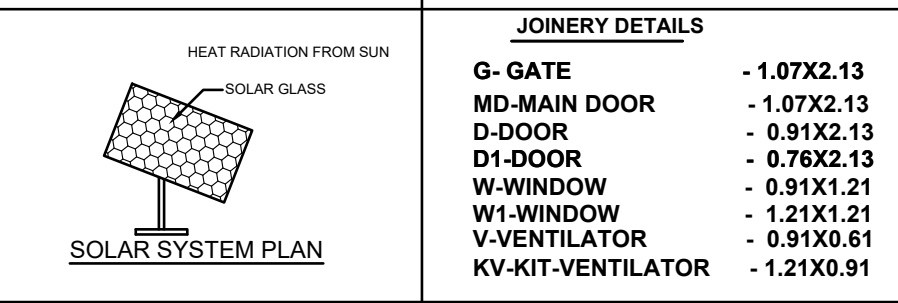


PLAN SHOWING THE PROPOSED CONSTRUCTION OF R.C.C. ROOF COMMECIAL BUILDING IN GROUND FLOOR AND PARTLY COMMERCIAL BUILDING AND PARTLY RESIDENTIAL BUILDING IN FIRST FLOOR IN OLD SURVEY NO :278/10,278/17, NEW SURVEY NO :278 /17B2,MOONGILPADI ROAD, CHINNASALEM NORTH,CHINNASALEM TOWN PANCHAYAT LIMIT, KALLAKURICHI DT.

APPLICANT : Mr.DHANARAJA S/O RAJENDRAN

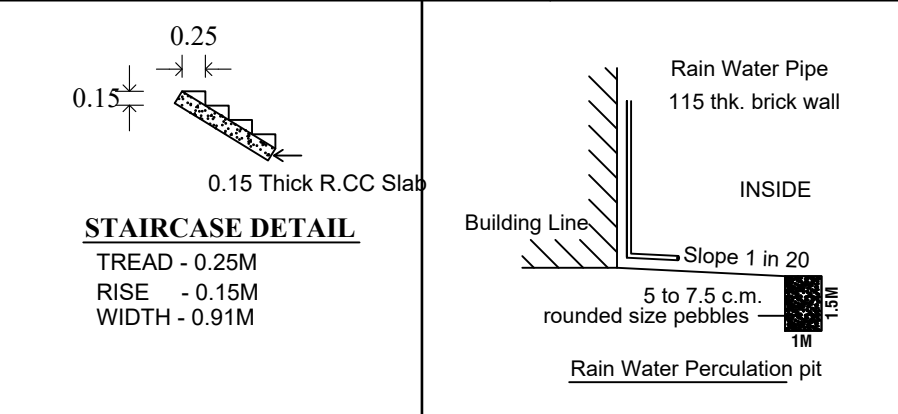

AREA DETAILS	SFT	SQM
AREA OF APPLICANT	1288.00	119.66
PROPOSED COMMERCIAL G.F	938.51	87.19
PARTLY PROPOSED COMMERCIAL IN F. F	239.07	22.21
PARTLY PROPOSED RESIDENTIAL IN F. F	699.44	64.98
FSI (FLOOR SPACE INDEX)	1.46	
PLOT COVERAGE	72.86%	

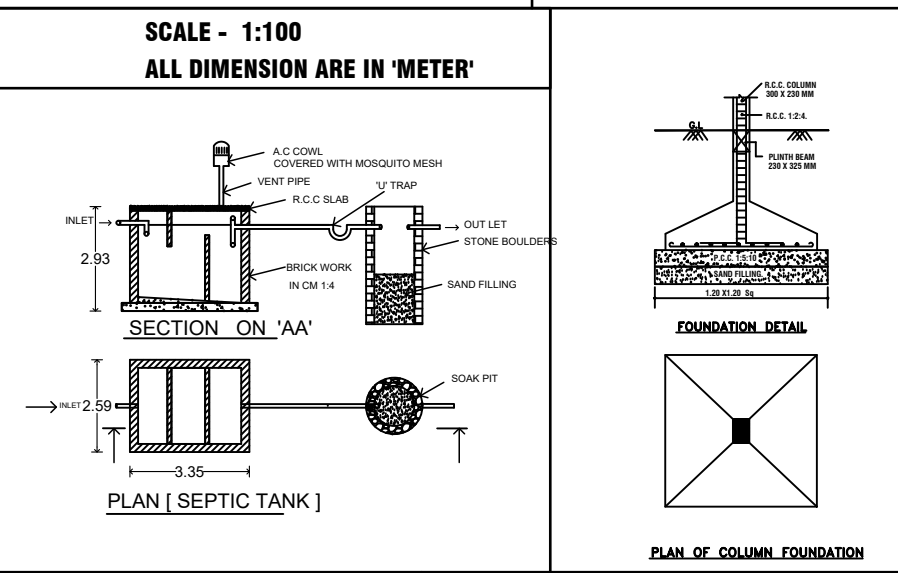

JOINERY DETAILS	
G- GATE	- 1.07X2.13
MD-MAIN DOOR	- 1.07X2.13
D-DOOR	- 0.91X2.13
D1-DOOR	- 0.76X2.13
W-WINDOW	- 0.91X1.21
W1-WINDOW	- 1.21X1.21
V-VENTILATOR	- 0.91X0.61
KV-KIT-VENTILATOR	- 1.21X0.91

Er.S.KARTHIK, B.E.,
Licensed Building Surveyor, Reg No.1/23-24
Vetri Sri Vinayaga Builders
Vedavalli Mariamman Koli Back Side,
Vijayapuram, Chinnasalem - 606 201
Cell : 9944135135.

ENGINEER