

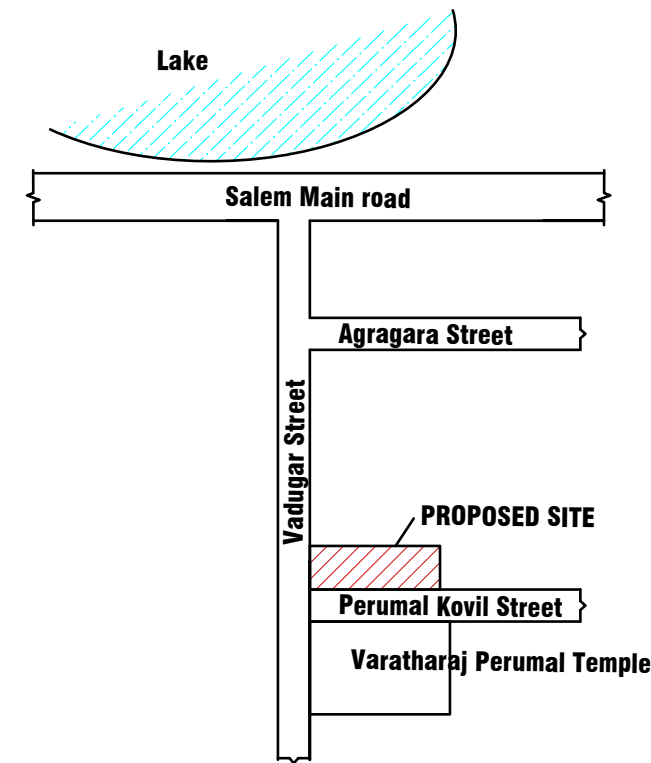
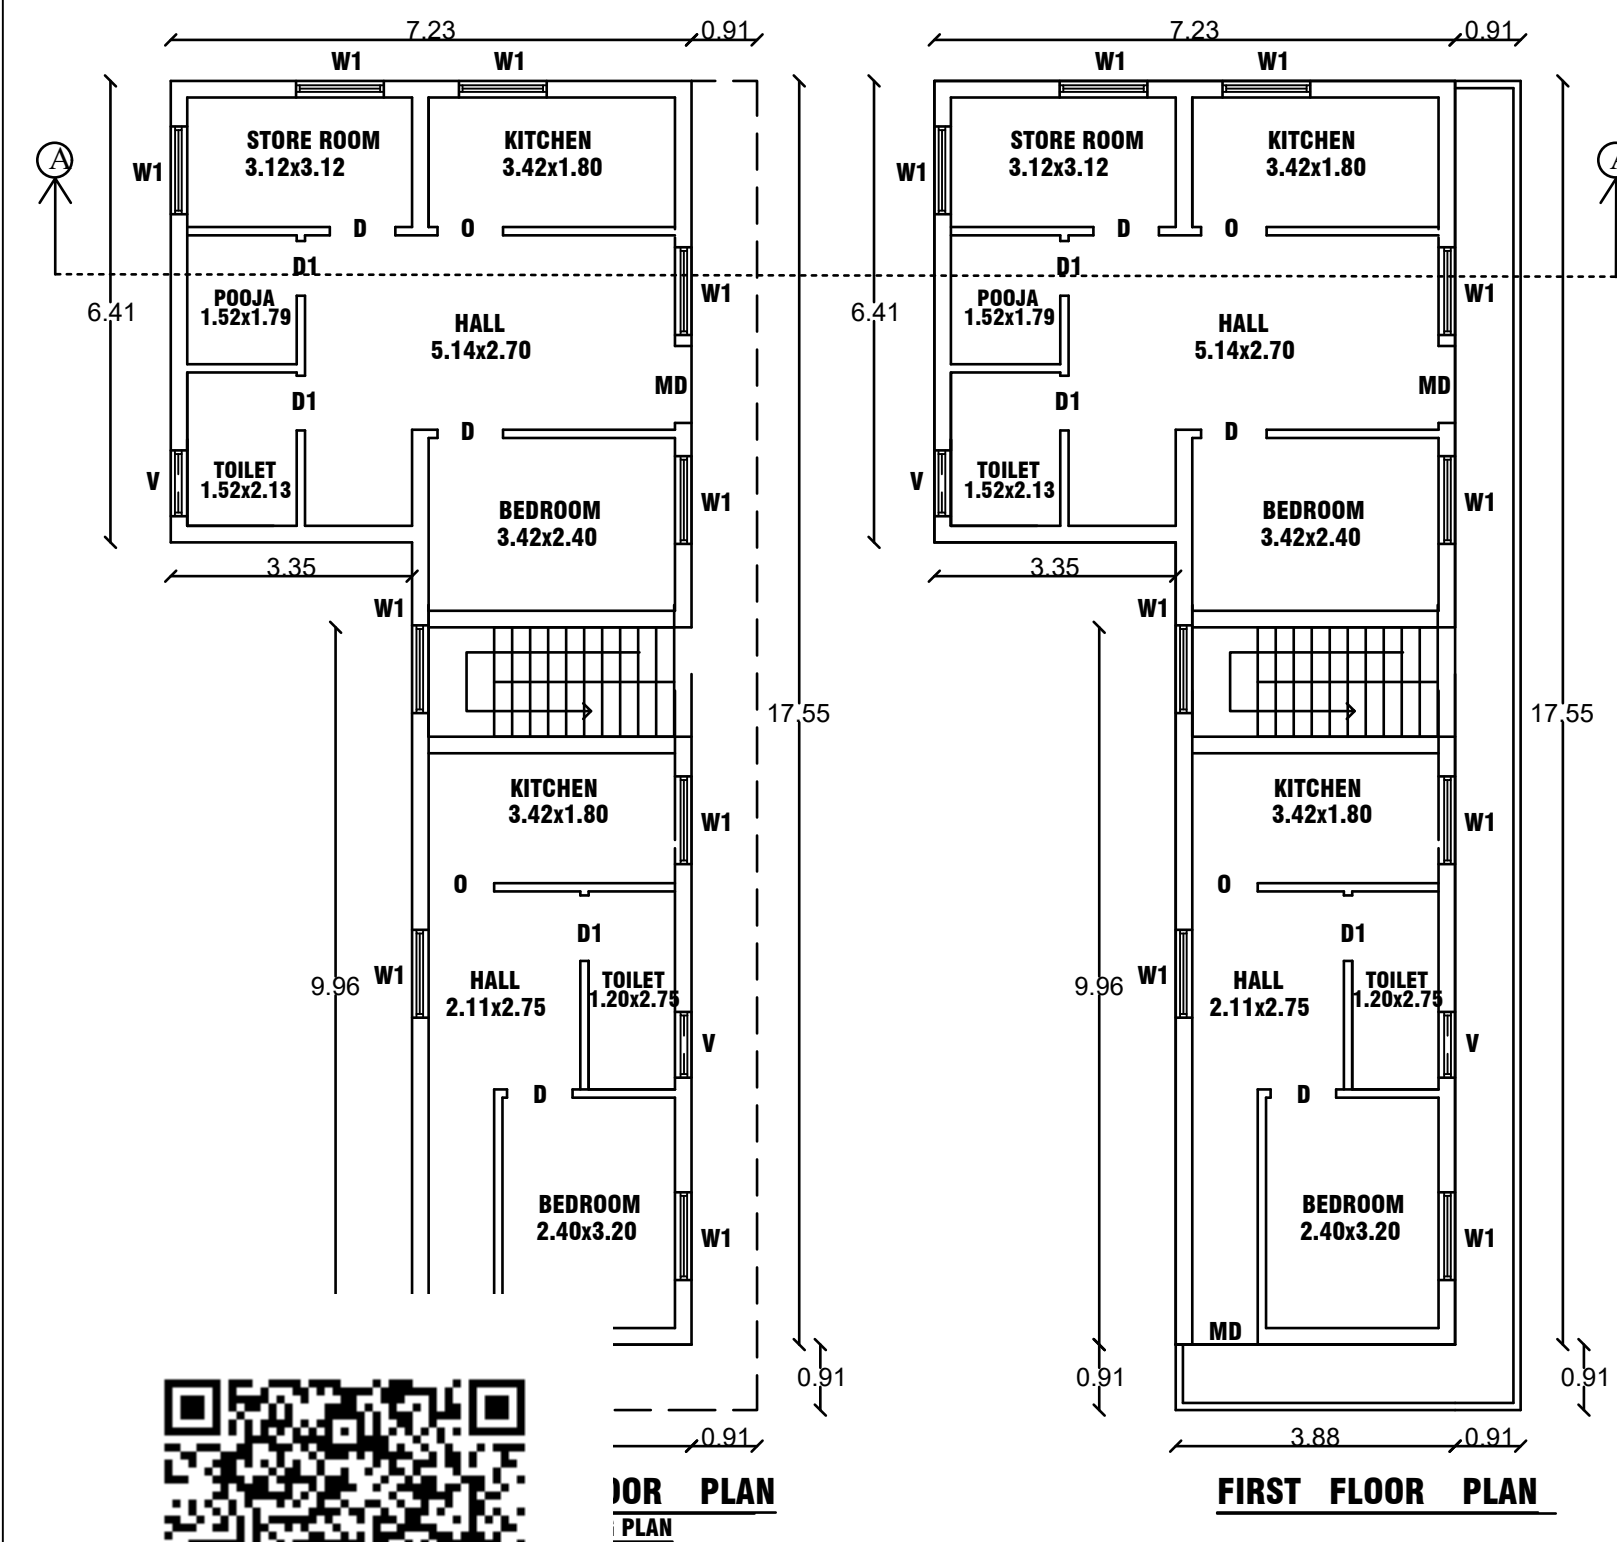


PLAN SHOWING THE PROPOSED CONSTRUCTION OF GROUND AND FIRST FLOOR R.C.C. ROOF RESIDENTIAL BUILDING [AFTER DISMANTLING OLD BUILDING IN DOOR NO'S.14,15(NEW NO.57) IN OLD NATHAM SURVEY.NO.521/6,NEW NATHAM SURVEY.NO.1079/15,VADUGAR STREET, CHINNASALEM TOWN PANCHAYAT LIMIT,CHINNASALEM TALUK, KALLAKURICHI DISTRICT.



APPLICANT : Mr.R.RAJENDRAN S/O RAMASAMY.

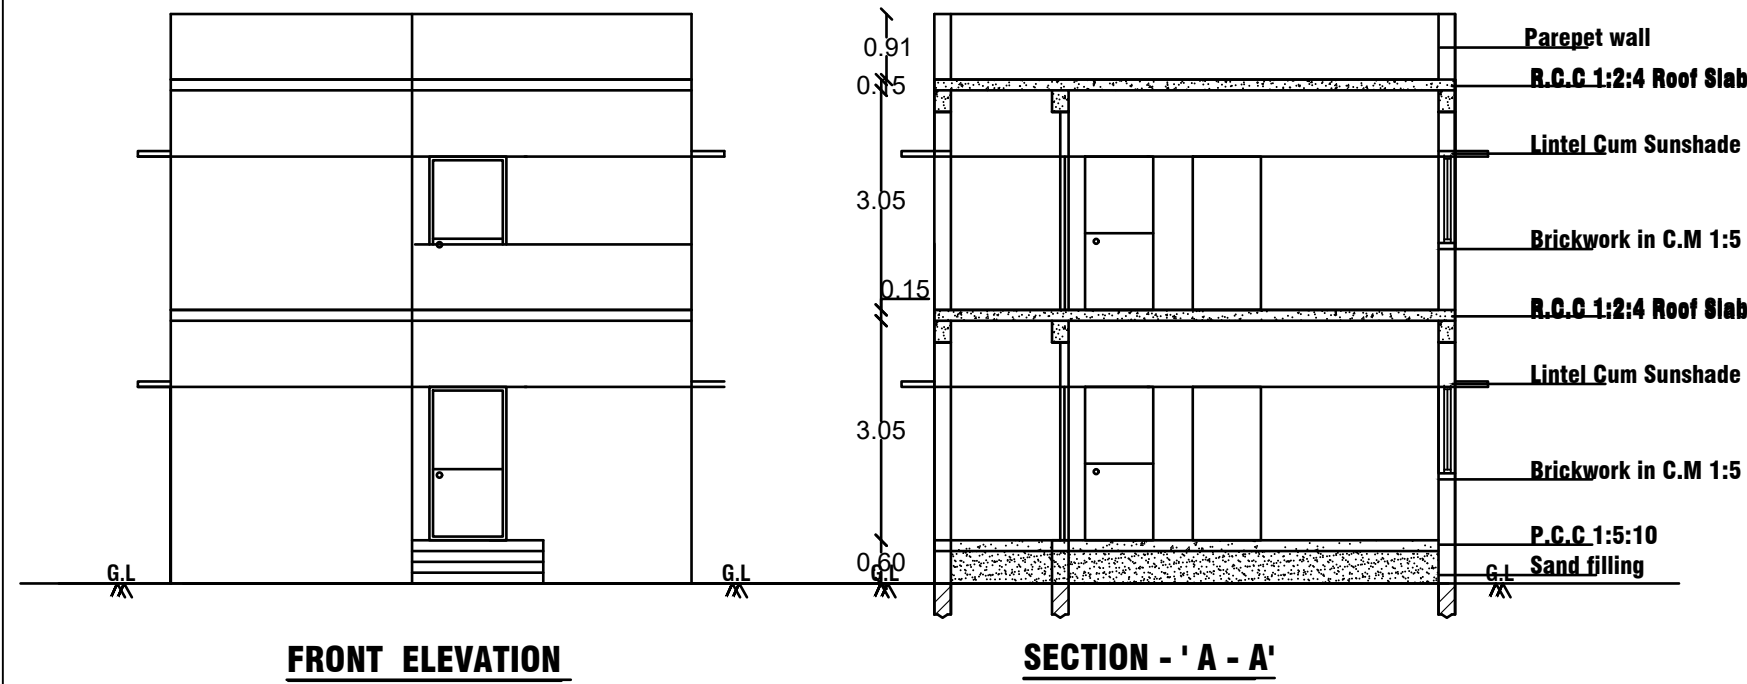


KEY PLAN
NOT TO SCALE

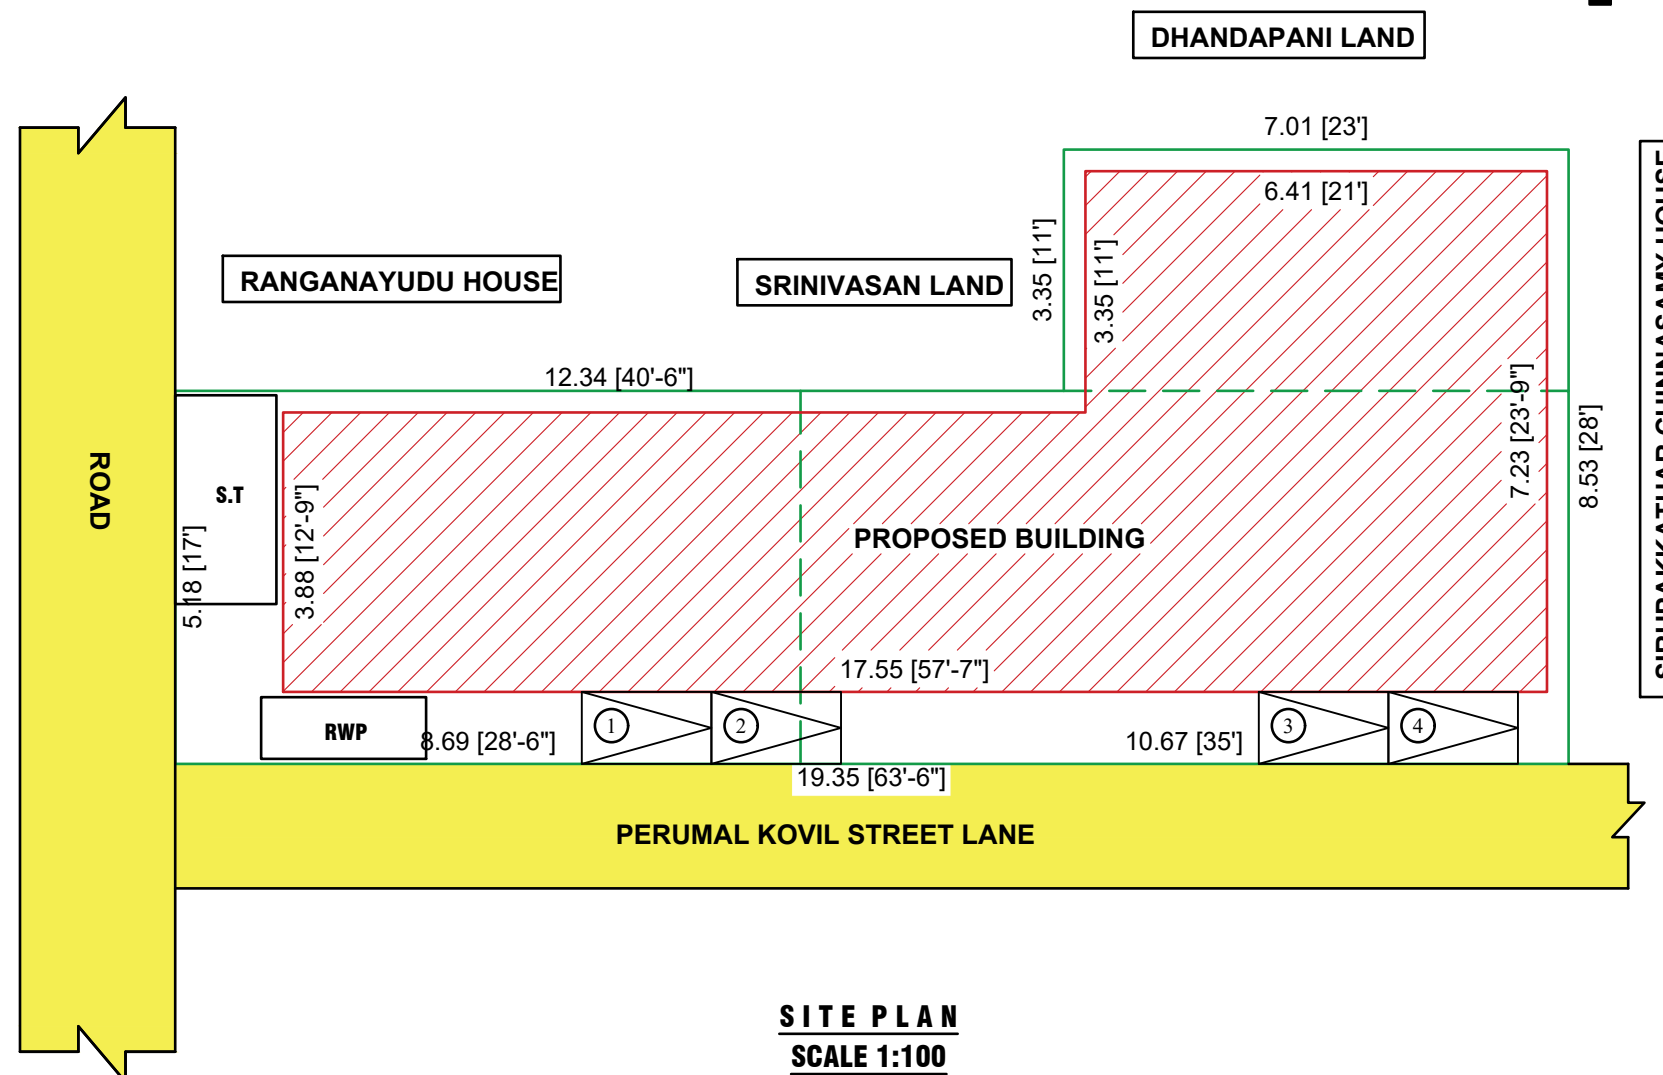

AREA DETAILS	SFT	SQM
AREA OF APPLICANT-Doc No.1285/94	848.00	78.78
AREA OF APPLICANT-Doc No.121/2003	484.50	45.01
TOTAL SITE AREA	1332.50	123.79
PROPOSED GROUND FLOOR	964.12	89.57
PROPOSED FIRST FLOOR	964.12	89.57
FSI (FLOOR SPACE INDEX)	1.44	
PLOT COVERAGE	72.35 %	

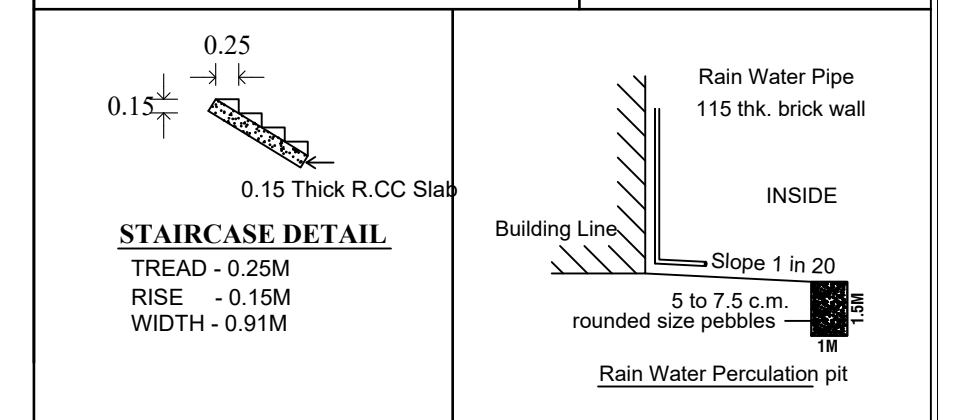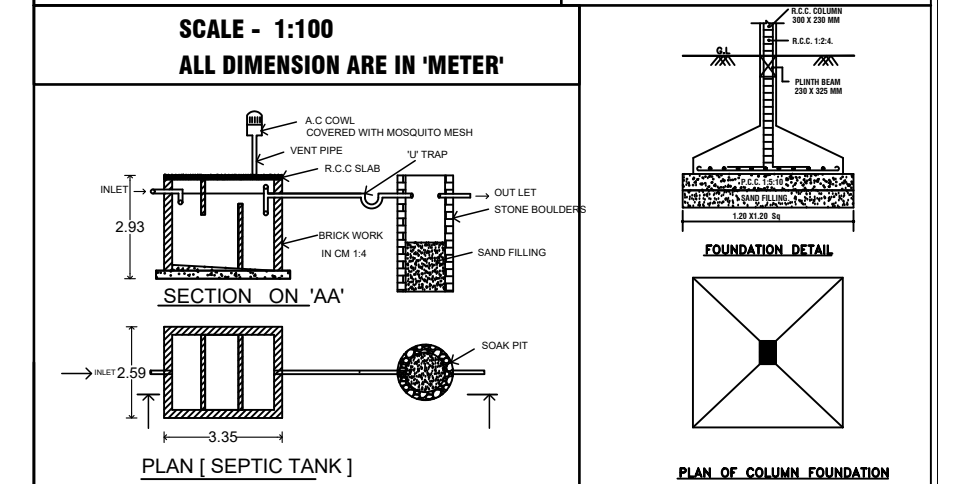

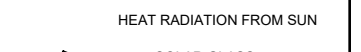	<u>JOINERY DETAILS</u> <table border="0"> <tr> <td>G- GATE</td> <td align="right">- 1.07X2.13</td> </tr> <tr> <td>MD-MAIN DOOR</td> <td align="right">- 1.07X2.13</td> </tr> <tr> <td>D-DOOR</td> <td align="right">- 0.91X2.13</td> </tr> <tr> <td>D1-DOOR</td> <td align="right">- 0.76X2.13</td> </tr> <tr> <td>W-WINDOW</td> <td align="right">- 0.91X1.21</td> </tr> <tr> <td>W1-WINDOW</td> <td align="right">- 1.21X1.21</td> </tr> <tr> <td>V-VENTILATOR</td> <td align="right">- 0.91X0.61</td> </tr> <tr> <td>KV-KIT-VENTILATOR</td> <td align="right">- 1.21X0.91</td> </tr> </table>	G- GATE	- 1.07X2.13	MD-MAIN DOOR	- 1.07X2.13	D-DOOR	- 0.91X2.13	D1-DOOR	- 0.76X2.13	W-WINDOW	- 0.91X1.21	W1-WINDOW	- 1.21X1.21	V-VENTILATOR	- 0.91X0.61	KV-KIT-VENTILATOR	- 1.21X0.91
G- GATE	- 1.07X2.13																
MD-MAIN DOOR	- 1.07X2.13																
D-DOOR	- 0.91X2.13																
D1-DOOR	- 0.76X2.13																
W-WINDOW	- 0.91X1.21																
W1-WINDOW	- 1.21X1.21																
V-VENTILATOR	- 0.91X0.61																
KV-KIT-VENTILATOR	- 1.21X0.91																

COLOUR INDEX	
AREA OF APPLICANT	- 
PROPOSED BUILDING AREA	- 
ROAD / STREET	- 



APPLICANT


Er. J. UMASANKAR
D.C.E., D.C.Struct & Tech, A.M.I.E.(Arch),
Consulting Civil Engineer & L.B.S.,
Venil Architects & Builders
Mobile : 98946 93132

- 1) This Order is electronically generated and does not require signature
- 2) Genuineness of the Drawing can be verified by
 - (a) Reading the 2D barcode with mobile barcode reader and verify through online.