
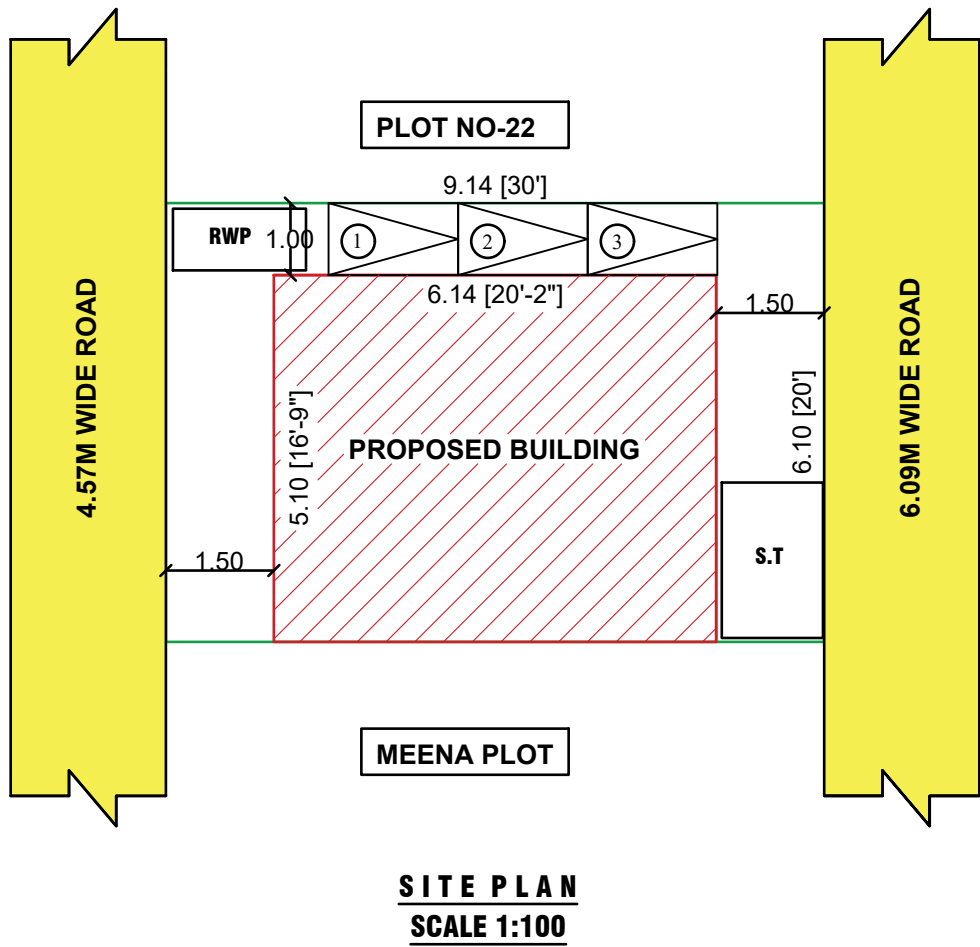
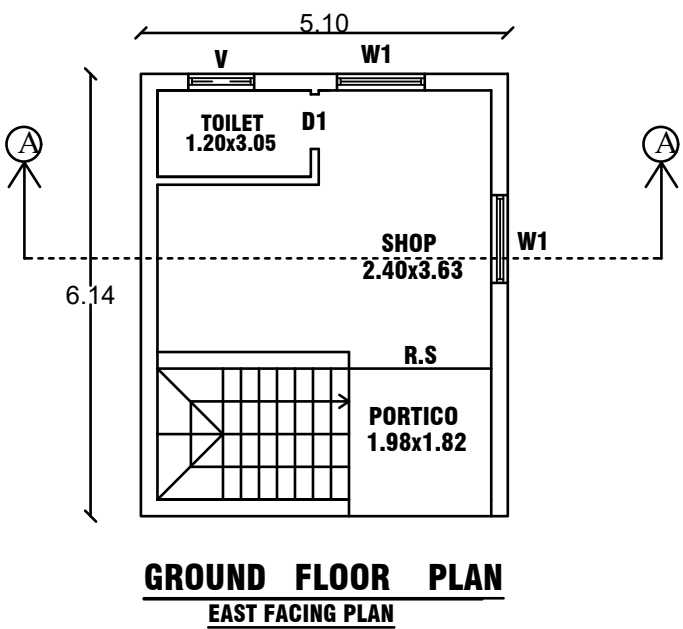
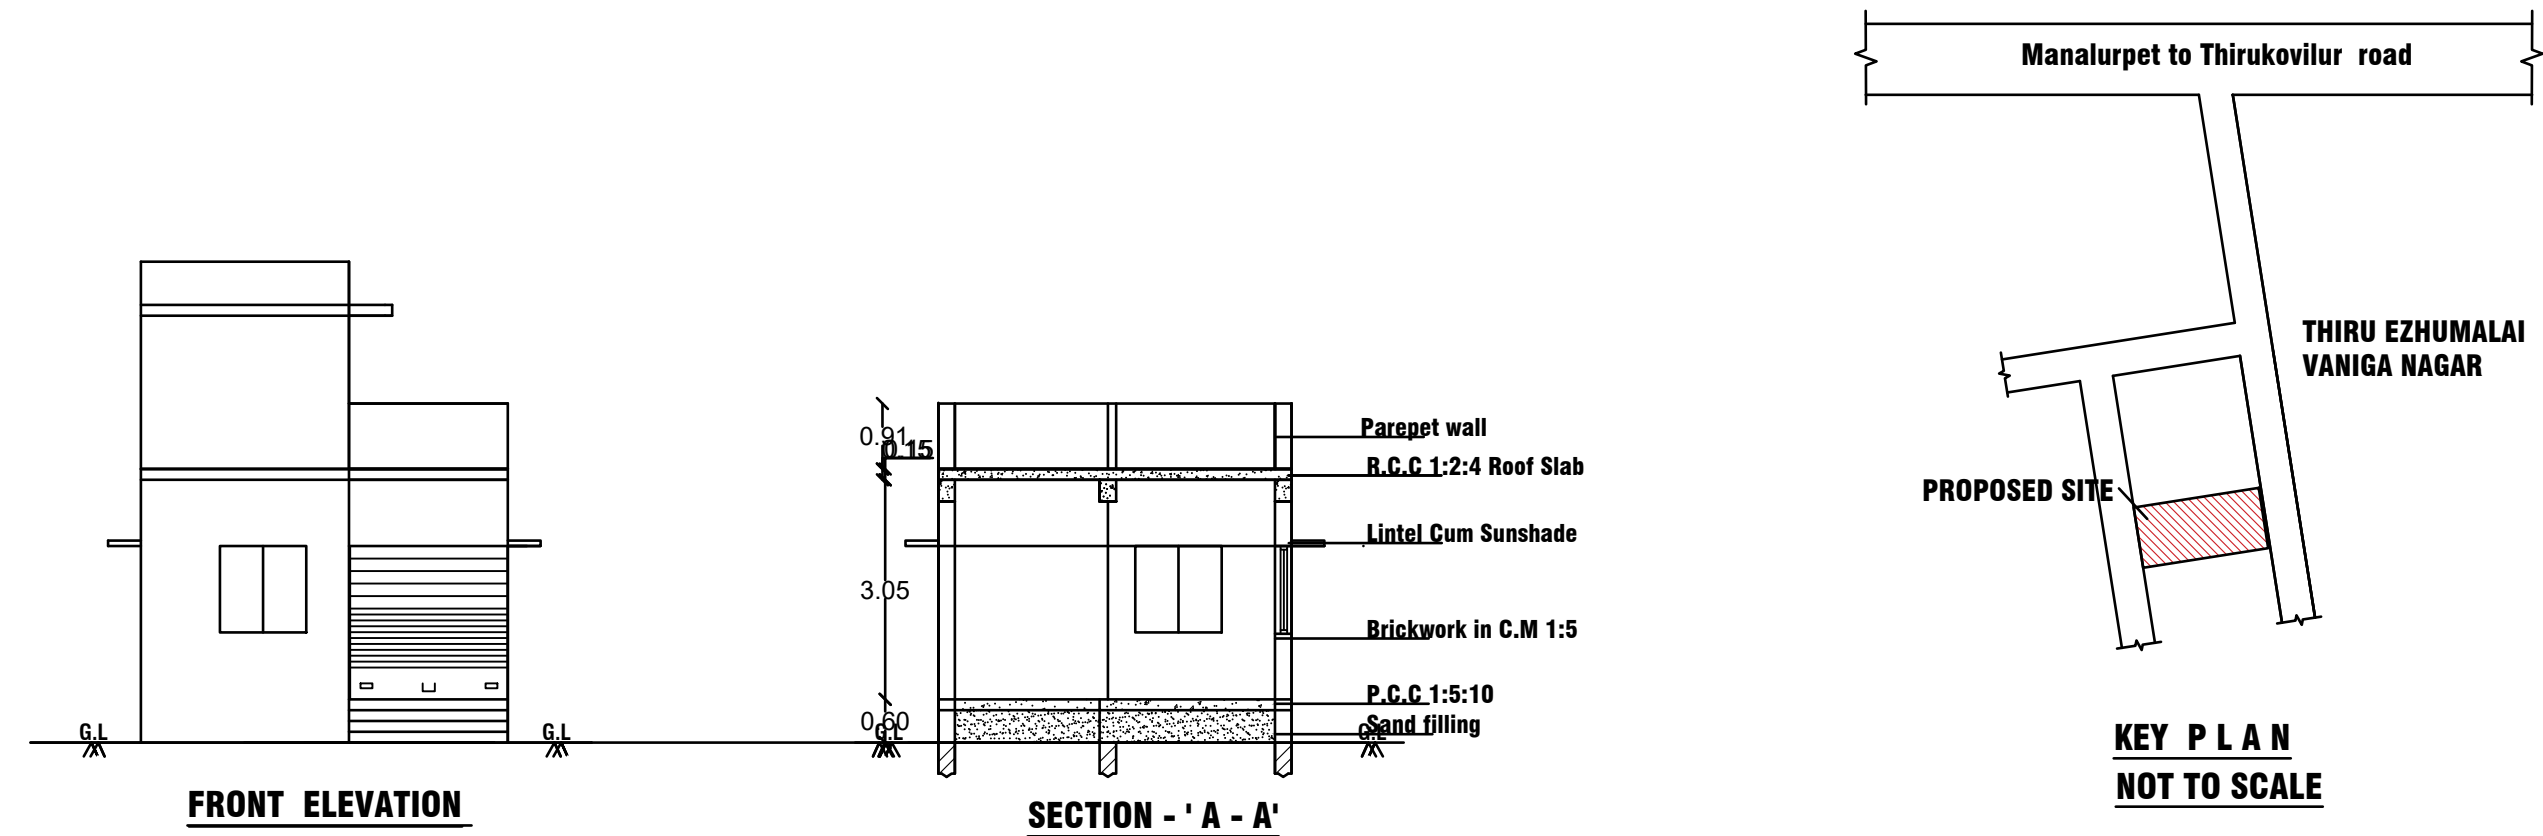
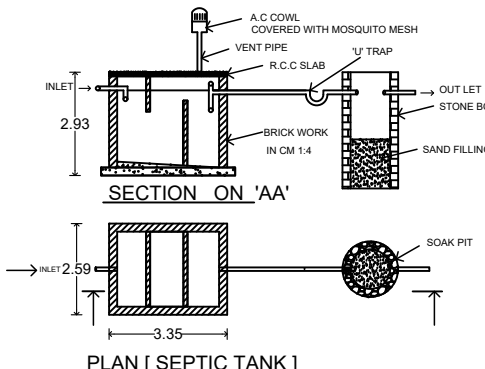
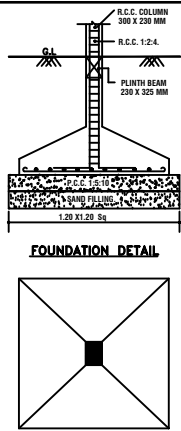
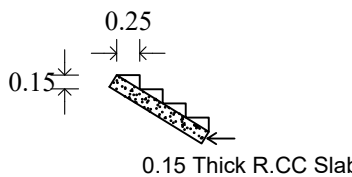
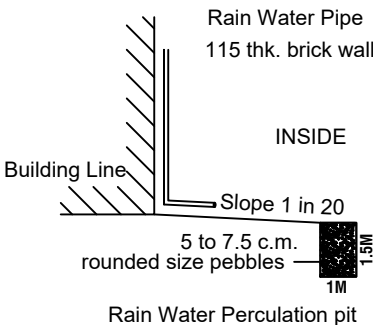
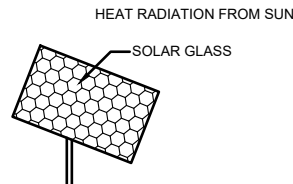


PLAN SHOWING THE PROPOSED CONSTRUCTION OF R.C.C. ROOF GROUND FLOOR COMMERCIAL BUILDING IN OLD R.S.NO.59/2,4A,5,6,NEW R.S.NO.59/5A2, PLOT NO'S.20[NORTH PART],21,THIRU EZHUMALAI VANIGA NAGAR, MANALURPET TOWN PANCHAYAT LIMIT ,VANAPURAM TALUK,KALLAKURICHI DISTRICT.

APPLICANT : Mr.N.PANDIYAN S/O NAGAPPAN.

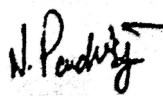

|   |             |                                                                                       |                   |             |                                                                                       |                        |        |                                                                                       |               |             |                                                                                       |             |           |             |              |             |                   |             |
|---|-------------|---------------------------------------------------------------------------------------|-------------------|-------------|---------------------------------------------------------------------------------------|------------------------|--------|---------------------------------------------------------------------------------------|---------------|-------------|---------------------------------------------------------------------------------------|-------------|-----------|-------------|--------------|-------------|-------------------|-------------|
| AREA DETAILS   | SFT         | SQM                                                                                   |                   |             |                                                                                       |                        |        |                                                                                       |               |             |                                                                                       |             |           |             |              |             |                   |             |
| AREA OF APPLICANT   | 600.00      | 55.74                                                                                 |                   |             |                                                                                       |                        |        |                                                                                       |               |             |                                                                                       |             |           |             |              |             |                   |             |
| PROPOSED GROUND FLOOR   | 337.06      | 31.31                                                                                 |                   |             |                                                                                       |                        |        |                                                                                       |               |             |                                                                                       |             |           |             |              |             |                   |             |
| FSI (FLOOR SPACE INDEX)   | 0.56        |                                                                                       |                   |             |                                                                                       |                        |        |                                                                                       |               |             |                                                                                       |             |           |             |              |             |                   |             |
| PLOT COVERAGE   | 56.17 %     |                                                                                       |                   |             |                                                                                       |                        |        |                                                                                       |               |             |                                                                                       |             |           |             |              |             |                   |             |
| <div>SCALE - 1:100<br/>ALL DIMENSION ARE IN 'METER'</div> <div><div><p>SECTION ON 'AA'</p><p>PLAN [ SEPTIC TANK ]</p></div><div><p>FOUNDATION DETAIL</p><p>PLAN OF COLUMN FOUNDATION</p></div></div>   |             |                                                                                       |                   |             |                                                                                       |                        |        |                                                                                       |               |             |                                                                                       |             |           |             |              |             |                   |             |
| <div><div><p>STAIRCASE DETAIL</p><p>TREAD - 0.25M</p><p>RISE - 0.15M</p><p>WIDTH - 0.91M</p></div><div><p>Rain Water Pipe<br/>115 thk. brick wall</p><p>INSIDE</p><p>Building Line</p><p>Slope 1 in 20</p><p>5 to 7.5 c.m.<br/>rounded size pebbles</p><p>1M</p><p>Rain Water Percussion Pit</p></div></div>   |             |                                                                                       |                   |             |                                                                                       |                        |        |                                                                                       |               |             |                                                                                       |             |           |             |              |             |                   |             |
| <div><div><p>SOLAR SYSTEM PLAN</p></div><div><p>JOINERY DETAILS</p><table><tr><td>G- GATE</td><td>- 1.07X2.13</td></tr><tr><td>MD-MAIN DOOR</td><td>- 1.07X2.13</td></tr><tr><td>D-DOOR</td><td>- 0.91X2.13</td></tr><tr><td>D1-DOOR</td><td>- 0.76X2.13</td></tr><tr><td>W-WINDOW</td><td>- 0.91X1.21</td></tr><tr><td>W1-WINDOW</td><td>- 1.21X1.21</td></tr><tr><td>V-VENTILATOR</td><td>- 0.91X0.91</td></tr><tr><td>KV-KIT-VENTILATOR</td><td>- 1.21X0.91</td></tr></table></div></div>                           |             |                                                                                       | G- GATE           | - 1.07X2.13 | MD-MAIN DOOR                                                                          | - 1.07X2.13            | D-DOOR | - 0.91X2.13                                                                           | D1-DOOR       | - 0.76X2.13 | W-WINDOW                                                                              | - 0.91X1.21 | W1-WINDOW | - 1.21X1.21 | V-VENTILATOR | - 0.91X0.91 | KV-KIT-VENTILATOR | - 1.21X0.91 |
| G- GATE   | - 1.07X2.13 |                                                                                       |                   |             |                                                                                       |                        |        |                                                                                       |               |             |                                                                                       |             |           |             |              |             |                   |             |
| MD-MAIN DOOR   | - 1.07X2.13 |                                                                                       |                   |             |                                                                                       |                        |        |                                                                                       |               |             |                                                                                       |             |           |             |              |             |                   |             |
| D-DOOR   | - 0.91X2.13 |                                                                                       |                   |             |                                                                                       |                        |        |                                                                                       |               |             |                                                                                       |             |           |             |              |             |                   |             |
| D1-DOOR   | - 0.76X2.13 |                                                                                       |                   |             |                                                                                       |                        |        |                                                                                       |               |             |                                                                                       |             |           |             |              |             |                   |             |
| W-WINDOW   | - 0.91X1.21 |                                                                                       |                   |             |                                                                                       |                        |        |                                                                                       |               |             |                                                                                       |             |           |             |              |             |                   |             |
| W1-WINDOW   | - 1.21X1.21 |                                                                                       |                   |             |                                                                                       |                        |        |                                                                                       |               |             |                                                                                       |             |           |             |              |             |                   |             |
| V-VENTILATOR   | - 0.91X0.91 |                                                                                       |                   |             |                                                                                       |                        |        |                                                                                       |               |             |                                                                                       |             |           |             |              |             |                   |             |
| KV-KIT-VENTILATOR   | - 1.21X0.91 |                                                                                       |                   |             |                                                                                       |                        |        |                                                                                       |               |             |                                                                                       |             |           |             |              |             |                   |             |
| <div><div><p>COLOUR INDEX</p><table><tr><td>AREA OF APPLICANT</td><td>-</td><td></td></tr><tr><td>PROPOSED BUILDING AREA</td><td>-</td><td></td></tr><tr><td>ROAD / STREET</td><td>-</td><td></td></tr></table></div><div><p>APPLICANT</p></div></div> |             |                                                                                       | AREA OF APPLICANT | -           |  | PROPOSED BUILDING AREA | -      |  | ROAD / STREET | -           |  |             |           |             |              |             |                   |             |
| AREA OF APPLICANT   | -           |  |                   |             |                                                                                       |                        |        |                                                                                       |               |             |                                                                                       |             |           |             |              |             |                   |             |
| PROPOSED BUILDING AREA   | -           |  |                   |             |                                                                                       |                        |        |                                                                                       |               |             |                                                                                       |             |           |             |              |             |                   |             |
| ROAD / STREET   | -           |  |                   |             |                                                                                       |                        |        |                                                                                       |               |             |                                                                                       |             |           |             |              |             |                   |             |

1) This Order is electronically generated and does not require signature  
2) Genuineness of the Drawing can be verified by  
(a) Reading the 2D barcode with mobile barcode reader and verify through online.