
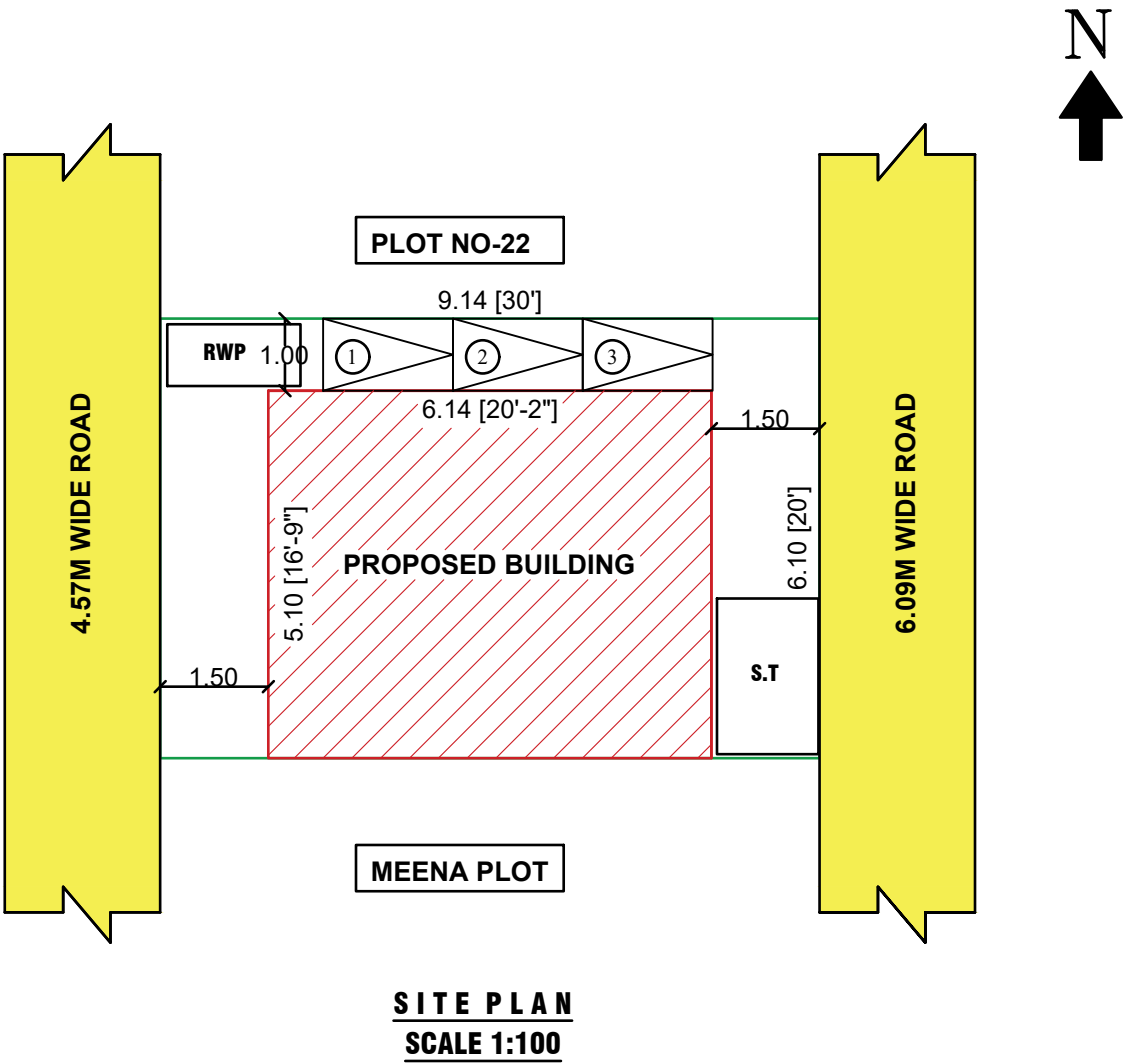
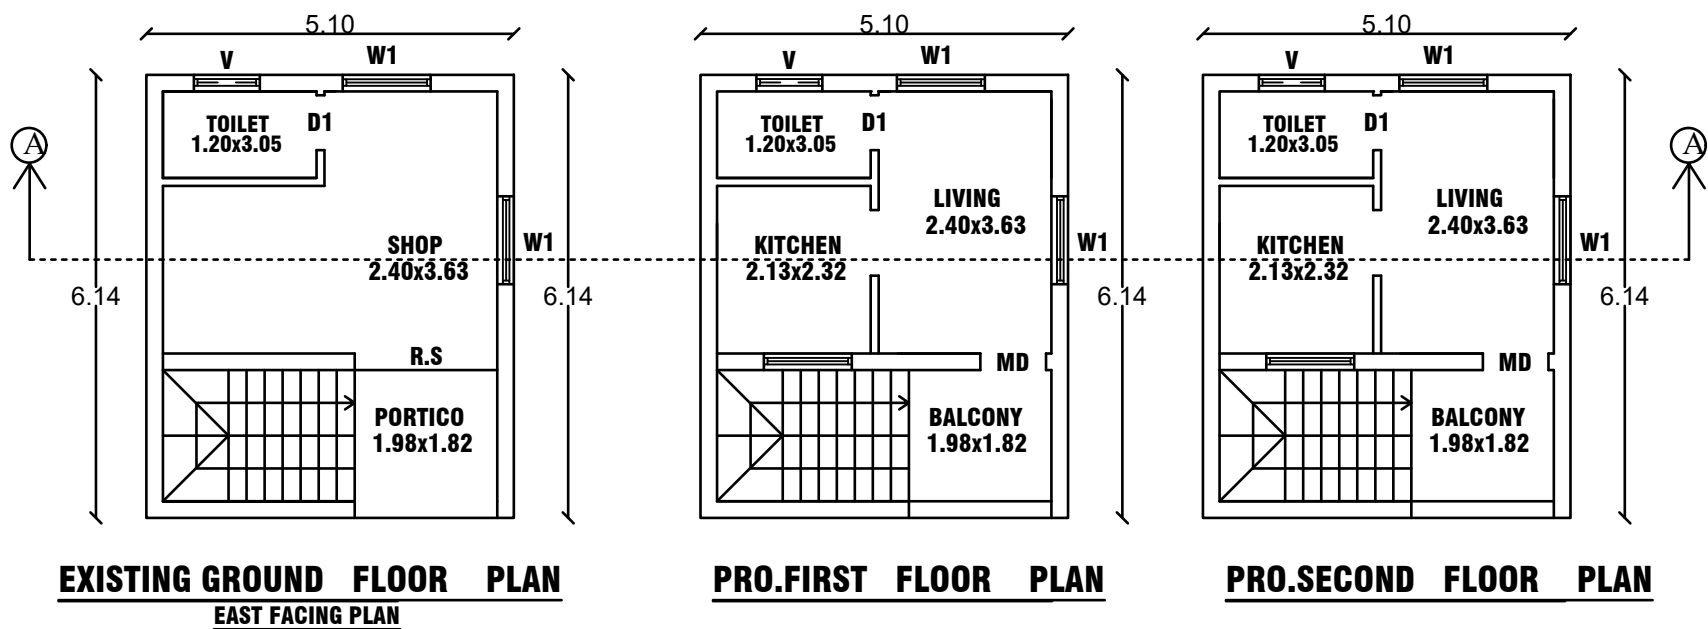
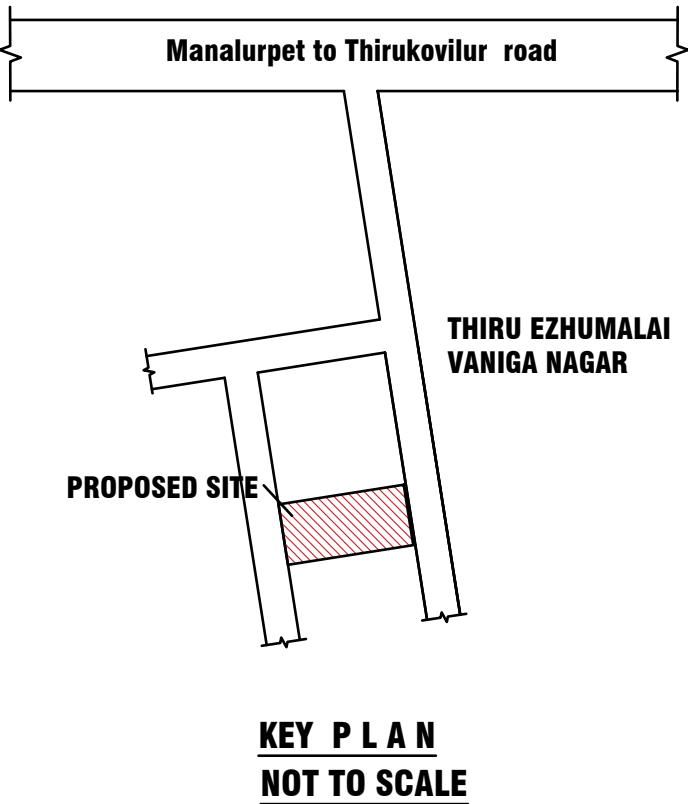


PLAN SHOWING THE EXISTING ALREADY APPROVED GROUND FLOOR COMMERCIAL AND PROPOSED R.C.C. ROOF FIRST & SECOND FLOOR RESIDENTIAL BUILDING IN OLD R.S.NO.59/2,4A,5,6,NEW R.S.NO.59/5A2,PLOT NO'S.20[NORTH PART],21,THIRU EZHUMALAI VANIGA NAGAR, MANALURPET TOWN PANCHAYAT LIMIT ,VANAPURAM TALUK,KALLAKURICHI DISTRICT.

APPLICANT : Mr.N.PANDIYAN S/O NAGAPPAN.

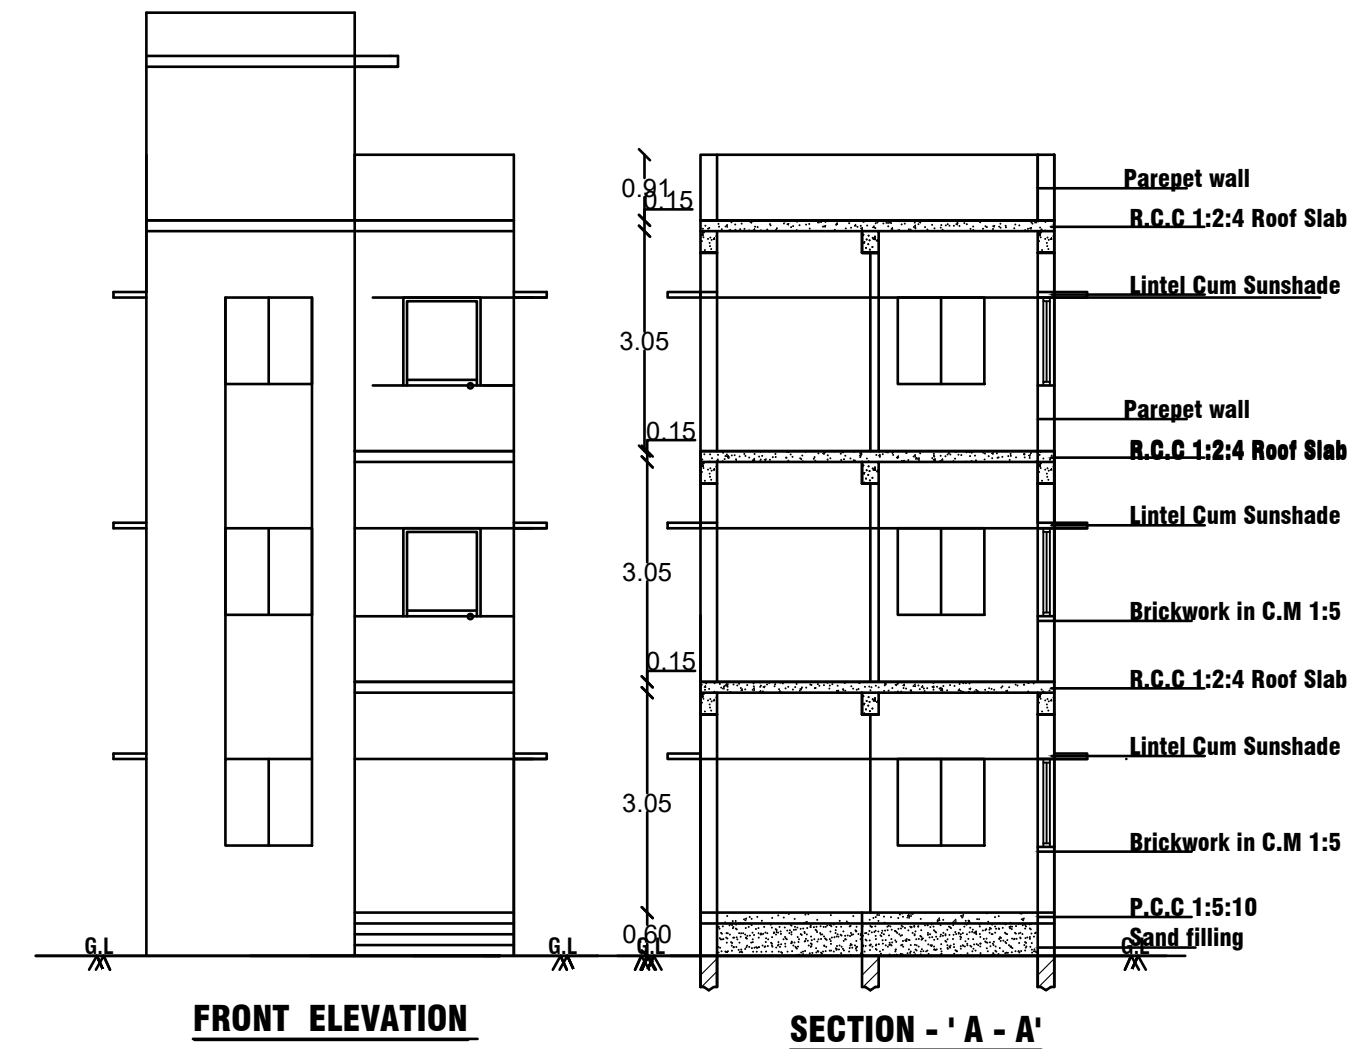

AREA DETAILS	SFT	SQM																
AREA OF APPLICANT	600.00	55.74																
EXISTING GROUND FLOOR ALREADY APPROVED - ROC NO.178.	337.06	31.31																
PROPOSED FIRST FLOOR	337.06	31.31																
PROPOSED SECOND FLOOR	337.06	31.31																
FSI (FLOOR SPACE INDEX)	1.68																	
PLOT COVERAGE	56.17 %																	
SCALE - 1:100 ALL DIMENSION ARE IN 'METER' SECTION ON 'AA' PLAN [SEPTIC TANK] FOUNDATION DETAIL PLAN OF COLUMN FOUNDATION																		
STAIRCASE DETAIL TREAD - 0.25M RISE - 0.15M WIDTH - 0.91M Rain Water Pipe 115 thk. brick wall INSIDE Building Line Slope 1 in 20 5 to 7.5 c.m. rounded size pebbles 1M Rain Water Percolation pit																		
SOLAR SYSTEM PLAN JOINERY DETAILS <table><tr><td>G- GATE</td><td>- 1.07X2.13</td></tr><tr><td>MD-MAIN DOOR</td><td>- 1.07X2.13</td></tr><tr><td>D-DOOR</td><td>- 0.91X2.13</td></tr><tr><td>D1-DOOR</td><td>- 0.76X2.13</td></tr><tr><td>W-WINDOW</td><td>- 0.91X1.21</td></tr><tr><td>W1-WINDOW</td><td>- 1.21X1.21</td></tr><tr><td>V-VENTILATOR</td><td>- 0.91X0.61</td></tr><tr><td>KV-KIT-VENTILATOR</td><td>- 1.21X0.91</td></tr></table>			G- GATE	- 1.07X2.13	MD-MAIN DOOR	- 1.07X2.13	D-DOOR	- 0.91X2.13	D1-DOOR	- 0.76X2.13	W-WINDOW	- 0.91X1.21	W1-WINDOW	- 1.21X1.21	V-VENTILATOR	- 0.91X0.61	KV-KIT-VENTILATOR	- 1.21X0.91
G- GATE	- 1.07X2.13																	
MD-MAIN DOOR	- 1.07X2.13																	
D-DOOR	- 0.91X2.13																	
D1-DOOR	- 0.76X2.13																	
W-WINDOW	- 0.91X1.21																	
W1-WINDOW	- 1.21X1.21																	
V-VENTILATOR	- 0.91X0.61																	
KV-KIT-VENTILATOR	- 1.21X0.91																	
COLOUR INDEX <table><tr><td>AREA OF APPLICANT</td><td>-</td><td></td></tr><tr><td>PROPOSED BUILDING AREA</td><td>-</td><td></td></tr><tr><td>ROAD / STREET</td><td>-</td><td></td></tr></table> APPLICANT			AREA OF APPLICANT	-		PROPOSED BUILDING AREA	-		ROAD / STREET	-								
AREA OF APPLICANT	-																	
PROPOSED BUILDING AREA	-																	
ROAD / STREET	-																	
ENGINEER 1) This Order is electronically generated and does not require signature 2) Genuineness of the Drawing can be verified by (a) Reading the 2D barcode with mobile barcode reader and verify through online.																		