




BUILDING IN OLD NATHAM SURVEY.NO.234/6,NEW NATHAM SURVEY.NO.586/3A,L.F ROAD,KACHIRAYAPALAIYAM,VADAKKANANDAL TOWN PANCHAYAT LIMIT, CHINNASALEM TALUK, KALLAKURICHI DISTRICT.

PROPOSED SITE

L.F. Road






WELL LANE

KEY PLAN
NOT TO SCALE

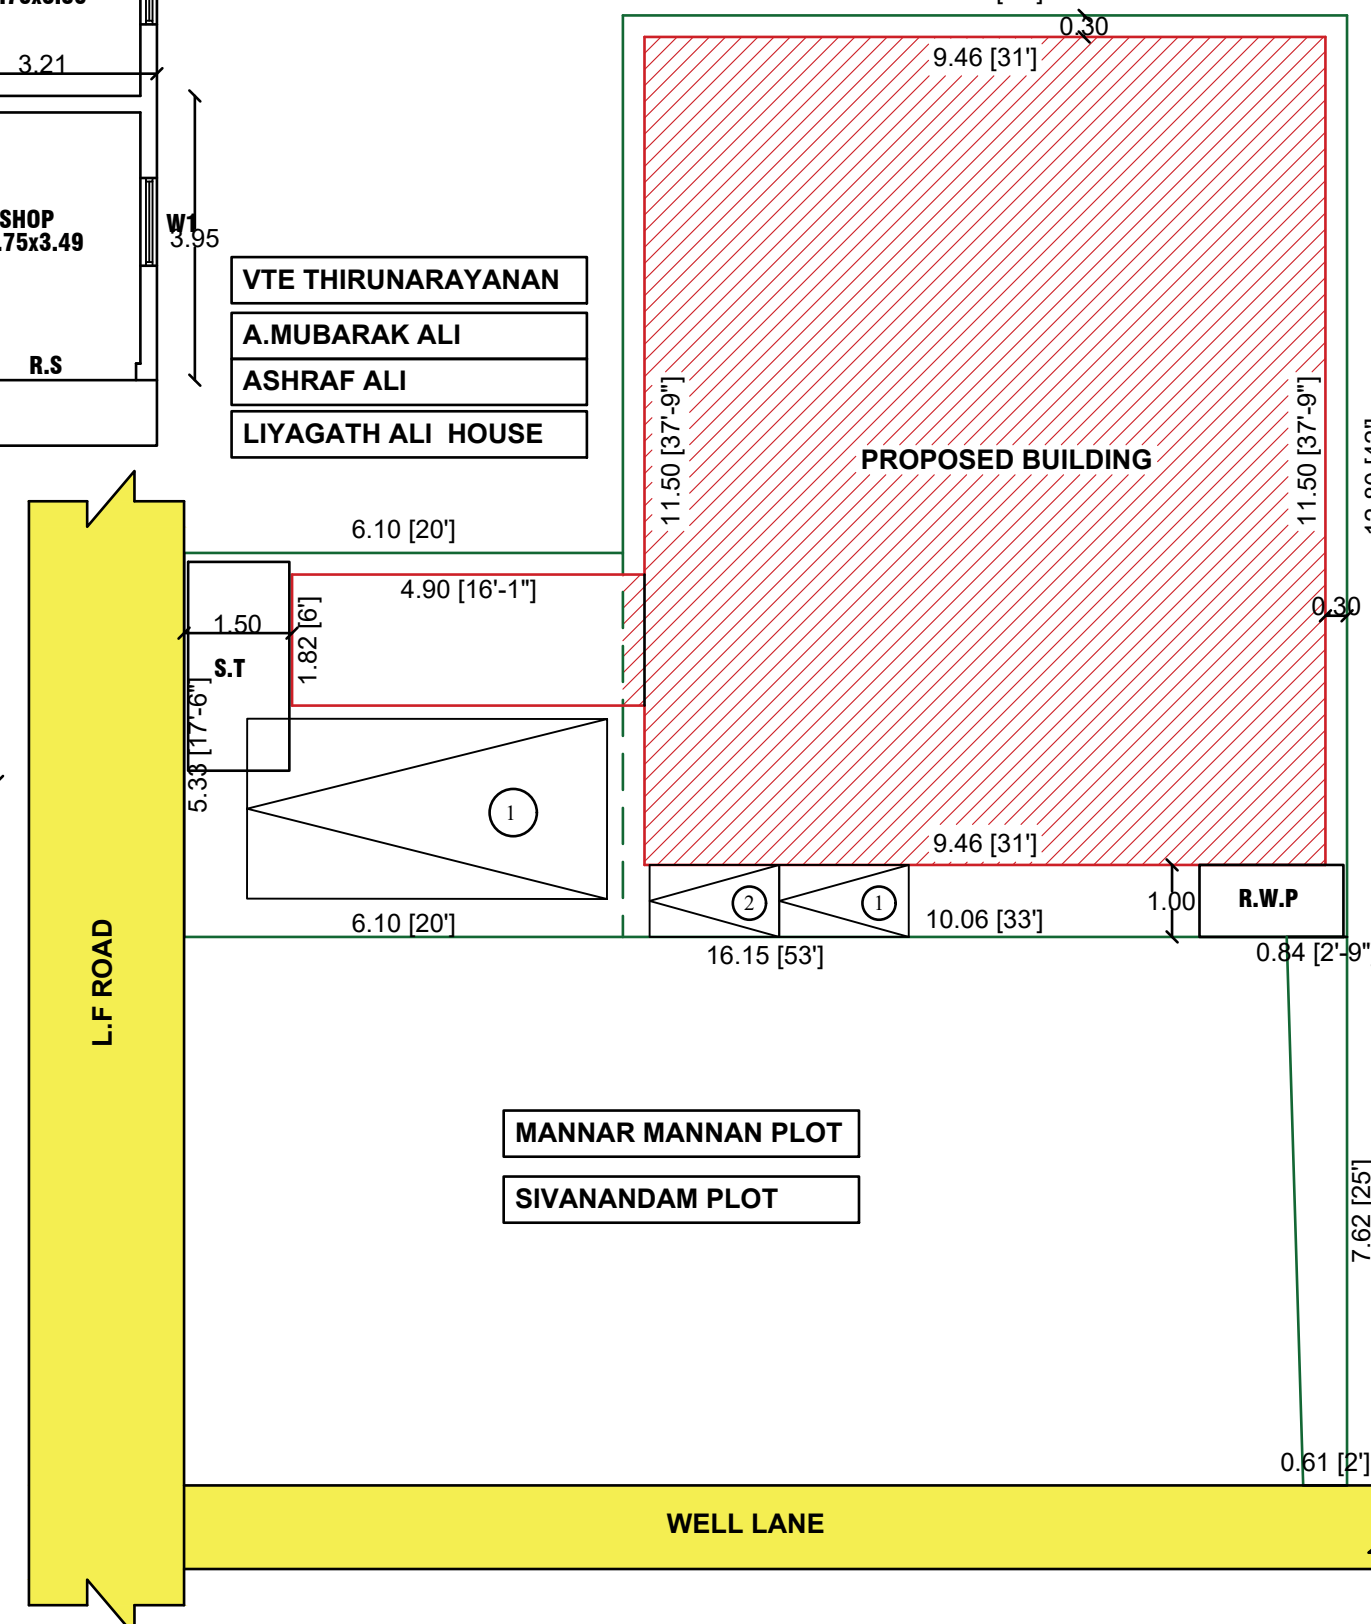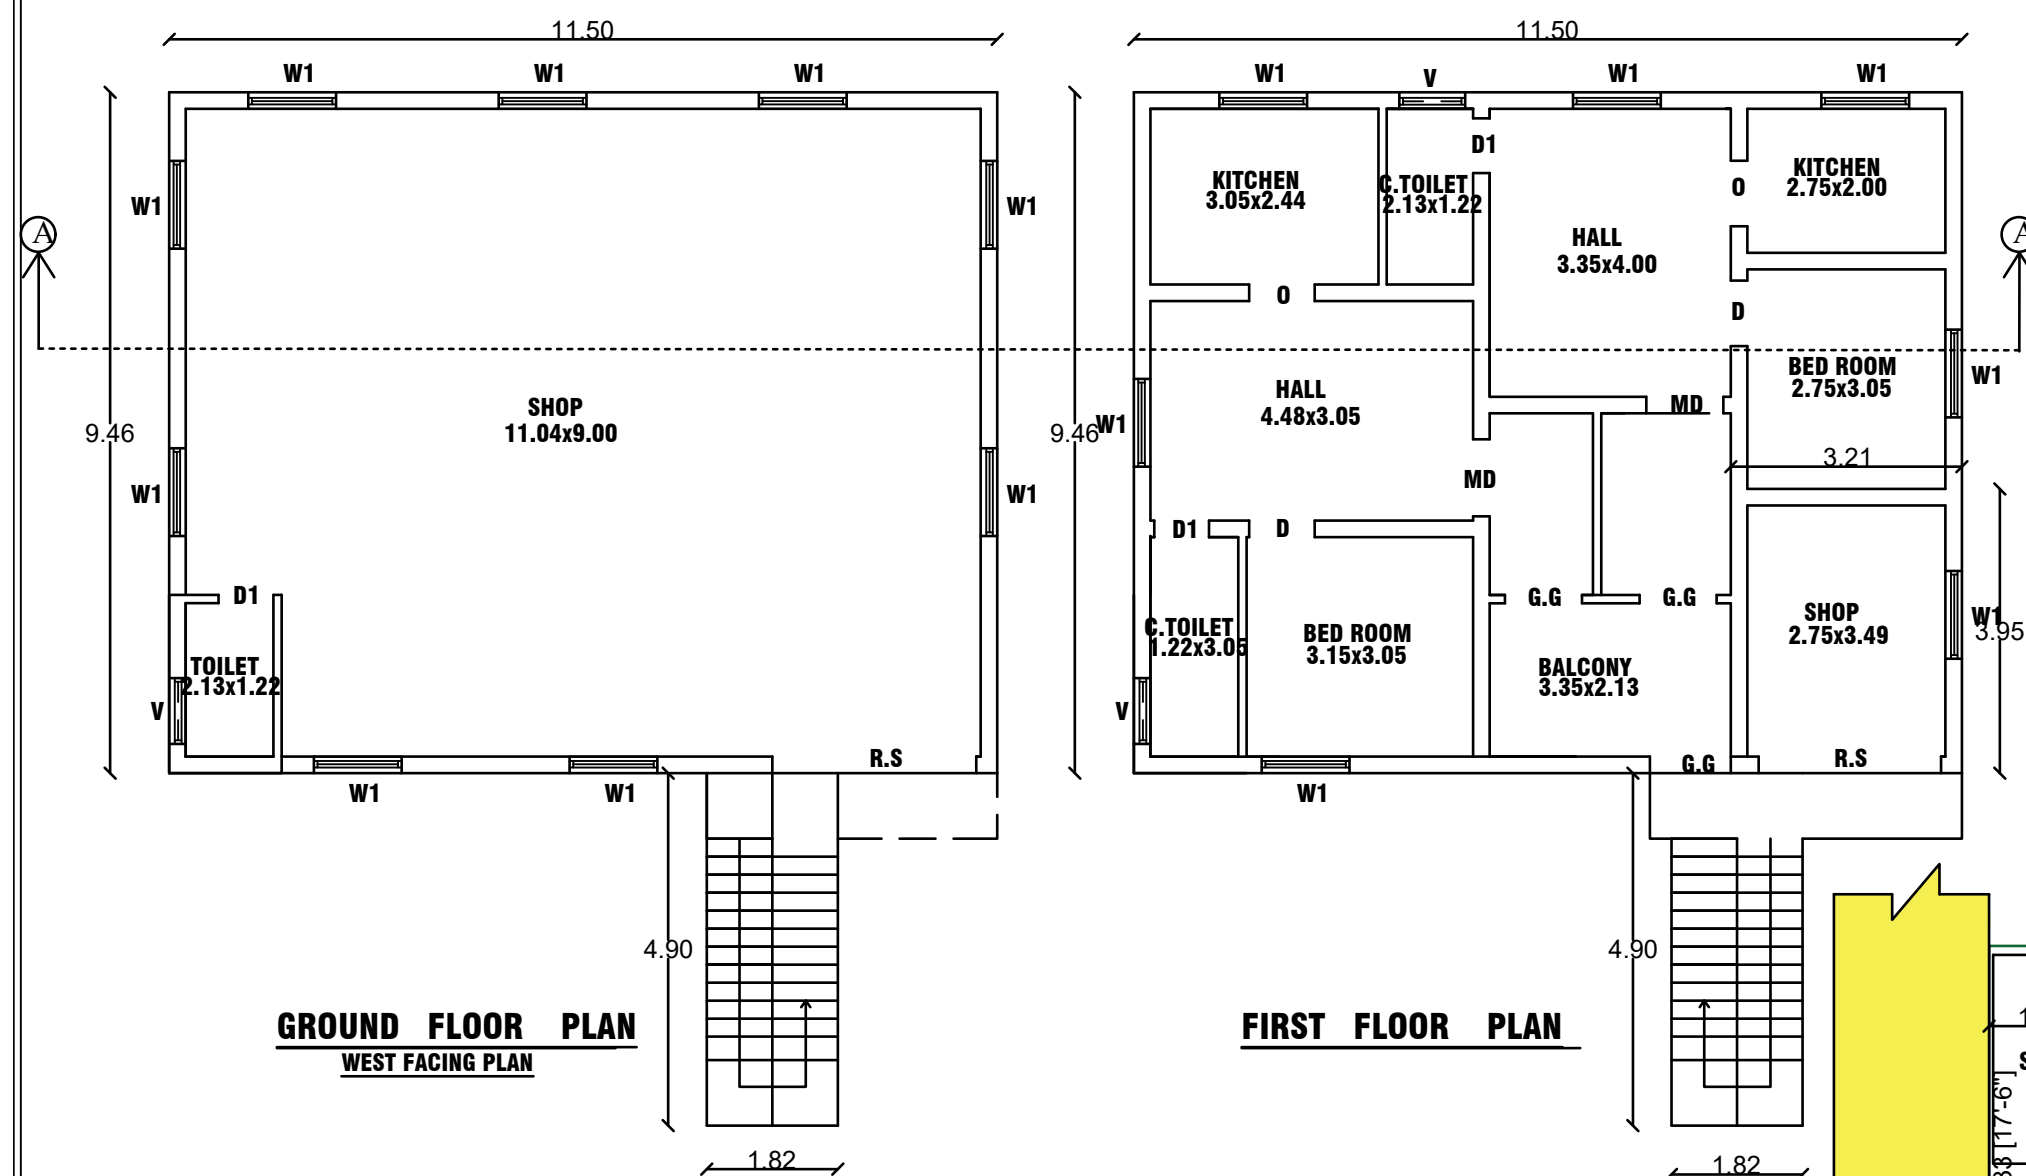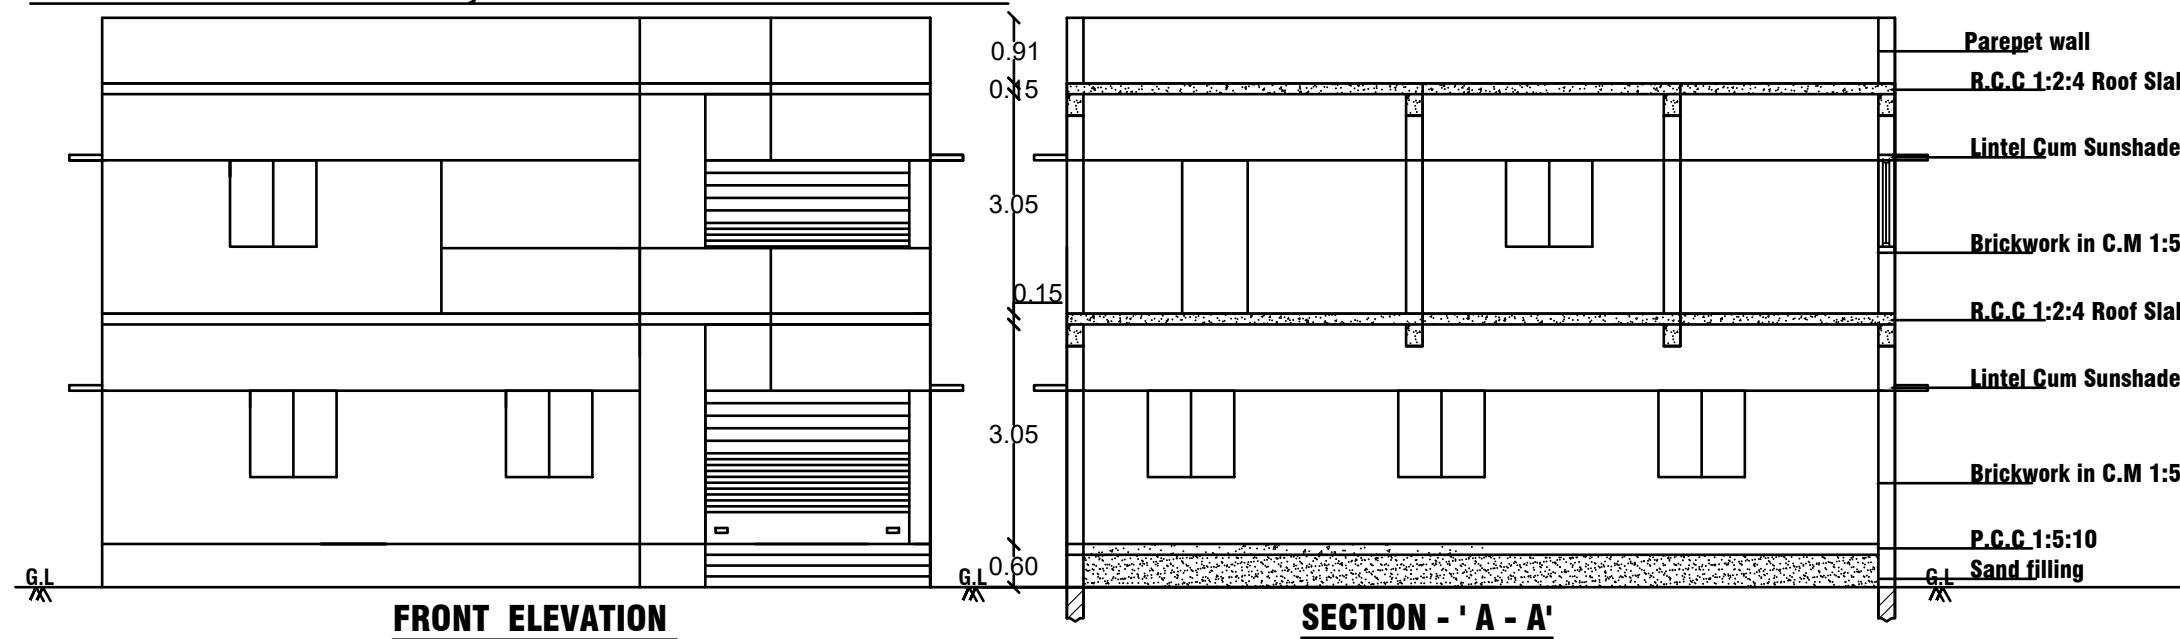

AREA DETAILS	SFT	SQM
AREA OF APPLICANT (AS PER PATTA)	1571.54	146.00
PROPOSED GROUND FLOOR (SHOP AREA)	1171.02	108.79
PROPOSED FIRST FLOOR (SHOP AREA)	136.48	12.68
PROPOSED FIRST FLOOR (HOUSE AREA)	1034.53	96.11
FSI (FLOOR SPACE INDEX)	1.49	
PLOT COVERAGE	74.51 %	

SCALE - 1:100
ALL DIMENSION ARE IN 'METER'

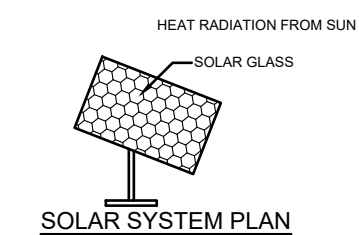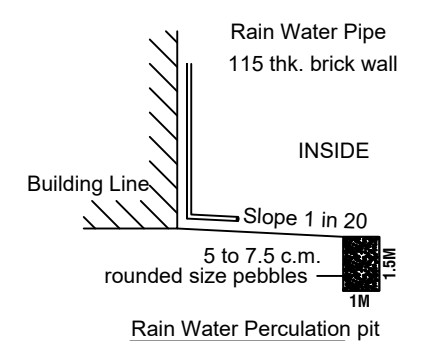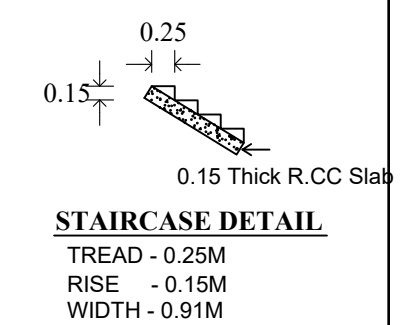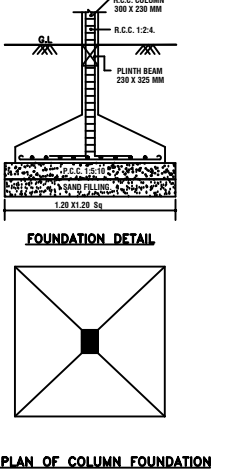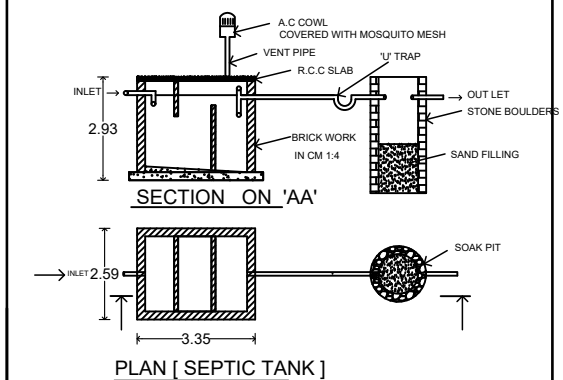

<u>JOINERY DETAILS</u>	
G- GATE	- 1.07X2.13
MD-MAIN DOOR	- 1.07X2.13
D-DOOR	- 0.91X2.13
D1-DOOR	- 0.76X2.13
W-WINDOW	- 0.91X1.21
W1-WINDOW	- 1.21X1.21
V-VENTILATOR	- 0.91X0.61
KV-KIT-VENTILATOR	- 1.21X0.91

COLOUR INDEX	
AREA OF APPLICANT	- 
PROPOSED BUILDING AREA	- 
ROAD / STREET	- 

APPLICANT


Er. V. RAJA. D.C.E.,
CONSULTING ENGINEER-LBS,
No.44. L.F. ROAD, AMMAPETTAI,
VADAKKANANDAL, CHINNASALEM TK,
KALLAKURICHI DIST-606207,
CELL: 9800257169.

ENGINEER

1) This Order is electronically generated and does not require signature