



PLAN SHOWING THE PROPOSED ADDITIONAL CONSTRUCTION OF R.C.C. ROOF FIRST FLOOR COMMERCIAL SHOP IN EXISTING GROUND, FIRST AND SECOND FLOOR BUILDING IN SURVEY NO : 108/12 (NEW NO : 108/12B, PLOT NO : 1 & 2 & PATTa NO : 2309) AT "DHANALAKSHMI NAGAR" AMMAPET, L. F. ROAD, VADAKKANANDAL EAST, VADAKKANANDAL TOWN PANCHAYAT LIMIT, CHINNASALEM TALUK, KALLAKURICHI DISTRICT.

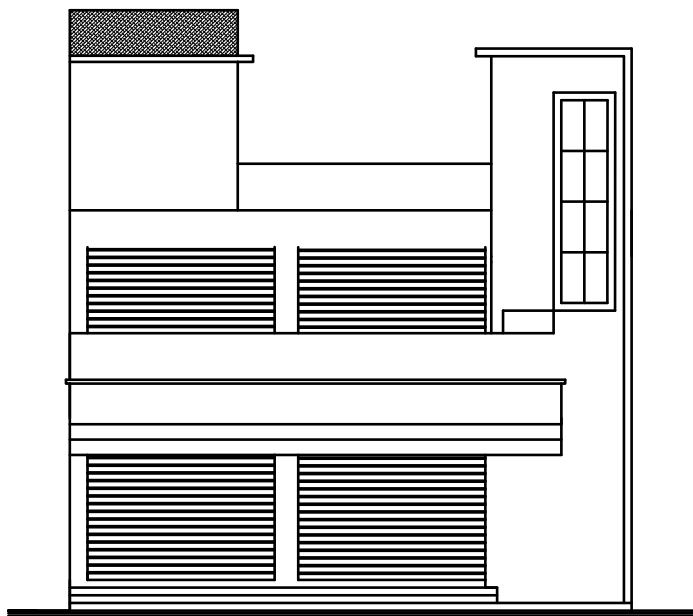


FRONT ELEVATION


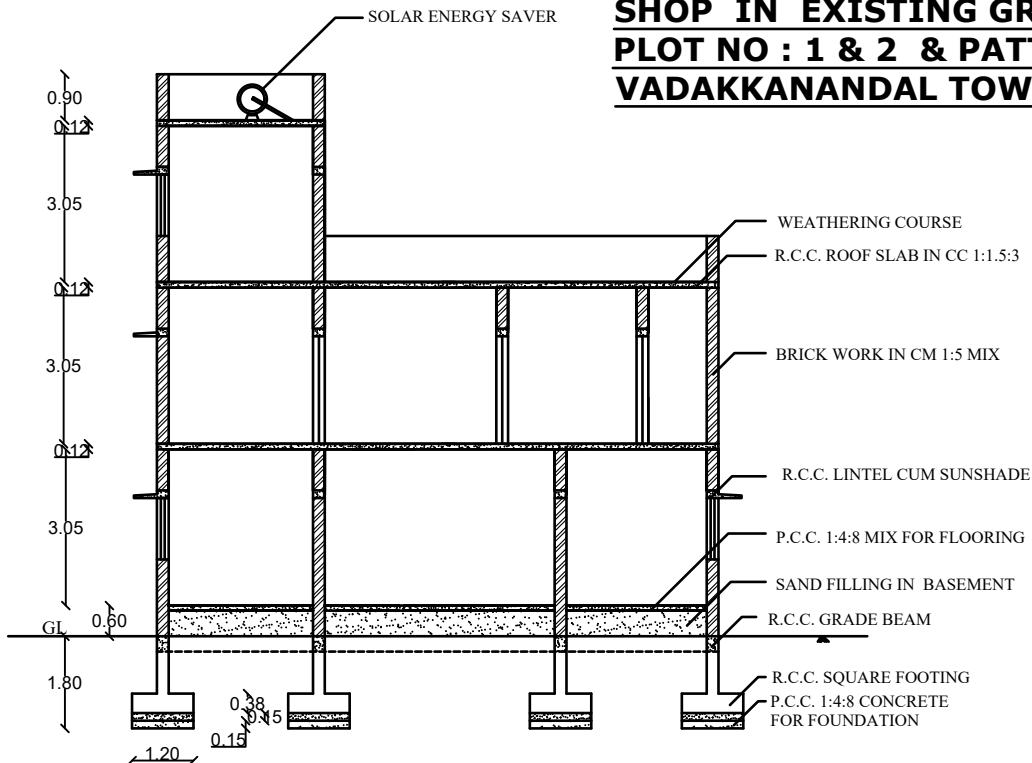


CROSS SECTION ON 'AA', 'BB' & 'CC'


SEPTIC TANK DETAILS

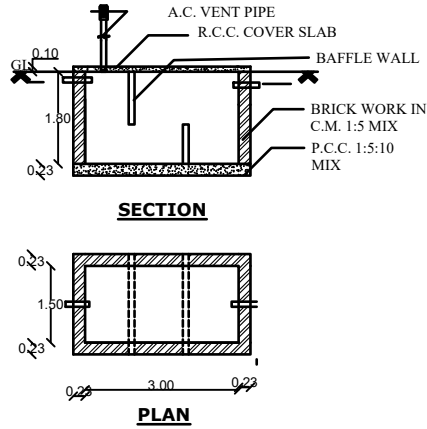


SITE PLAN
(SCALE- 1:300)

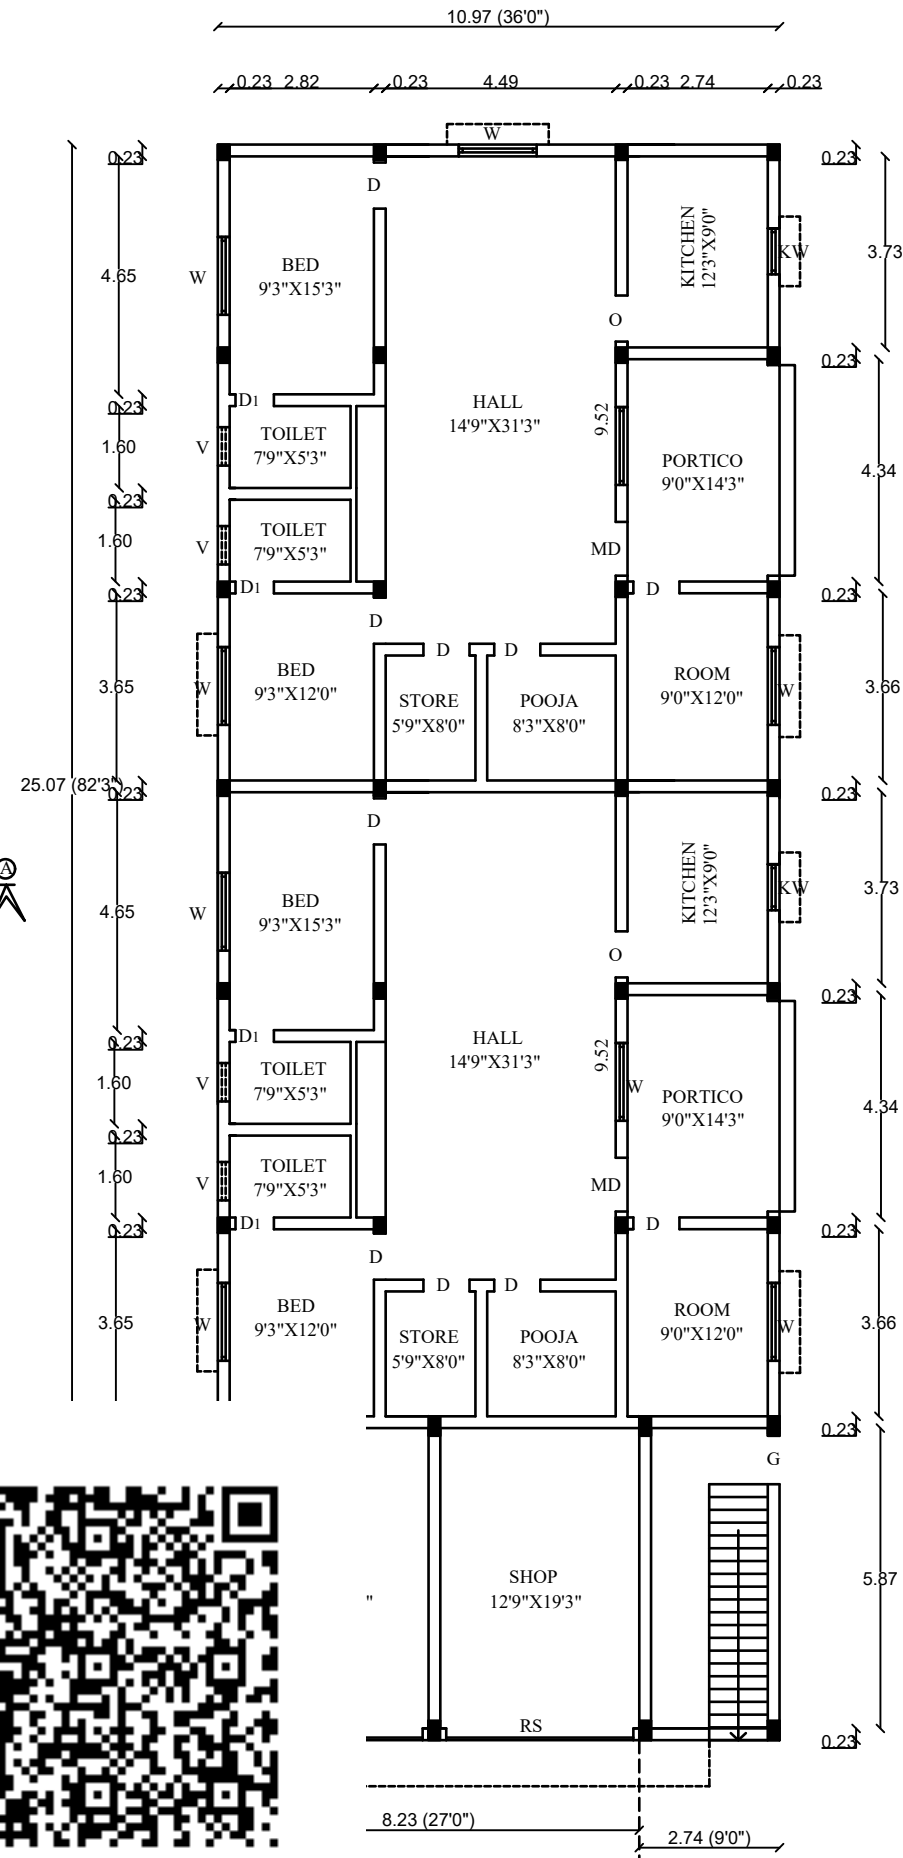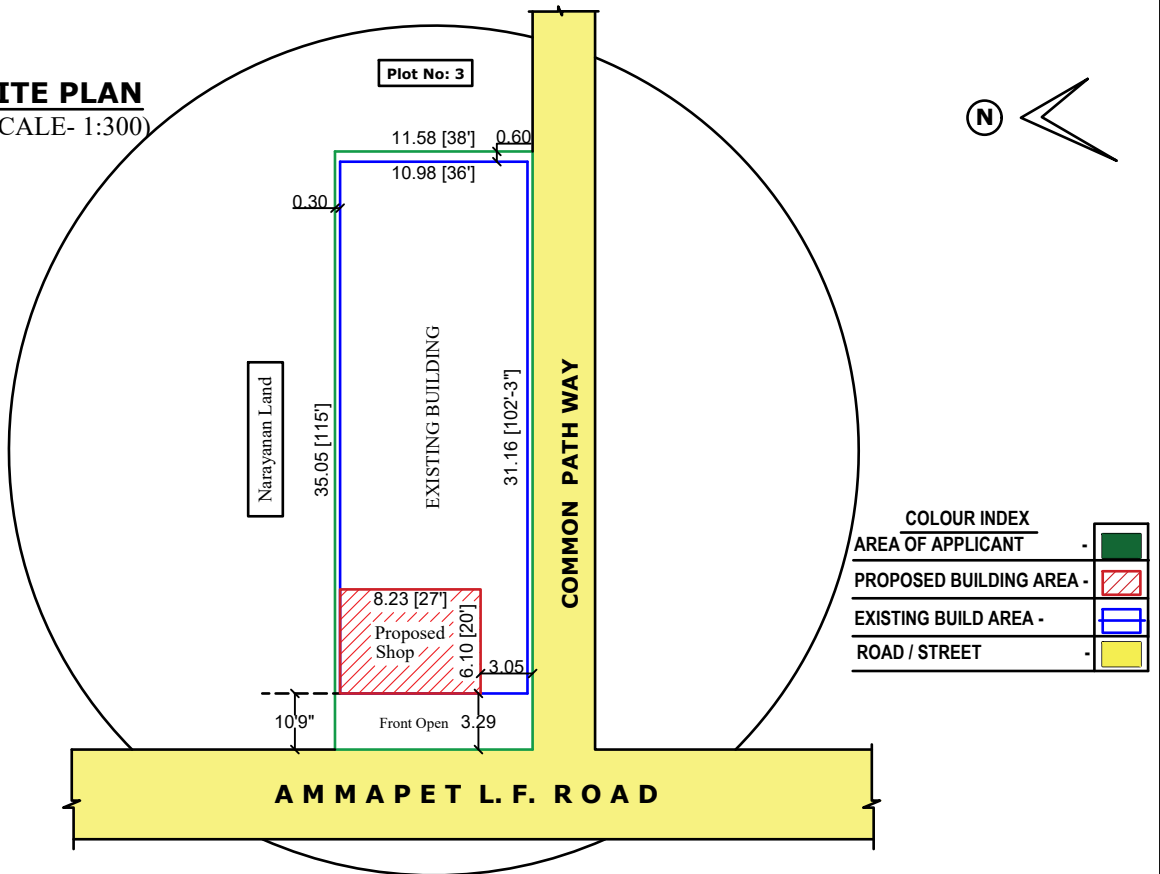

XI.GROUND FLOOR PLAN

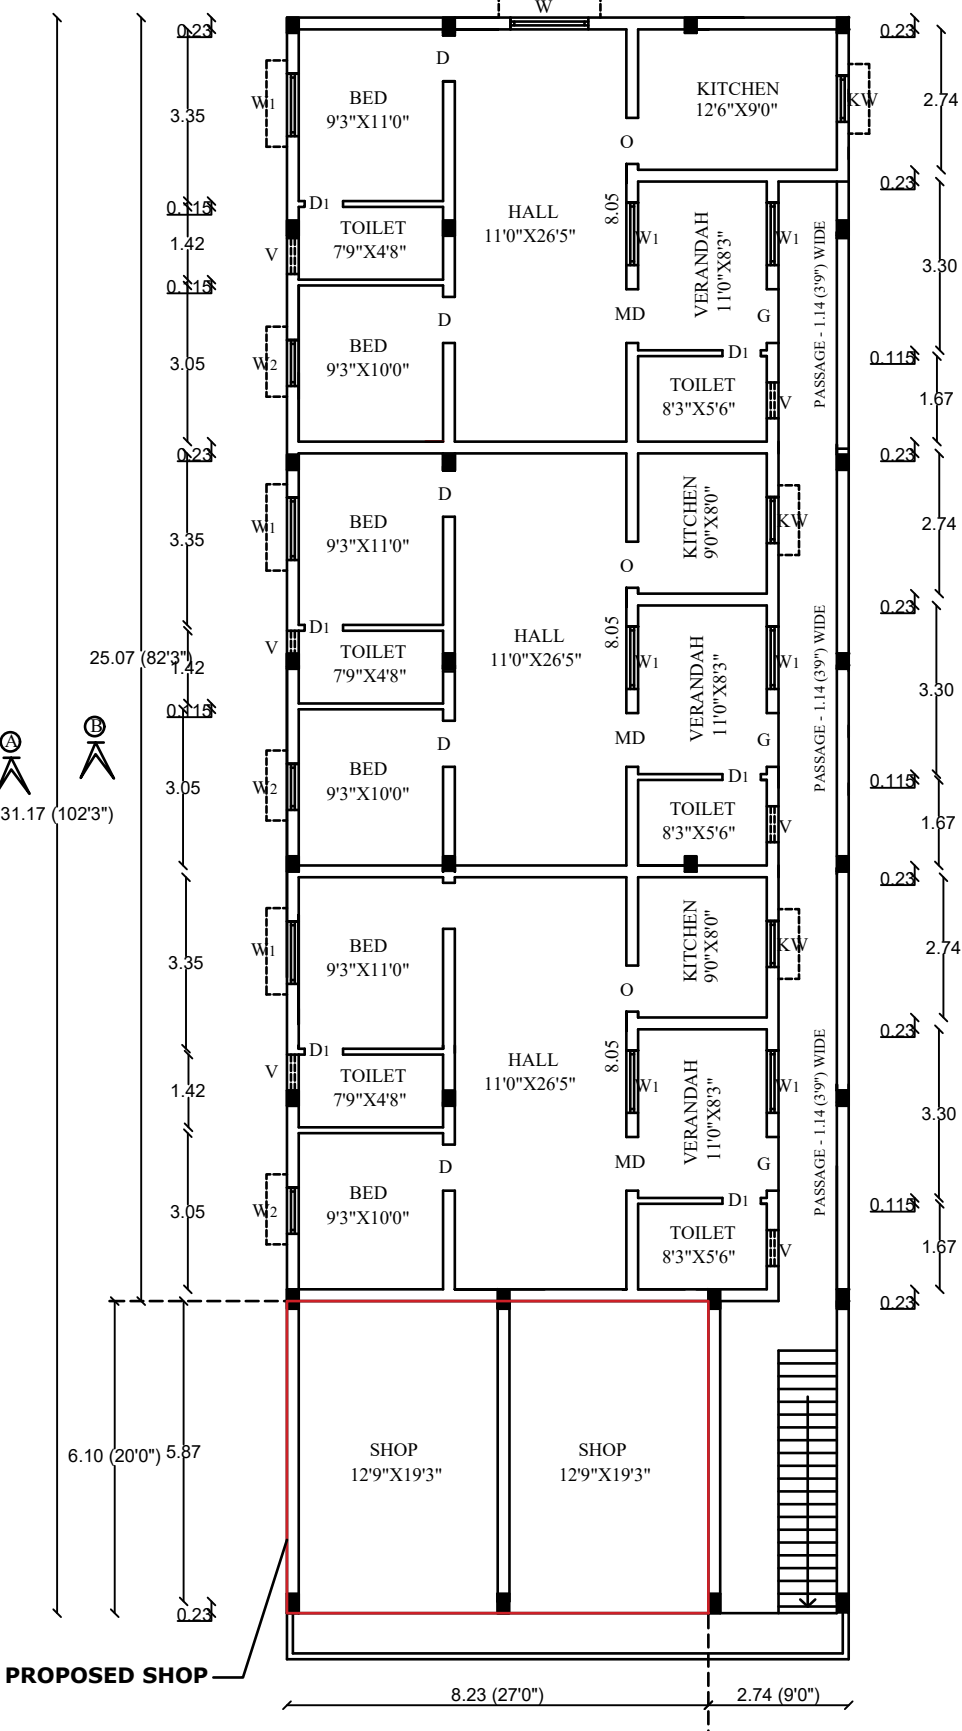


EXI.FIRST FLOOR PLAN

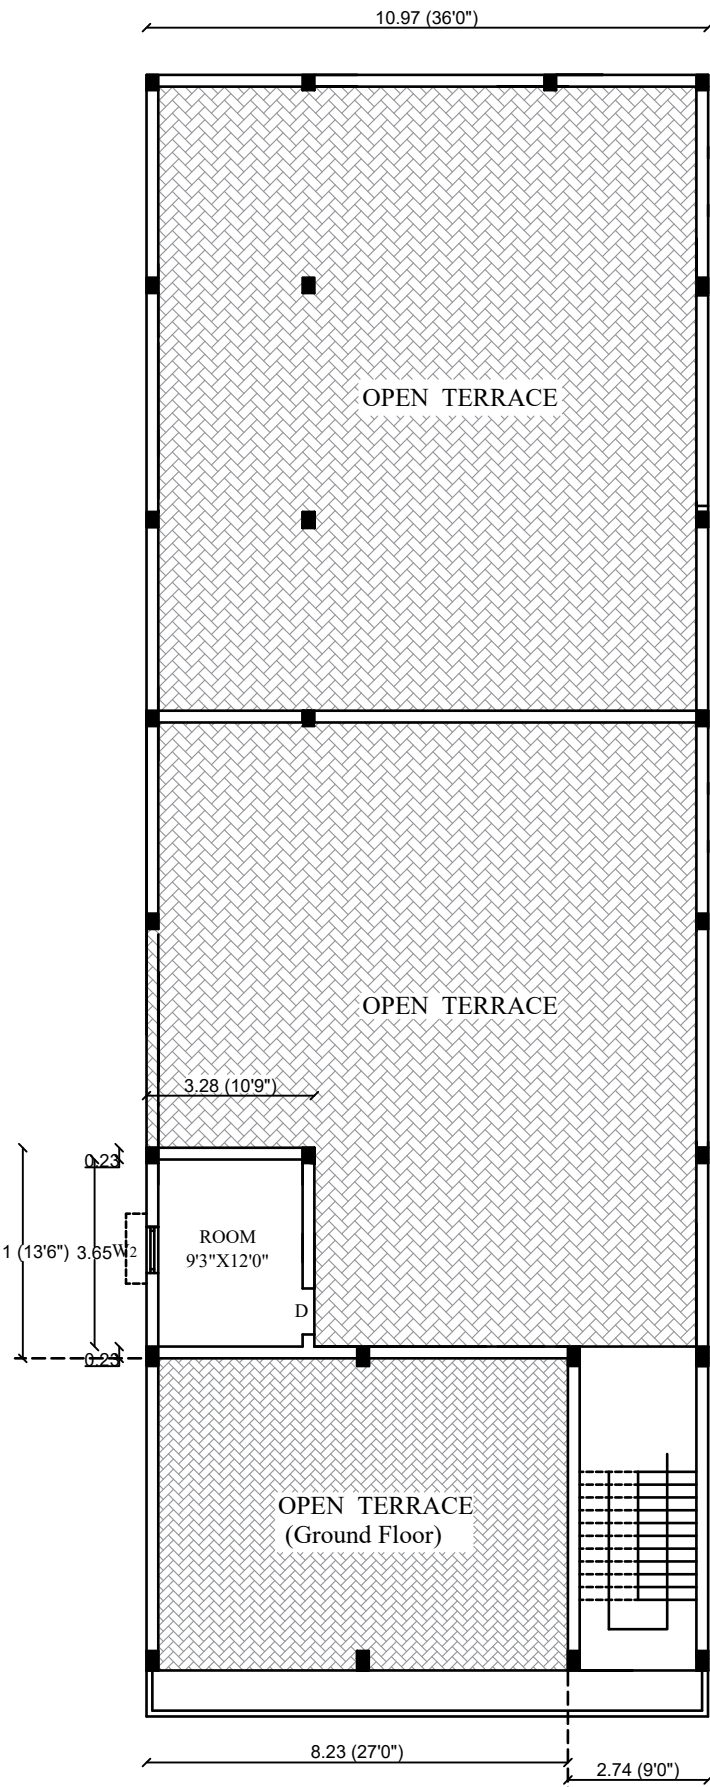


EXI.SECOND FLOOR PLAN


SOLAR ENERGY SAVER

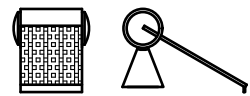

RAIN WATER HARVESTING

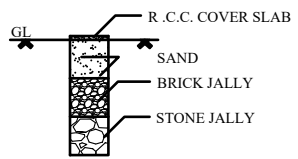

STAIR DETAILS

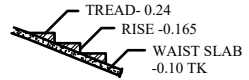

APPLICANT : Tmt. R. KANNAMMAL
W/O RAJENDRAN

NOTE: SCALE - 1:100 (ALL DIMENTIONS ARE IN 'METRE')

JOINERY DETAILS

MD	MAIN DOOR	1.50 X 2.10	W	WINDOW	1.50 X 1.20
D	DOOR	0.90 X 2.10	W1	WINDOW	1.20 X 1.20
D1	DOOR	0.75 X 2.10	W2	WINDOW	0.90 X 1.20
O	OPEN	0.90 X 2.10	KW	KITCHEN WINDOW	0.90 X 0.90
G	GATE	1.20 X 2.10	V	VENTILATOR	0.75 X 0.45

AREA DETAILS	SQ M	SQ FT
AREA OF SITE	405.99	4370.00
AREA DETAILS		
EXISTING SHOP : Ground Floor	50.17	540.00
EXISTING RESIDENCE : Ground Floor	291.81	3141.00
PROPOSED SHOP : First Floor	50.17	540.00
EXISTING RESIDENCE : First Floor	291.81	3141.00
EXISTING RESIDENCE : Second Floor	30.83	331.88
PLOT COVERAGE	84.23 %	
FSI	1.76	

APPLICANT OWNER

Handwritten signature of the applicant owner.

CONSULTING ENGINEER

Er. V. RAJA, D.C.E.,
CONSULTING ENGINEER-LBS,
No.44, L.F. ROAD, AMMAPETTAI,
VADAKKANANDAL, CHINNASALEM TK,
KALLAKURICHI DIST-606207,
CELL: 9600257169.

1) This Order is electronically generated and does not require signature