
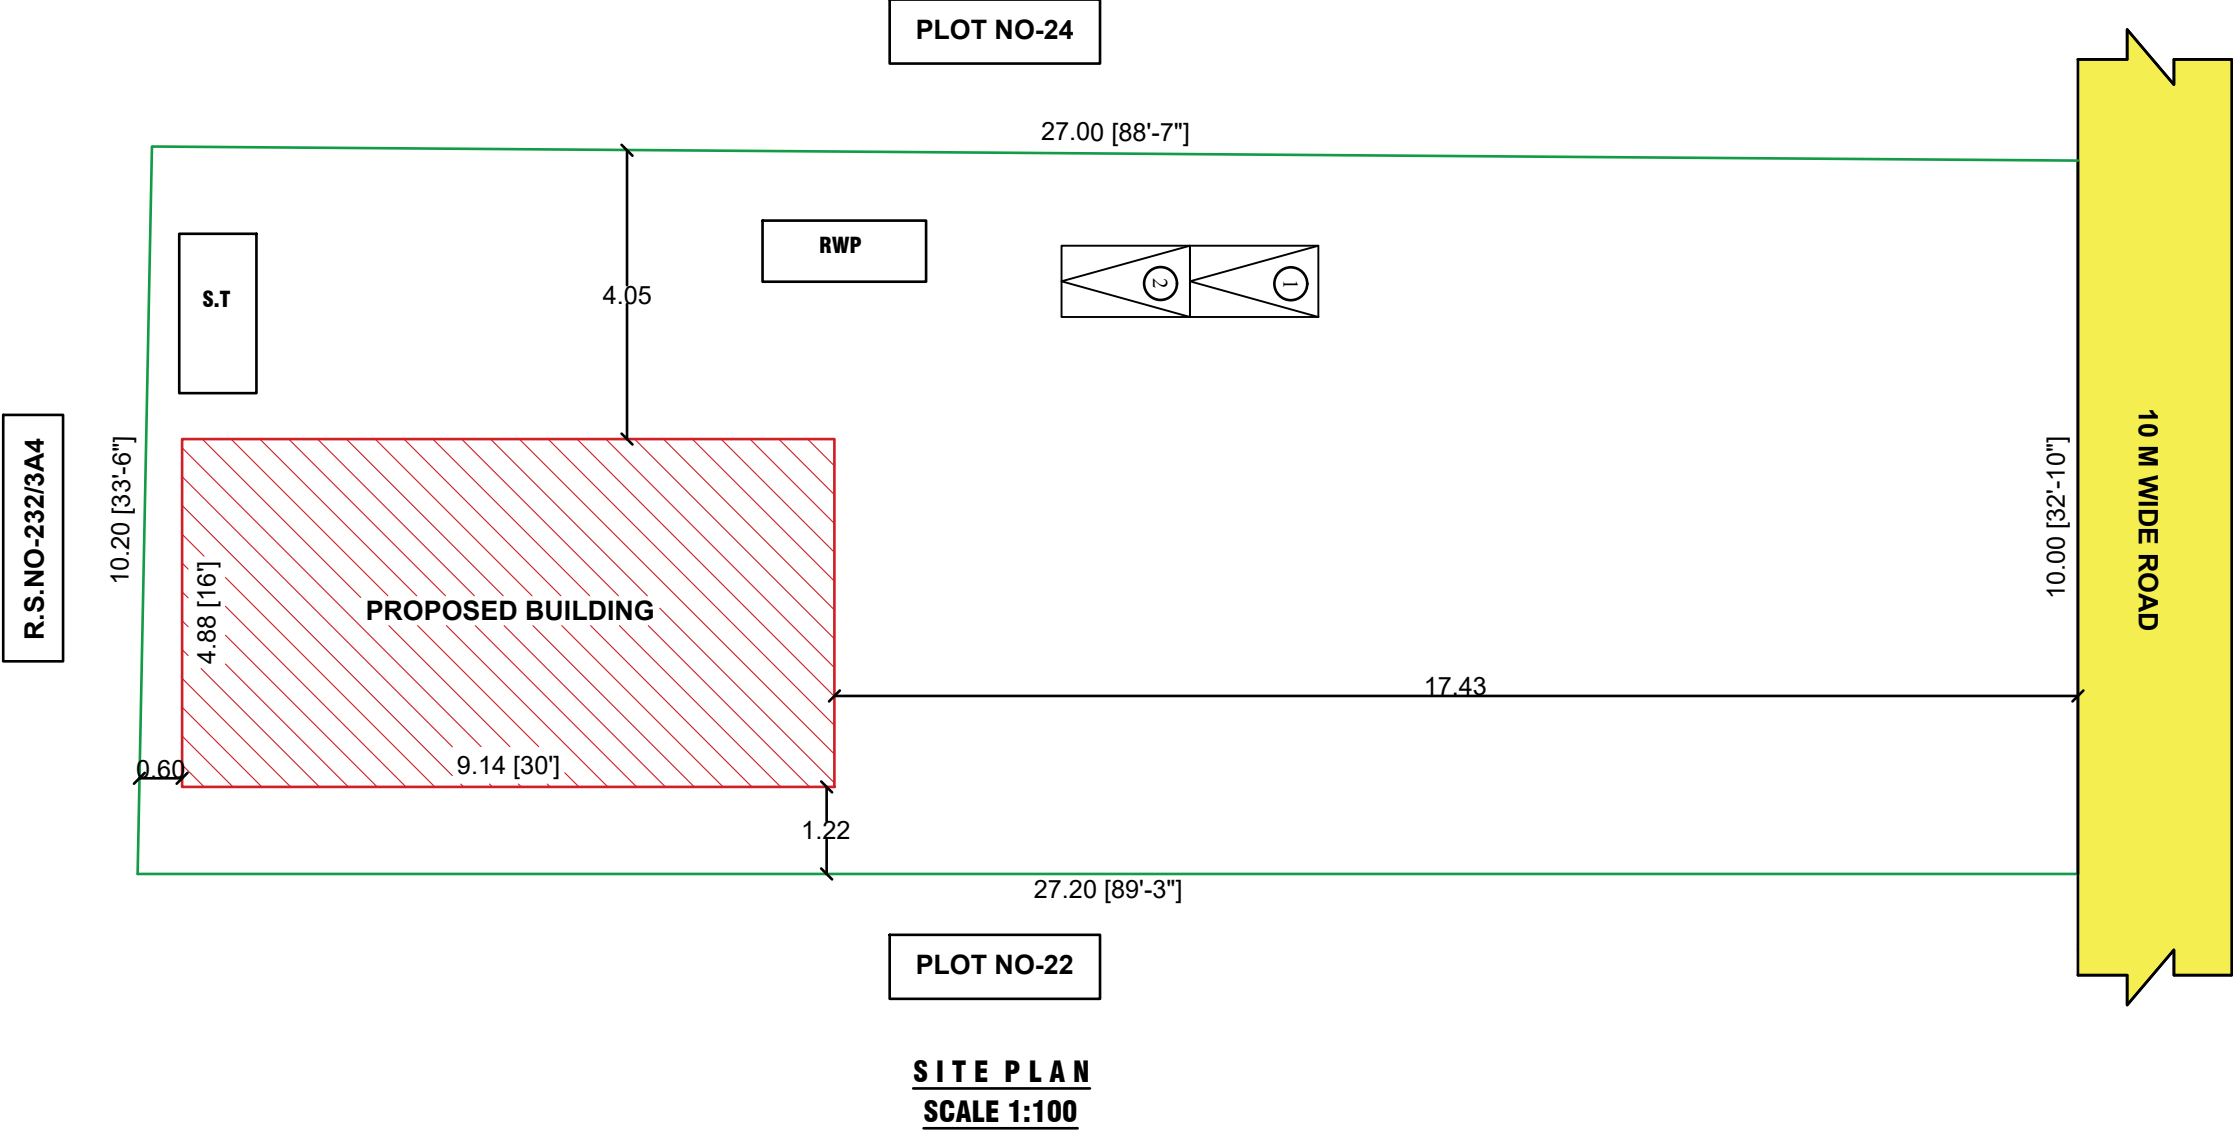
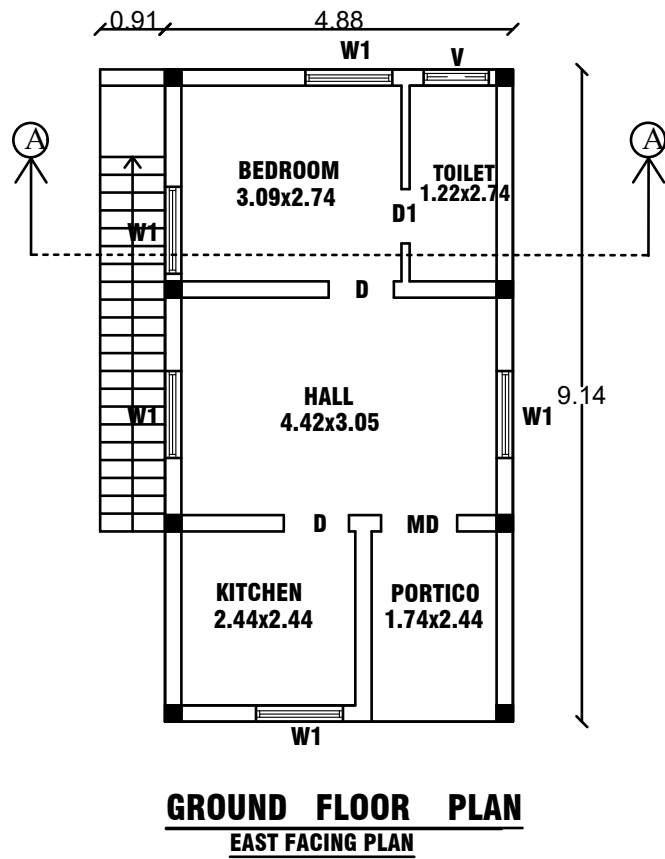
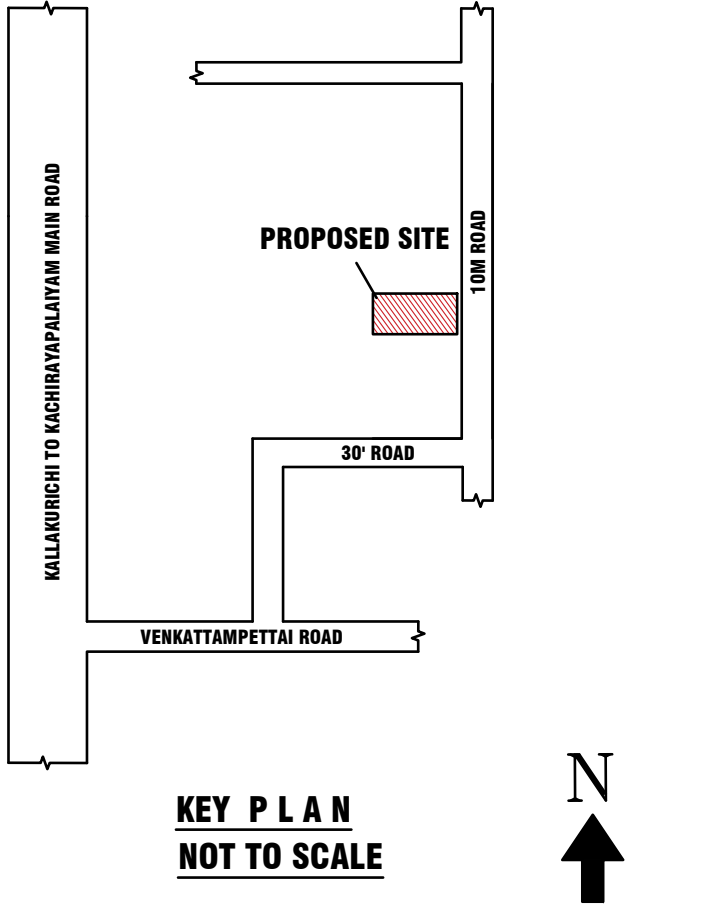
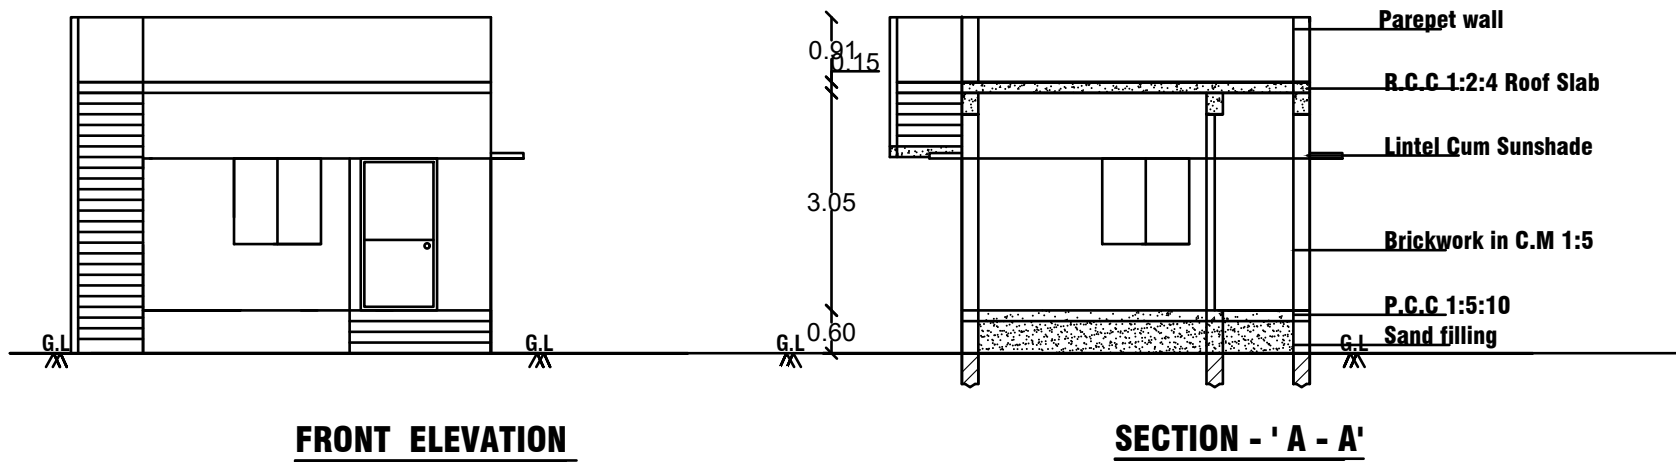
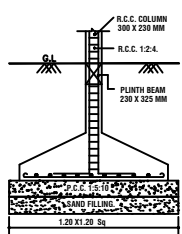
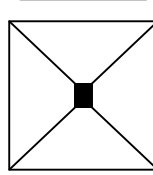
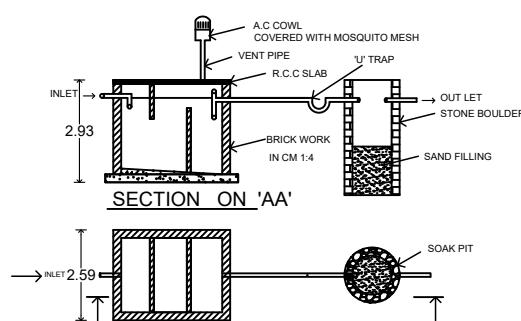
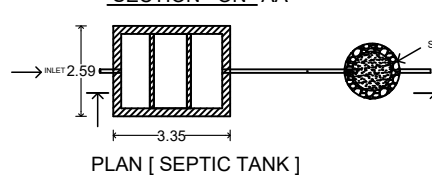


PLAN SHOWING THE PROPOSED CONSTRUCTION OF R.C.C. ROOF GROUND FLOOR RESIDENTIAL BUILDING IN OLD R.S.NO.232/3B1,232/3B1A1,NEW R.SNO.232/48

VETRIVEL NAGAR,PLOT-23,KACHIRAYAPALAYAM, VADAKKANADAL TOWN PANCHAYAT LIMIT, CHINNASALEM TALUK,KALLAKURICHI DISTRICT.

APPLICANT : Mrs.R.SASITHA W/O RAJENTHIRAN.

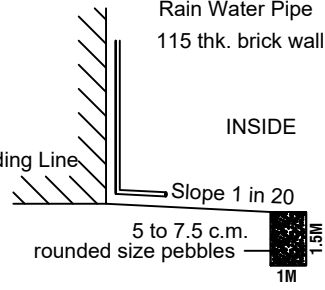

| AREA DETAILS   |             | SFT   | SQM    |                                                                                       |                        |              |                                                                                       |               |             |                                                                                       |                                             |          |             |           |             |              |             |                   |             |
|---|-------------|---|--------|---------------------------------------------------------------------------------------|------------------------|--------------|---------------------------------------------------------------------------------------|---------------|-------------|---------------------------------------------------------------------------------------|---------------------------------------------|----------|-------------|-----------|-------------|--------------|-------------|-------------------|-------------|
| AREA OF APPLICANT   |             | 2966.75   | 275.61 |                                                                                       |                        |              |                                                                                       |               |             |                                                                                       |                                             |          |             |           |             |              |             |                   |             |
| PROPOSED GROUND FLOOR   |             | 480.00   | 44.59  |                                                                                       |                        |              |                                                                                       |               |             |                                                                                       |                                             |          |             |           |             |              |             |                   |             |
| FSI (FLOOR SPACE INDEX)   |             | 0.16   |        |                                                                                       |                        |              |                                                                                       |               |             |                                                                                       |                                             |          |             |           |             |              |             |                   |             |
| PLOT COVERAGE   |             | 16.17 %   |        |                                                                                       |                        |              |                                                                                       |               |             |                                                                                       |                                             |          |             |           |             |              |             |                   |             |
| <p>SCALE - 1:100<br/>ALL DIMENSION ARE IN 'METER'</p>   |             | <div><p>FOUNDATION DETAIL</p><p>PLAN OF COLUMN FOUNDATION</p></div>   |        |                                                                                       |                        |              |                                                                                       |               |             |                                                                                       |                                             |          |             |           |             |              |             |                   |             |
| <div><p>SECTION ON 'AA'</p><p>PLAN [SEPTIC TANK]</p></div>   |             |   |        |                                                                                       |                        |              |                                                                                       |               |             |                                                                                       |                                             |          |             |           |             |              |             |                   |             |
| <p>0.25</p> <p>0.15</p> <p>0.15 Thick R.C.C Slab</p> <p><u>STAIRCASE DETAIL</u></p> <p>TREAD - 0.25M<br/>RISE - 0.15M<br/>WIDTH - 0.91M</p>   |             | <div><p>Rain Water Pipe<br/>115 thk. brick wall</p><p>INSIDE</p><p>Slope 1 in 20</p><p>5 to 7.5 c.m.<br/>rounded size pebbles</p><p>Rain Water Percolation pit</p></div>   |        |                                                                                       |                        |              |                                                                                       |               |             |                                                                                       |                                             |          |             |           |             |              |             |                   |             |
| <p>HEAT RADIATION FROM SUN</p> <p>SOLAR GLASS</p> <p><u>SOLAR SYSTEM PLAN</u></p>   |             | <p><u>JOINERY DETAILS</u></p> <table><tr><td>G- GATE</td><td>- 1.07X2.13</td></tr><tr><td>MD-MAIN DOOR</td><td>- 1.07X2.13</td></tr><tr><td>D-DOOR</td><td>- 0.91X2.13</td></tr><tr><td>D1-DOOR</td><td>- 0.76X2.13</td></tr><tr><td>W-WINDOW</td><td>- 0.91X1.21</td></tr><tr><td>W1-WINDOW</td><td>- 1.21X1.21</td></tr><tr><td>V-VENTILATOR</td><td>- 0.91X0.61</td></tr><tr><td>KV-KIT-VENTILATOR</td><td>- 1.21X0.91</td></tr></table> |        | G- GATE                                                                               | - 1.07X2.13            | MD-MAIN DOOR | - 1.07X2.13                                                                           | D-DOOR        | - 0.91X2.13 | D1-DOOR                                                                               | - 0.76X2.13                                 | W-WINDOW | - 0.91X1.21 | W1-WINDOW | - 1.21X1.21 | V-VENTILATOR | - 0.91X0.61 | KV-KIT-VENTILATOR | - 1.21X0.91 |
| G- GATE   | - 1.07X2.13 |   |        |                                                                                       |                        |              |                                                                                       |               |             |                                                                                       |                                             |          |             |           |             |              |             |                   |             |
| MD-MAIN DOOR   | - 1.07X2.13 |   |        |                                                                                       |                        |              |                                                                                       |               |             |                                                                                       |                                             |          |             |           |             |              |             |                   |             |
| D-DOOR   | - 0.91X2.13 |   |        |                                                                                       |                        |              |                                                                                       |               |             |                                                                                       |                                             |          |             |           |             |              |             |                   |             |
| D1-DOOR   | - 0.76X2.13 |   |        |                                                                                       |                        |              |                                                                                       |               |             |                                                                                       |                                             |          |             |           |             |              |             |                   |             |
| W-WINDOW   | - 0.91X1.21 |   |        |                                                                                       |                        |              |                                                                                       |               |             |                                                                                       |                                             |          |             |           |             |              |             |                   |             |
| W1-WINDOW   | - 1.21X1.21 |   |        |                                                                                       |                        |              |                                                                                       |               |             |                                                                                       |                                             |          |             |           |             |              |             |                   |             |
| V-VENTILATOR   | - 0.91X0.61 |   |        |                                                                                       |                        |              |                                                                                       |               |             |                                                                                       |                                             |          |             |           |             |              |             |                   |             |
| KV-KIT-VENTILATOR   | - 1.21X0.91 |   |        |                                                                                       |                        |              |                                                                                       |               |             |                                                                                       |                                             |          |             |           |             |              |             |                   |             |
| <p><u>COLOUR INDEX</u></p> <table><tr><td>AREA OF APPLICANT</td><td>-</td><td></td></tr><tr><td>PROPOSED BUILDING AREA</td><td>-</td><td></td></tr><tr><td>ROAD / STREET</td><td>-</td><td></td></tr></table> |             | AREA OF APPLICANT   | -      |  | PROPOSED BUILDING AREA | -            |  | ROAD / STREET | -           |  | <p>R. Sasi Thra</p> <p><u>APPLICANT</u></p> |          |             |           |             |              |             |                   |             |
| AREA OF APPLICANT   | -           |   |        |                                                                                       |                        |              |                                                                                       |               |             |                                                                                       |                                             |          |             |           |             |              |             |                   |             |
| PROPOSED BUILDING AREA   | -           |   |        |                                                                                       |                        |              |                                                                                       |               |             |                                                                                       |                                             |          |             |           |             |              |             |                   |             |
| ROAD / STREET   | -           |   |        |                                                                                       |                        |              |                                                                                       |               |             |                                                                                       |                                             |          |             |           |             |              |             |                   |             |
| <p><u>ENGINEER</u></p> <p>Er. V. RAJA. D.C.E.,<br/>CONSULTING ENGINEER-LBS,<br/>No.44, L.F. ROAD, AMMAPETTAI,<br/>VADAKKANANDAL, CHINNASALEM TK,<br/>KALLAKURICHI DIST-606207,<br/>CELL: 9600257169.</p>   |             |   |        |                                                                                       |                        |              |                                                                                       |               |             |                                                                                       |                                             |          |             |           |             |              |             |                   |             |
| <p><u>NOTE</u></p> <p>1) This Order is electronically generated and does not require signature</p>   |             |   |        |                                                                                       |                        |              |                                                                                       |               |             |                                                                                       |                                             |          |             |           |             |              |             |                   |             |

