

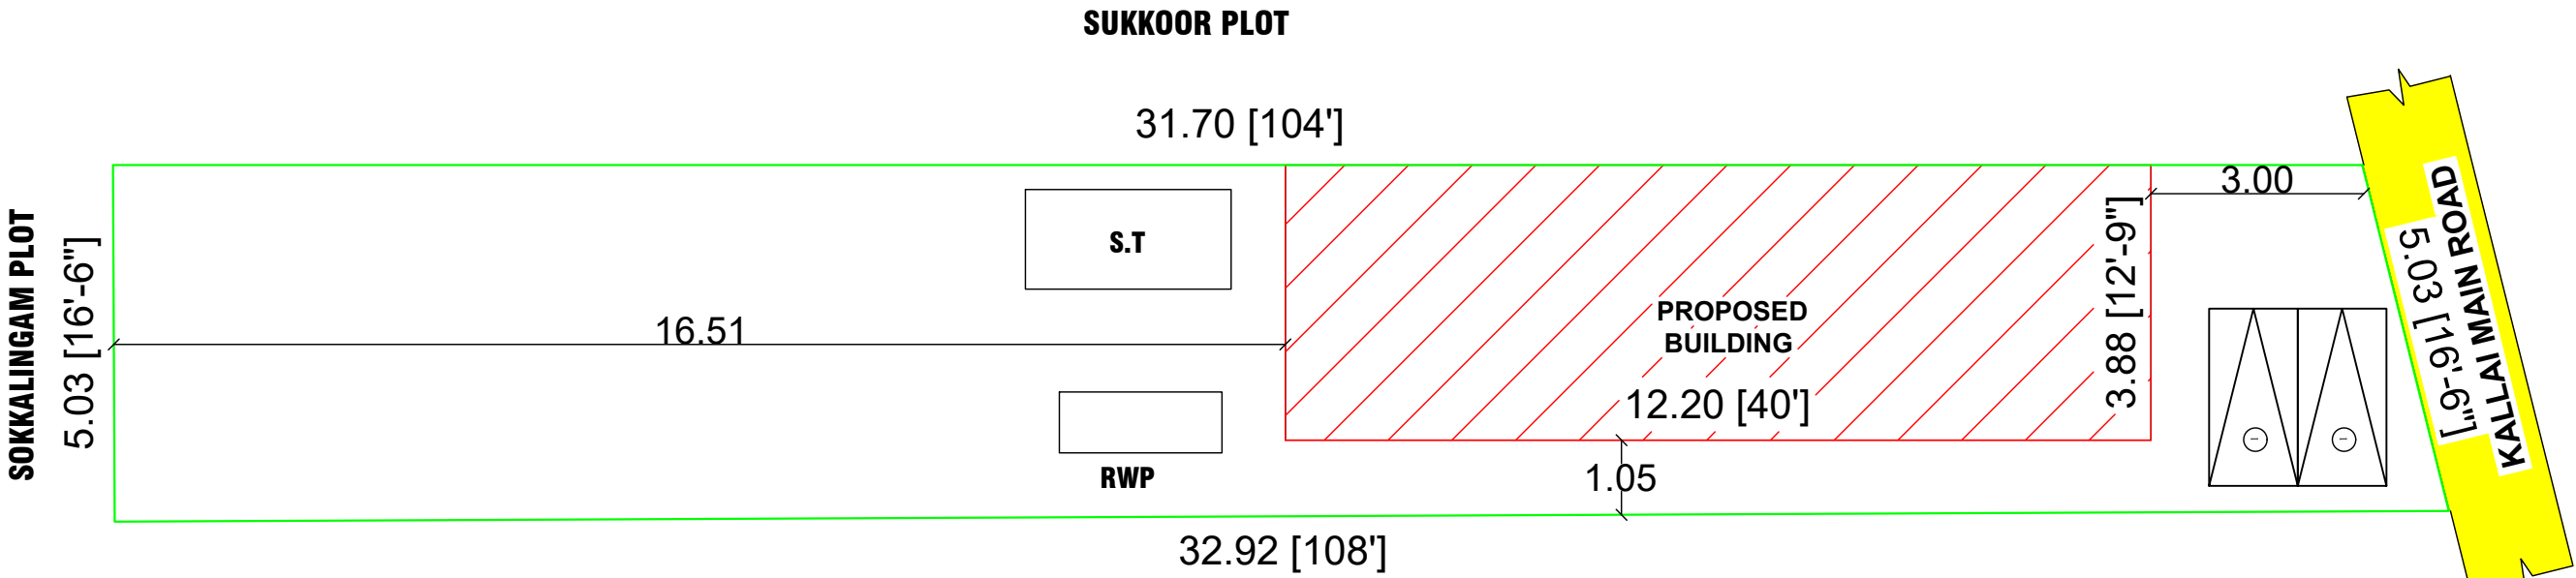
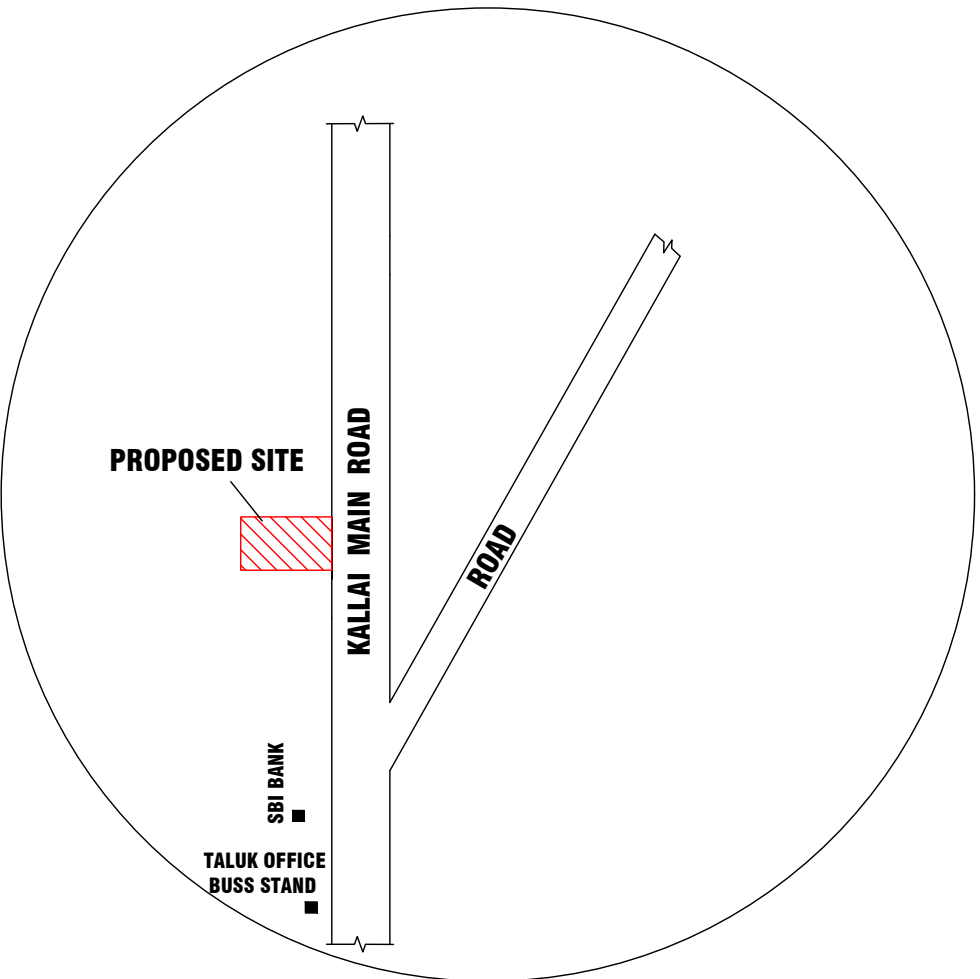


PLAN SHOWING THE PROPOSED CONSTRUCTION OF R.C.C. ROOF COMMERCIAL BUILDING IN OLD S.F.NO. 248 / 8C,
NEW S.F.NO. 248 / 11D, PATTa NO : 1766 , KALLAI MAIN ROAD, KATTUVANNANJUR REVENUE , SANKARAPURAM TOWN , IN KALLAKURICHI DISTRICT.

APPLICANT : Mr. SANAULLA S/O MOHAMED SHARIFFE.

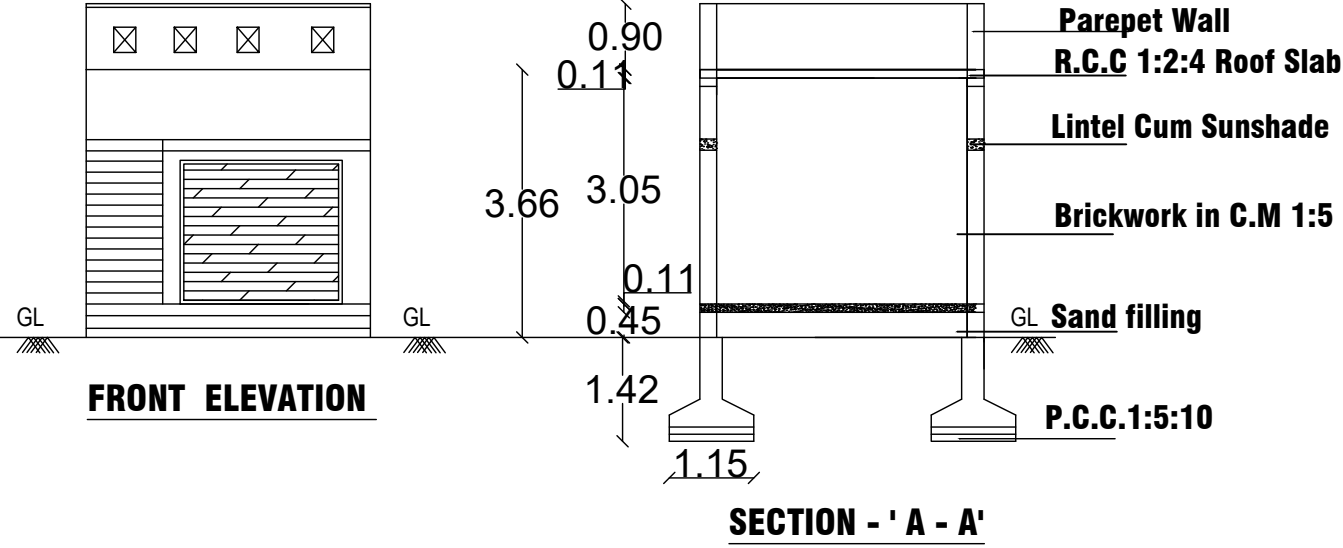

AREA DETAILS	SFT	SQM
AREA OF APPLICANT	1749.00	162.55
PROPOSED GROUND FLOOR	509.37	47.34
FSI (FLOOR SPACE INDEX)	0.2912	
PLOT COVERAGE	29.12 %	
SCALE - 1:100 ALL DIMENSION ARE IN 'METER'		
SECTION ON "AA" PLAN [SEPTIC TANK] FOUNDATION DETAIL PLAN OF COLUMN FOUNDATION		

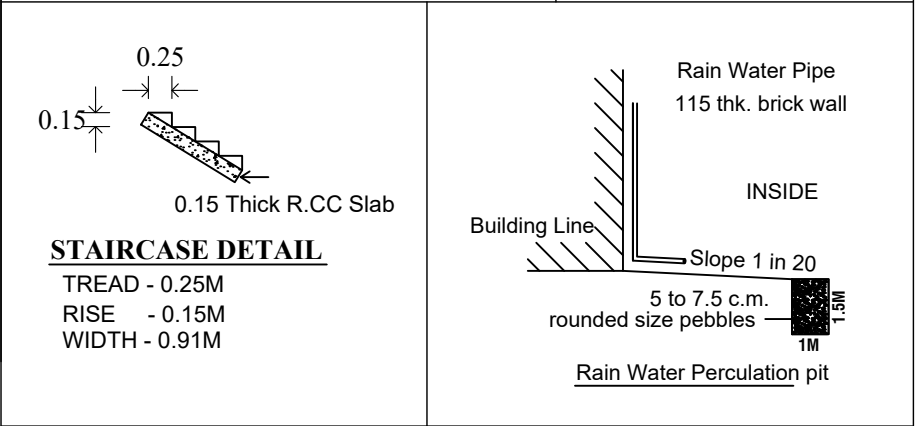

JOINERY DETAILS	
G- GATE	- 1.07X2.13
D1-DOOR	- 0.76X2.13
W-WINDOW	- 0.91X1.21
W1-WINDOW	- 1.21X1.21
V-VENTILATOR	- 0.91X0.61
KV-KIT-VENTILATOR	- 1.21X0.91

APPLICANT

Mr. SANAULLA

ENGINEER

Er.A.D.KUBENDIRAN, B.E
Licenced Building Surveyor
Register No: 01/LS/2023-2024
VASTHU BUILDERS
Near Taluk Office, Sankarapuram
Kallakurichi Dt-606401