
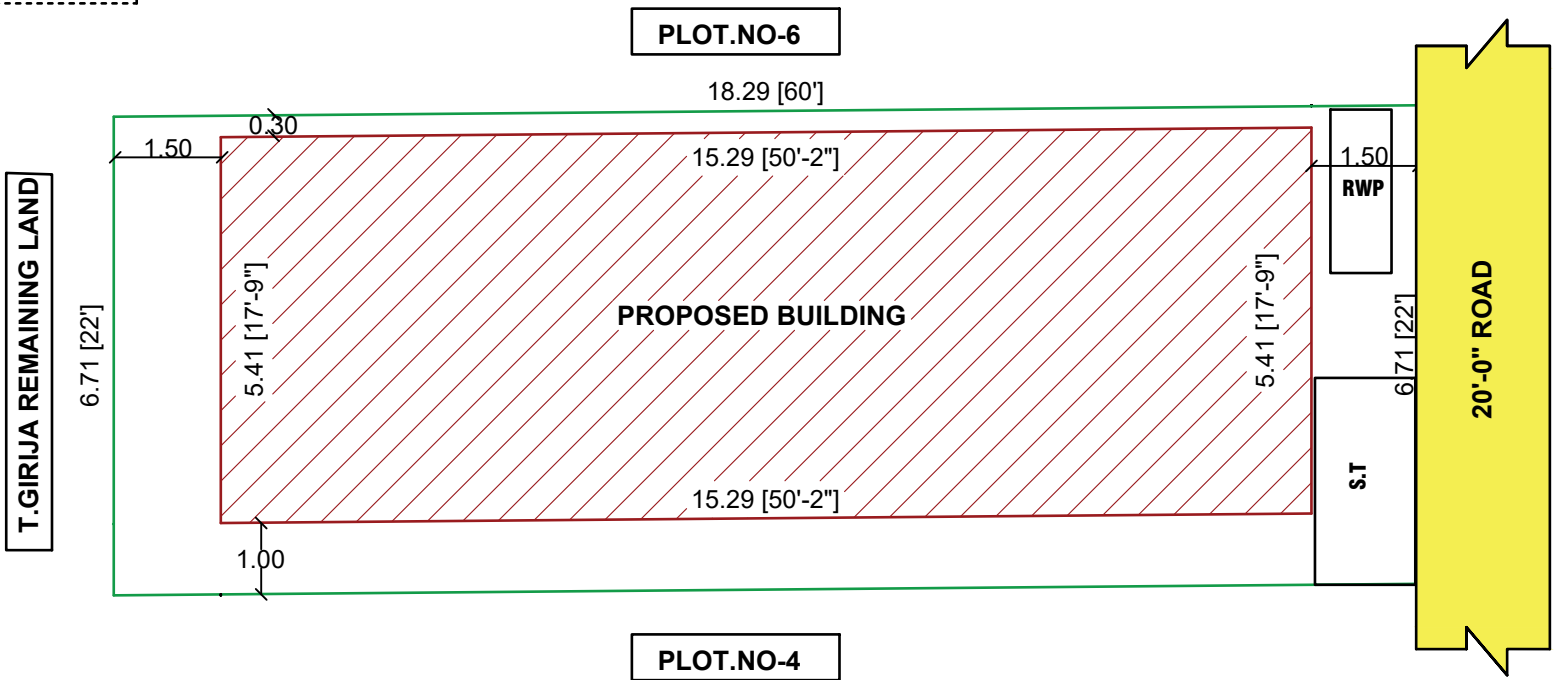
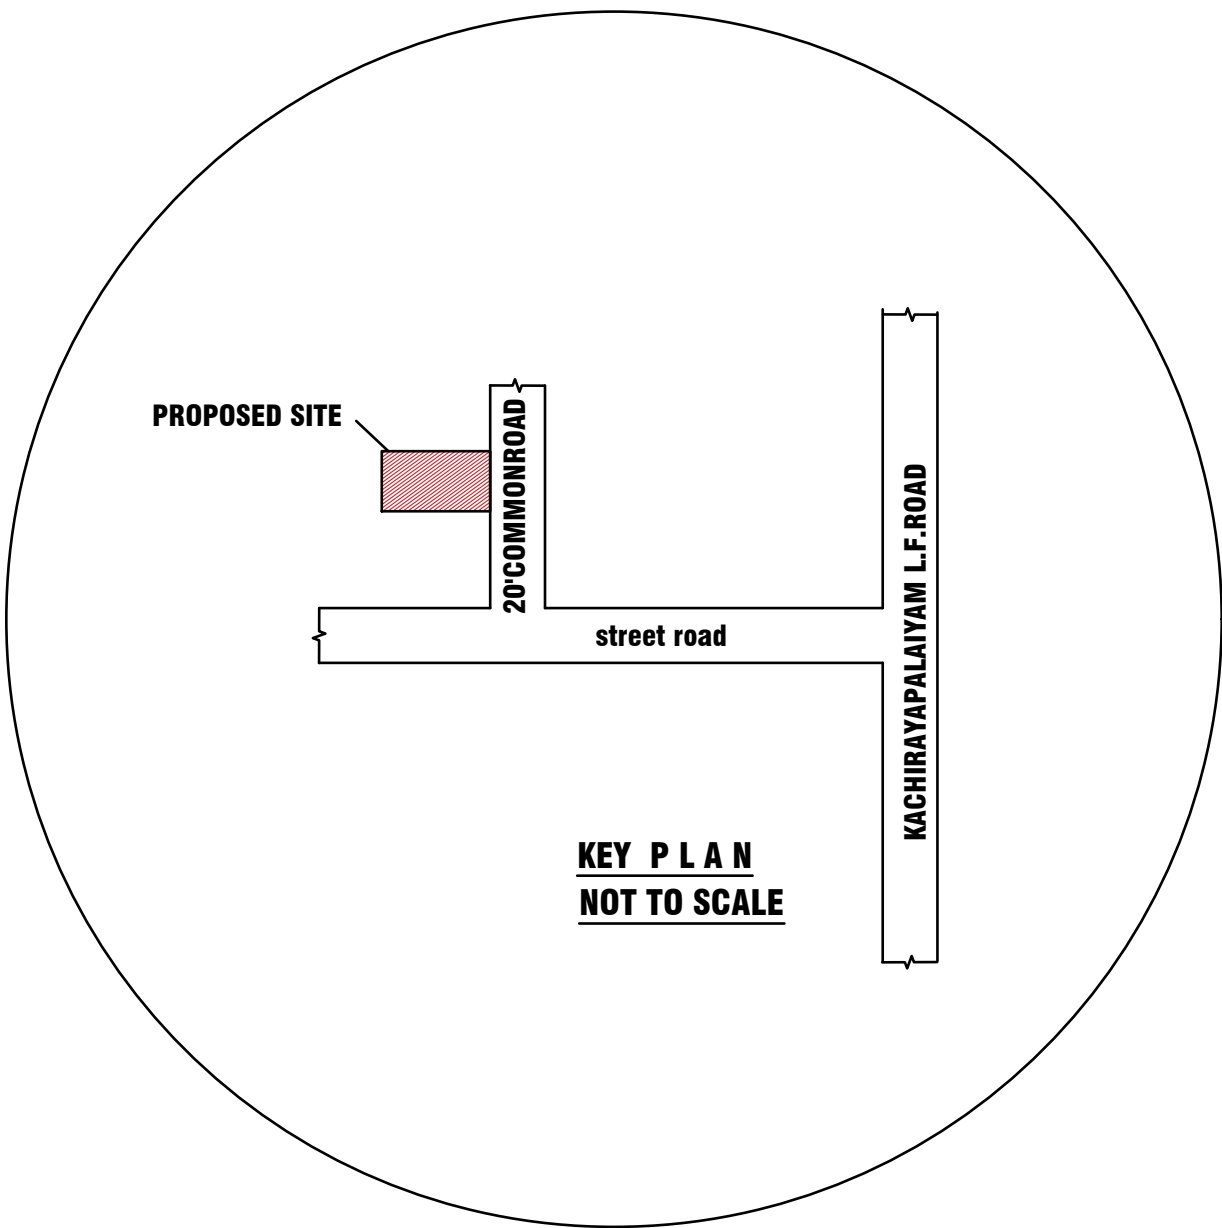
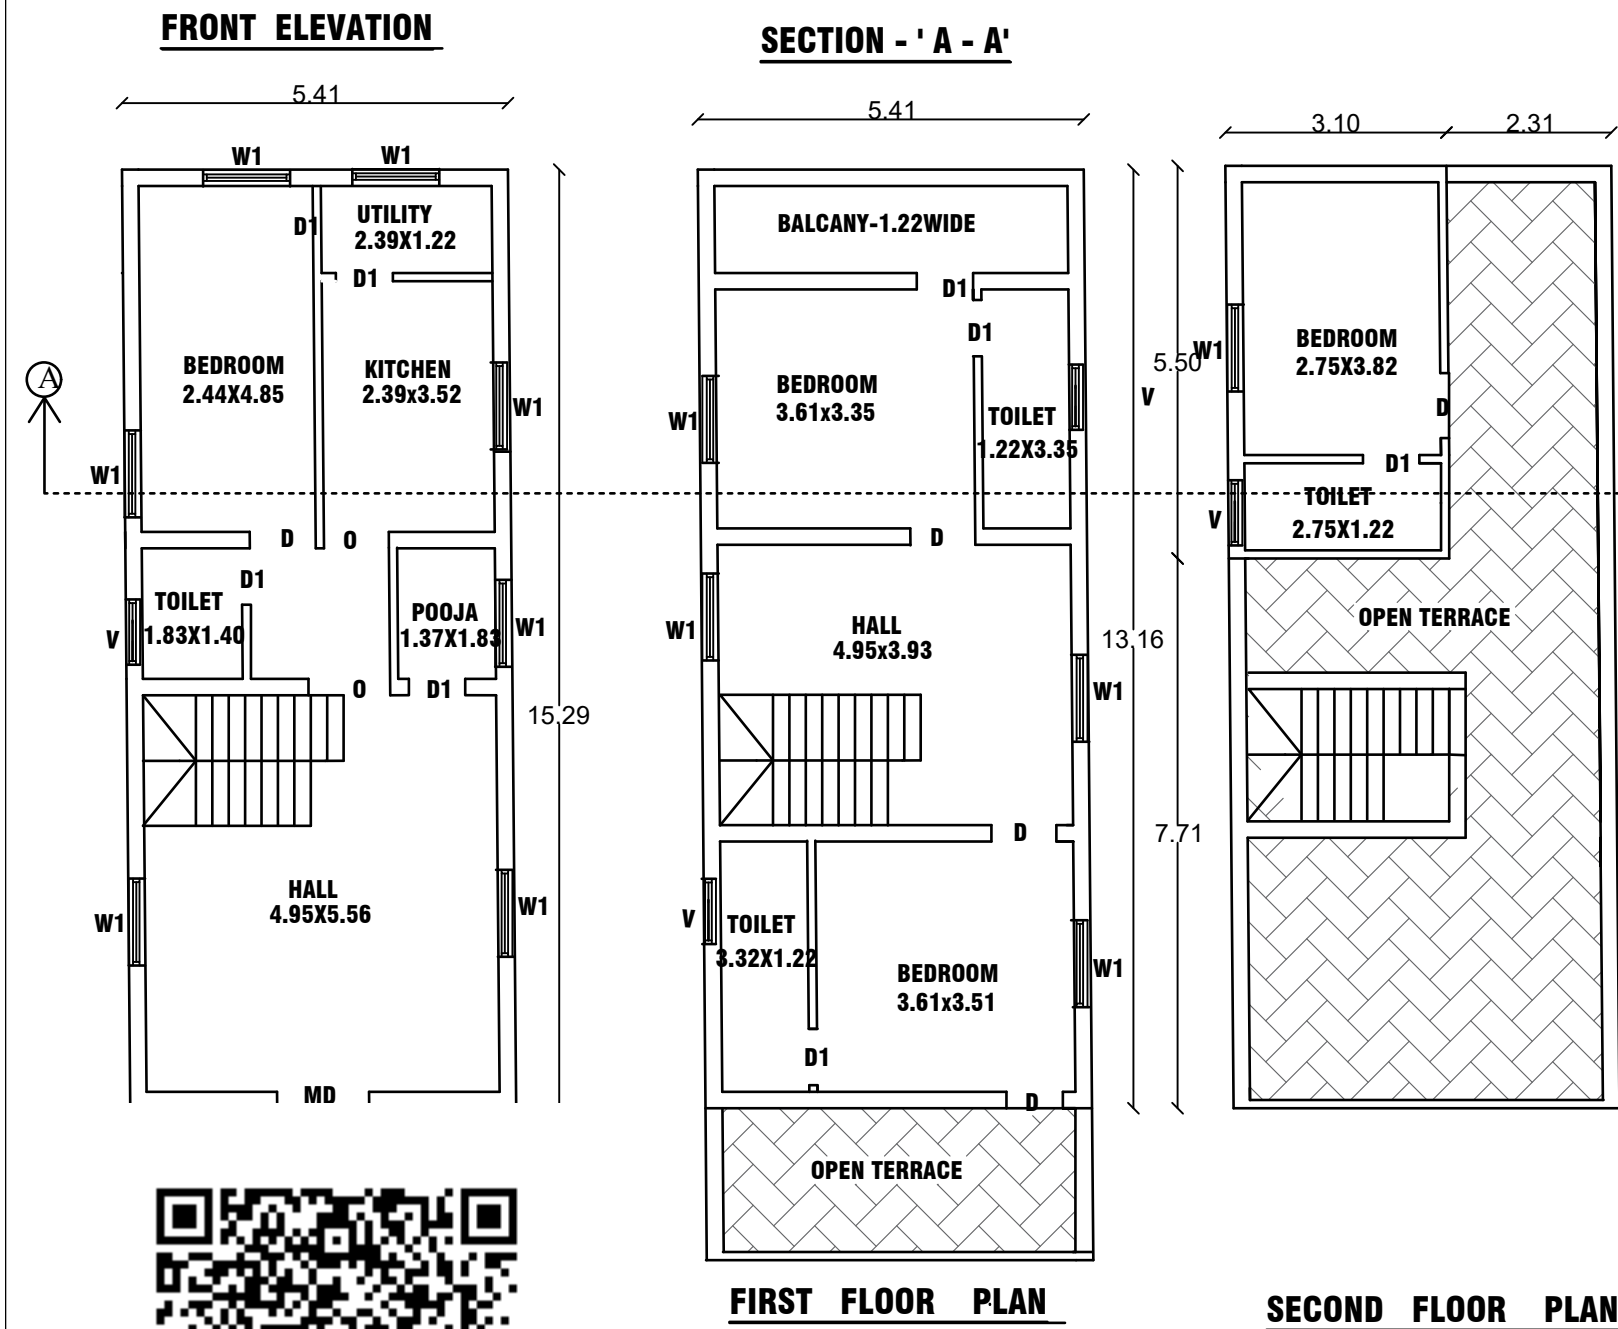


PLAN SHOWING THE PROPOSED CONSTRUCTION OF R.C.C. ROOF RESIDENTIAL BUILDING IN OLD R.S.NO.462,NEW R.S.NO.462/1A1A,PLOT NO.05,  
VIP GARDEN,VADAKKANANDAL EAST,VADAKKANANDAL TOWN PANCHAYAT LIMIT,CHINNASALEM TALUK ,KALLAKURICHI DISTRICT.



APPLICANT : Mr.V.SRINIVASAN S/O VAITHIYALINGAM.

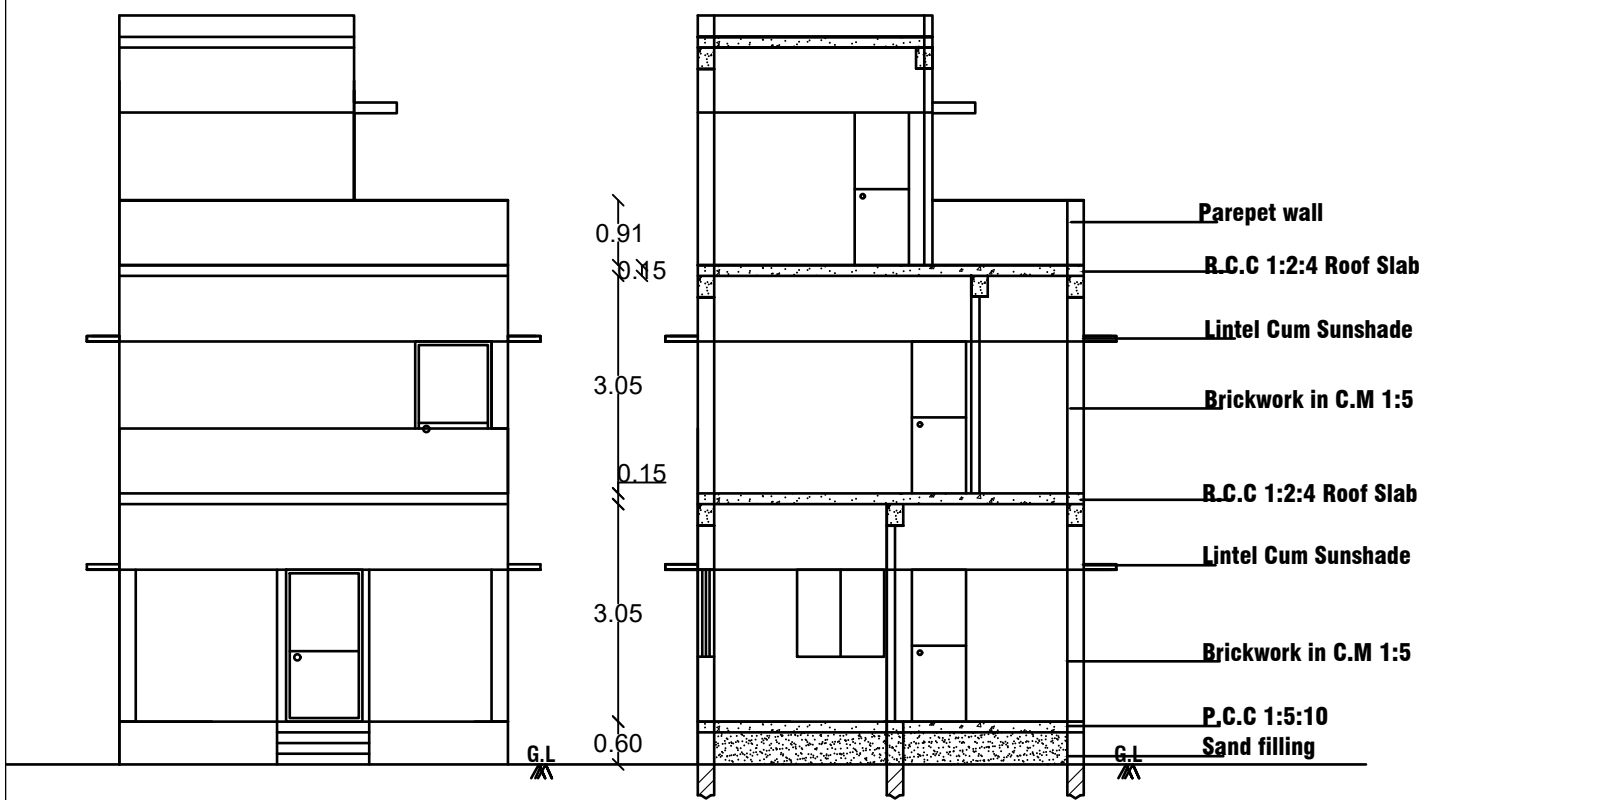

| COLOUR INDEX           |                     |
|------------------------|---------------------|
| AREA OF APPLICANT      | - [Green Box]       |
| PROPOSED BUILDING AREA | - [Red Hatched Box] |
| ROAD / STREET          | - [Yellow Box]      |

| AREA DETAILS          | SFT     | SQM    |
|-----------------------|---------|--------|
| AREA OF APPLICANT     | 1320.00 | 122.63 |
| PROPOSED GROUND FLOOR | 890.29  | 82.72  |
| PROPOSED FIRST FLOOR  | 766.39  | 71.20  |
| PROPOSED SECOND FLOOR | 183.53  | 17.05  |

|                         |         |
|-------------------------|---------|
| FSI (FLOOR SPACE INDEX) | 1.37    |
| PLOT COVERAGE           | 67.45 % |

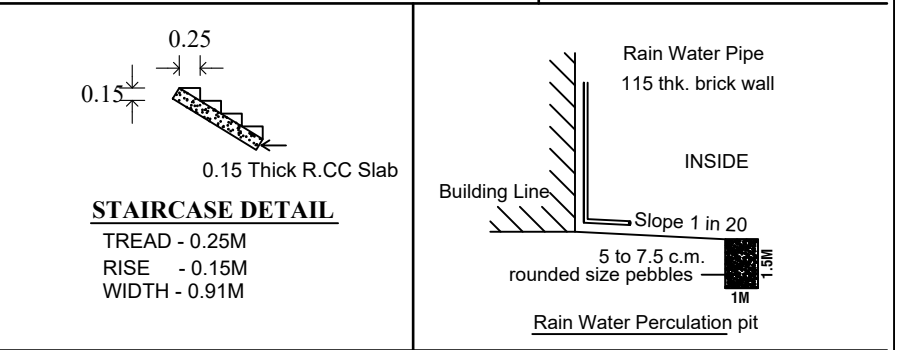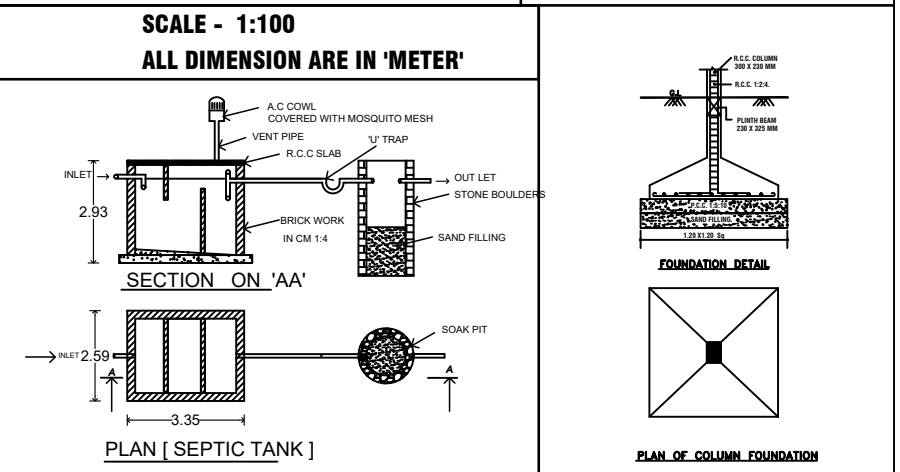

| JOINERY DETAILS   |             |
|-------------------|-------------|
| G- GATE           | - 1.07X2.13 |
| MD-MAIN DOOR      | - 1.07X2.13 |
| D-DOOR            | - 0.91X2.13 |
| D1-DOOR           | - 0.76X2.13 |
| W-WINDOW          | - 0.91X1.21 |
| W1-WINDOW         | - 1.21X1.21 |
| V-VENTILATOR      | - 0.91X0.61 |
| KV-KIT-VENTILATOR | - 1.21X0.91 |

APPLICANT

Er.V.RAJA.D.C.E.,  
CONSULTING ENGINEER-LBS,  
No.44, L.F. ROAD, AMMAPETTAI,  
VADAKKANANDAL, CHINNASALEM TK,  
KALLAKURICHI DIST-606207,  
CELL: 9600257169.

ENGINEER

NOTE

1) This Order is electronically generated and does not require signature