
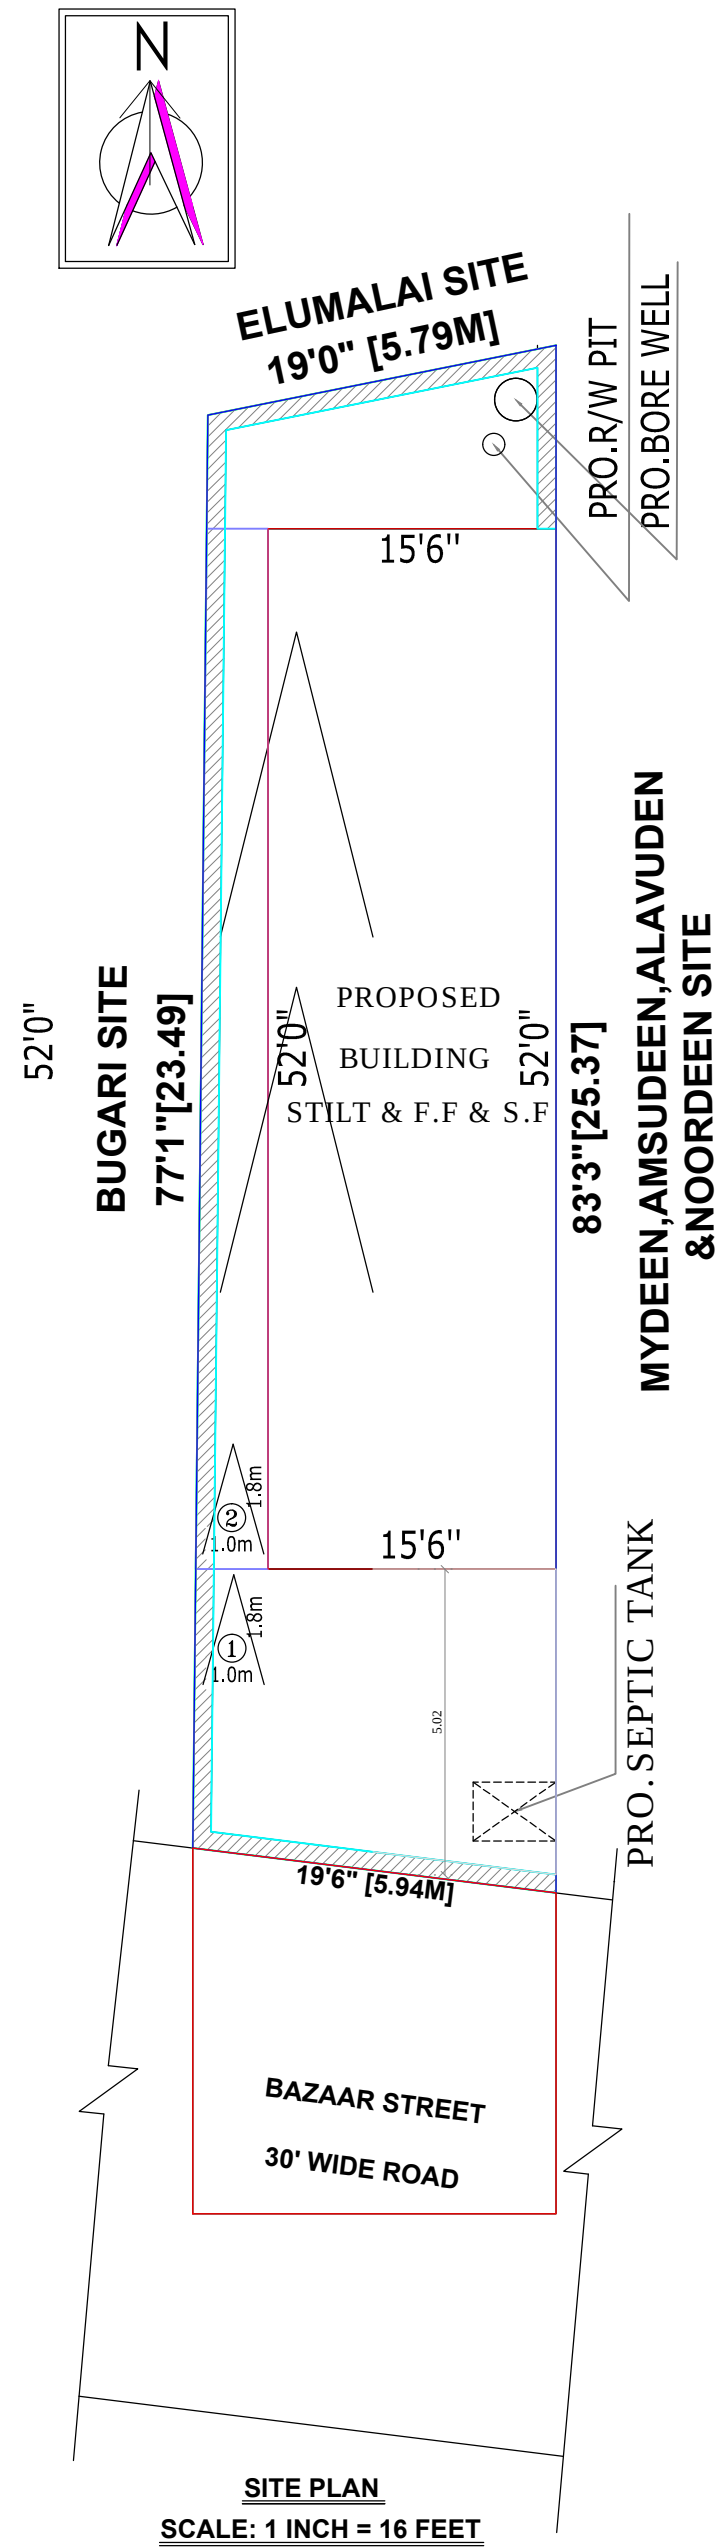
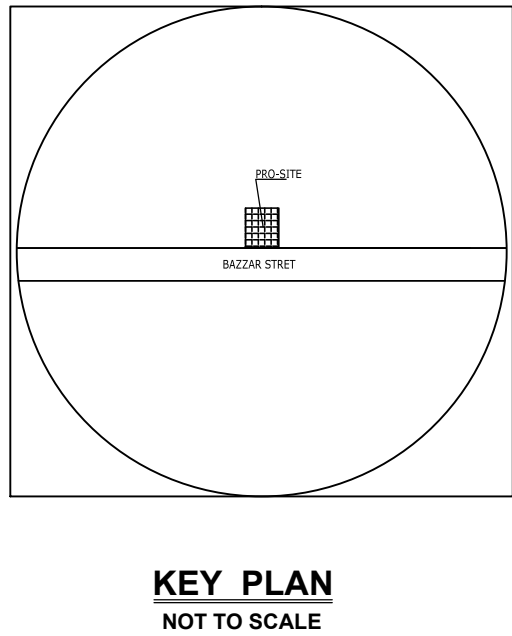
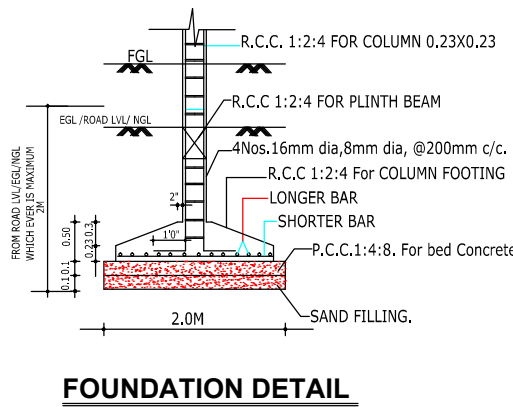
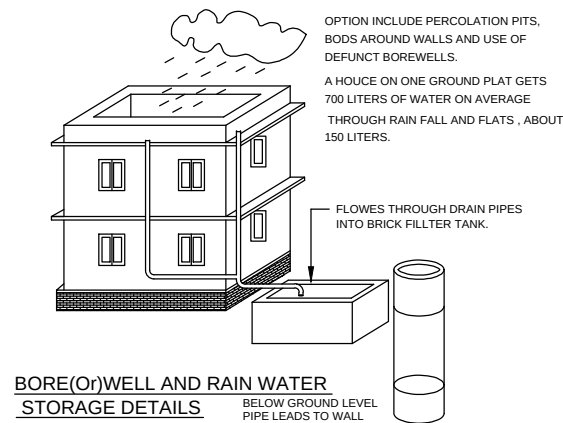
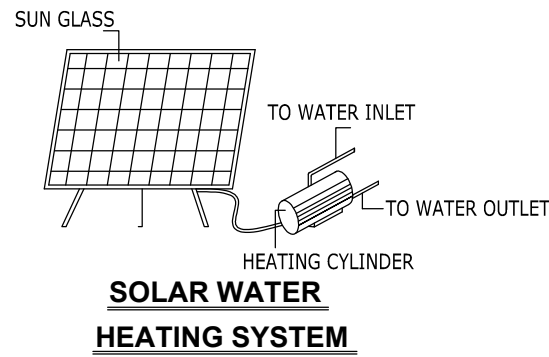
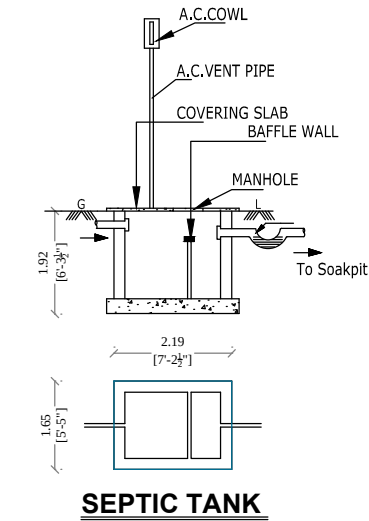
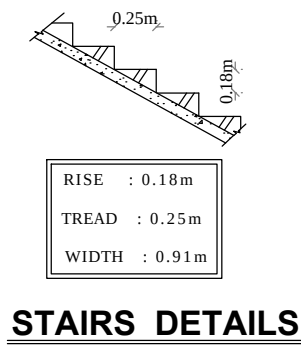
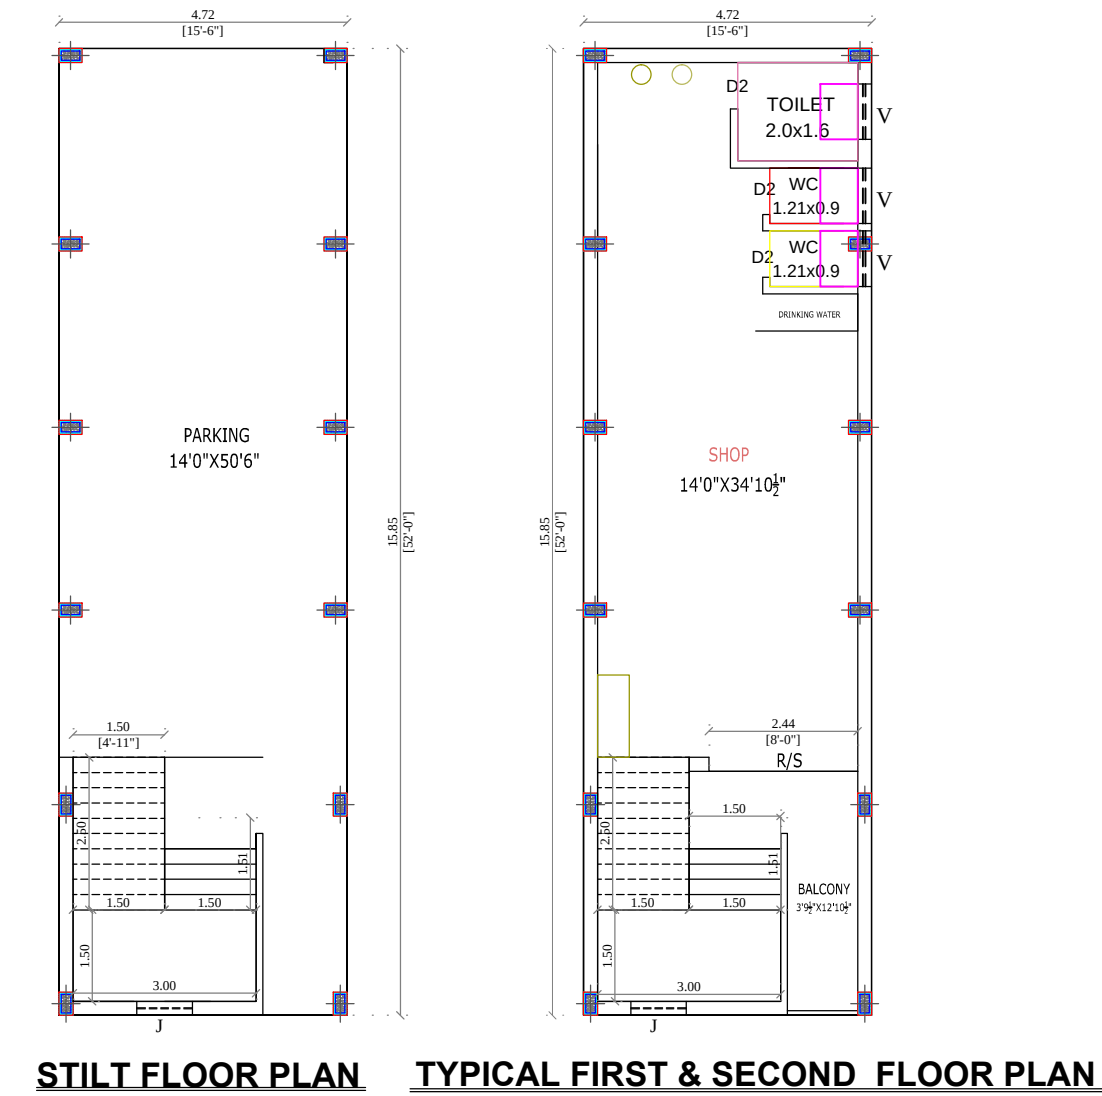


PLAN SHOWING THE PROPOSED CONSTRUCTION OF A COMMERCIAL BUILDING AT , S.NO.1630/14B AS PER PATTA NO.2462,
BAZZAR STREETR, VILLEGE NO.46 "UTHIRAMERUR", WARD No.04, UTHIRAMERUR TOWN & TALUK, KANCHIPURAM DISTRICT.

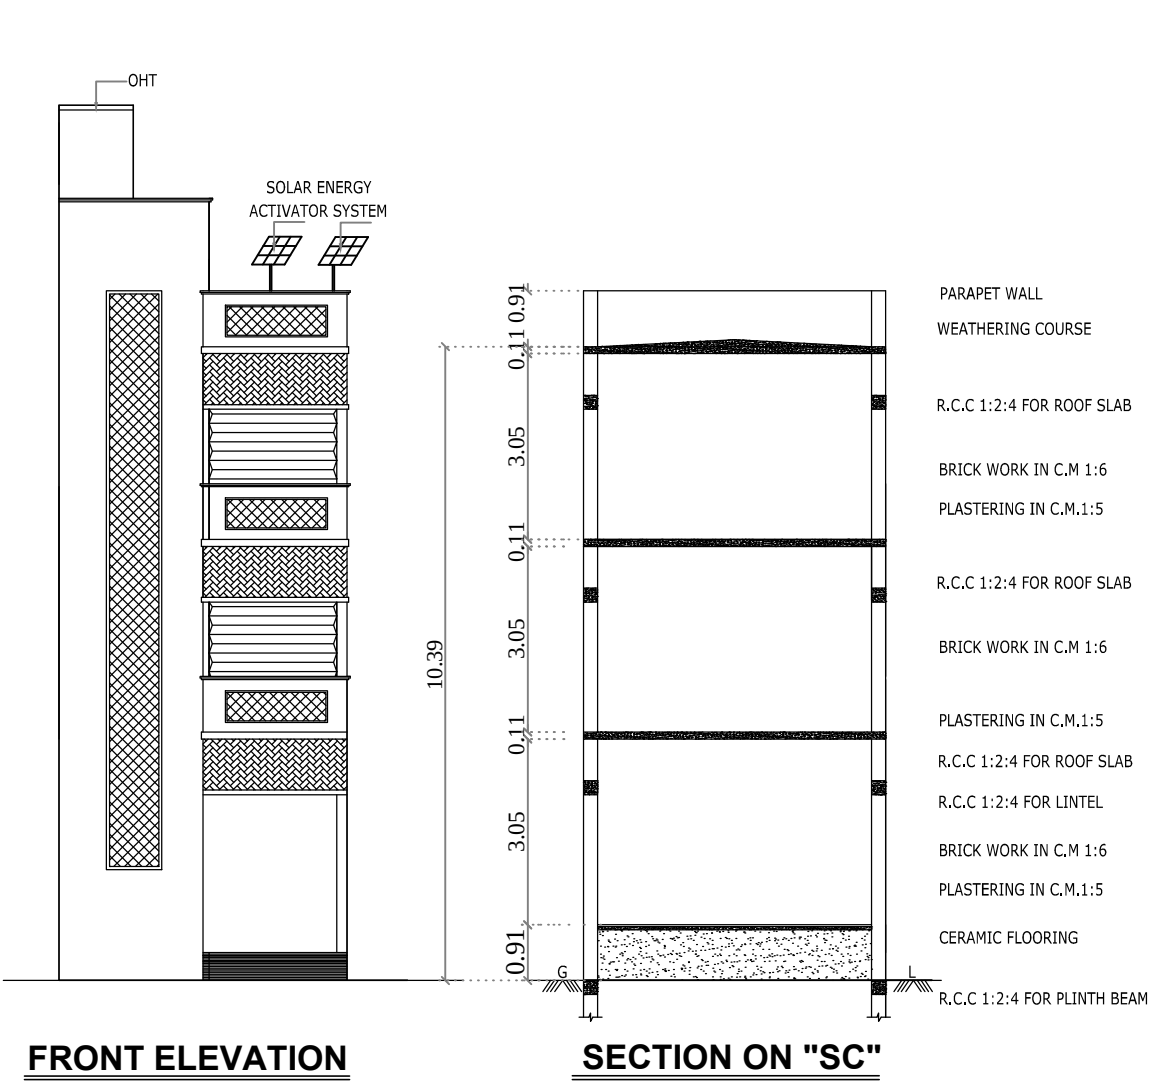

OFFIE USE ONLY:-

SCHEDULE OF JOINERY			COLOUR INDEX	
M.D. MAIN DOOR	3'3" x 7'0"		PRO.BUILDING	☐
D1 DOOR	3'0" x 7'0"			
D2 DOOR	2'6" x 7'0"		PLOT BOUNDARY	☐
W WINDOW	4'0" x 4'0"			
K/W KITCHEN WINDOW	4'0" x 3'0"		R O A D	☐
VENTILATOR	3'0" x 2'0"			

AREA DETAILS		SQ.FT.	SQ.MT.
PLOT EXTEND	:	1546.00	144.00
PRO. STILT.FLOOR BUILDING AREA	:	806.00	75.00
PRO. F.F.SHOP BUILDING AREA	:	806.00	75.00
PRO. S.F.SHOP BUILDING AREA	:	806.00	75.00
TOTAL BUILDING AREA	:	1612.00	150.00
C O V E R A G E	:	52 %	
F.S.I	:	1.00	
OPEN S P A C E AREA	:	740.00	69.00

OWNER'S NAME: **Mr.J.HITHAYATHULLAH**

J. Hithayathullah
OWNER'S SIGNATURE

DRAWN AT DRNo/SC/No.3/NOVEMBER/2023

M/S. SANTHOSH CONSTRUCTIONS

PH.044-27273709,CELL.9884676709,9677049732

M. Vijayan
Er. M. VIJAYAN, D.C.E.,
Registered Engineer Grade - III (RE)
Reg. No: UTPRGN / RE / GR-III-2023/02
Reg. No: CGLRGN/RE/GR-III/2019/04/001
No. 4, Veeraperumal Iyyangar Street, (Near Bus Stand),
Uthiramerur Taluk, Kanchipuram District - 603 408
Cell : 91 988467609, Ph : 044-27273709

REGISTER ENGINEER