


PLAN SHOWING THE PROPOSED CONSTRCTION OF RCC ROOFED RESIDENTIAL BUILDING IN  
GROUND FLOOR AT PLOT NO. 148 EAST PART IN "ANNA NAGAR", SURVEY NO. 1471/7B ASPER  
PATTA NO. 6690, SRIPERUMBUDUR "C" VILLAGE, SRIPERUMBUDUR TALUK, KANCHIPURAM DISTRICT.

APPLICANT NAME:

K. RAJENDIRAN

OFFI

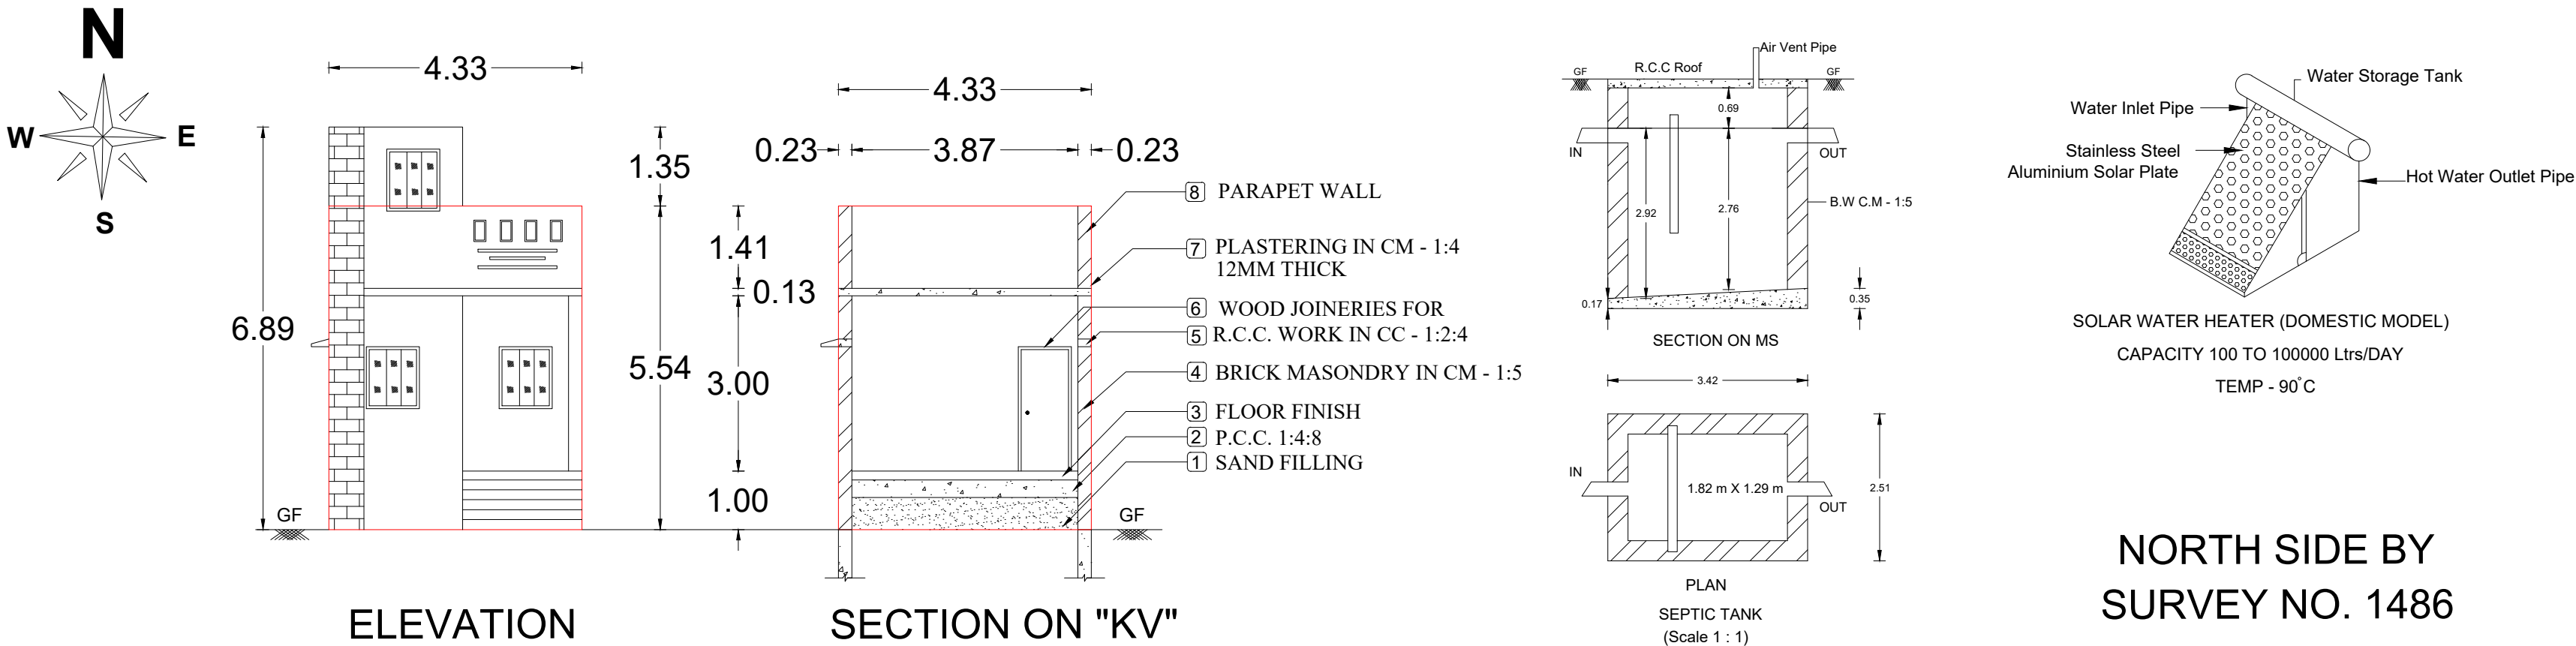

JOINERY DETAILS

|    |            |             |
|----|------------|-------------|
| MD | MAIN DOOR  | 1.07 X 2.13 |
| D  | DOOR       | 0.91 X 2.13 |
| D1 | DOOR       | 0.76 X 2.13 |
| W  | WINDOW     | 0.91 X 1.37 |
| V  | VENTILATOR | 0.91 X 0.61 |

ALL DIMENSIONS ARE IN METER  
( Scale 1:1 )

AREA PERTICULARS

LAND AREA ASPER:

|             |                                |
|-------------|--------------------------------|
| DOCUMENT    | 1045.00 Sq. Ft ( 97.08 Sq. m ) |
| PATTA / FMB | 1075.00 Sq. Ft ( 99.87 Sq. m ) |

BUILD UP AREA:

|               |                                             |
|---------------|---------------------------------------------|
| G. FLOOR AREA | 694.92 Sq. Ft ( 64.56 Sq. m )               |
| OPEN AREA     | 350.08 Sq. Ft ( 32.52 Sq. m )               |
| HEAD ROOM     | 085.25 Sq. Ft ( 7.92 Sq. m )<br>( Non FSI ) |

|                   |         |
|-------------------|---------|
| FLOOR SPACE INDEX | 0.665   |
| PLOT COVERAGE     | 66.50 % |

NOTE

|                          |  |
|--------------------------|--|
| PLOT BOUNDARY            |  |
| PRO. RCC ROOFED BUILDING |  |
| ROAD                     |  |

OWNER DETAILS

K. Rajendiran

ENGINEER SIGNATURE

S. Balaji  
S. BALAJI, D.C.E.  
Licensed Surveyor & Planner  
Sriperumbudur Town Panchayat  
App. Regd. No. 4/2019-2023  
MS BUILDERS  
No.21, Govardhan Nagar  
(St. Mary's School Opp  
Sriperumbudur-602 105

PROPOSED GROUND FLOOR AREA

NORTH SIDE BY  
SURVEY NO. 1486

WEST SIDE BY PLOT NO. 147

EAST SIDE BY PLOT NO. 149

9.0 METER ROAD

SITE PLAN