




PLAN SHOWING THE PROPOSED CONSTRUCTION OF A RESIDENTIAL BUILDING AT S.No.1719/11A,15A , AS PER PATTA NO.1962,

"GUINDY VENKATASWAMY NAIDU STREET", WARD NO.15, UTHIRAMERUR TOWN PANCHAYAT & TALUK, KANCHIPURAM DISTRICT.


SCALE: 1 INCH = 8 FEET

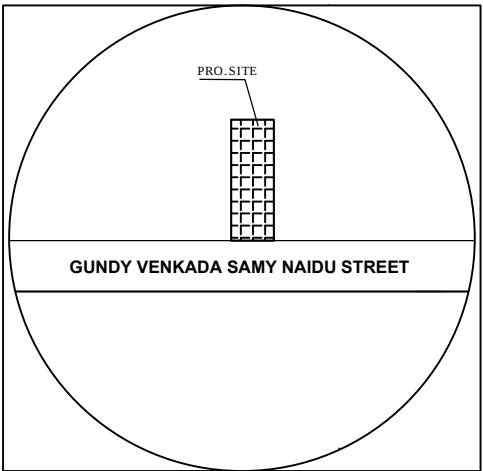


KEY PLAN
NOT TO SCALE

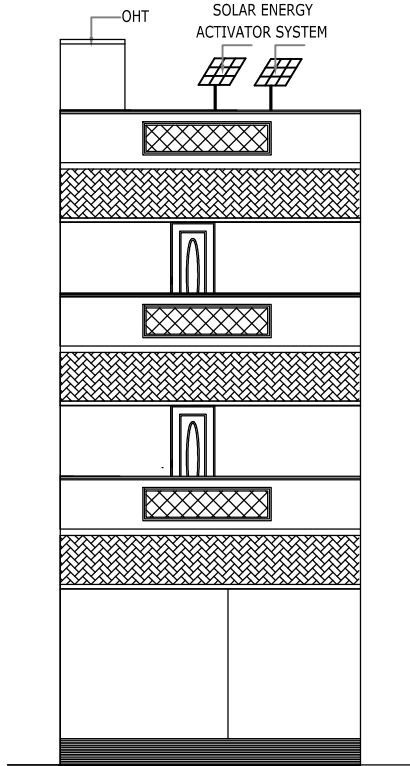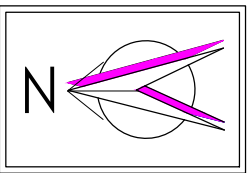


FRONT ELEVATION

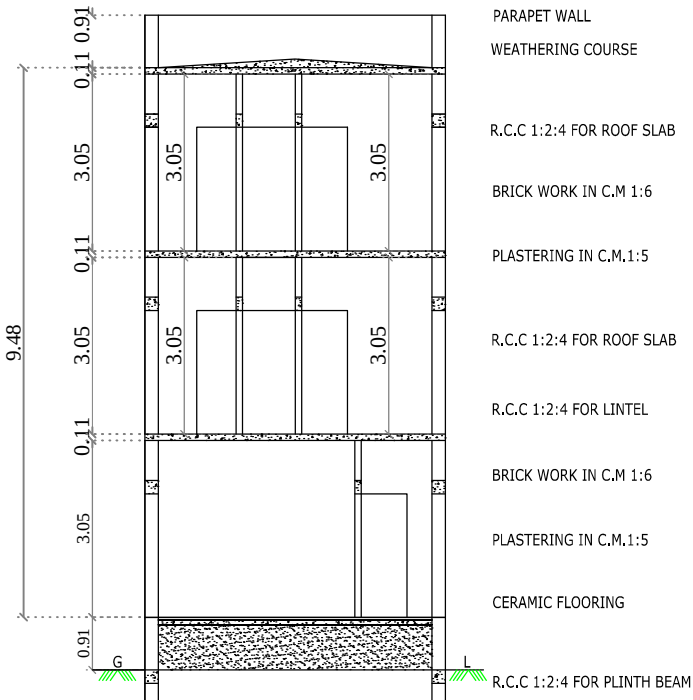


SECTION ON "SC"

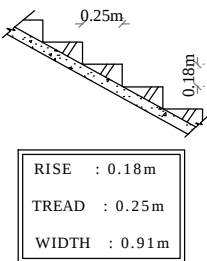


STAIRS DETAILS

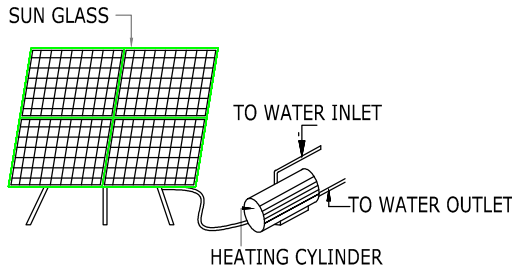


SOLAR WATER
HEATING SYSTEM

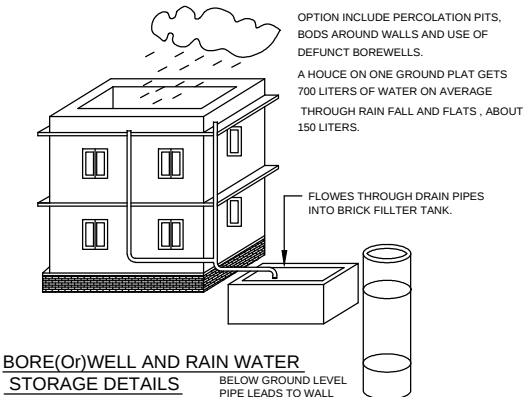


BORE(W)WELL AND RAIN WATER
STORAGE DETAILS

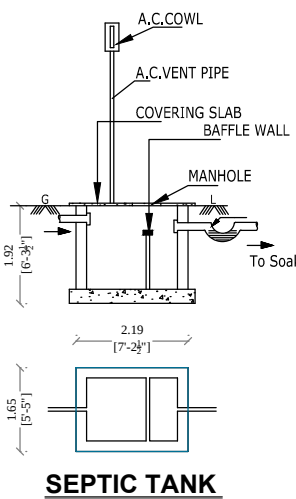

SEPTIC TANK

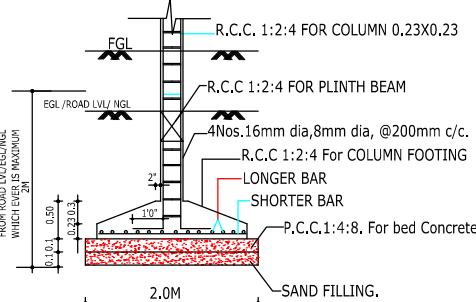

FOUNDATION DETAIL

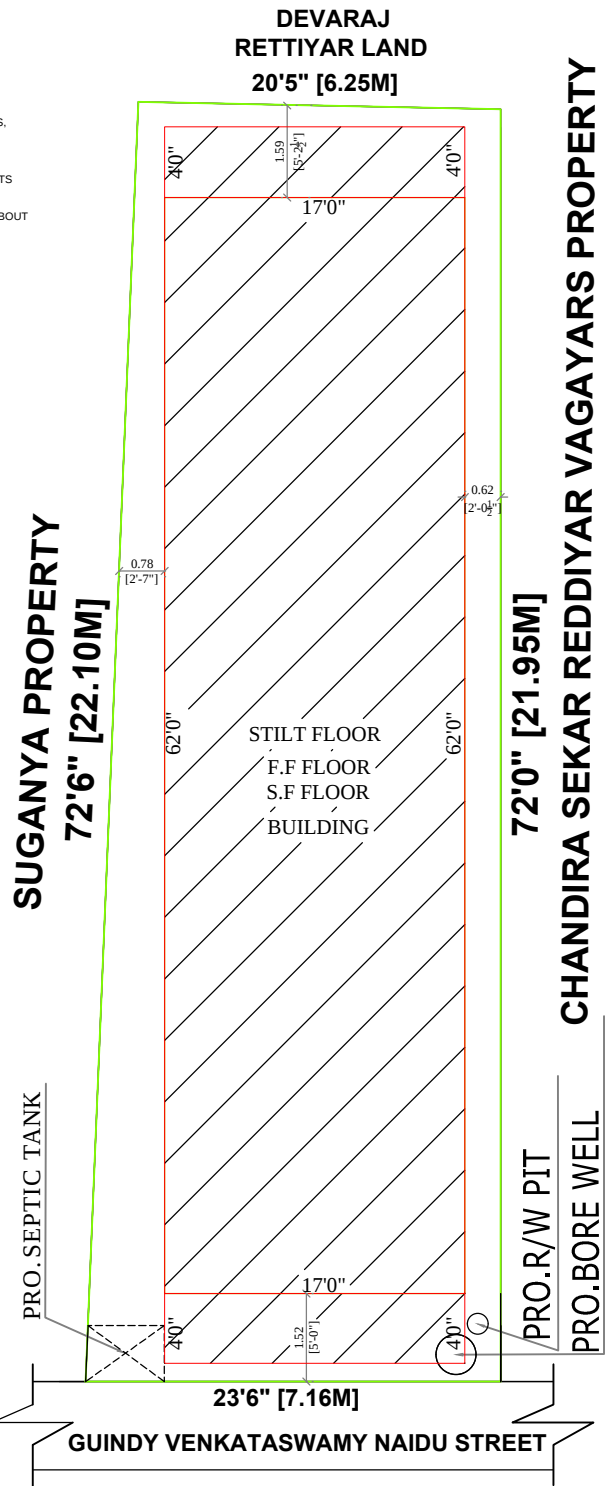

SITE PLAN
SCALE: 1 INCH = 16 FEET

OFFIE USE ONLY:-



SCHEDULE OF JOINERY			COLOUR INDEX	
M.D. MAIN DOOR	3'3" x 7'0"		PRO.BUILDING	
D1 DOOR	3'0" x 7'0"			
D2 DOOR	2'6" x 7'0"		PLOT BOUNDARY	
WINDOW	4'0" x 4'0"			
K/W KITCHEN WINDOW	4'0" x 3'0"		R O A D	
V VENTILATOR	3'0" x 2'0"			

AREA DETAILS		SQ.FT.	SQ.MT.
PLOT EXTEND	:	1590.00	148.00
PRO.STILT FLOOR AREA	:	1054.00	98.00
PRO.F.F. RESI., BUILDING AREA	:	1190.00	111.00
PRO.S.F. RESI.,BUILDING AREA	:	1190.00	111.00
TOTEL BUILDING AREA	:	2380.00	221.00
F.S.I	:	1.50	
C O V E R A G E	:	66%	
OPEN S P A C E AREA	:	536.00	50.00

OWNER'S NAME: 1.Mr.S.SENRAYAPPERUMAL
2.Mr.S.VENKATACHALAM

OWNER'S SIGNATURE

DRAWN AT DRNo/SC/No.35/APRIL/2024
M/S. SANTHOSH CONSTRUCTIONS
PH.044-27273709,CELL.9884676709,9677049732

REGISTER ENGINEER