



PLAN SHOWING THE ADDITIONAL CONSTRUCTION OF A RESIDENTIAL BUILDING AT OLD S.No.878/286part, NEW S.No.1559/27, AS PER PATTA No.1485,

"SUNDARA VARADHA RAJA PERUMAL KOVIL SANNADHI STREET, UTHIRAMERUR TOWN PANCHAYAT & TALUK, KANCHIPURAM DISTRICT.


SCALE: 1 INCH = 8 FEET

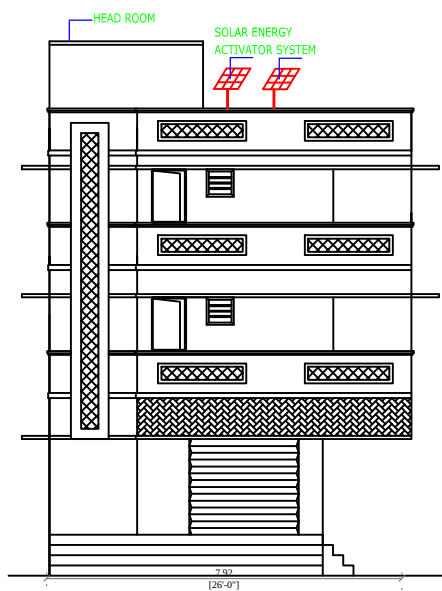


FRONT ELEVATION

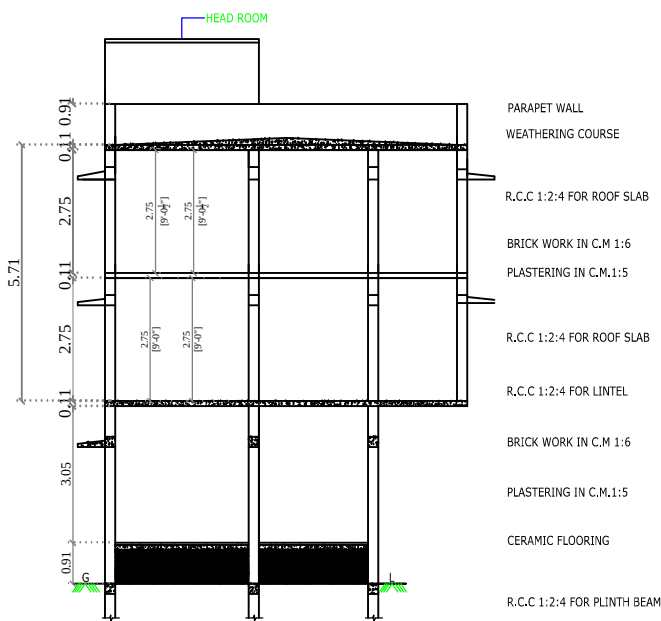


SECTION ON "SC"

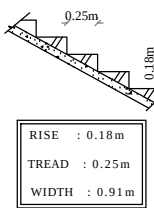


STAIRS DETAILS

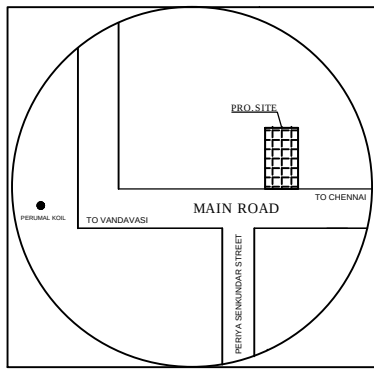


KEY PLAN
NOT TO SCALE

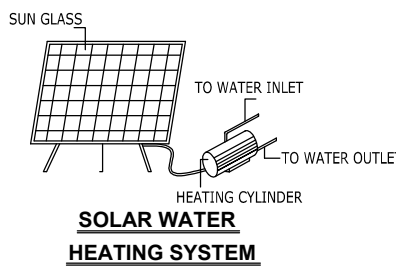


SOLAR WATER HEATING SYSTEM

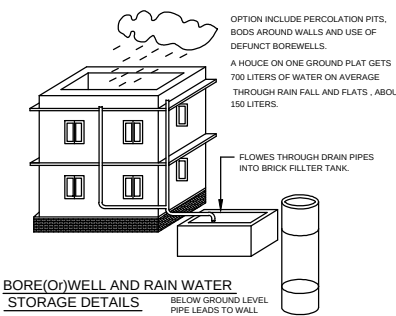


BOREWELL AND RAIN WATER STORAGE DETAILS

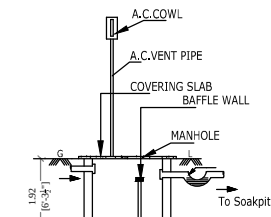


SEPTIC TANK

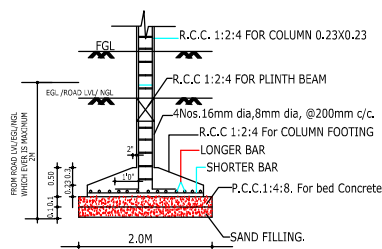


FOUNDATION DETAIL

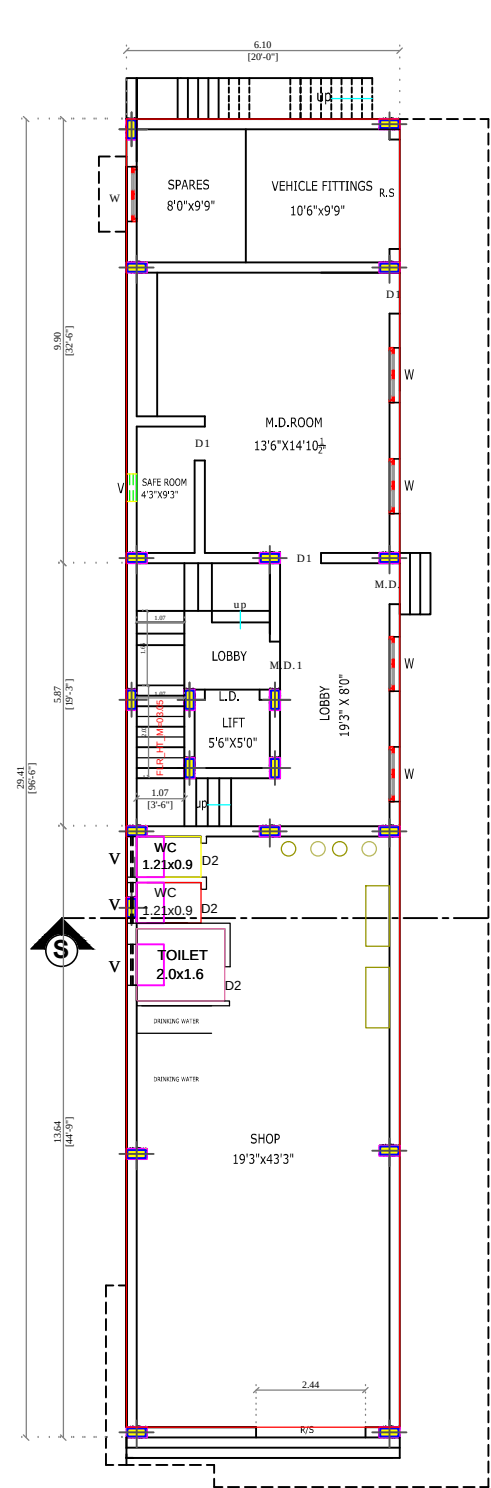

EXTG.GROUND FLOOR PLAN

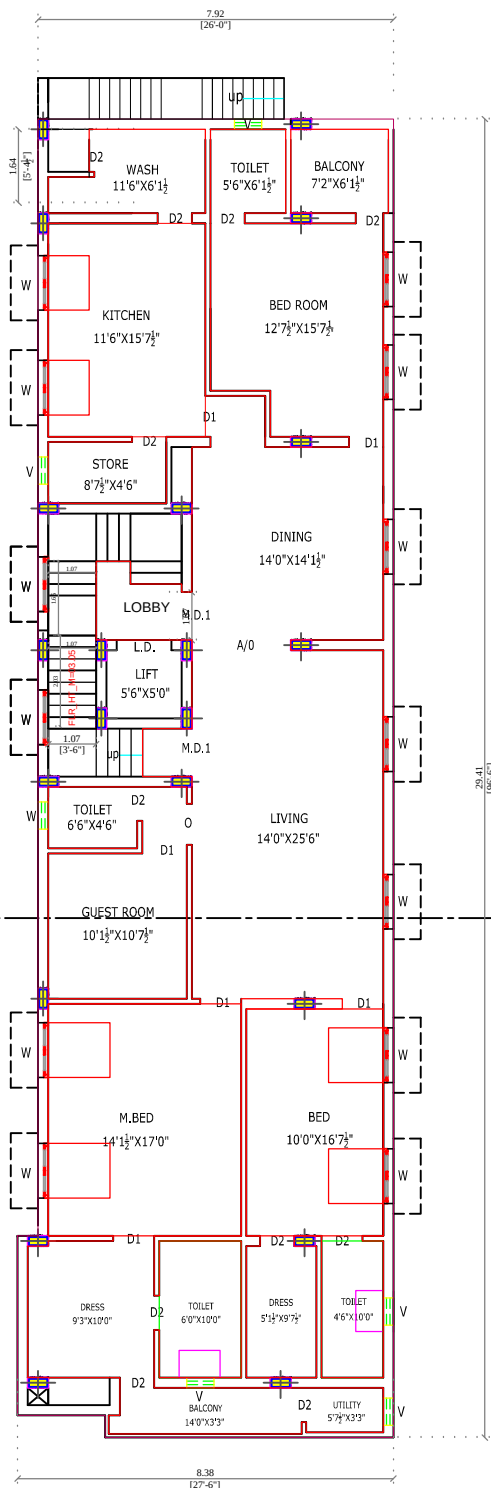

PRO.FIRST FLOOR PLAN

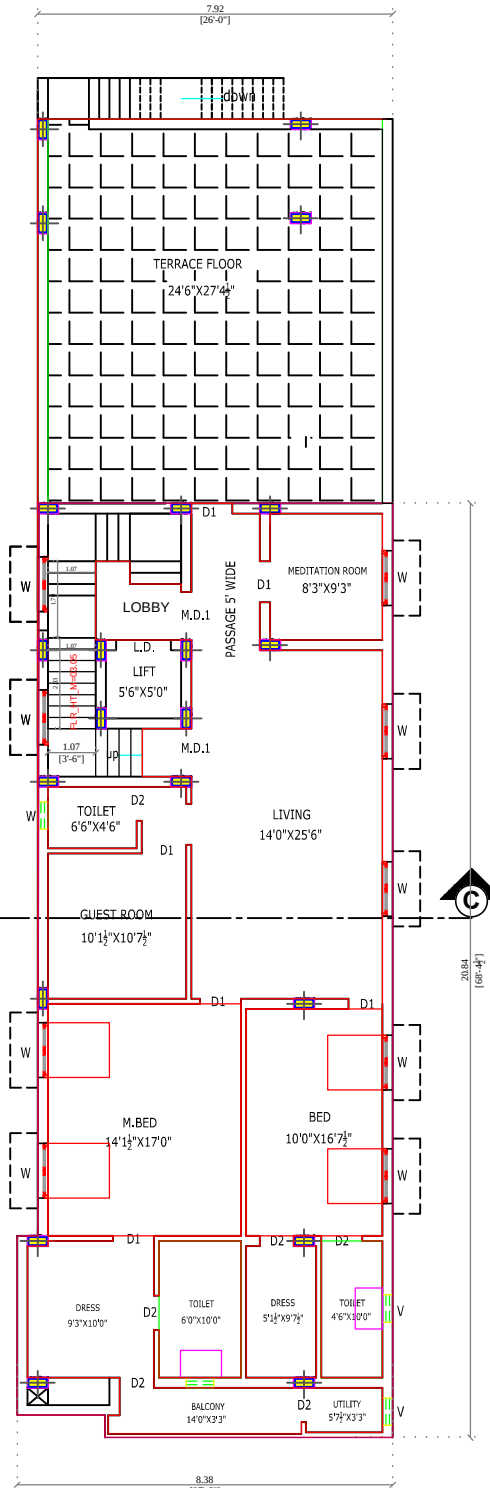

PRO.SECOND FLOOR PLAN


PRO.R/W PIT
EXTG.BORE WELL

COMMON LANES No.(1559/25)

30'0" [9.2M]

J.USEN EMPTY LAND (1559/24)
169'3" [51.60M]

SAMBATH ACHARI HOUSE (1559/28)
169'3" [51.60M]

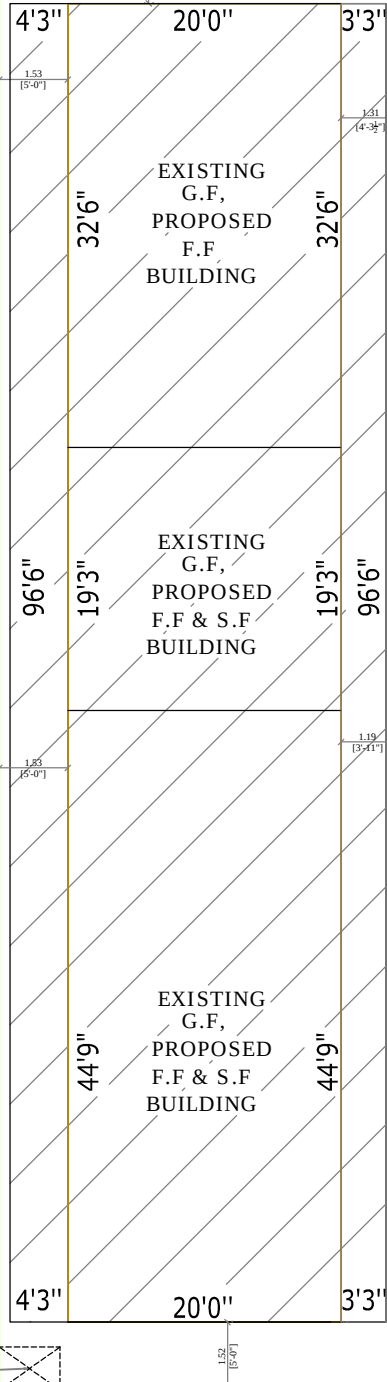

SITE PLAN

SCALE: 1 INCH = 16 FEET

OFFIE USE ONLY:-



SCHEDULE OF JOINERY		COLOUR INDEX	
M.D. MAIN DOOR	3'3" x 7'0"	PRO.BUILDING	
D1 DOOR	3'0" x 7'0"	PLOT BOUNDARY	
D2 DOOR	2'6" x 7'0"	R O A D	
W WINDOW	4'0" x 4'0"		
K/W KITCHEN WINDOW	4'0" x 3'0"		
V VENTILATOR	3'0" x 2'0"		

AREA DETAILS		SQ.FT.	SQ.MT.
PLOT EXTEND	:	4994.50	464.00
EXTG.G.F. SHOP BUILDING AREA	:	1930.00	179.00
PRO.F.F. RESI., BUILDING AREA	:	2518.00	234.00
PRO.S.F. RESI.,BUILDING AREA	:	1784.00	166.00
TOTEL BUILDING AREA	:	4302.00	400.00
F.S.I	:	0.8	
C O V E R A G E	:	39%	
OPEN S P A C E AREA	:	3065.00	285.00

OWNER'S NAME: 1.Mr.S.M.ARVINDE KUMAR
2.Mr.S.M.PAVAN SAKLECHA

OWNER'S SIGNATURE

DRAWN AT DRNo/SC/No.37/APRIL/2024
M/S. SANTHOSH CONSTRUCTIONS
PH.044-27273709,CELL.9884676709,9677049732

Er. M. VIJAYAN, D.C.E.,
Registered Engineer Grade - III (RE)
Reg. No: UTPRGN / RE / GR-III-2023/002
Reg. No: COLRGN/RE/GR-III/2019/04/001
No:4, Veeraperumal Iyengar Street, (Near Bus Stand),
Uthiramerur Taluk, Kanchipuram District - 603 403
Cell : 91 988467609, Ph : 044-27273709

REGISTER ENGINEER