



PLAN SHOWING THE PROPOSED ZINC SHEET ROOF WAREHOUSE BUILDING IN THERADI STREET OF NEW SURVEY NO. 1859/2A, 1859/2B, 1859/2C, 1859/2D (OLD GRAMA NATHAM S. NO. 835/1B/1B/1) ASPER PATTA NO'S. 963, 1835, 1836, 1837, IN SRIPERUMBUDUR "B" VILLAGE, SRIPERUMBUDUR TALUK, KANCHIPURAM DISTRICT.

APPLICANT NAME:
Mr. R. KARUPPUSAMY & Mr. J. SIMON

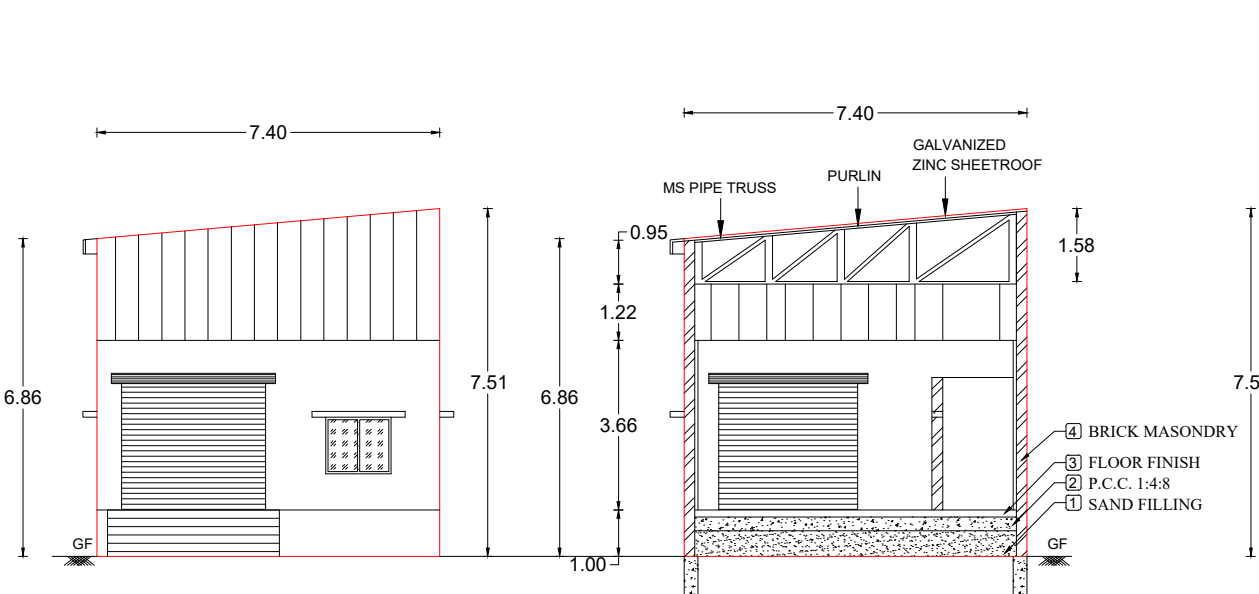


ELEVATION


SECTION ON "KV"

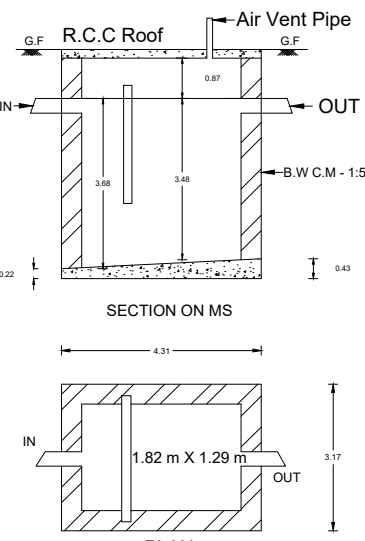


SEPTIC TANK
(Scale 1 : 1)

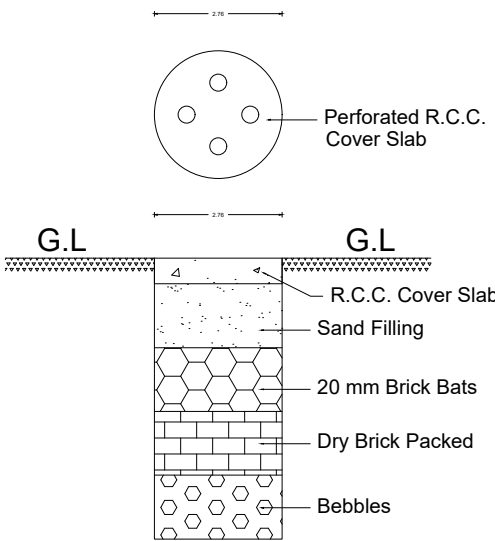




RAIN WATER HARVESTING
(Scale 1 : 1)

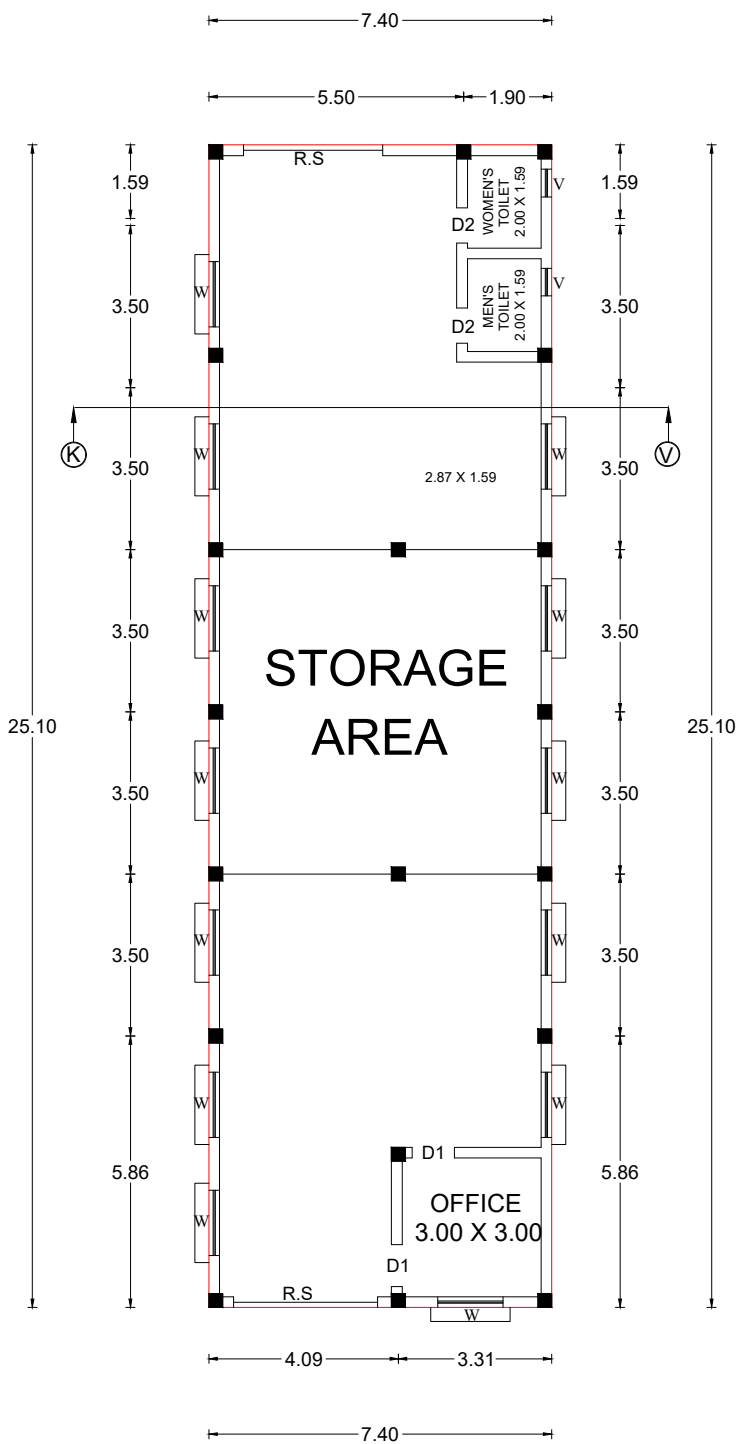


PROPOSED GROUND FLOOR

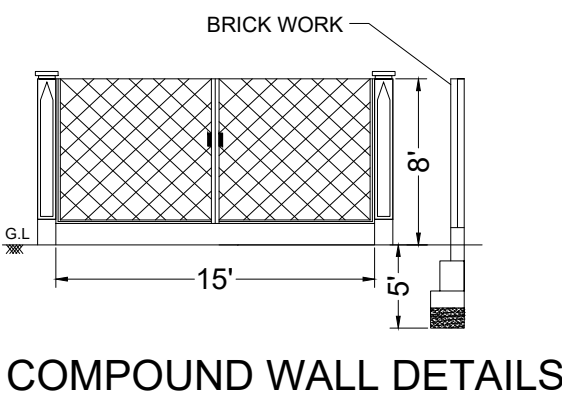

COMPOUND WALL DETAILS

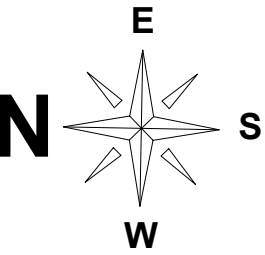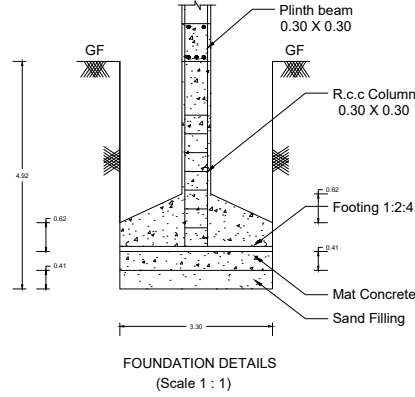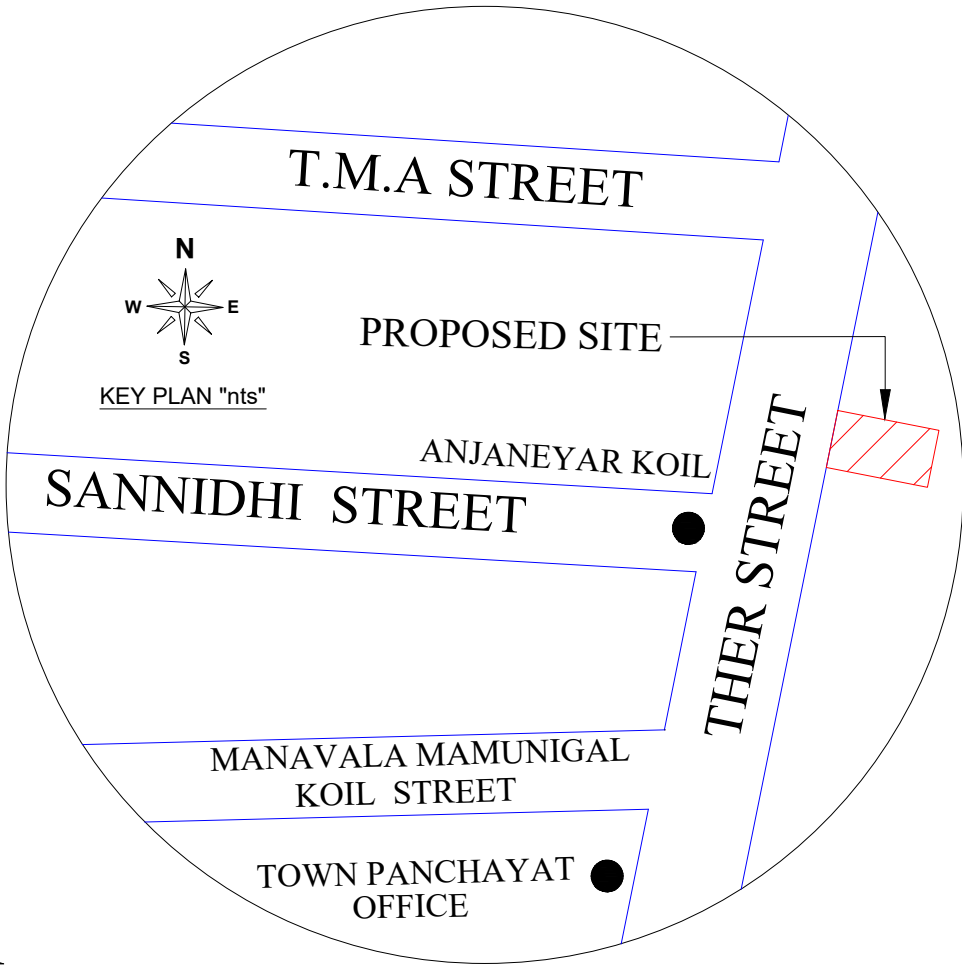


EAST SIDE BY KOIL LAND

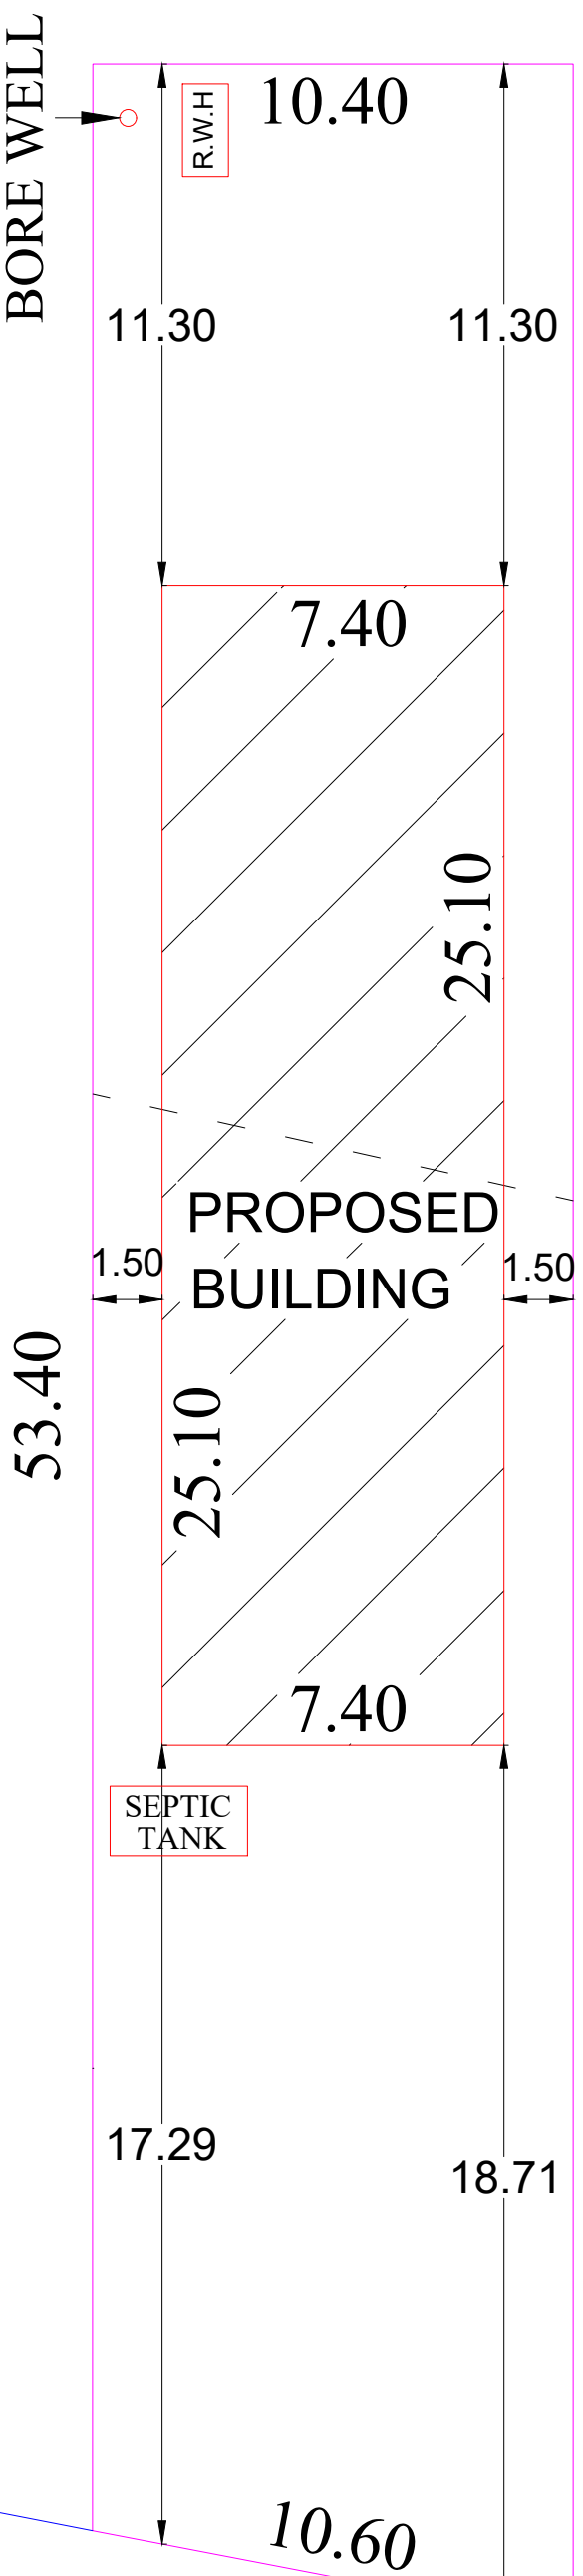

NORTH SIDE BY S. NO. 1859/1

SOUTH SIDE BY S. NO. 1859/3

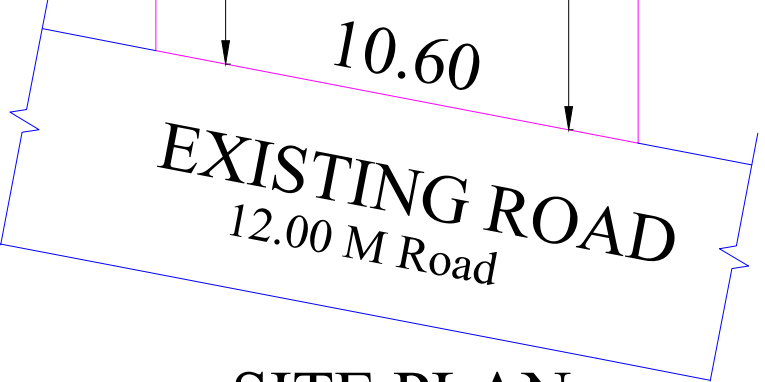

SITE PLAN

OFFICIAL



JOIN

RS	ROLLING SHUTTER	3.11 X 2.73
D	DOOR	0.91 X 2.13
D1	DOOR	0.76 X 2.13
W	WINDOW	0.91 X 1.37
V	VENTILATOR	0.91 X 0.61

ALL DIMENSIONS ARE IN METER
(Scale 1:1)

AREA PARTICULARS

LAND AREA ASPER:

ASPER DOCUMENT:

LAND AREA	5802.00 Sq. Ft (539.02 Sq. m)
(OLD S.NO - 835/1B1B1)	

ASPER PATTA / FMB

S. NO. 1859/2A	5106.25 Sq. Ft (474.39 Sq. m)
S. NO. 1859/2B	344.00 Sq. Ft (31.96 Sq. m)
S. NO. 1859/2C	344.00 Sq. Ft (31.96 Sq. m)
S. NO. 1859/2C	344.00 Sq. Ft (31.96 Sq. m)

TOTAL AREA (ASPER PATTA / FMB)	6138.25 Sq. Ft (570.27 Sq. m)
-----------------------------------	-------------------------------

BUILD UP AREA:

ZINC SHEET ROOF WAREHOUSE BUILDING	1999.29 Sq. Ft (185.74 Sq. m)
---	--------------------------------

FLOOR SPACE INDEX	0.344
PLOT COVERAGE	34.46 %

NOTE

PLOT BOUNDARY	
PRO. ZINC SHEET ROOF	
ROAD	

OWNER DETAILS

Signature of Mr. R. Karuppusamy & Mr. J. Simon

ENGINEER SIGNATURE

Signature of S. Balaji

S. BALAJI, D.C.E
Licensed Surveyor & Planner
Sriperumbudur Town Panchayat
App. Regd. No. 4/2019-2020
MS BUILDERS
No.21, Govardhan Nagar
(St. Mary's School Opp)
Sriperumbudur-602 105