
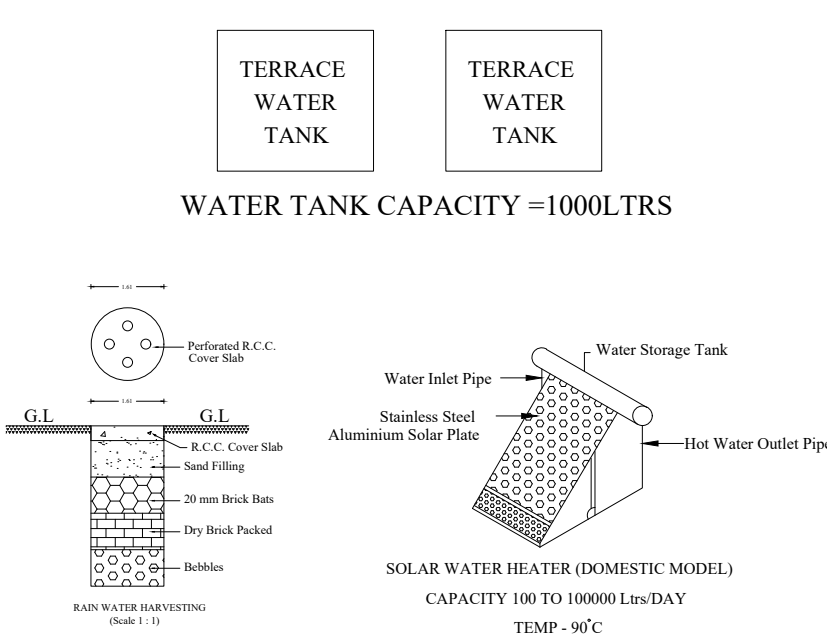
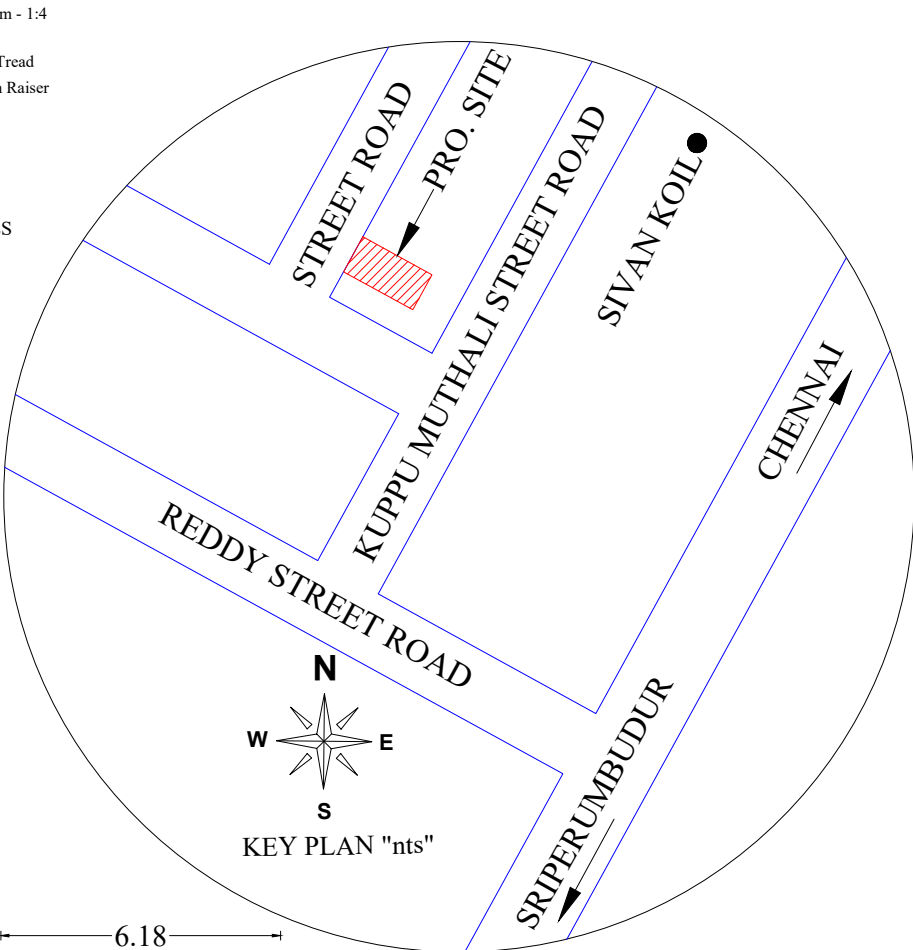
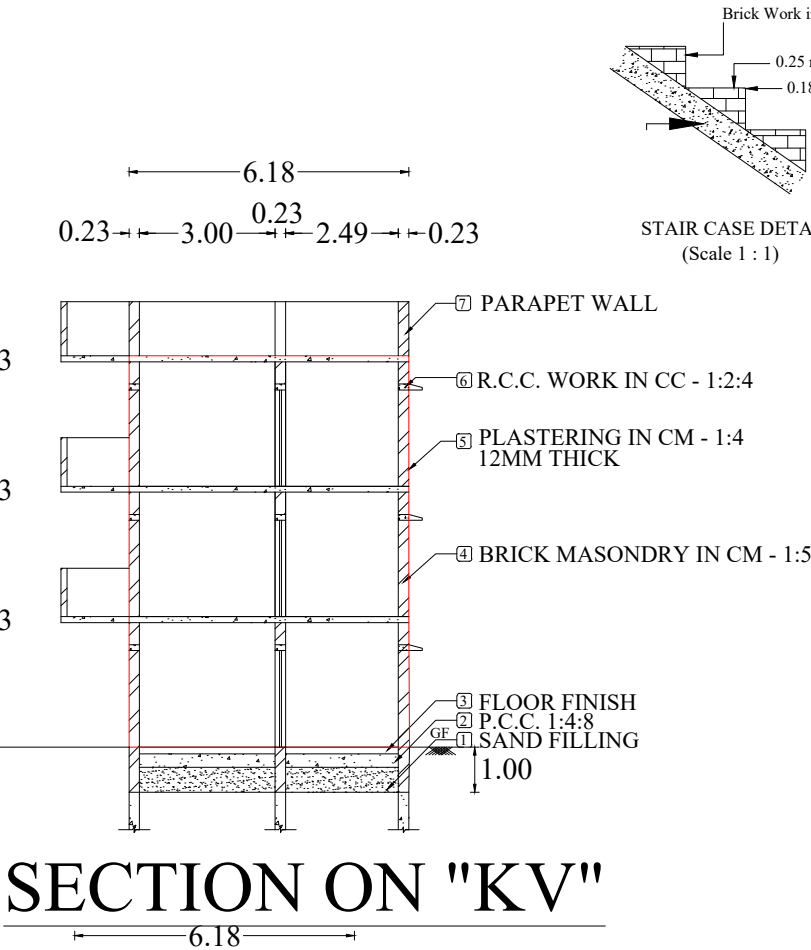


PLAN SHOWING THE DEMOLISHING THE EXISTING BUILDING AND TO PROPOSED
CONSTRCTION OF RCC ROOFED RESIDENTIAL BUILDING IN G + 2 AT IN "KUPPU MUTHALI STREET"
OF GRAMA NATHAM NEW S. NO. 1883/22A & 1883/22B(OLD S. NO. 835/1B/1B/1) ASPER PATTA NO. 2108 & 2450,
IN SRIPERUMBUDUR "B" VILLAGE, SRIPERUMBUDUR TALUK, KANCHIPURAM DISTRICT.






APPLICANT NAME:

Mr. E. RAVI

OFF

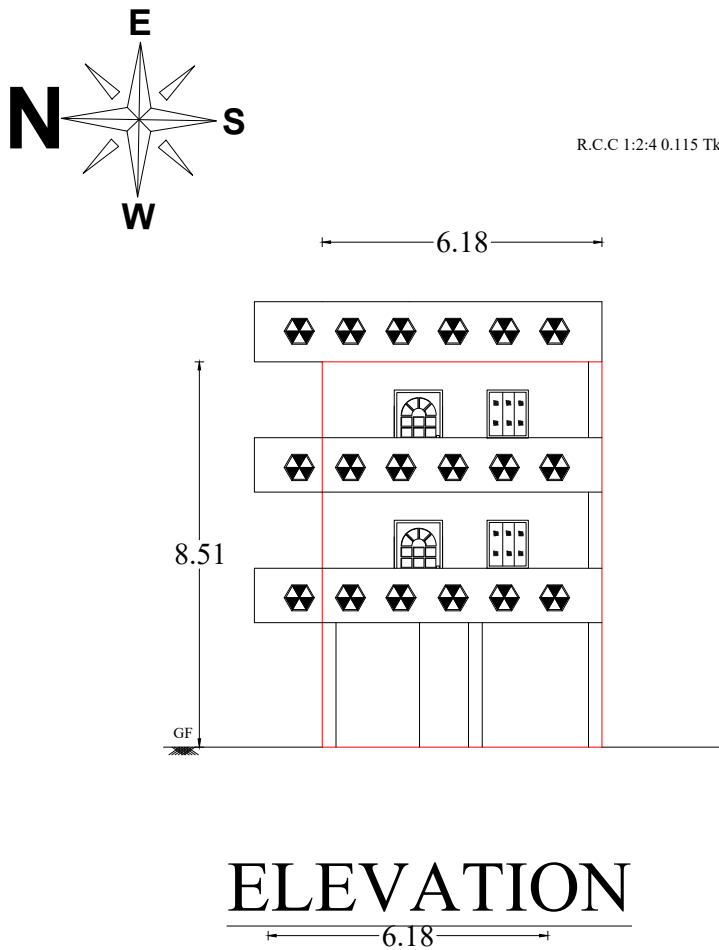

EAST SIDE BY S.NO. 1883/24

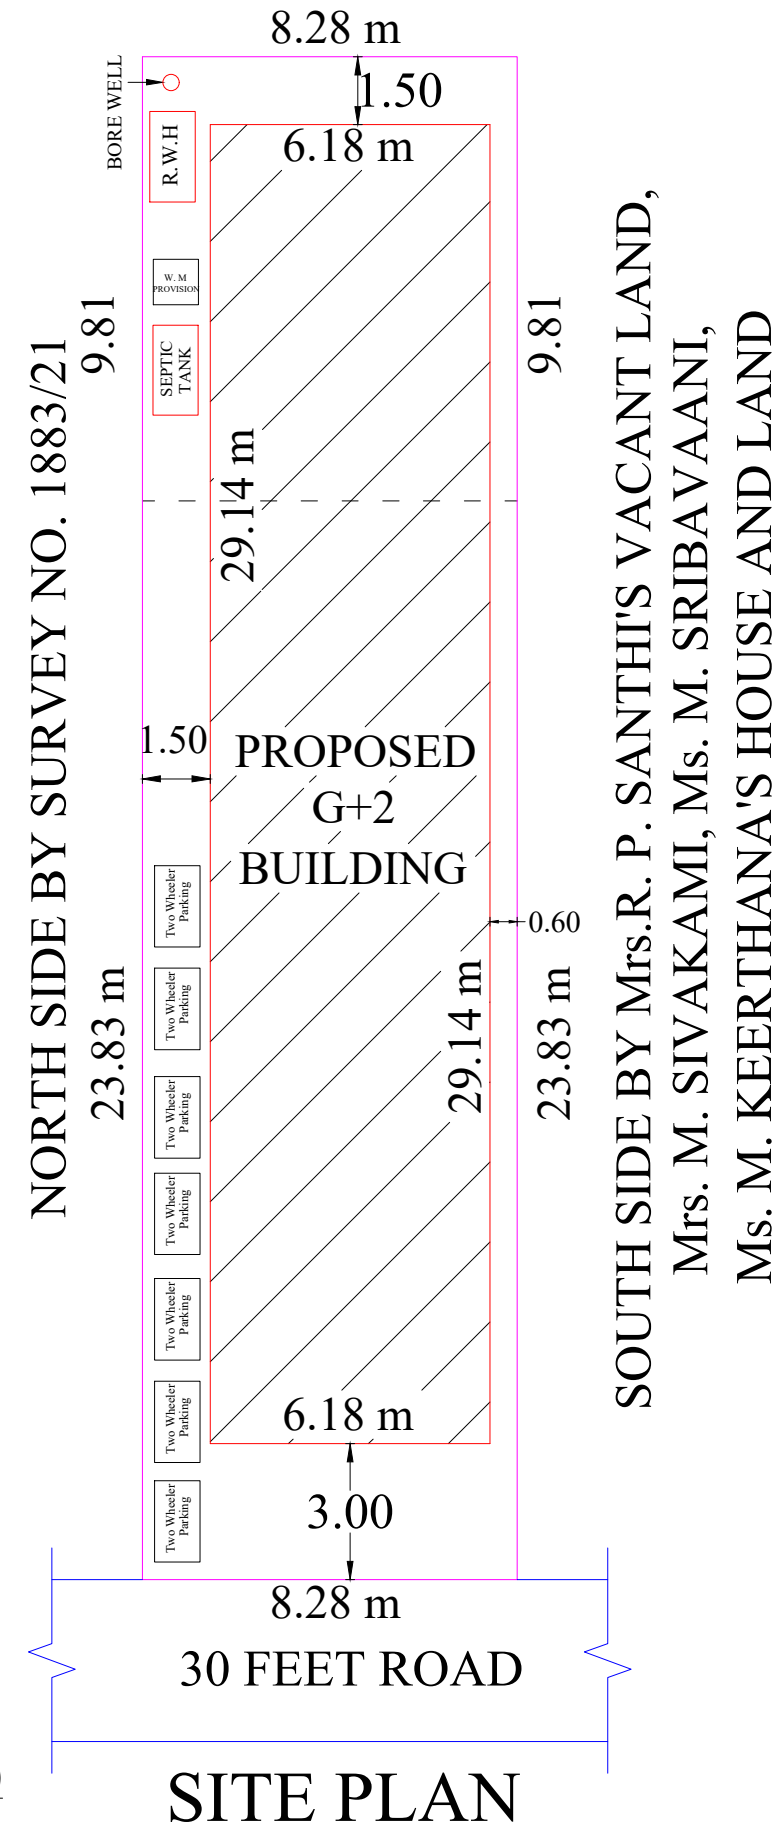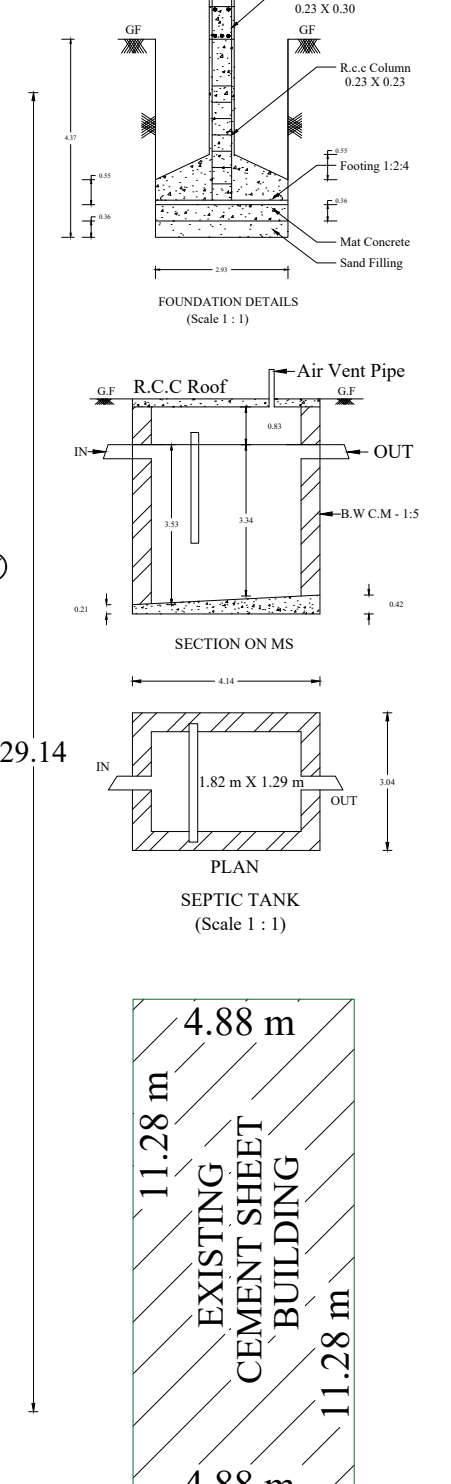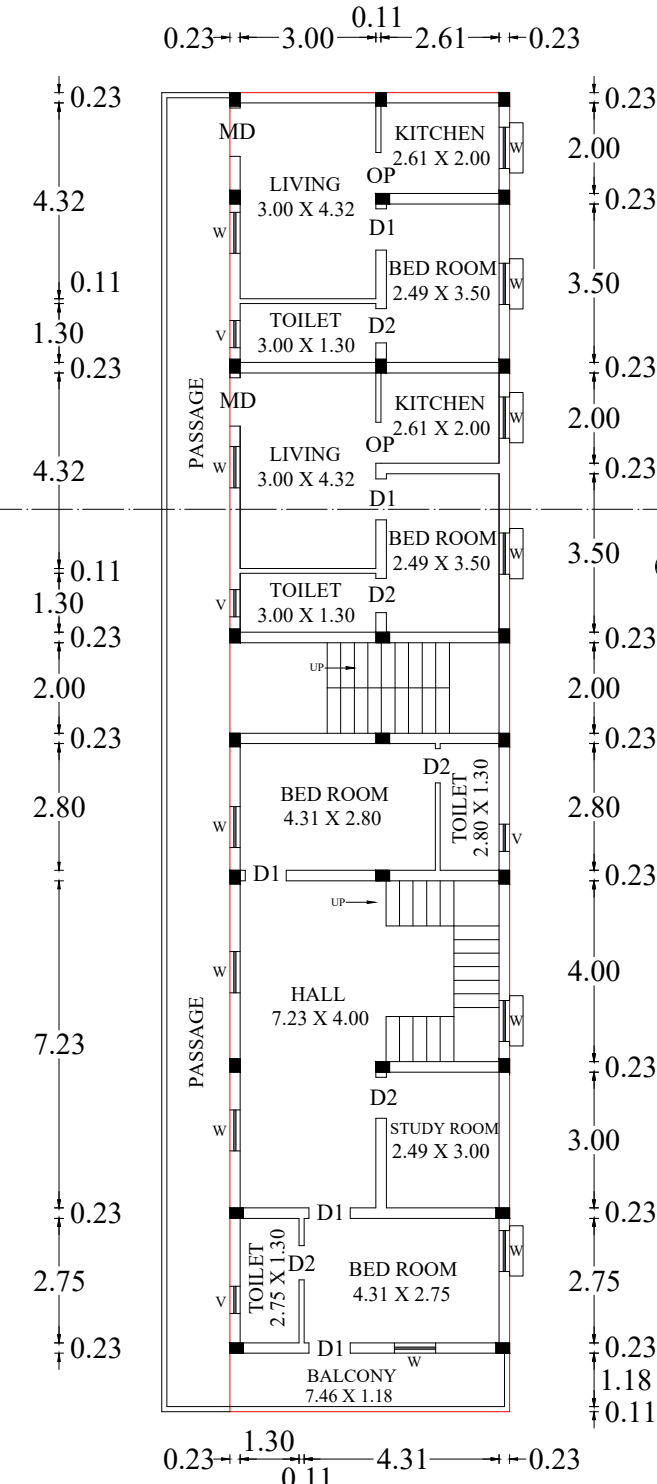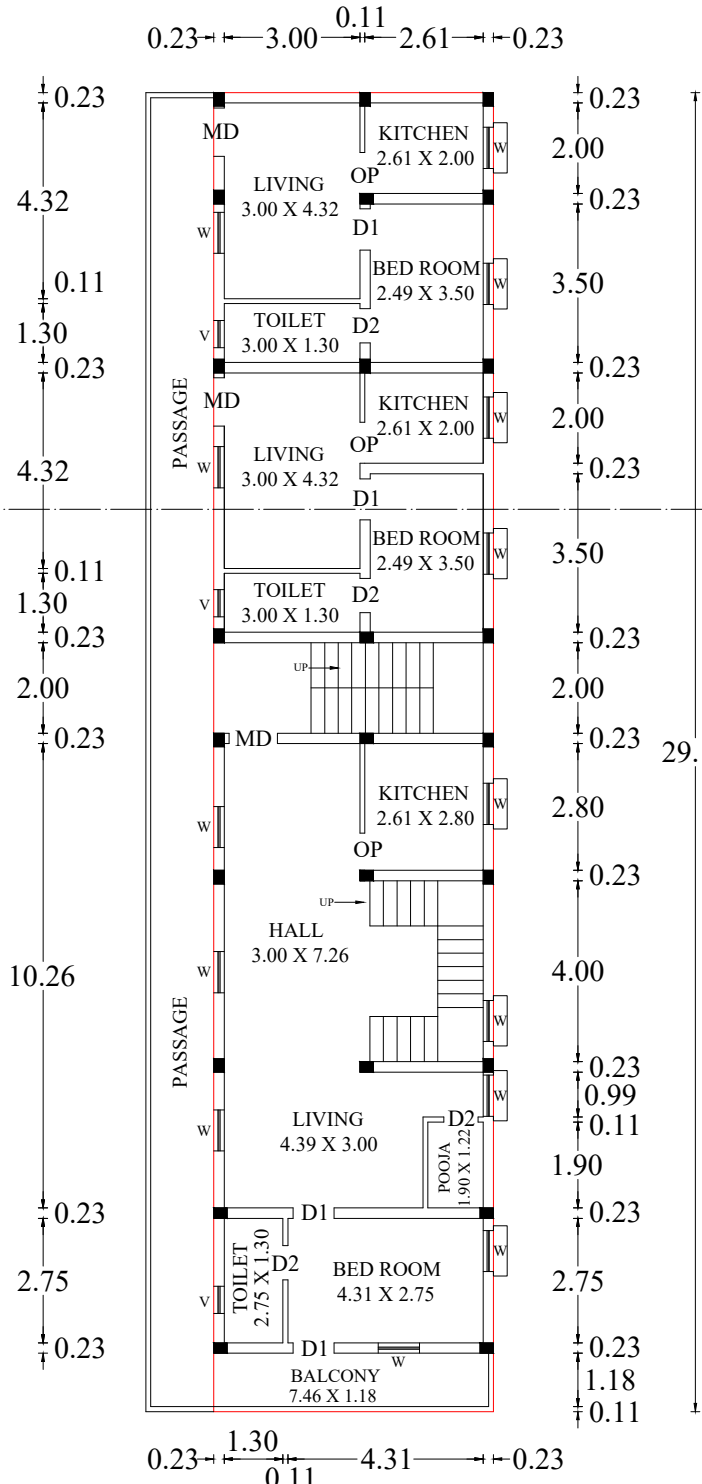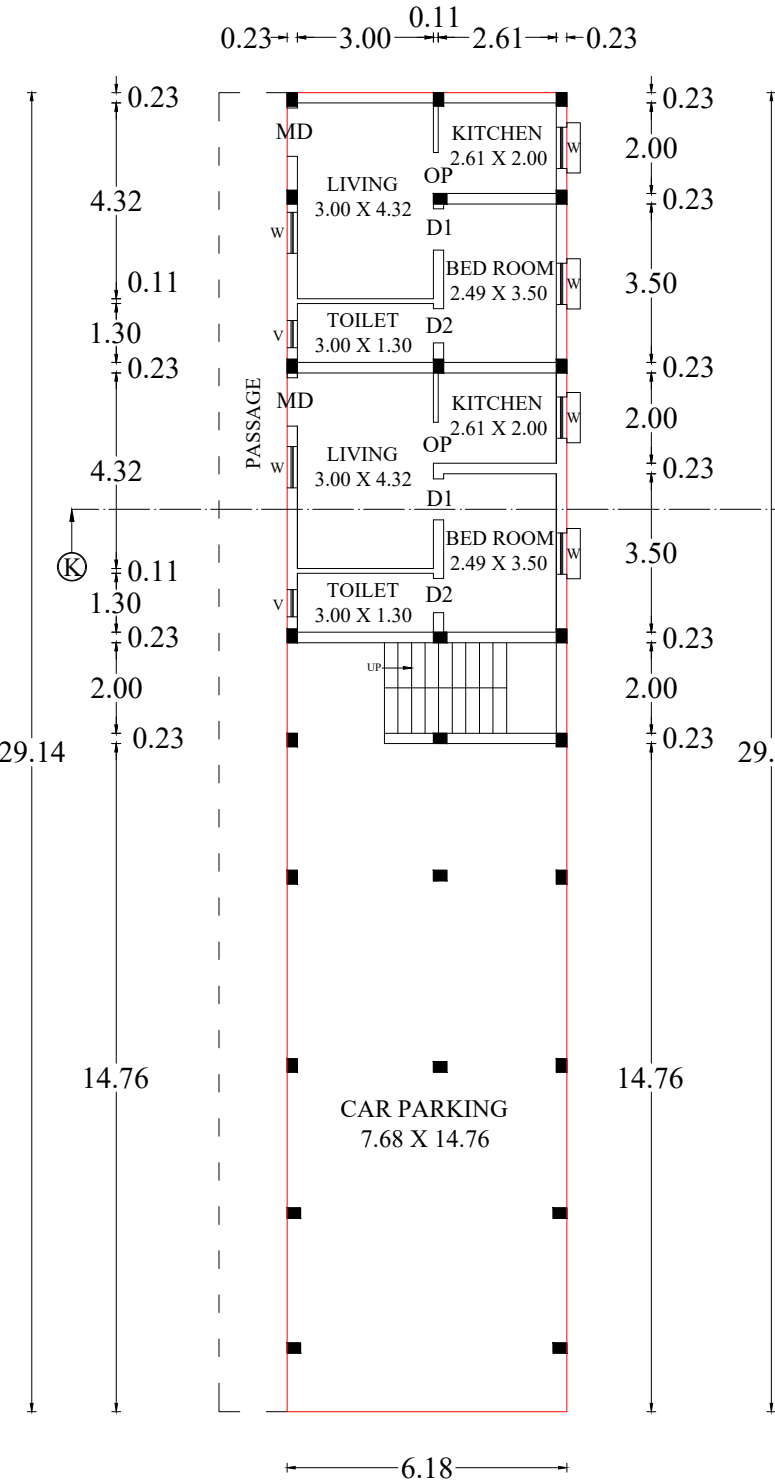

JOINERY DETAILS

MD	MAIN DOOR	1.07 X 2.13
D	DOOR	0.91 X 2.13
D1	DOOR	0.76 X 2.13
W	WINDOW	0.91 X 1.37
V	VENTILATOR	0.91 X 0.61

ALL DIMENSIONS ARE IN METER

(Scale 1:1)

AREA PERTICULARS

LAND AREA ASPER DOCUMENT:

SURVEY NO.	SQ. FT	SQ. M
1883/22A	2121.00	197.05
1883/22B	0875.00	081.29
TOTAL AREA	2996.00	278.34

LAND AREA ASPER PATTA / FMB:

1883/22A	2117.75	196.75
1883/22B	0870.75	080.89
TOTAL AREA	2988.50	277.64

BUILDUP AREA

GROUND FLOOR	1938.47	180.09
FIRST FLOOR	1938.47	180.09
SECOND FLOOR	1938.47	180.09
TOTAL FSI AREA	5815.41	540.27
OPEN AREA	1050.03	097.55
DEMOLISHING CEMENT SHEET BUILDING AREA	0592.00	054.10

FOOR SPACE INDEX	1.941
PLOT COVERAGE	64.86 %

NOTE

PLOT BOUNDARY	
PRO. RCC ROOFED BUILDING	
ROAD	
EXISTING BUILDING	

OWNER DETAILS

ENGINEER SIGNATURE:

S. BALAJI, D.C.E.
Licensed Surveyor & Planner
Sriperumbudur Town Panchayat
App. Regd. No. 4/2019-2020
MS BUILDERS
No.21, Govardhan Nagar
(St. Mary's School Opp)
Sriperumbudur-602 105