
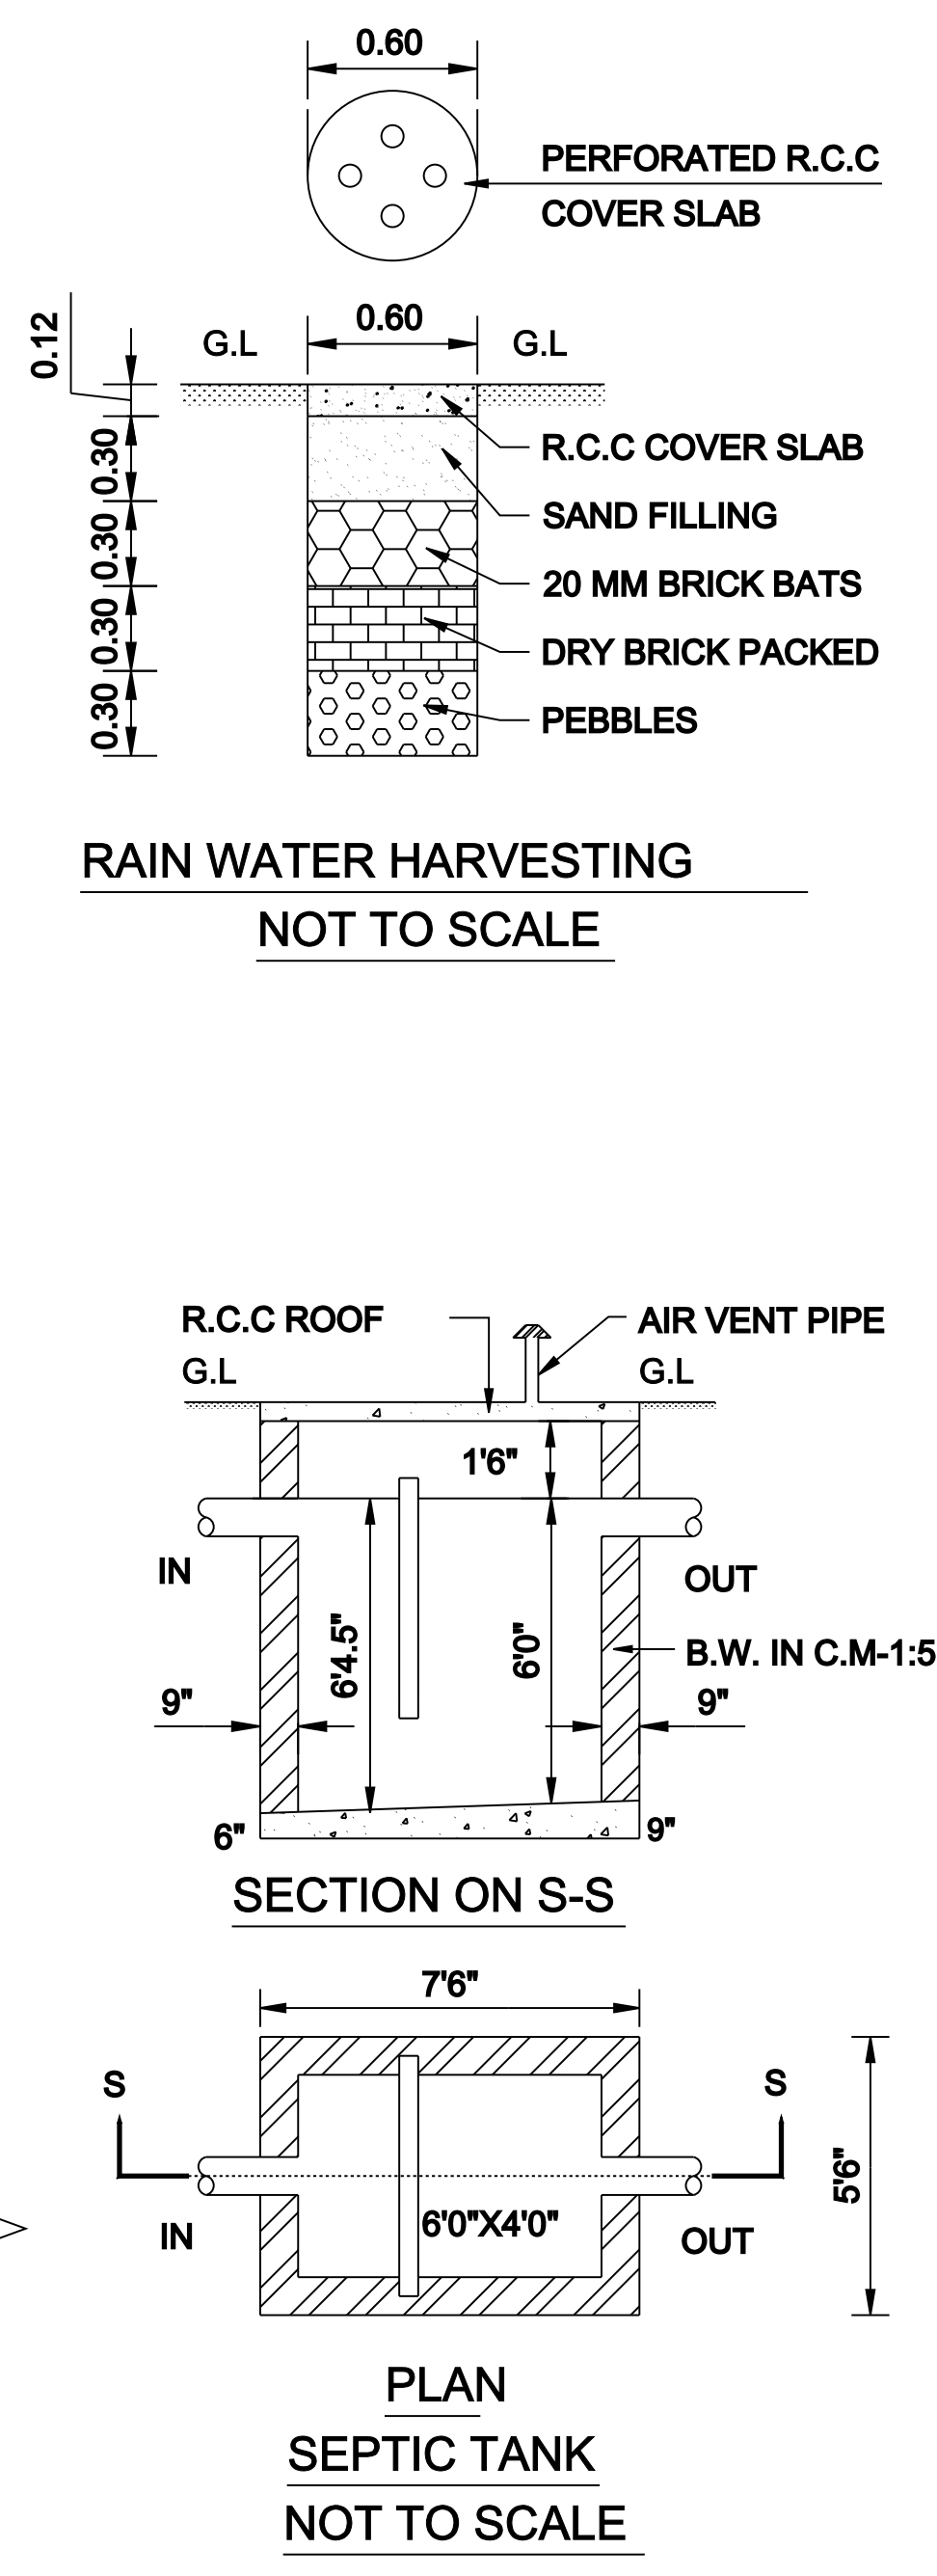
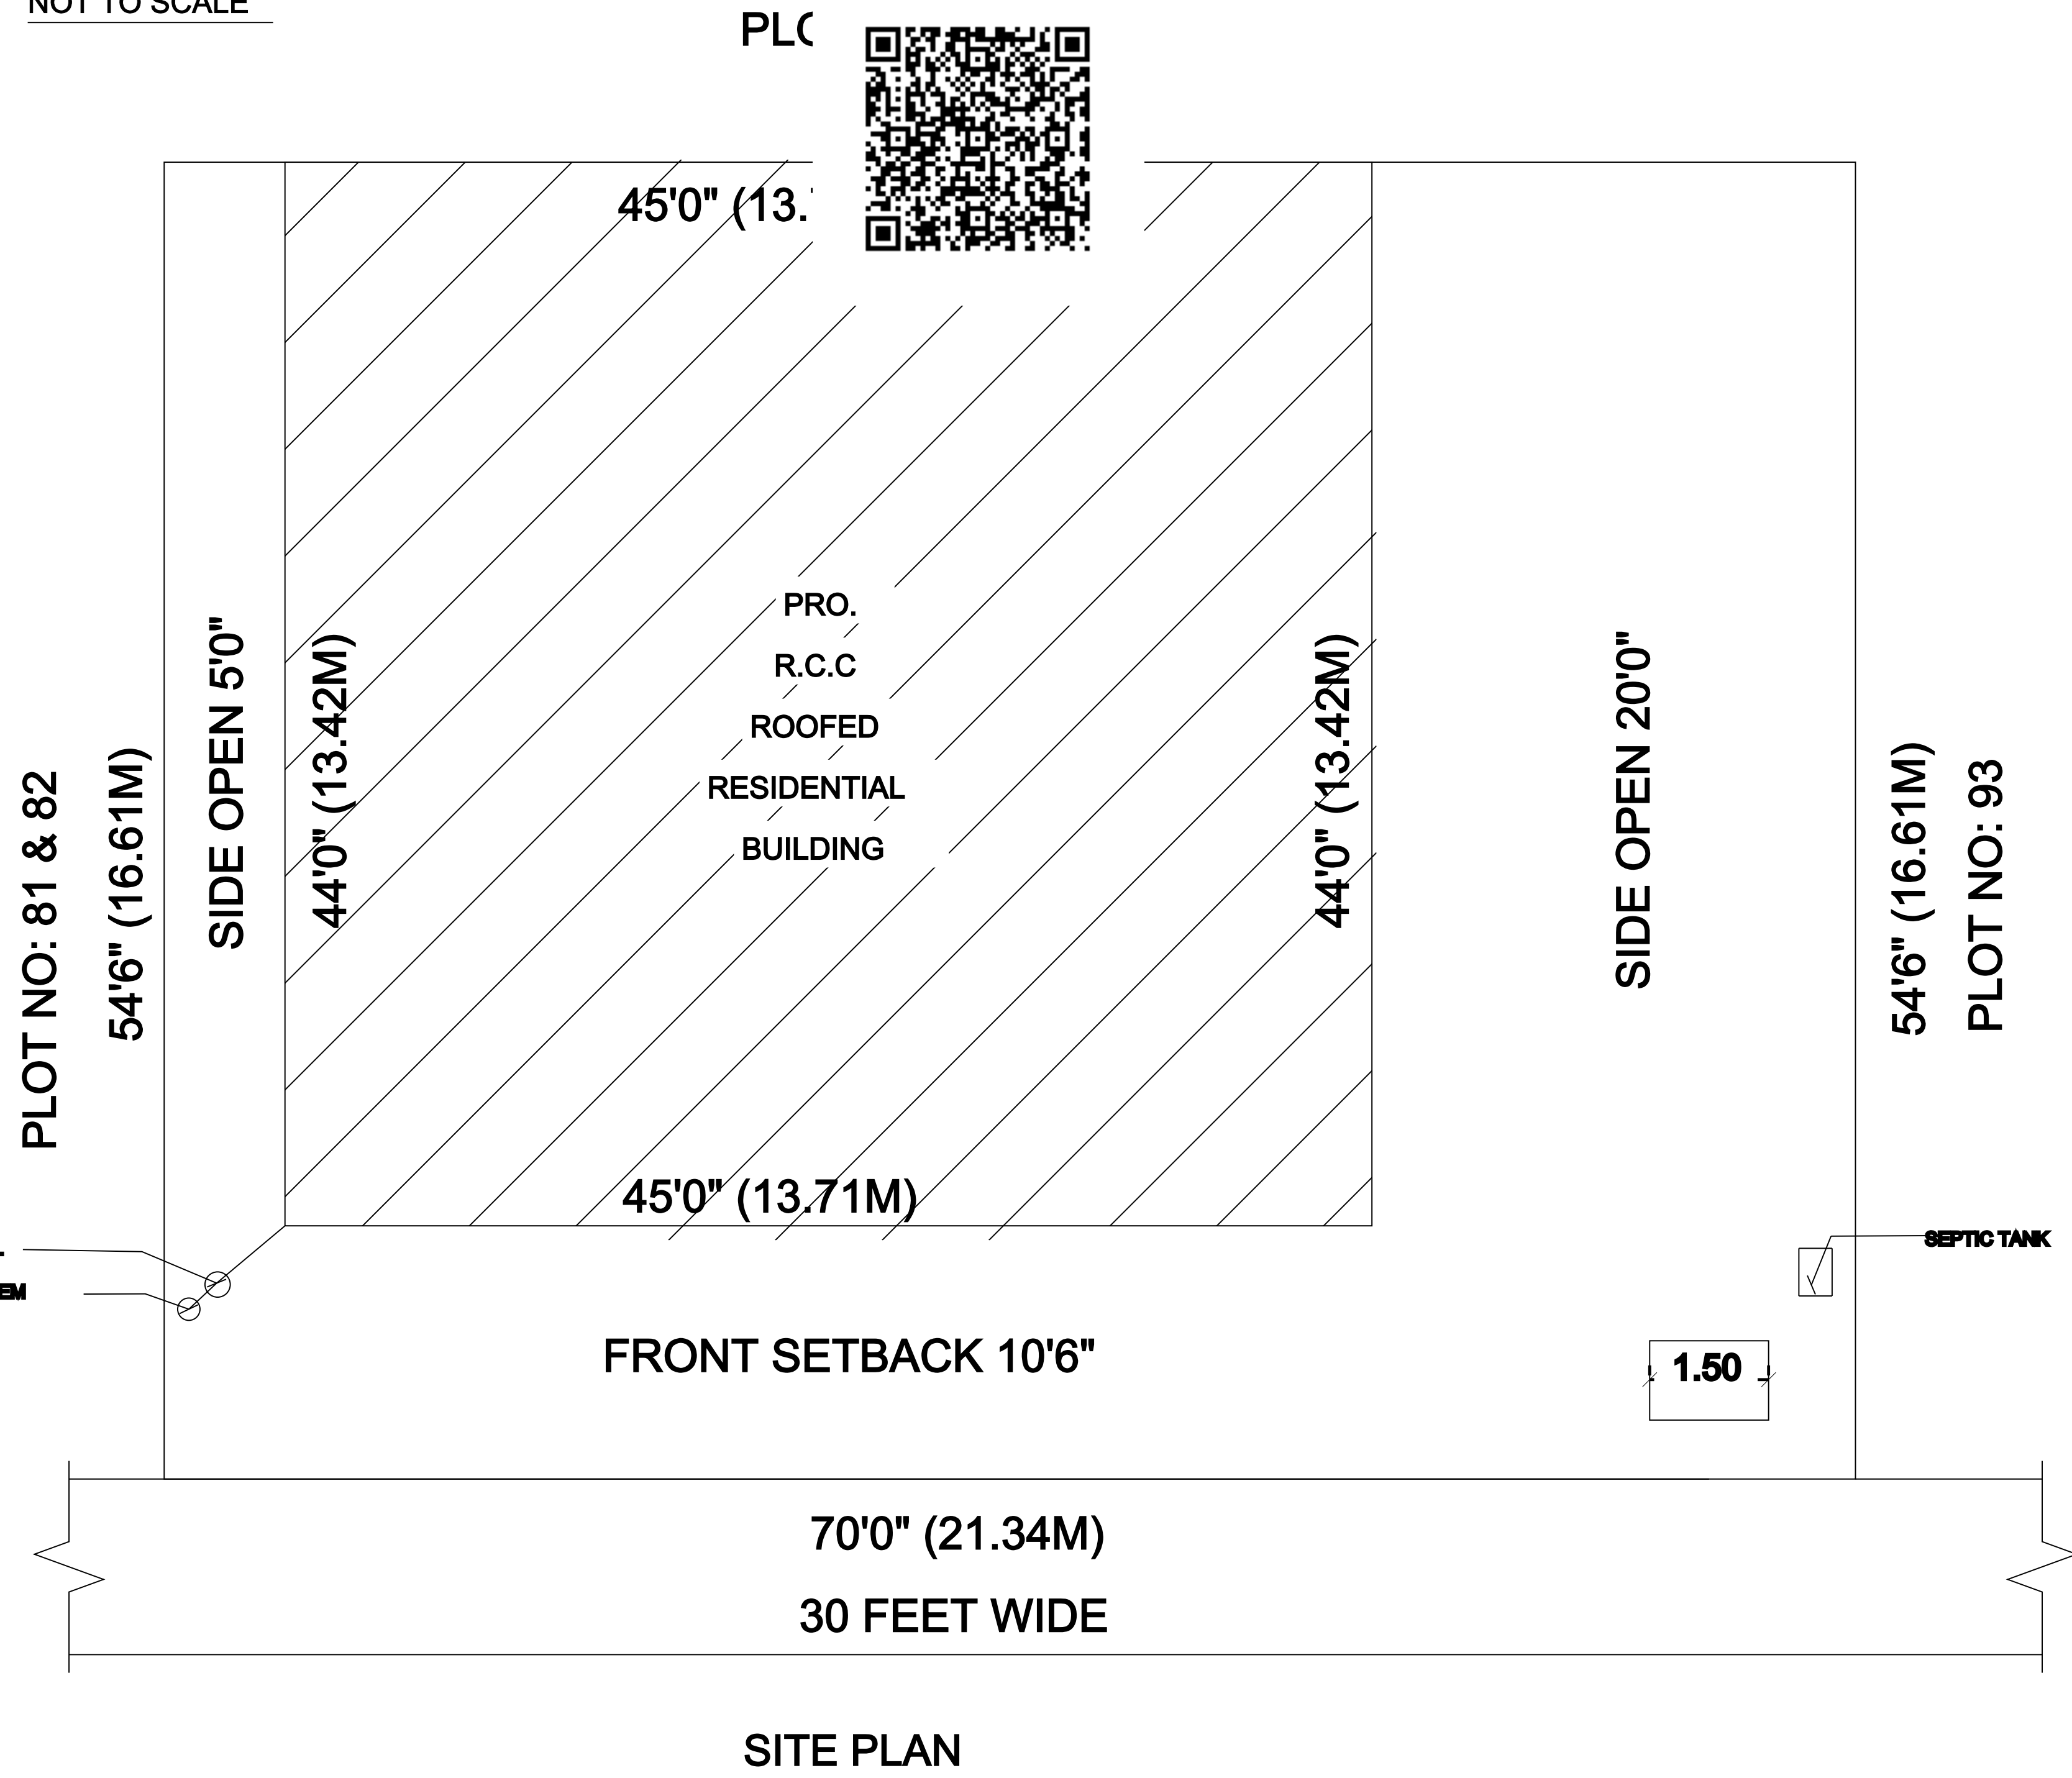
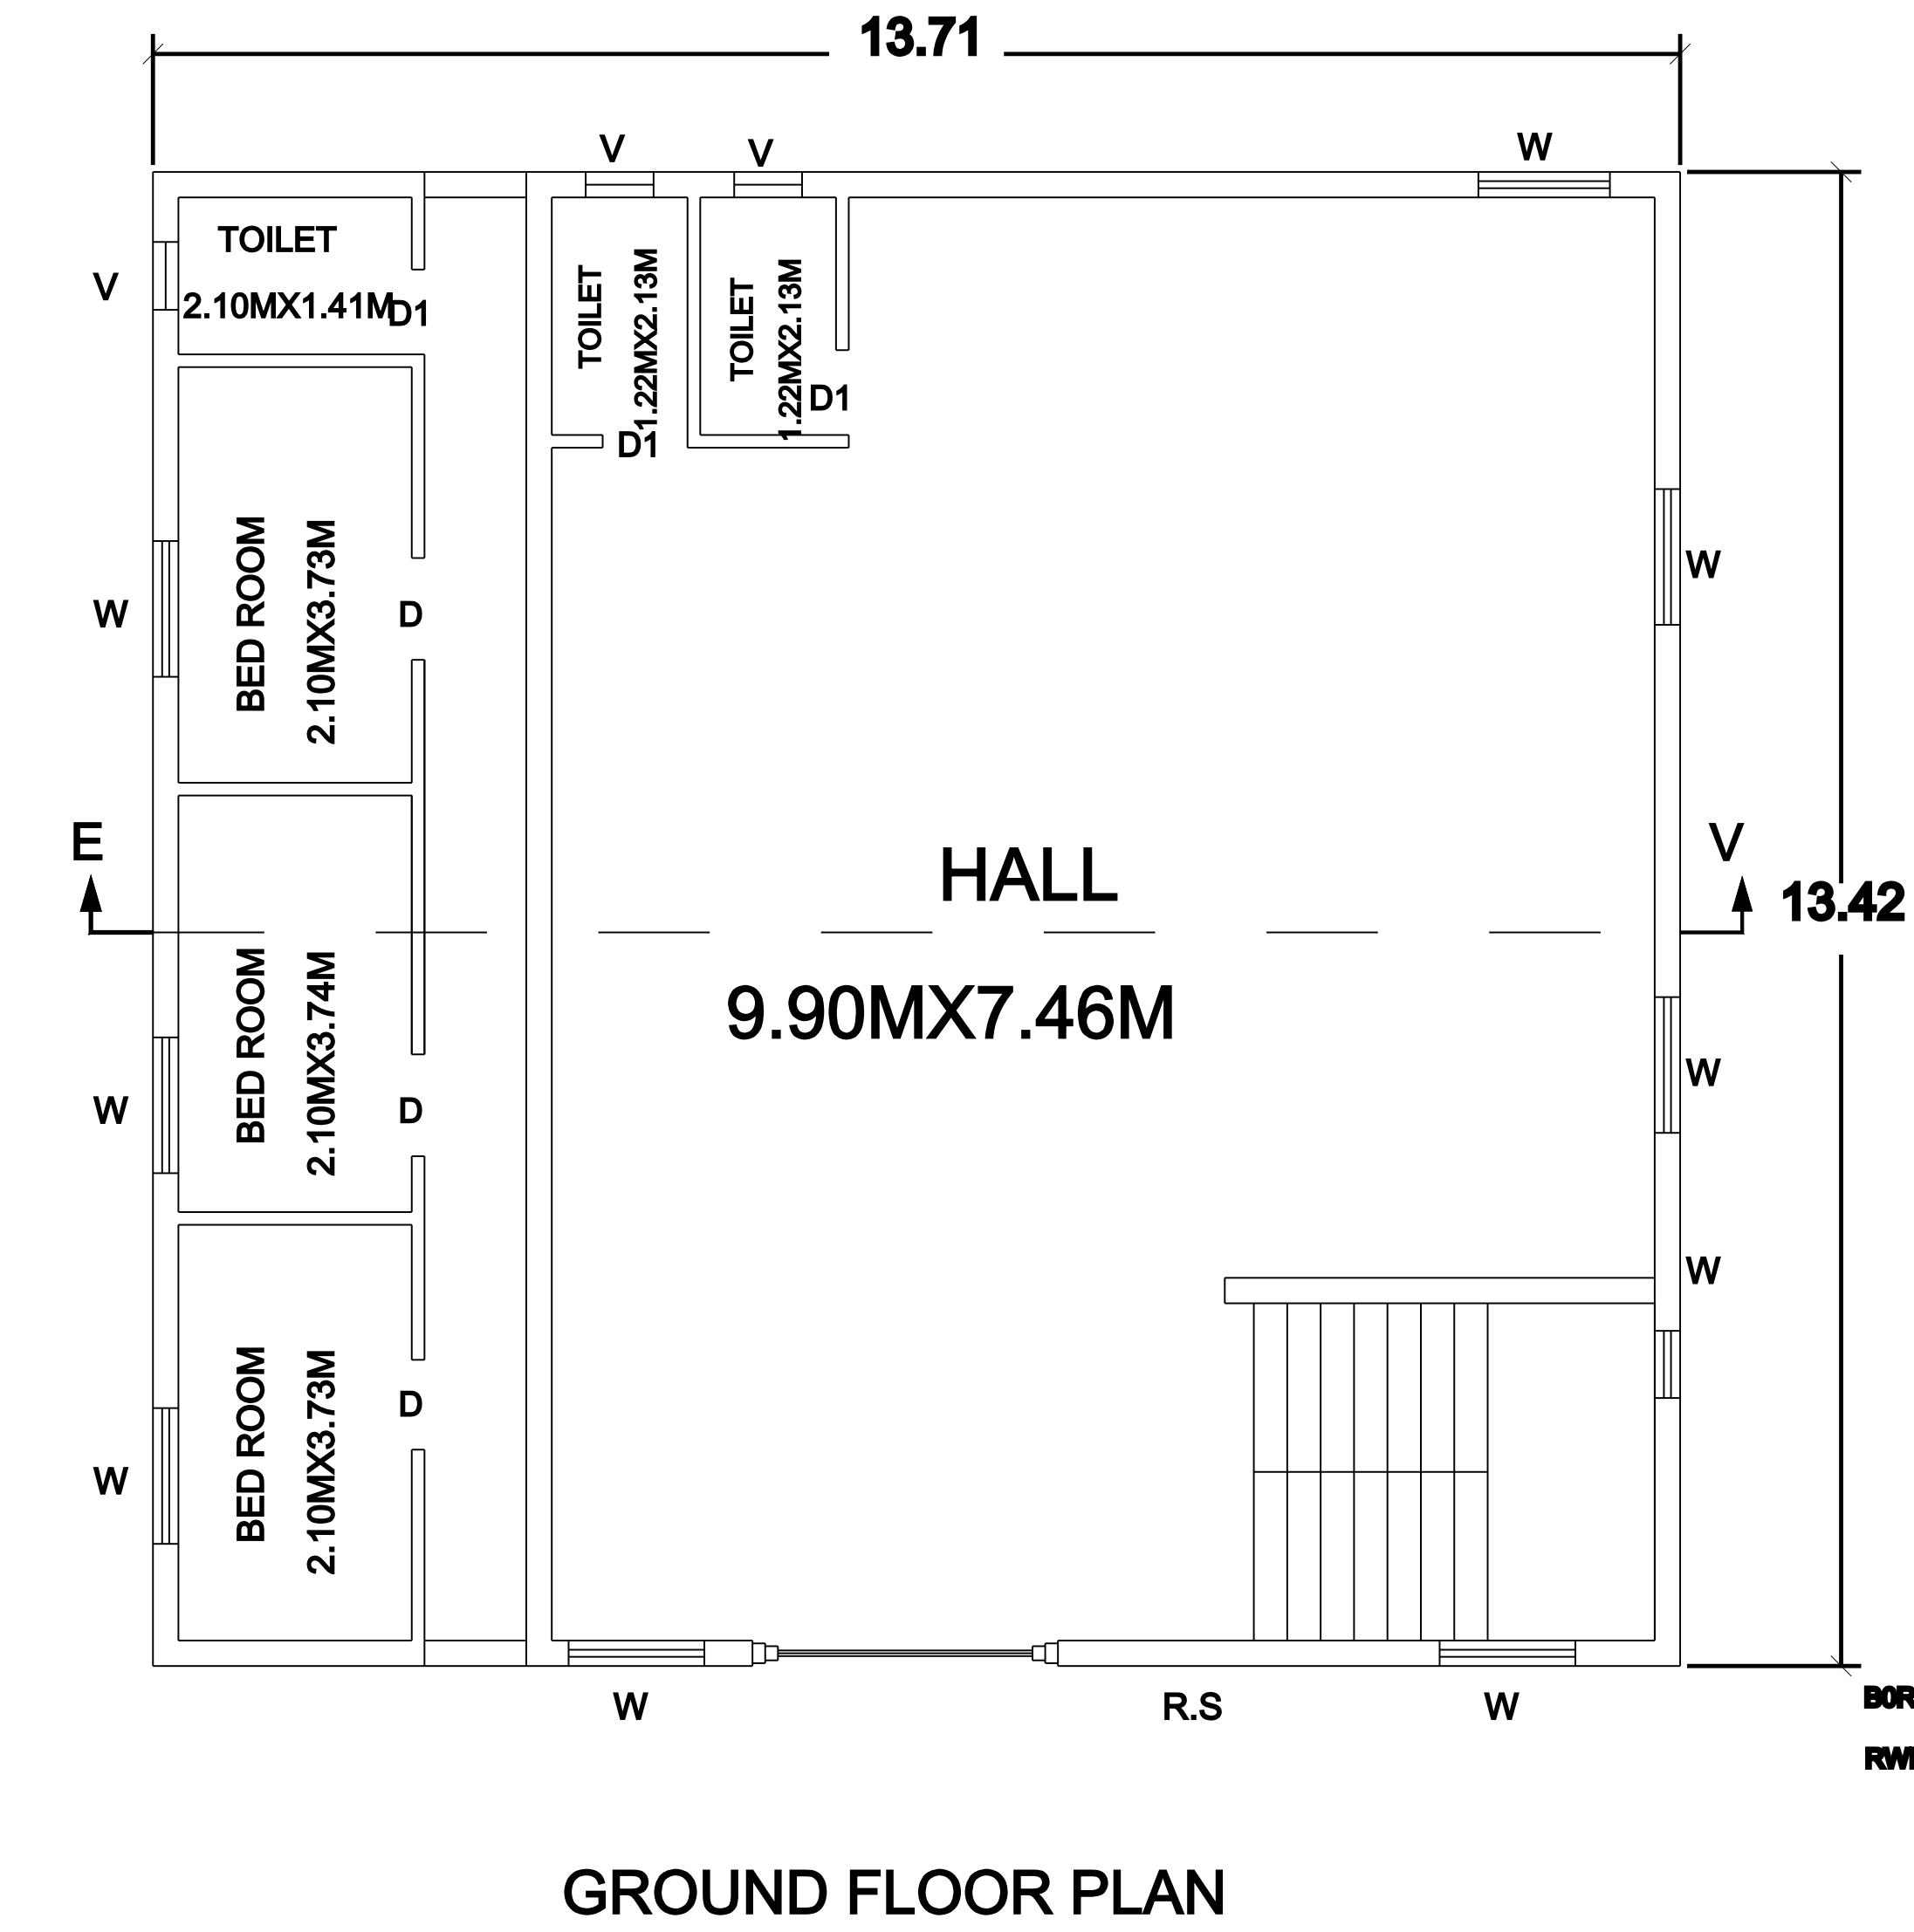
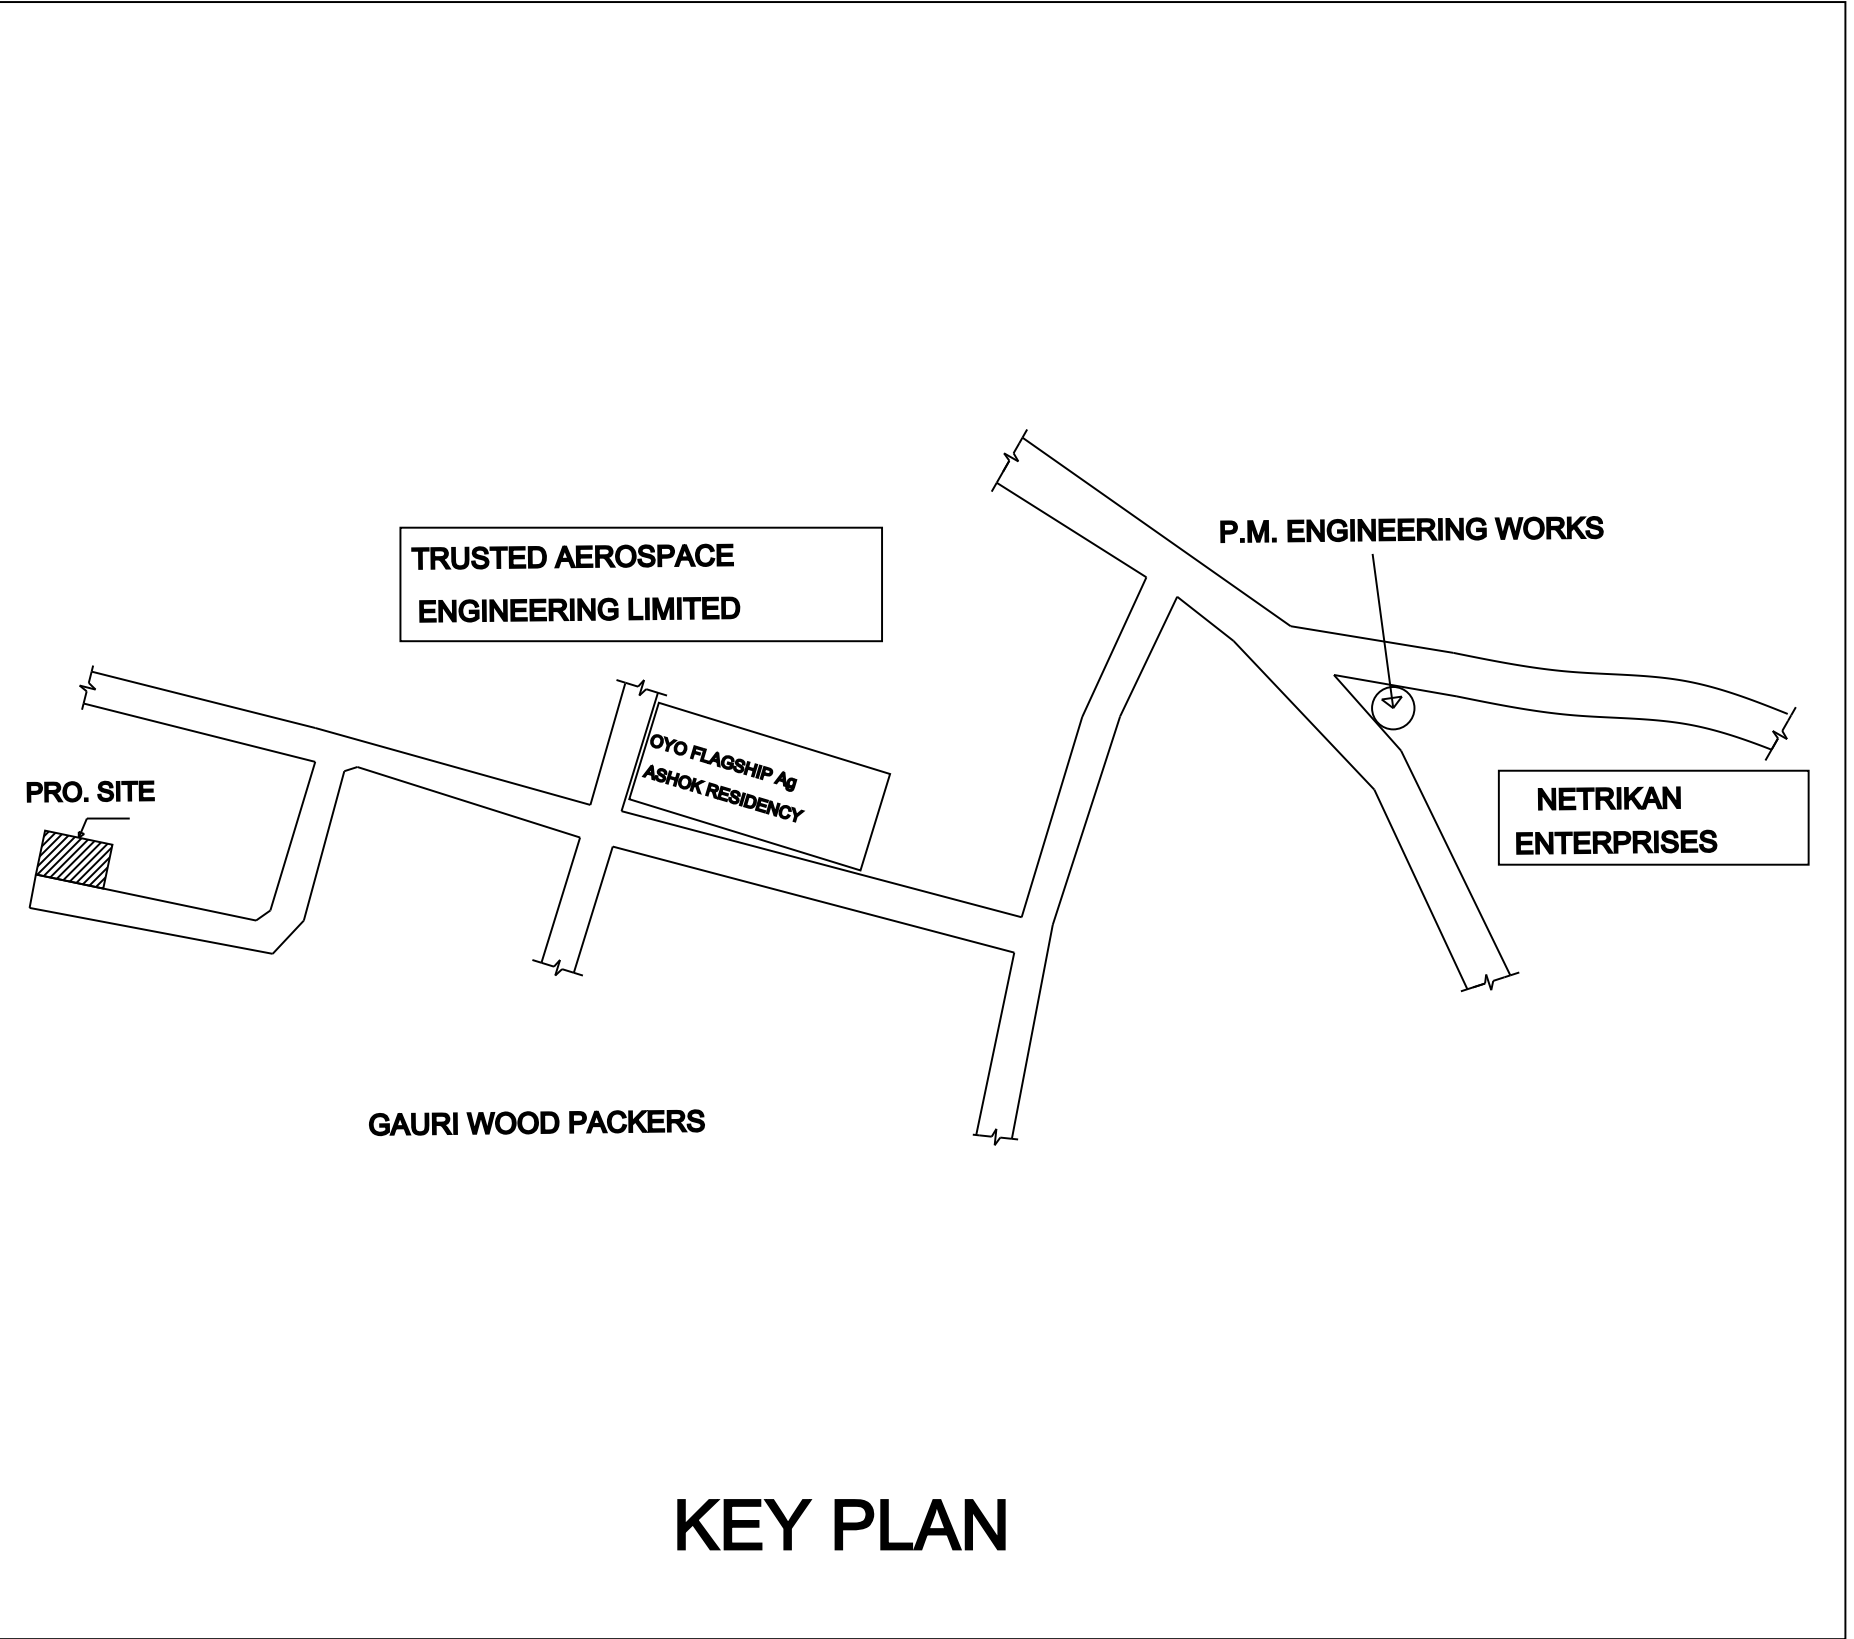
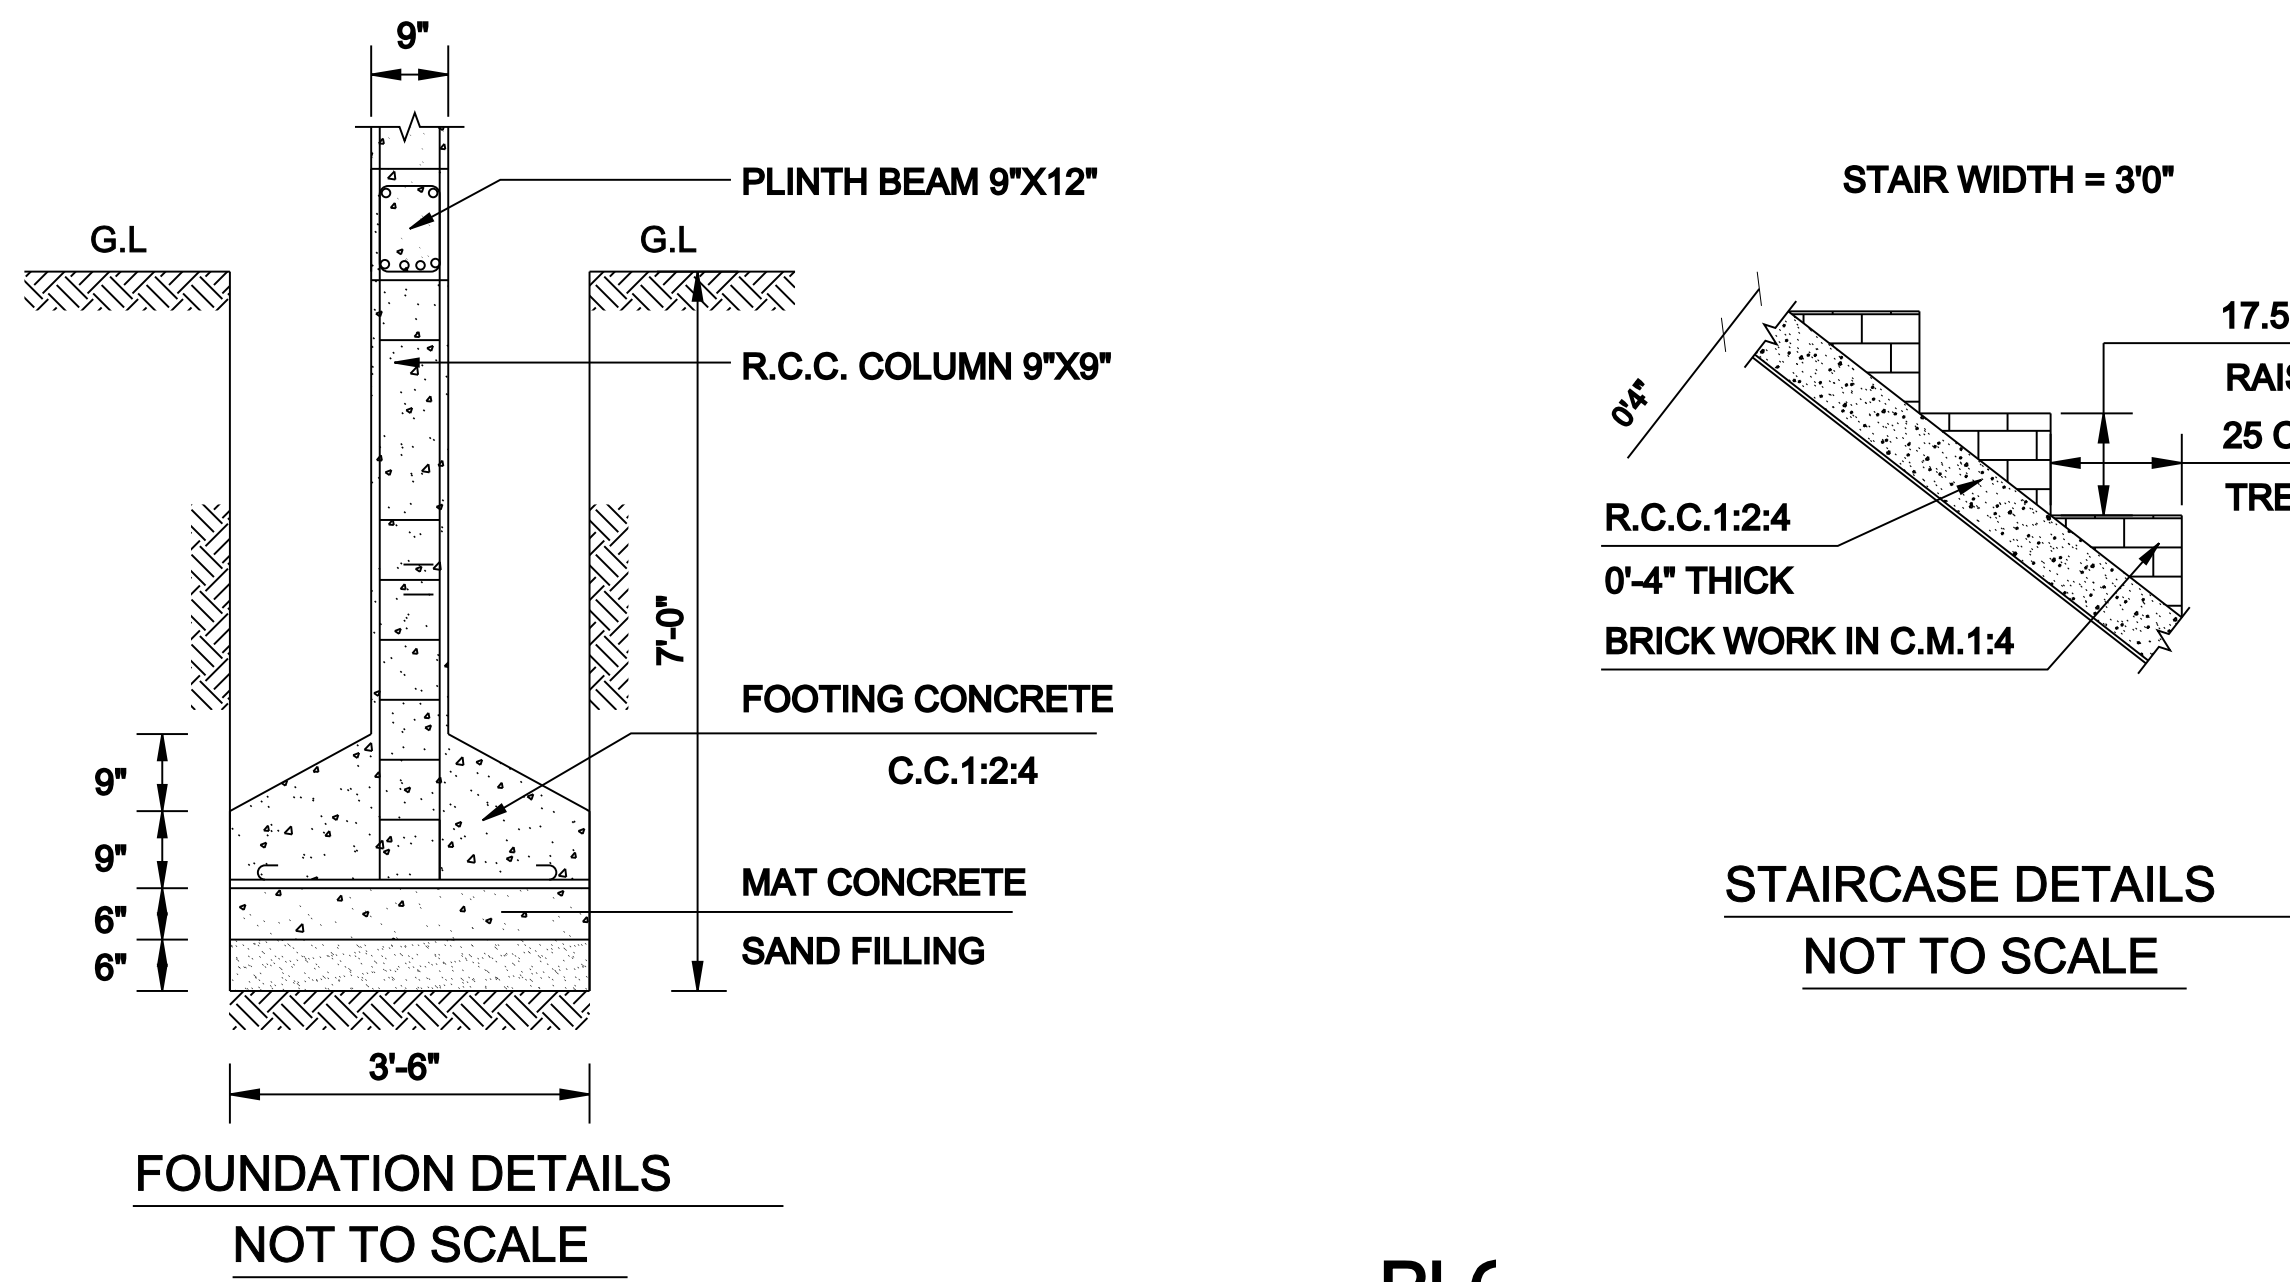
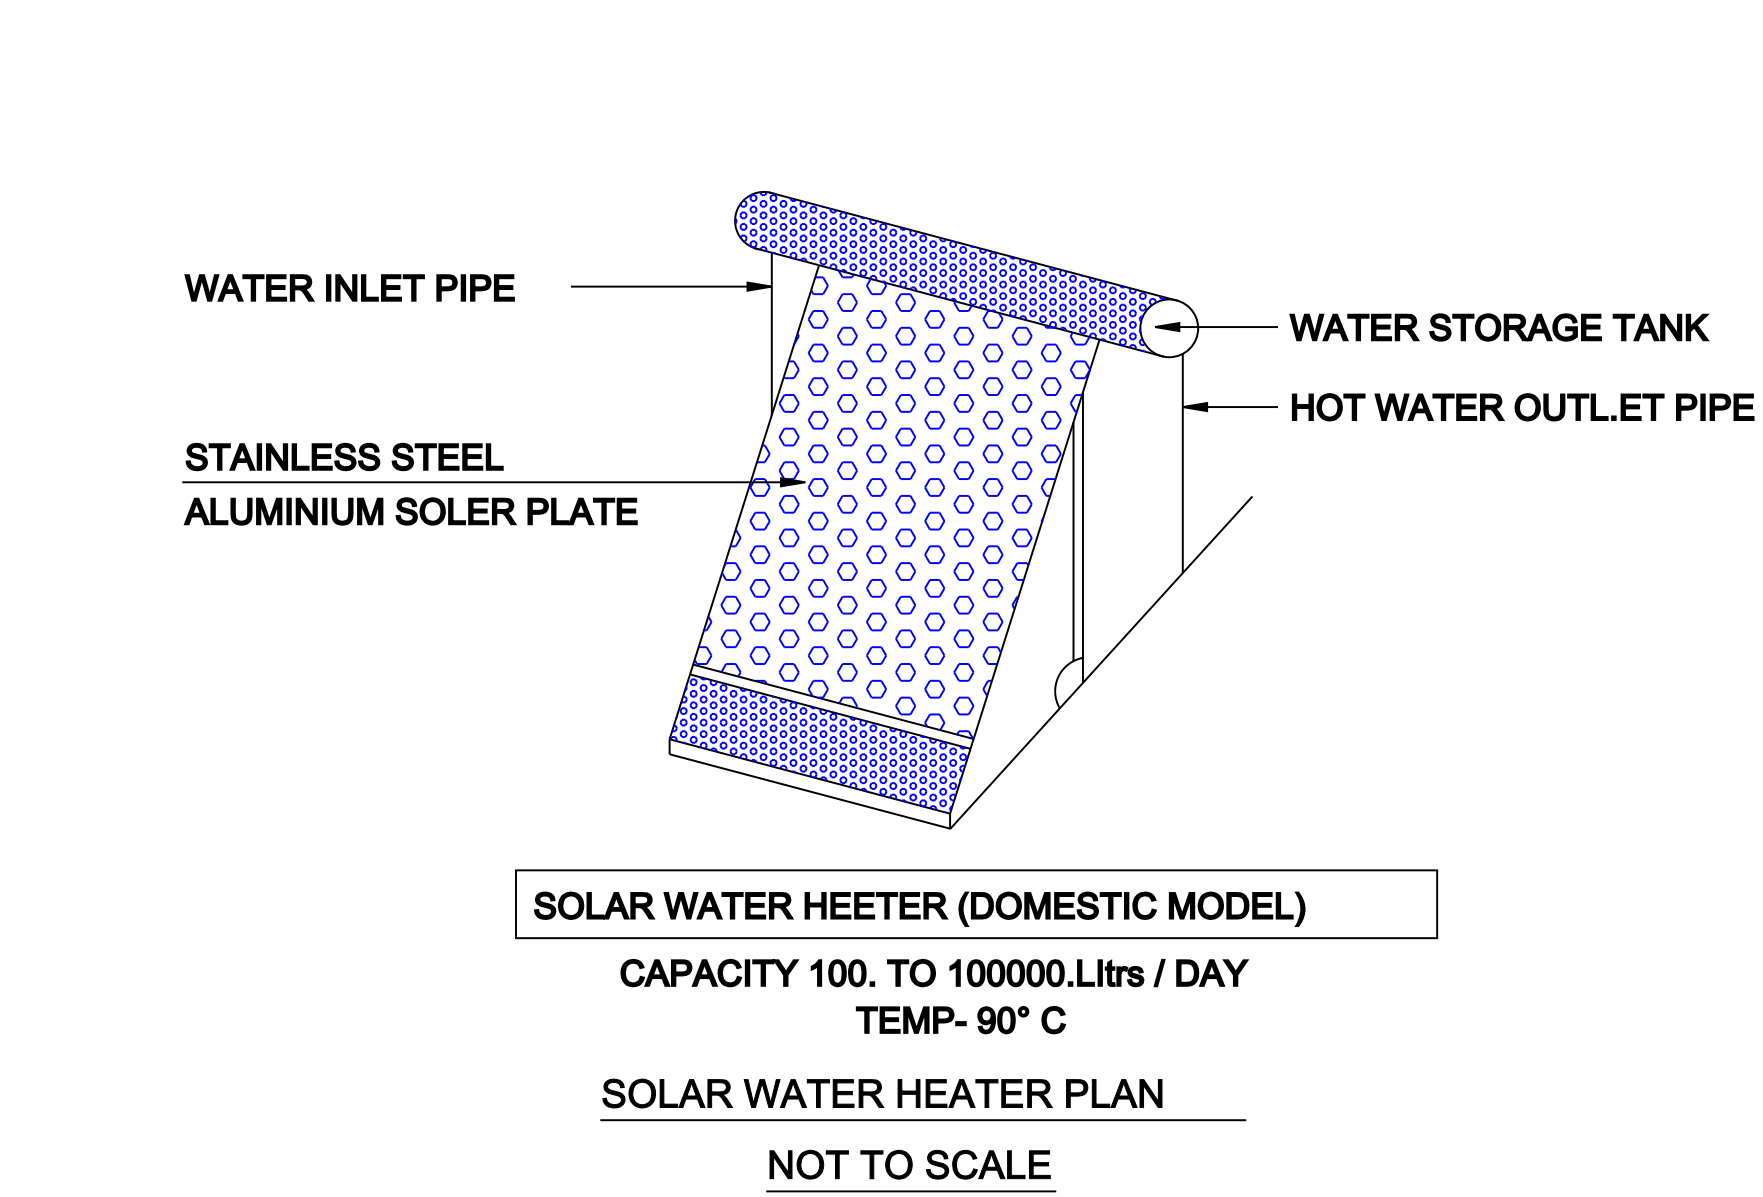


PLAN SHOWING THE PROPOSED CONSTRUCTION OF AC SHEET ROOFED COMMERCIAL IN GROUND FLOOR IN S.NO: 1166/5, PATTA NO: 6150 (AS PER SUB DIVISION S.NO: 1166/5A3 & 5A2), PLOT NO: 94 & 95, APPROVED BY D.T.C.P. NO: 52/2007, "VENUS GARDEN", SRIPERUMBUDUR VILLAGE, SRIPERUMBUDUR TALUK, KANCHEEPURAM DISTRICT.

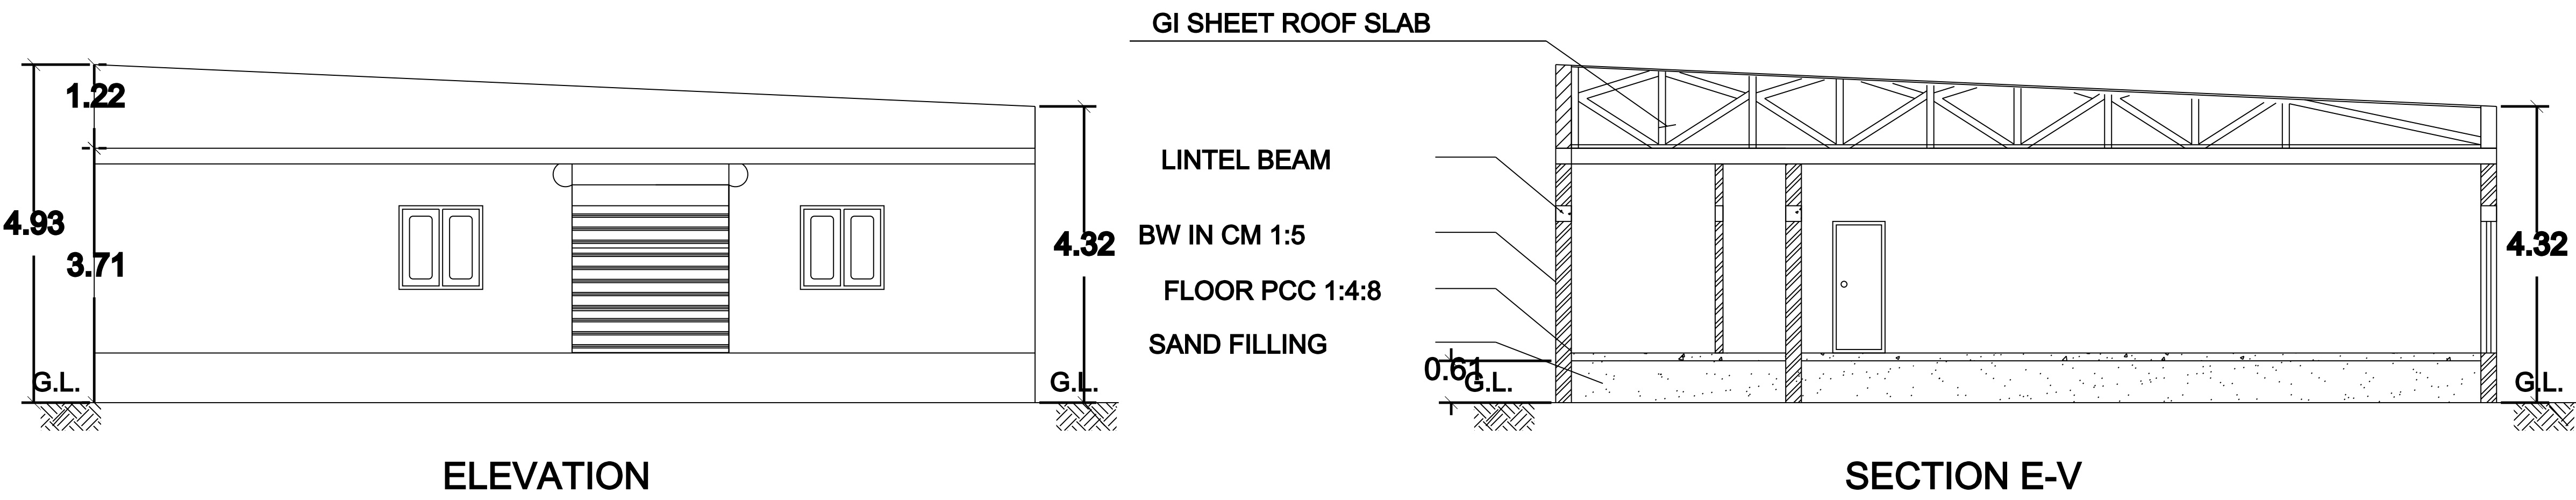

JOINERY DETAILS:			
ROLLING SHUTTER	RS	7'0"X7'0"	
MAIN DOOR	MD	3'6"X7'0"	
DOOR	D	3'0"X7'0"	
DOOR	D1	2'6"X7'0"	
WINDOW	W	4'0"X4'0"	
VENTILATOR	V	3'0"X2'0"	

AREA PARTICULARS:
PLOT AREA - 3816.00 SQ.FT (354.64 SQ.M)
G.F AREA - 1980.00 SQ.FT (184.01 SQ.M)
OPEN AREA - 1836.00 SQ.FT (170.63 SQ.M)
COMPOUND WALL - 28.96M+33.22M = 62.18M

LEGEND:
GRAND TOTAL = 184.01 Sq.m
FLOOR SPACE INDEX = 0.52
PLOT COVERAGE = 51.89%

NOTE:
PLOT BOUNDARY
PRO. RCC ROOFED BUILDING
EXISTING ROAD

OWNER SIGNATURE:

ENGINEER SIGN:

Er. E. VENKATESAN, D.C.E.,
E.V.R. CONSTRUCTION
Licensed Building Surveyor
No. 1/2, Madam Street, Ganapathi Complex,
KANCHIPURAM - 1. Cell: 9443484050