
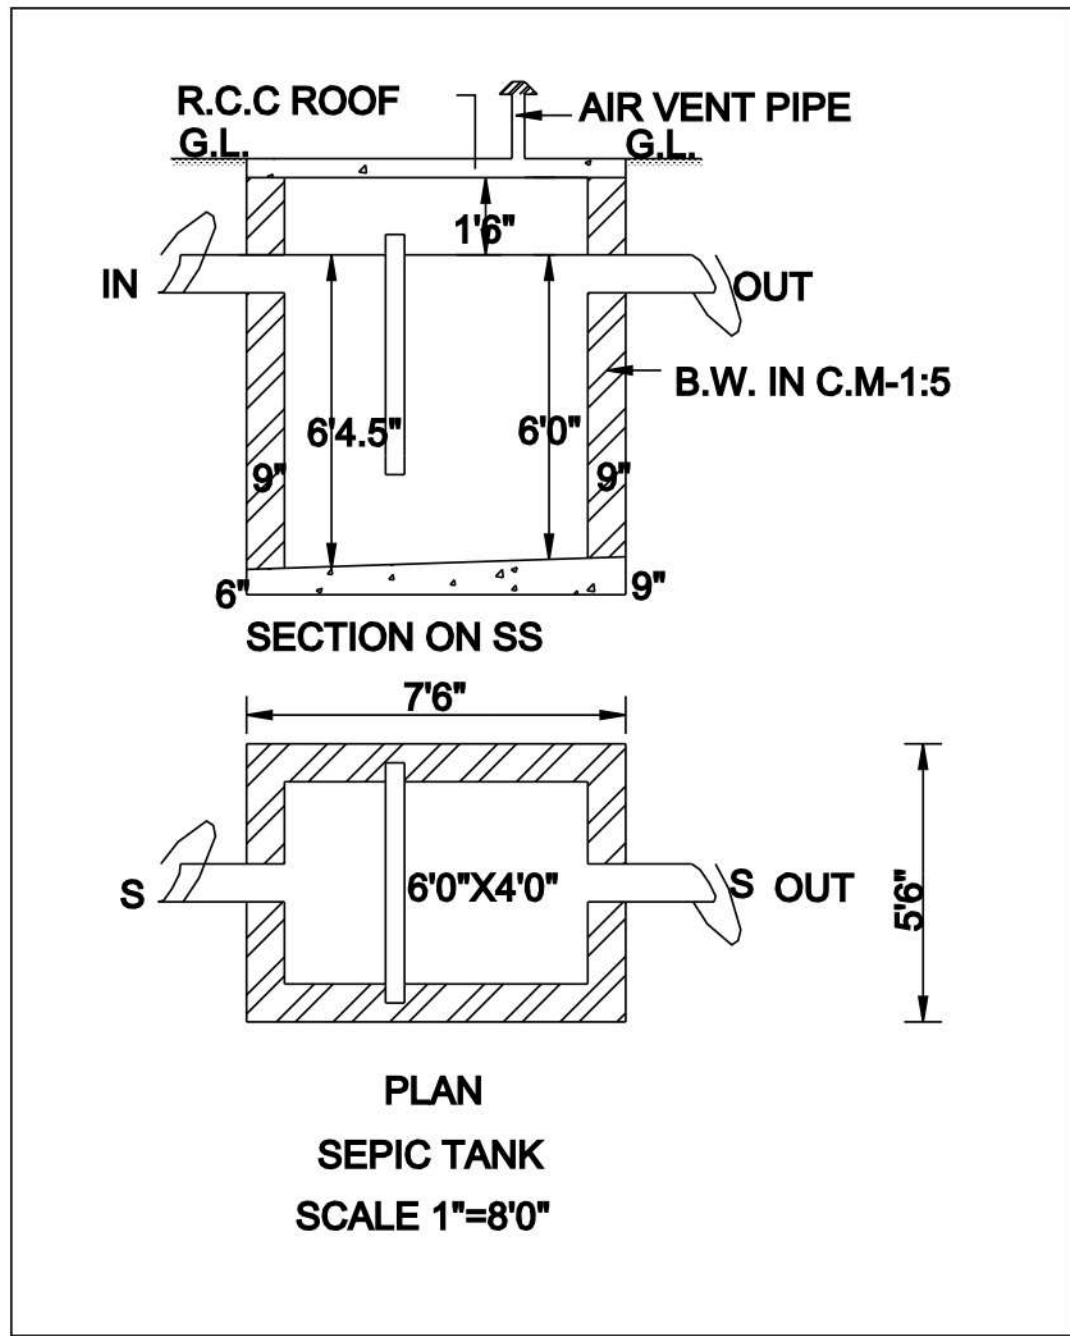
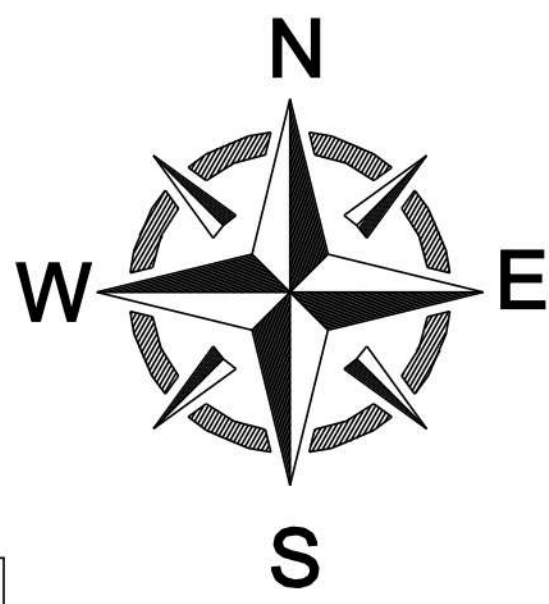
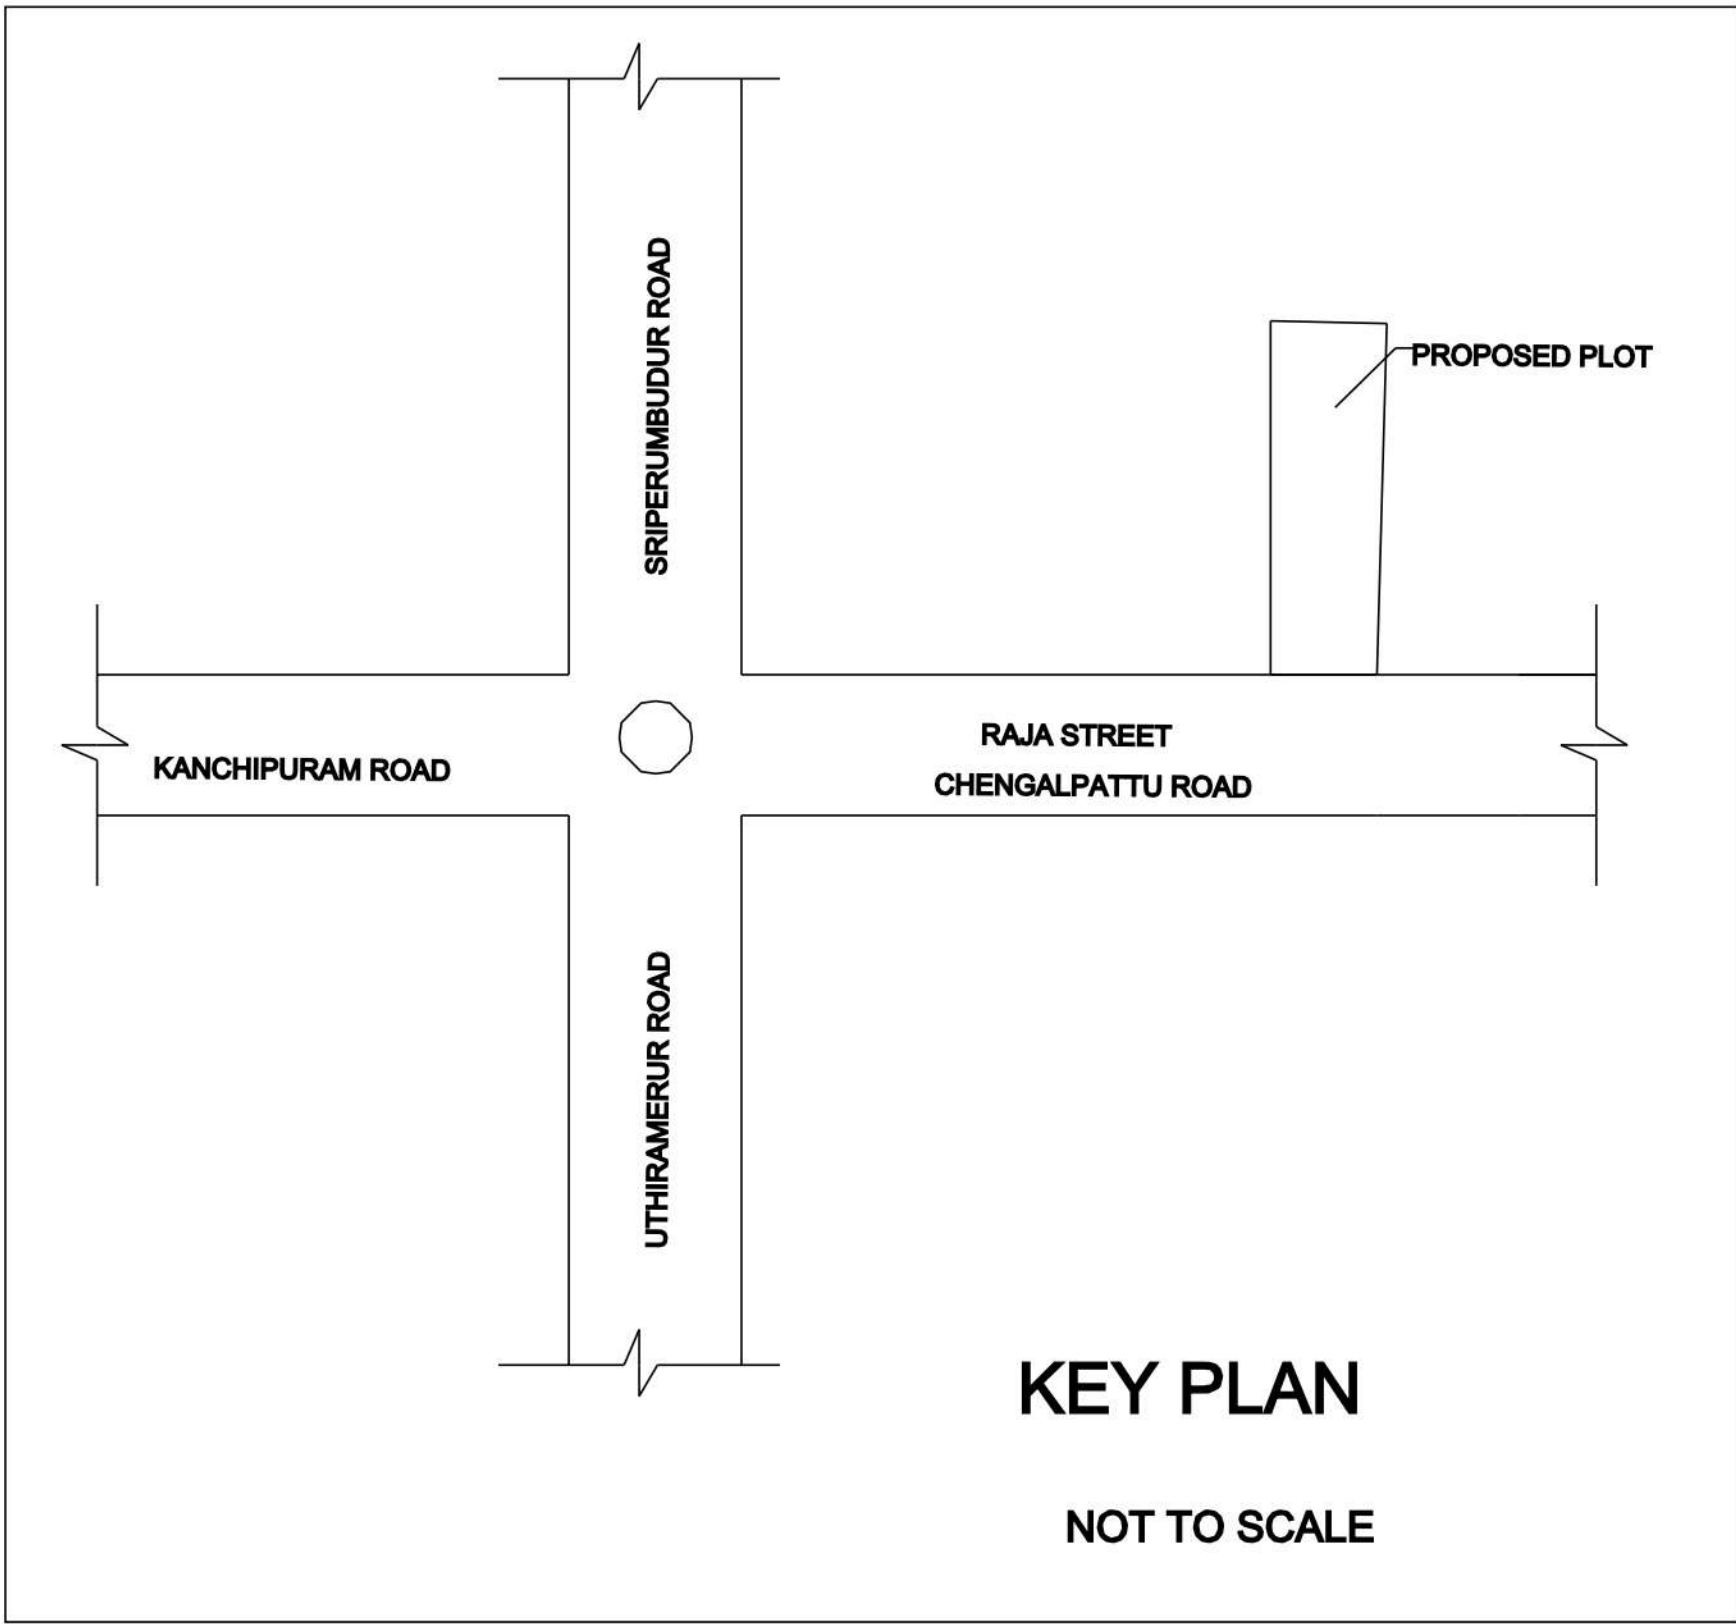
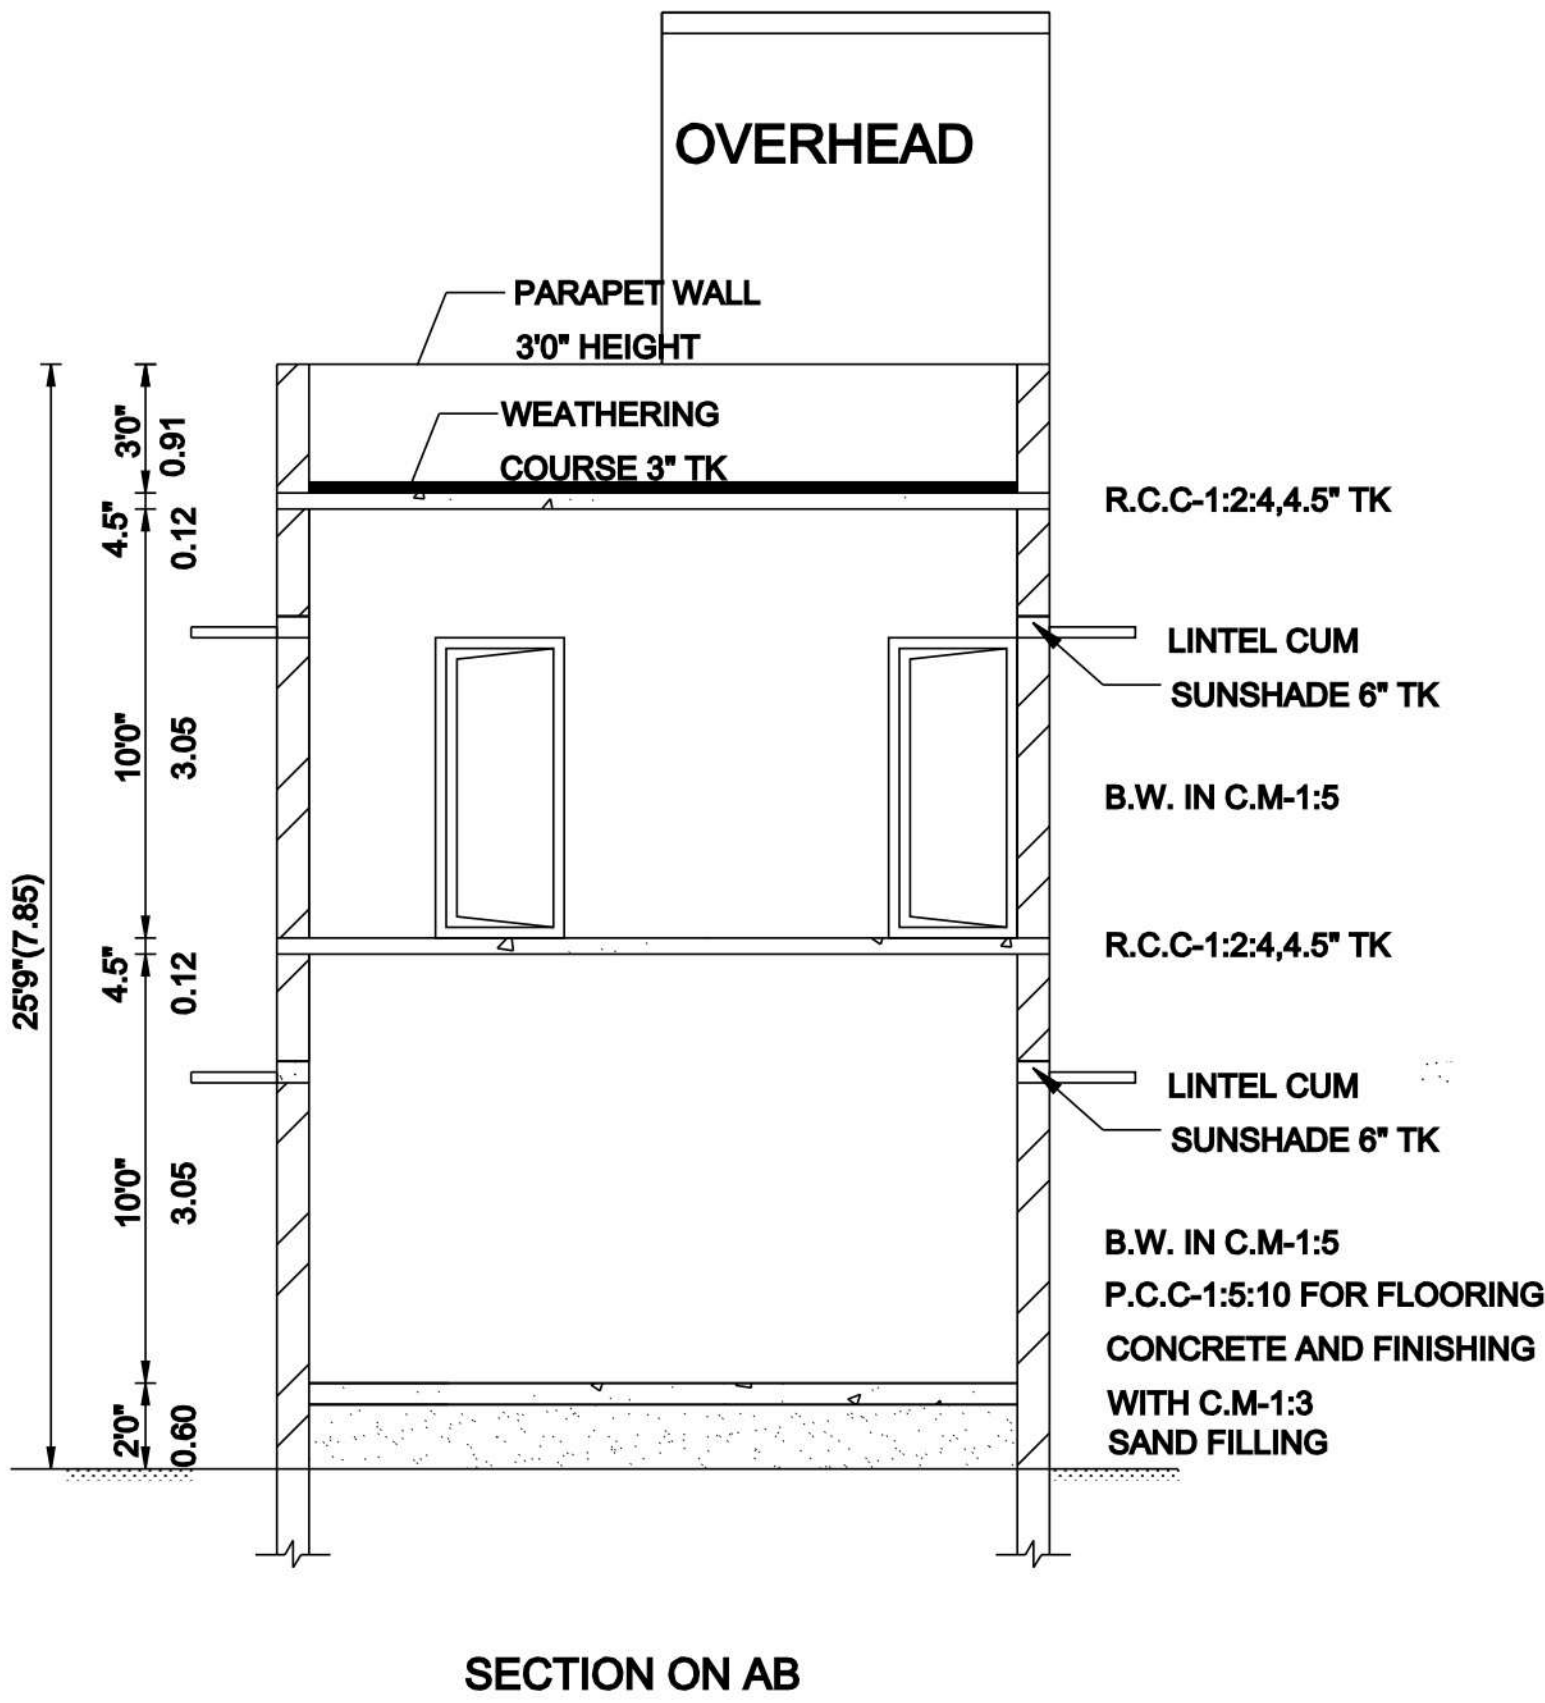


PLAN SHOWING THE PROPOSED CONSTRUCTION OF R.C.C ROOF GROUND FLOOR COMMERCIAL







AND FIRST FLOOR RESIDENTIAL BUILDING AT PATTa NO.2872, S.NO.472/2, RAJA STREET,

WALAJABAD TOWN, TALUK AND KANCHIPURAM DISTRICT.

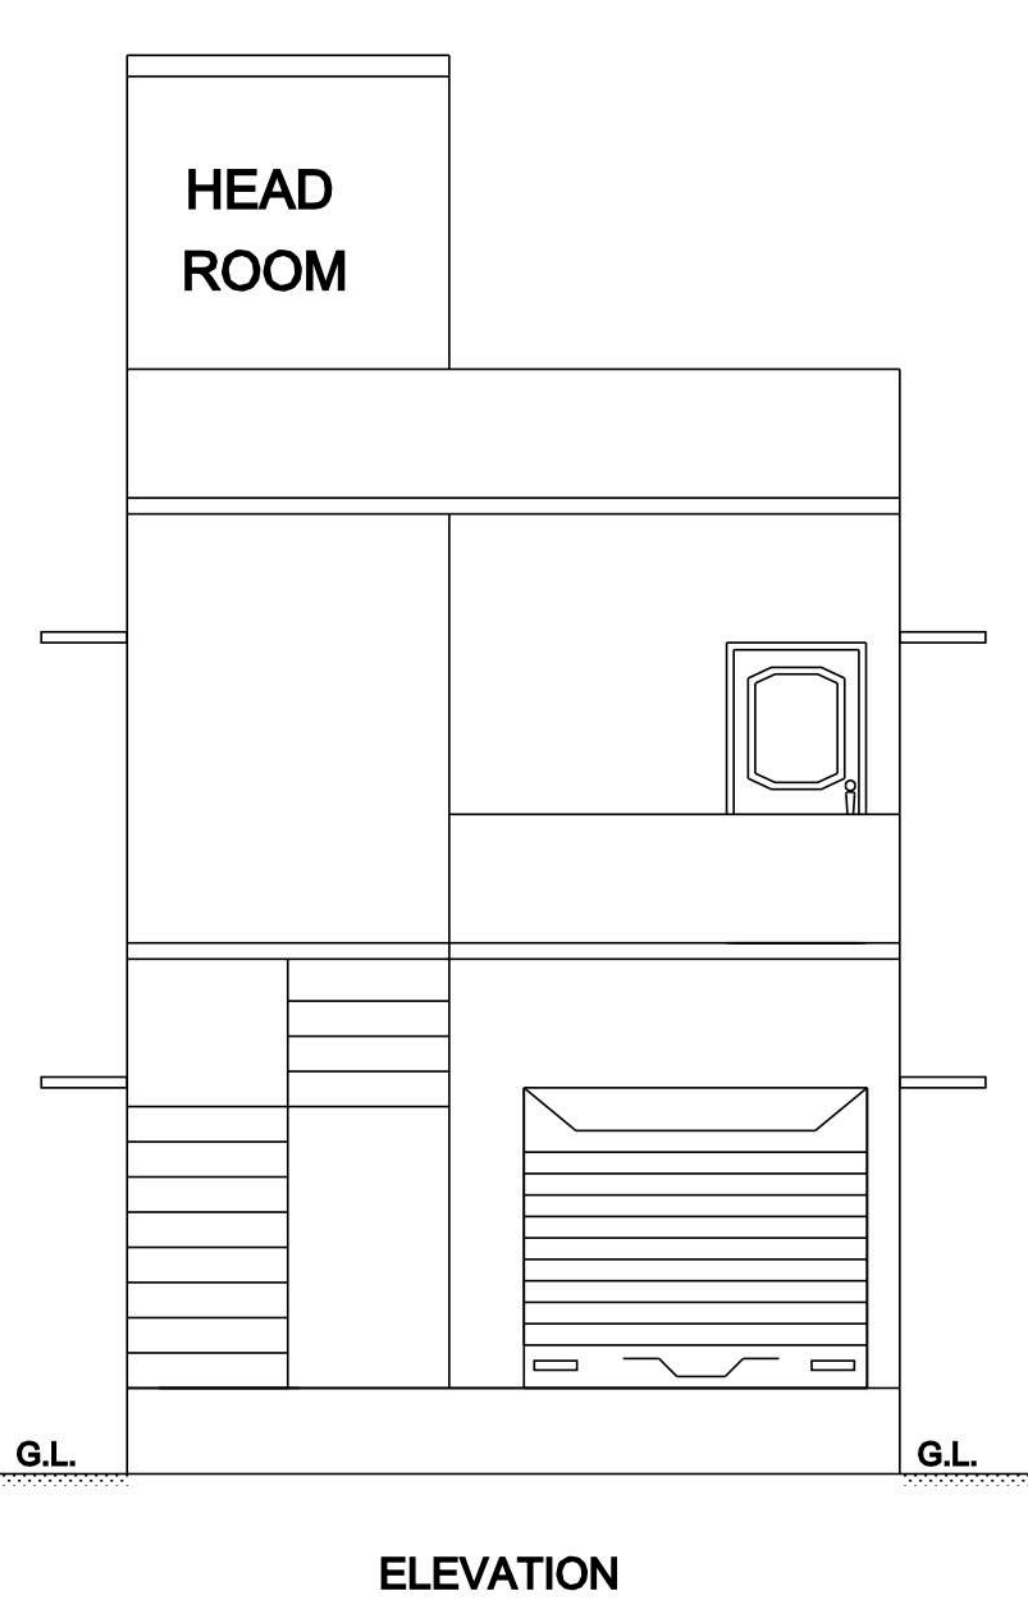

S.NO.471

7.20M

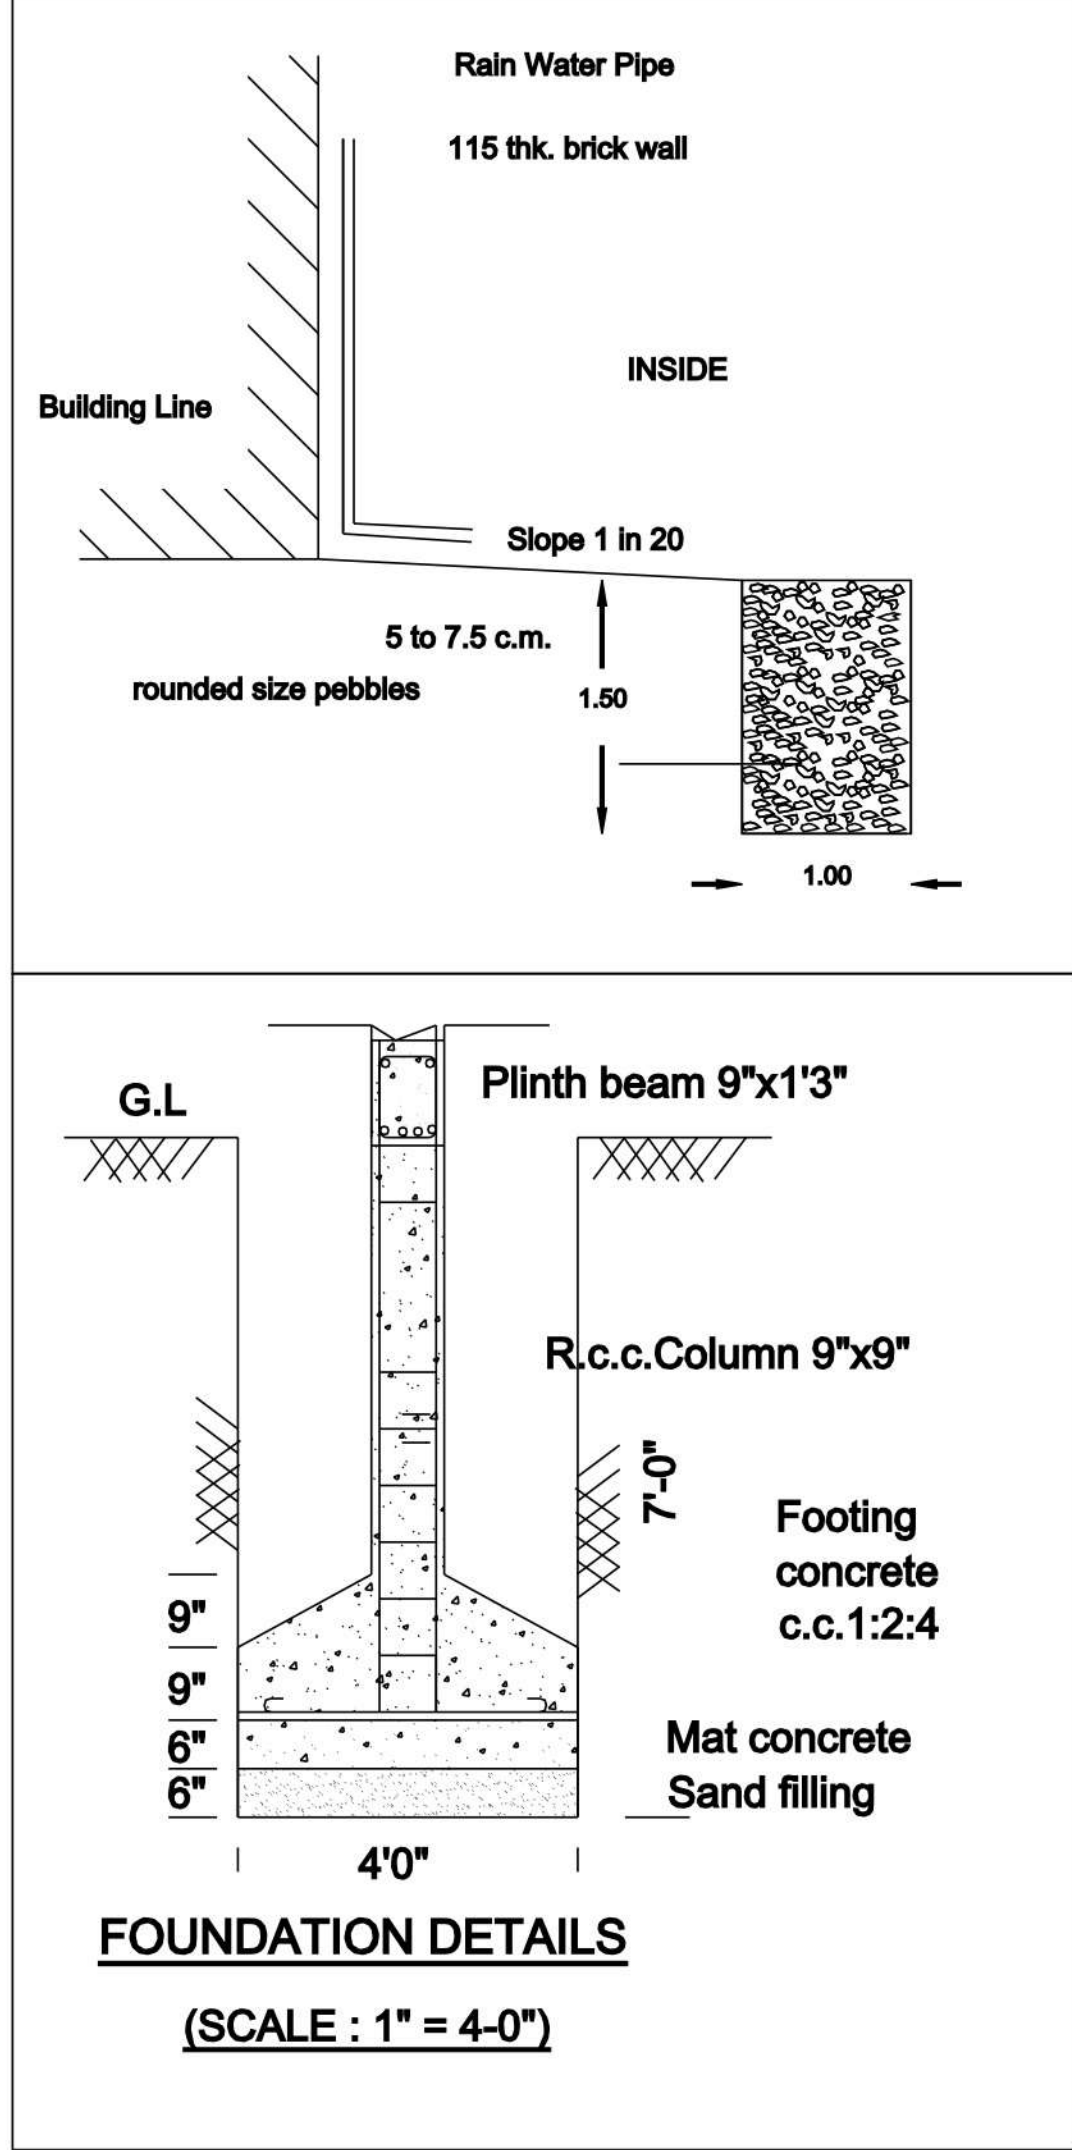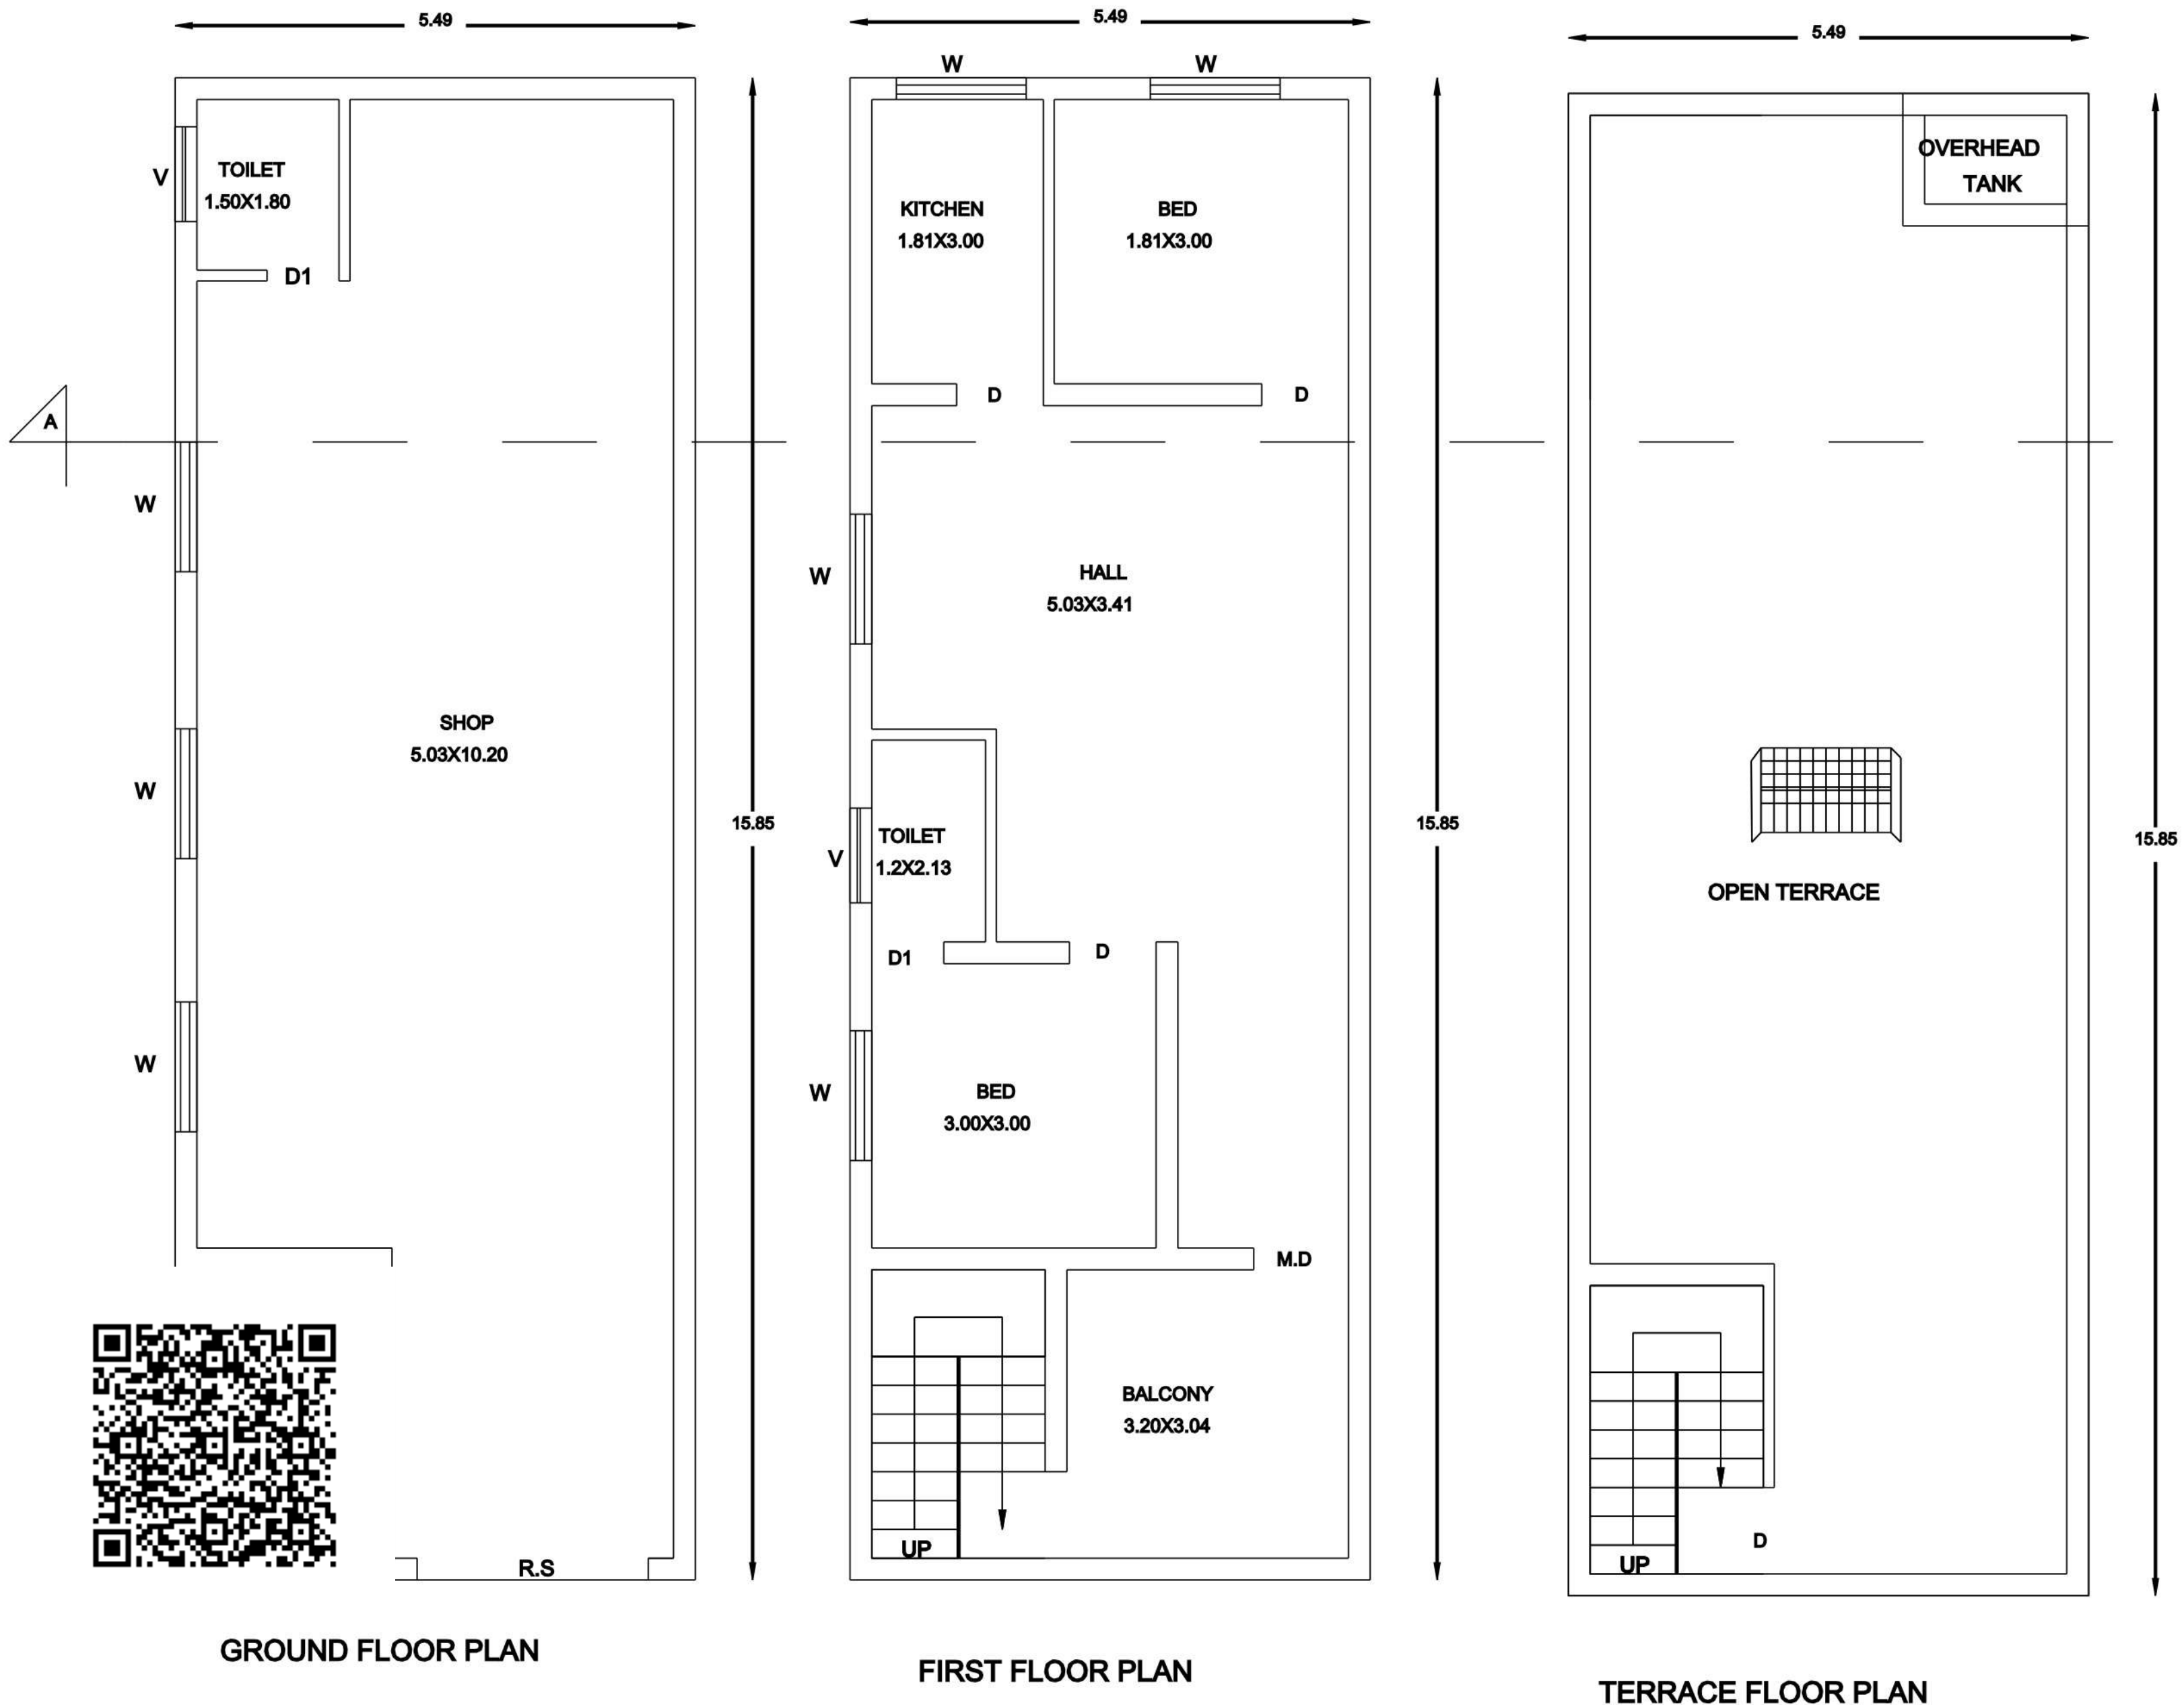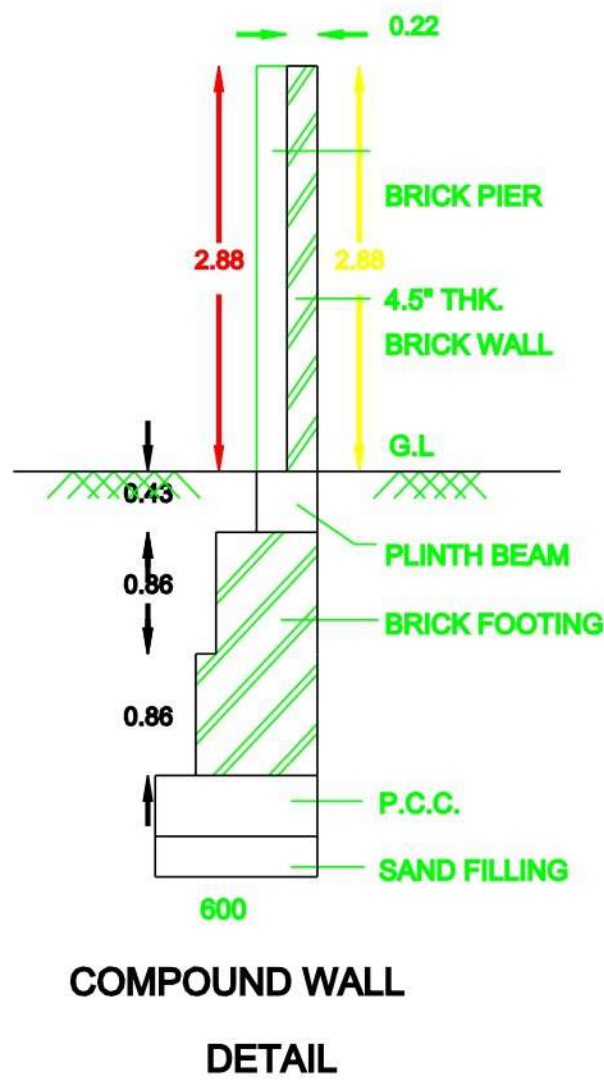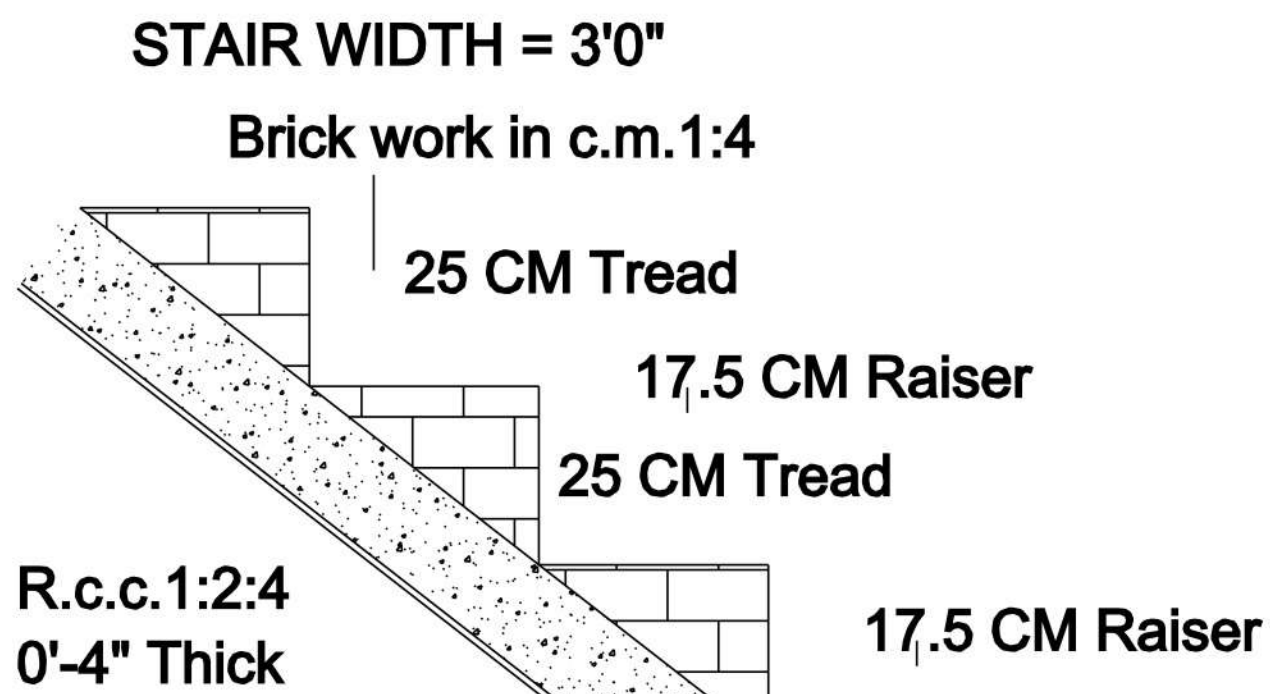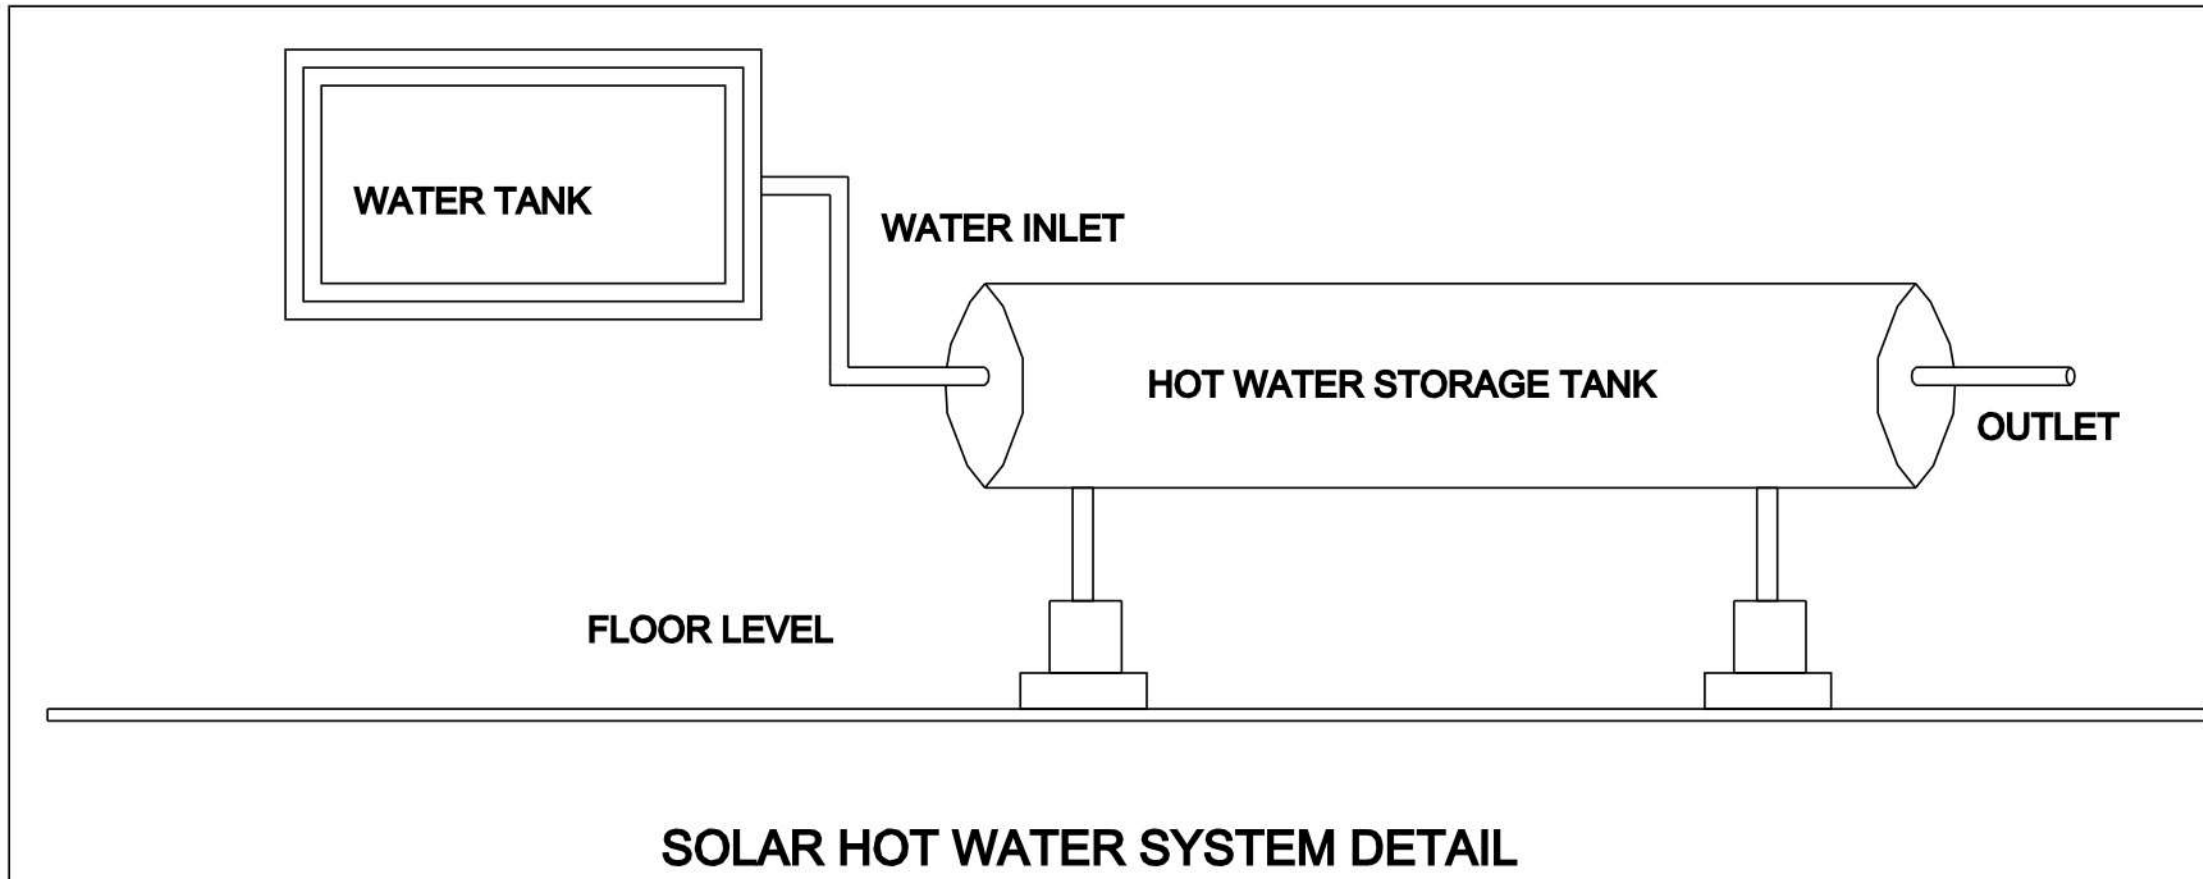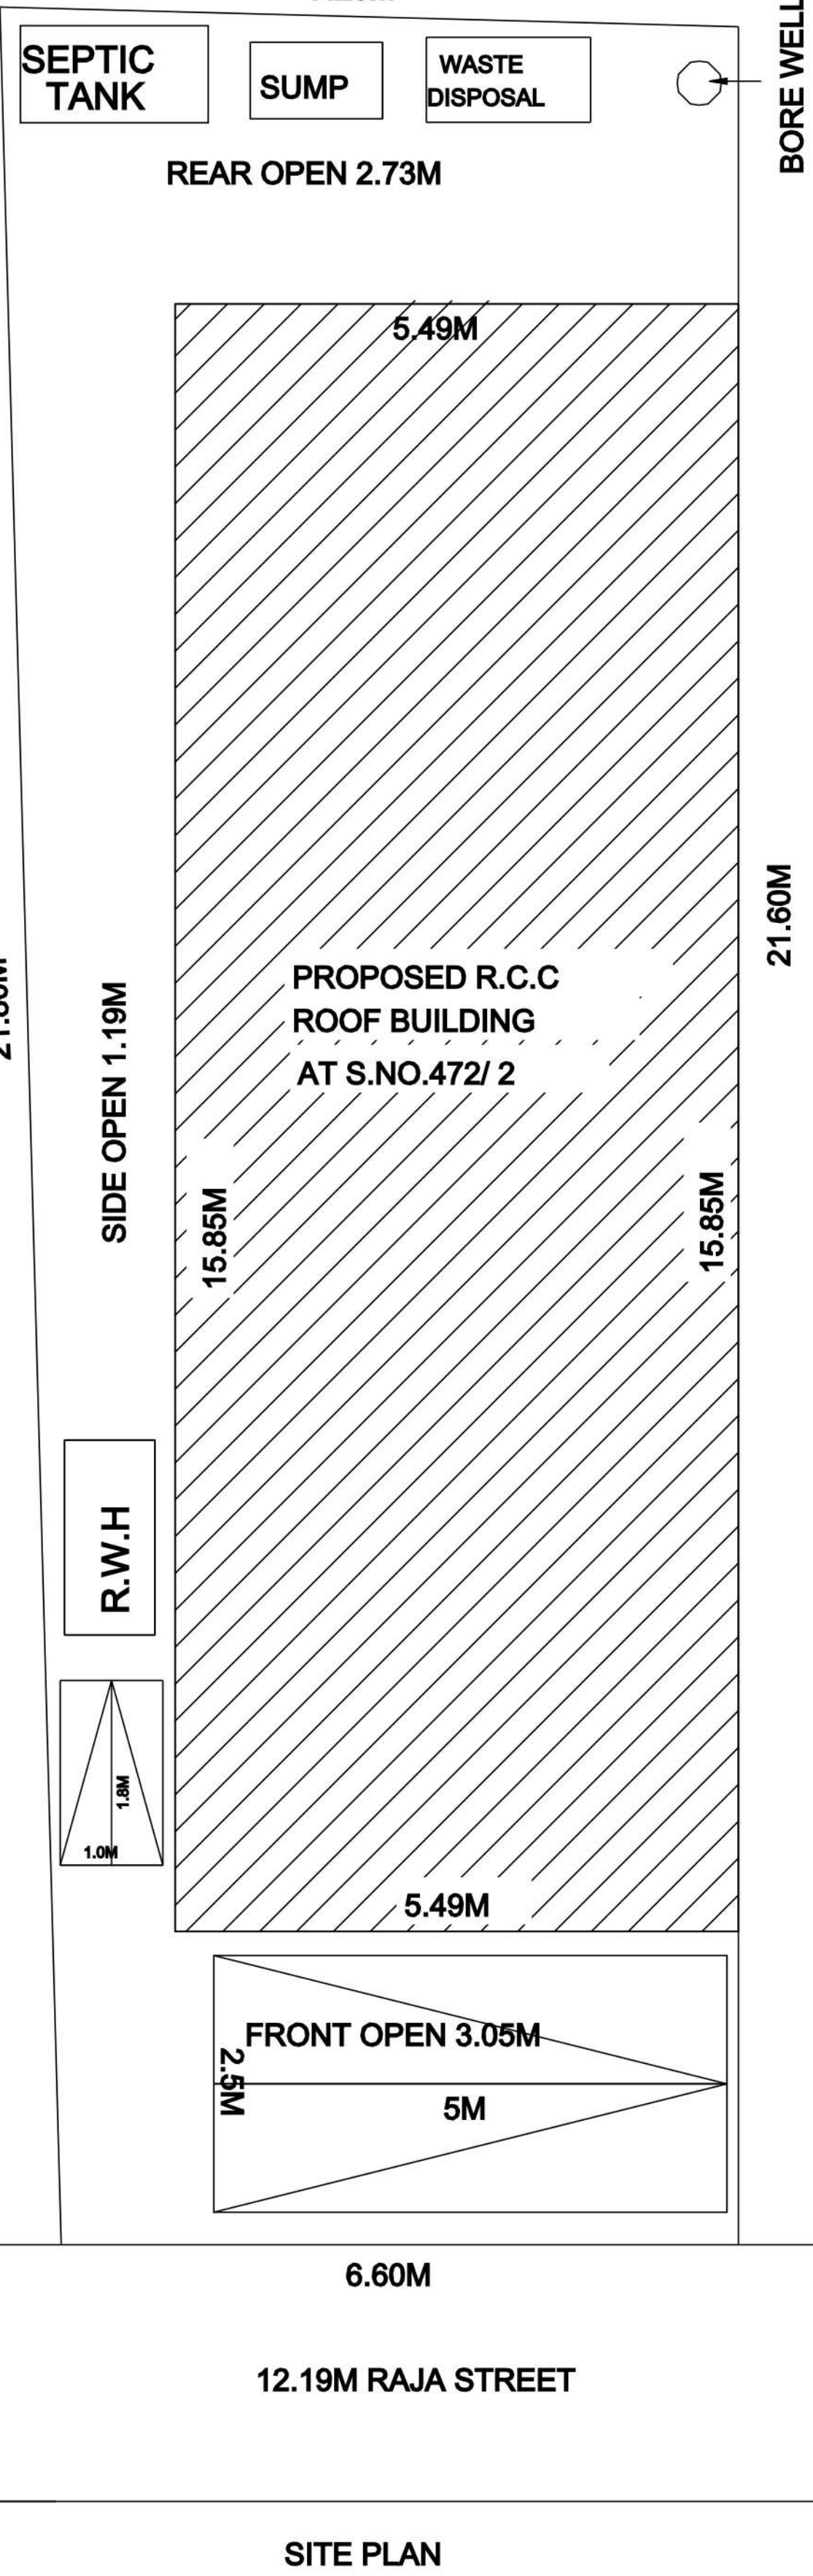

AREA PARTICULARS:

AREA OF PLOT BOUNDARY (as per document)	1603.00 SQ.FT.	150.00 SQ.M.
AREA OF PLOT BOUNDARY (as per patta)	1614.00 SQ.FT.	150.00 SQ.M.
AREA OF PLOT BOUNDARY (as per fmb)	1614.00 SQ.FT.	150.00 SQ.M.
COMMERCIAL AREA: AREA OF PROPOSED R.C.C. ROOF BUILDING (G.F)	936.00 SQ.FT.	87.01 SQ.M.
RESIDENTIAL AREA: AREA OF PROPOSED R.C.C. ROOF BUILDING (F.F)	936.00 SQ.FT.	87.01 SQ.M.
TOTAL R.C.C. ROOF AREA	1872.00 SQ.FT.	174.02 SQ.M.
AREA OF OPEN	678.00 SQ.FT.	62.99 SQ.M.
F.S.I	1.15	
PLOT COVERAGE AREA	57.99%	

JOINERY DETAILS:

ROLLING SHUTTER	R.S.	1.66 x 2.13
DOOR	D	0.91 x 2.13
DOOR	D1	0.76 x 2.13
WINDOW	W	1.52 x 1.37
VENTILATOR	V	0.91 x 0.91

NOTE:

PLOT BOUNDARY	
PROPOSED R.C.C ROOF BUILDING	
ROAD	

SCALE 1:100

OWNER'S SIGN:

