



PLAN SHOWING THE PROPOSED CONSTRUCTION OF A RESIDENTIAL BUILDING AT , S.NO.1235/45C & 45A AS PER PATTa NO.3463&1385

VILLAGE NO.46,"MADHURA ANAIPALLAM" , WARD No.01, UTHIRAMERUR TOWN & TALUK, KANCHEEPURAM DISTRICT.

SCALE: 1 INCH = 8 FEET

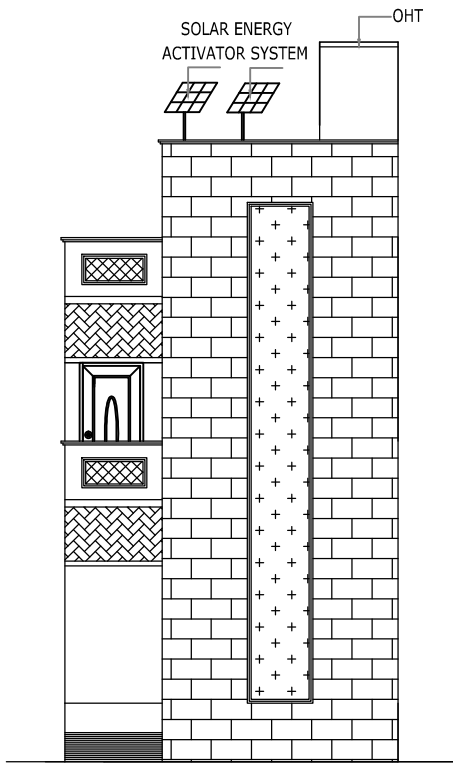


FRONT ELEVATION

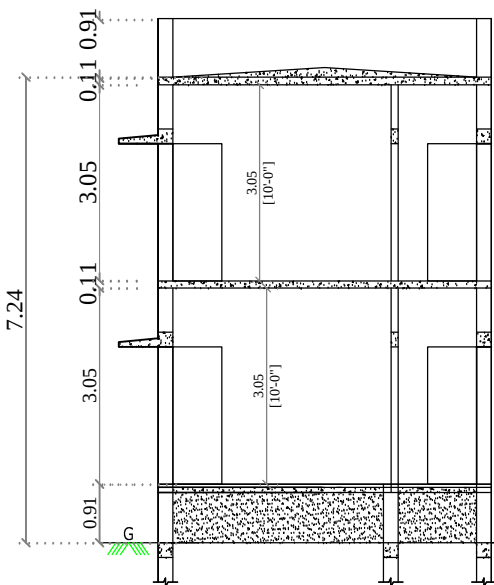


SECTION ON "SC"


PARAPET WALL
WEATHERING COURSE
R.C.C 1:2:4 FOR ROOF SLAB
BRICK WORK IN C.M 1:6
PLASTERING IN C.M.1:5
R.C.C 1:2:4 FOR ROOF SLAB
R.C.C 1:2:4 FOR LINTEL
BRICK WORK IN C.M 1:6
PLASTERING IN C.M.1:5
CERAMIC FLOORING
R.C.C 1:2:4 FOR PLINTH BEAM

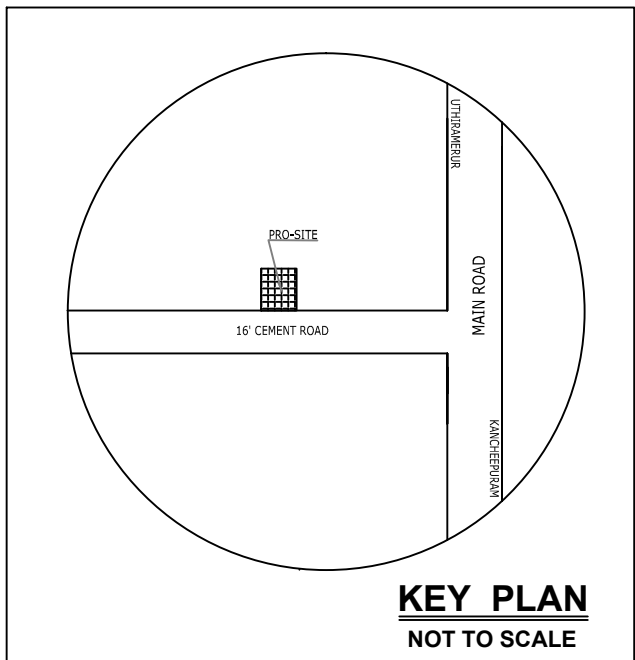


KEY PLAN
NOT TO SCALE

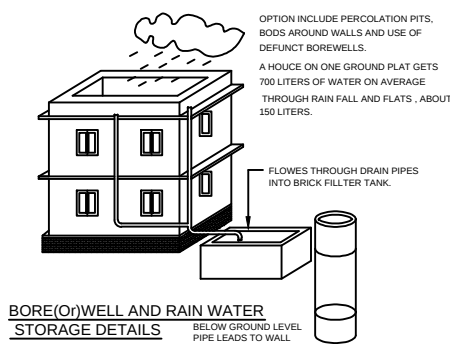


BORE(W)WELL AND RAIN WATER
STORAGE DETAILS

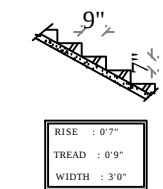


STAIRS DETAILS

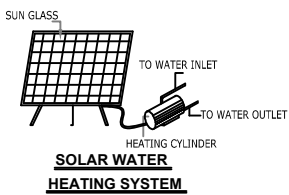


SOLAR WATER
HEATING SYSTEM

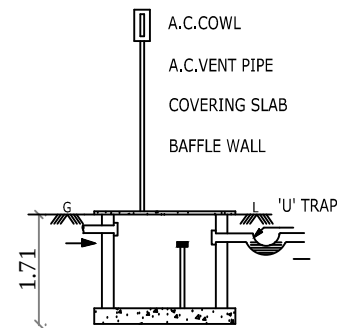

SEPTIC TANK

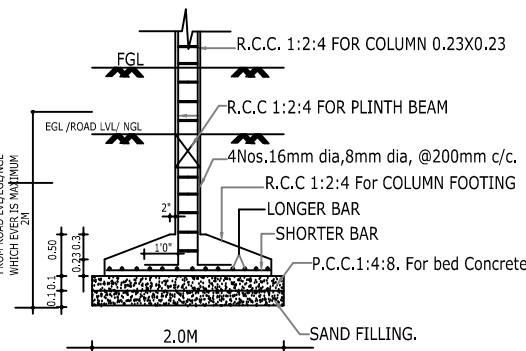

FOUNDATION DETAIL

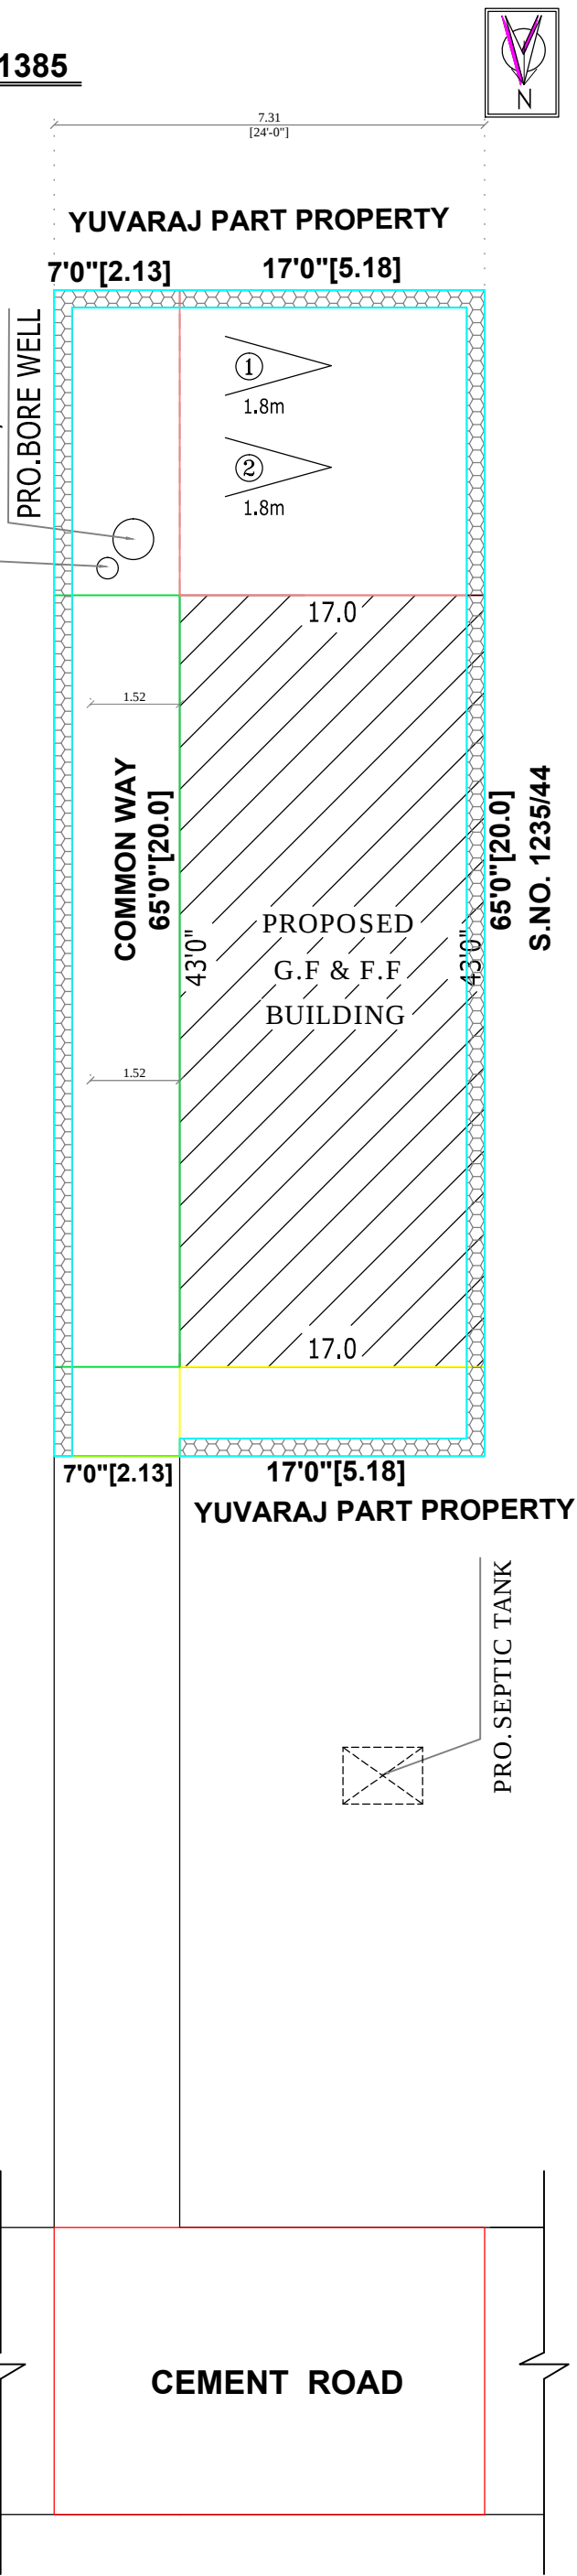

SITE PLAN

SCALE: 1 INCH = 8 FEET

OFFIE USE ONLY:-

SCHEDULE OF JOINERY

M.D.	MAIN DOOR	3'3" x 7'0"
D1	DOOR	3'0" x 7'0"
D2	DOOR	2'6" x 7'0"
W	WINDOW	4'0" x 4'0"
K/W	KITCHEN WINDOW	4'0" x 3'0"
V	VENTILATOR	3'0" x 2'0"

COLOUR INDEX

PRO.BUILDING	
PLOT BOUNDARY	
R O A D	

AREA DETAILS

	SQ.FT.	SQ.MT.
PLOT EXTEND	1560.00	145.00
PRO. G.F.BUILDING AREA	731.00	68.00
PRO. F.F.BUILDING AREA	731.00	68.00
TOTAL BUILDING AREA	1462.00	136.00
C O V E R A G E	47 %	
F. S. I.	1.00	
OPEN S P A C E AREA	829.00	77.00

OWNER'S NAME: Mr.N.ARIVAZHAGAN

OWNER'S SIGNATURE

DRAWN AT DRNo/SC/No.07/DECEMBER/2023

M/S. SANTHOSH CONSTRUCTIONS

PH.044-27273709,CELL.9884676709,9677049732

Er. M. VIJAYAN, D.C.E.,
Registered Engineer Grade - III (RE)
Reg. No: UTPRGN / RE / GR-III-2023/02
Reg. No: CGLRGN/RE/GR-III/2019/04/001
No. 4, Veeraperumal Iyyangar Street, (Near Bus Stand),
Uthiramerur Taluk, Kanchipuram District - 603 408
Cell : 91 988467609, Ph : 044-27273709

REGISTER ENGINEER