


**PLAN SHOWING THE PROPOSED CONSTRUCTION OF R.C.C. ROOF GROUND, FIRST AND SECOND FLOOR RESIDENTIAL BUILDING IN
PATTA NO.7221, S.NO.914/14, PLOT NO.4, SRI THANTHONDRIAMMAN NAGAR, SRIPERUMBUDUR "B" BLOCK VILLAGE,
SRIPERUMBUDUR TOWN PANCHAYATH, SRIPERUMBUDUR TALUK AND KANCHIPURAM DISTRICT.**

DTCP NO : NA.KA. 43(R)/2019

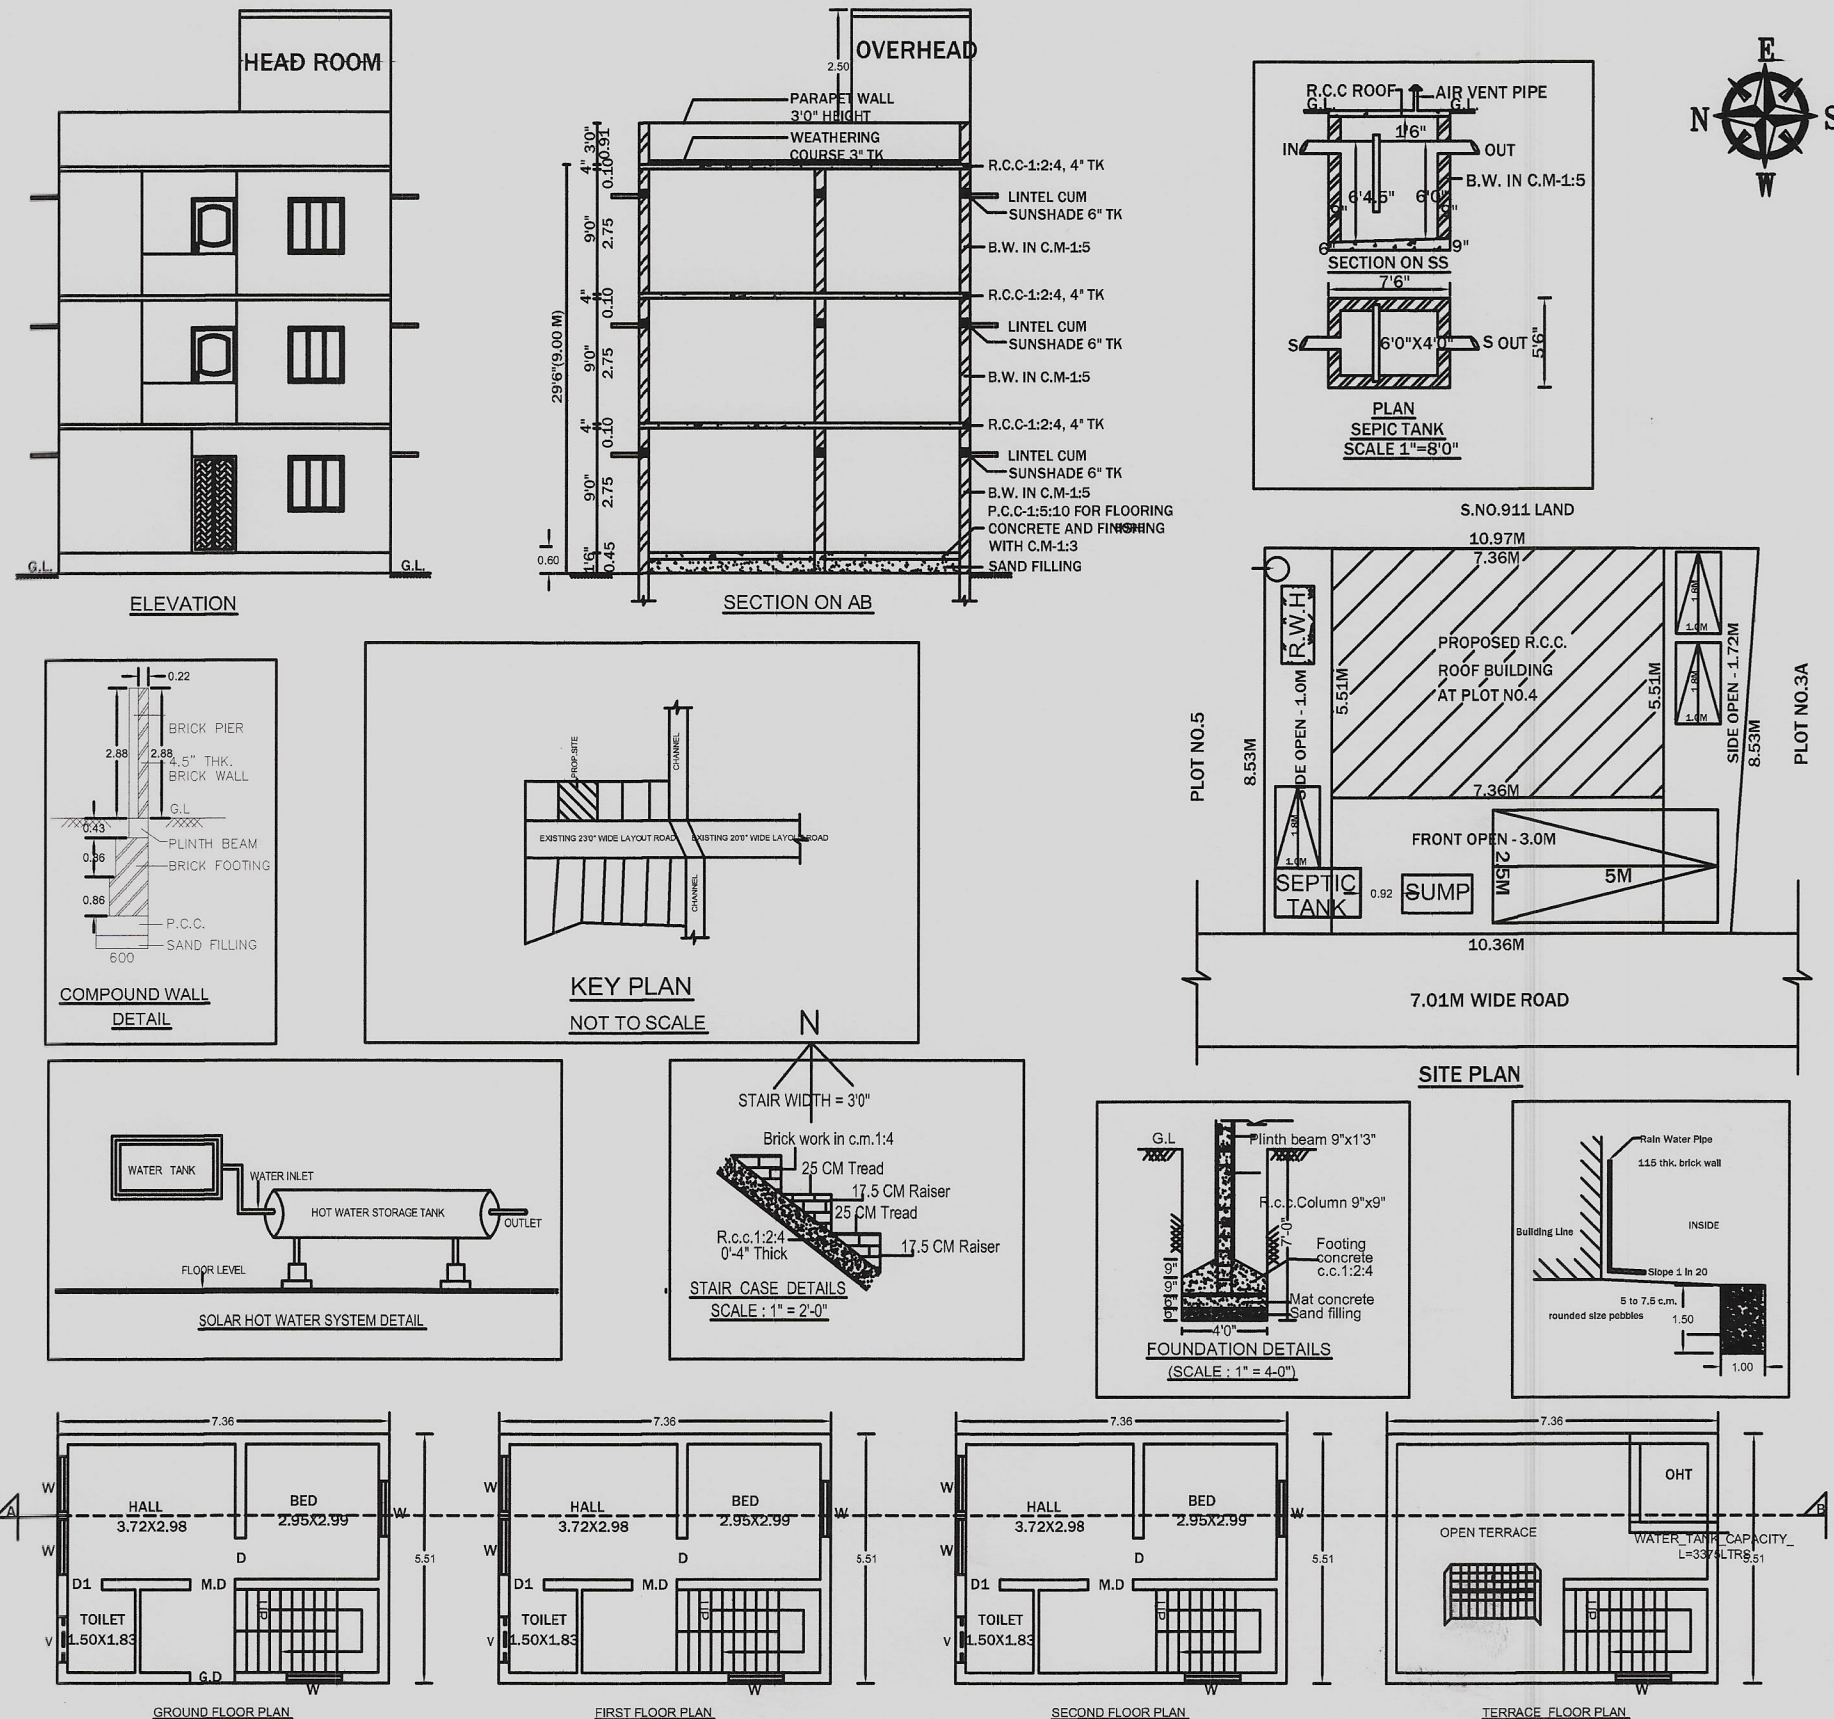

AREA PARTICULARS:		
AREA OF PLOT BOUNDARY	980.00 SQ.FT.	91.07 SQ.M.
AREA OF PROPOSED R.C.C. ROOF BUILDING (G.F)	436.00 SQ.FT.	40.54 SQ.M.
AREA OF PROPOSED R.C.C. ROOF BUILDING (F.F)	436.00 SQ.FT.	40.54 SQ.M.
AREA OF PROPOSED R.C.C. ROOF BUILDING (S.F)	436.00 SQ.FT.	40.54 SQ.M.
TOTAL R.C.C ROOF AREA	1308.00 SQ.FT.	126.62 SQ.M.
AREA OF OPEN	544.00 SQ.FT.	50.53 SQ.M.
PLOT COVERAGE AREA	44.48%	
TOTAL F.S.I	1.33	

JOINERY DETAILS:		
GRILL DOOR	M.D.	1.00 x 2.13
MAIN DOOR	M.D.	1.00 x 2.13
DOOR	D	0.91 x 2.13
DOOR	D1	0.76 x 2.13
WINDOW	W	1.22 x 1.37
VENTILATOR	V	0.91 x 0.76

NOTE:		
PLOT BOUNDARY		
PROPOSED R.C.C ROOF BUILDING		
ROAD		

SCALE 1:100

OWNER'S SIGN: *D. Sathish*

ENGINEER'S SIGN: *R. Swamy Nathan*
Er. R. SWAMY NATHAN, D.C.E.,
SRI VIJAYA GANAPATHY CONSTRUCTION,
Municipal R.E.No: 008/LS/2019/00026.
D.T.C.P.R.E.No: RE/Gr.-III / 001 2019.
#14, NELLUKARA STREET,
KANCHIPURAM - 631 502.
Cell: 9943846165, 9790566131.