


PLAN SHOWING THE PROPOSED CONSTRCTION OF RCC ROOFED G+1 RESIDENTIAL BUILDING IN PLOT NO. 12 PART & 13 IN "SELLA PERUMAL NAGAR", SURVEY NO. 1047/36A1A2A ASPER PATTA NO. 6509 AT SRIPERUMBUDUR"B" VILLAGE, SRIPERUMBUDUR TALUK, KANCHIPURAM DISTRICT.

APPLICANT NAME:

Mr. T. SATHESH

OFFICE USE ONLY

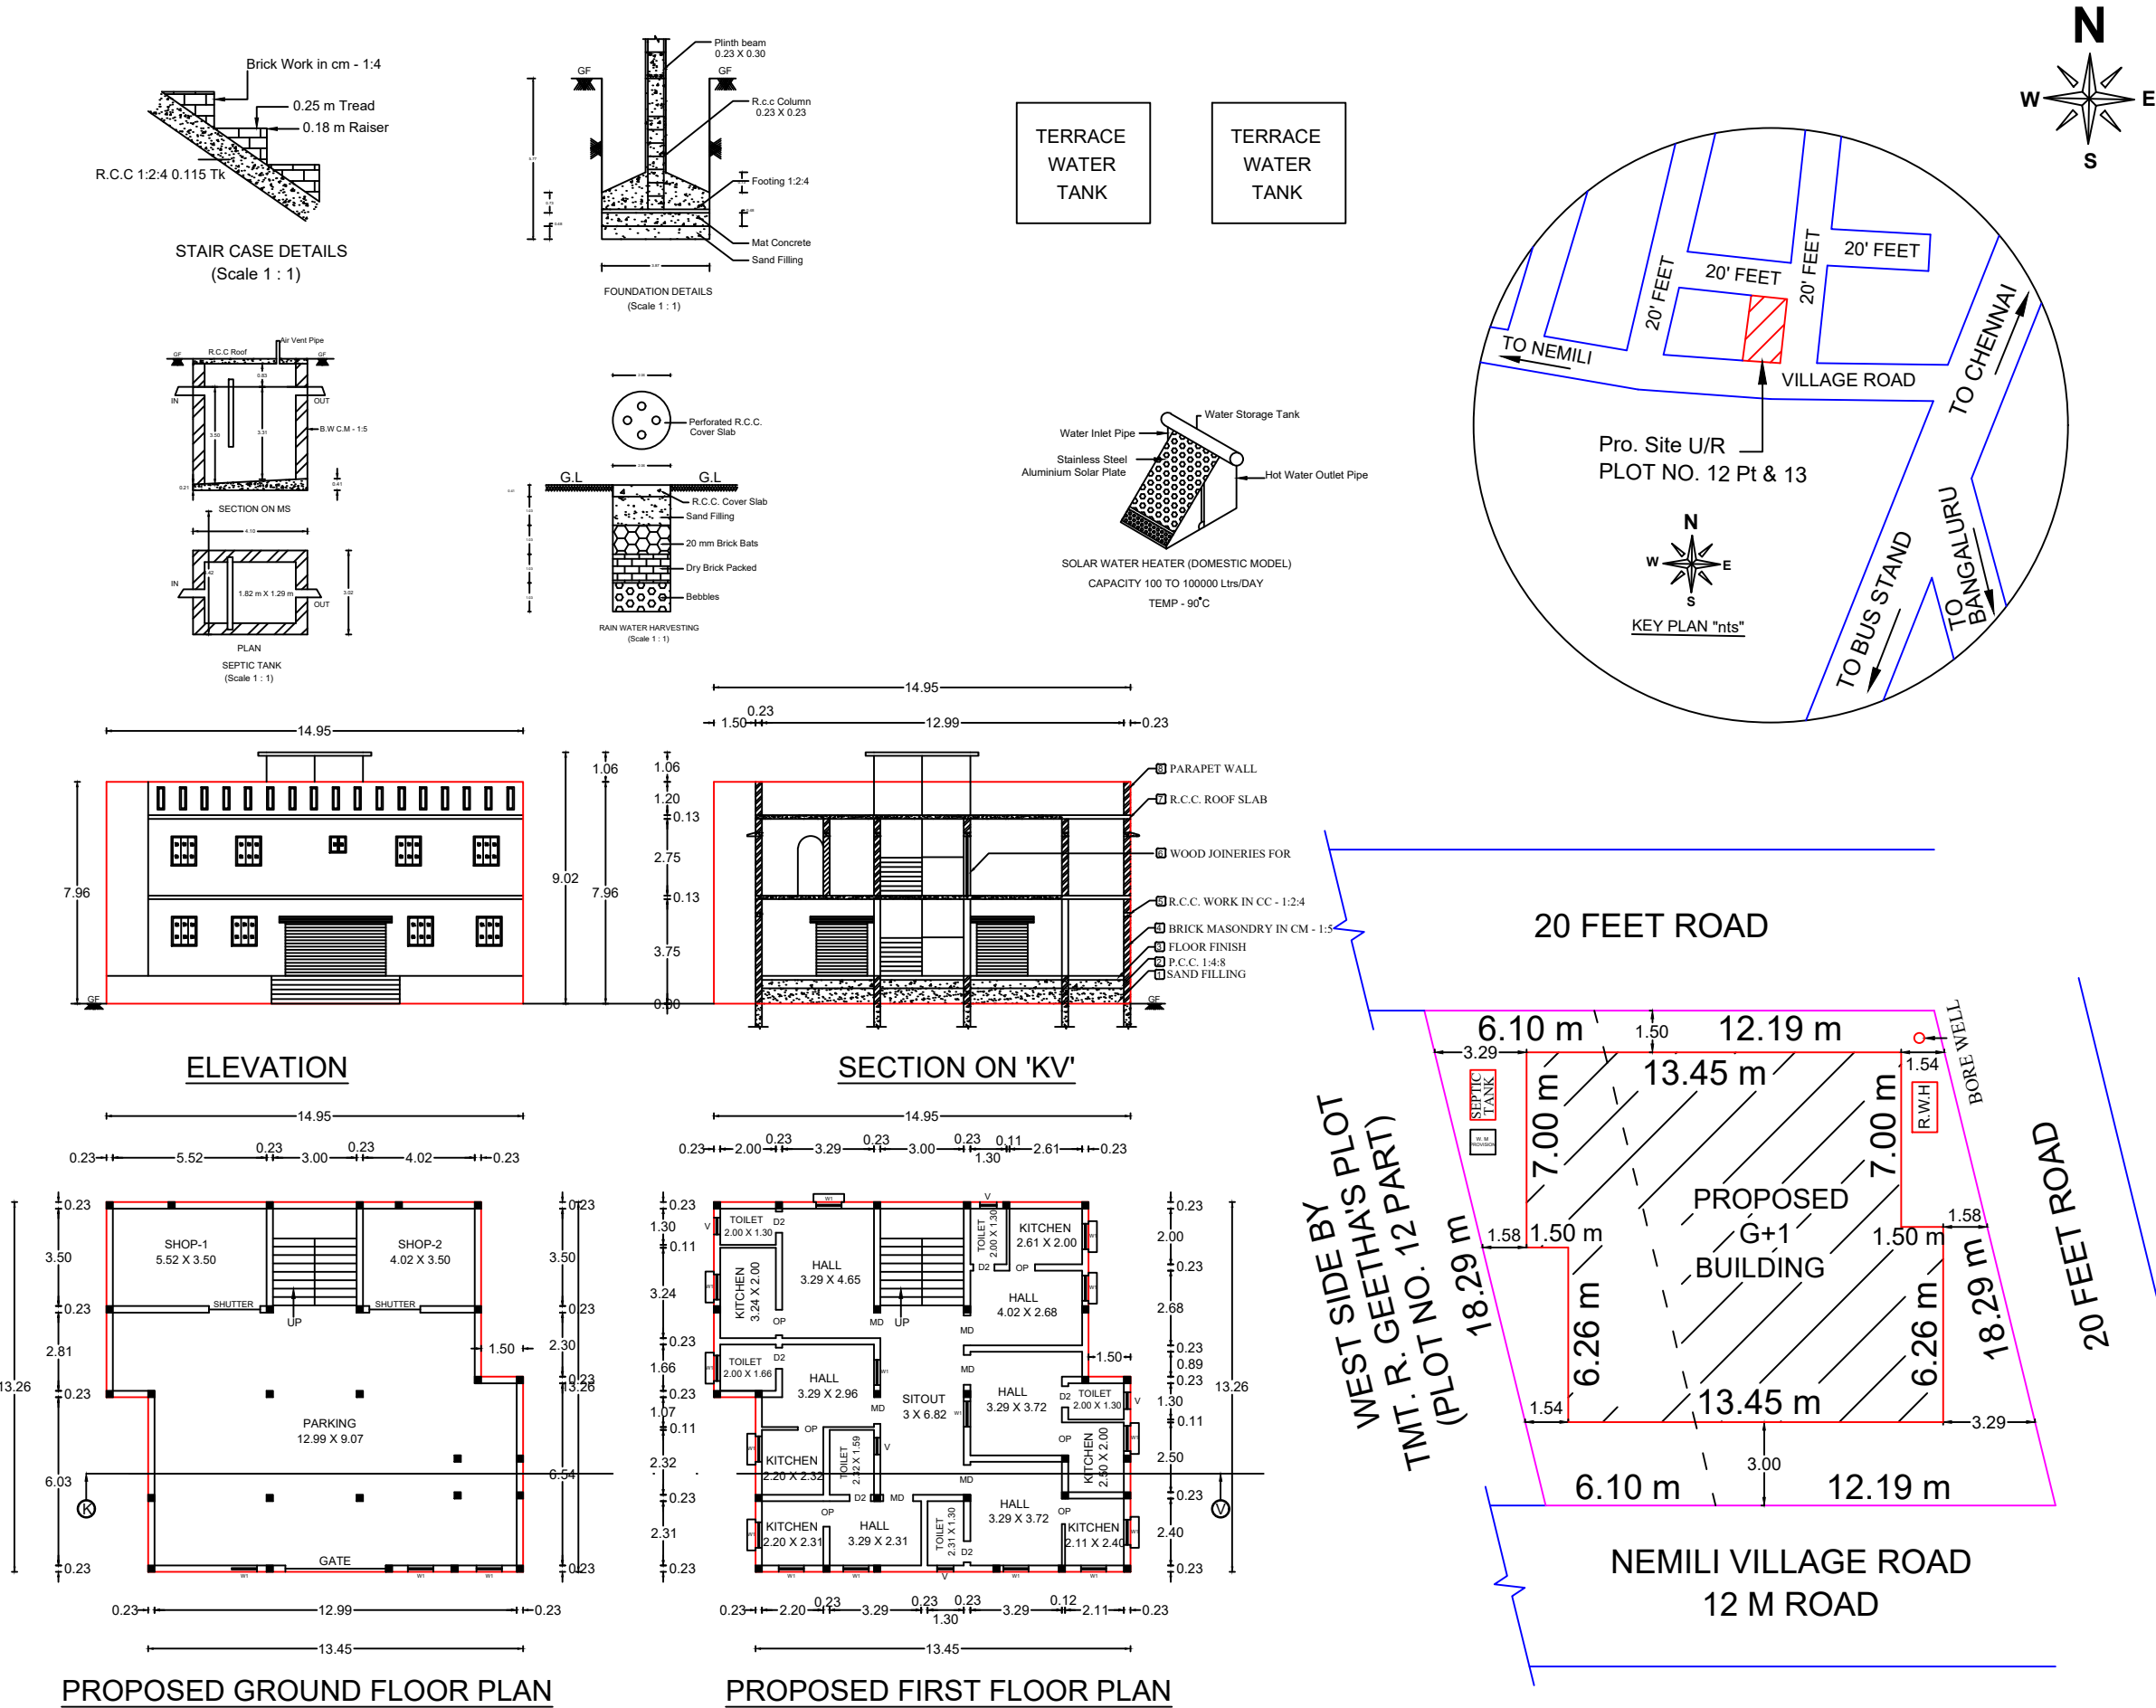

JOINERY DETAILS		
MD	MAIN DOOR	1.07 X 2.13
D	DOOR	0.91 X 2.13
D1	DOOR	0.76 X 2.13
W	WINDOW	0.91 X 1.37
V	VENTILATOR	0.91 X 0.61
RS	ROLLING SHUTTER	1.83 X 1.91

ALL DIMENSIONS ARE IN METER
(Scale 1:1)

AREA PERTICULARS

LAND AREA ASPER DOCUMENT:

DESCRIPTION	SQ. FT	SQ. M
PLOT NO. 12 PART	1200.00	111.48
PLOT NO. 13	2400.00	222.97
TOTAL AREA	3600.00	334.45

LAND AREA ASPER PATTA/FMB:

S.NO. 1047/36A1A2A	3042.25	282.63
--------------------	---------	--------

LAND AREA ASPER SITE:

PLOT NO. 12 PART & 13	3497.41	324.92
-----------------------	---------	--------

BUILDUP AREA:

PRO. GROUND FLOOR	1932.55	179.54
PRO. FIRST FLOOR	1932.55	179.54
TOTAL AREA	3865.10	359.08
OPEN AREA	1667.45	154.91
HEAD ROOM AREA (NON FSI AREA)	146.39	13.60

FLOOR SPACE INDEX	1.074
-------------------	-------

PLOT COVERAGE	55.26 %
---------------	---------

NOTE

PLOT BOUNDARY	
PRO. BUILDING	
ROAD	

OWNER DETAILS

ENGINEER SIGNATURE

S. BALAJI, D.C.E

Licensed Surveyor & Planner
Sripurumbudur Town Panchayat
App. Regd. No. 4/2019-2023
MS BUILDERS
No.21, Govardhan Nagar
(St. Mary's School Opp)
Sripurumbudur-602 105