

PLAN SHOWING THE PROPOSED CONSTRUCTION OF RCC ROOFED G+1 COMMERCIAL BUILDING IN PLOT NO. SHOP EAST PART IN "VGP SANTHOSAPURAM PART - I", SURVEY NO. 1624/11B ASPER PATTA NO. 5166 AT SRIPERUMBUDUR"C" VILLAGE, SRIPERUMBUDUR TALUK, KANCHIPURAM DISTRICT.

APPLICANT NAME:






Mr. P. DINAKARAN

OFFICE USE ONLY



TERRACE
WATER
TANK

TERRACE
WATER
TANK

WATER TANK CAPACITY =1000LTRS

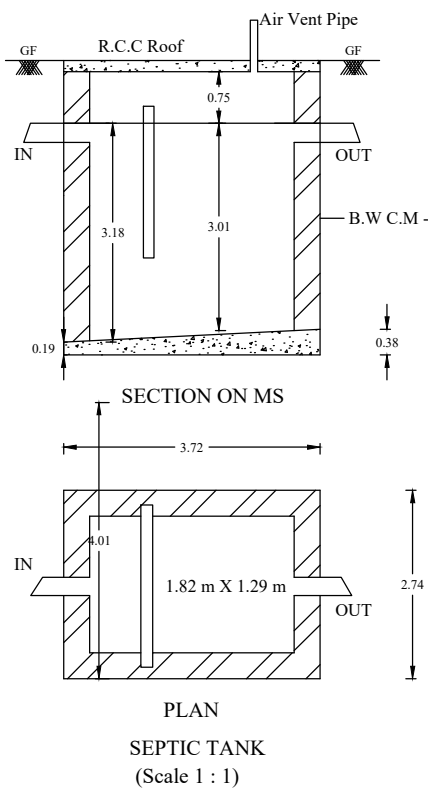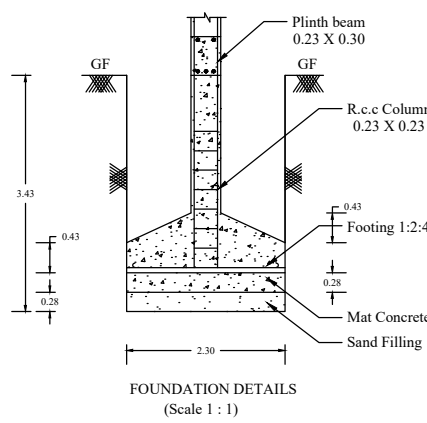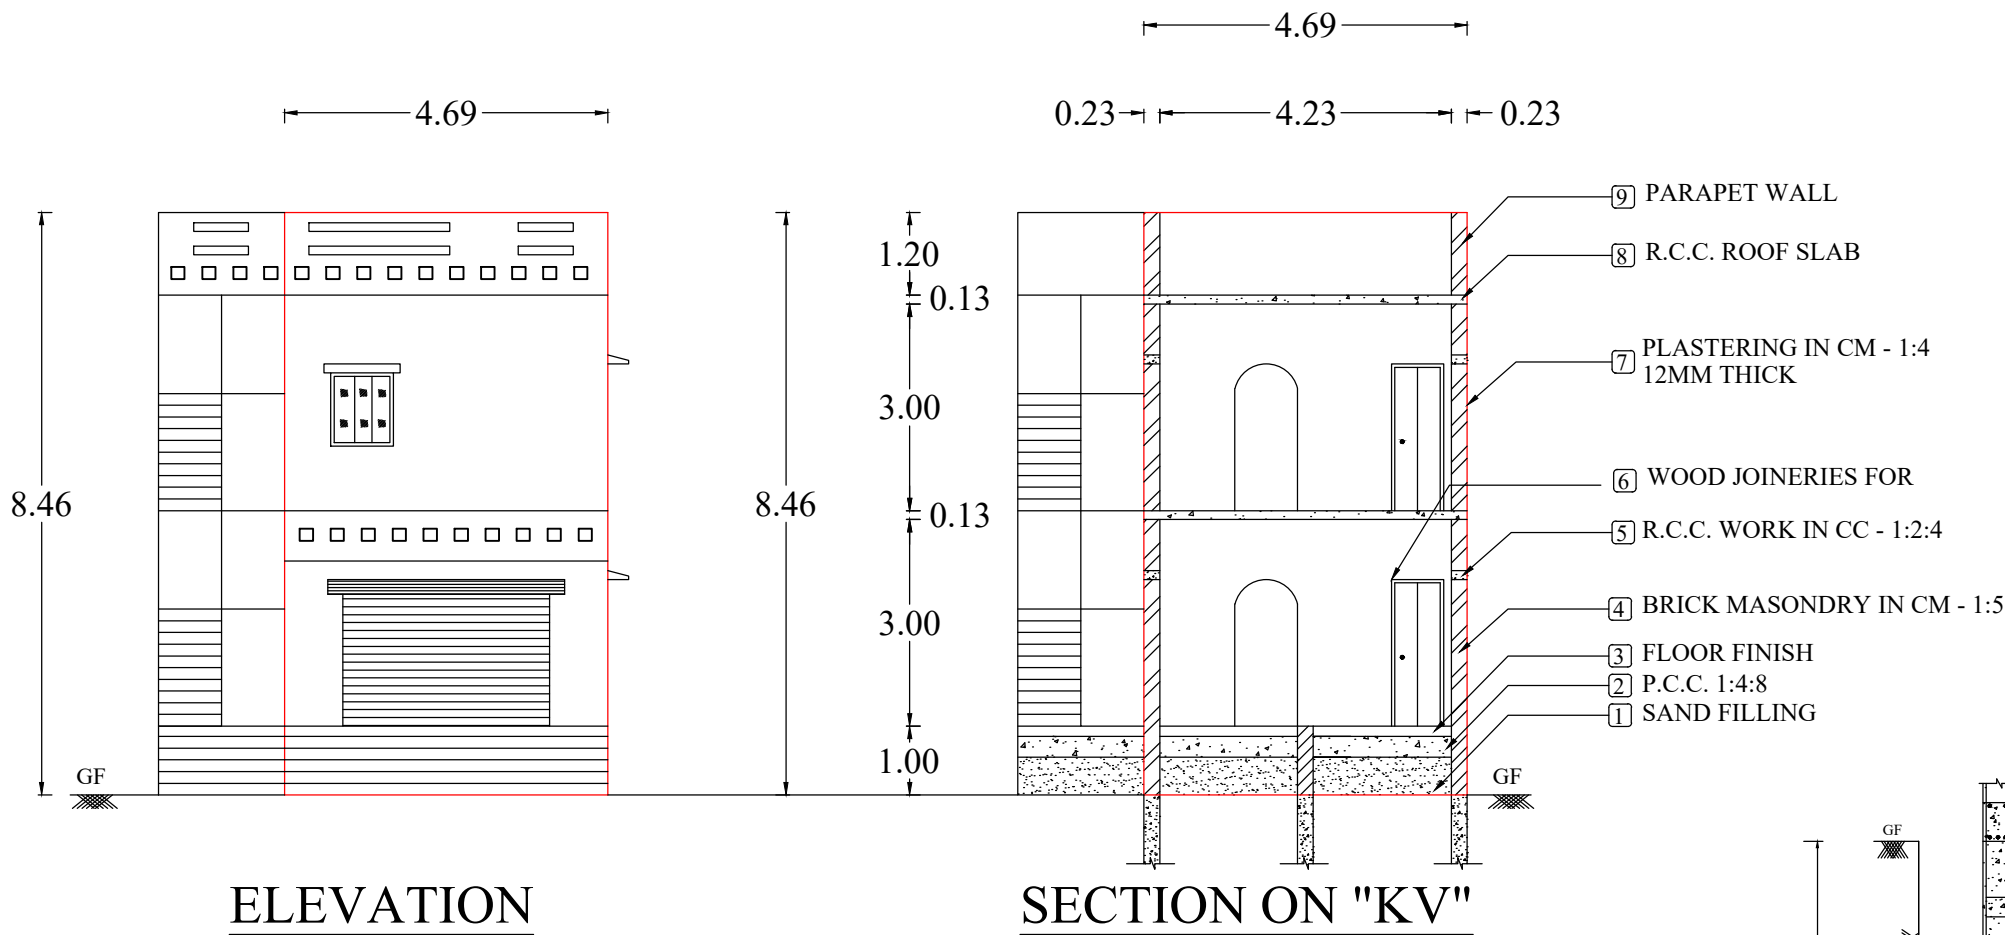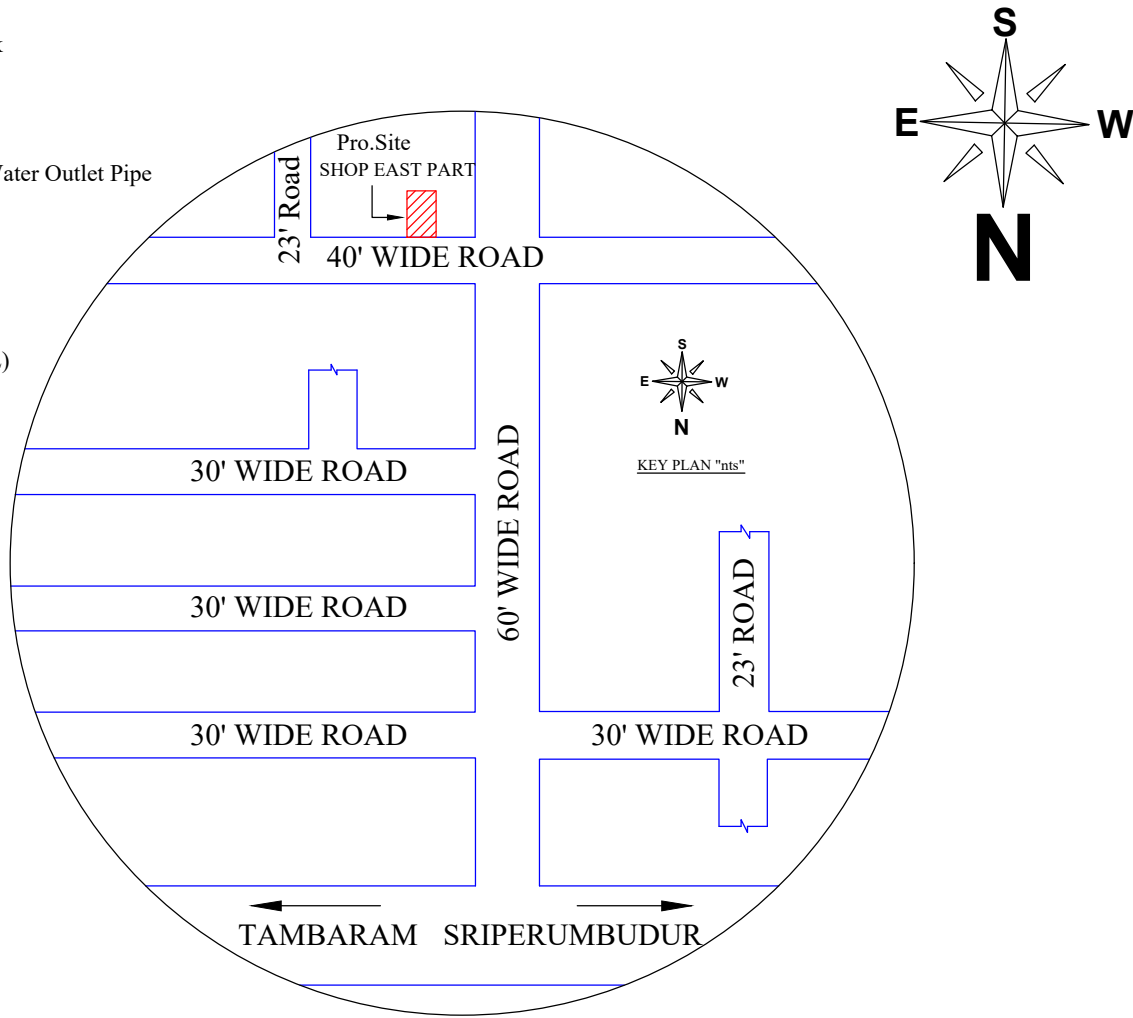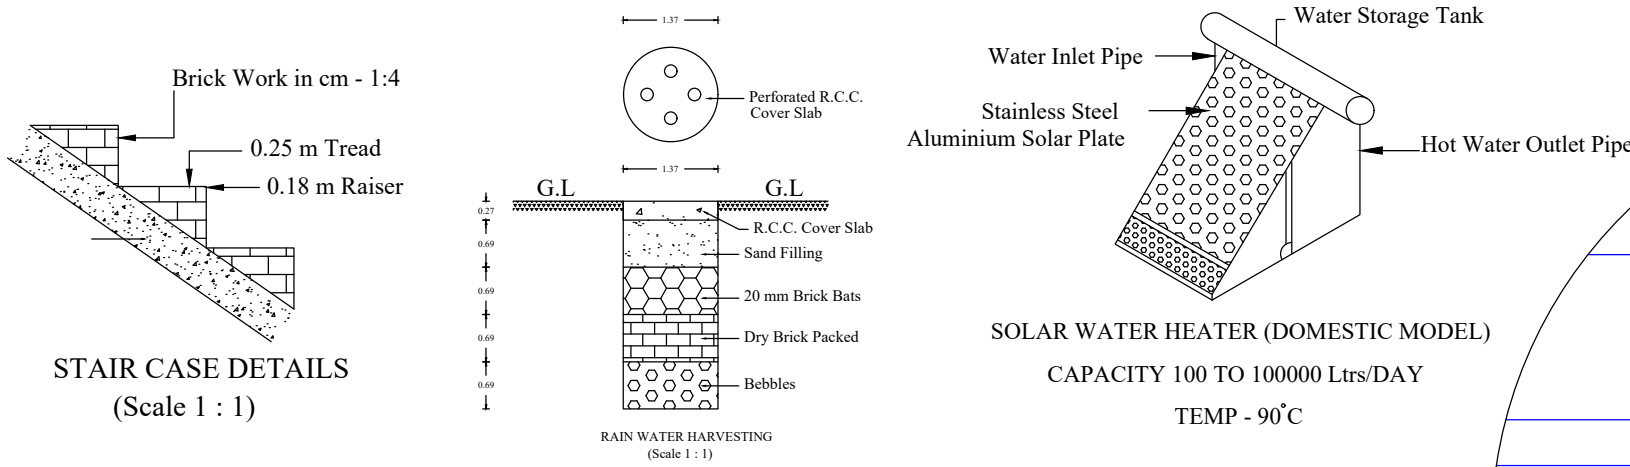

SOUTH SIDE BY VACANT LAND

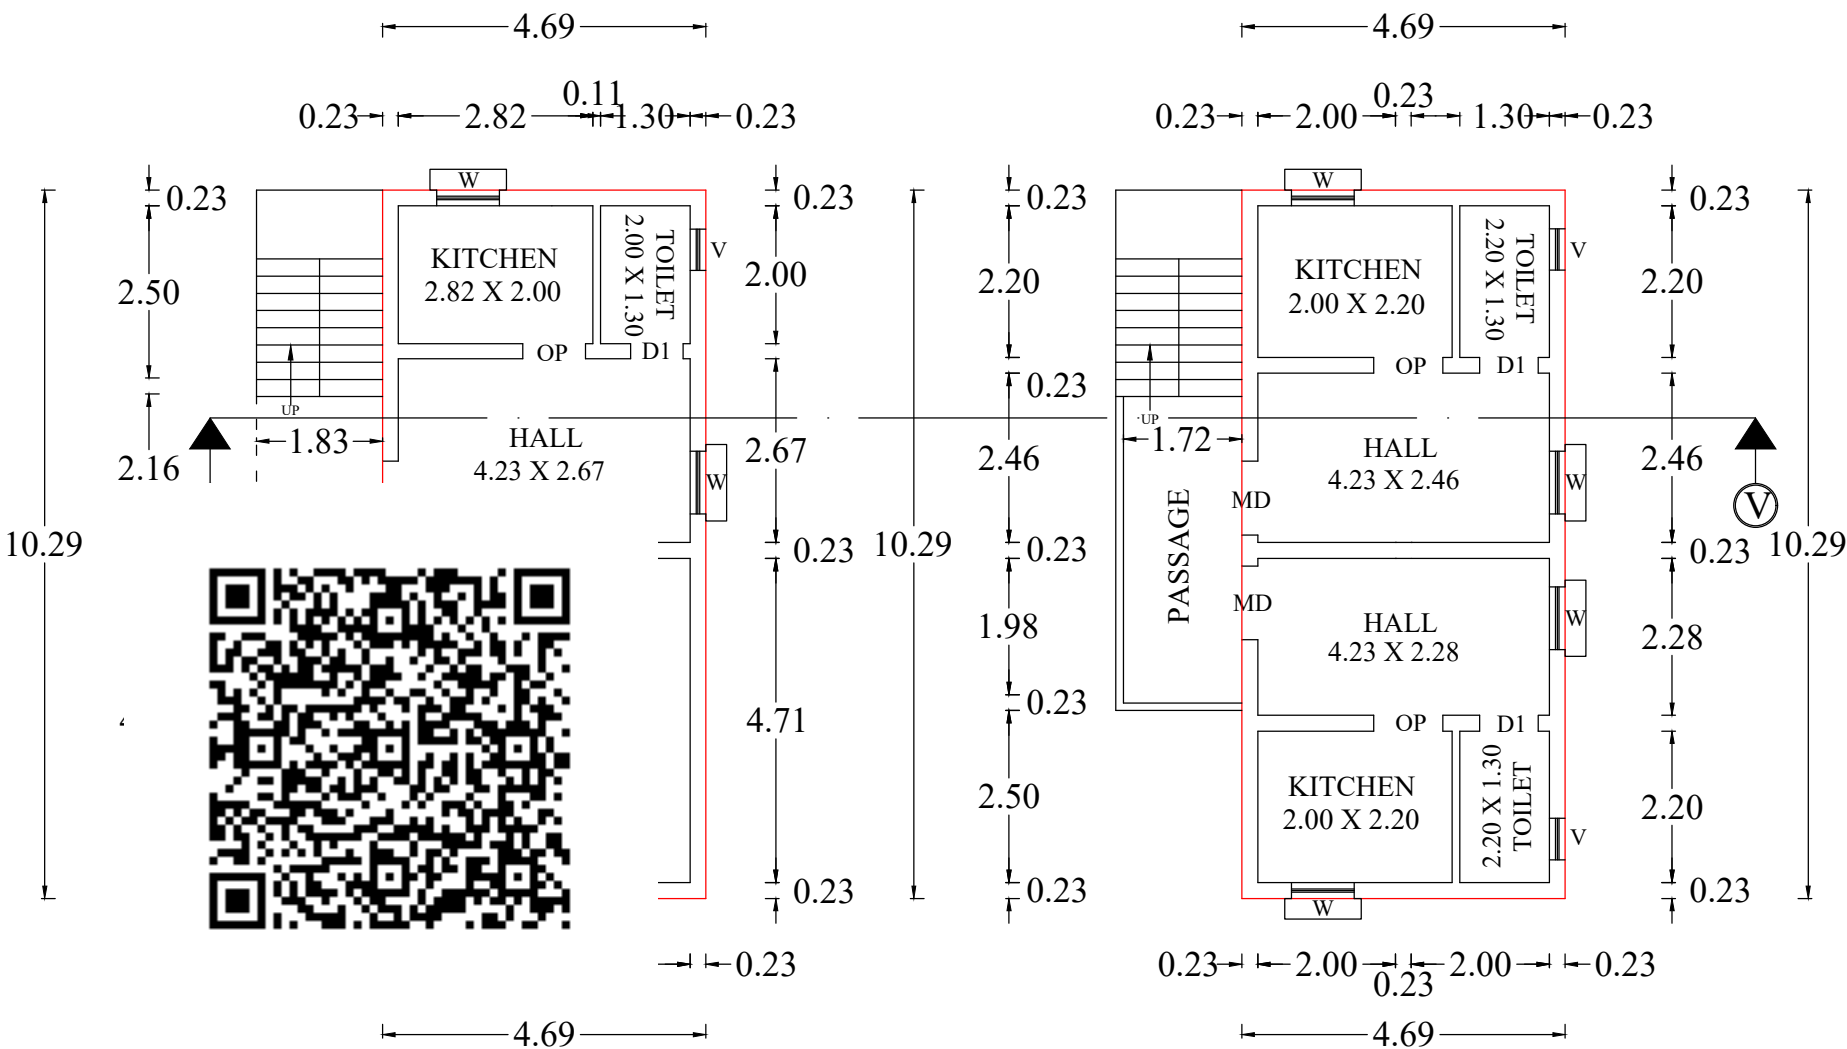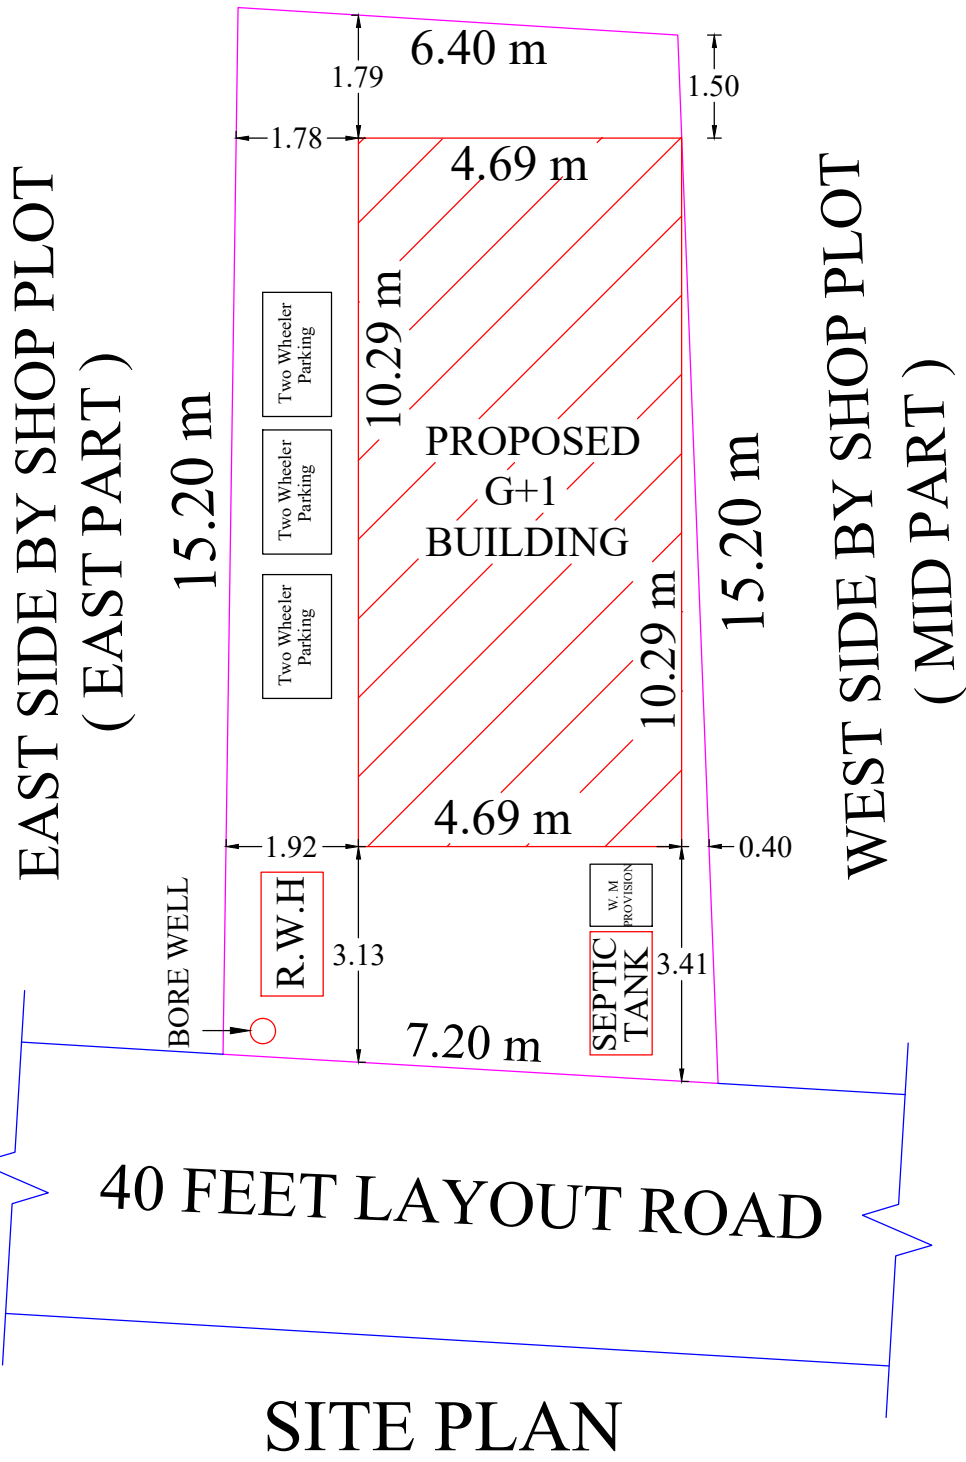

PRO. GROUND FLOOR PLAN

PRO. FIRST FLOOR PLAN

SITE PLAN

JOINERY DETAILS

MD	MAIN DOOR	1.07 X 2.13
D	DOOR	0.91 X 2.13
D1	DOOR	0.76 X 2.13
W	WINDOW	0.91 X 1.37
V	VENTILATOR	0.91 X 0.61

ALL DIMENSIONS ARE IN METER
(Scale 1:1)

AREA PERTICULARS

LAND AREA ASPER DOCUMENT:

DESCRIPTION	SQ. FT	SQ. M
PLOT NO. SHOP EAST PART	0963.00	89.47

LAND AREA ASPER PATTA/FMB:

S.NO. 1624/11B	0956.75	88.88
----------------	---------	-------

LAND AREA ASPER SITE:

PLOT NO. SHOP EAST PART	1122.02	104.24
-------------------------	---------	--------

BUILDUP AREA:

PRO. GROUND FLOOR	519.90	48.30
PRO. FIRST FLOOR	519.90	48.30
TOTAL FSI AREA	1039.80	96.60
OPEN AREA	436.85	40.58

FLOOR SPACE INDEX	1.087
PLOT COVERAGE	54.34 %

NOTE

PLOT BOUNDARY	
PRO. BUILDING	
ROAD	

OWNER DETAILS

ENGINEER SIGNATURE

S. Balaji
S. BALAJI, D.C.E.
Licensed Surveyor & Planner
Sriperumbudur Town Panchayat
App. Regd. No. 4/2019-2020
MS BUILDERS
No.21, Govardhan Nagar
(St. Mary's School Opp)
Sriperumbudur-602 105