



PLAN SHOWING THE PROPOSED CONSTRUCTION OF A COMMERCIAL BUILDING AT , OLD S.No.878/286part,S.NO.1595/5 &1595/6, AS PER PATTA NO.1415 & 2452, "TOTAKKARA STREET", VILLEGE NO.46 "UTHIRAMERUR", UTHIRAMERUR TOWN PANCHAYAT & TALUK, KANCHIPURAM DISTRICT.


SCALE: 1 INCH = 8 FEET

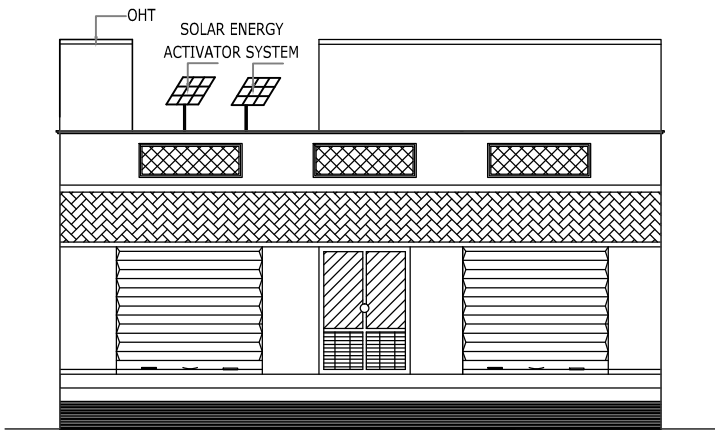


FRONT ELEVATION

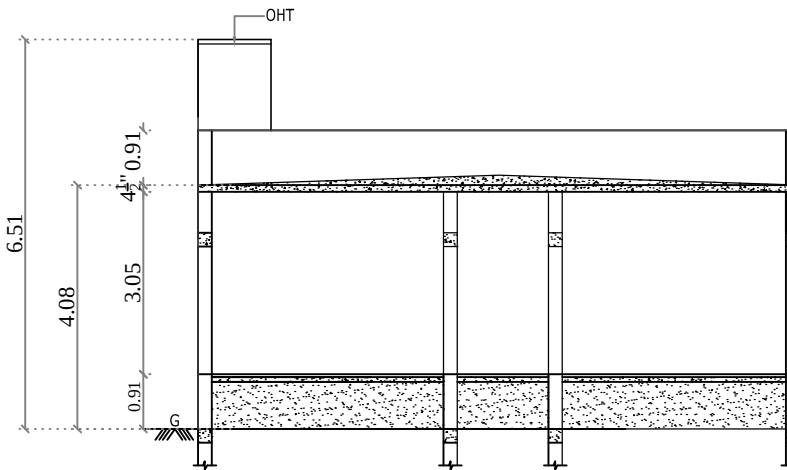


SECTION ON "SC"

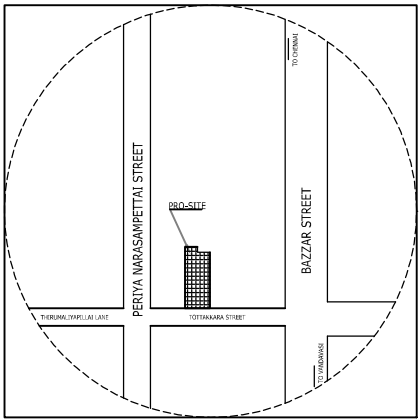


KEY PLAN
NOT TO SCALE

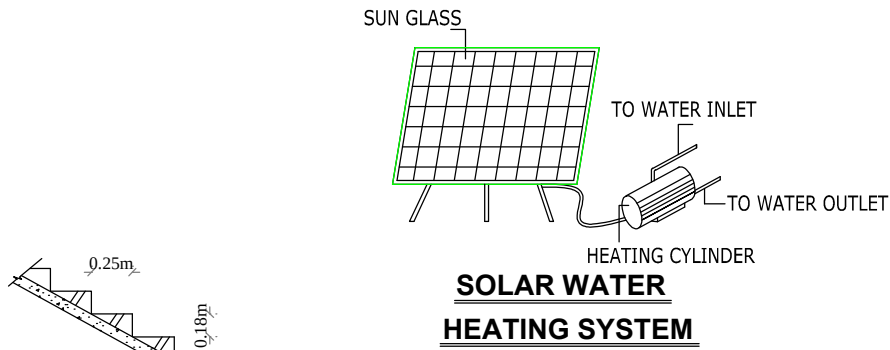


SOLAR WATER
HEATING SYSTEM

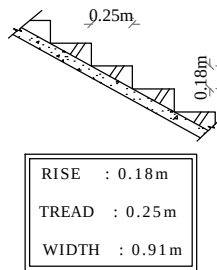


STAIRS DETAILS

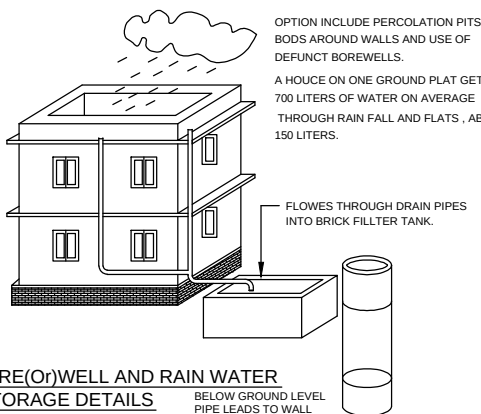


BORE(O)WELL AND RAIN WATER
STORAGE DETAILS

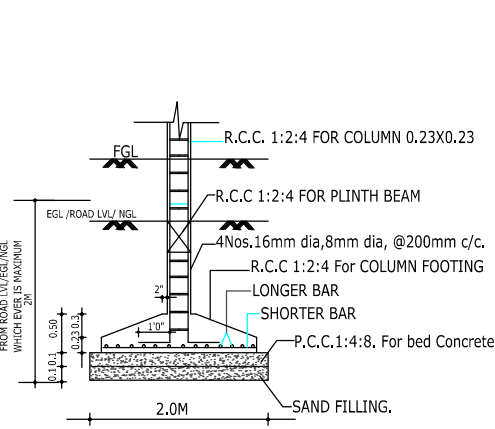

FOUNDATION DETAIL

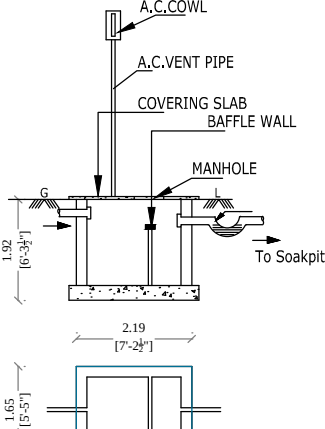

SEPTIC TANK

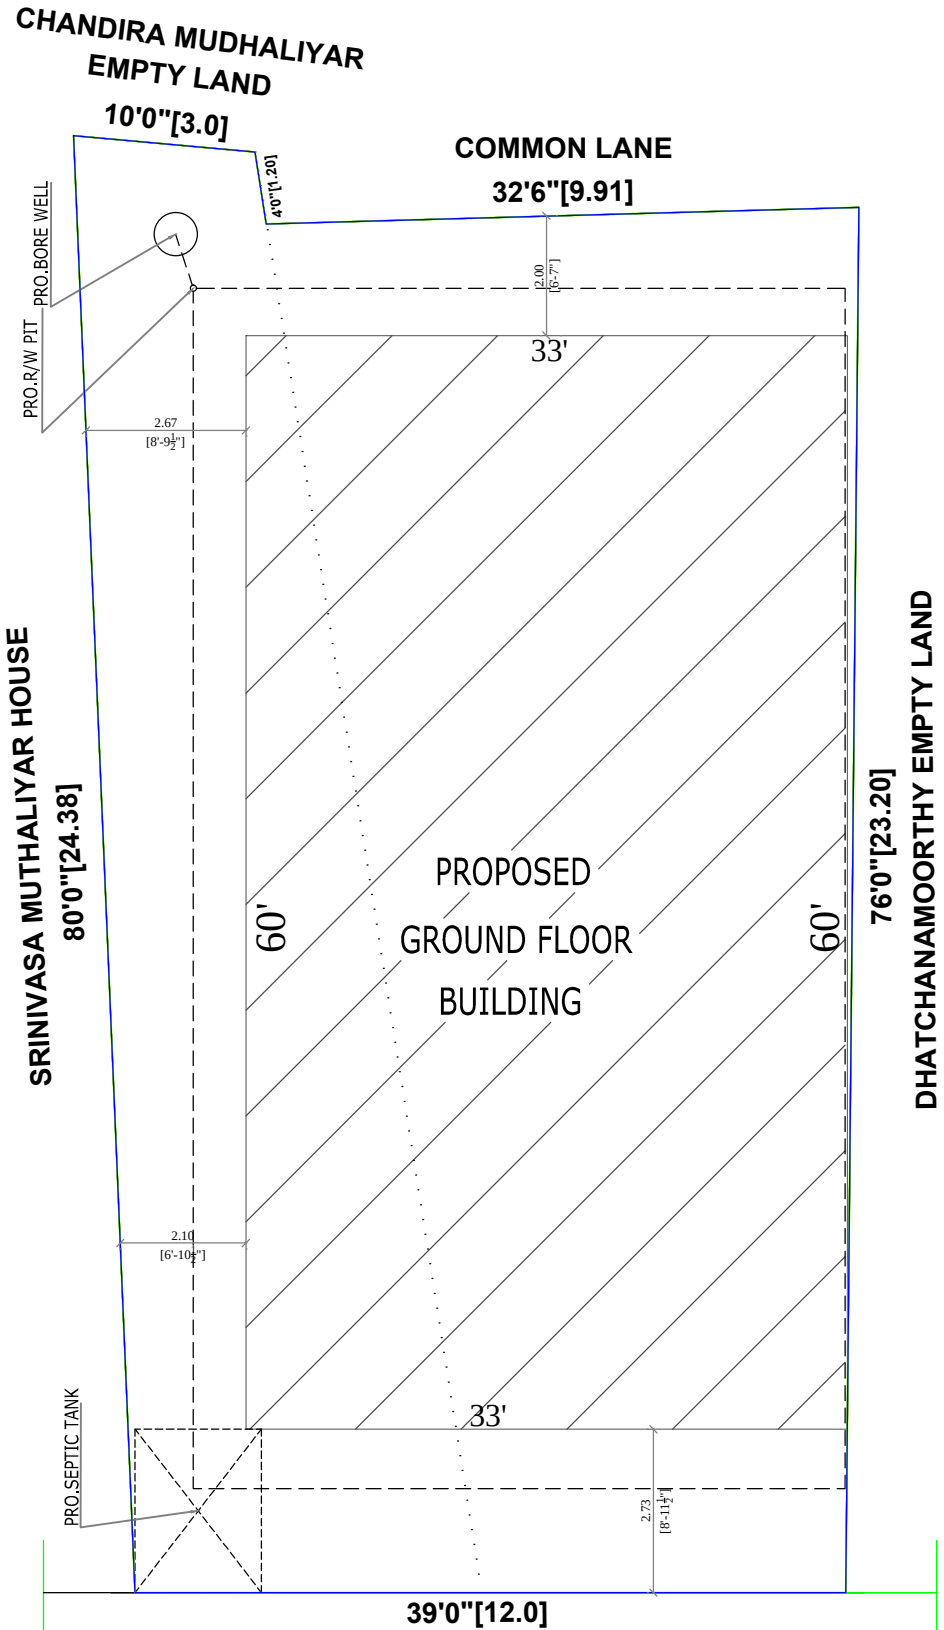

THOTTAKKARA STREET

SITE PLAN

SCALE: 1 INCH = 8 FEET

OFFIE USE ONLY:-

SCHEDULE OF JOINERY

M.D.	MAIN DOOR	3'3" x 7'0"
D1	DOOR	3'0" x 7'0"
D2	DOOR	2'6" x 7'0"
K/W	WINDOW	4'0" x 4'0"
W	KITCHEN WINDOW	4'0" x 3'0"
V	VENTILATOR	3'0" x 2'0"

COLOUR INDEX

PRO.BUILDING

PLOT BOUNDARY

R O A D

AREA DETAILS

	SQ.FT.	SQ.MT.
PLOT EXTEND	3368.00	313.00
PRO. G.F.SHOP BUILDING AREA	1980.00	184.00
C O V E R A G E	59%	
OPEN S P A C E AREA	1388.00	129.00

OWNER'S NAME: Mr.C.LOGU

C. Logu

OWNER'S SIGNATURE

DRAWN AT DRNo/SC/No.28/SEP/2024

M/S. SANTHOSH CONSTRUCTIONS

PH.044-27273709,CELL.9884676709,9677049732

Er.M.VJAYAN, D.C.E.,
Registered Engineer Grade-III (RE)
Reg.No.UTPRGN /RE/ GR-III-2024/02
Reg.No.CGLRGN/ RE/ GR-III/2019/04/001
No.01,First Floor, Bazzar Street,(Near By Mosque)
Uthiramerur Town, Kanchipuram Dt-603 406
cell: 98846 76709 / off: 81221 87426

REGISTER ENGINEER