



PLAN SHOWING THE PROPOSED CONSTRUCTION OF A RESIDENTIAL BUILDING AT , S.NO.538/3C3, AS PER PATTa NO.21666,
PLOT NO.41,"RAJA NAGAR" VILLAGE No.45, MALLIYANKARANAI, WARD No.03 , UTHIRAMERUR TOWN & TALUK, KANCHEEPURAM DISTRICT.

SCALE: 1 INCH = 8 FEET


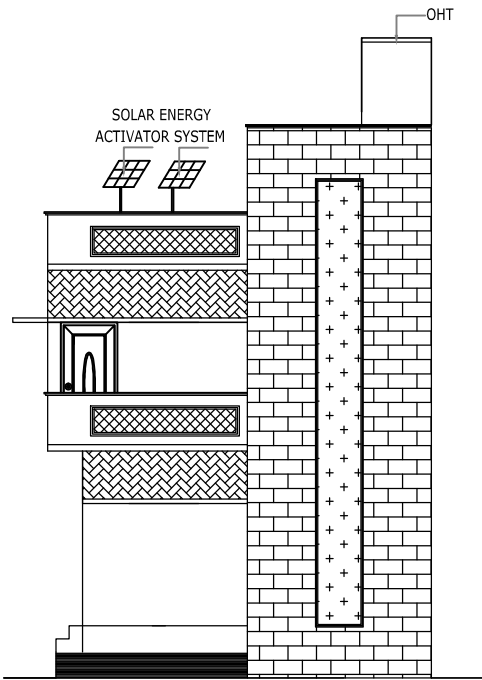


FRONT ELEVATION

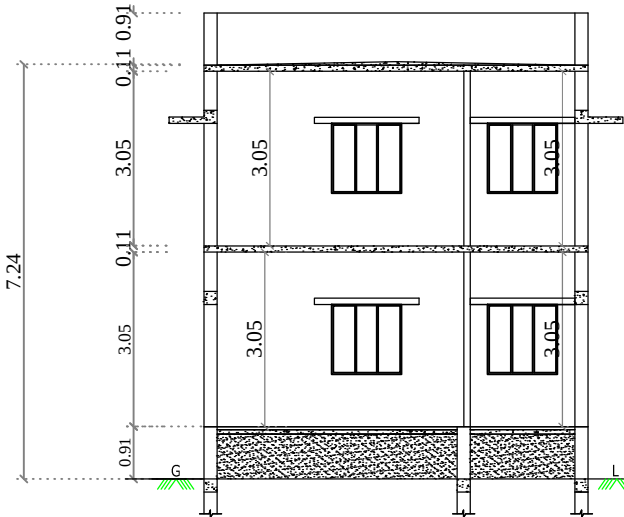


SECTION ON "SC"


PARAPET WALL
WEATHERING COURSE
R.C.C 1:2:4 FOR ROOF SLAB
BRICK WORK IN C.M 1:6
PLASTERING IN C.M.1:5
R.C.C 1:2:4 FOR ROOF SLAB
R.C.C 1:2:4 FOR LINTEL
BRICK WORK IN C.M 1:6
PLASTERING IN C.M.1:5
CERAMIC FLOORING
R.C.C 1:2:4 FOR PLINTH BEAM

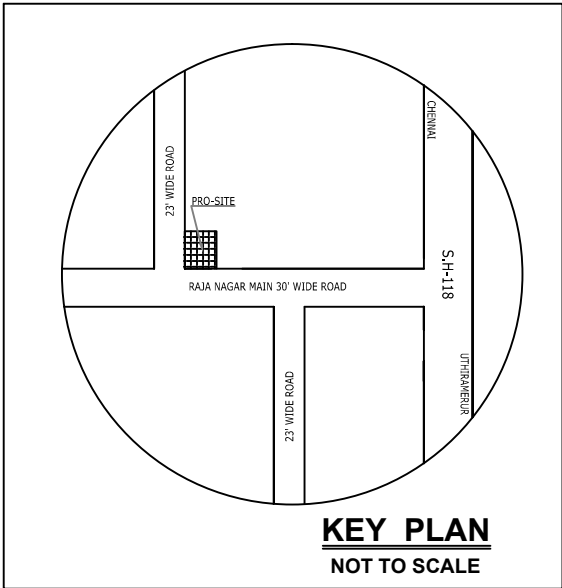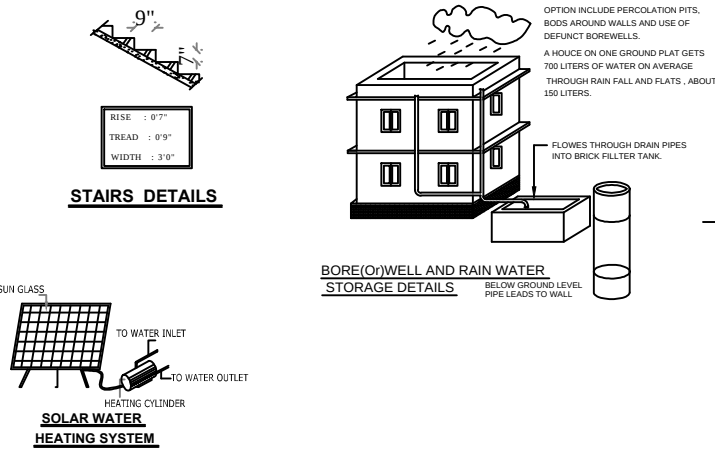


KEY PLAN
NOT TO SCALE

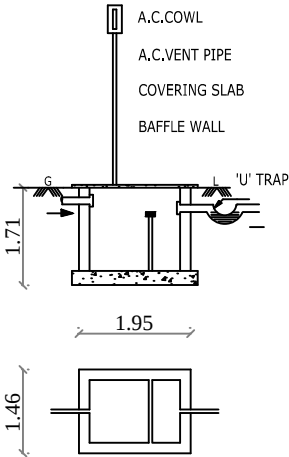

SEPTIC TANK

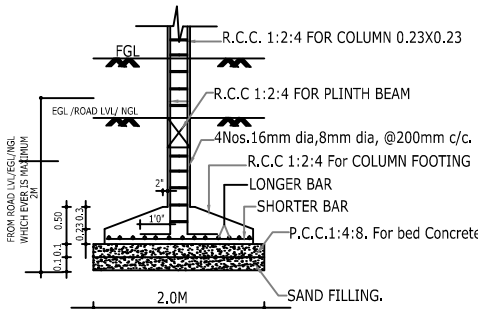

FOUNDATION DETAIL

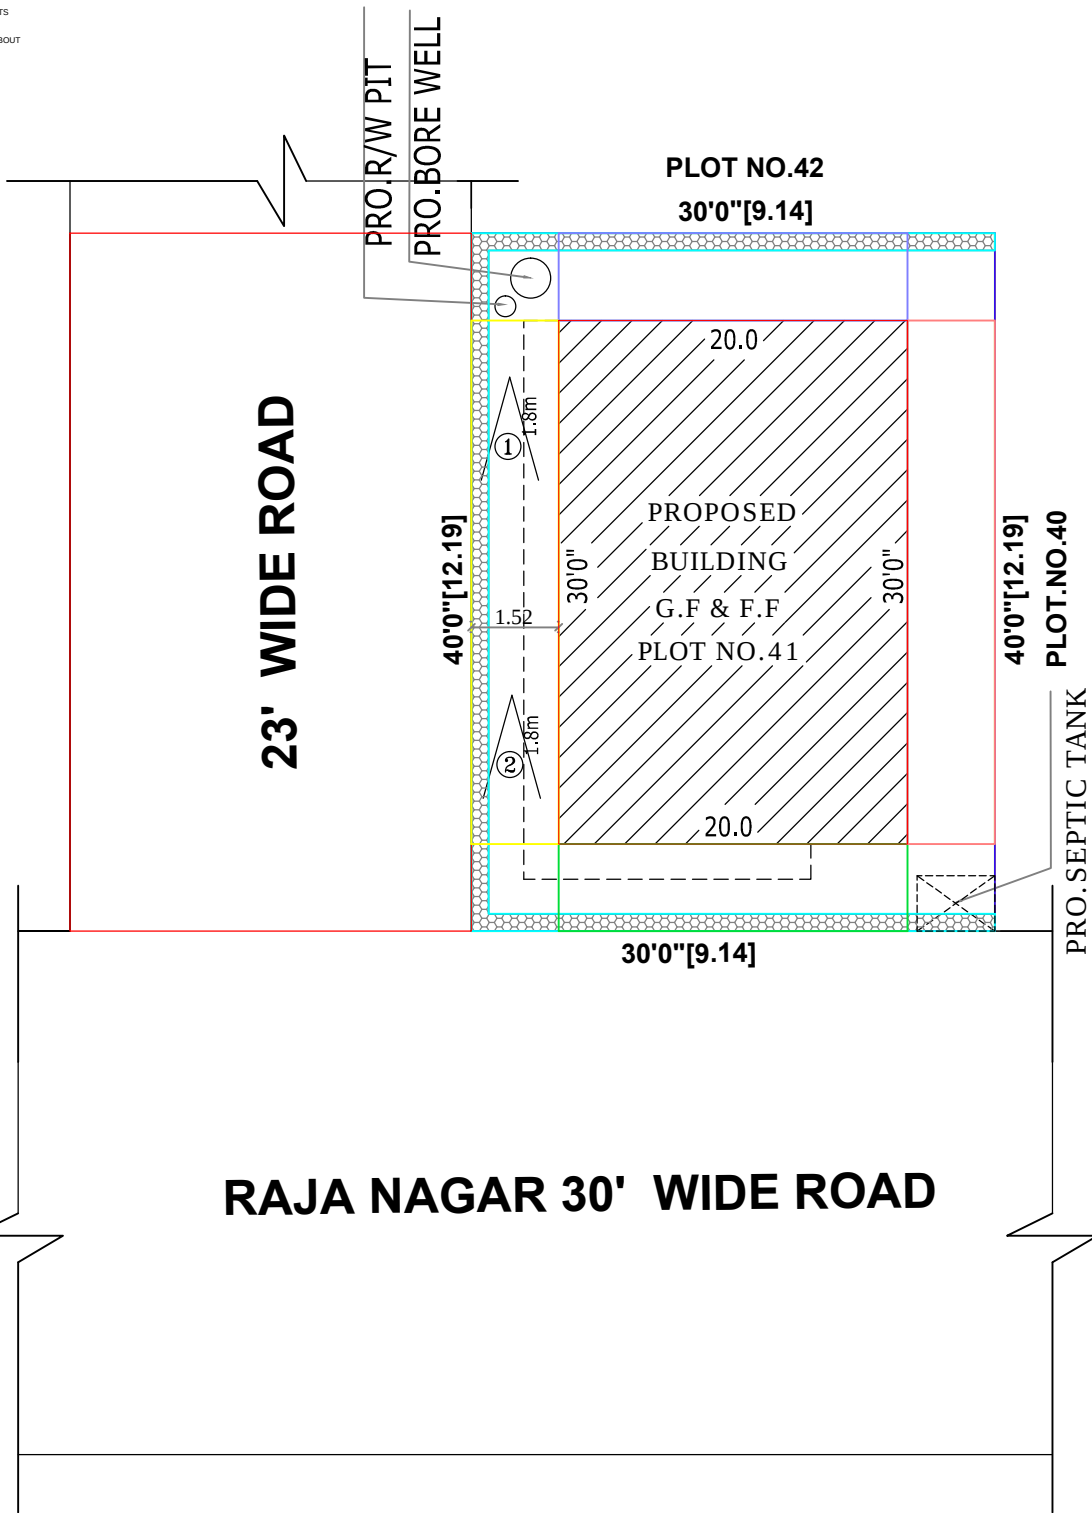

SITE PLAN

SCALE: 1 INCH = 8 FEET

OFFIE USE ONLY:-

SCHEDULE OF JOINERY		COLOUR INDEX	
M.D. MAIN DOOR	3'3" x 7'0"	PRO.BUILDING	☐
D1 DOOR	3'0" x 7'0"	PLOT BOUNDARY	☐
D2 DOOR	2'6" x 7'0"	R O A D	☐
W WINDOW	4'0" x 4'0"		
K/W KITCHEN WINDOW	4'0" x 3'0"		
V VENTILATOR	3'0" x 2'0"		

AREA DETAILS	SQ.FT.	SQ.MT.
PLOT EXTEND	1200.00	112.00
PRO. G.F.BUILDING AREA	600.00	56.00
PRO. F.F.BUILDING AREA	661.00	61.00
TOTAL BUILDING AREA	1261.00	117.00
C O V E R A G E	50%	
F. S. I.	1.00	
OPEN S P A C E AREA	600.00	56.00

OWNER'S NAME: Mrs.S.UMARANI

OWNER'S SIGNATURE

DRAWN AT DRNo/SC/No.02/NOVEMBER/2023
M/S. SANTHOSH CONSTRUCTIONS
PH.044-27273709,CELL.9884676709,9677049732

REGISTER ENGINEER