
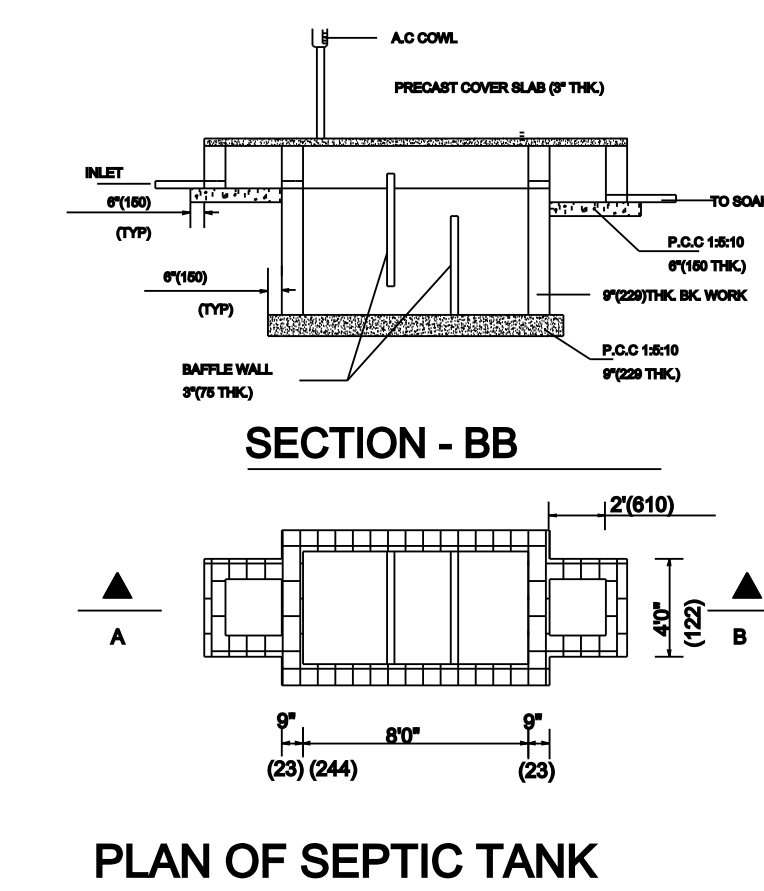
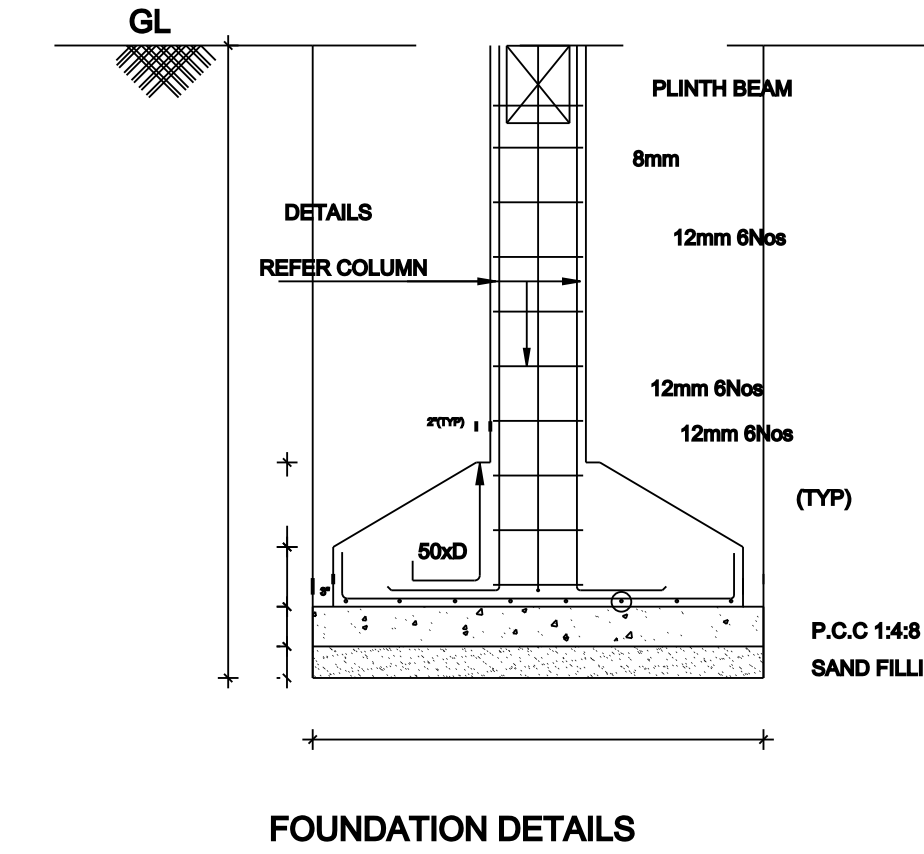
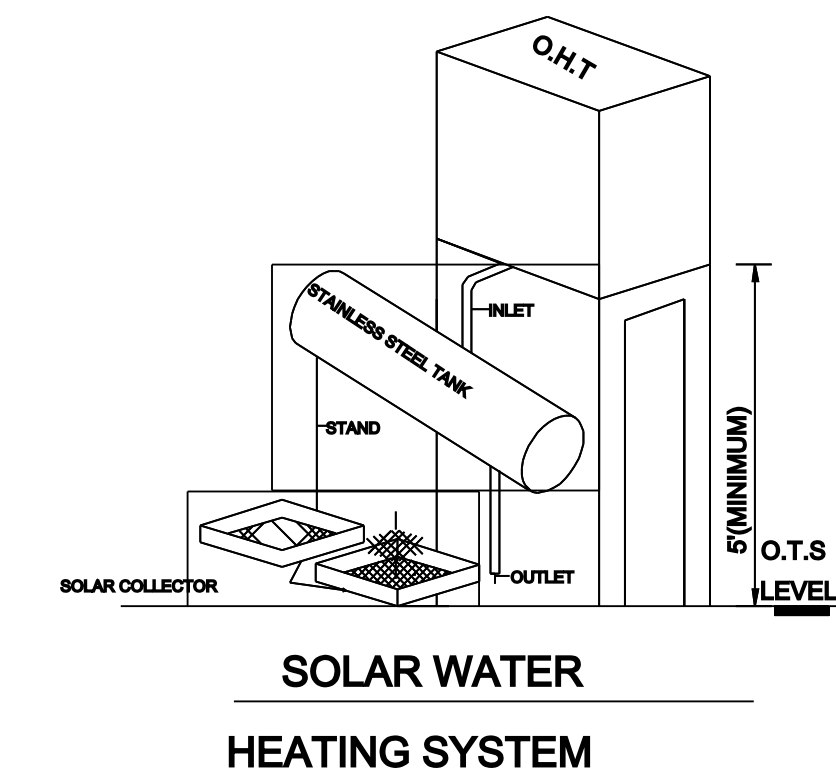
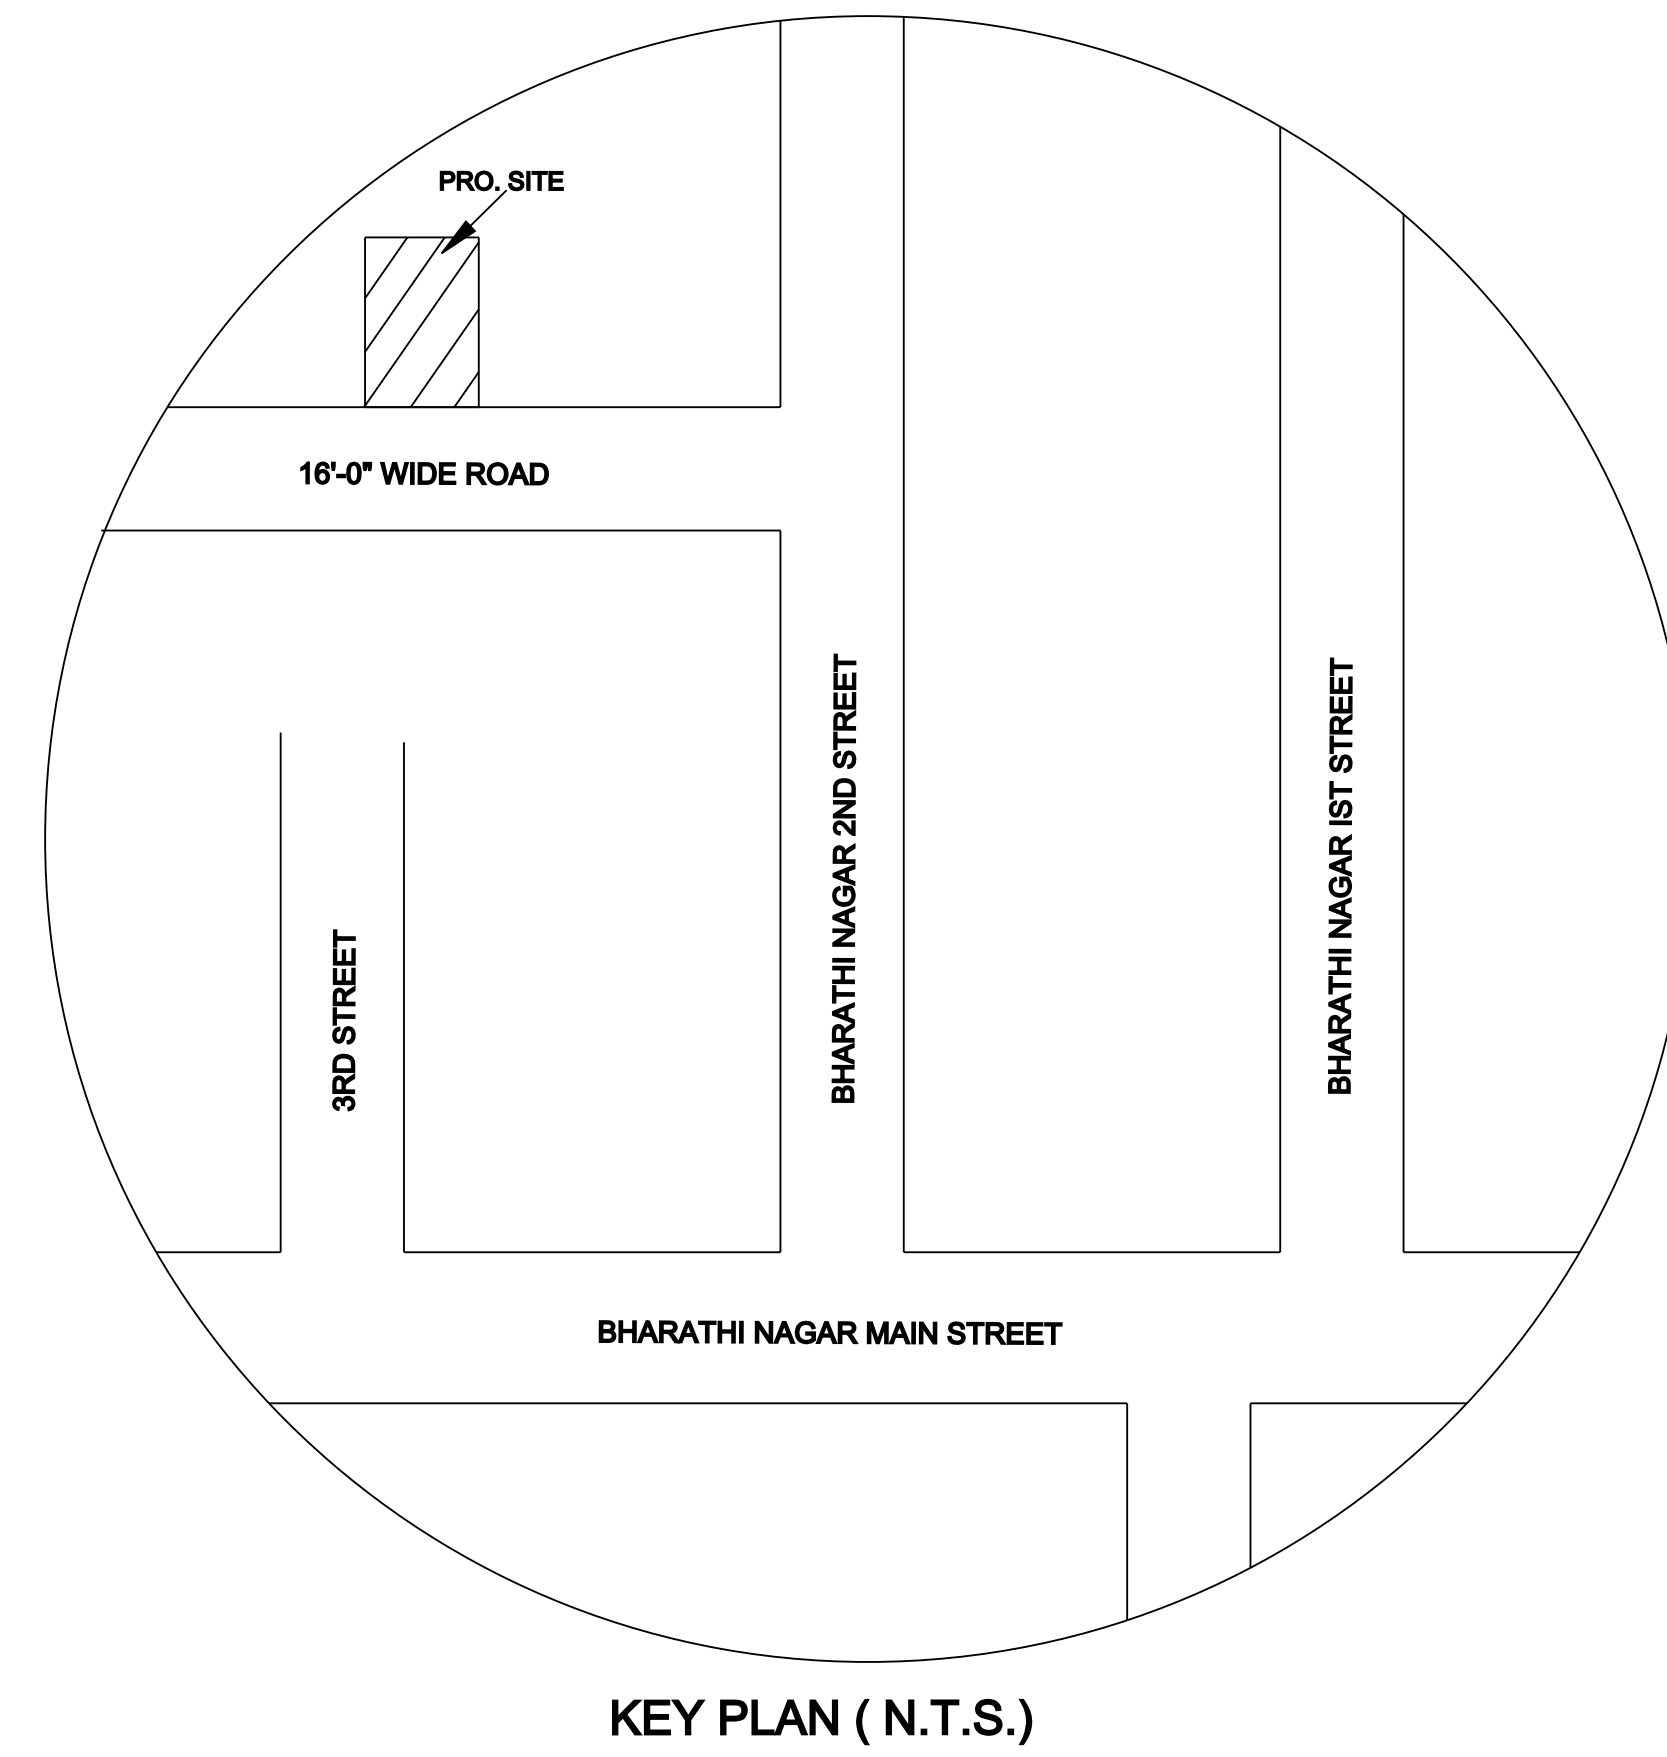
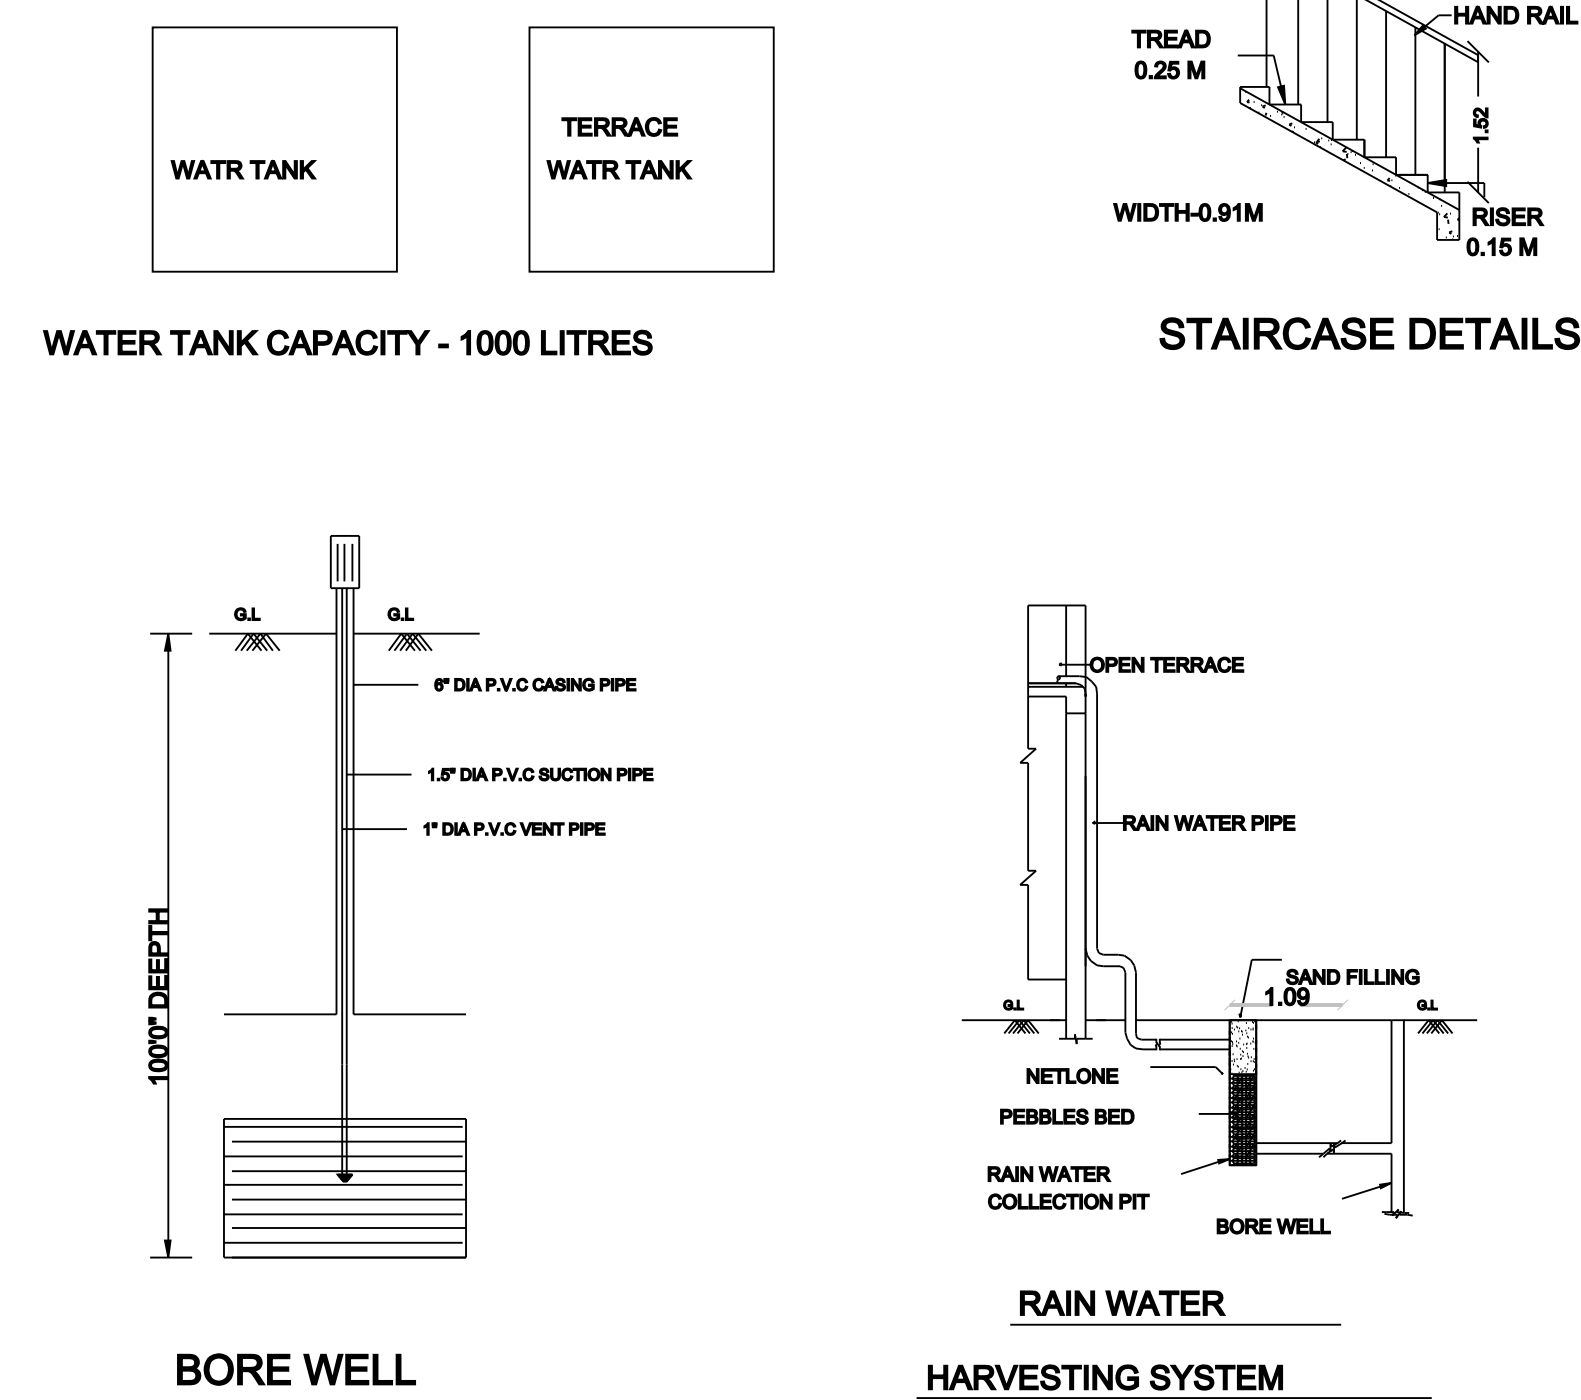
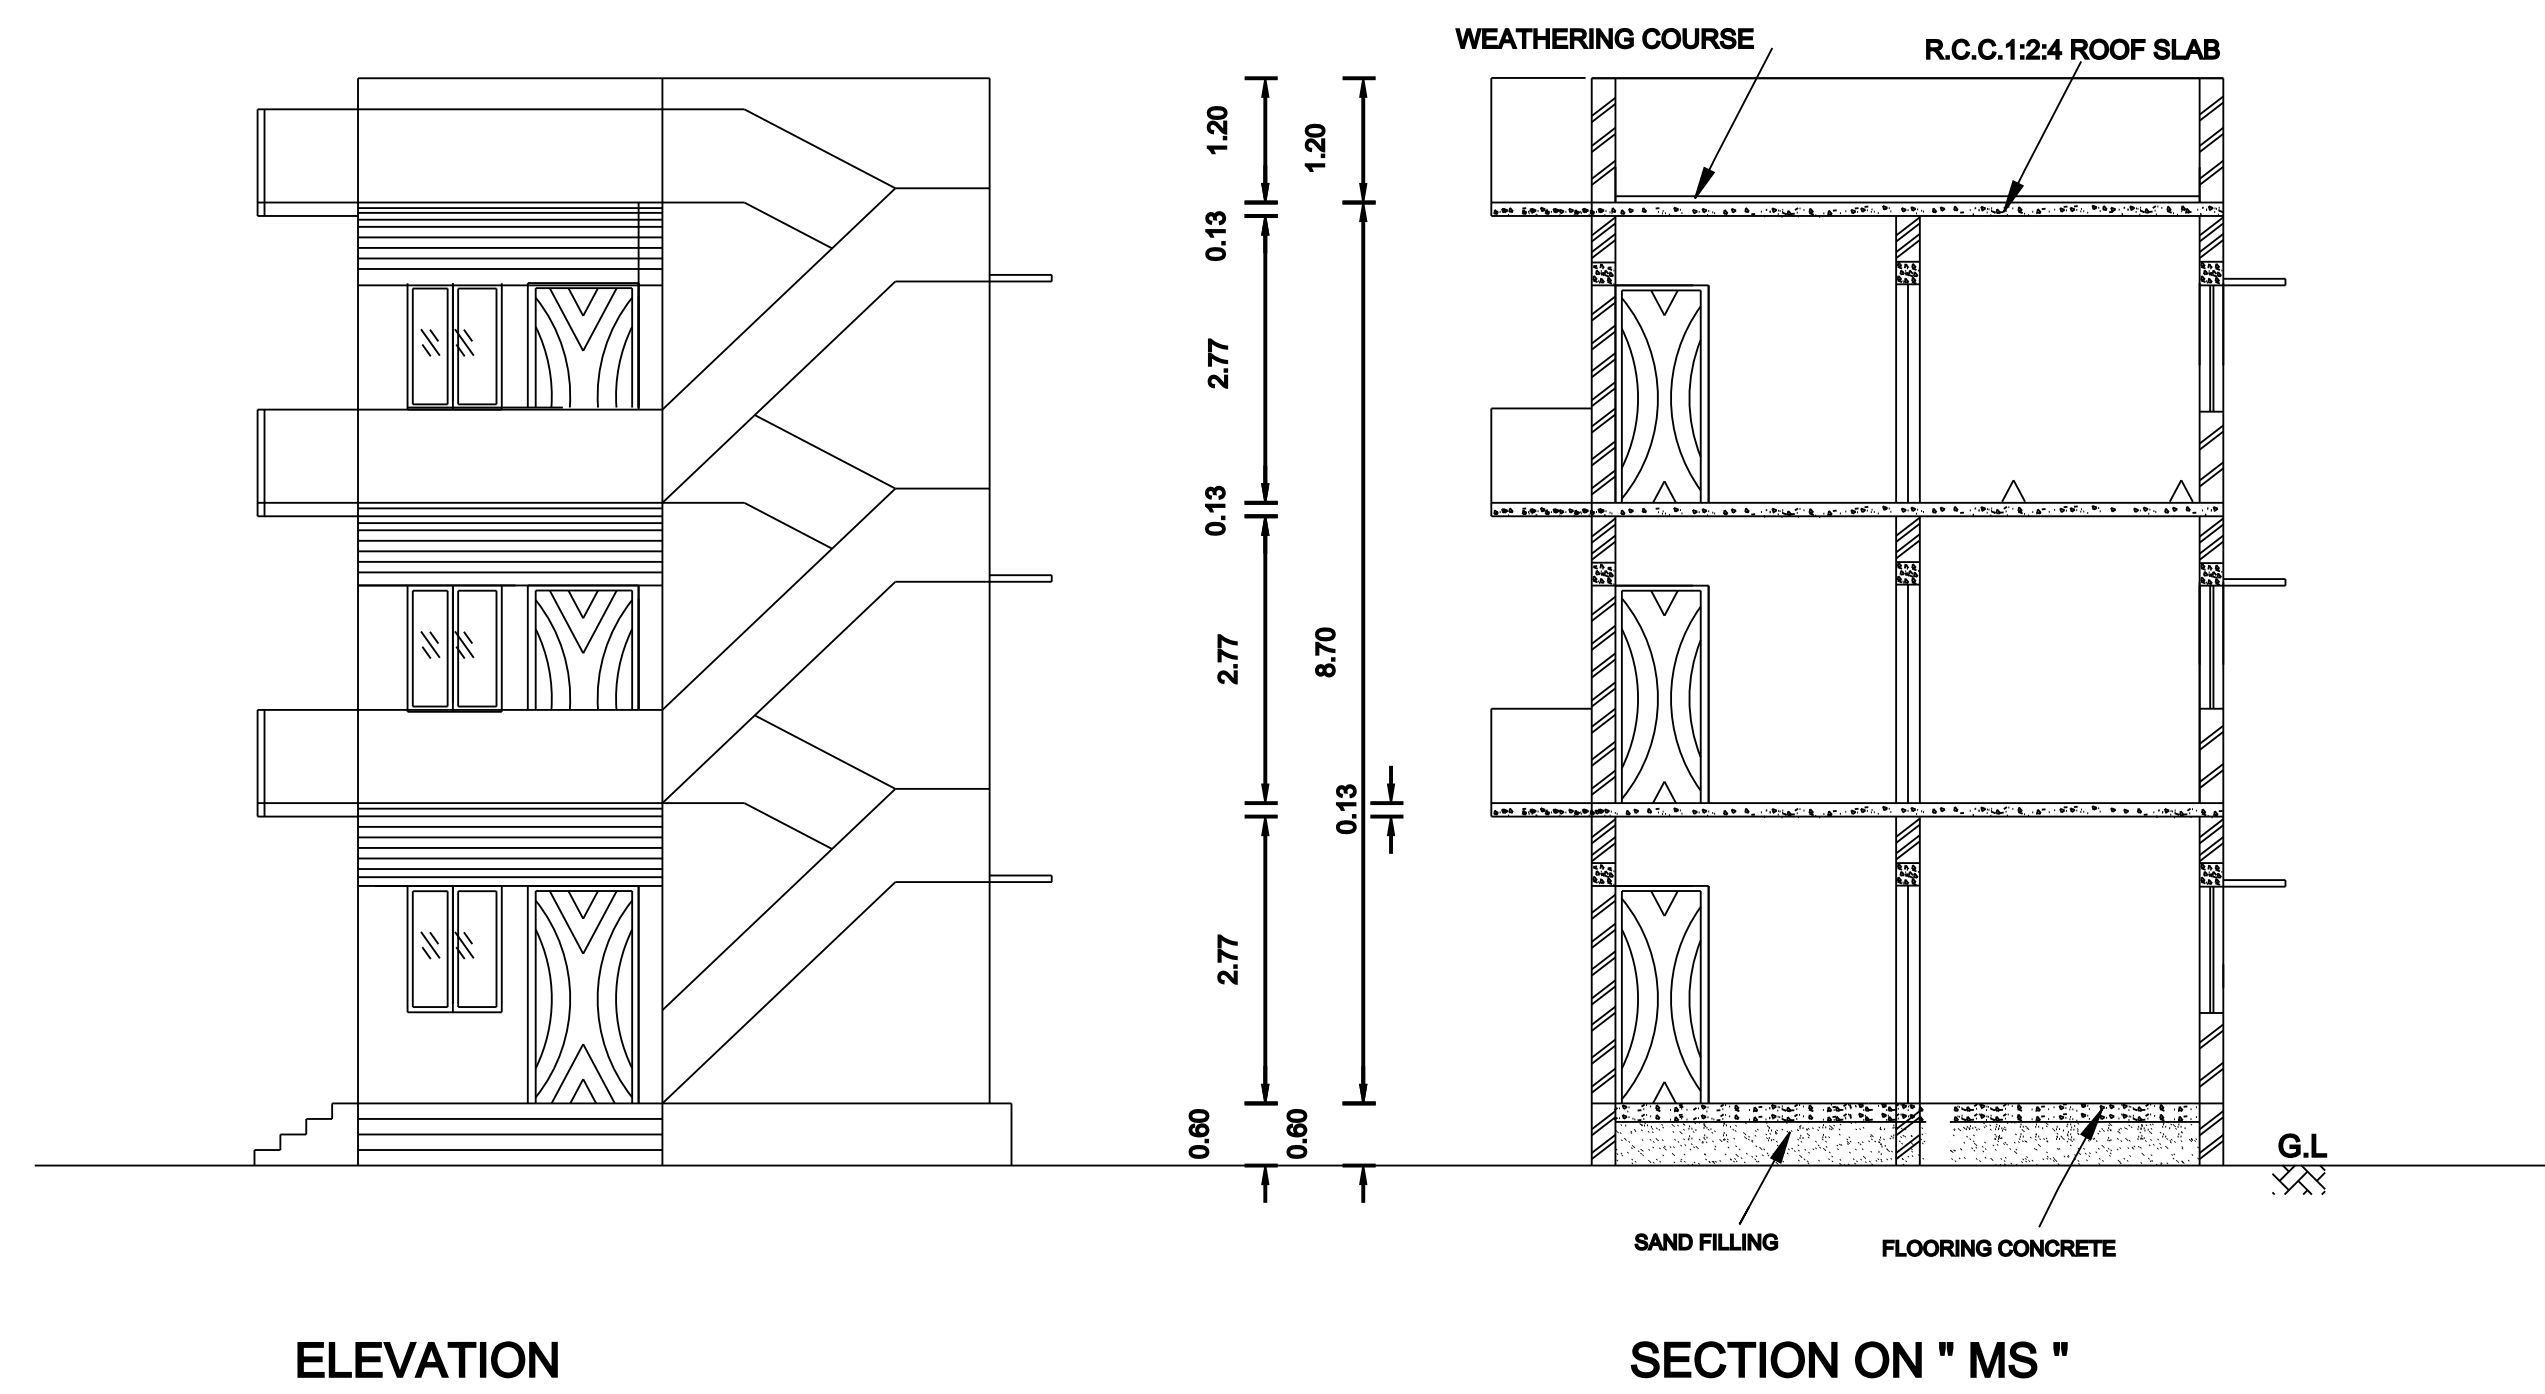
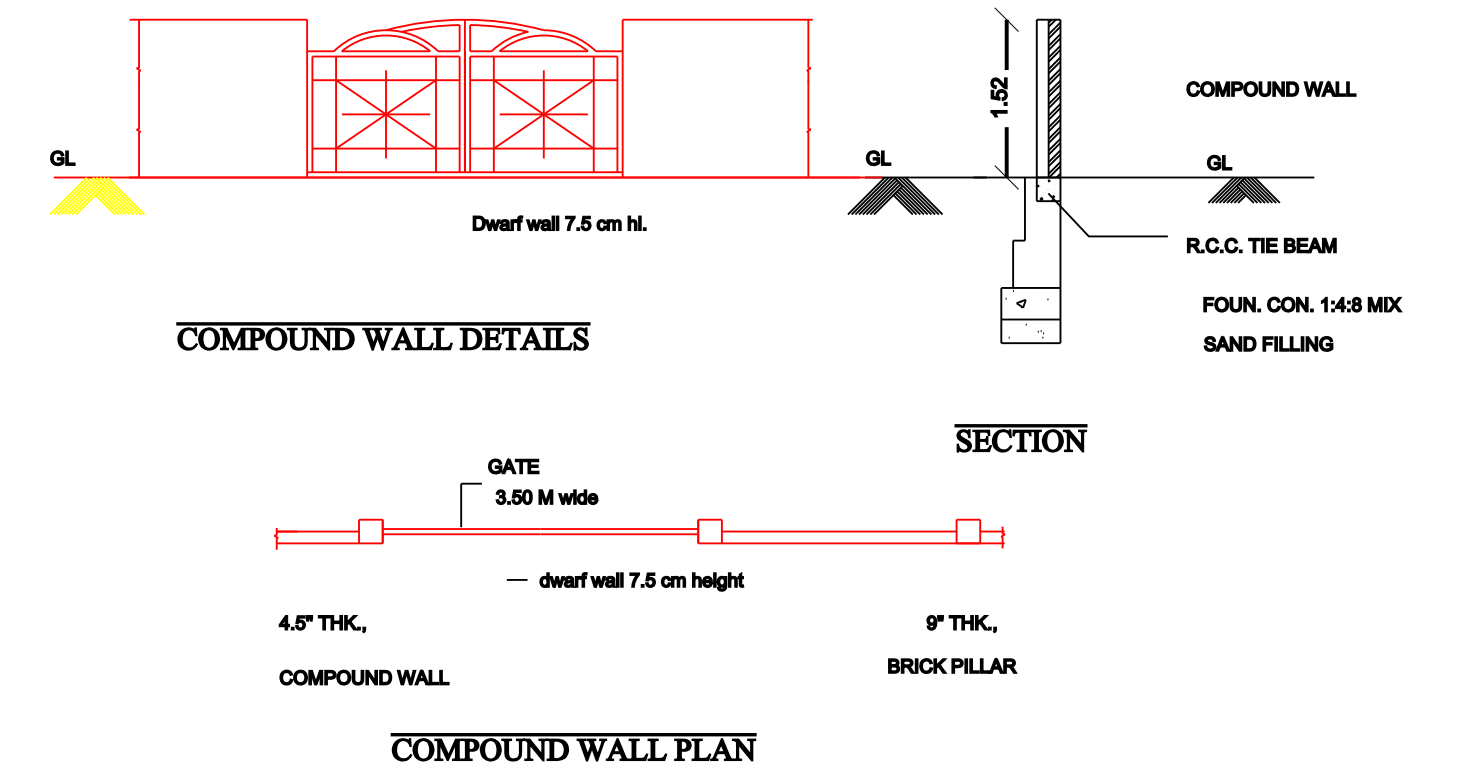


OWNER'S NAME: MR. V. RAVICHANDRAN S/O. VASUDEVAN

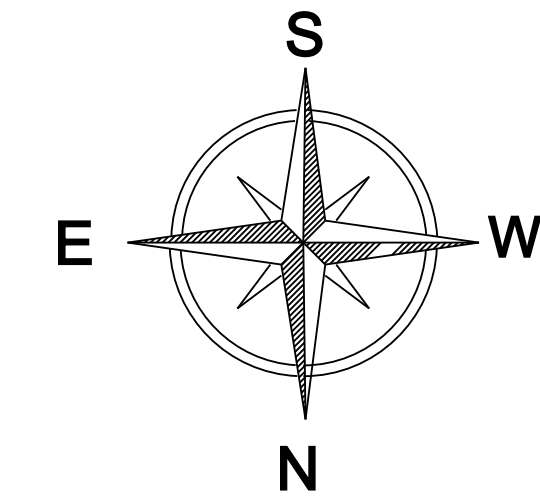

SPECIFICATION	
1. EARTH WORK	ALL EARTH WORK EXCAVATION IN FOUNDATION TO BE DONE AS PER THE DIEMENSIONS GIVEN IN THE DRAWING.
2. SAND FILLING	ALL FOUNDATION TO BE FILLED WITH RIVER SAND 150MM THICK.
3. PCC 1:4:8	ALL FOUNDATION FILLED WITH PCC 1:4:8 150 MM THICK AND SHOULD BE RAMMED.
4. MASONRY WORKS	ALL MASONRY WORKS SHOULD BE IN FIRST CLASS BRICK IN CEMENT MORTAR 1:6.
5. RCC WORKS	ALL RCC WORKS ARE IN CC 1:2:4 WITH REQ. STEEL.
6. JOINERIES	TEAK WOOD MAIN DOOR AND ALL OTHER DOORS ARE USED COUNTRY WOOD.
7. PLASTERING	ALL INTERIOR AND EXTERIOR PLASTERING ARE IN CEMENT MORTAR 1:4, 12 MM THICK.
8. ROOFING	ROOFING WITH REINFORCED CEMENT A.C. SHEET ROOF

D	DOOR -	1.07 M X 2.10 M
D1	DOOR -	0.91 M X 2.10 M
D2	DOOR -	0.75 M X 2.10 M
W	WINDOW -	1.50 M X 1.22 M
W1	WINDOW -	1.40 M X 1.22 M
W2	WINDOW -	1.22 M X 1.22 M
V	VENTILATOR -	0.90 M X 1.22 M

AREA DETAILS	SQ. FEET	SQ. METRE
☐ PLOT AREA :		
AS PER DOCUMENT	1475.00	137.16
AS PER FMB	1472.50	136.80
☐ PROPOSED BUILDING		
FOR GROUND FLOOR	979.95	91.04
FOR FIRST FLOOR	979.95	91.04
FOR SECOND FLOOR	979.95	91.04
TOTAL BUILT UP AREA :	2939.85	273.12
PLOT COVERAGE	66.5 %	
F.S.I.	1.99	

OWNER	SCALE
V Ravi chandran	1: 100

M. SURESH KUMAR D.C.E.,
LICENSED BUILDING SURVEYOR & TOWN PLANNER
SRIPERUMBUDUR TOWN PANCHAYAT
(REG. RC NO. 217 /1998)
MS PLANNER
OFF: NO. 202 /133, GANDHI ROAD
SRIPERUMBUDUR - 602105
CELL: 9994 68 28 38