
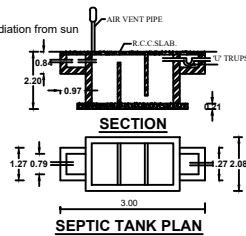
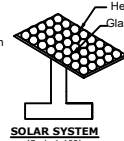
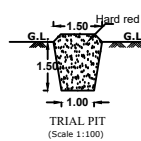
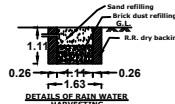
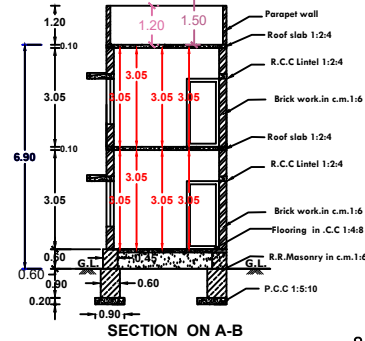
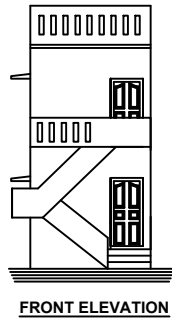


PLAN SHOWING THE PROPOSED CONSTRUCTION OF RESIDENTIAL BUILDING, IN Re.Sy.NO:120/24A1B



OF ARALVOIMOZHI NORTH VILLAGE, AT VADAKOOR, THANUMALAYANPUTHOOR, ARALVOIMOZHY,

ARALVOIMOZHI TOWN PANCHAYAT.




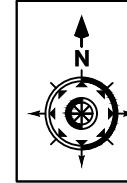


SEPTIC TANK PLAN

WATER_TANK_CAPACITY_L=6000LTRS

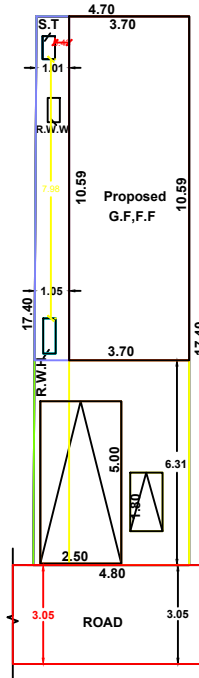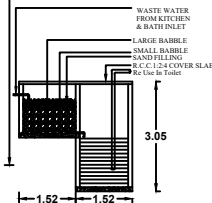

PLAN INFO
PLOT_NO=NO
PATTI_NO=7271
TALUK=THOVALAI
DISTRICT=KANNIYAKUMARI
SURVEY_NO=10024A1B
PLOT_AREA_M2=81.00
AS_PER_DOCUMENT=81.00
AS_AT_SITE=80.28
FMB_OR_PLR=81.00
JURISDICTION_TYPE=ARALVOIMOZHI TOWN PANCHAYAT
SINGLE_FAMILY_BLDG=YES
LAND_USE_ZONE=RESIDENTIAL
CRZ=NO
SECURITY_ZONE=NO
WHETHER_GOVT_OR_AIDED_SCHOOL=NO
ROAD_WIDTH=3.05
ROAD_LENGTH=6.58
AVG_PLOT_DEPTH=17.40
AVG_PLOT_WIDTH=4.75
RWH_DECLARED=YES
BUILDING_NEAR_TO_RIVER=NO
OSR_APPLICABLE=NO
OSR_SURRENDER_OR_BUYBACK=BUYBACK
PREMIUM_FSI_REQUIRED=NO
IS_APPROVED_LAYOUT=YES
AREA_TYPE=OTHERS
BUILDING_NEAR_MONUMENT=NO
BUILDING_NEAR_GOV_BLDG=NO
PROVISION_FOR_GREEN_BUILDINGS_AND_SUSTAINABILITY=NO
FIRE_PROTECTION_AND_FIRE_SAFETY_REQUIREMENTS=NO
NOC_FOR_CONSTRUCTION_NEAR_MONUMENT=NO
BARRIER_FREE_ACCESS_FOR_PHYSICALLY_CHALLENGED_PEOPLE=YES
FIRE_PROTECTION_AND_FIRE_SAFETY_REQUIREMENTS=YES
NOC_FIRE_DEPT=NO
IS_SWIMMING_POOL_EXISTS=NO
IF_HERITAGE_TOWN_LESS_THAN_1KM_RADIUS=NO

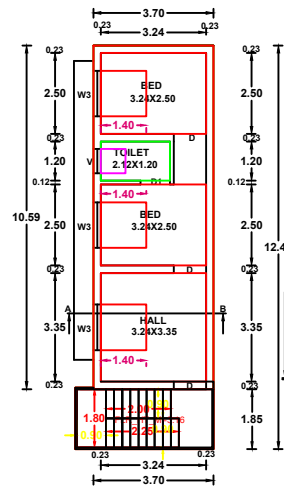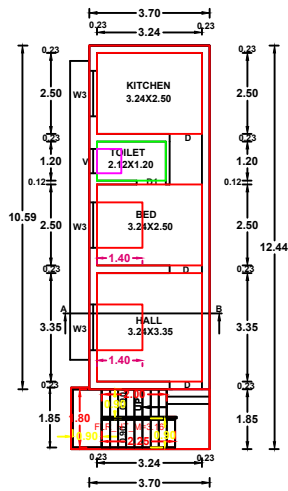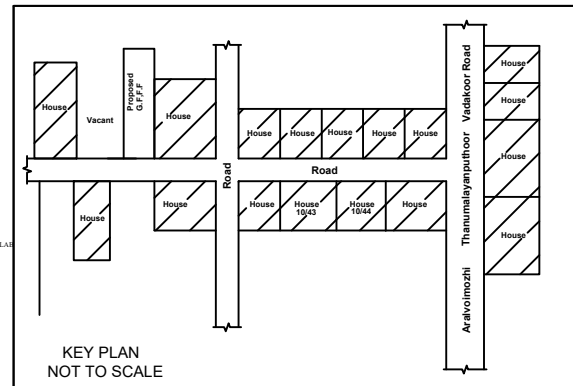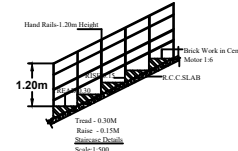

ALL DIMENSIONS ARE IN METER PLAN SCALE 1:100	
CERTIFIED THAT PROVISIONS SHALL BE MADE TO "RAIN WATER HARVESTING" ARRANGEMENTS SYSTEM IN THE PROPOSED CONSTRUCTION	
REFERENCE	
D-DOOR	1.00 x 2.10
D1-DOOR	0.75 x 2.10
W3-WINDOW	1.40 x 1.40
V-VENTILATOR	0.90 x 0.60
AREA OF SITE	81.00.sq.m(872.sq.ft)
AREA OF PROPOSED	
GROUND FLOOR	47.09.sq.m(507.sq.ft)
FIRST FLOOR	47.09.sq.m(507.sq.ft)
TOTAL AREA	94.18.sq.m(1014.sq.ft)
AREA OF VACANT	33.91.sq.m(365.sq.ft)
ROAD	
EXISTING	
PARKING CALCULATION	
GROUND FLOOR	39.17.sq.m(422.sq.ft)
(Kitchen-1)	
FIRST FLOOR	39.17.sq.m(422.0sq.ft)
TOTAL AREA	78.34.sq.m(844.sq.ft)
First 75.Sq.m	: Nil
Next 3.34.Sq.m	: 1 Car
	1 Two Wheeler Space
PLOT COVERAGE	$\frac{47.09 \times 100}{81.00} = 58.0\%$
F.S.I.	$\frac{94.18}{81.00} = 1.16 < 2.0$
Dr.M.Saravanan SIGNATURE OF LAND AND BUILDING OWNER	
S. RAMU SIGNATURE OF LICENCE SURVEYOR/ENGINEER	
S.M.S. CONSTRUCTION 90,First floor, s.m.s.building Alexandra press road Nagercoil	
cell.9443275554	Drawn by:
9843375554	Checked by: S.Ramul
Date:19.10.2022	Size: A2(5-2)