


PLAN SHOWING THE PROPOSED CONSTRUCTION OF A R.C.C ROOF COMMERCIAL BUILDING


AT KARUNGALIVILAI IN RE.SY.NO : 292/2C3C OF VELLIMALAI VILLAGE IN VELLIMALAI TOWN

PANCHAYAT, KALKULAM TALUK, KANYAKUMARI DISTRICT.

NAME OF OWNER: MRS.P.SELVAKUMARI,  
W/O.THANKATHURAI.

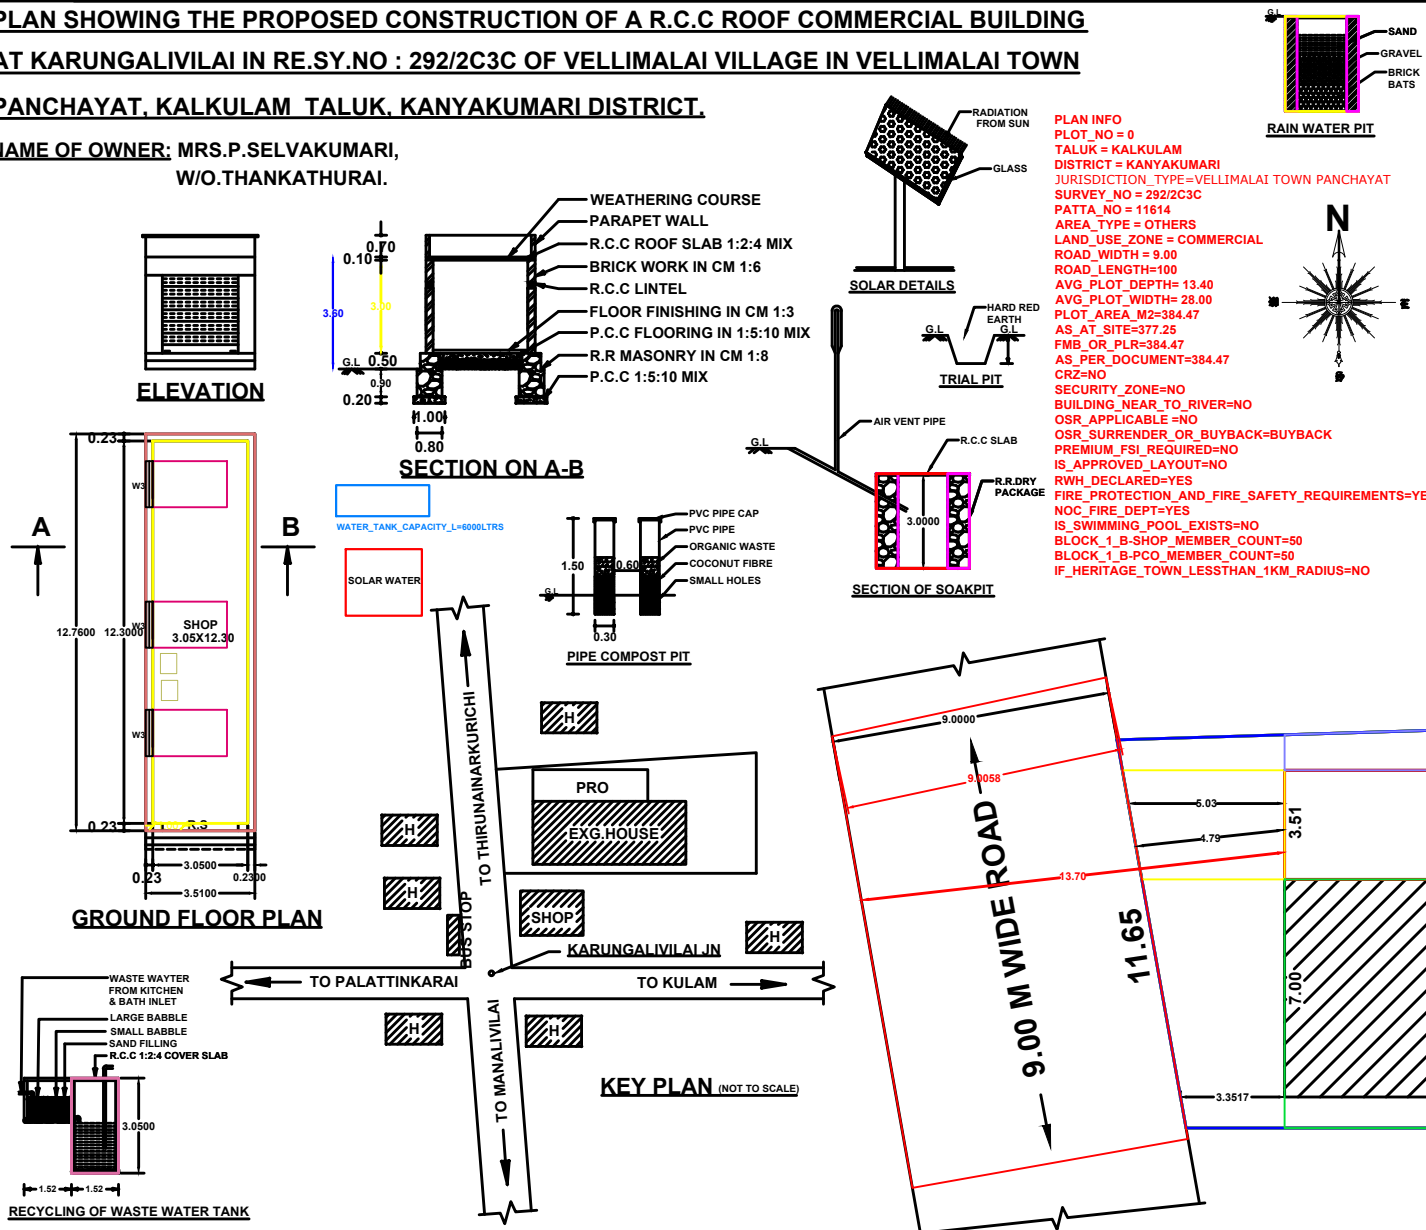

**PLAN INFO**  
PLOT\_NO = 0  
TALUK = KALKULAM  
DISTRICT = KANYAKUMARI  
JURISDICTION\_TYPE = VELLIMALAI TOWN PANCHAYAT  
SURVEY\_NO = 292/2C3C  
PATTA\_NO = 11614  
AREA\_TYPE = OTHERS  
LAND\_USE\_ZONE = COMMERCIAL  
ROAD\_WIDTH = 9.00  
ROAD\_LENGTH = 100  
AVG\_PLOT\_DEPTH = 13.40  
AVG\_PLOT\_WIDTH = 28.00  
PLOT\_AREA\_M2 = 384.47  
AS\_AT\_SITE = 377.25  
FMB\_OR\_PLR = 384.47  
AS\_PER\_DOCUMENT = 384.47  
CRZ = NO  
SECURITY\_ZONE = NO  
BUILDING\_NEAR\_TO\_RIVER = NO  
OSR\_APPLICABLE = NO  
OSR\_SURRENDER\_OR\_BUYBACK = BUYBACK  
PREMIUM\_FSI\_REQUIRED = NO  
IS\_APPROVED\_LAYOUT = NO  
RWH\_DECLARED = YES  
FIRE\_PROTECTION\_AND\_FIRE\_SAFETY\_REQUIREMENTS = YES  
NOC\_FIRE\_DEPT = YES  
IS\_SWIMMING\_POOL\_EXISTS = NO  
BLOCK\_1\_B-SHOP\_MEMBER\_COUNT = 50  
BLOCK\_1\_B-PCO\_MEMBER\_COUNT = 50  
IF\_HERITAGE\_TOWN\_LESS\_THAN\_1KM\_RADIUS = NO

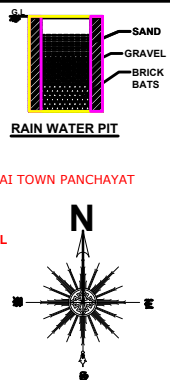

| JOINERY DETAILS |           |                 |
|-----------------|-----------|-----------------|
| TYPE            | SIZE      | DESCRIPTION     |
| R.S             | 2.44x2.44 | ROLLING SHUTTER |

| AREA DETAILS        |                             |
|---------------------|-----------------------------|
| PRO.G.F PLINTH AREA | = 44.79 SQ.M (481.94 SQ.F)  |
| PRO.FLOOR AREA      | = 37.51 SQ.M (403.61 SQ.F)  |
| VACANT AREA         | = 339.68 SQ.M               |
| SITE AREA           | = 9.500 CENTS (384.47 SQ.M) |

FOR OFFICE USE ONLY:

SIGNATURE OF APPLICANT:

**SANKAR CONSTRUCTIONS**  
VELLAMODIUN VELLICHANTHAI POST-629203  
PH : 04651-238210, CELL : 9442239210  
E-MAIL : sankarconstructions1996@gmail.com  
DRG.NO-SCS-004-11-2023, DATE : 11-11-2023, DRG.SIZE : A2

**COLOUR INDEX**

|                   |   |  |
|-------------------|---|--|
| PROPOSED BUILDING | - |  |
| ROAD/STREET       | - |  |
| BOUNDARY          | - |  |
| EXISTING BUILDING | - |  |

SIGN OF LIC.BLG.SURVEYOR:

"ALL DIMENSIONS ARE IN METRE" SCALE 1:100

