

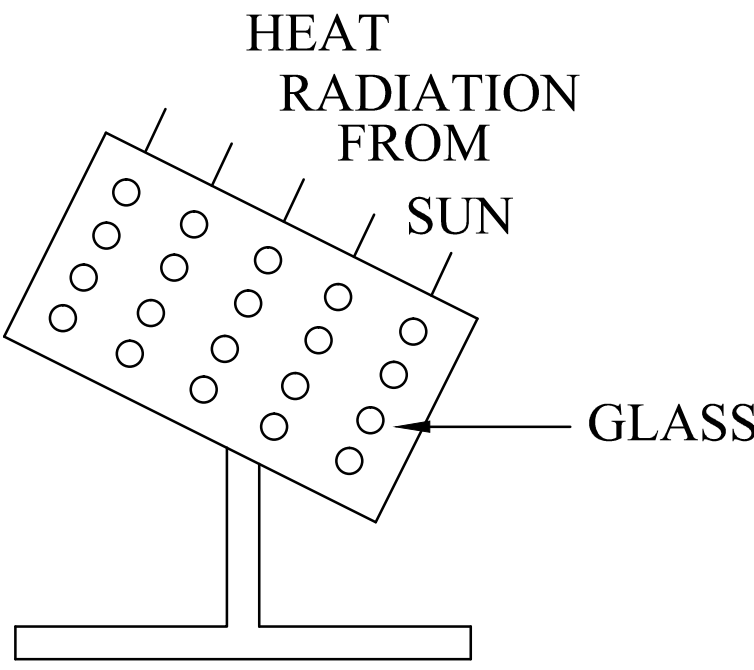
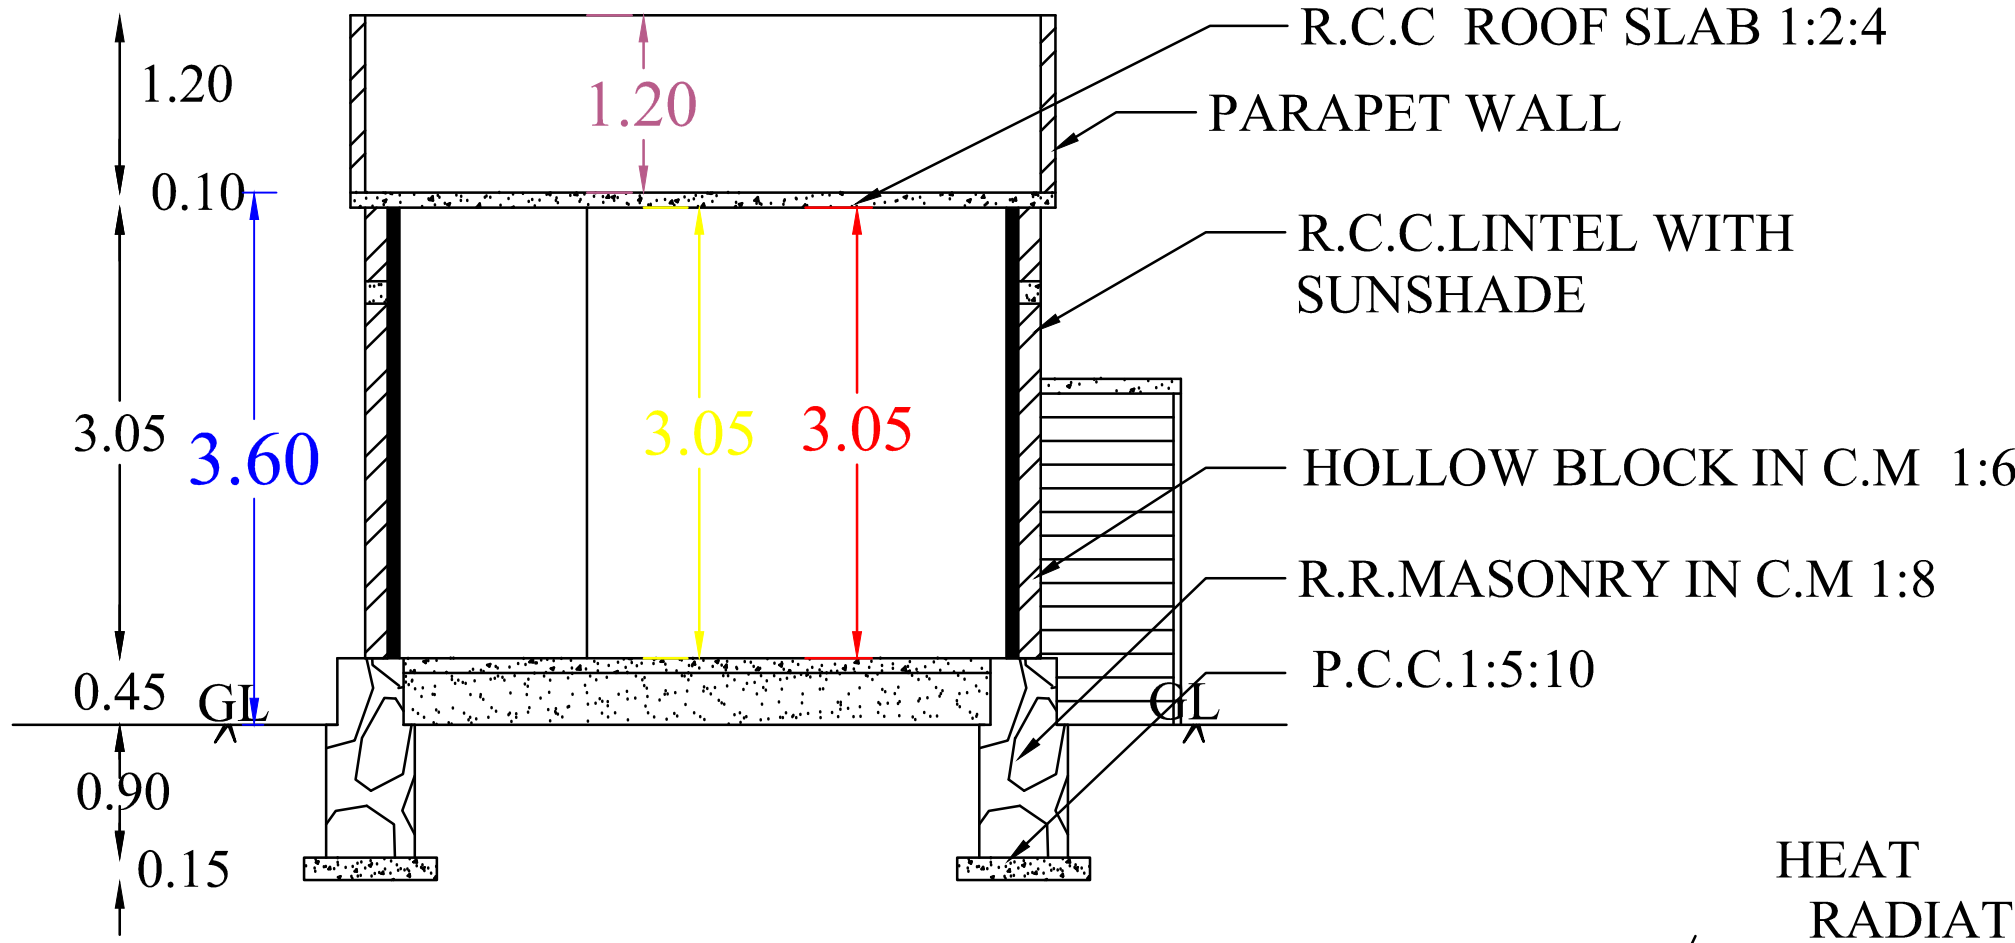
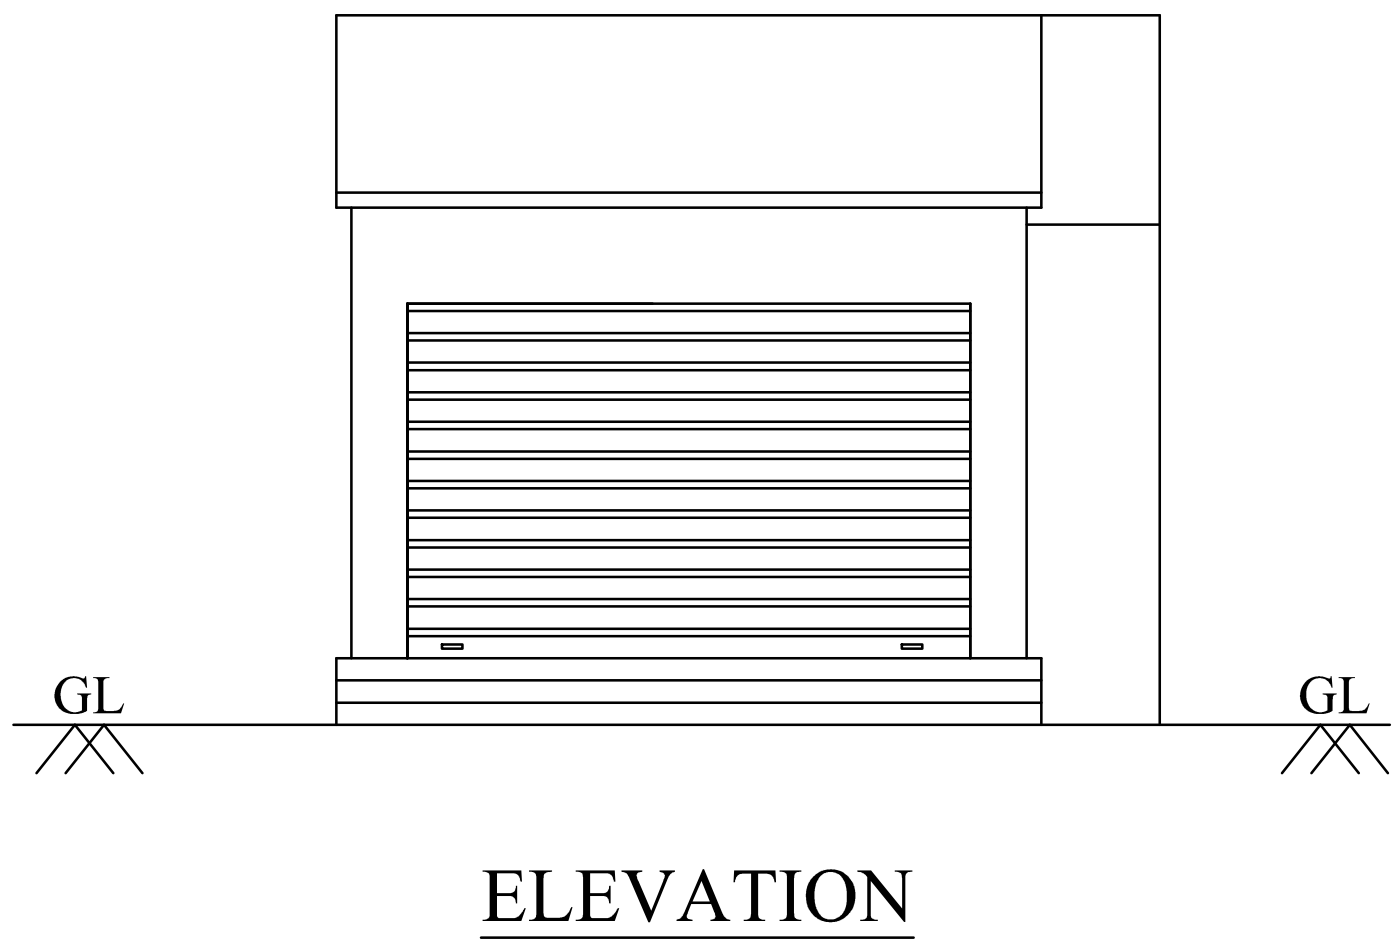
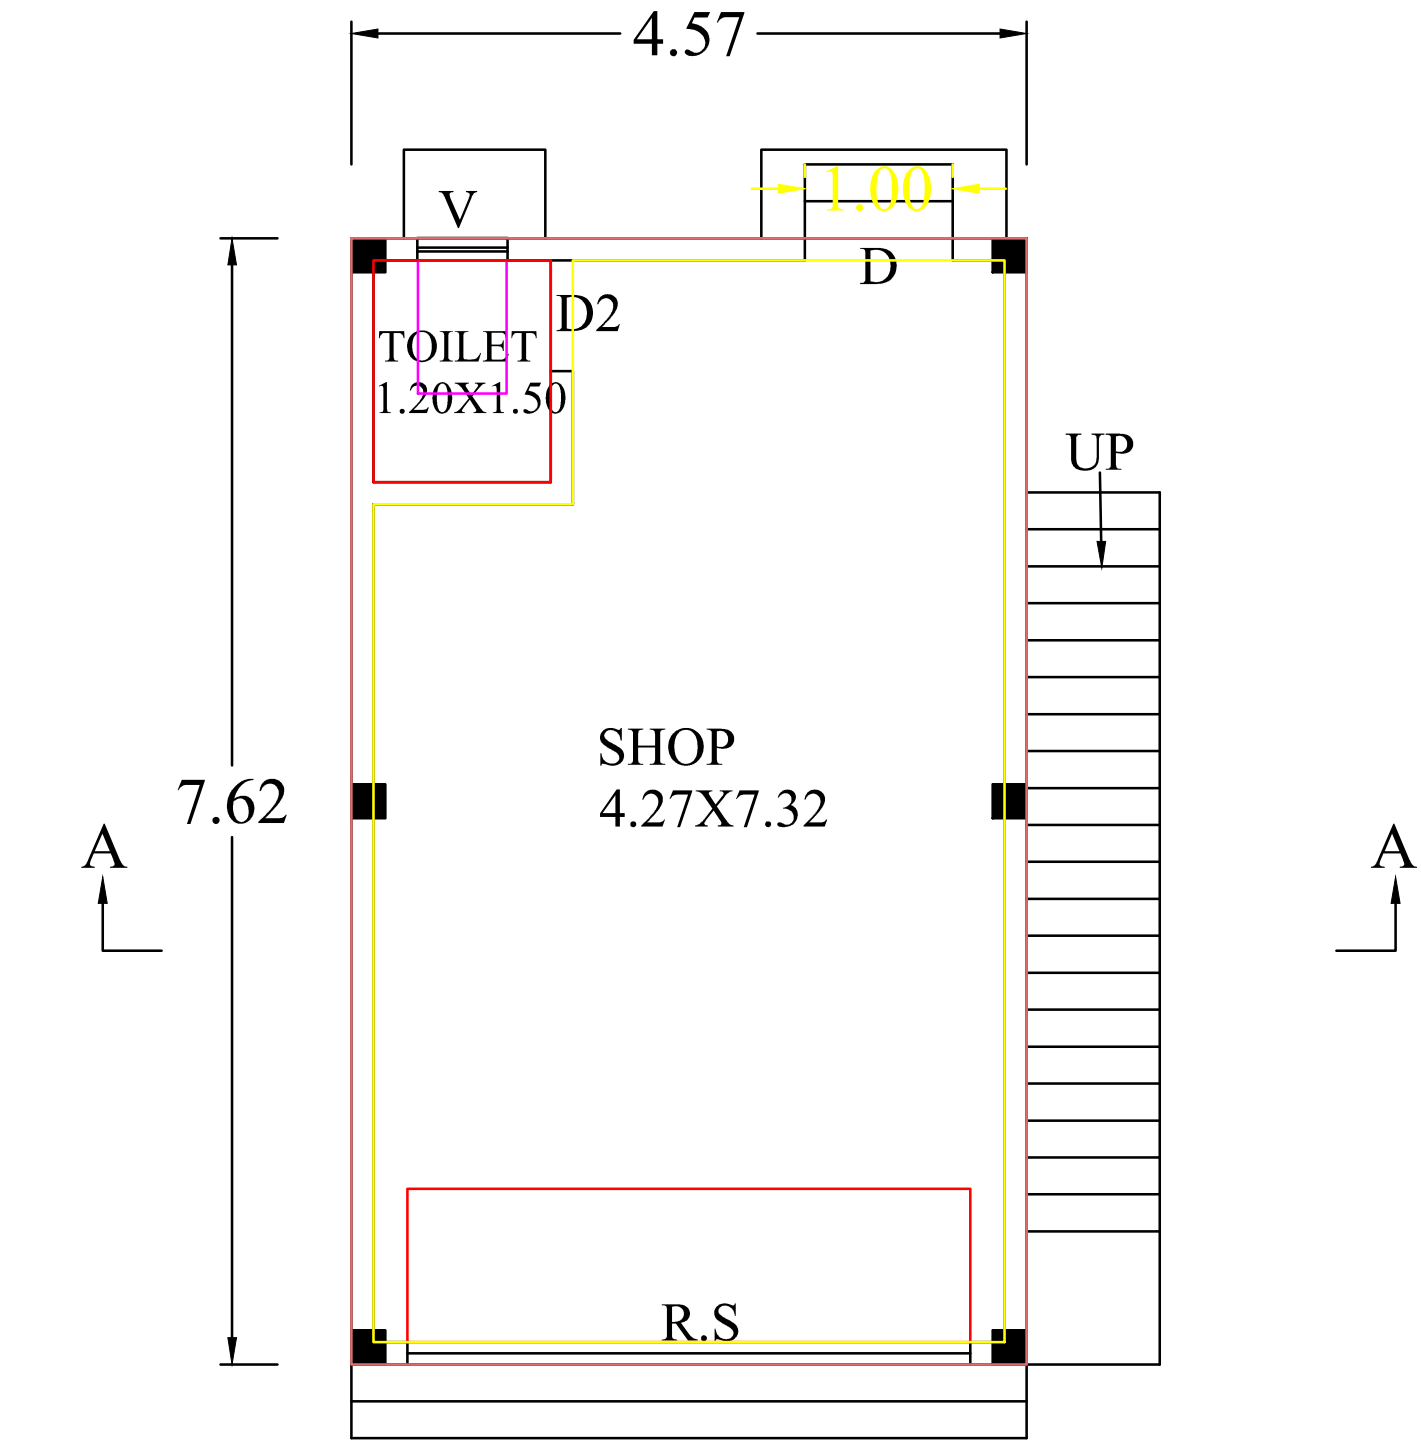


PLAN SHOWING THE PROPOSED CONSTRUCTION OF A R.C.C ROOF SHOP BUILDING
IN RE.SURVEY.NO: 725/13 OF VILLUKURY 'C' VILLAGE AT MELAKARUPPUCODE,
IN VILLUKURY TOWN PANCHAYAT.


NAME OF OWNER: Mr. M. VIMESH
S/o. V. MANIKANDAN

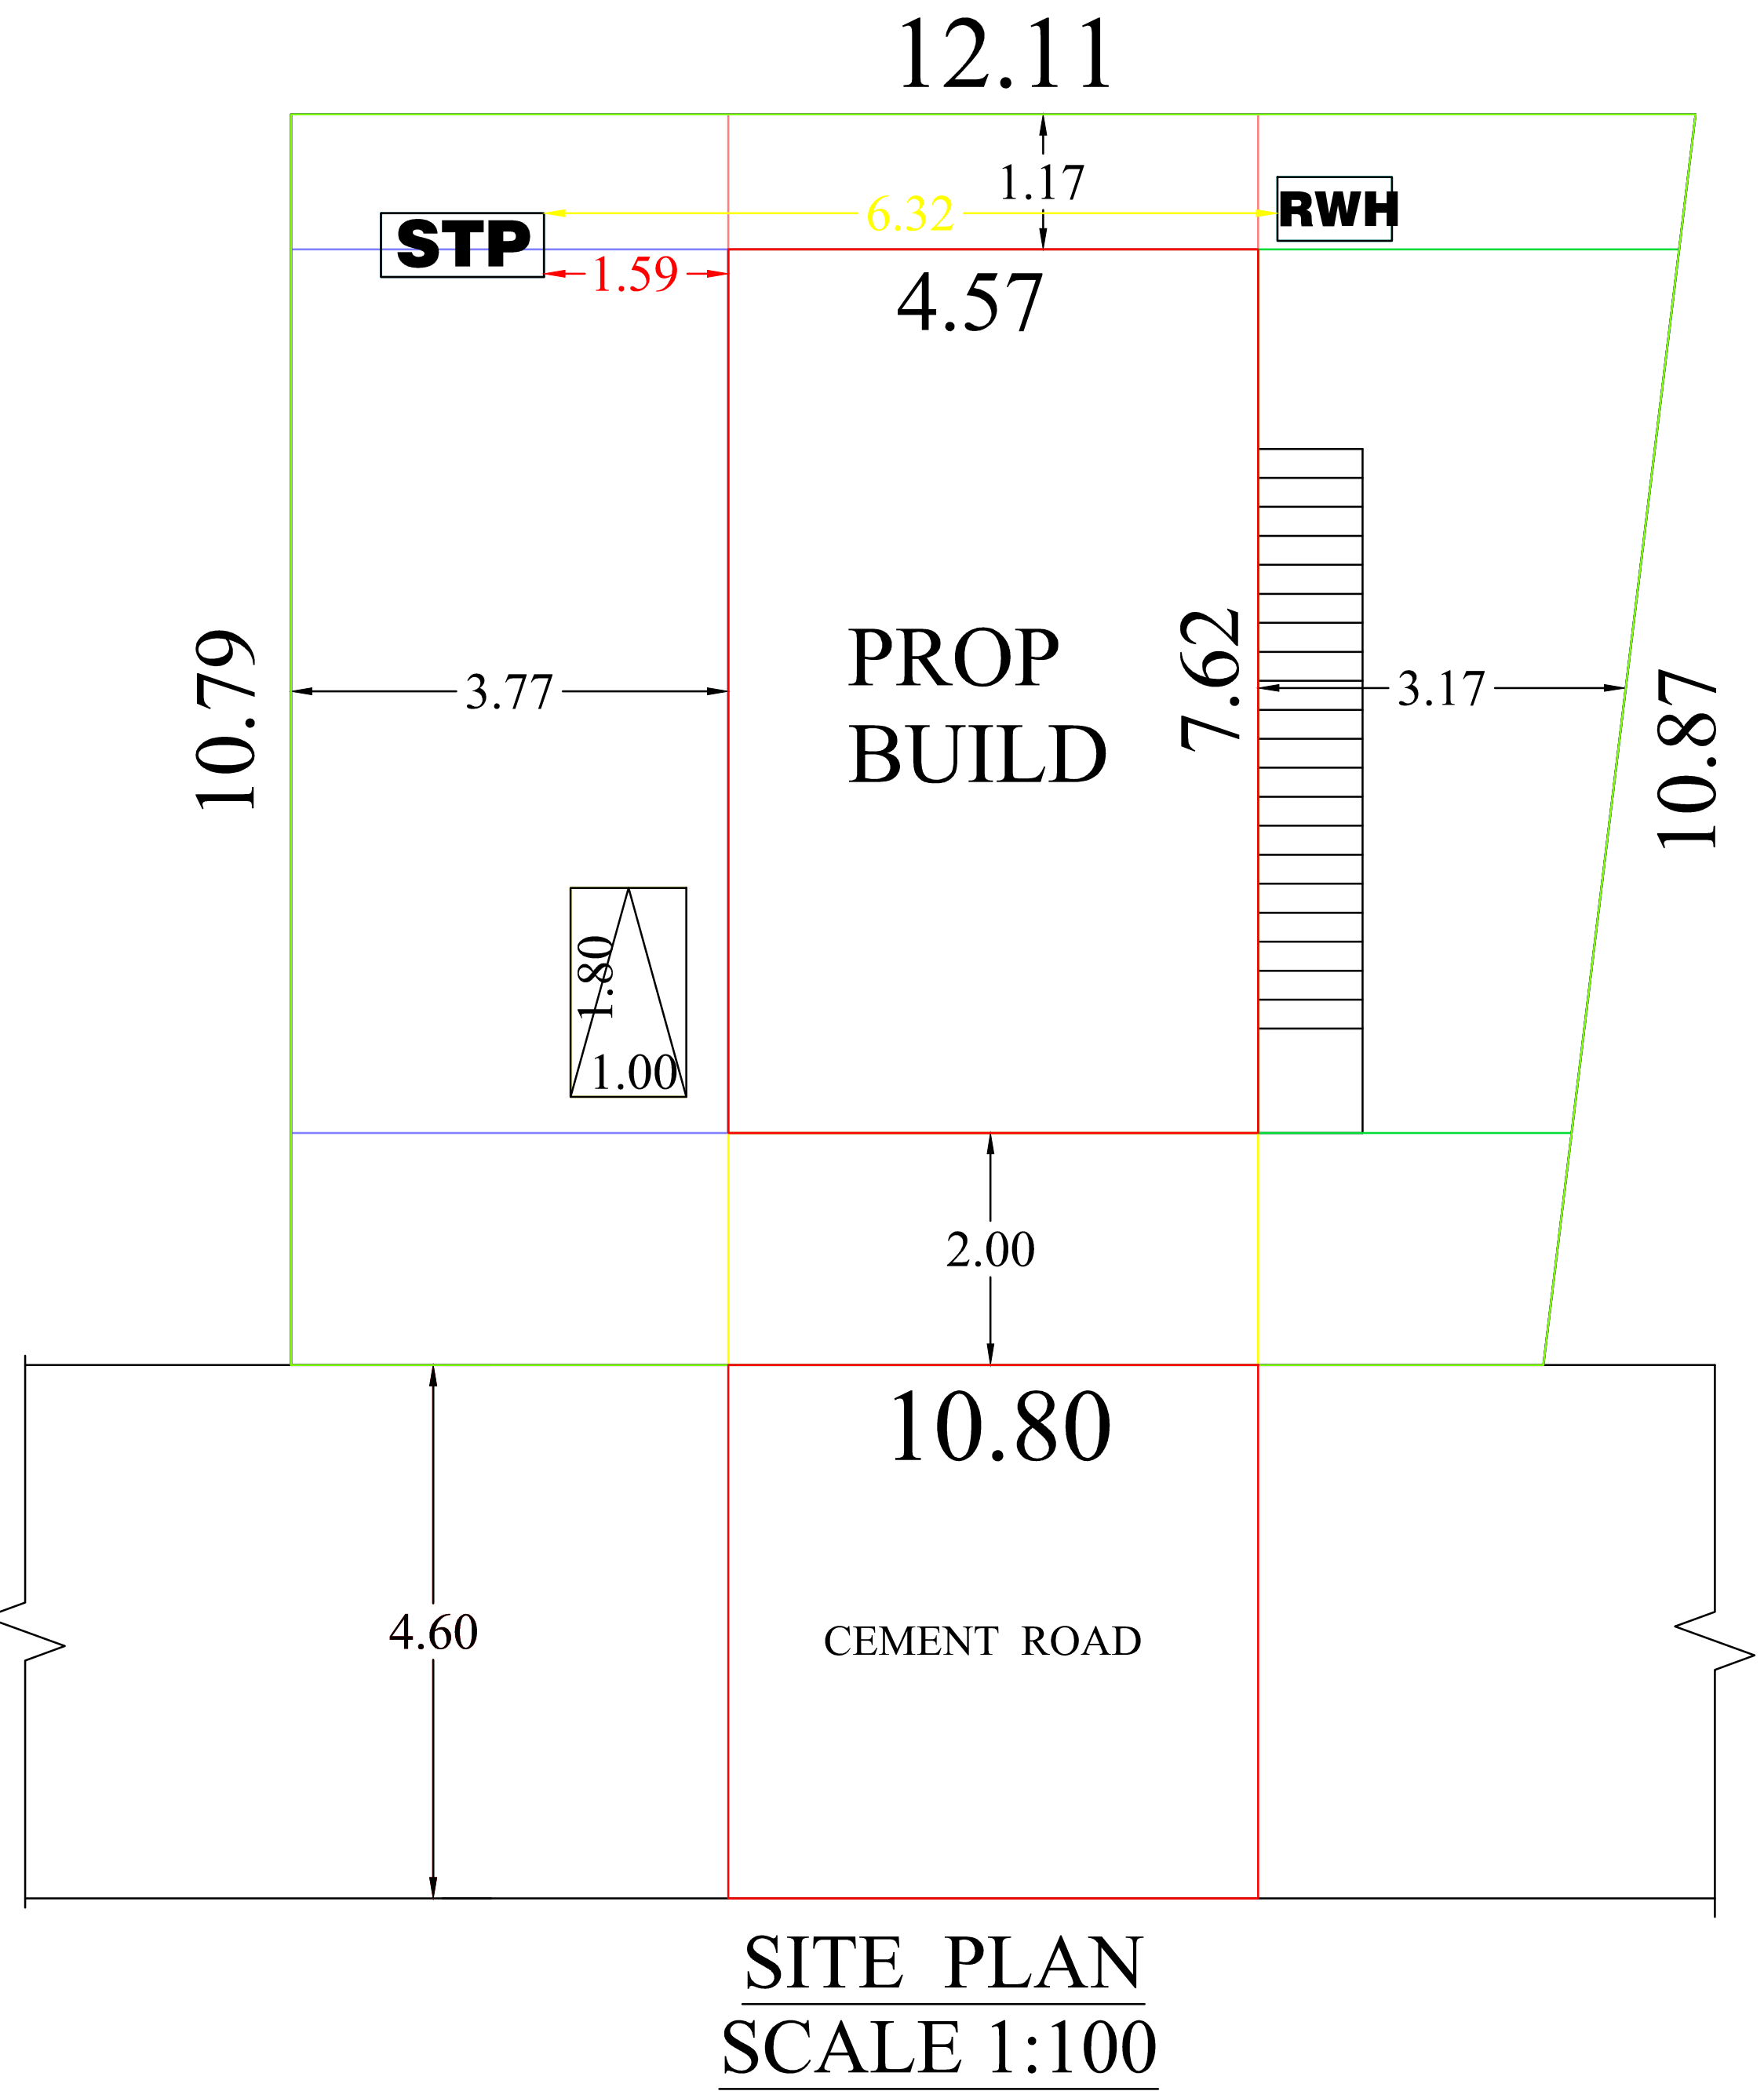


SOLAR SYSTEM

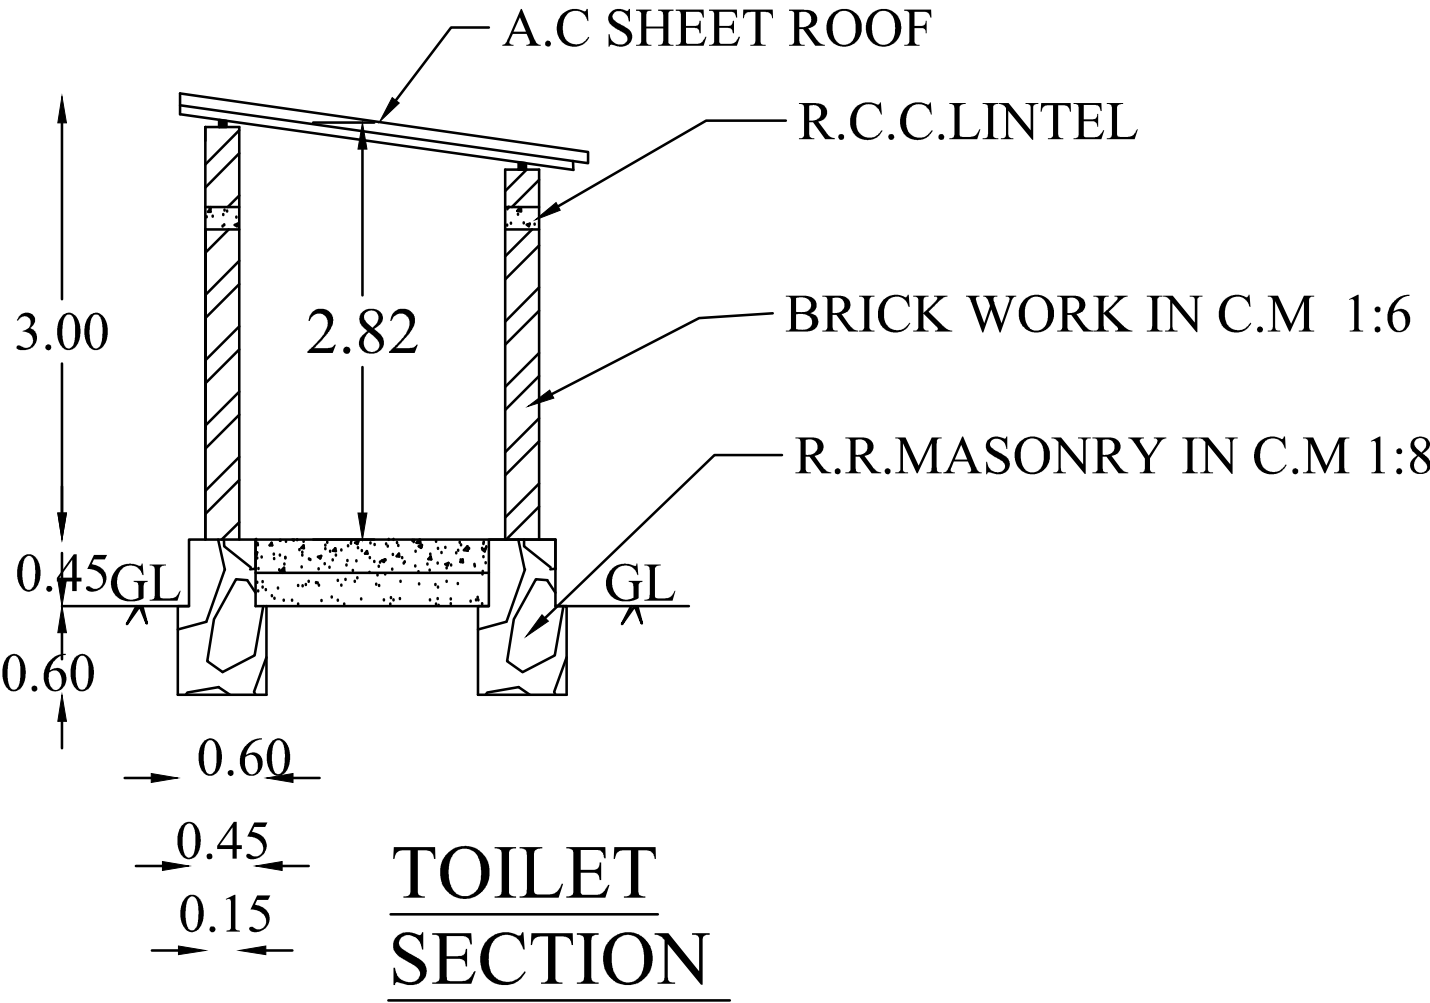


GROUND FLOOR PLAN

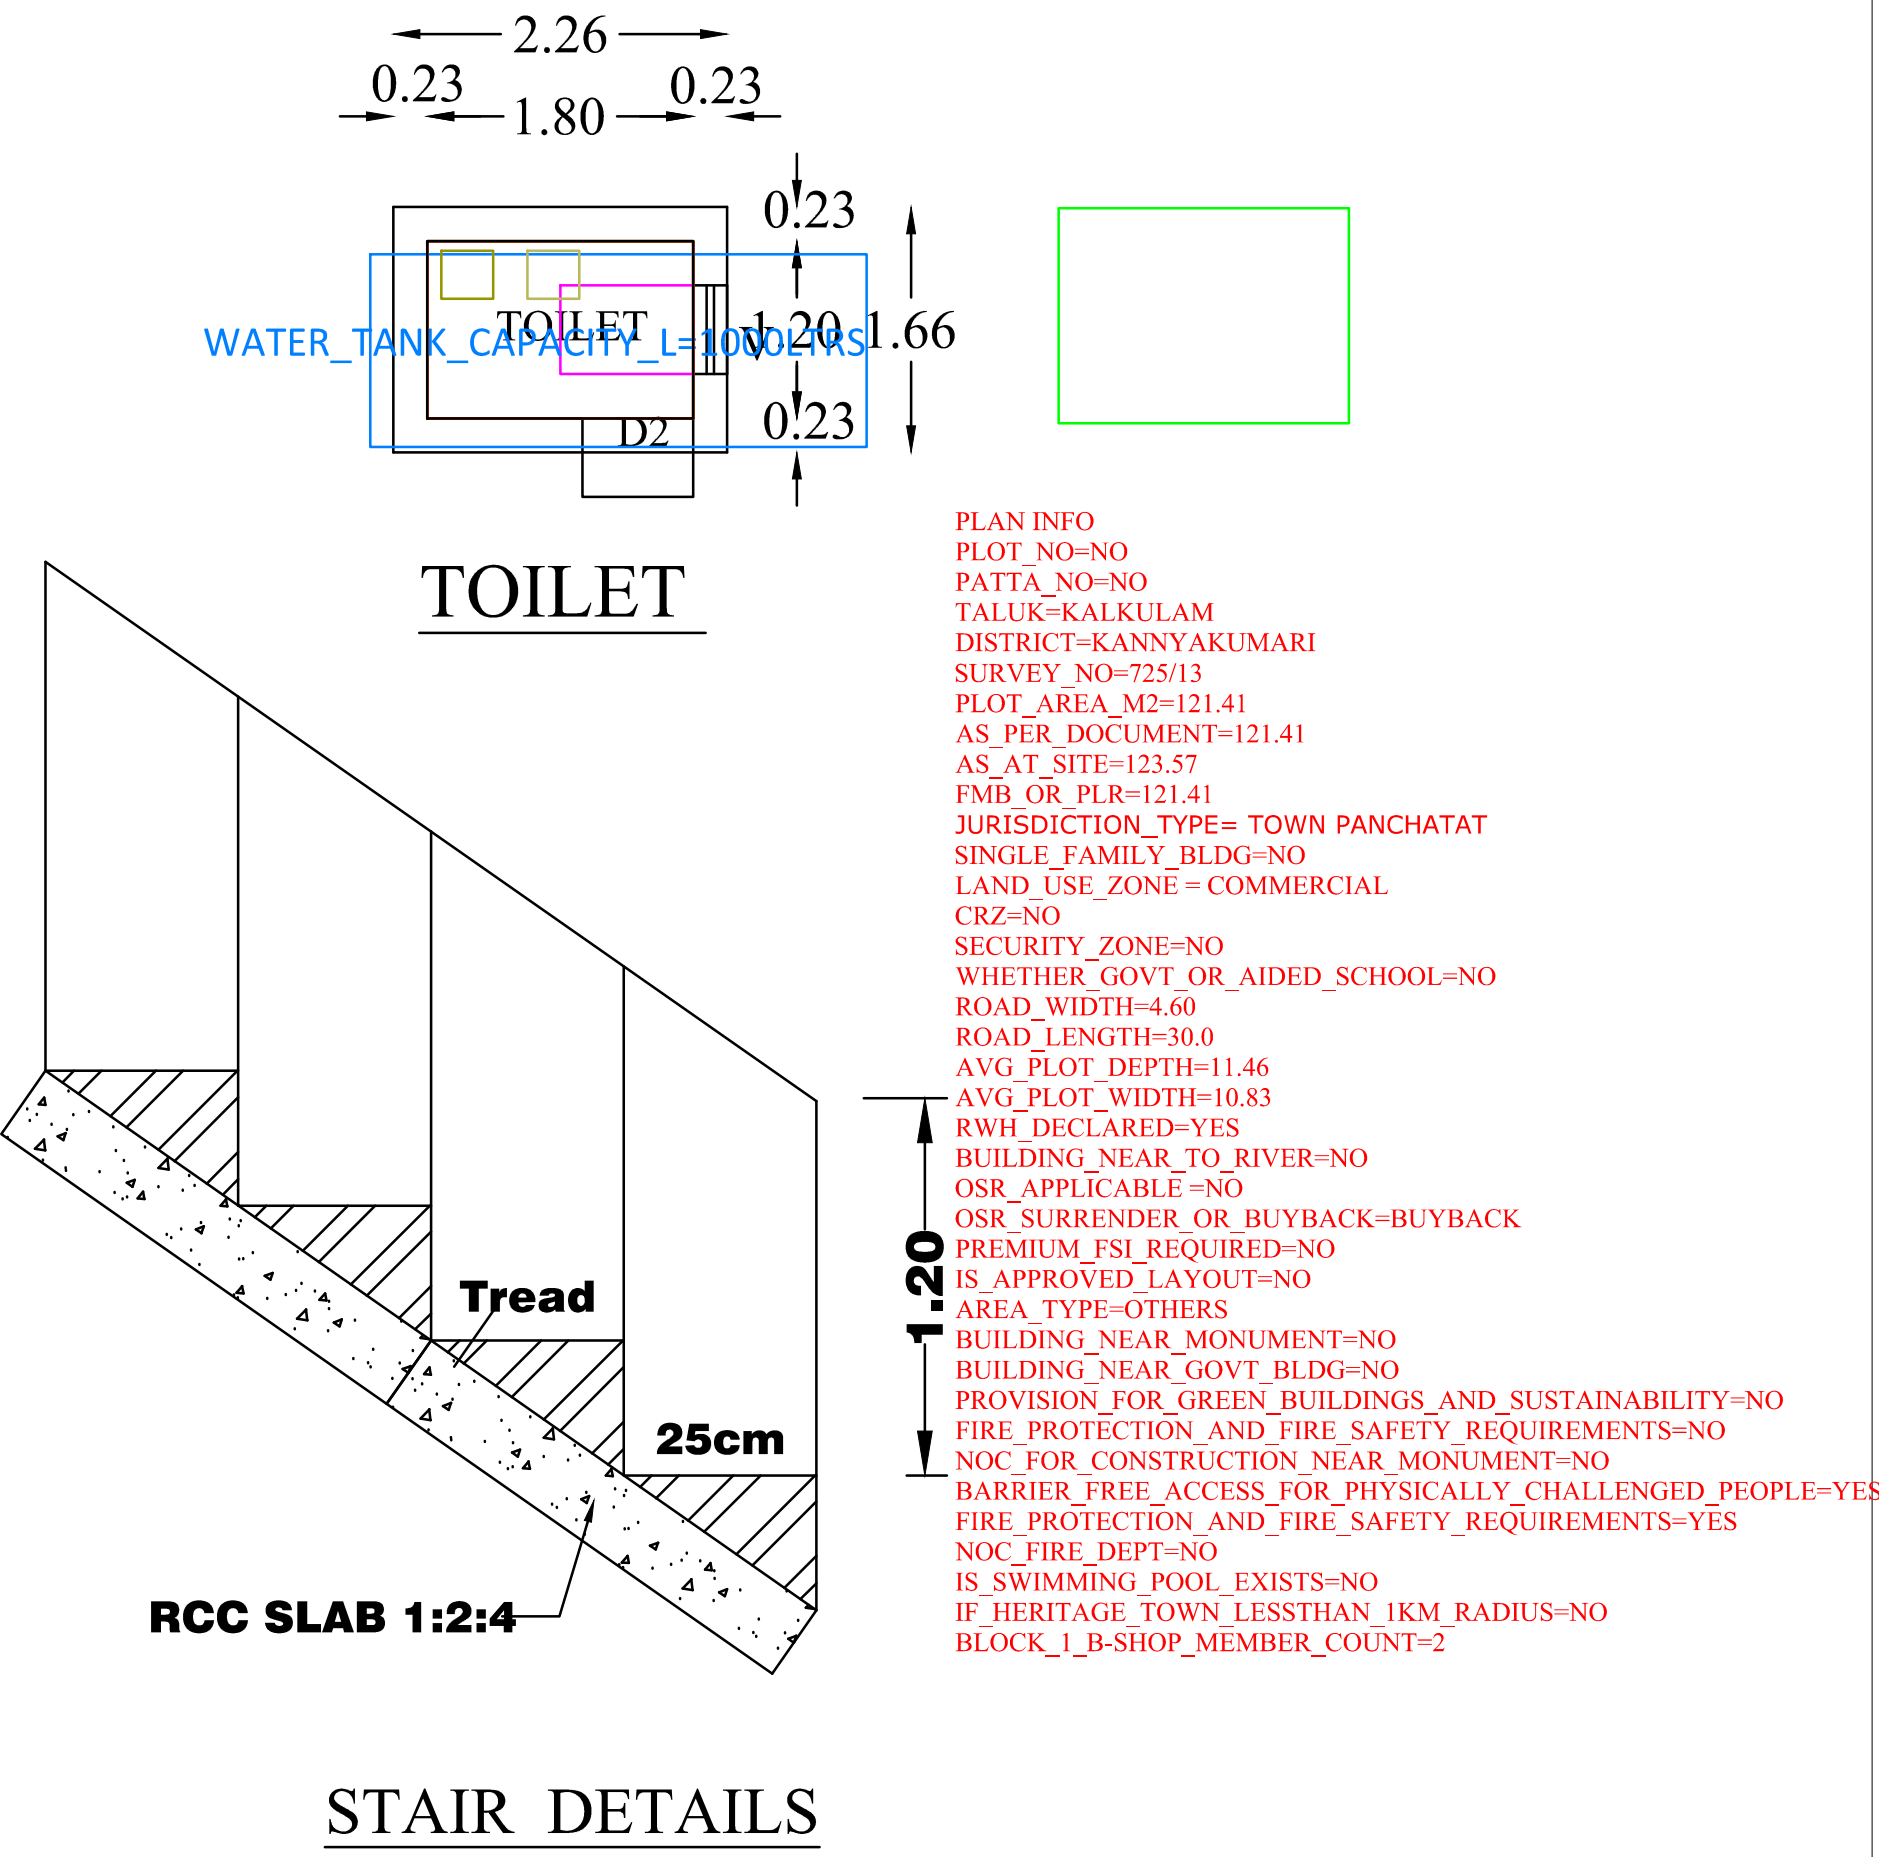


STAIR DETAILS

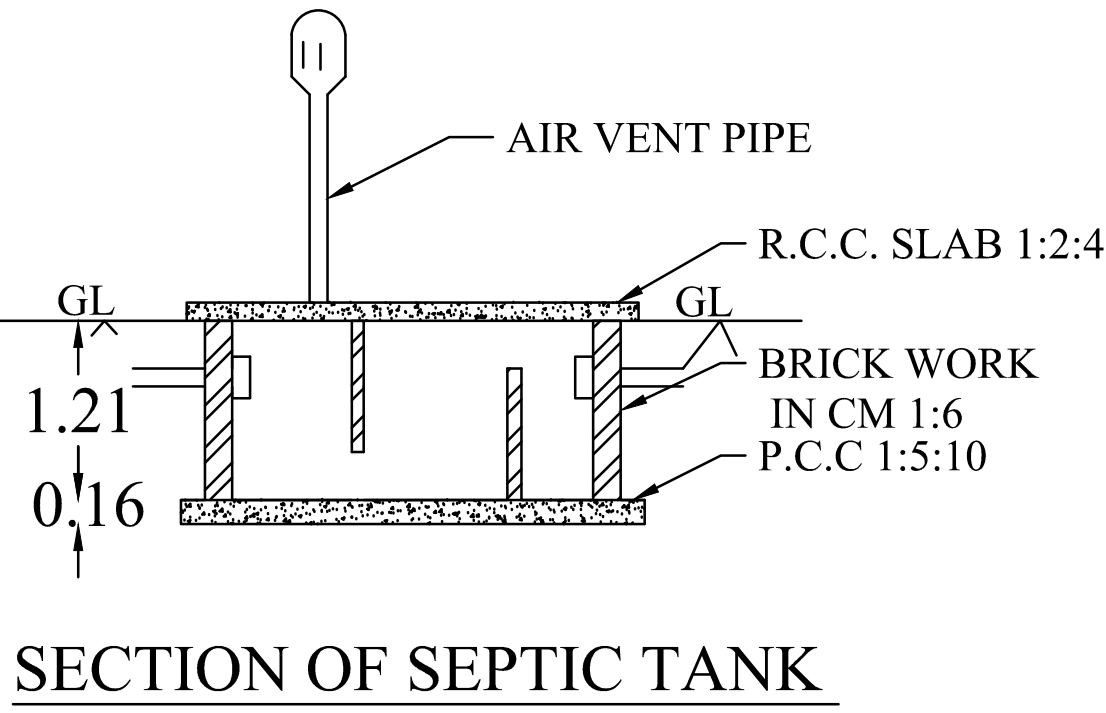


SECTION OF SEPTIC TANK

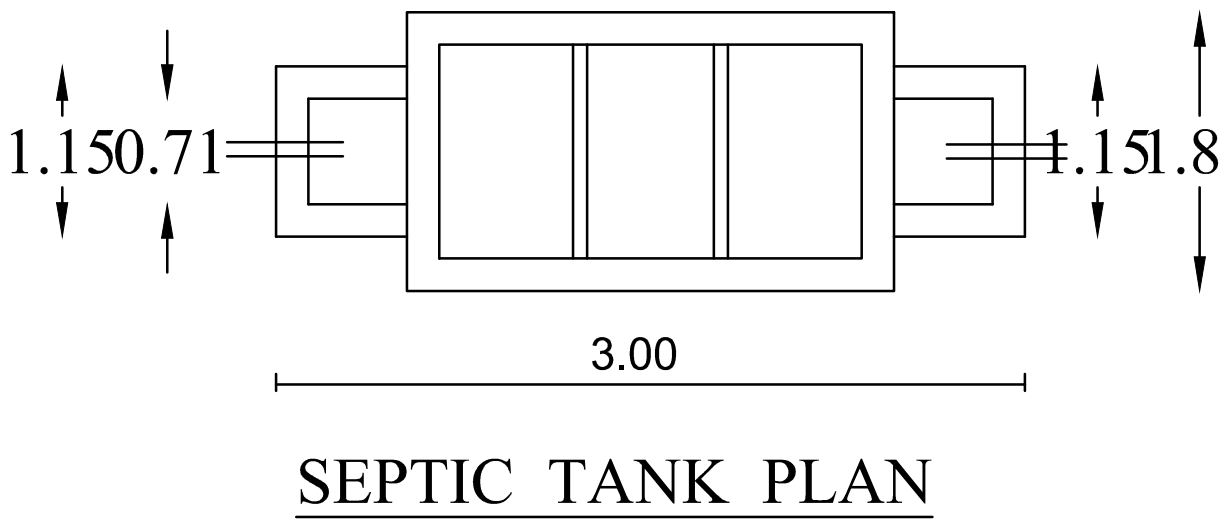

SEPTIC TANK PLAN

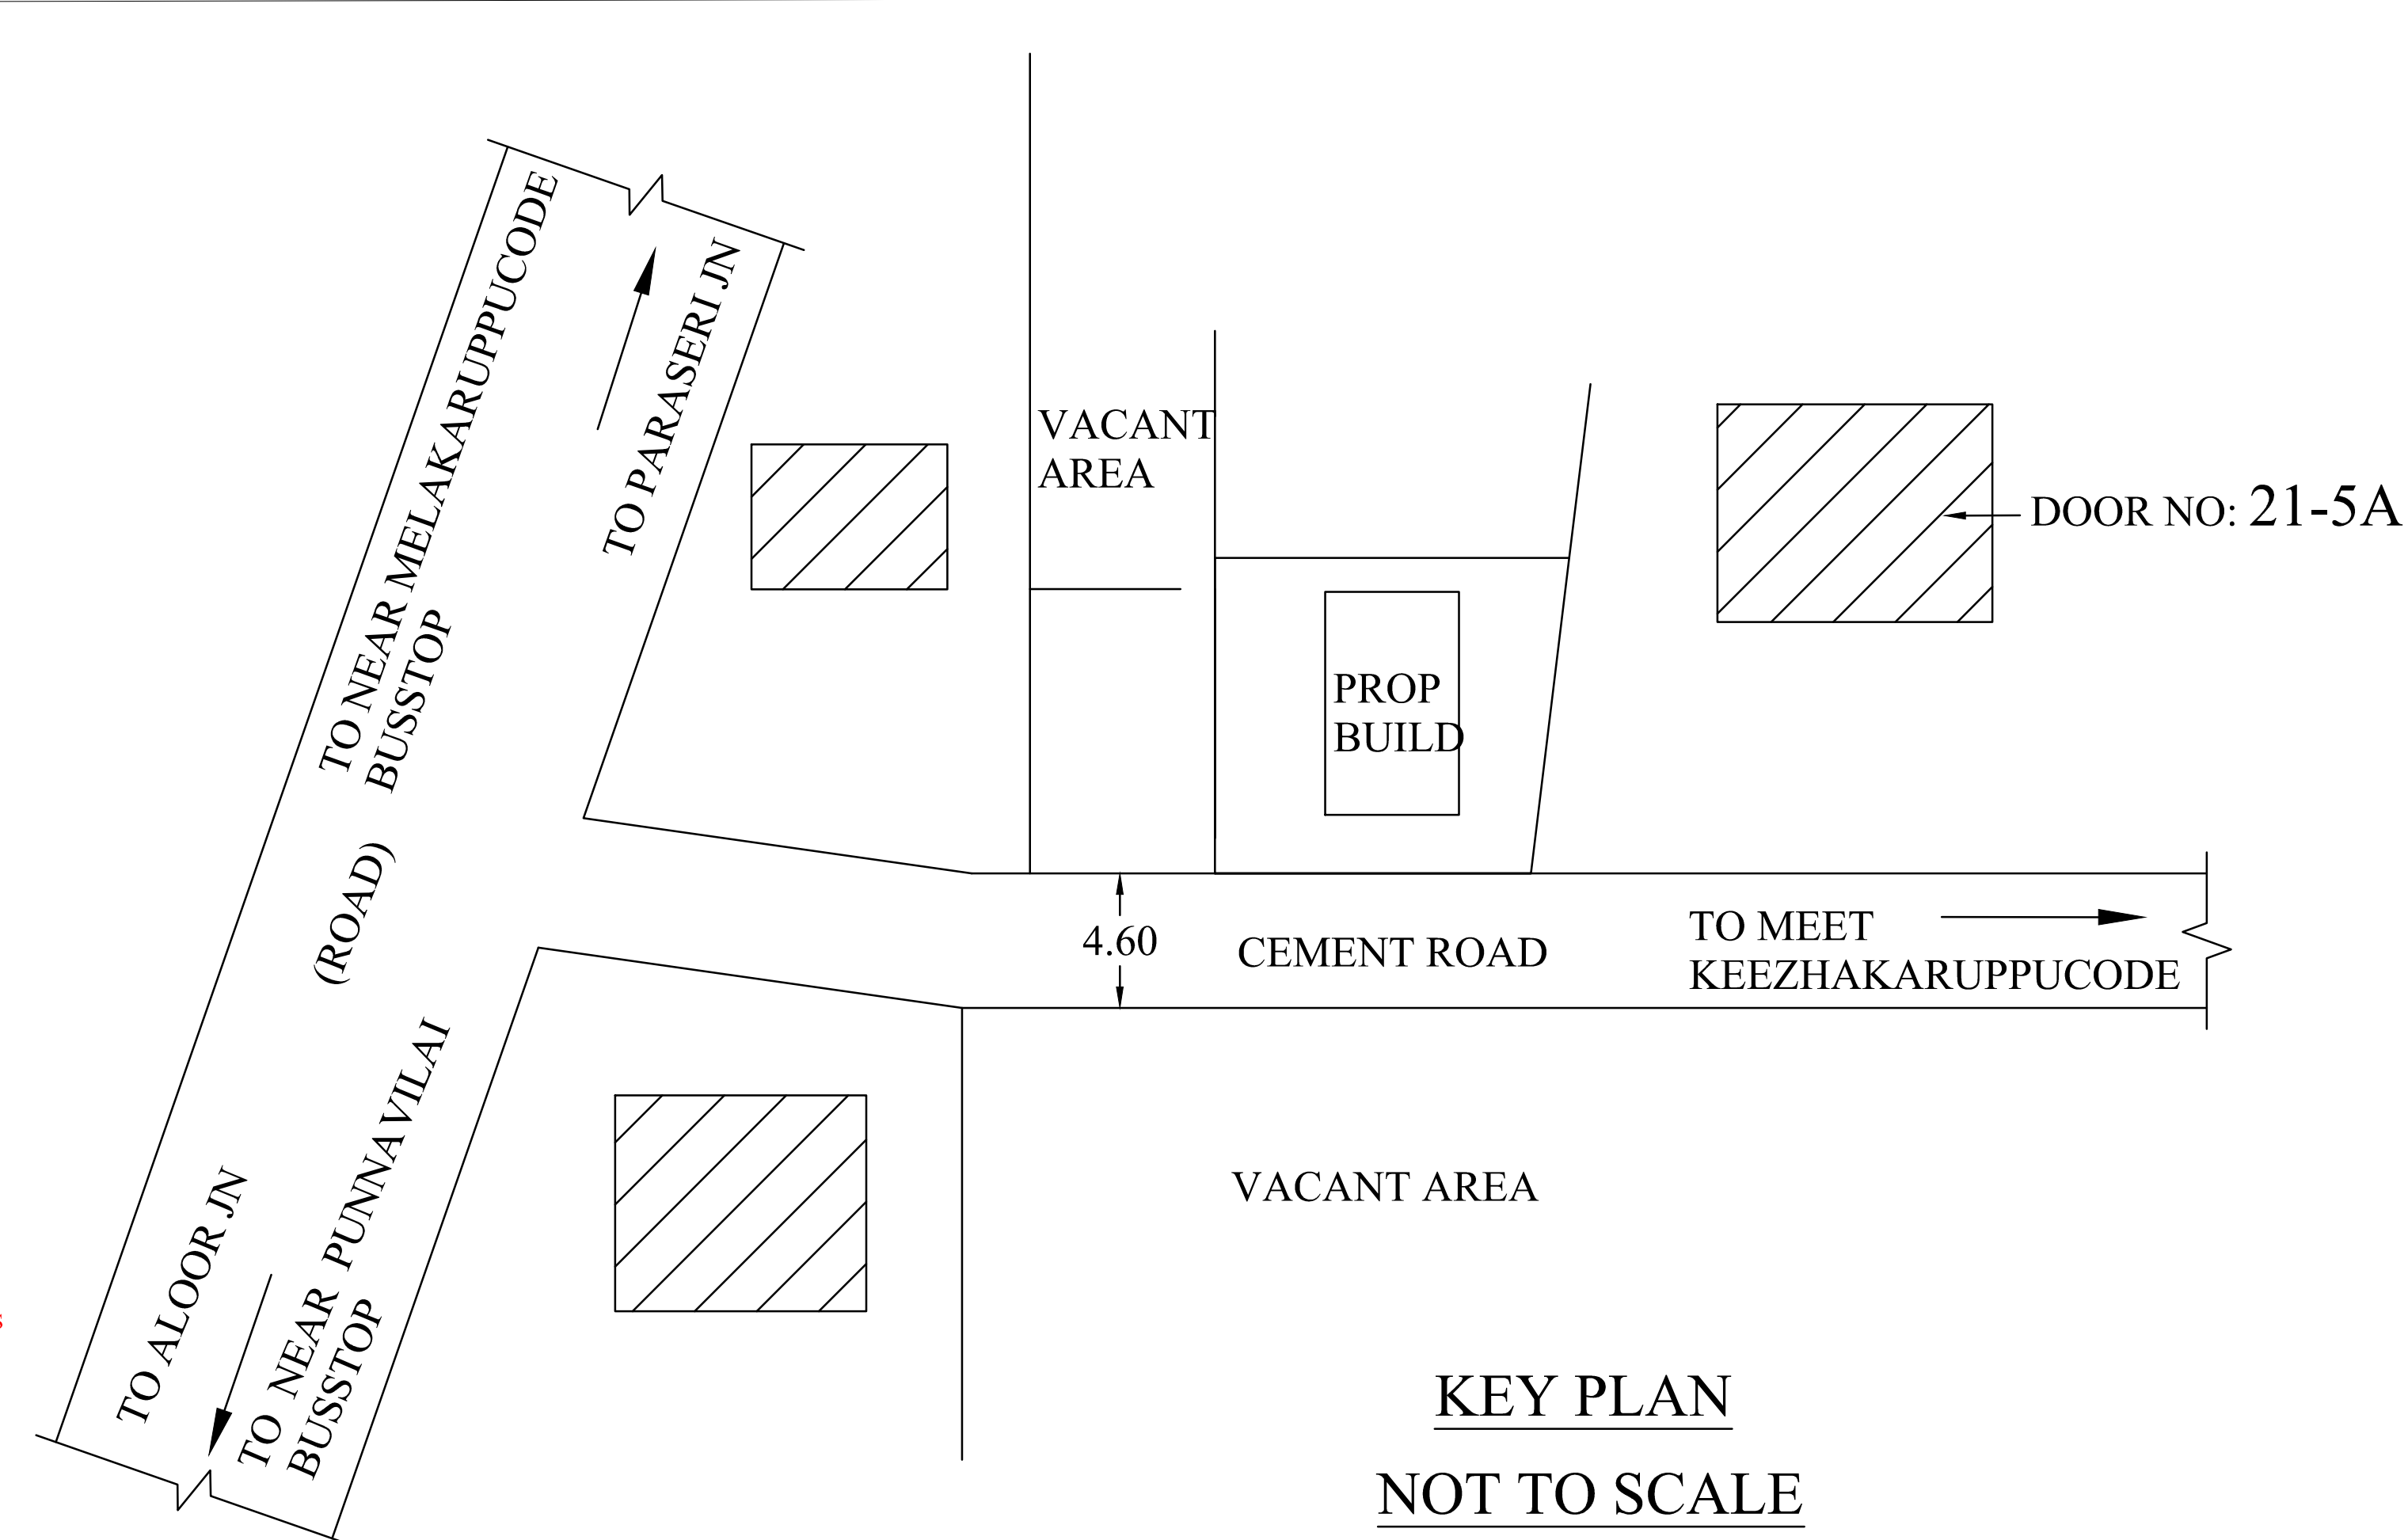

KEY PLAN
NOT TO SCALE

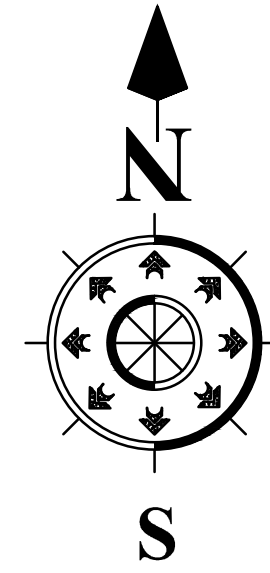

AREA DETAILS

SITE AREA : 121.41 Sq.m, 1306.37 Sq.ft
PLINTH AREA
GROUND FLOOR AREA : 34.82 Sq.m, 374.66 Sq.ft
VACANT AREA : 86.59 Sq.m, 931.71 Sq.ft

PLOT COVERAGE : (34.82/121.41)*100= 28.68 %

PARKING AREA CALCULATION

FLOOR AREA DETAILS

GROUND FLOOR AREA : 30.94 SQ.M
UPTO 75 SQ.M : 1 TWO WHEELER SPACE
ABOVE 75 SQ.M : 1 CAR SPACE
REQUIRED AND PROVIDED PARKING
1 TWO WHEELER SPACE

JOINERY DETAILS

D : MAIN DOOR : 1.00 x 2.10
D2 : DOOR : 0.75 x 2.10
V : VENTILATOR : 0.60 x 0.90
R.S : ROLLING SHUTTER : 1.35 x 2.40
W2 : WINDOW : 0.90 x 1.50

SCALE		SITE BOUNDARY	☐
		PROP. BUILDING	☐
		ROAD, PATHWAY	☐
		EXIST. BUILDING	☒
PLAN	1: 100		
SITE PLAN	1: 100		

SIGNATURE OF LAND AND
BUILDING OWNER:

Vimesh.m

R. KESAVA PRASAD
Registered Civil Engineer
Reg No: 151/15/2020/00003
10-17A, NEDUVILAI
VILLUKURY & (P.O) 629180
Cell: 9443450670

SIGNATURE OF LICENCE
SURVEYOR/ENGINEER

CERTIFICATE

Certified that provision shall be made to provide rain water
arrangements system in the proposed construction.

"ALL DIMENSIONS ARE IN METERS "