
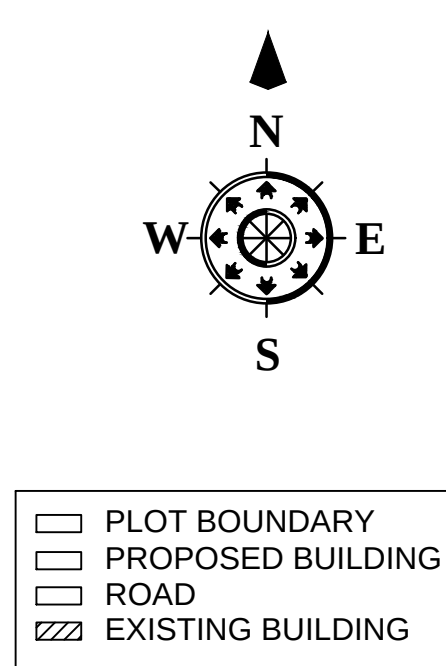
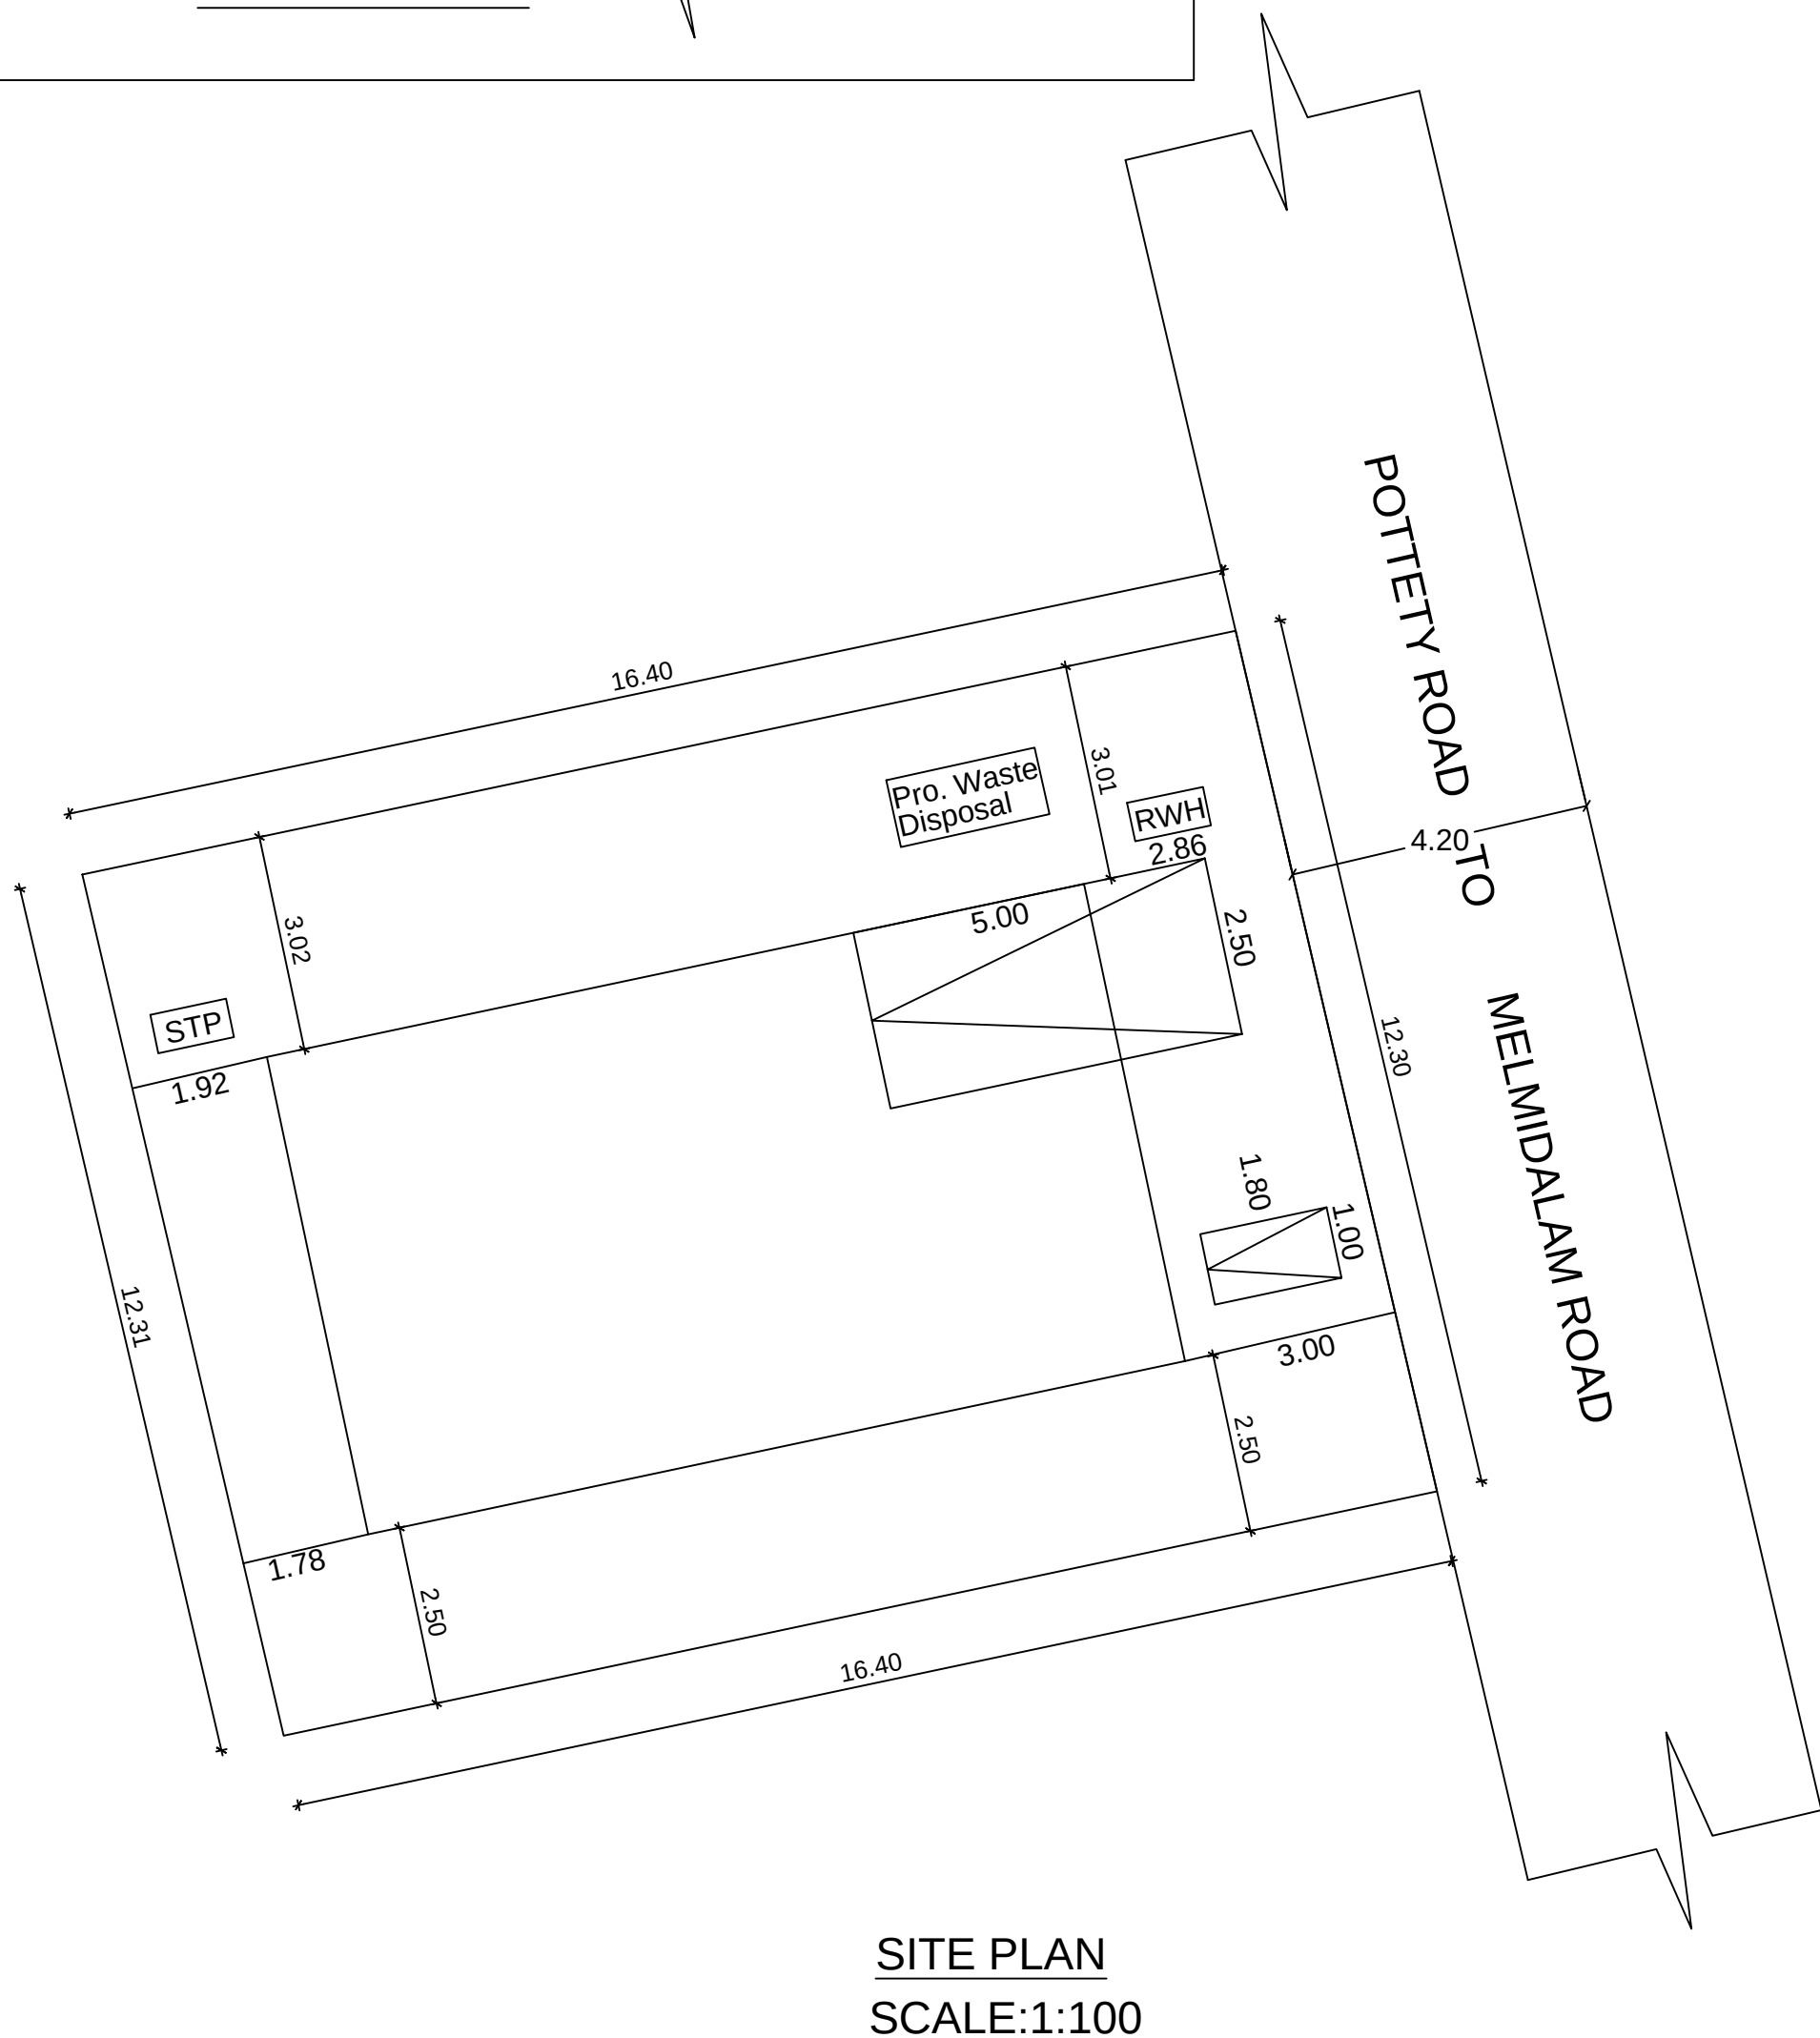
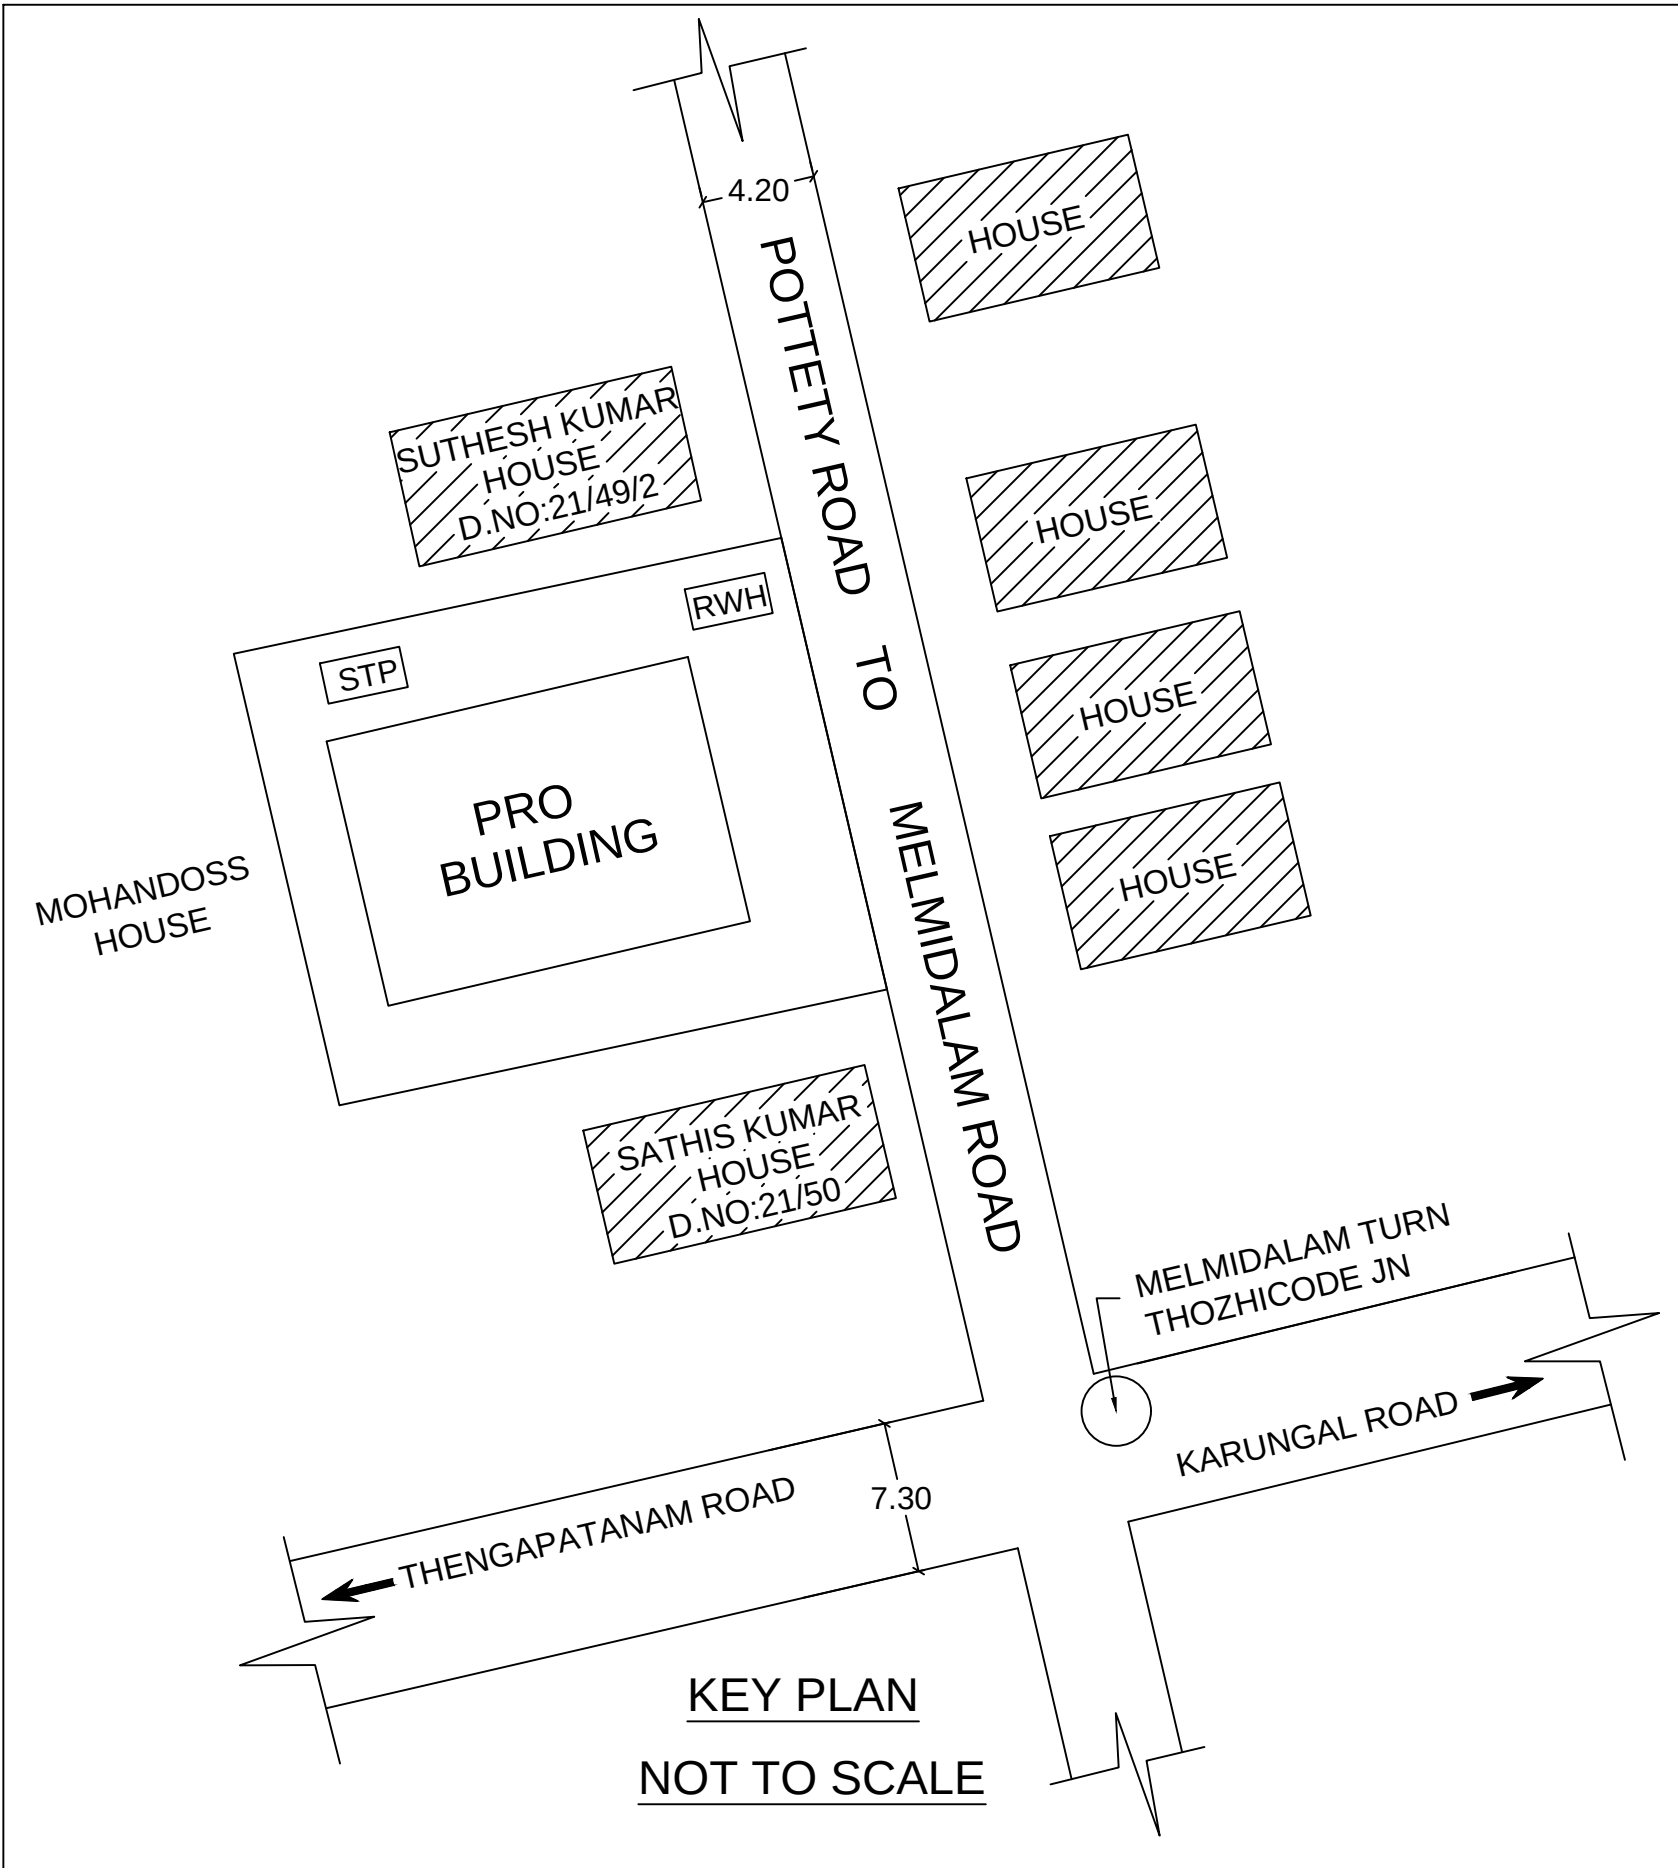
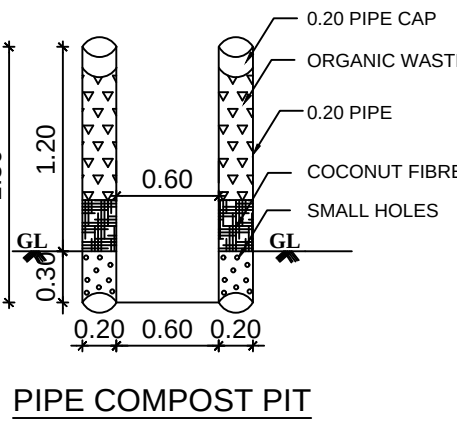
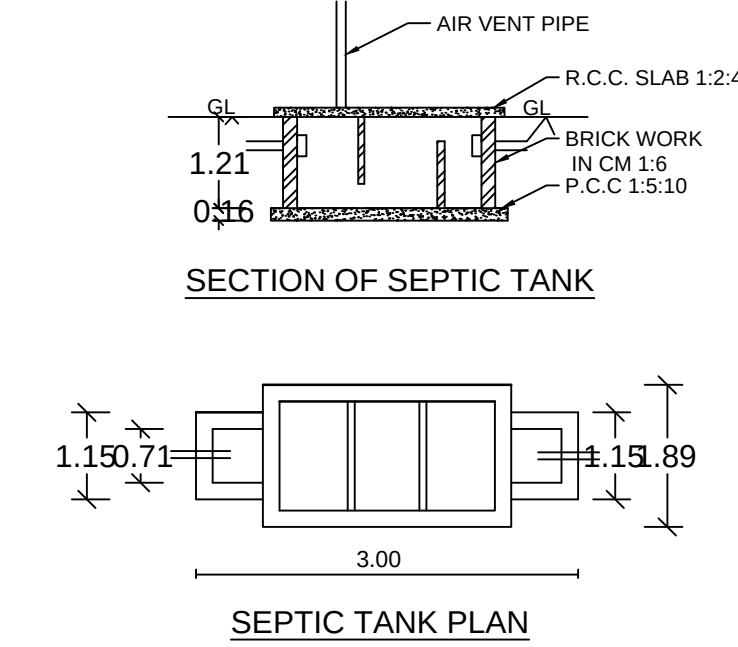
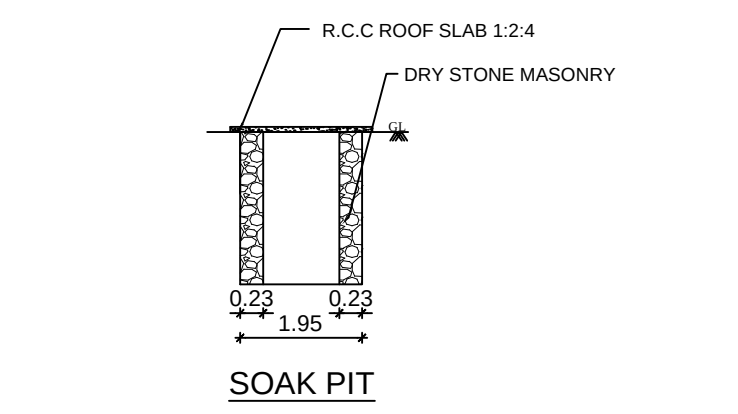
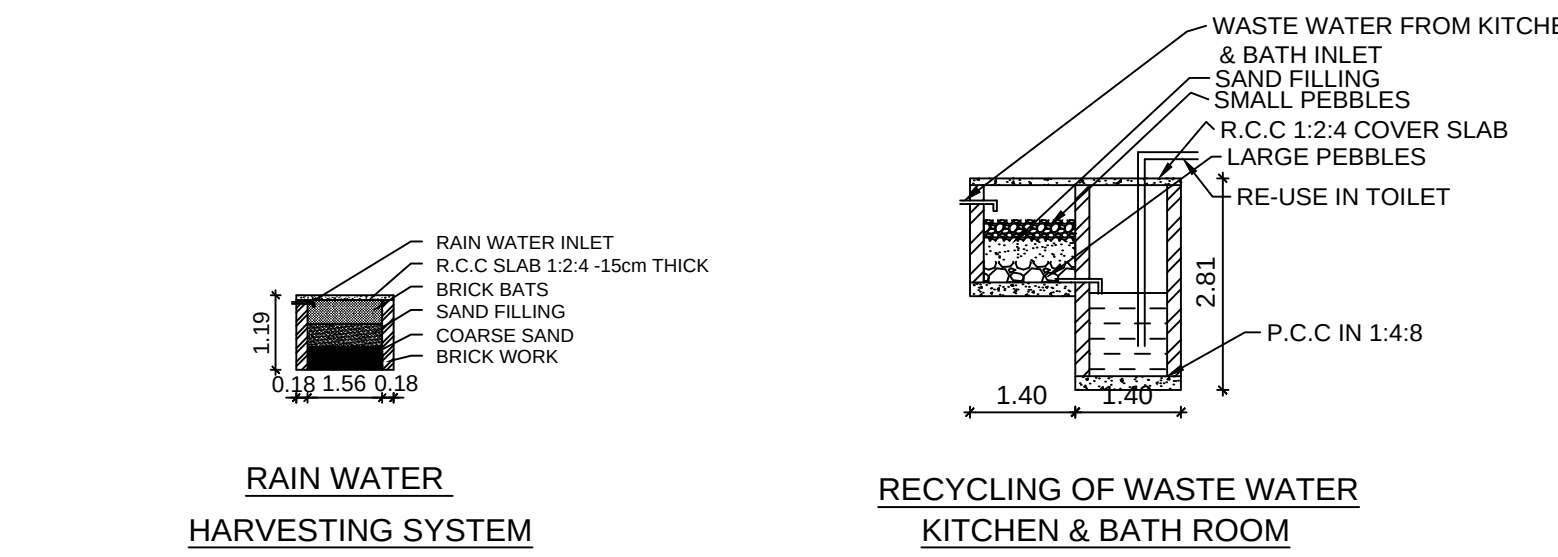
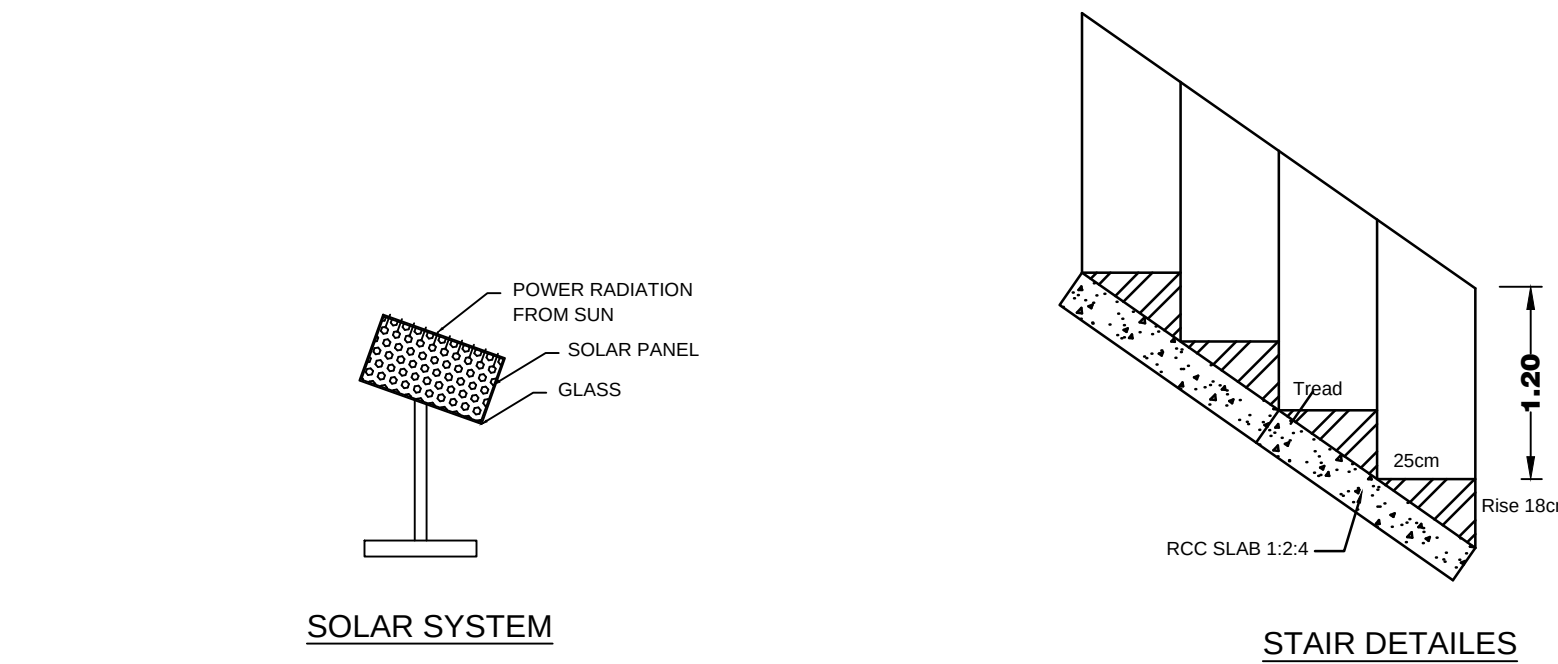
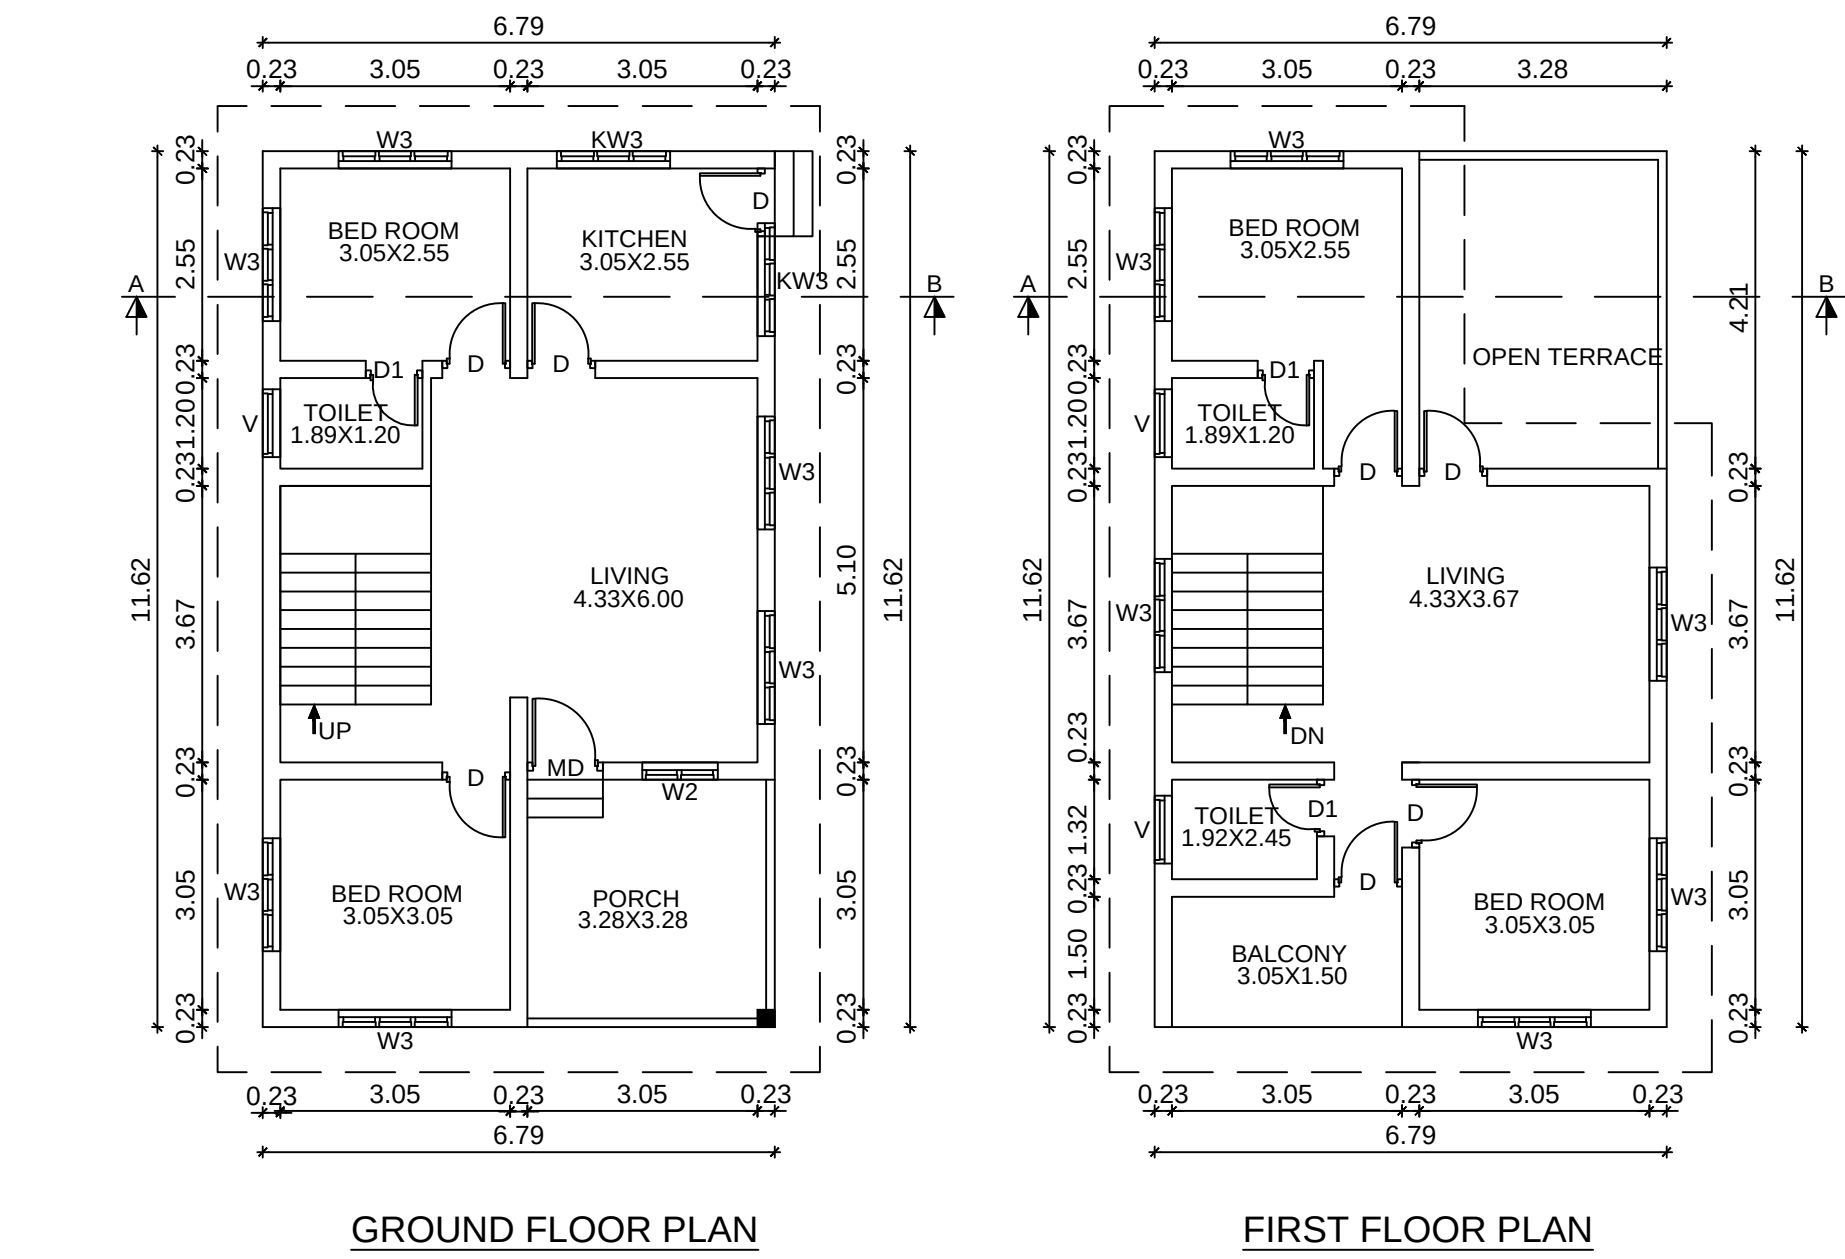
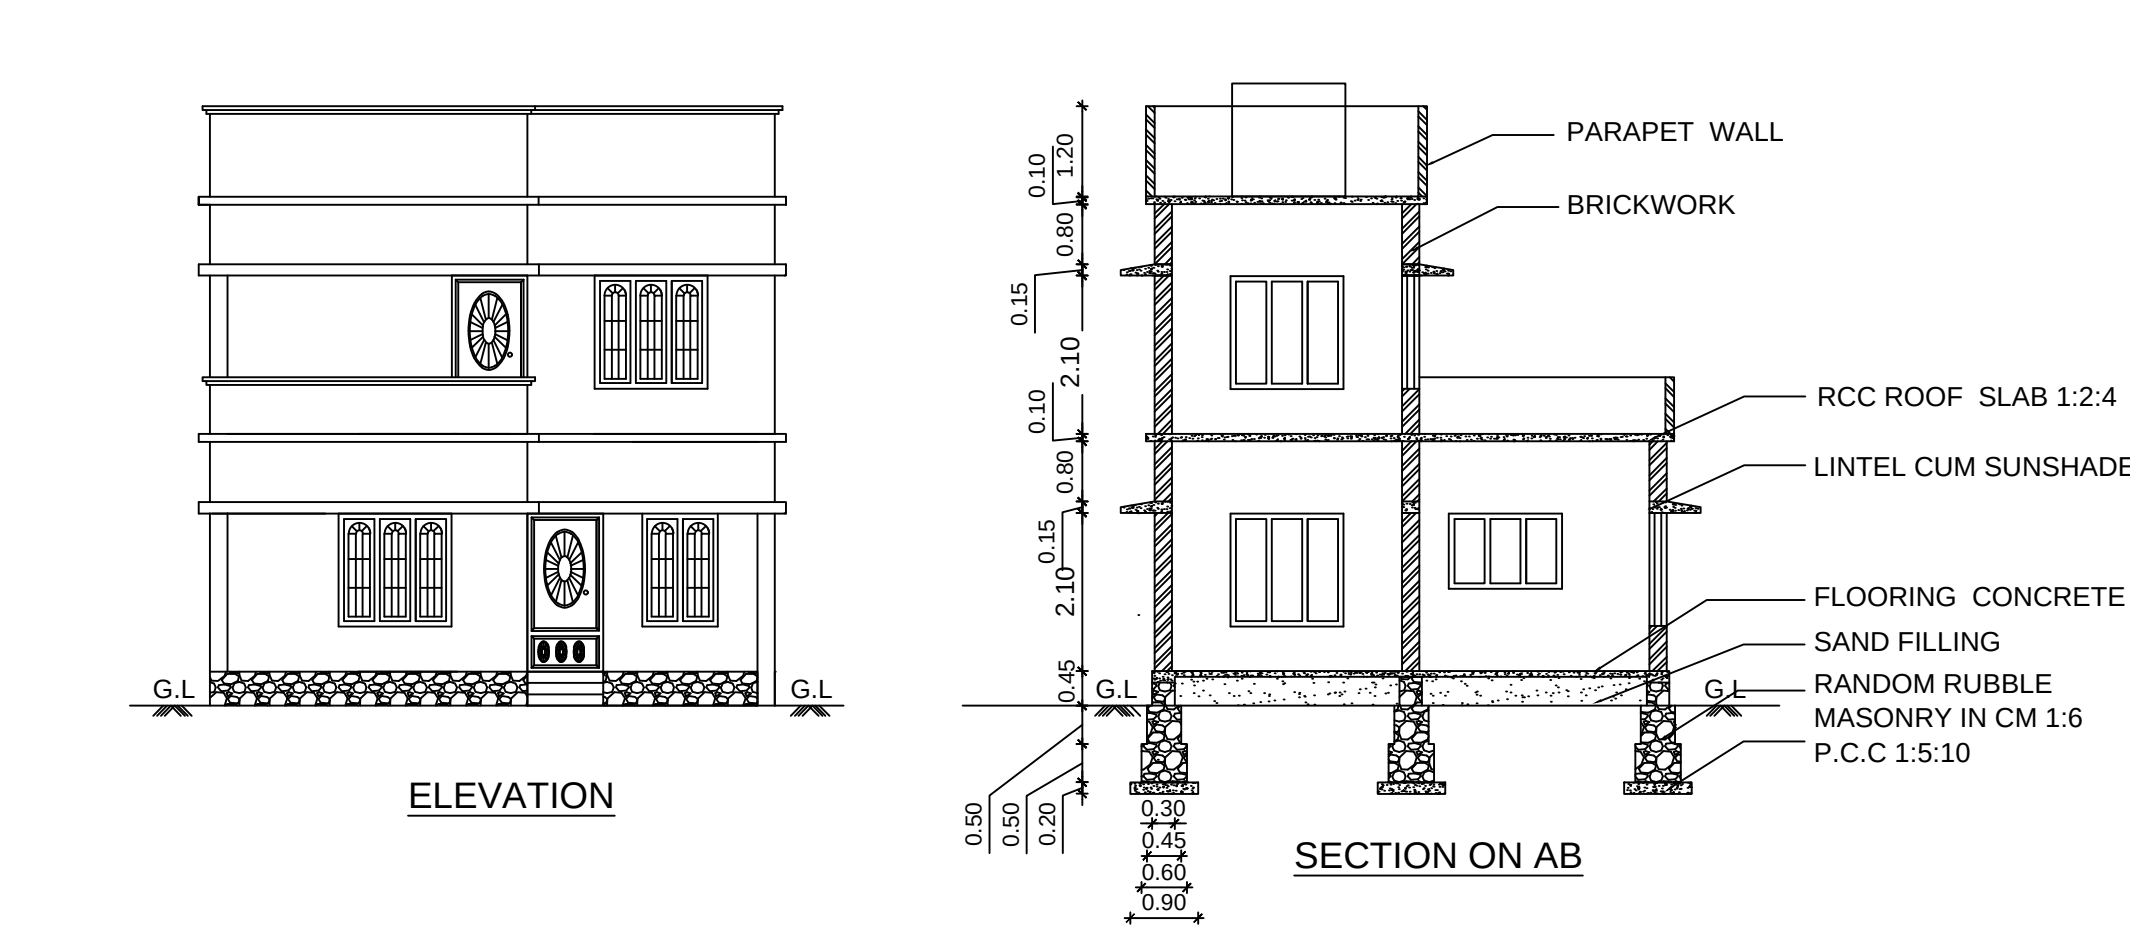


PLAN SHOWING THE PROPOSED CONSTRUCTION OF A R.C.C ROOF RESIDENTIAL BUILDING AT VALIYAVILAI, THOZHICODE IN RE-SY NO: 223/19D OF

KEEZHKULAM 'A' VILLAGE, KEEZHKULAM TOWN PANCHAYATH, KILLIYOOR TALUK, KANYAKUMARI DISTRICT.

NAME OF OWNER : Mr.M.B.NANDHA KUMAR, S/O.Mr.MOHANDOSS,

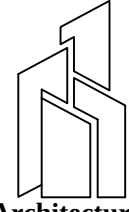

AREA DETAILS		
Site Area	201.90 Sq.m	5.000 Cents
Vacant Area	123.00 Sq.m	3.040 Cents
PLINTH AREA		
Ground Floor	78.90 Sq.m	849.27 Sq.ft
First Floor	65.09 Sq.m	700.69 Sq.ft
Total Floor	143.99 Sq.m	1549.96 Sq.ft
CARPET AREA		
Ground Floor	51.34 Sq.m	552.68 Sq.ft
First Floor	40.53 Sq.m	436.31 Sq.ft
Total Floor	122.52 Sq.m	1318.93 Sq.ft
Plot Coverage : (78.90/201.90)*100 = 39.08%		
SCHEDULE OF JOINERIES		
REF	DESCRIPTION	SIZE
MD	DOOR	1.00X2.10
D	DOOR	0.90X2.10
D1	DOOR	0.75X2.10
W3	WINDOW	1.50X1.50
W2	WINDOW	1.00X1.50
KW3	WINDOW	1.50X1.00
V	VENTILATOR	0.90X0.60
ALL DIMENSIONS ARE IN METRE		
J&C Architecture Designers & Builders J & C Architecture Er.A.M.Justin Thiravija Raj DCE, BE. Karungal Near KDCC Bank, Karungal Post, Pin - 629157 Mobile : 9487634407, 9597402307 E-mail : justin17civil@gmail.com.		
APPLICANT		
 Er.A.M.Justin Thiravija Raj, DCE, BE. Licensed Building Engineer and Land Surveyor Thozhicode, Keezhkulam Post Kanyakumari District - 629 193 Cell: 9487634407 ENGINEER		
OFFICE USE ONLY		