
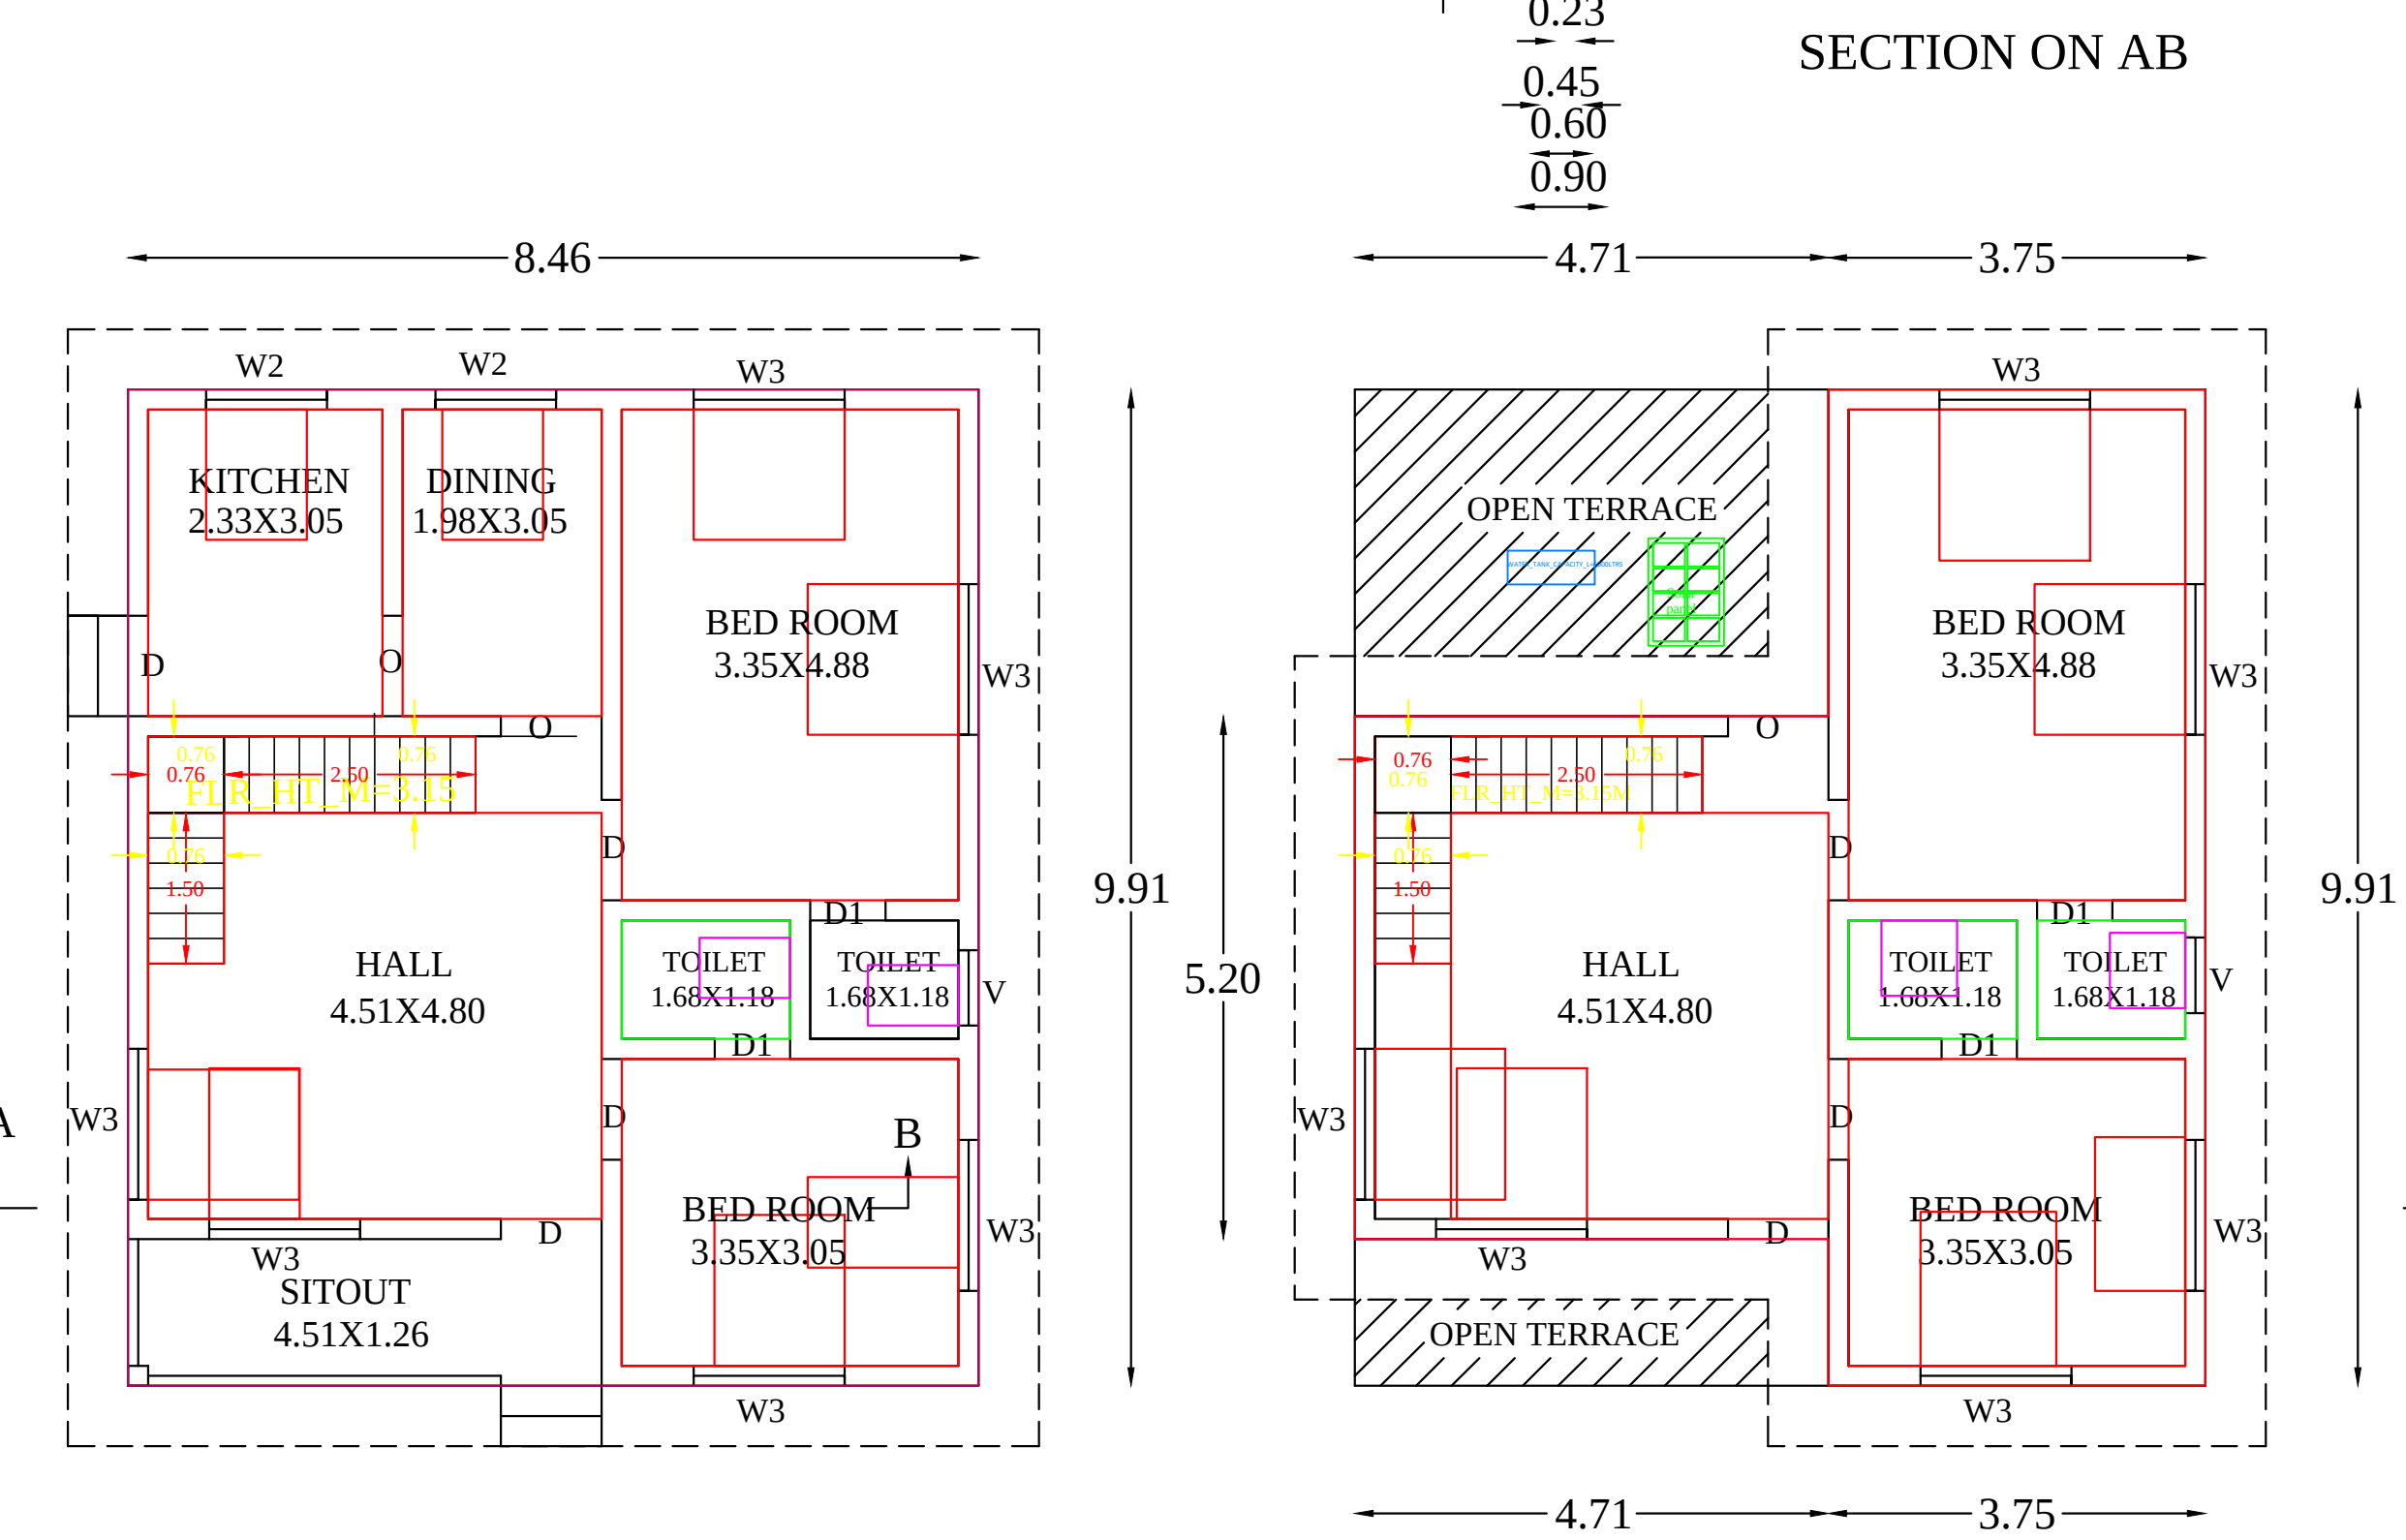


PLAN SHOWING THE PROPOSED CONSTRUCTION OF R. C. C ROOF RESIDENTIAL BUILDING

AT ELLAMMAVILAI , IN RE. SURVEY. NO : 654/13 OF MEICODE VILLAGE IN VERKILAMBI TOWN


PANCHAYAT, THIRUVATTAR TALUK, KANYAKUMARI DISTRICT

NAME OF OWNER: Mr.P.VIBIN,
S/o.P.PAUL AYILYAM,
MUKILANKARAI,
MANALIKARAI(P.O),

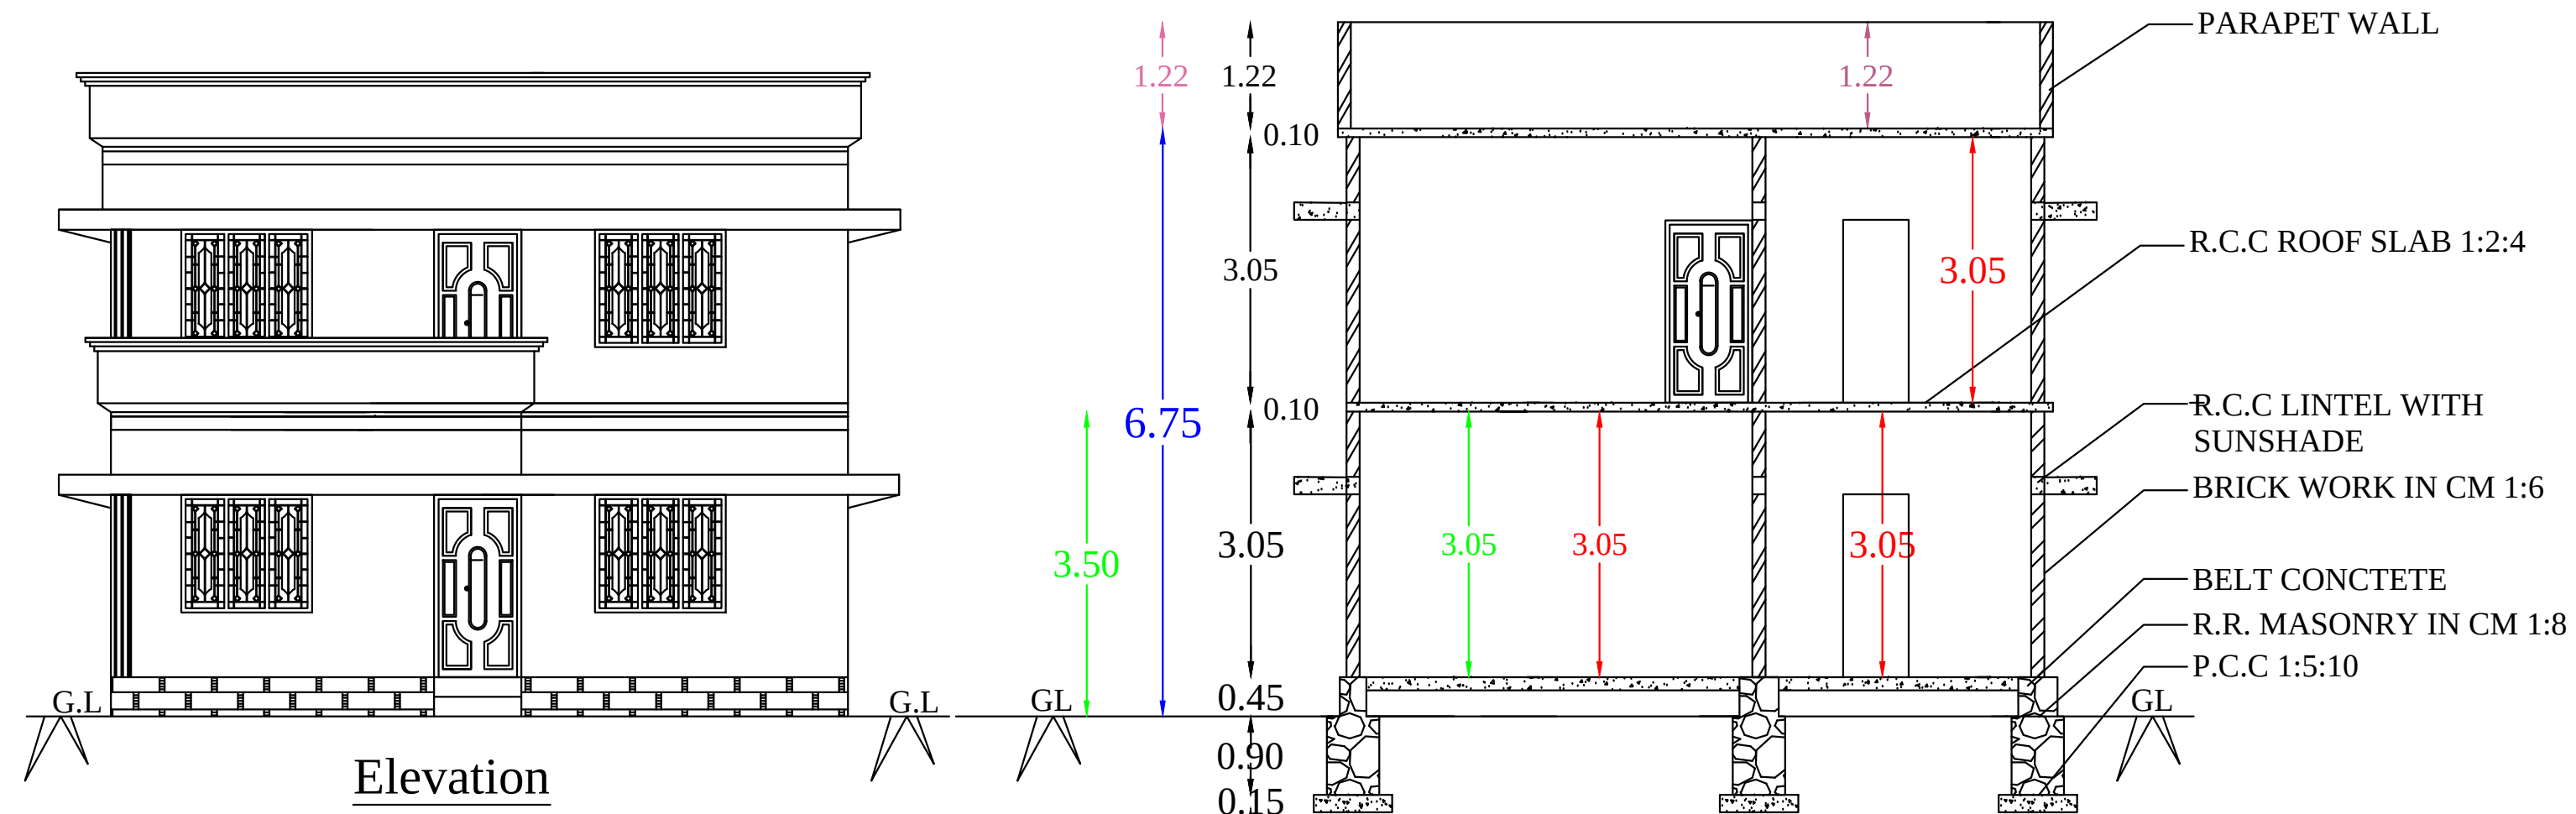


GROUND FLOOR PLAN


FIRST FLOOR PLAN

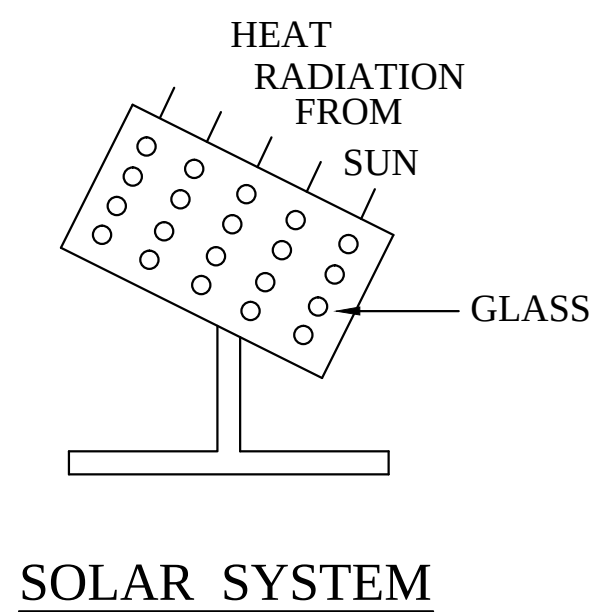


SOLAR SYSTEM

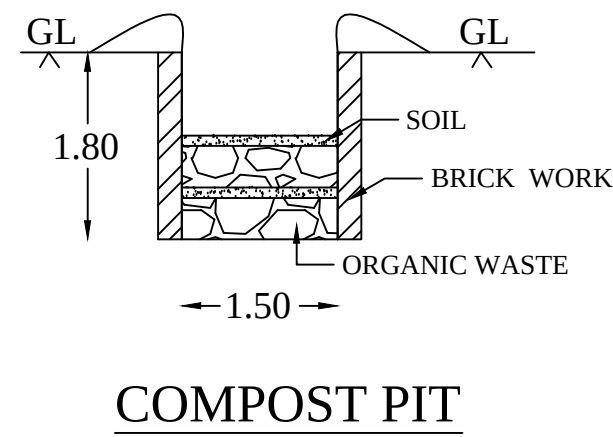


COMPOST PIT

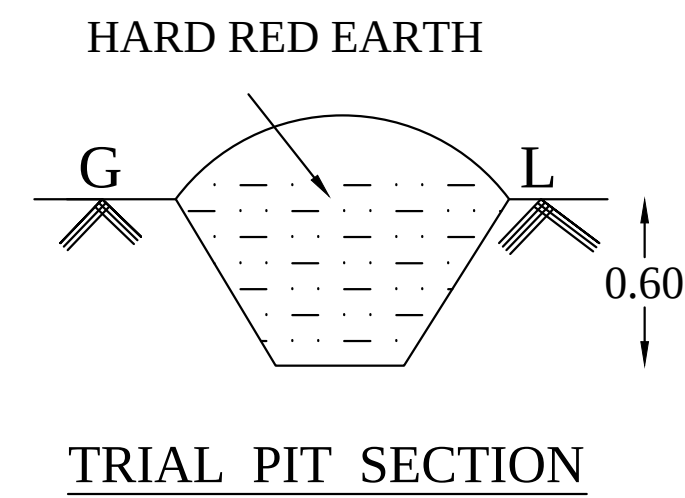


TRIAL PIT SECTION

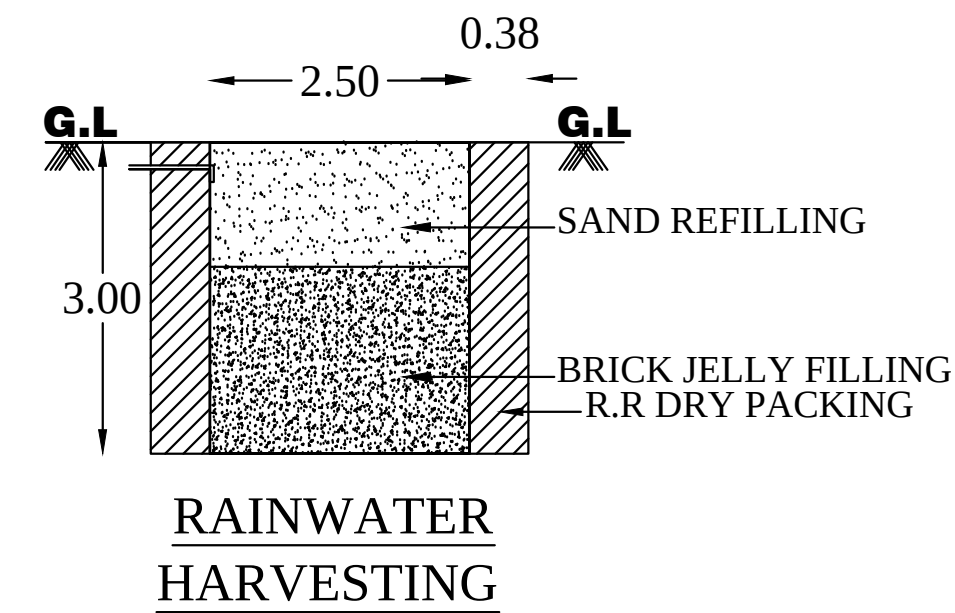


RAINWATER HARVESTING

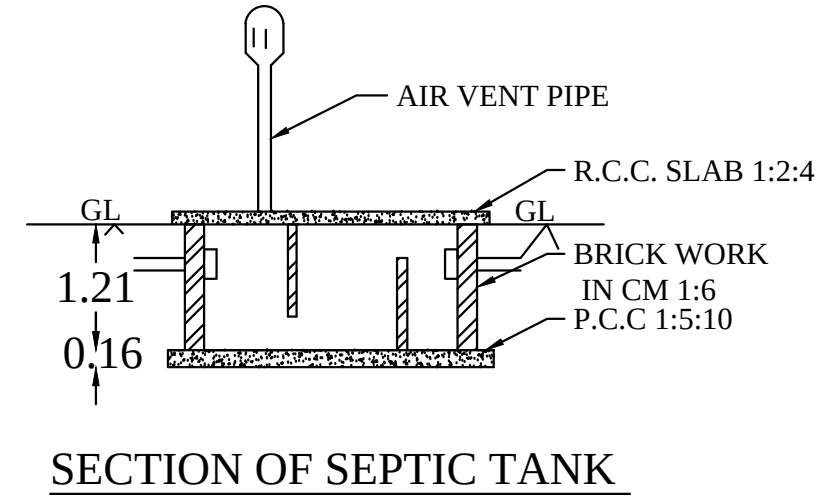

SECTION OF SEPTIC TANK

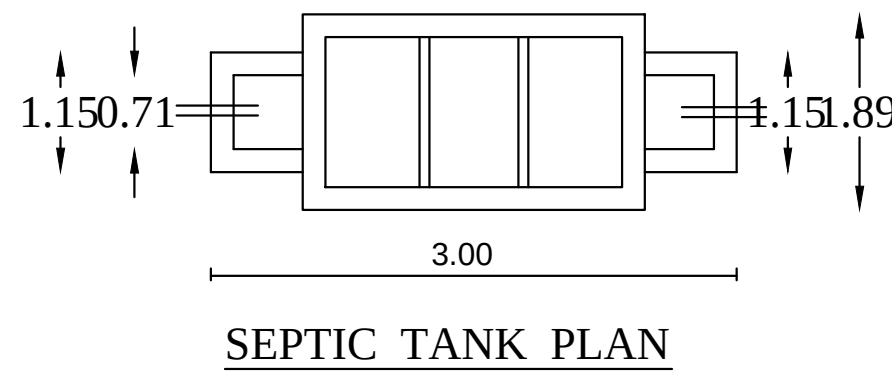

SEPTIC TANK PLAN

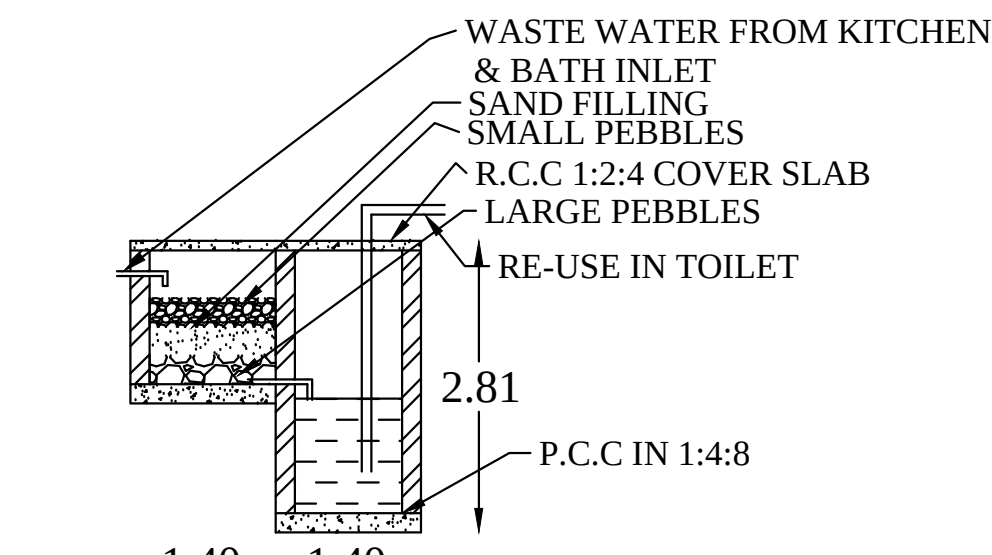


RECYCLING OF WASTE WATER
KITCHEN & BATHROOM

TO KARANIPOTTAI

KEY PLAN

NOT TO SCALE

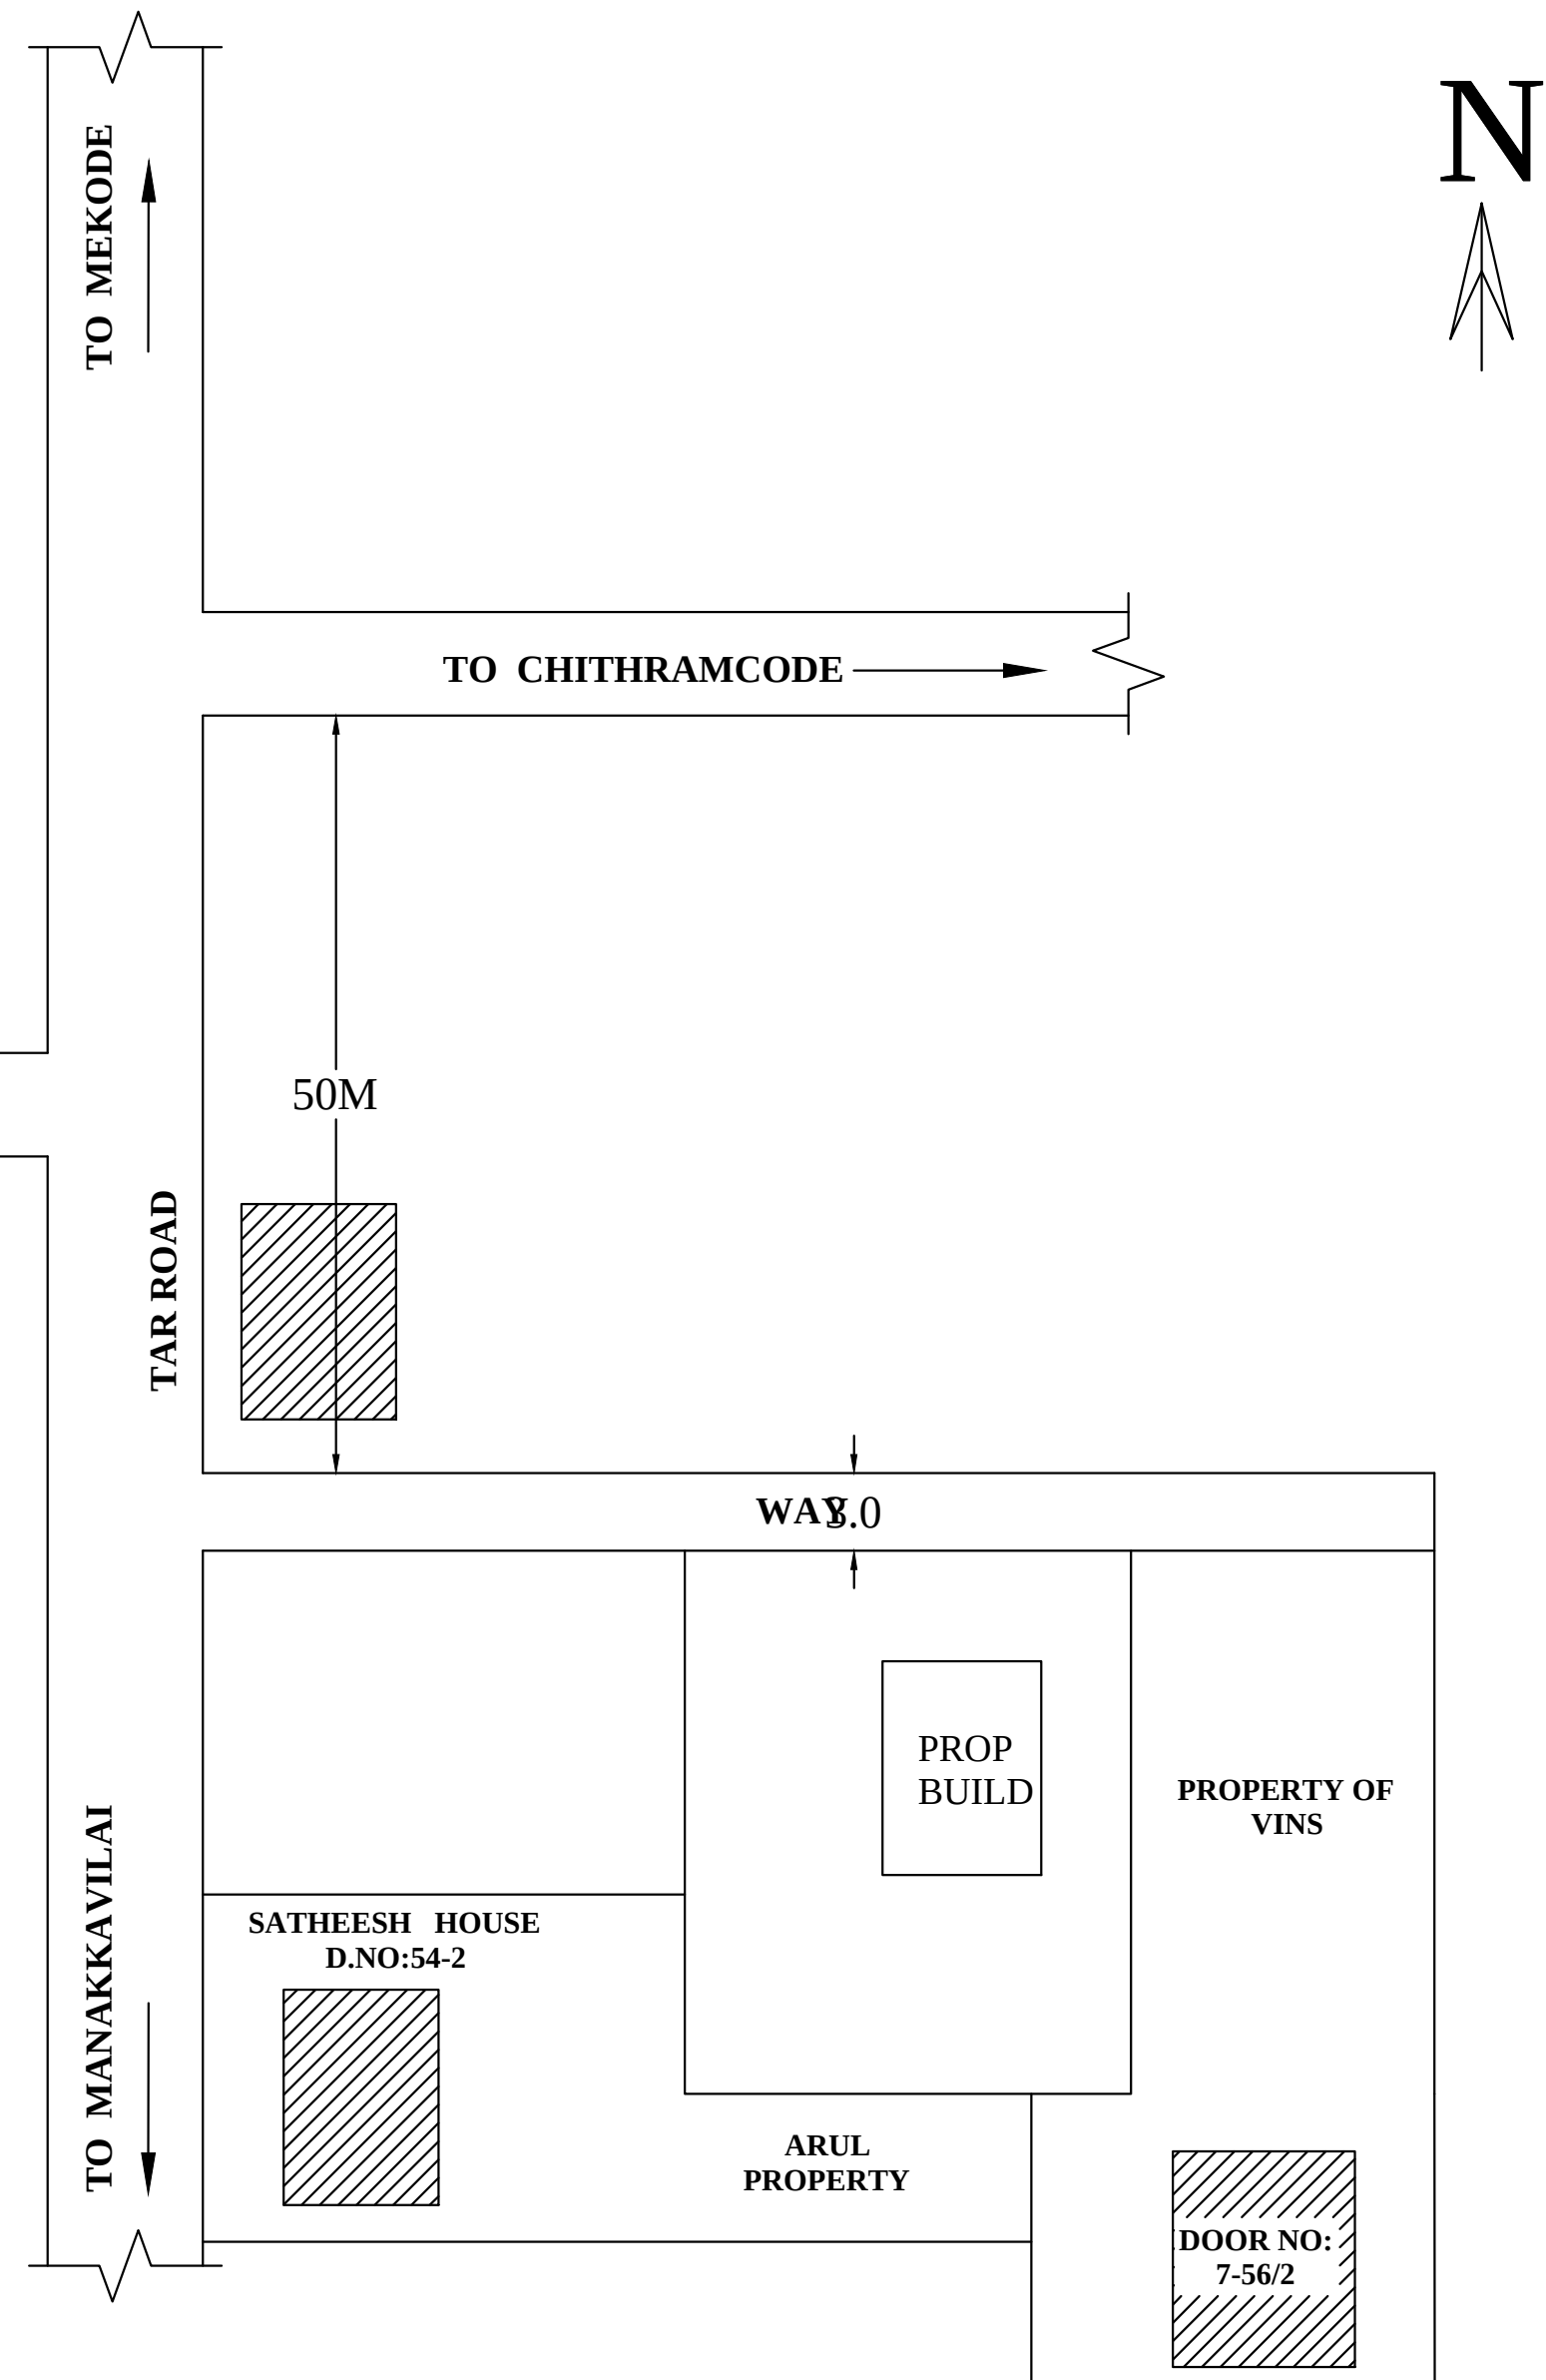

PLAN INFO

PLOT_NO=NO

PATTA_NO=3503

TALUK=THIRUVATTAR

DISTRICT=KANNYAKUMARI

SURVEY_NO=654/13

PLOT_AREA_M2=348.77

AS_PER_DOCUMENT=348.77

AS_AT_SITE=343.47

FMB_OR_PLR=348.77

JURISDICTION_TYPE= PANCHAYAT

SINGLE_FAMILY_BLDG=NO

LAND_USE_ZONE = RESIDENTIAL

CRZ=NO

SECURITY_ZONE=NO

WHETHER_GOV'T_OR_AIDED_SCHOOL=NO

ROAD_WIDTH=3.00

ROAD_LENGTH= 50.0

AVG_PLOT_DEPTH= 15.40

AVG_PLOT_WIDTH= 39.80

RWH_DECLARED=YES

BUILDING_NEAR_TO_RIVER=NO

OSR_APPLICABLE =NO

OSR_SURRENDER_OR_BUYBACK=BUYBACK

PREMIUM_FSI_REQUIRED=NO

IS_APPROVED_LAYOUT=NO

AREA_TYPE=OTHERS

BUILDING_NEAR_MONUMENT=NO

BUILDING_NEAR_GOV'T_BLDG=NO

PROVISION_FOR_GREEN_BUILDINGS_AND_SUSTAINABILITY=NO

FIRE_PROTECTION_AND_FIRE_SAFETY_REQUIREMENTS=NO

NOC_FOR_CONSTRUCTION_NEAR_MONUMENT=NO

BARRIER_FREE_ACCESS_FOR_PHYSICALLY_CHALLENGED_PEOPLE=YES

FIRE_PROTECTION_AND_FIRE_SAFETY_REQUIREMENTS=YES

NOC_FIRE_DEPT=NO

IS_SWIMMING_POOL_EXISTS=NO

IF_HERITAGE_TOWN_LESS_THAN_1KM_RADIUS=NO

BLOCK_1_F-MSBI_MEMBER_COUNT=2

SITE BOUNDARY

PROP. BUILDING

ROAD, PATHWAY

EXIST. BUILDING

JOINERY DETAILS

MD : MASTER DOOR : 1.00 X 2.13
D : DOOR : 0.90 X 2.10
D1 : DOOR : 0.75 X 2.10
W3 : WINDOW : 1.50 X 1.50
W2 : WINDOW : 0.90 X 1.50
KW2 : KITCHEN WINDOW : 0.90 X 0.90
V : VENTILATOR : 0.90 X 0.60

REFERENCE

	PLINTH AREA	FLOOR AREA
GROUND FLOOR	83.83 M ² 902.01 SQ. FT	71.25 M ² 766.65 SQ. FT
FIRST FLOOR	61.65 M ² 663.35 SQ. FT	52.40 M ² 563.82 SQ. FT
TOTAL AREA	145.48 M ² 1565.36 SQ. FT	123.65 M ² 1330.47 SQ. FT

PLOT COVERAGE : (83.83/348.77)*100 = 24.03 %

AREA OF SITE : 8.618 CENTS, 348.77 M², 3752.76 SQ.FT

VACANT AREA : 264.94 M², 2850.75 SQ.FT

SIGNATURE OF OWNER



ENGINEER

OFFICE USE ONLY