


THE PLAN SHOWING PROPOSED CONSTRUCTION OF R.C.C ROOF RESIDENTIAL BUILDING AFTER DEMOLISHING EXISTING BUILDING WITH DOOR NO. - 26/49 AT KEEZHATHERU ERANIEL IN RE.SY. NO : 474/5, 474/6 OF ERANIEL VILLAGE, ERANIEL TOWN PANCHAYAT, KALKULAM TALUK, KANNIYAKUMARI DISTRICT.

NAME OF OWNER :

Mr.G.PAZHANI KUMAR
S/O.GANESA PILLAI
KEEZHATHERU
ERANIEL
NEYYOOR P.O .

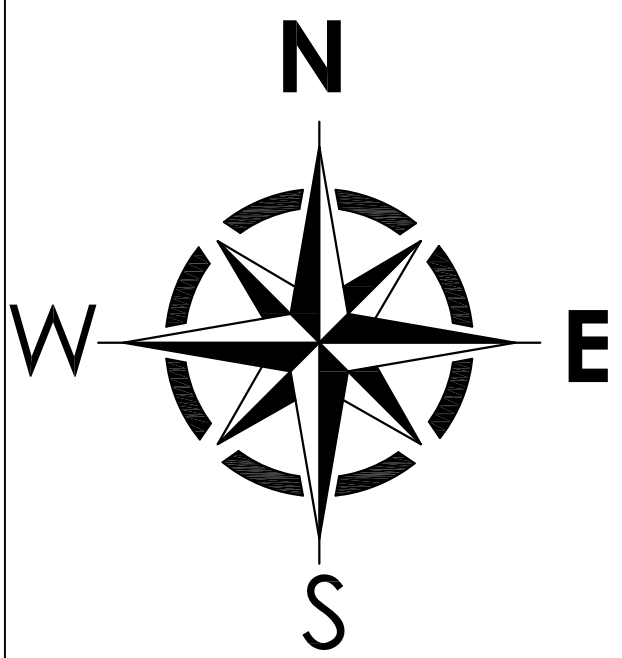

AREA DETAILS - BUILDING

PLINTH AREA		
Ground Floor	104.87Sq.mt	1128.82Sq.ft
First Floor	104.87Sq.mt	1128.82Sq.ft
Total Area	209.74Sq.mt	2257.64Sq.ft
CARPET AREA		
Ground Floor	72.94Sq.mt	785.13Sq.ft
First Floor	84.67Sq.mt	911.39Sq.ft
Total Area	157.61Sq.mt	1696.51Sq.ft
AREA DETAILS - PLOT		
Site Area	3.000 Cents	1.21 Are
Site Area	121.41Sq.mt	1306.86Sq.ft
Vacant Area	16.54Sq.mt	178.04Sq.ft

SCHEDULE OF JOINERIES

REF	DESCRIPTION	SIZE
D	Door	0.90X2.10
D1	Door	0.75X2.10
W3	Window	1.80X1.50
W2	Window	1.20X1.50
KW3	Window	1.80X1.00
V	Ventilator	0.60X0.60

ALL DIMENSIONS ARE IN METRE


PLAN : 1:100 SITE PLAN : 1:100

[Signature]

SIGNATURE OF OWNER


[Signature]
G.R. Ratheesh, B.Tech (Civ)
LICENCED BUILDING SURVEYOR
Rathee Construction
Opp. Post Office,
Thingal Nagar, Neyyoor P.O
9789743961

SIGNATURE OF BUILDING SURVEYOR

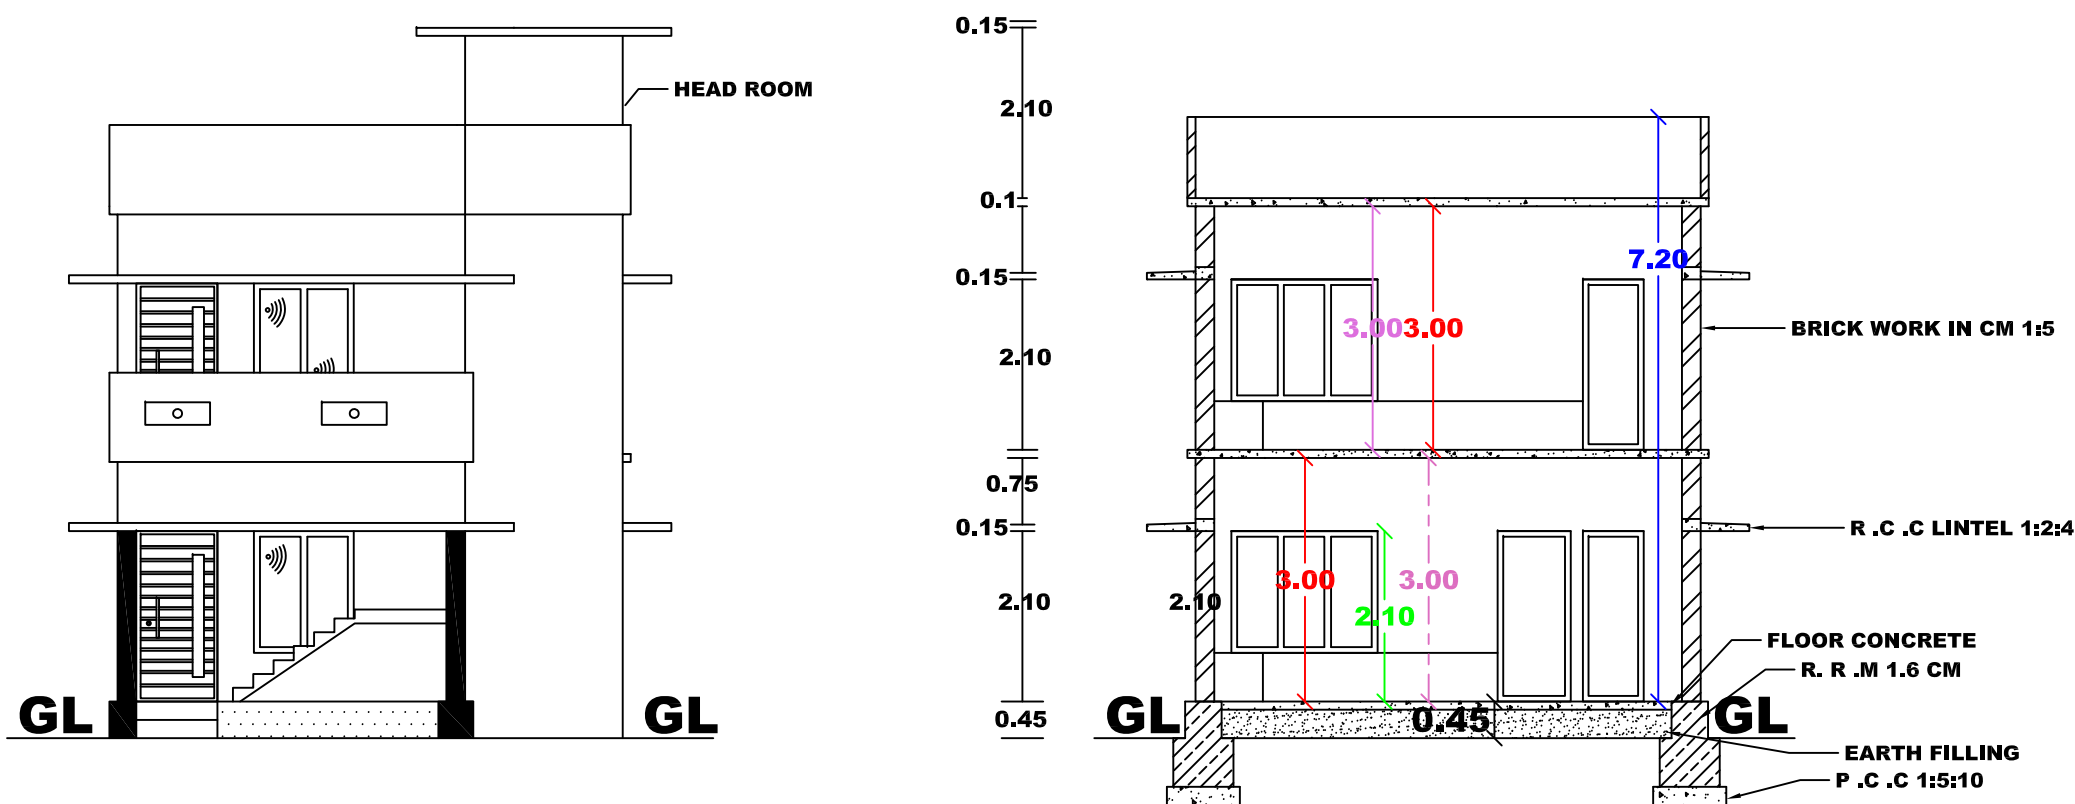


ELEVATION

SECTION -AB

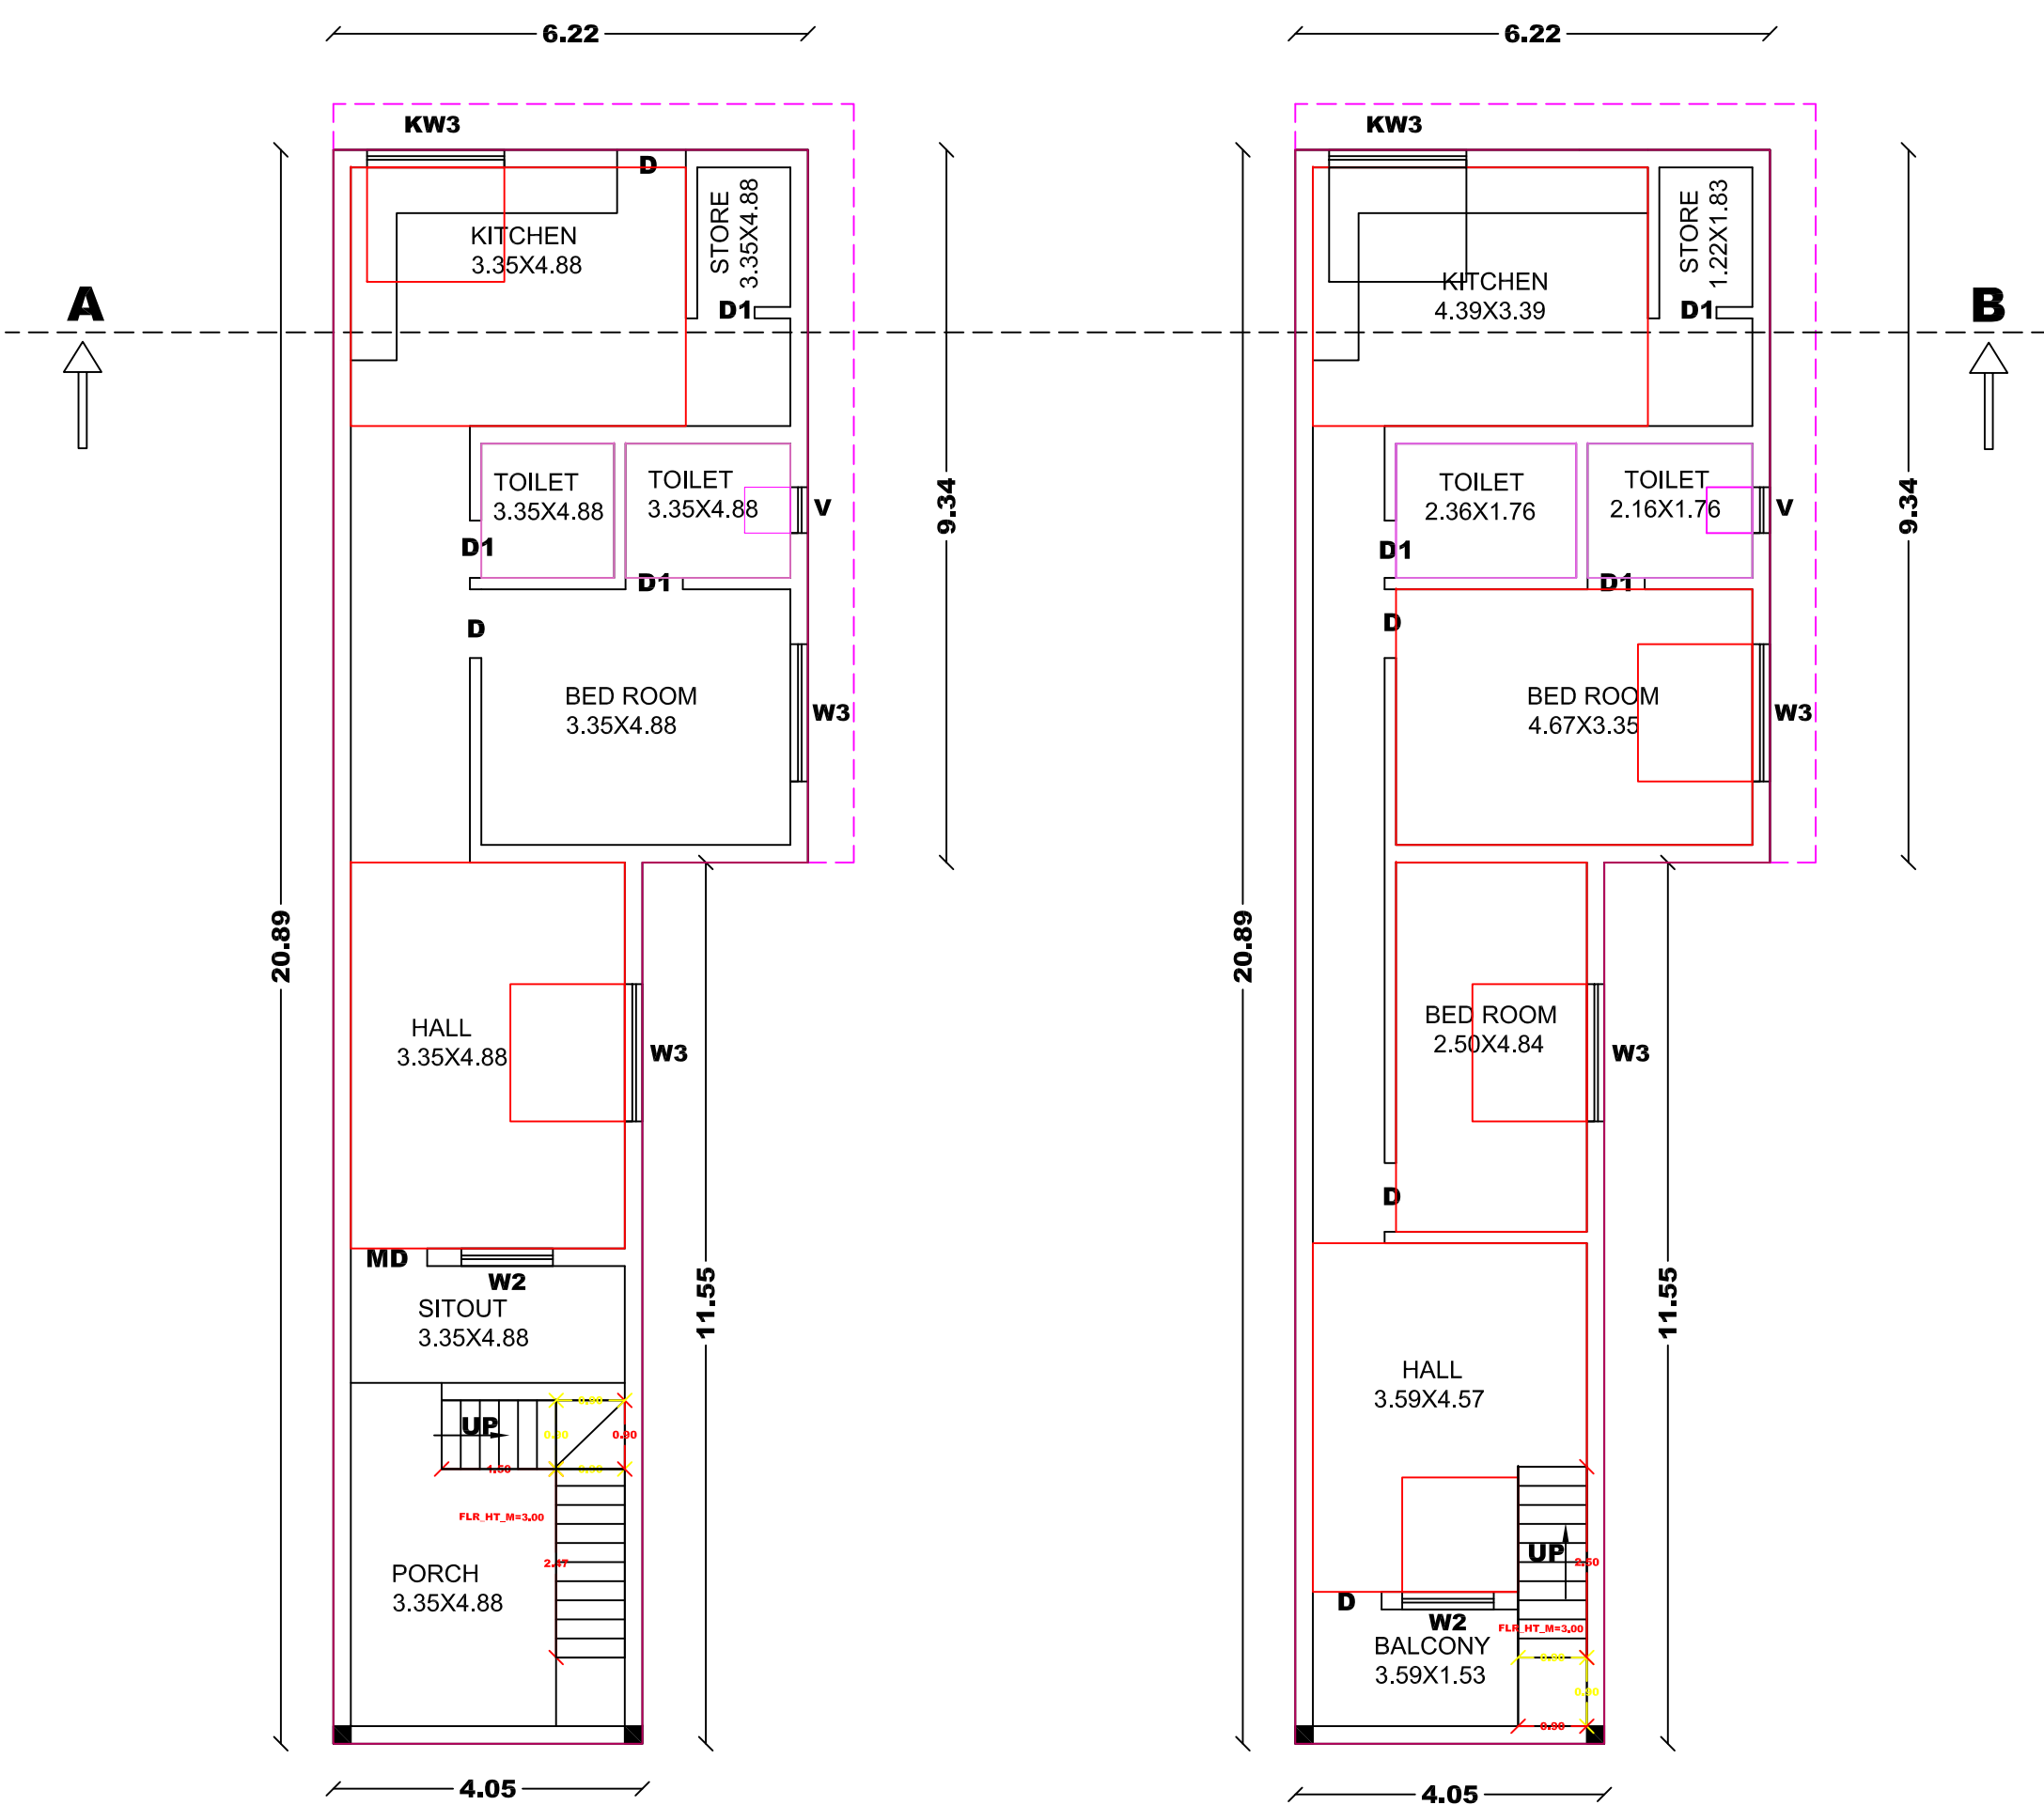


GROUND FLOOR


FIRST FLOOR

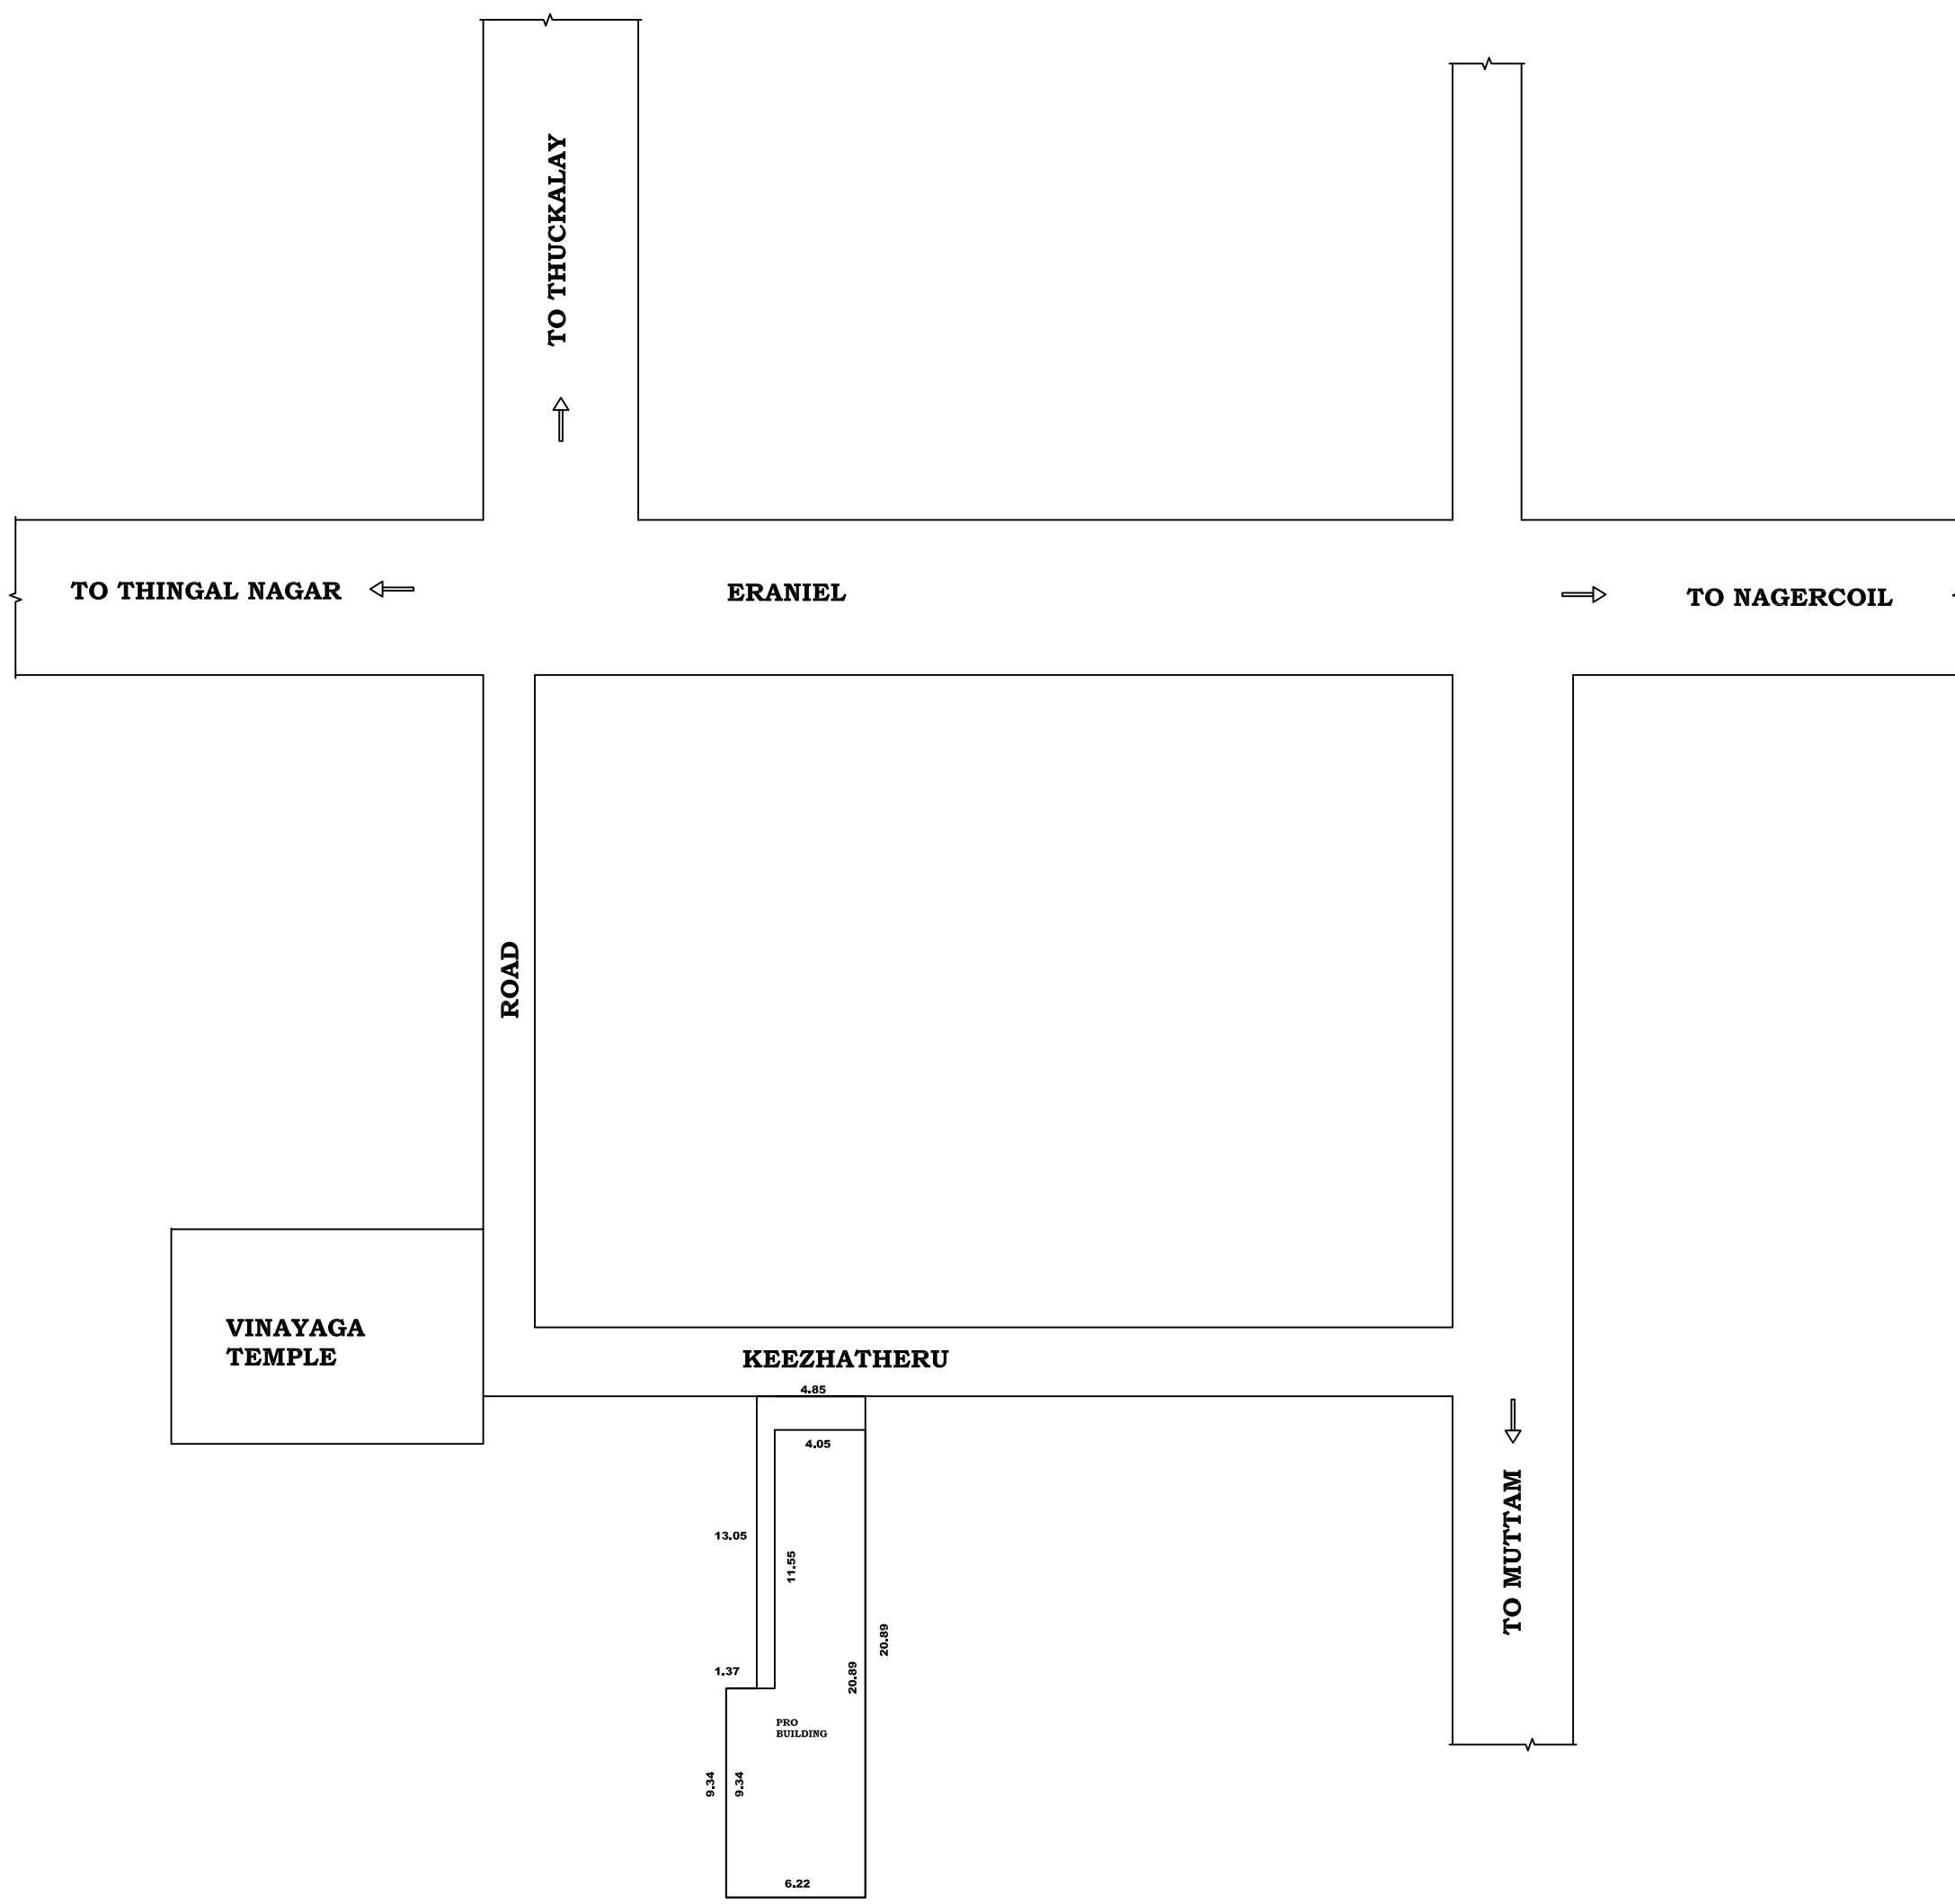


KEY PLAN

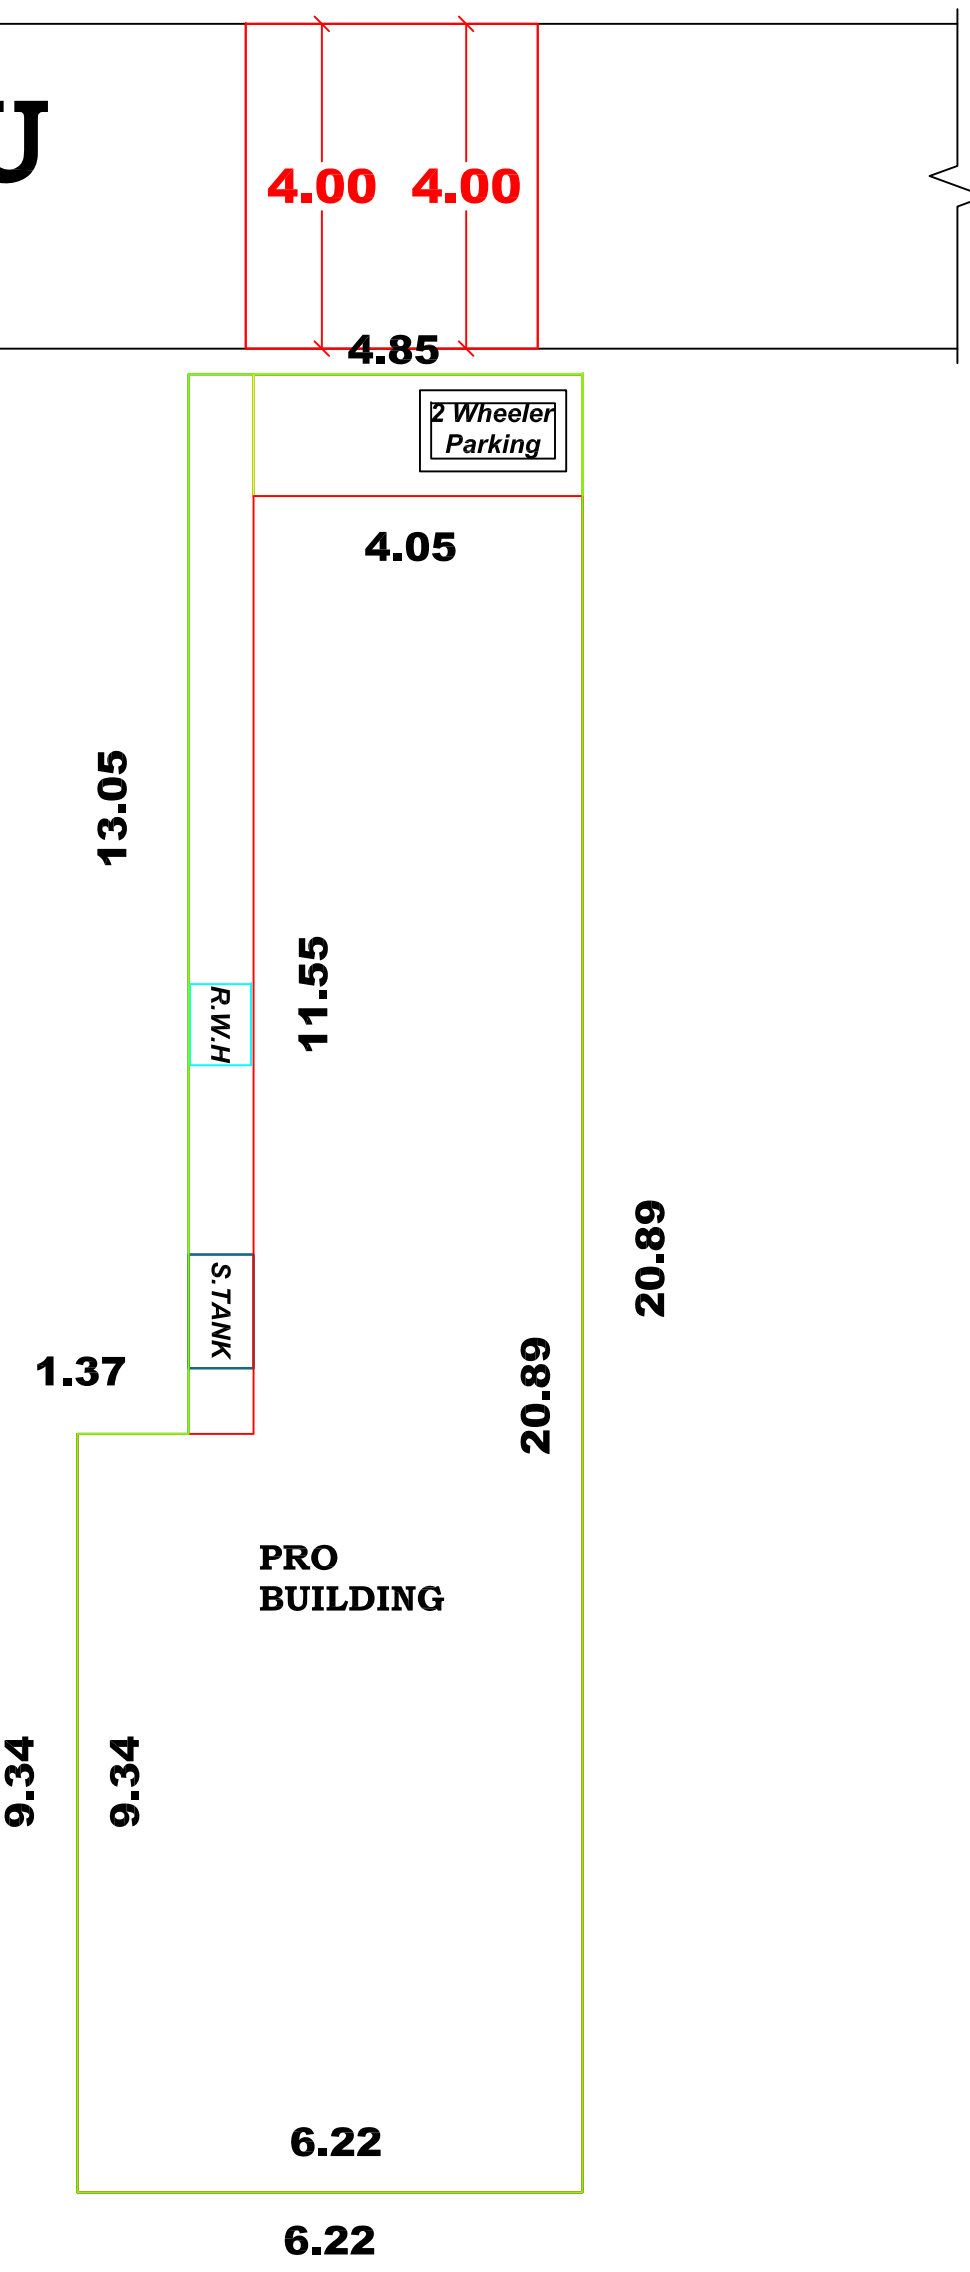

SITE PLAN

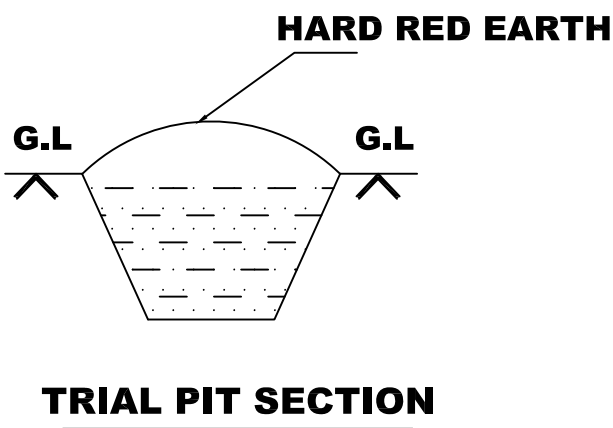

TRIAL PIT SECTION

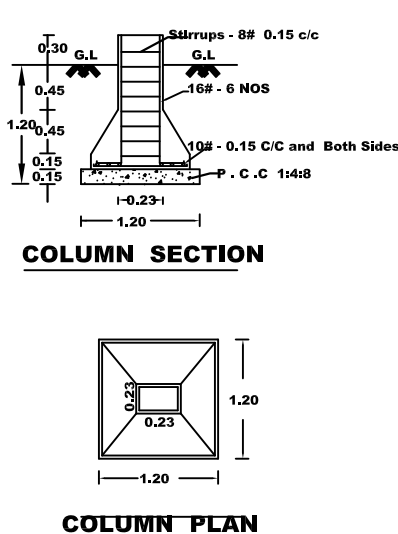


COLUMN PLAN




SOLAR PANNEL


NOT TO SCALE

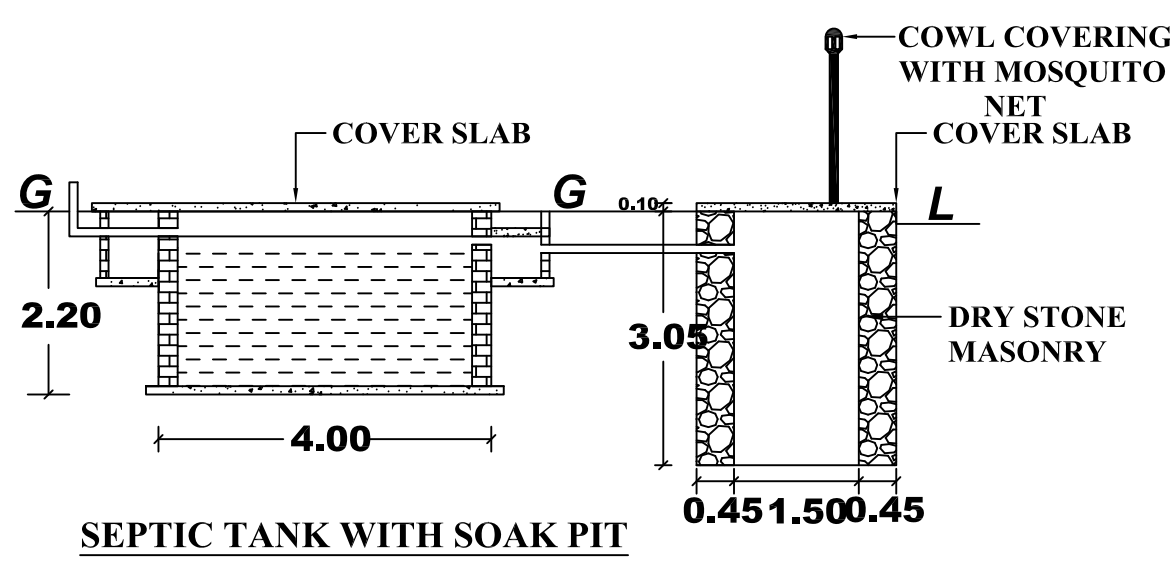

SEPTIC TANK WITH SOAK PIT

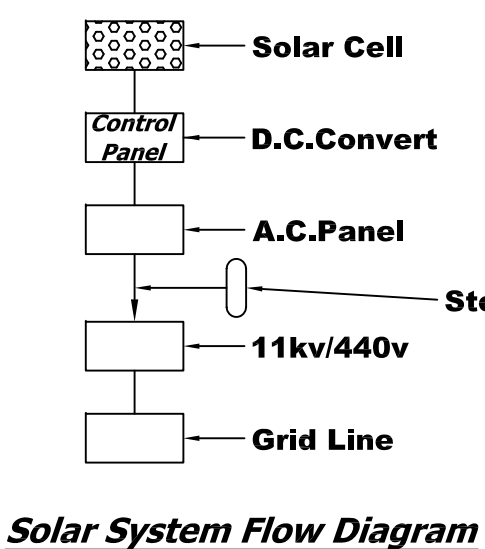

Solar System Flow Diagram

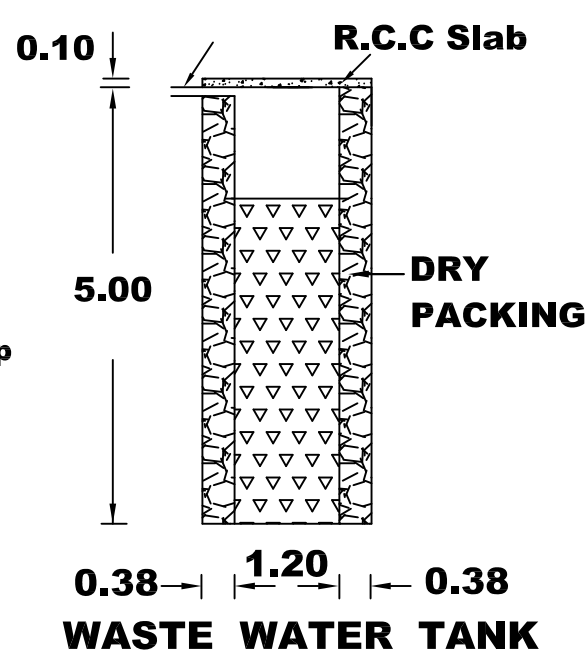

WASTE WATER TANK

PLAN INFO
PLOT AREA_M2=121.41
AS_PER_DOCUMENT=121.41
AS_A1_SITE=121.41
FMS_OR_PLR=121.41
SINGLE_FAMILY_BLDG=YES
CRZ=NO
SECURITY_ZONE=NO
ACCESS_WIDTH_M=10
DEPTH_CUTTING_MORE_THAN_1.5_M=NO
WHETHER_GOVT_OR_AIDED_SCHOOL=NO
ROAD_WIDTH=4.0
ROAD_LENGTH=250
AREA_TYPE=OTHERS
AVG_PLOT_DEPTH=28.00
AVG_PLOT_WIDTH=11.00
LAND_USE_ZONE=PR2
LEASEHOLD_LAND=NO
BUILDING_NEAR_MONUMENT=NO
BUILDING_NEAR_GOVT_BLDG=NO
BUILDING_NEAR_TO_RIVER=NO
BARRIER_FREE_ACCESS_FOR_PHYSICALLY_CHALLENGED_PEOPLE=NO
PROVISION_FOR_GREEN_BUILDINGS_AND_SUSTAINABILITY=NO
FIRE_PROTECTION_AND_FIRE_SAFETY_REQUIREMENTS=NO
NOC_FOR_CONSTRUCTION_NEAR_MONUMENT=NO
NOC_FOR_CONSTRUCTION_NEAR_AIRPORT=NO
NOC_FOR_CONSTRUCTION_NEAR_DEFENCE_AERODOMES=NO
NOC_STATE_ENV_IMPACT=NO
NOC_RAILWAY=NO
NOC_COLLECTOR_GVT_LAND=NO
NOC_IRRIGATION_DEPT=NO
NOC_FIRE_DEPT=NO
DISTRICT=KANNIYAKUMARI
JURISDICTION_TYPE= PANCHAYAT
OSR_APPLICABLE=NO
PREMIUM_FSI_REQUIRED=NO
IS_APPROVED_LAYOUT=NO
OCCUPANCY=RESIDENTIAL
RWH_DECLARED=YES
SURVEY_NO=474/5, 474/6
PATT_A_No=7433
TALUK=KALKULAM
IF_HERITAGE_TOWN_LESS_THAN_1KM_RADIUS=NO
IS_SWIMMING_POOL_EXISTS=NO