
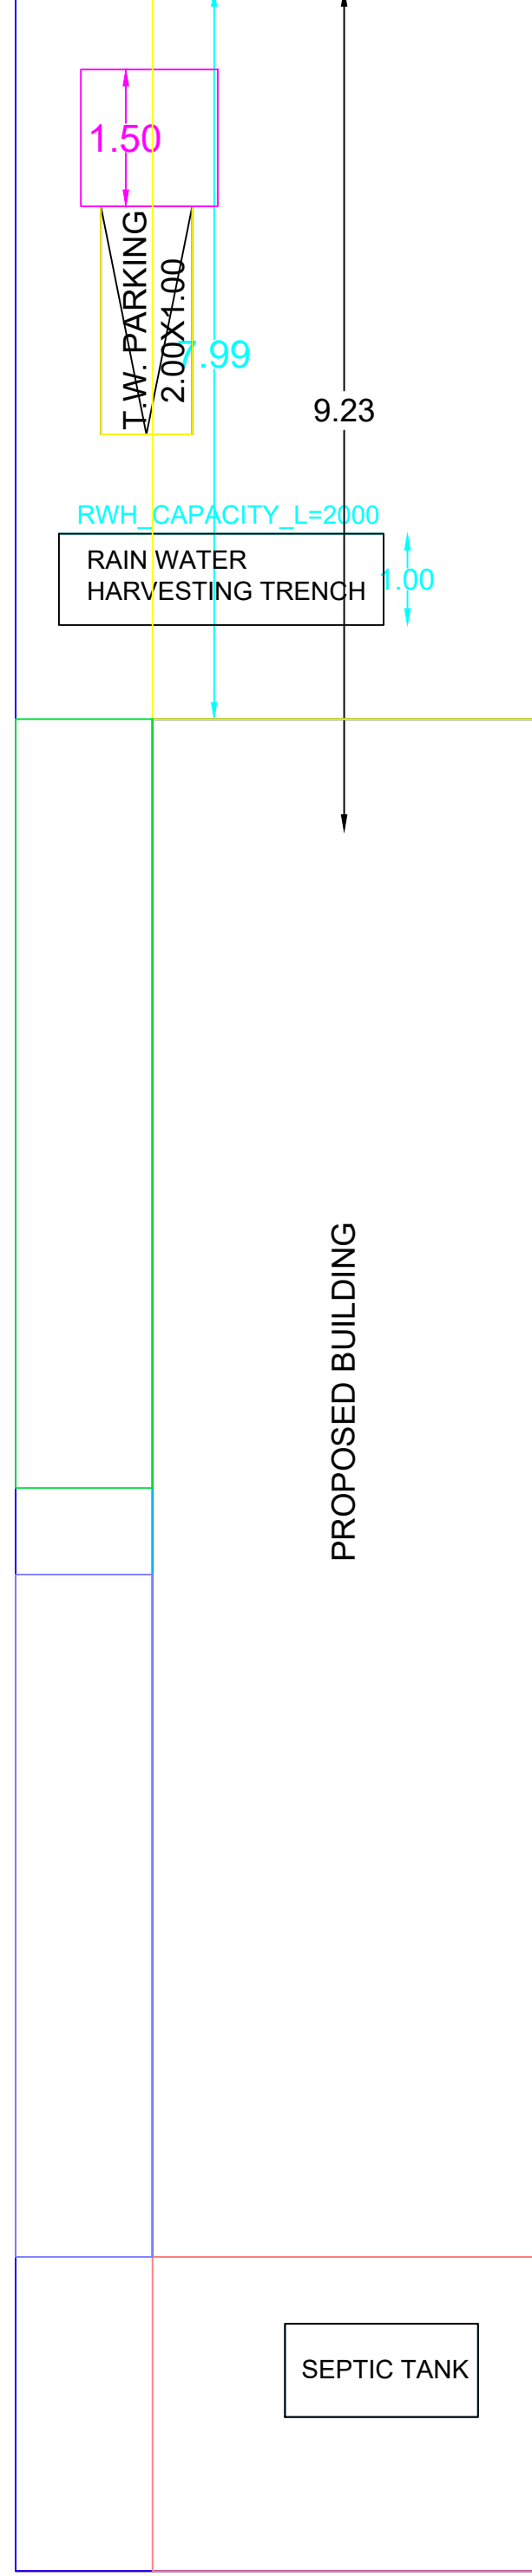
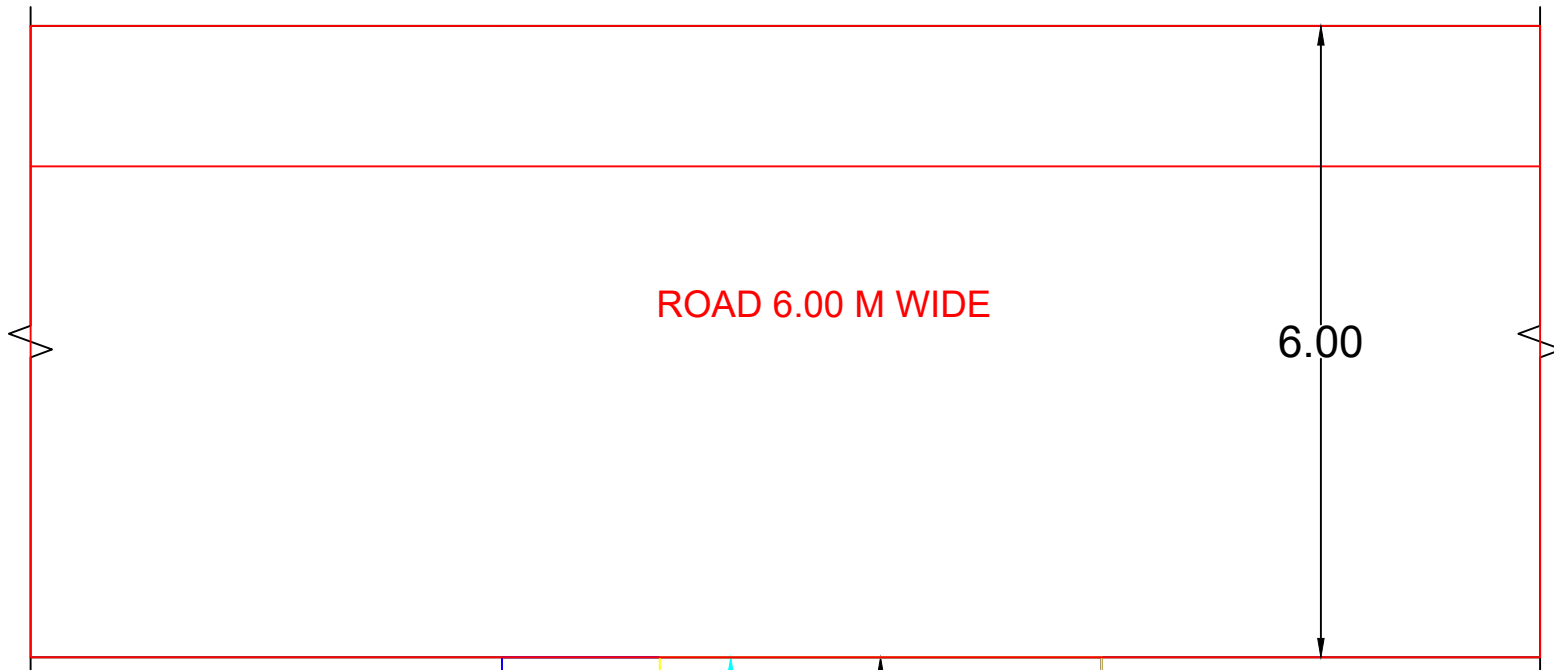
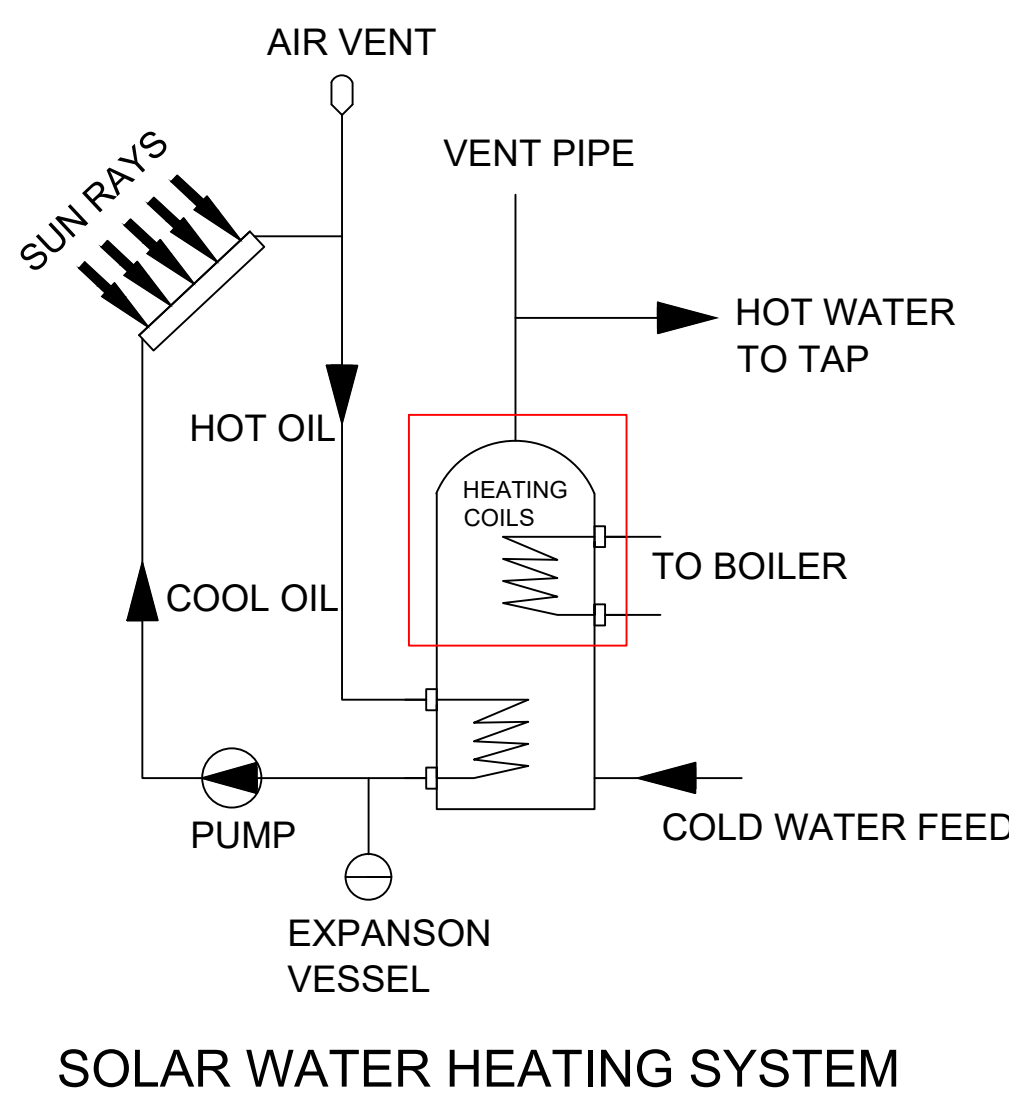
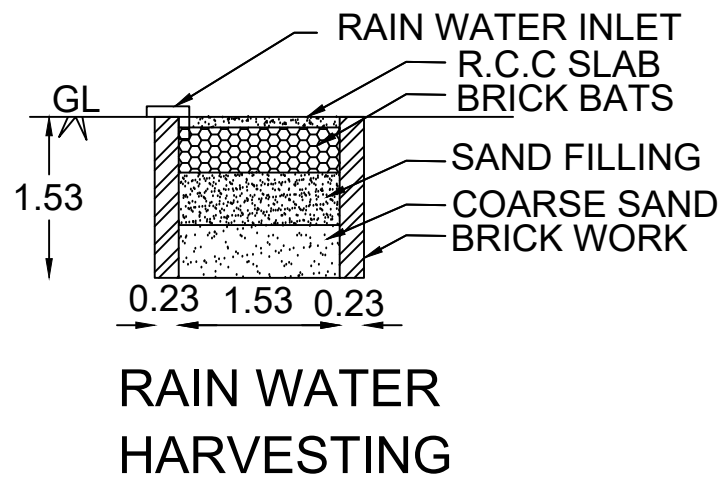
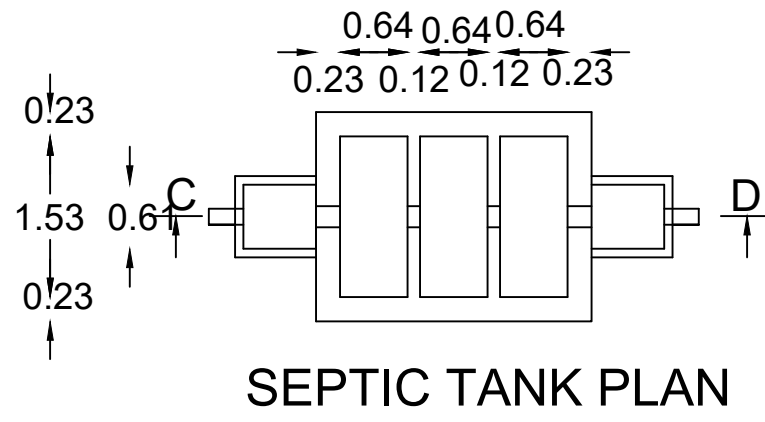
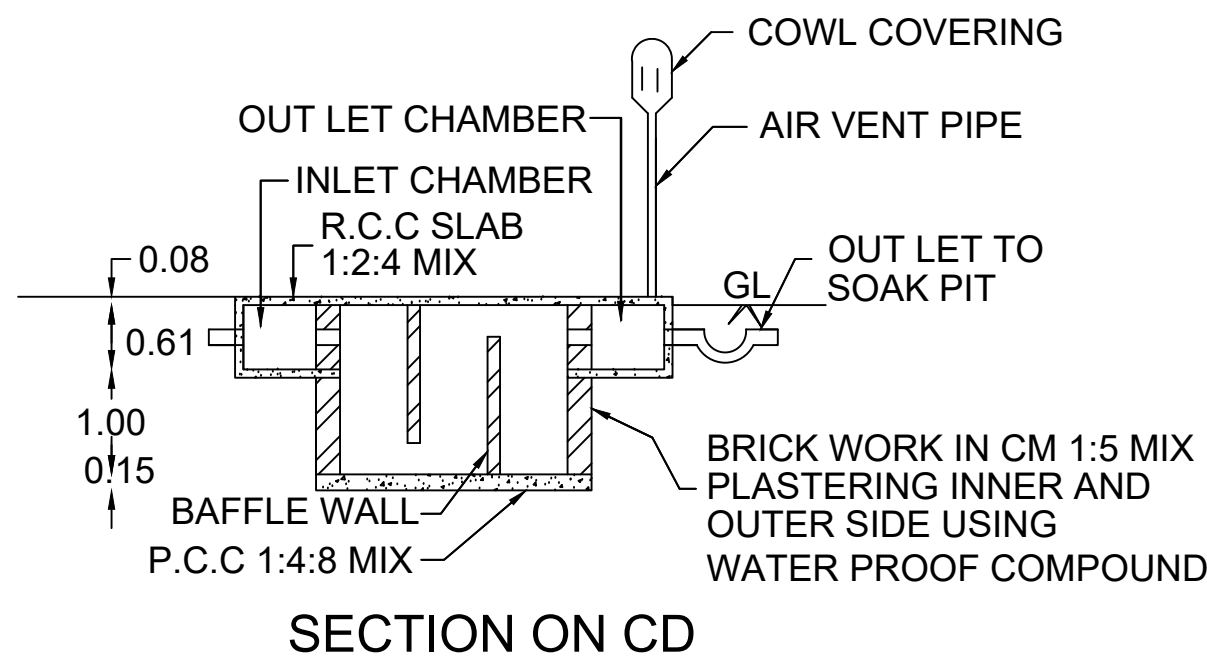
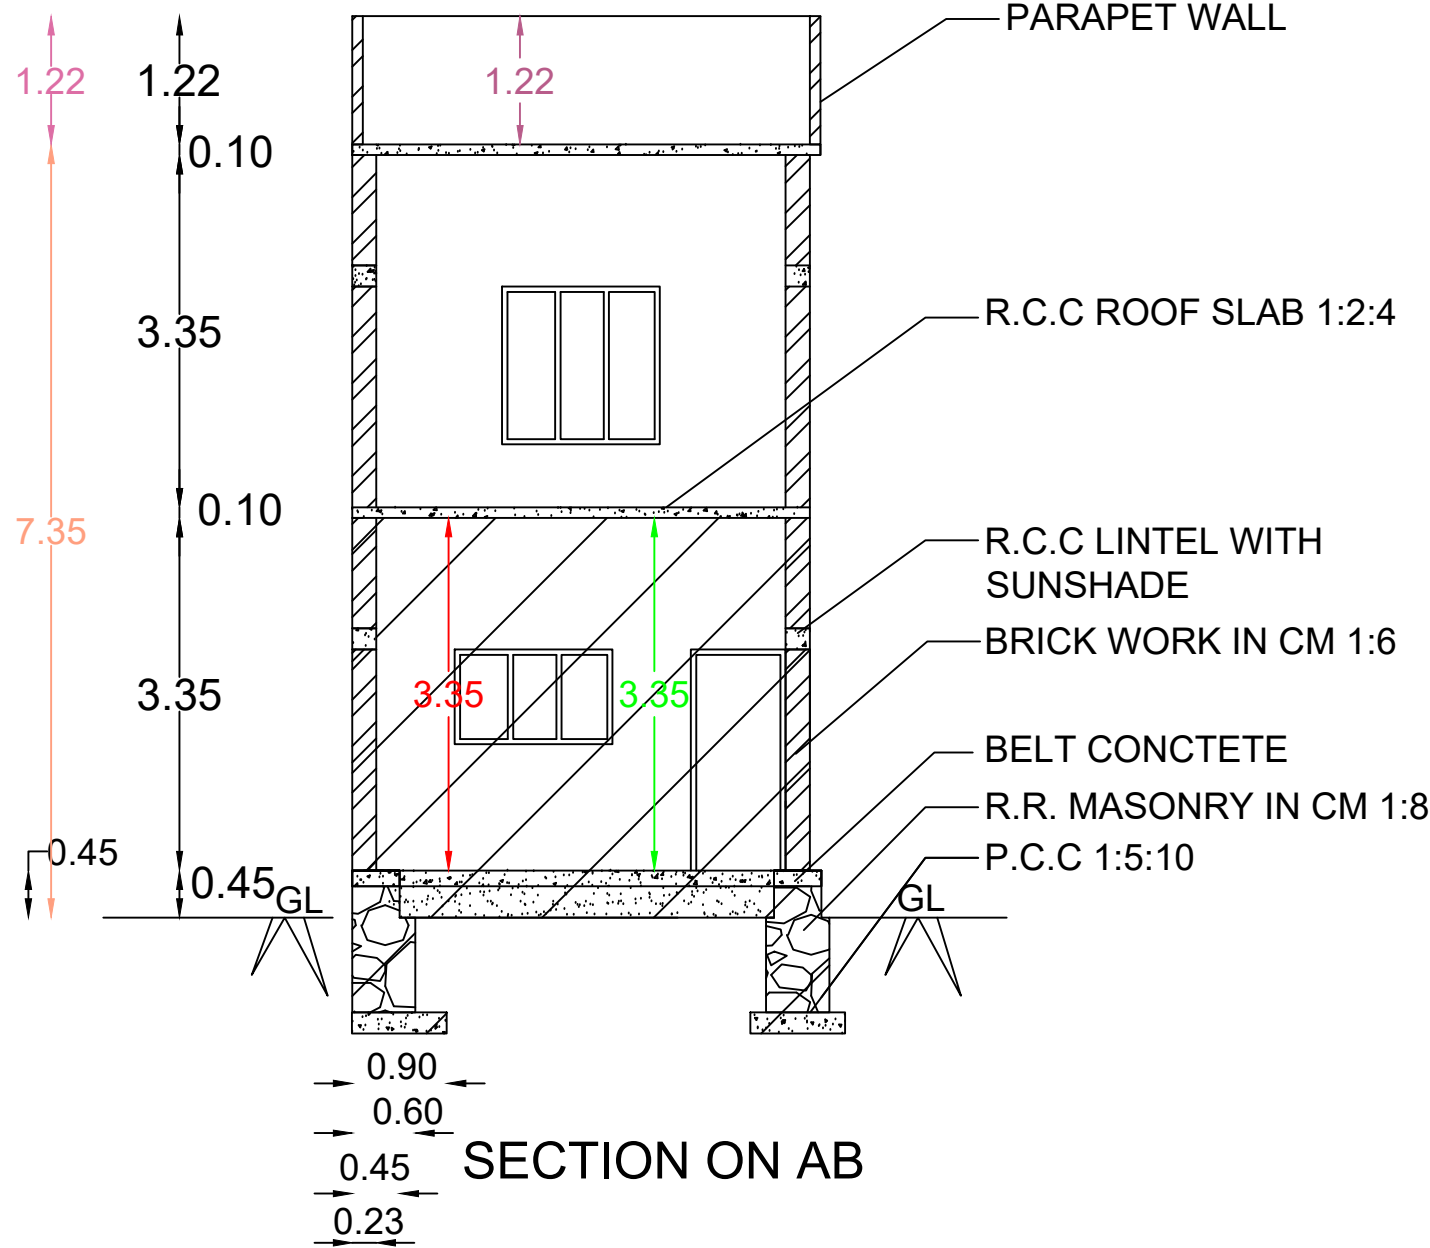







PLAN SHOWING THE EXTENSION AND ADDITIONAL CONSTRUCTION OF R. C. C ROOF RESIDENTIAL BUILDING
TO THE EXISTING BUILDING BEARING THE DOOR NO: 3-79C1 AT PANDIVILAI, MEKKAMANDAPAM (P.O) ON
RE. SURVEY. NO: 46/4B OF THUCKALAY VILLAGE IN KALKULAM TALUK, VILAVOOR TOWN PANCHAYAT,
KANYAKUMARI DISTRICT.

NAME OF OWNER : Mr. P. RASSAL DHAS
S/o. PONNAIYAN

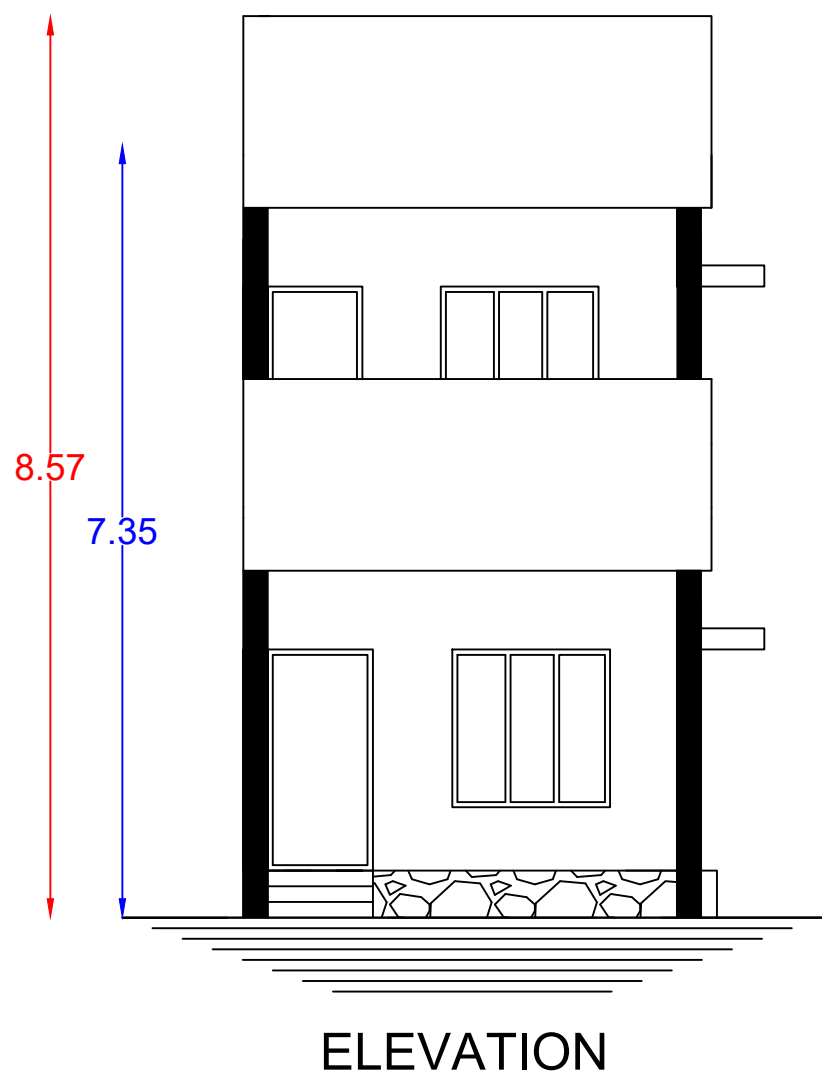


PLAN INFO
WATER_BODIES_BEYOND_15M=NO
RESERVE_FOREST_WOODED_LAND_BEYOND_150M=NO
BLDG_LENGTH_MORETHAN_10M=YES
BURIAL_PLACE_BEYOND_90M=NO
IS_SWIMMING_POOL_EXISTS=NO
CRZ=NO
SECURITY_ZONE=NO
SINGLE_FAMILY_BLDG=YES
RWL_DECLARED=YES
LAND_USE_ZONE=RESIDENTIAL
FIRE_PROTECTION_AND_FIRE_SAFETY_REQUIREMENTS=NO
JURISDICTION_TYPE=PANCHAYAT
OSR_APPLICABLE=NO
PREMIUM_FSI_REQUIRED=NO
IS_APPROVED_LAYOUT=YES
AREA_TYPE=OTHERS
IF_HERITAGE_TOWN_LESSTHAN_1KM_RADIUS=NO
PLOT_NO=NO
PLOT_AREA_M2=161.88
AS_AT_SITE=161.29
FMB_OR_PLR=161.88
AS_PER_DOCUMENT=161.88
ACCESS_WIDTH_M=5.70
ROAD_WIDTH=6.00
ROAD_LENGTH=150
MIN_PLOT_DEPTH=5.70
MIN_PLOT_WIDTH=28.30
AVG_PLOT_DEPTH=5.70
AVG_PLOT_WIDTH=28.30
PATTA_NO=13286
SURVEY_NO=46/4B
VILLAGE=THUCKALAY
TALUK=KALKULAM
DISTRICT=KANNIYAKUMARI



SITE BOUNDARY		JOINERY DETAILS	
ADDITI. BUILDING		MD : MASTER DOOR	: 1.00 X 2.10
ROAD, PATHWAY		D : DOOR	: 0.90 X 2.10
EXIST. BUILDING		D1 : DOOR	: 0.75 X 2.10
		W3 : WINDOW	: 1.50 X 1.50
		KW3 : KITCHEN WINDOW	: 1.50 X 0.90
		V : VENTILATOR	: 0.90 X 0.60

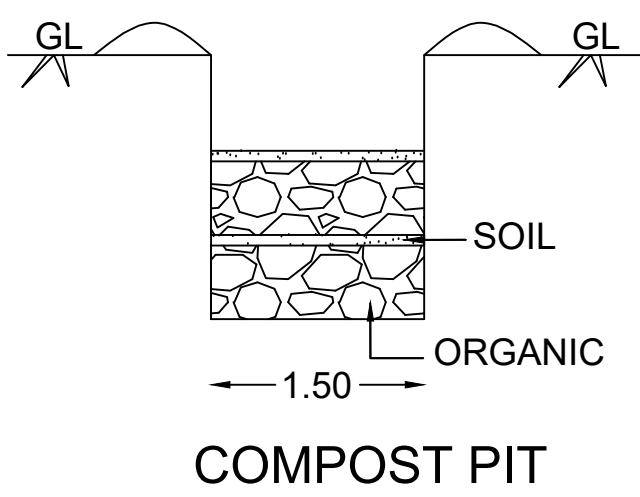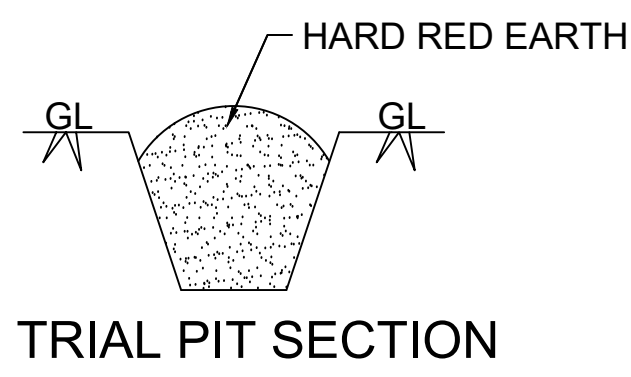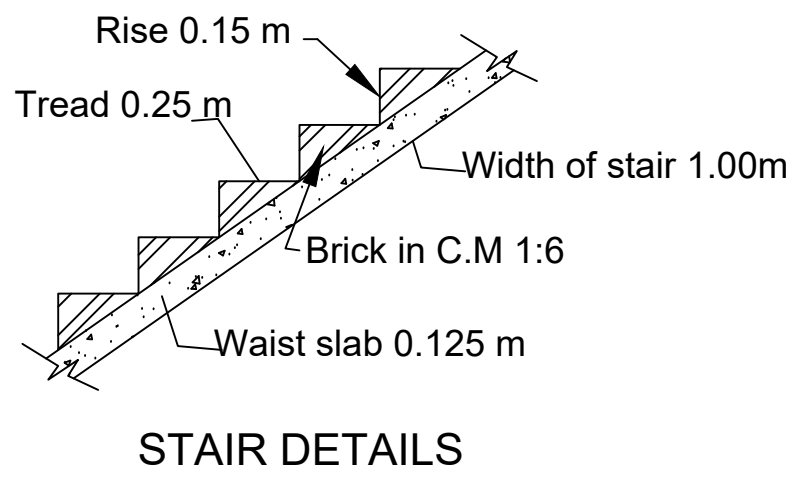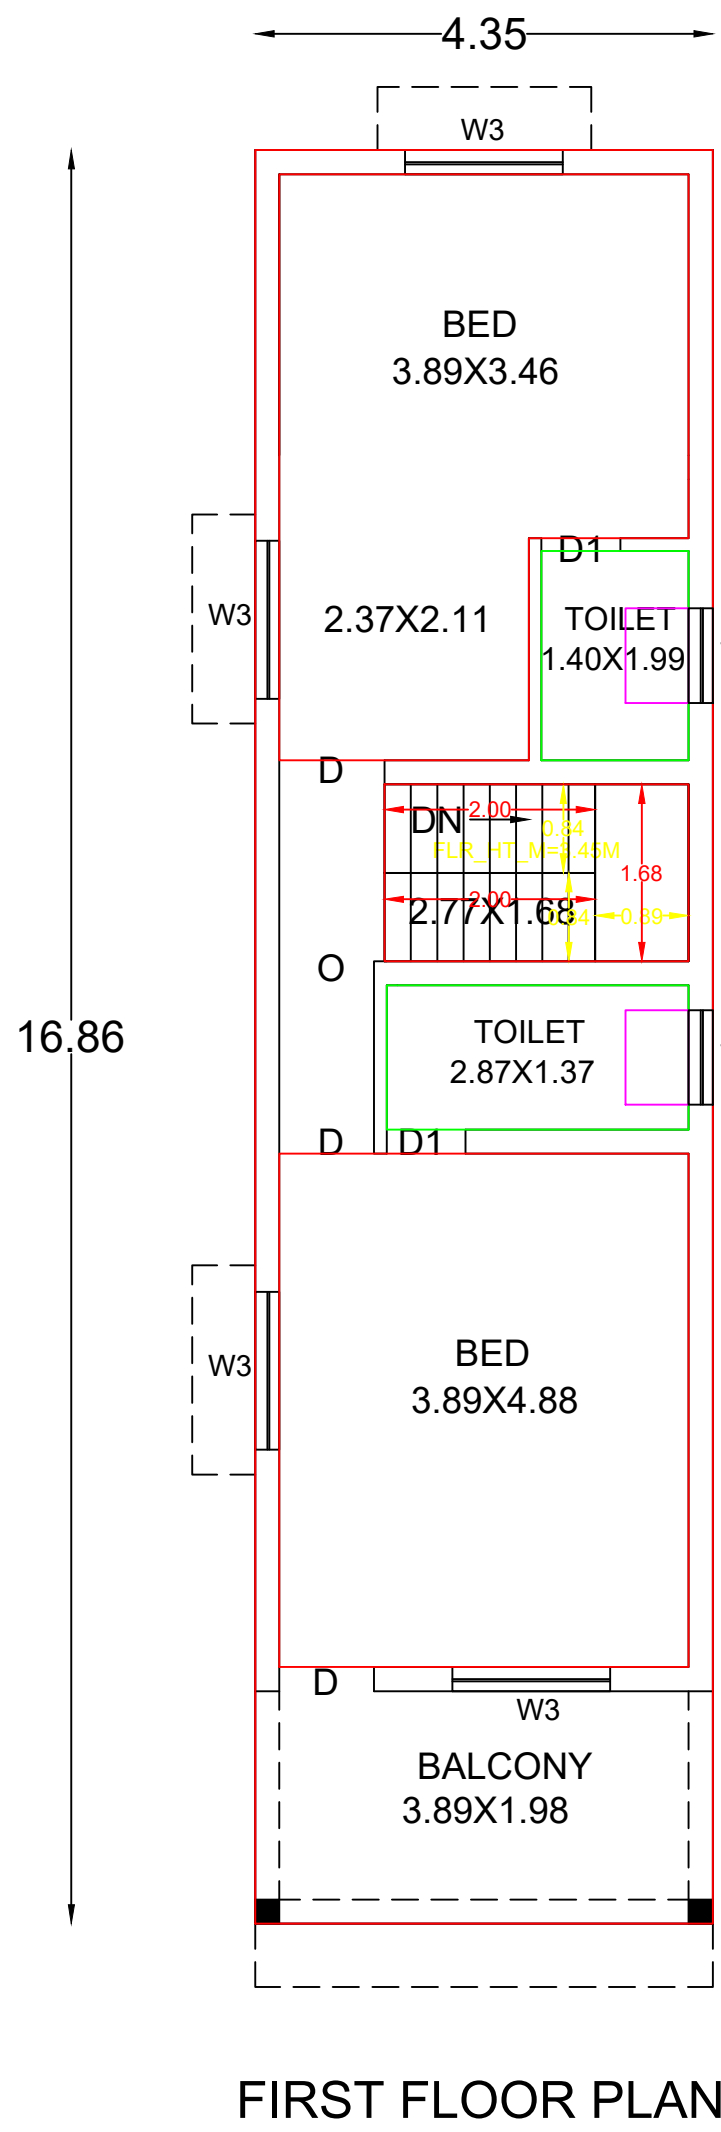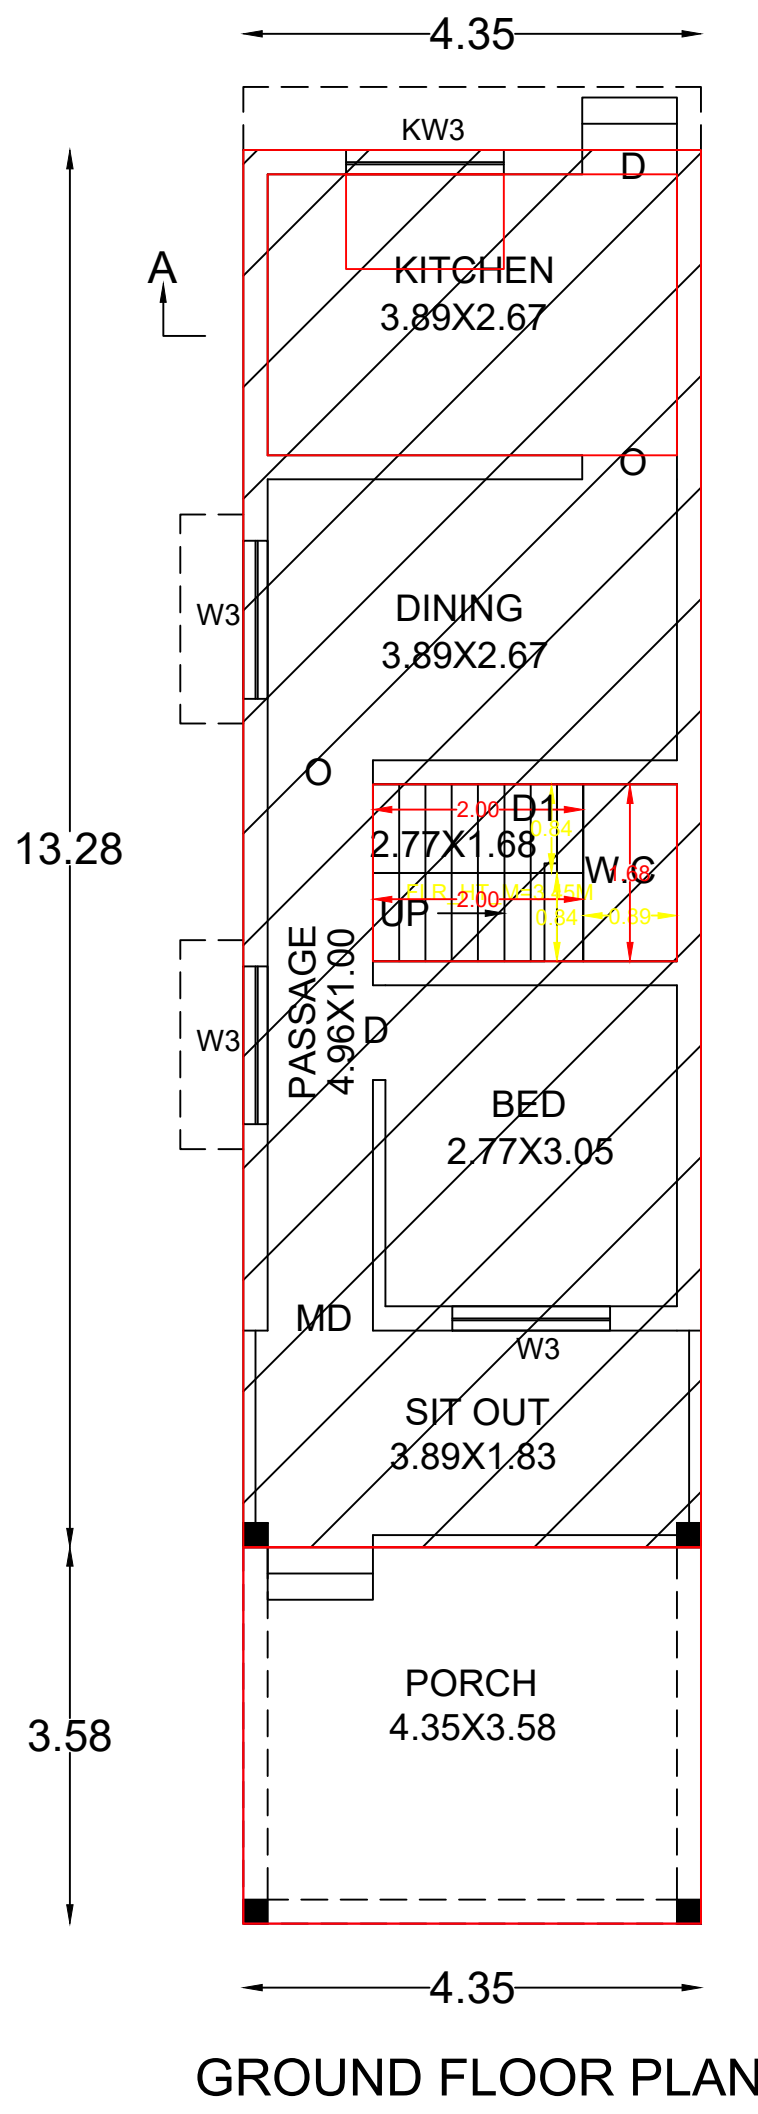

ALL DIMENSION ARE IN METRE
SCALE 1 : 100

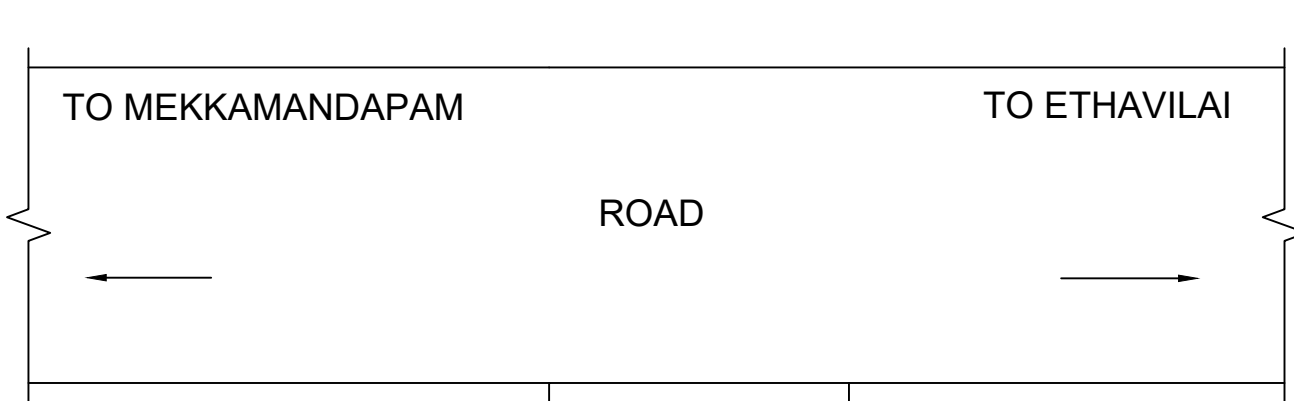

KEY PLAN
NOT TO SCALE

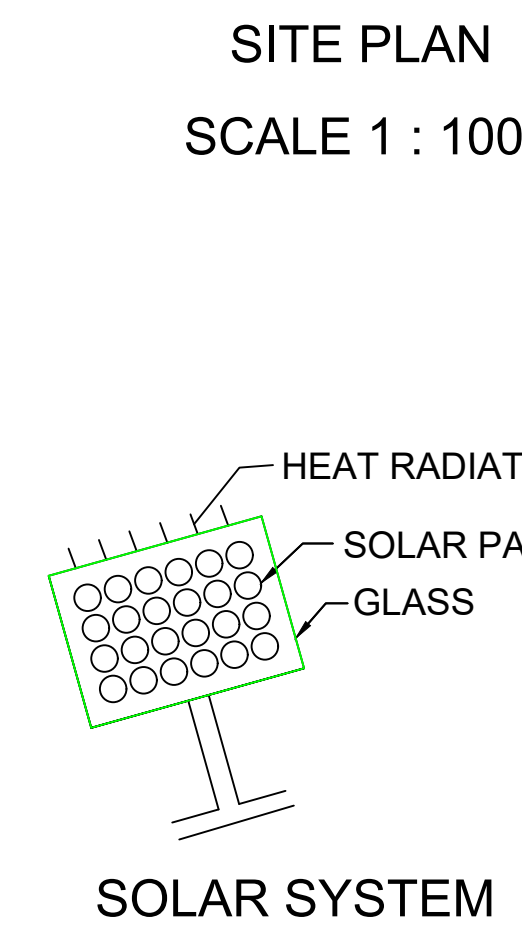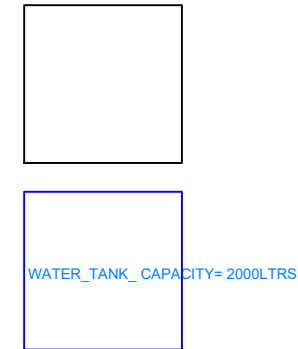

REFERENCE		
	PLINTH AREA	FLOOR AREA
GROUND FLOOR (EXTENSION)	15.57 M ² 167.59 SQ. FT	13.03 M ² 140.25 SQ. FT
FIRST FLOOR (ADDITIONAL)	73.34 M ² 789.43 SQ. FT	59.63 M ² 641.85 SQ. FT
TOTAL AREA	88.91 M ² 957.02 SQ. FT	72.66 M ² 782.10 SQ. FT
GROUND FLOOR (EXISTING)	57.77 M ² 621.83 SQ. FT	45.95 M ² 494.60 SQ. FT
FSI = 0.55	PLOT COVERAGE = 45.30%	

AREA OF SITE : 46/4B
4.000 CENTS, 161.88 M², 1742.46 SQ.FT

VACANT AREA : 88.54 M², 953.04 SQ.FT

SIGNATURE OF OWNER

ENGINEER

