
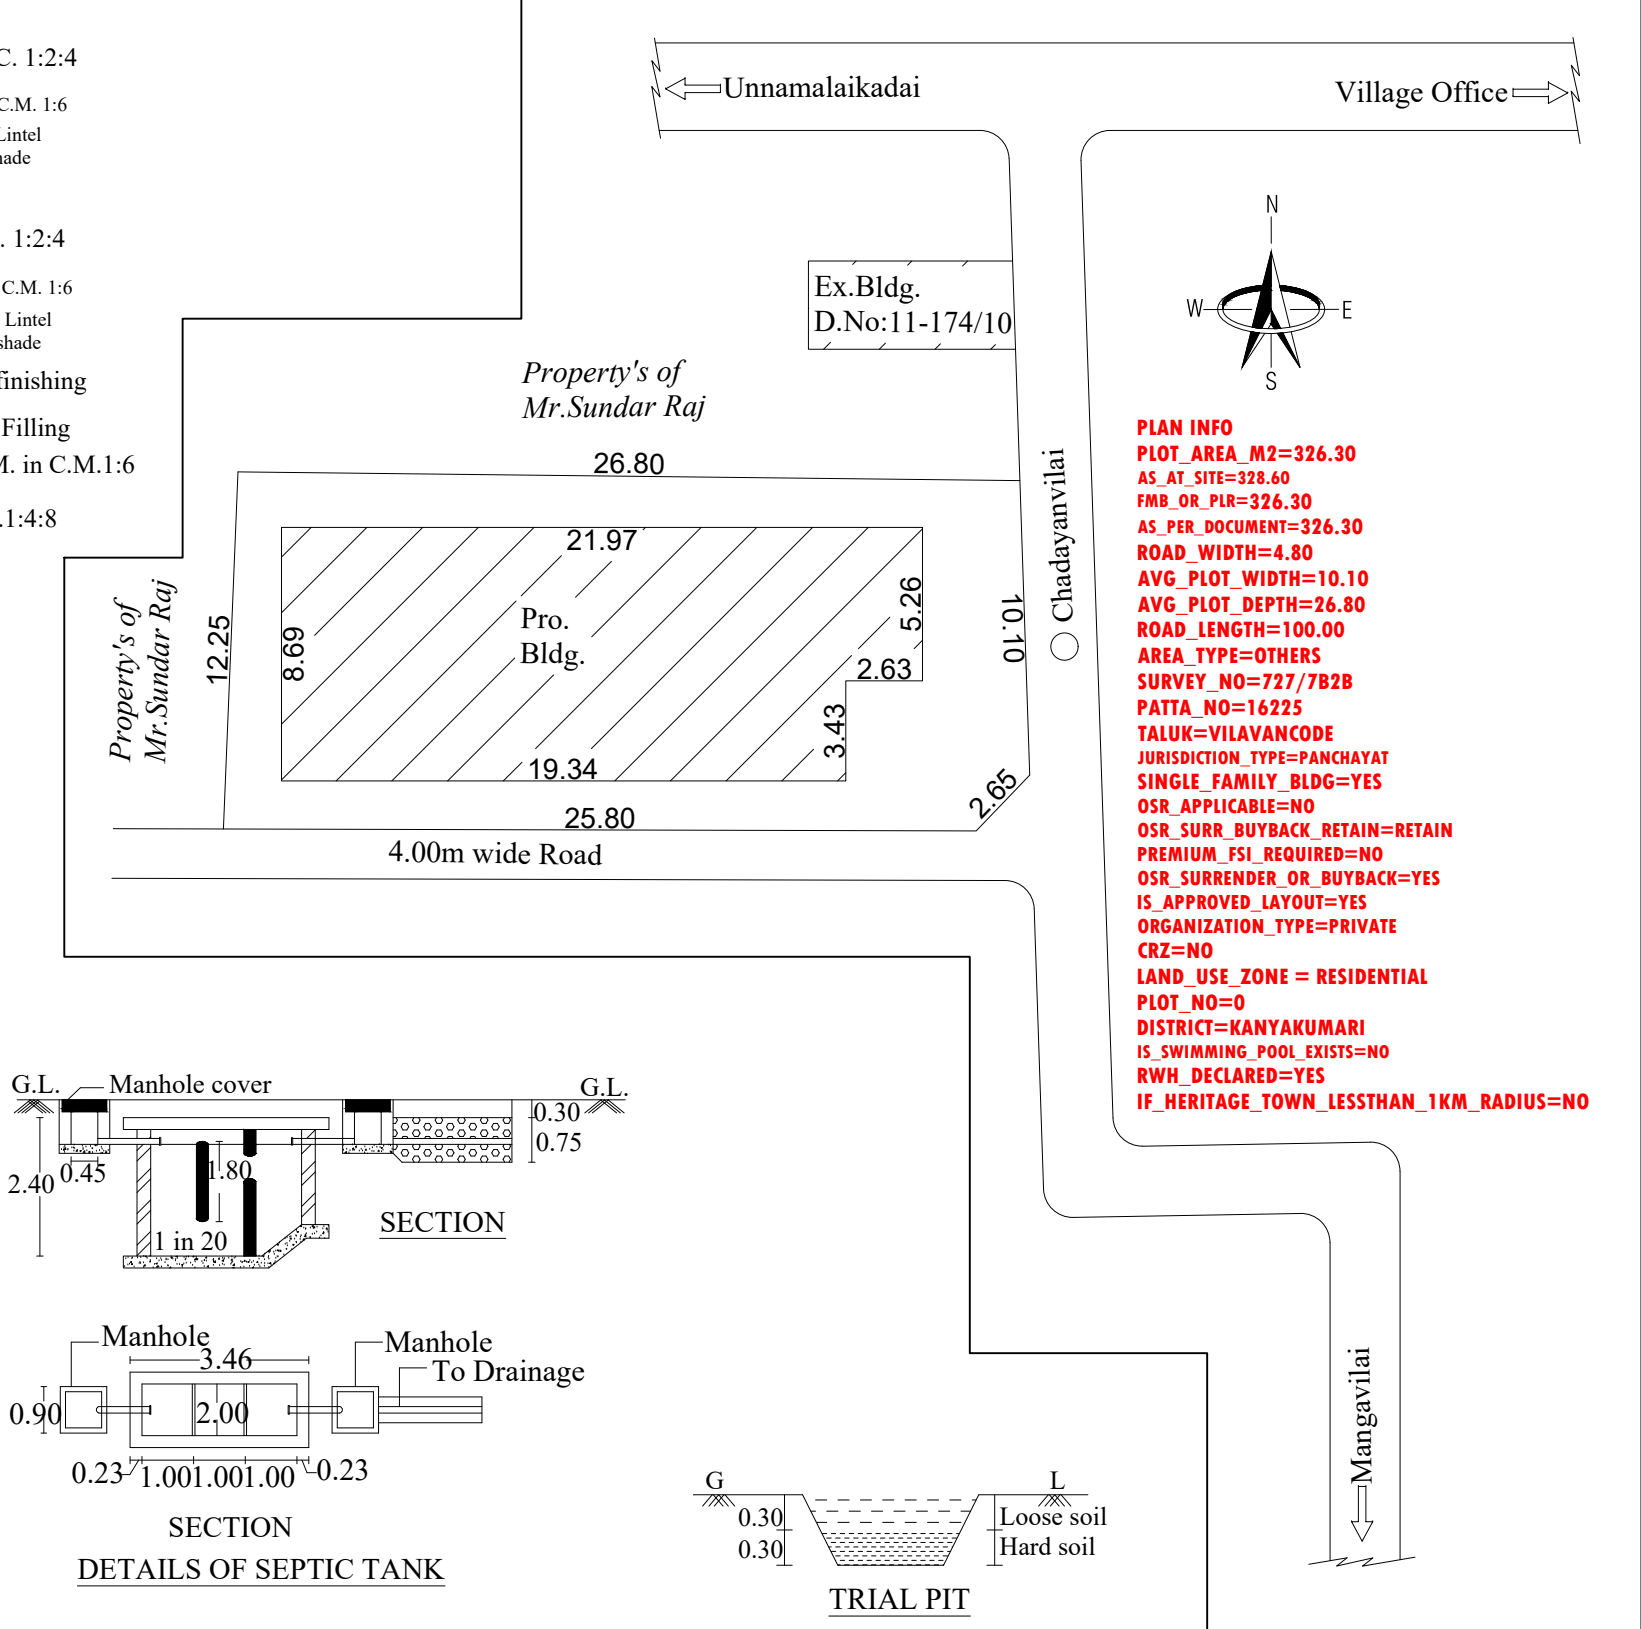
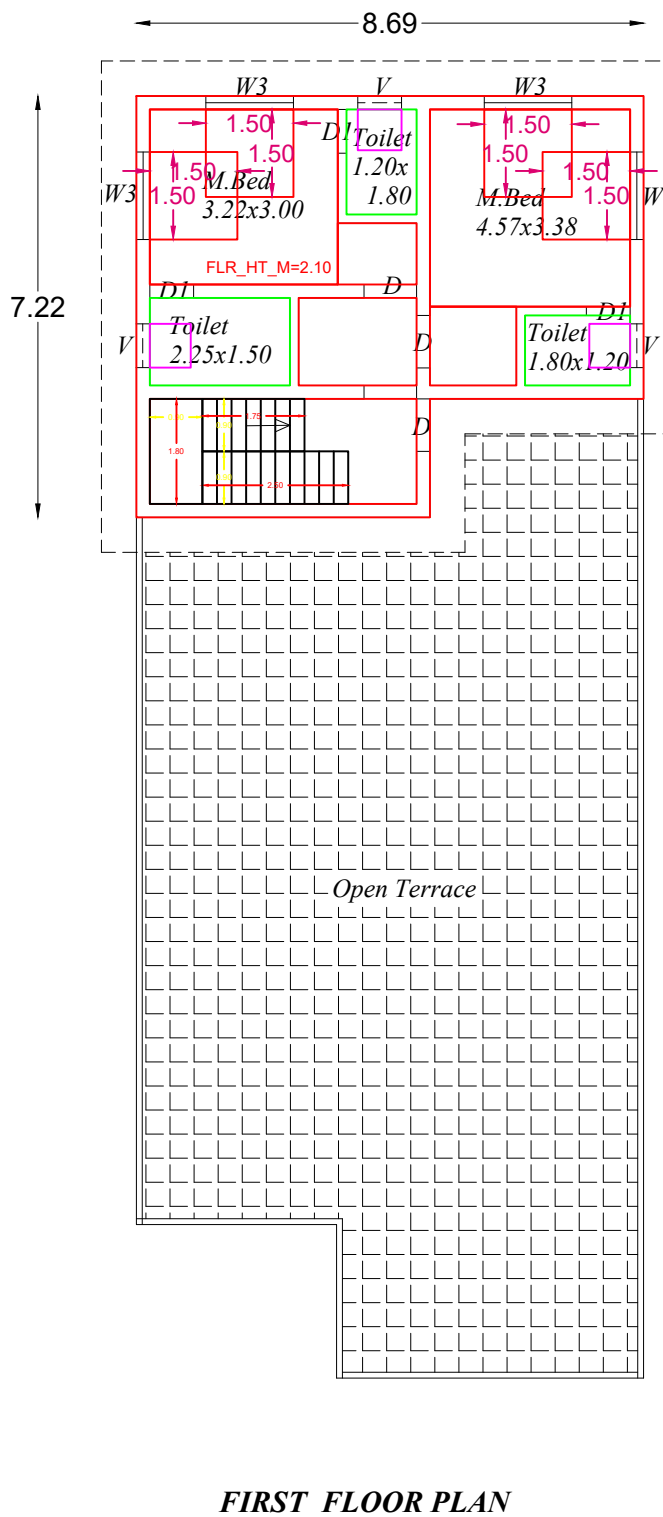
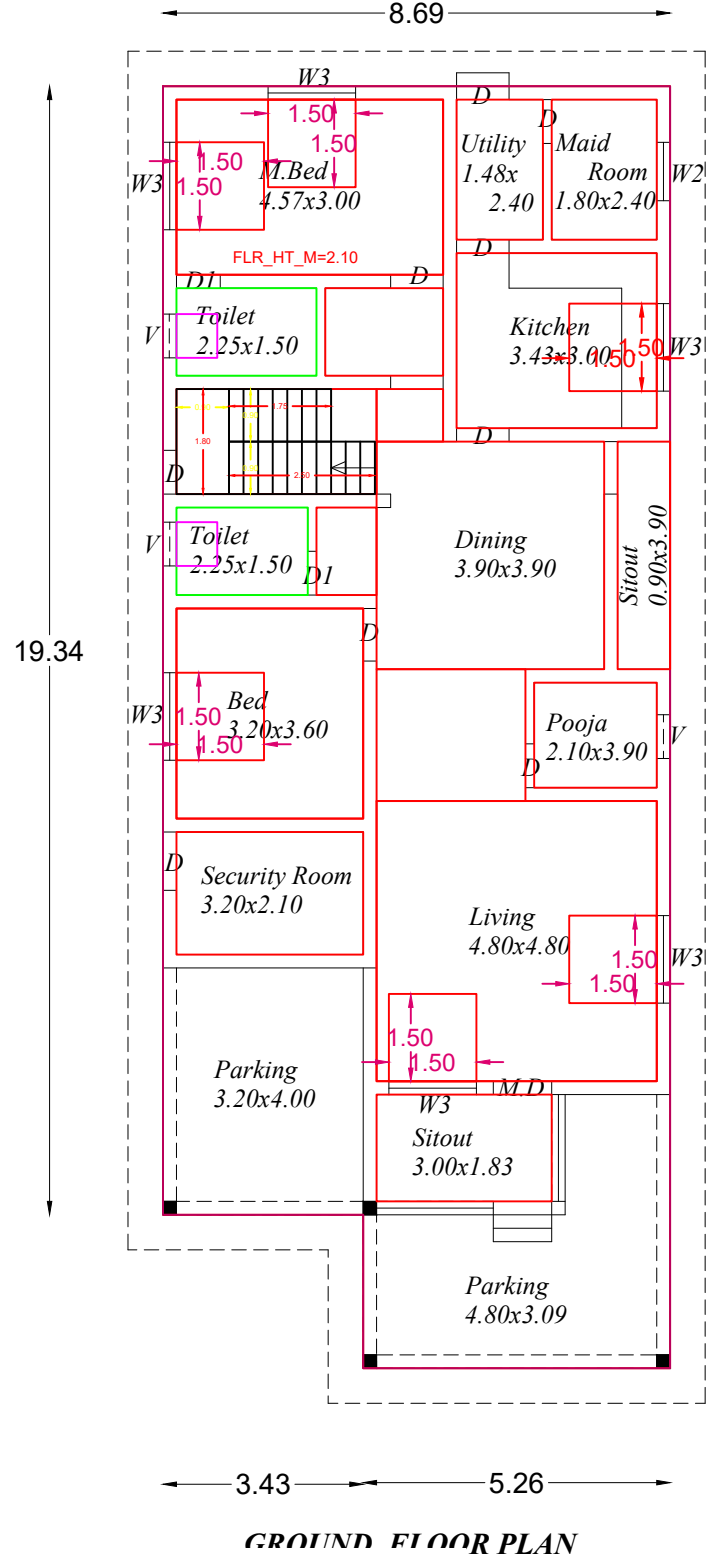


PLAN SHOWING THE PROPOSED CONSTRUCTION OF R.C.C.ROOF RESIDENTIAL BUILDING AT CHADAYAN VILAI, UNNAMALAIKADI P.O.,



IN R.Sy. Nos. 727 / 7 B 2 B2 OF UNNAMALAIKADAI VILLAGE, UNNAMALAIKADAI TOWN PANCHAYAT, VILAVENCODE TALUK,

K.K. DIST. OWNED BY: Dr. C. DEEPAN., S/O. Mr. CHELLA SIVALINGAM.

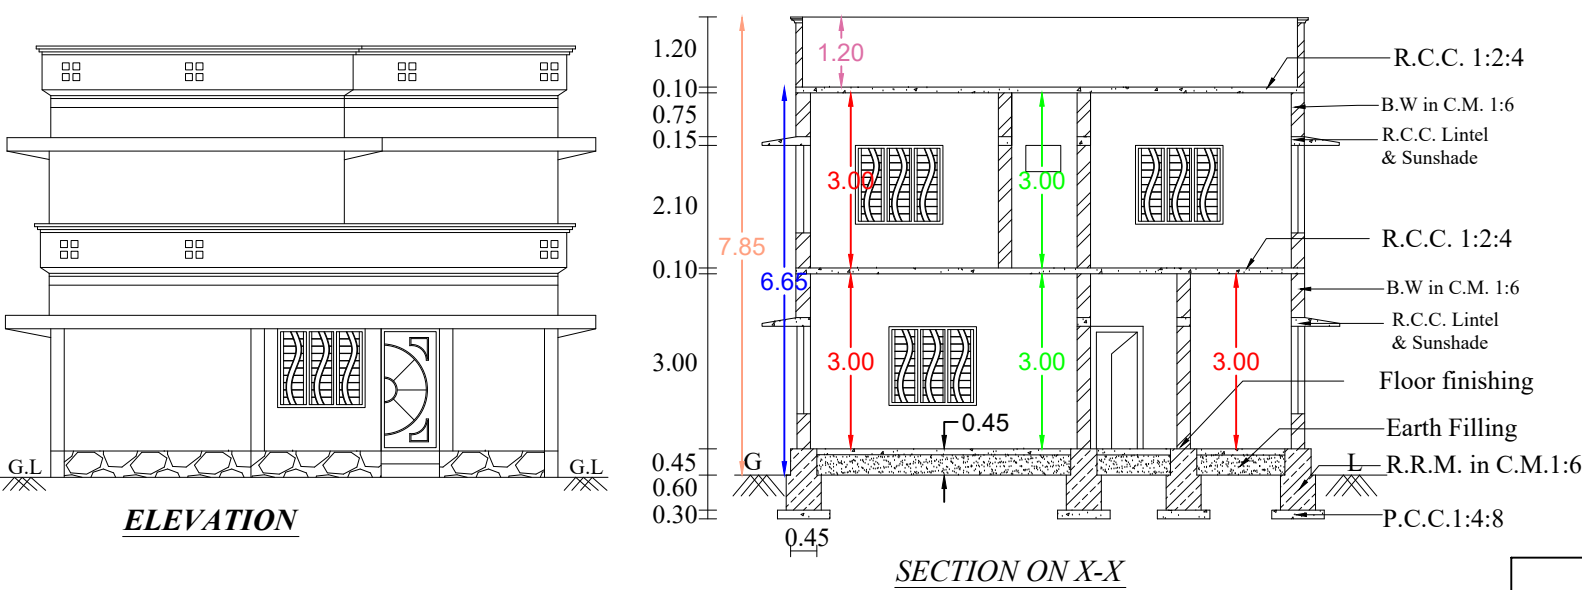

ION

Opp. to Panchayat Office
Viricode & P.O.,
Cell : 94431 62900 & 99443 73900

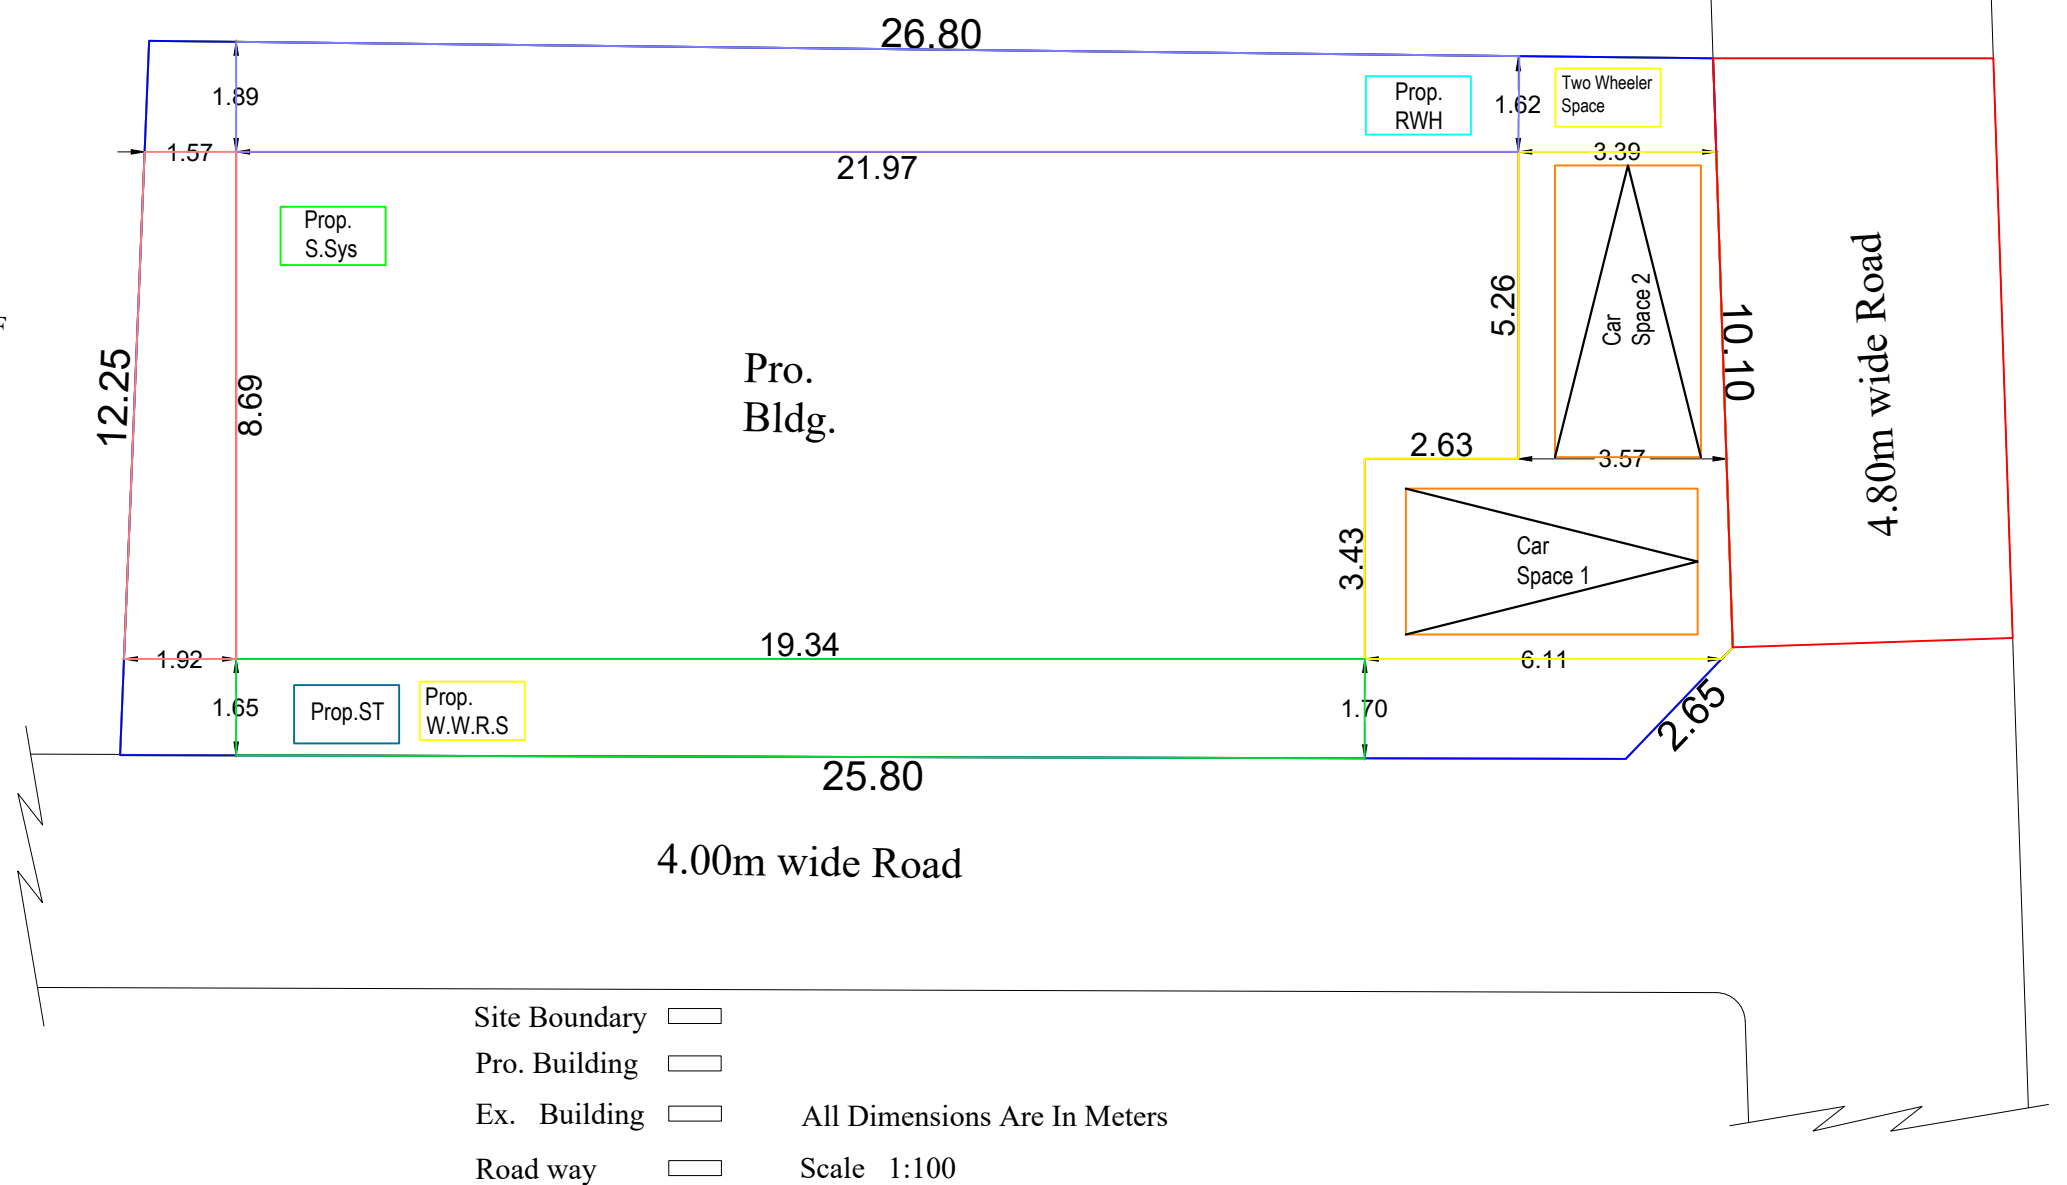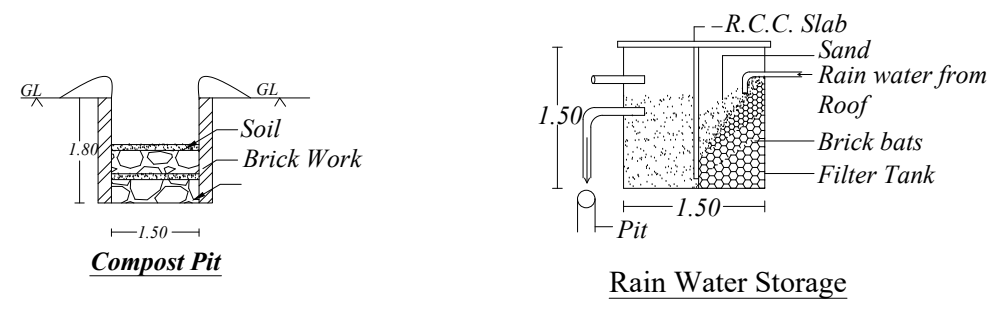

REFERENCE		
Area of site : 8.063 Cents / 326.30 M ²		
Plinth Area		Carpet Area
G.F. : 181.89 M ² (1,957 Sft)		G.F. : 145.51 M ² (1,566 Sft)
F.F. : 55.31M ² (595 Sft)		F.F. : 44.24 M ² (476 Sft)
Total : 237.20 M ² (2,552 Sft)		Total : 189.75M ² (2,042 Sft)
Vacant Area : 144.41 M ² (1,554 Sft.)		
Doors	Windows	Ventilators
D : 0.90x2.10	W3 : 1.50x1.50	V : 0.60x0.90
D1 : 0.75x2.10	W2 : 1.20x1.50	
	K.W. : 1.20x1.10	



Owner



Engineer


Signature of Registered Professional Engineer

Reg No: RE III/KKDTCP/003/2024

Opp to Panchayat Office, Viricode & P.O

Cell: 9443162900, 9944373900

E-mail: asarunesh14@gmail.com

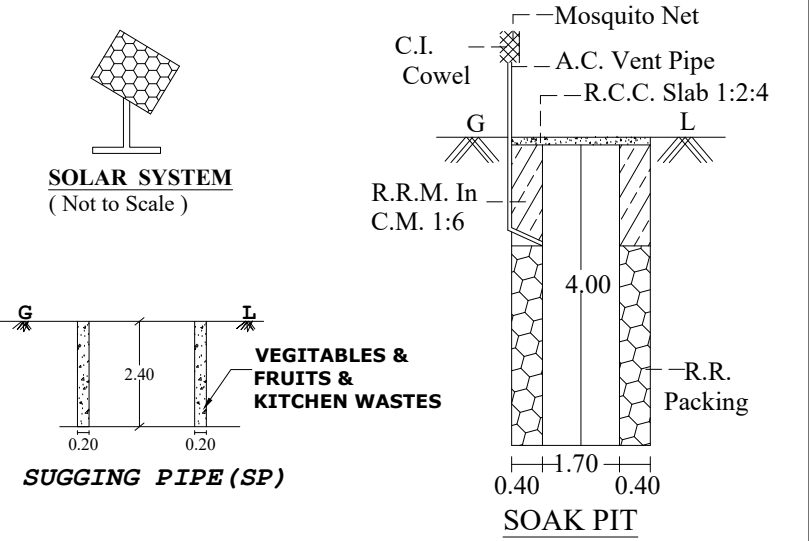

- Site Boundary
- Pro. Building
- Ex. Building
- Road way
- All Dimensions Are In Meters
- Scale 1:100