

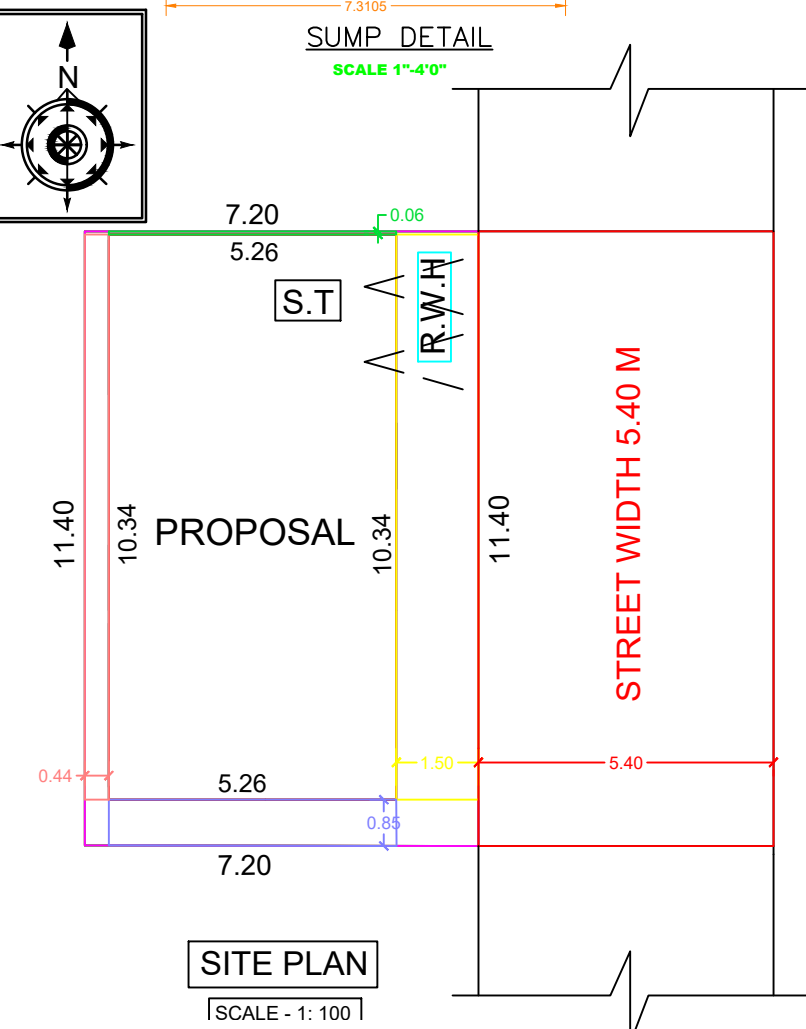
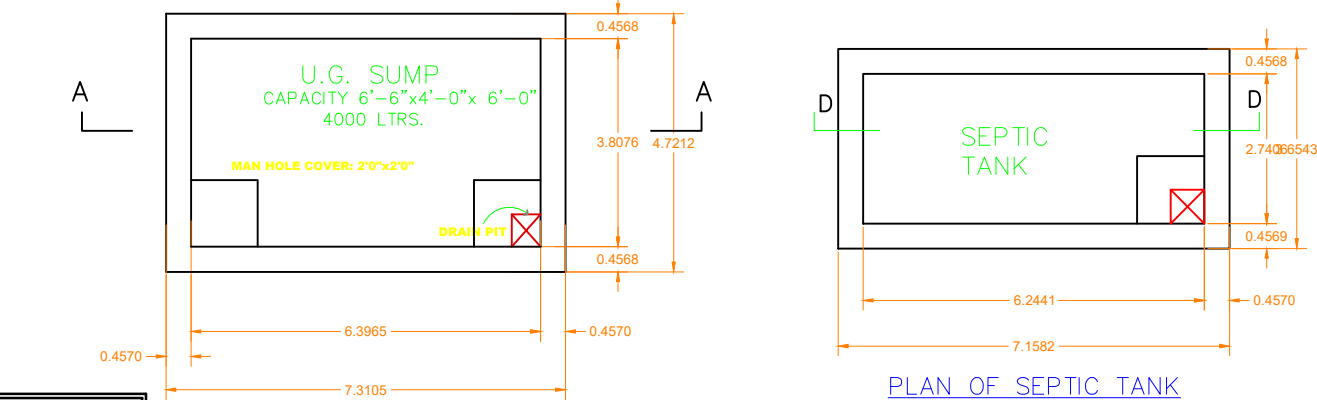
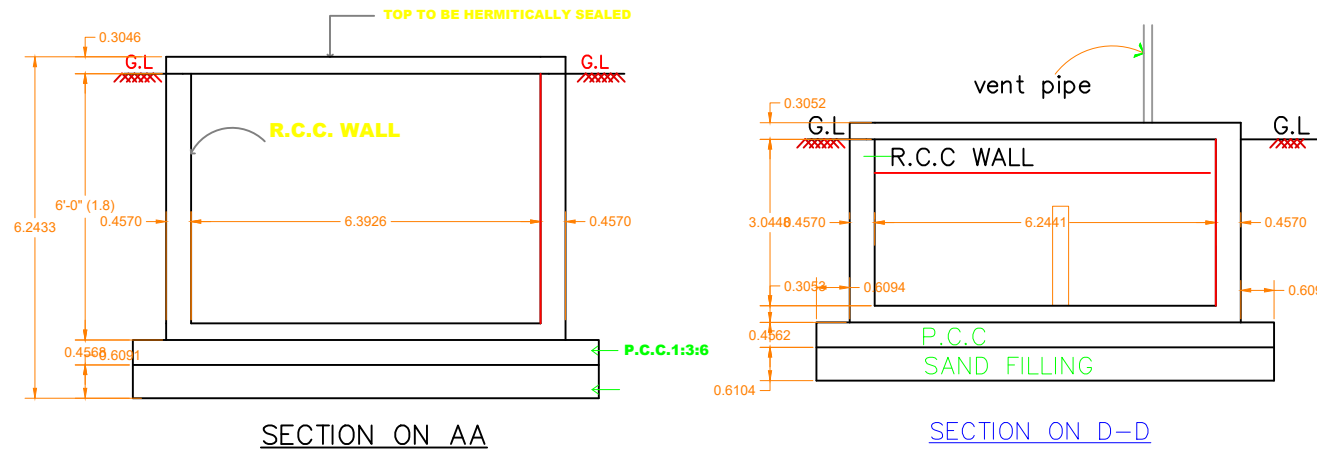
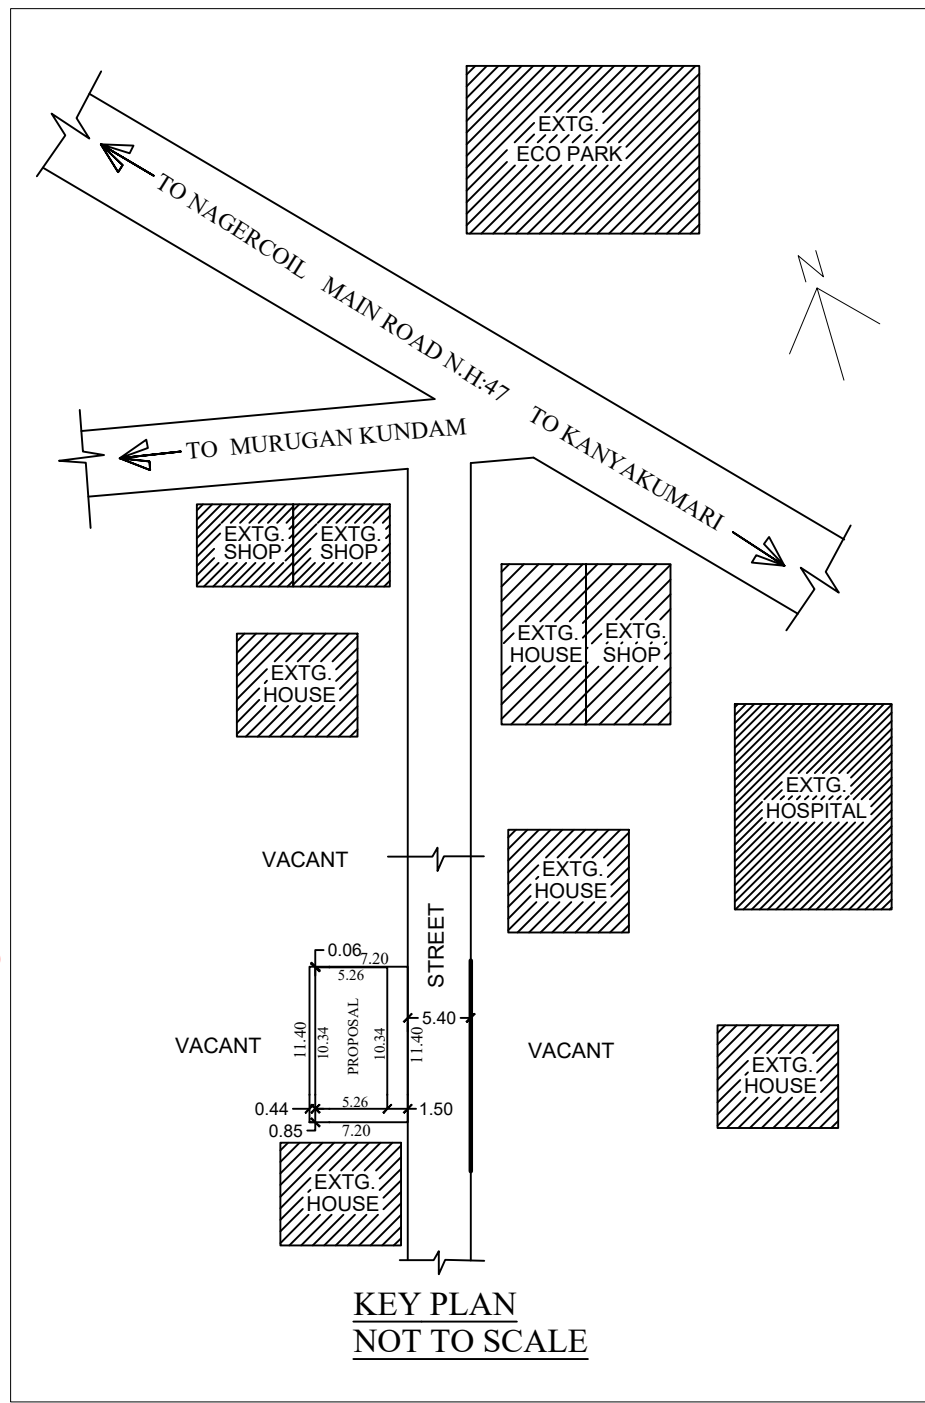
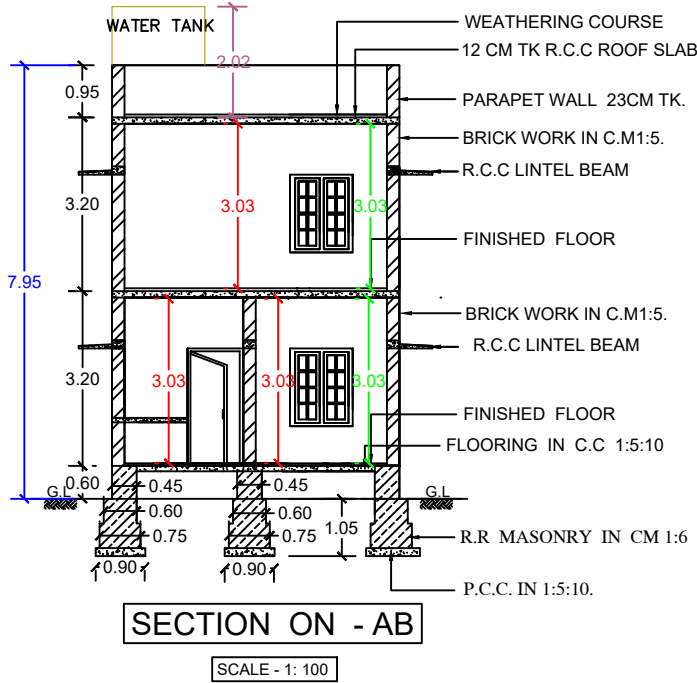
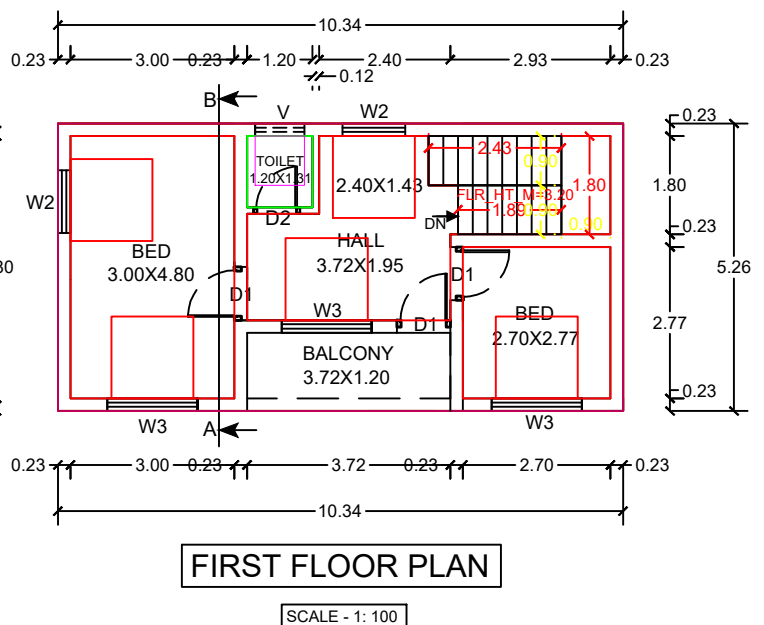
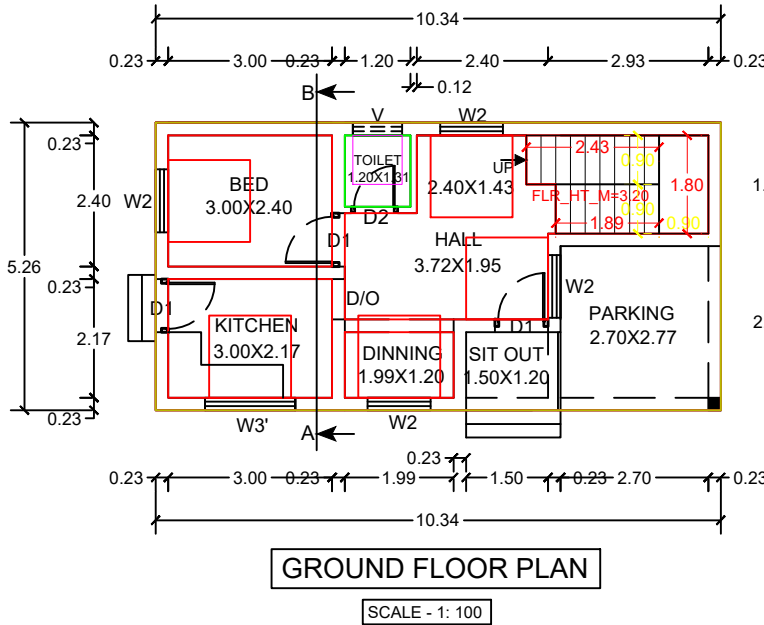
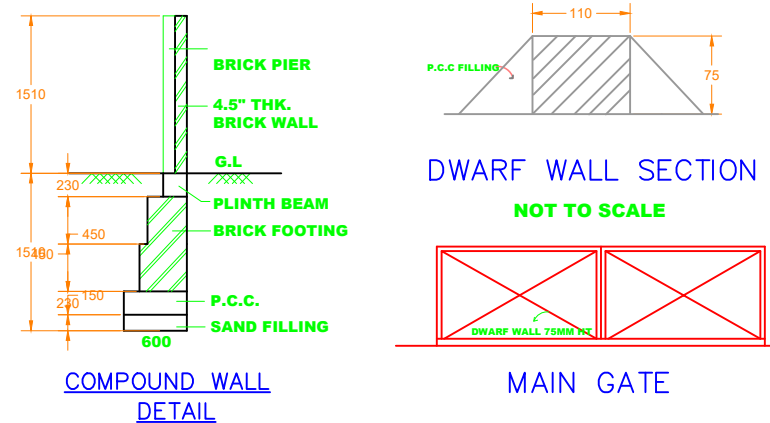
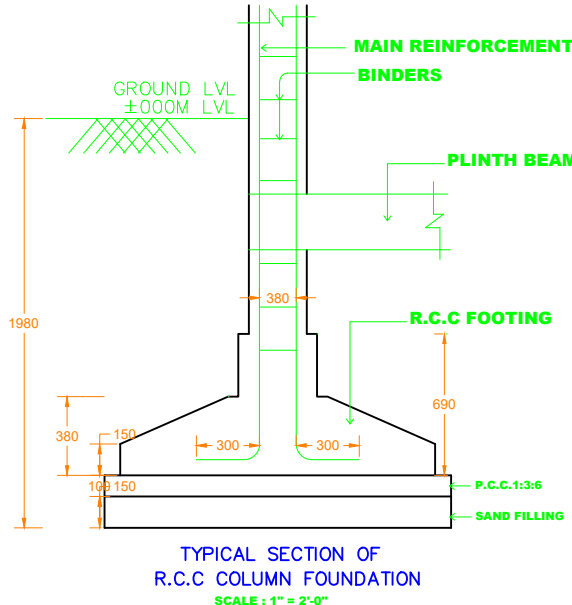


PLAN SHOWING THE PROPOSED CONSTRUCTION OF A RESIDENTIAL BUILDING IN R.S NO:519/13D2,  
OF KANYAKUMARI VILLAGE AT NORTH KUNDAL, NEAR PAZHATHOOTAM ,KANYAKUMARI TOWN PANCHAYAT.

NAME OF OWNER: MRS.R.AFRAH RAHUMATH  
W/O: MR.SHAKEEL KHAN

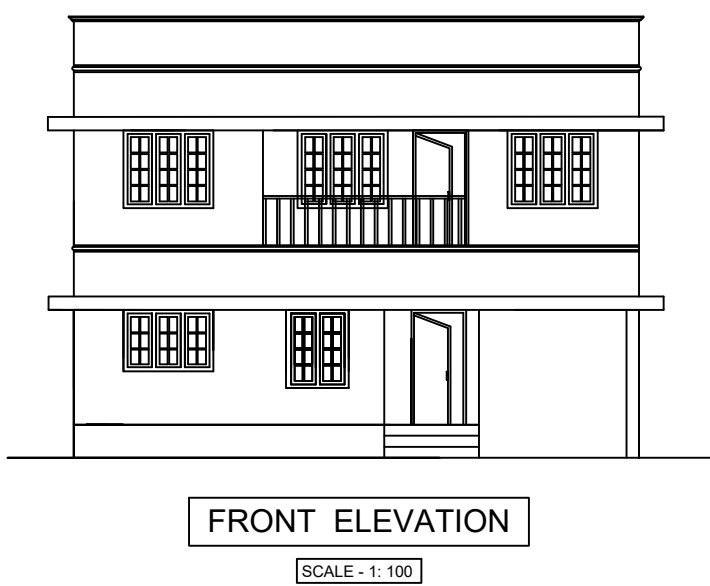

PLAN INFO  
AS\_AT\_SITE=80.94  
FMB\_OR\_PLR =80.94  
AS\_PER\_DOCUMENT=80.94  
PLOT\_AREA\_M2=80.94  
DISTRICT=KANNIYAKUMARI  
TALUK=AGASTHEESWARAM  
SURVEY\_NO=519/13D2  
PATTA\_NO=11036  
IS\_SWIMMING\_POOL\_EXISTS=NO  
IS\_APPROVED\_LAYOUT=NO  
SINGLE\_FAMILY\_BLDG=YES  
CRZ=NO  
SECURITY\_ZONE=NO  
ACCESS\_WIDTH\_M=5.40  
WHETHER\_GOV'T\_OR\_AIDED\_SCHOOL=NO  
AVG\_PLOT\_DEPTH=11.40  
AVG\_PLOT\_WIDTH=7.20  
AREA\_TYPE=EWS  
ROAD\_WIDTH=5.40  
ROAD\_LENGTH=16.59  
LAND\_USE\_ZONE = RESIDENTIAL  
RWH\_DECLARED=YES  
OSR\_APPLICABLE=NO  
OSR\_SURR\_BUYBACK\_RETAIN=NO  
PREMIUM\_FSI\_REQUIRED=NO  
BUILDING\_NEAR\_TO\_RIVER=NO  
BUILDING\_NEAR\_MONUMENT=NO  
BUILDING\_NEAR\_GOV'T\_BLDG=NO  
NOC\_FOR\_CONSTRUCTION\_NEAR\_MONUMENT=NO  
JURISDICTION\_TYPE=PANCHAYAT  
IF\_HERITAGE\_TOWN\_LESS\_THAN\_1KM\_RADIUS=NO

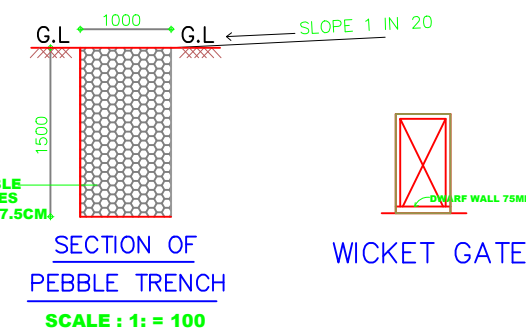

| Sl.No. | DESCRIPTION  | DIMENSION   |
|--------|--------------|-------------|
| 1      | D1 DOOR      | 1.00 X 2.10 |
| 2      | D2 DOOR      | 0.85 X 2.10 |
| 3      | W3 WINDOW    | 1.65 X 1.35 |
| 4      | W2 WINDOW    | 1.15 X 1.35 |
| 5      | W3' WINDOW   | 1.65 X 1.00 |
| 6      | V VENTILATOR | 0.90 X 0.60 |

| AREA DETAILS              |                                                    |
|---------------------------|----------------------------------------------------|
| AREA OF SITE              | (2.00 CENTS)<br>80.94 M <sup>2</sup> (870.91 SFT.) |
| AREA OF GROUND FLOOR      | 54.39 M <sup>2</sup> (585.23 SFT.)                 |
| AREA OF FIRST FLOOR       | 54.39 M <sup>2</sup> (585.23 SFT.)                 |
| AREA OF TOTAL PLINTH AREA | 108.78 M <sup>2</sup> (1170.47 SFT.)               |
| AREA OF OPEN SPACE        | 26.55 M <sup>2</sup> (285.67 SFT.)                 |
| AREA OF FLOOR AREA        | 78.32 M <sup>2</sup> (842.72 SFT.)                 |

| COLOUR INDEX      |  |
|-------------------|--|
| SITE BOUNDARY     |  |
| PROPOSAL          |  |
| EXISTING BUILDING |  |
| EXISTING ROAD     |  |

SIGNATURE OF LAND AND BUILDING OWNER

SIGNATURE OF ENGINEER

OFFICE USE ONLY: