

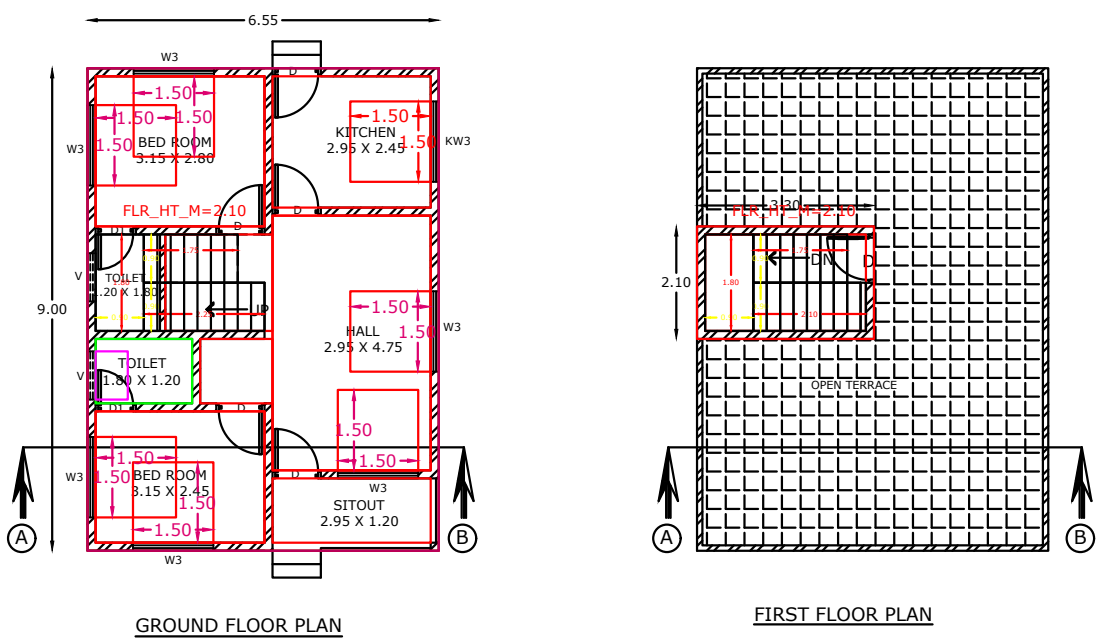
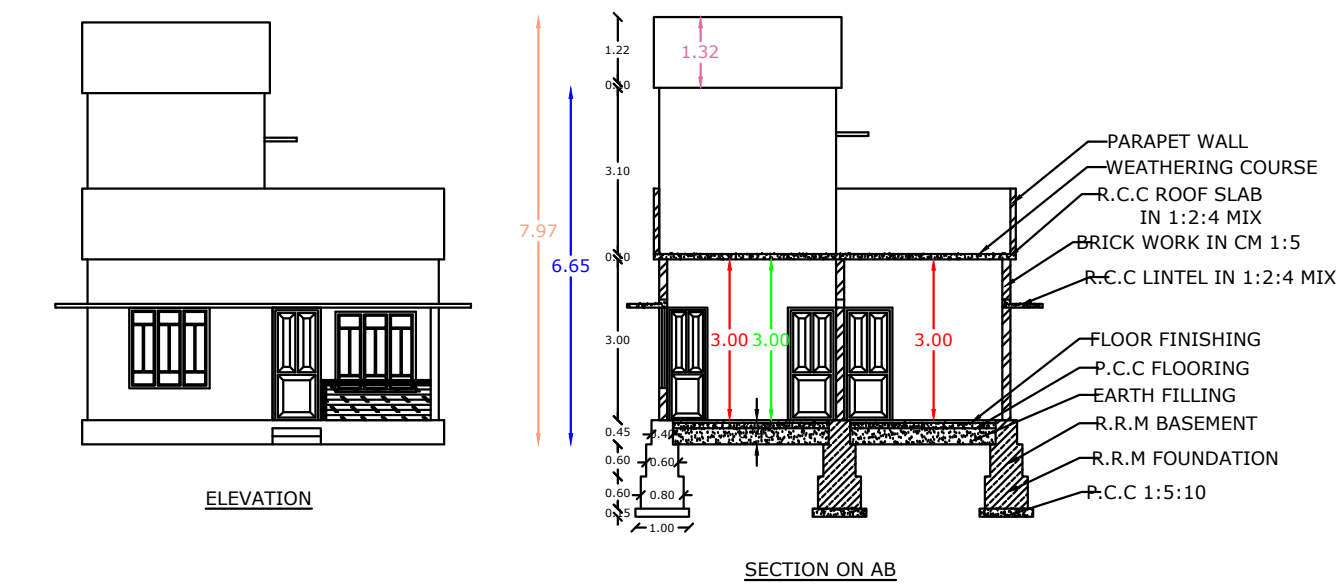



PLAN SHOWING THE PROPOSED CONSTRUCTION OF A TERRACED ROOF RESIDENTIAL BUILDING AT VARIKAPALAVILA HAVING
RE.SY.NO : 217/7A OF PALUGAL VILLAGE, PALUGAL TOWN PANCHAYAT, VILAVANCODE TALUK, K.K DISTRICT
APPLICANT: Mr.SUNIL KUMAR.S.P, S/O Mr.SELVA RAJ, VARIKAPALAVILA, PALUGAL, PALUGAL (P.O).

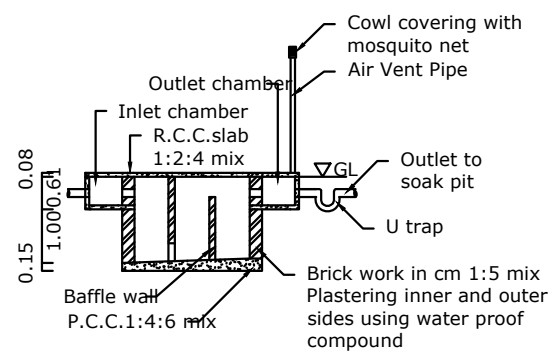


PLAN INFO
PLOT AREA M2=344.00
AS AT SITE=315.00
FMB OR PLR=344.00
AS PER DOCUMENT=344.00
ROAD WIDTH=1.50
AVG PLOT WIDTH=12.60
AVG PLOT DEPTH=25.00
ROAD LENGTH=100.00
AREA TYPE=EWS
SURVEY NO=217/7A
PATIA NO=3127
TALUK=VILAVANCODE
JURISDICTION TYPE=PANCHAYAT
SINGLE FAMILY BLDG=YES
OSR APPLICABLE=NO
OSR SURR BUYBACK RETAIN=RETAIN
PREMIUM ISI REQUIRED=NO
OSR SURRENDER OR BUYBACK=YES
IS APPROVED LAYOUT=YES
ORGANIZATION TYPE=PRIVATE
CRZ=NO
LAND USE ZONE = RESIDENTIAL
PLOT NO=0
DISTRICT=KANYAKUMARI
IS SWIMMING POOL EXISTS=NO
RWH DECLARED=YES
IF HERITAGE TOWN LESS THAN 1KM RADIUS=NO

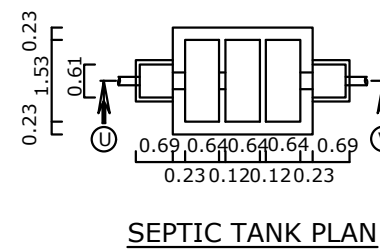


SECTION UV

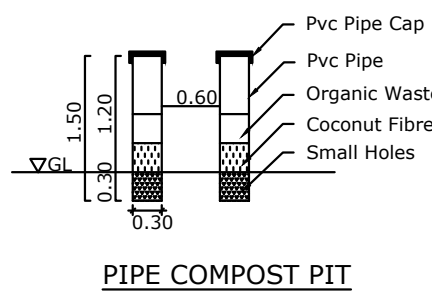


PIPE COMPOST PIT

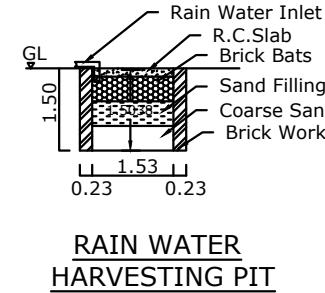


RAIN WATER HARVESTING PIT

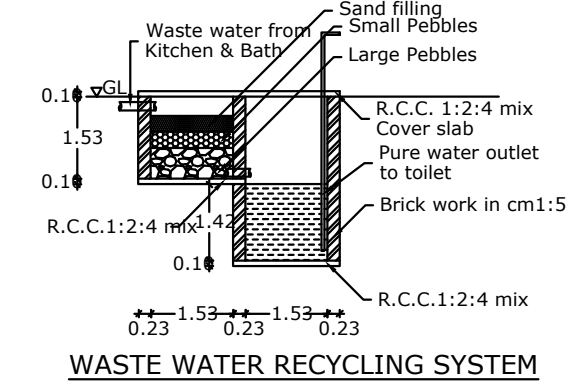


WASTE WATER RECYCLING SYSTEM

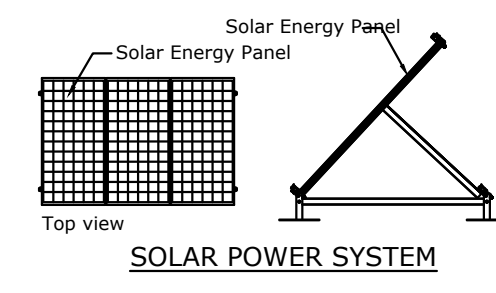

SOLAR POWER SYSTEM

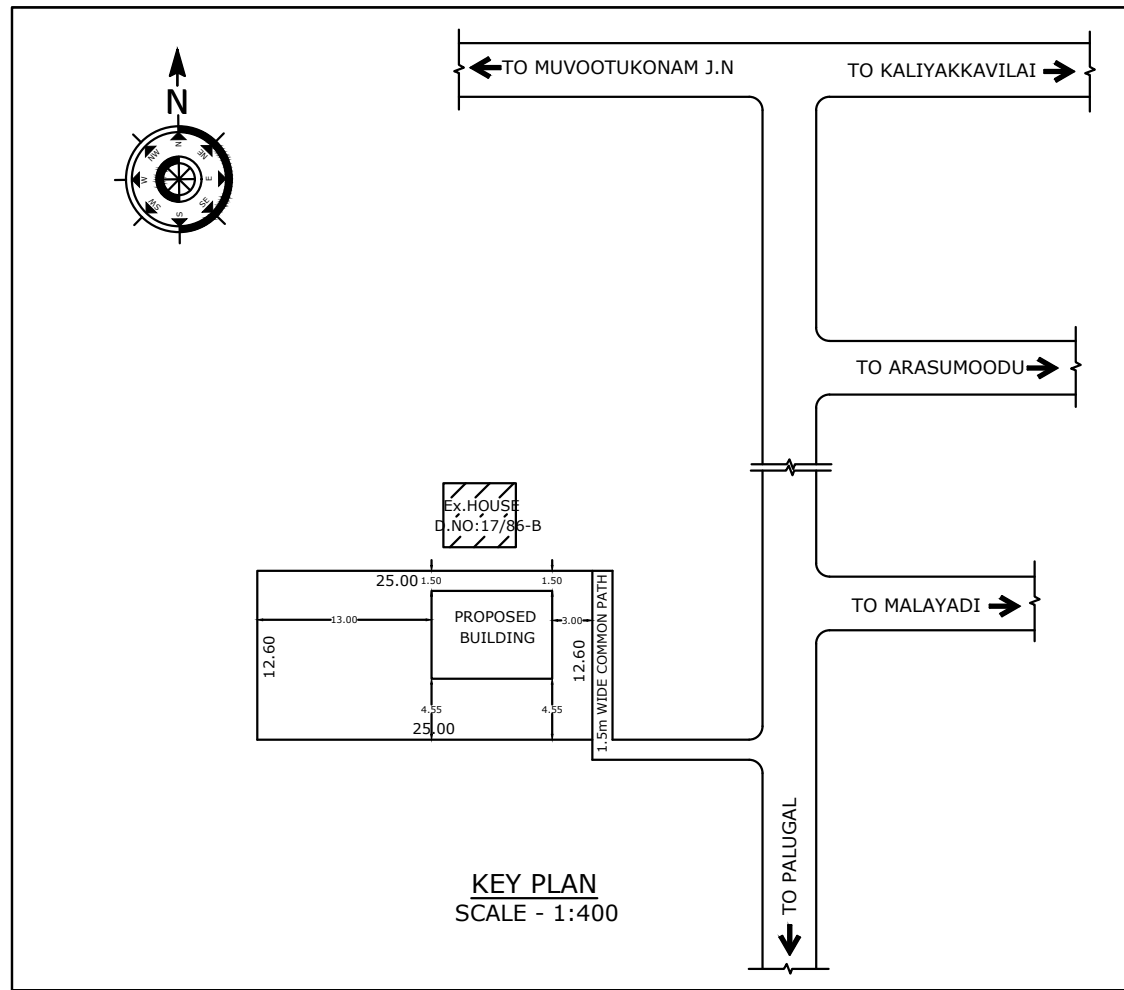

KEY PLAN
SCALE - 1:400

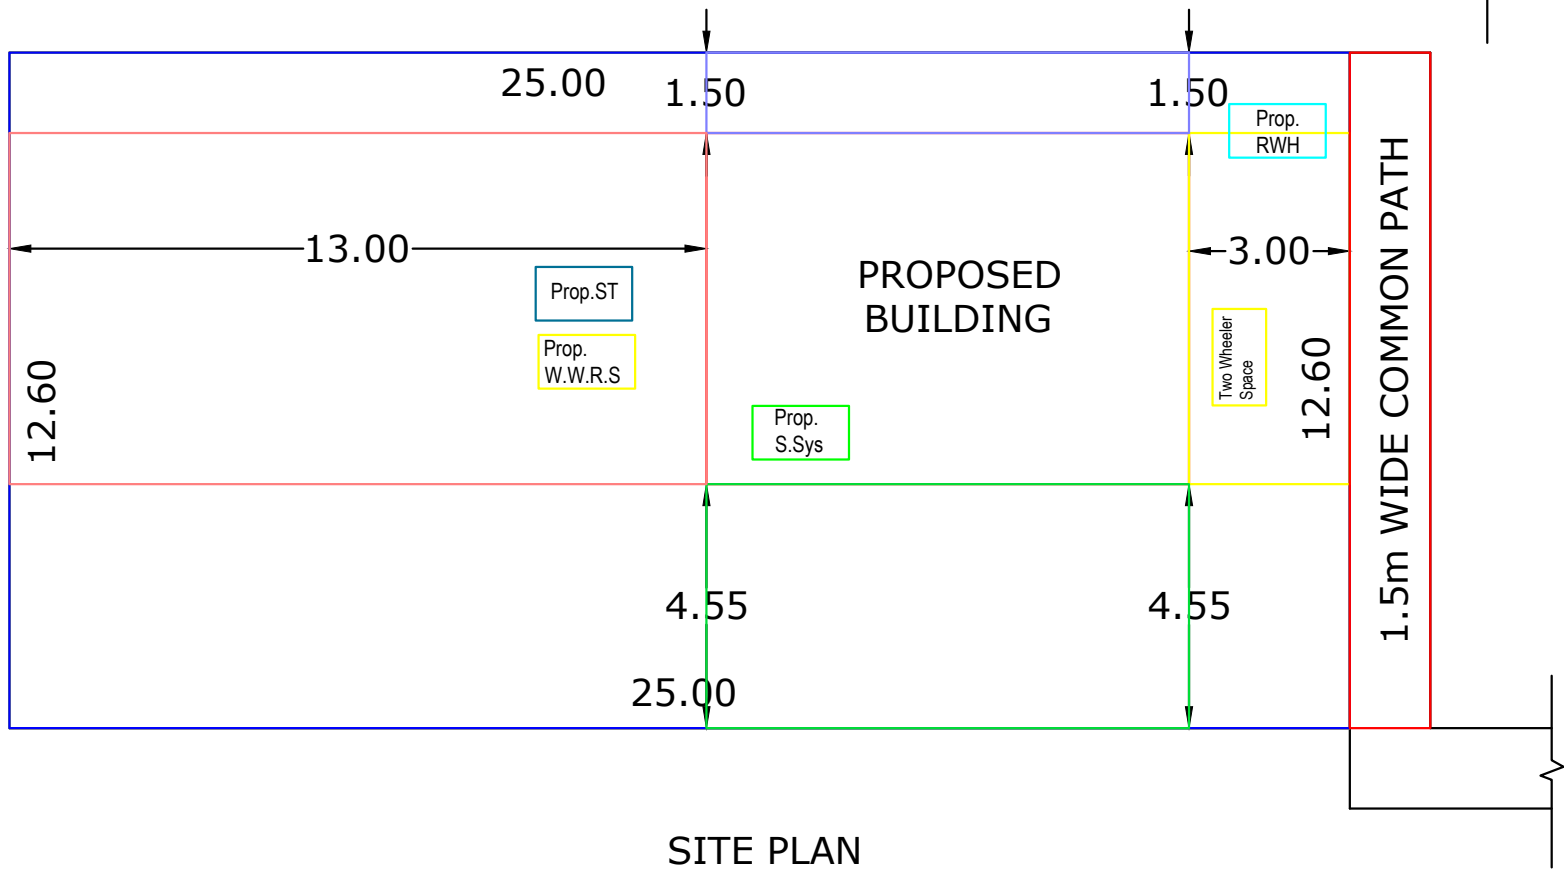

SITE PLAN
SCALE - 1:100

SCHEDULE OF JOINERIES

TYPE	DESCRIPTION	SIZE
D	DOOR	0.90X2.10
D1	DOOR	0.75X2.10
W3	WINDOW	1.50X1.50
KW3	KITCHEN WINDOW	1.50X1.00
V	VENTILATOR	0.90X0.60

WALL THICKNESS - 0.15 M

AREA STATEMENT

PLINTH AREA

GROUND FLOOR	58.95 SQ.M	634.54 SQ.FT
STAIR ROOM	6.93 SQ.M	74.59 SQ.FT
TOTAL	65.88 SQ.M	709.13 SQ.FT

FLOOR AREA

GROUND FLOOR	52.24 SQ.M	562.31 SQ.FT
STAIR ROOM	5.53 SQ.M	59.52 SQ.FT
TOTAL	57.77 SQ.M	621.84 SQ.FT

LAND DETAILS

PLOT AREA	8.50 CENT	344.00 SQ.M
VACANT AREA		285.05 SQ.M

Selvaraj

APPLICANT / OWNER'S SIGNATURE

A.K. UDHAYAKUMAR, D.C.E
Registered Engineer Grade III
Mrs. Pranevram Constructions
Moovottukonam, Palugai P.O.
Mob : 9443607305, 8903438026

REGISTERED ENGINEER / LICENSED SURVEYOR

Prepared By...

PRANAVAM CONSTRUCTION
Moovottukonam,
Palukal.

