

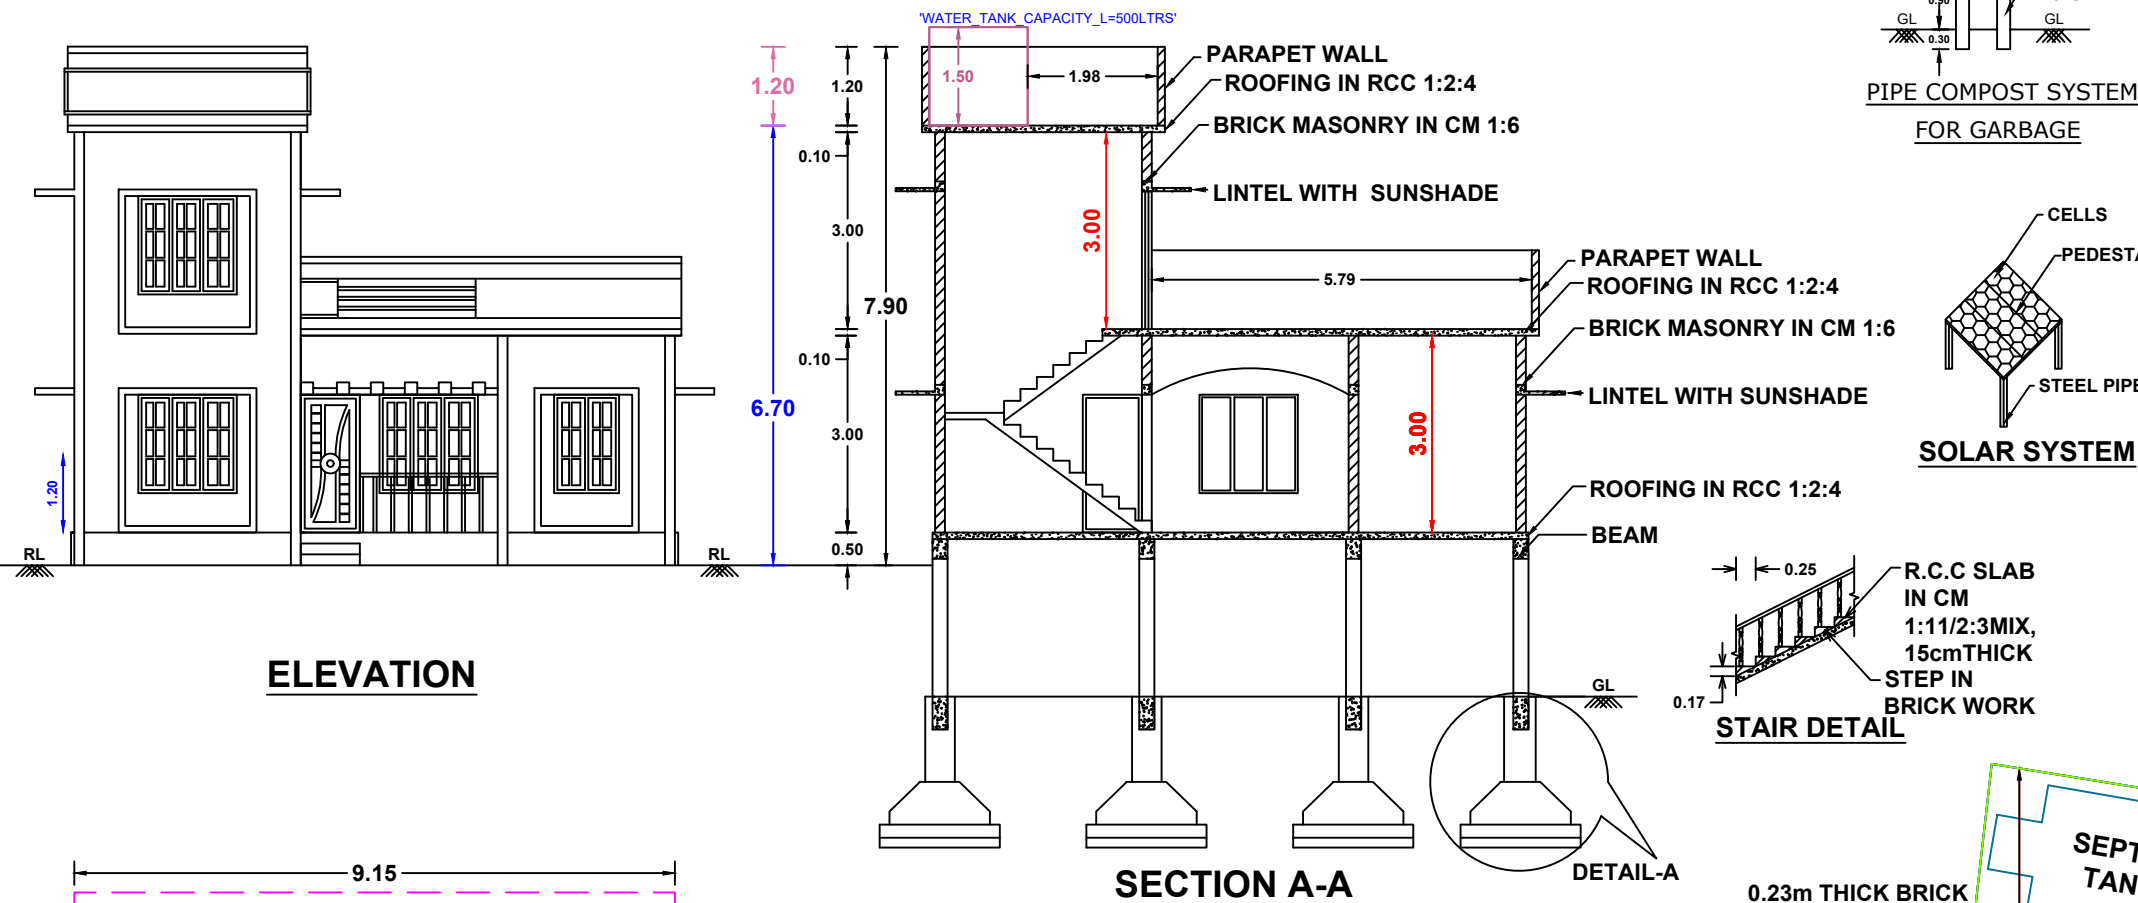
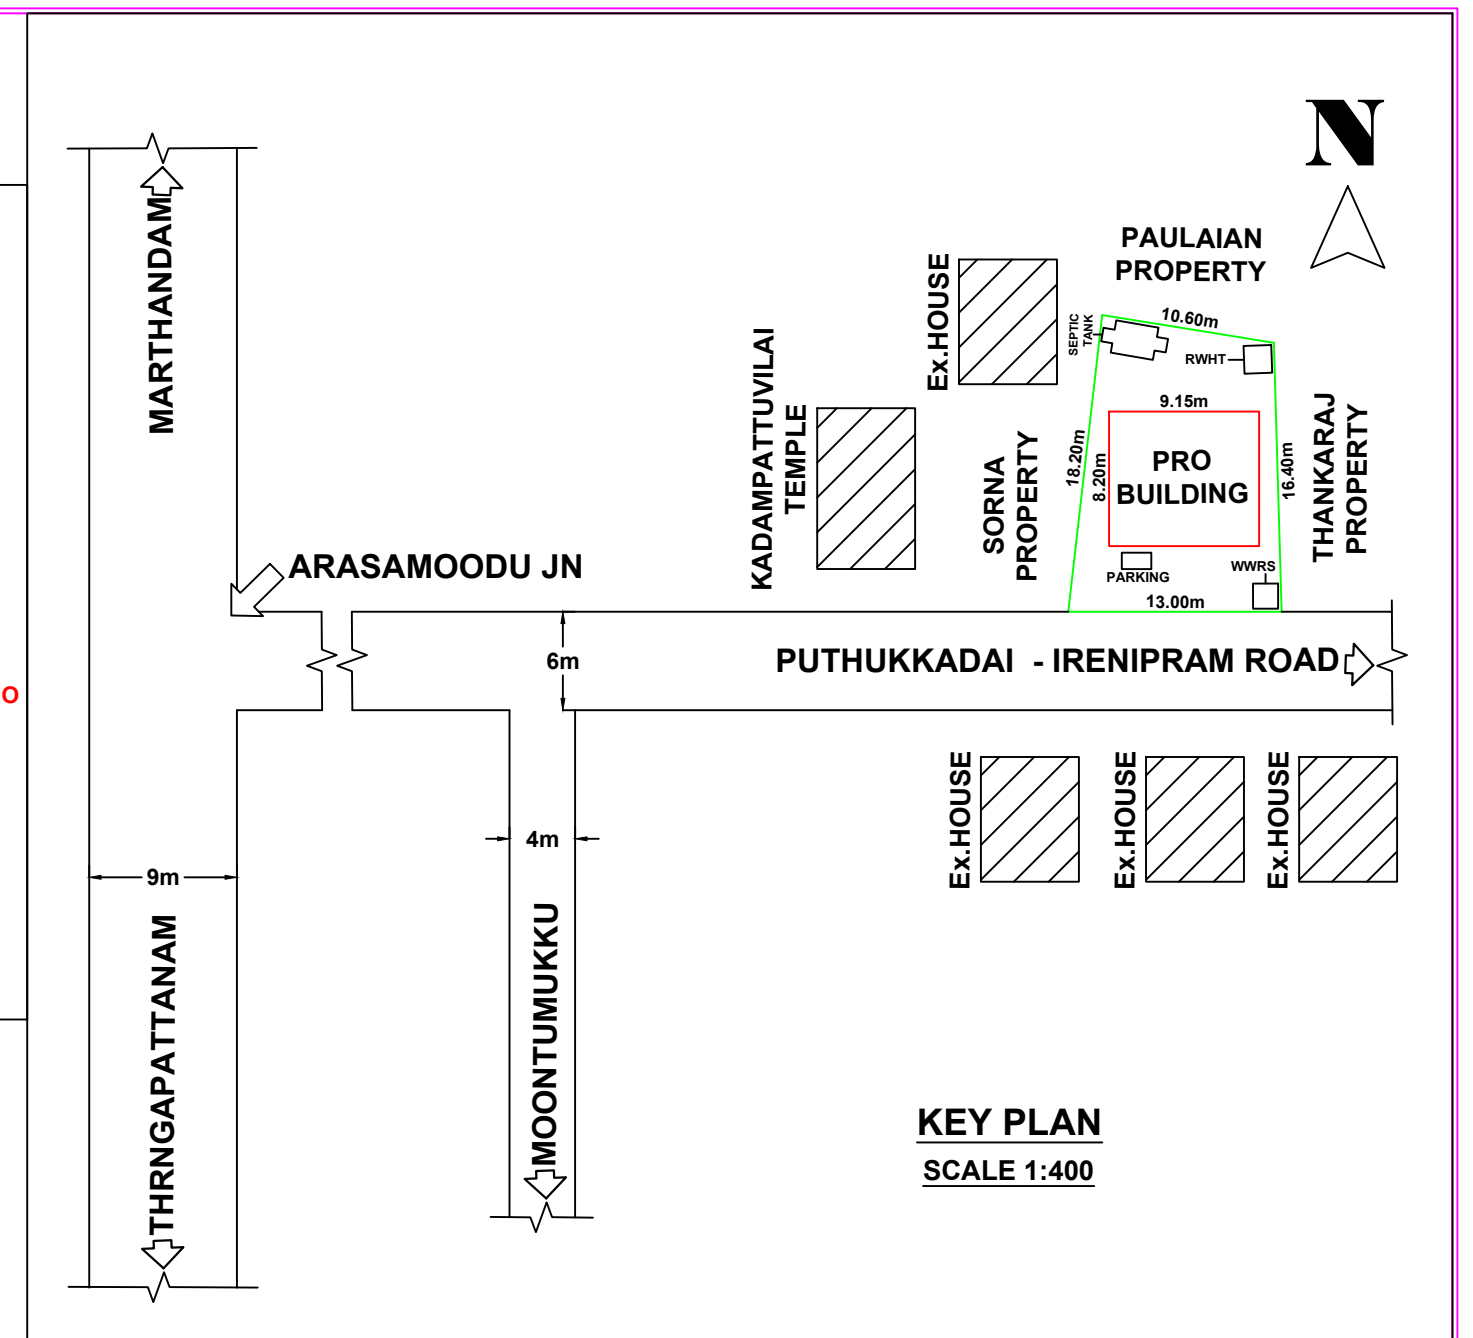
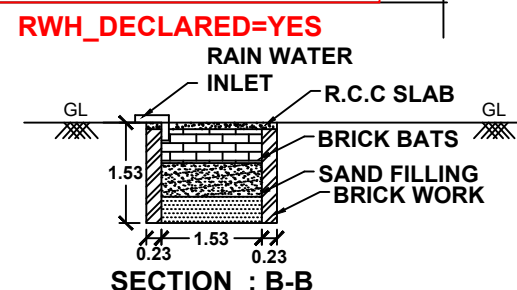
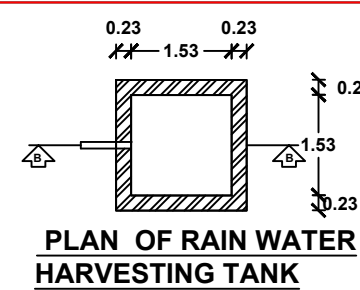
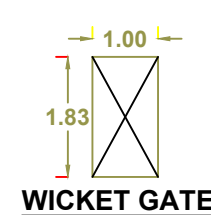
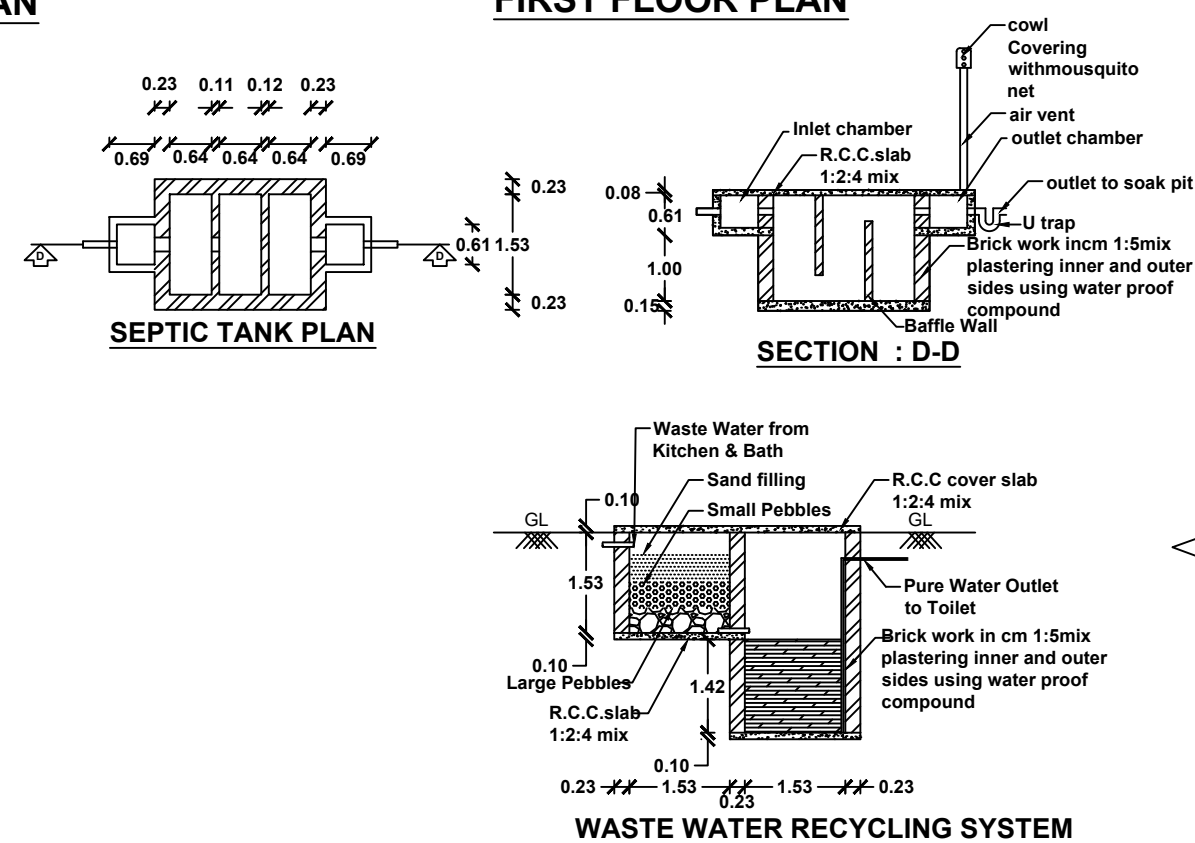


**Owner Name and Address : Mr. M.Vijukrishnan & Mrs. K.Vijimol,
Kadampattuvilai,Melangalam,Puthukkadai(P.O).**

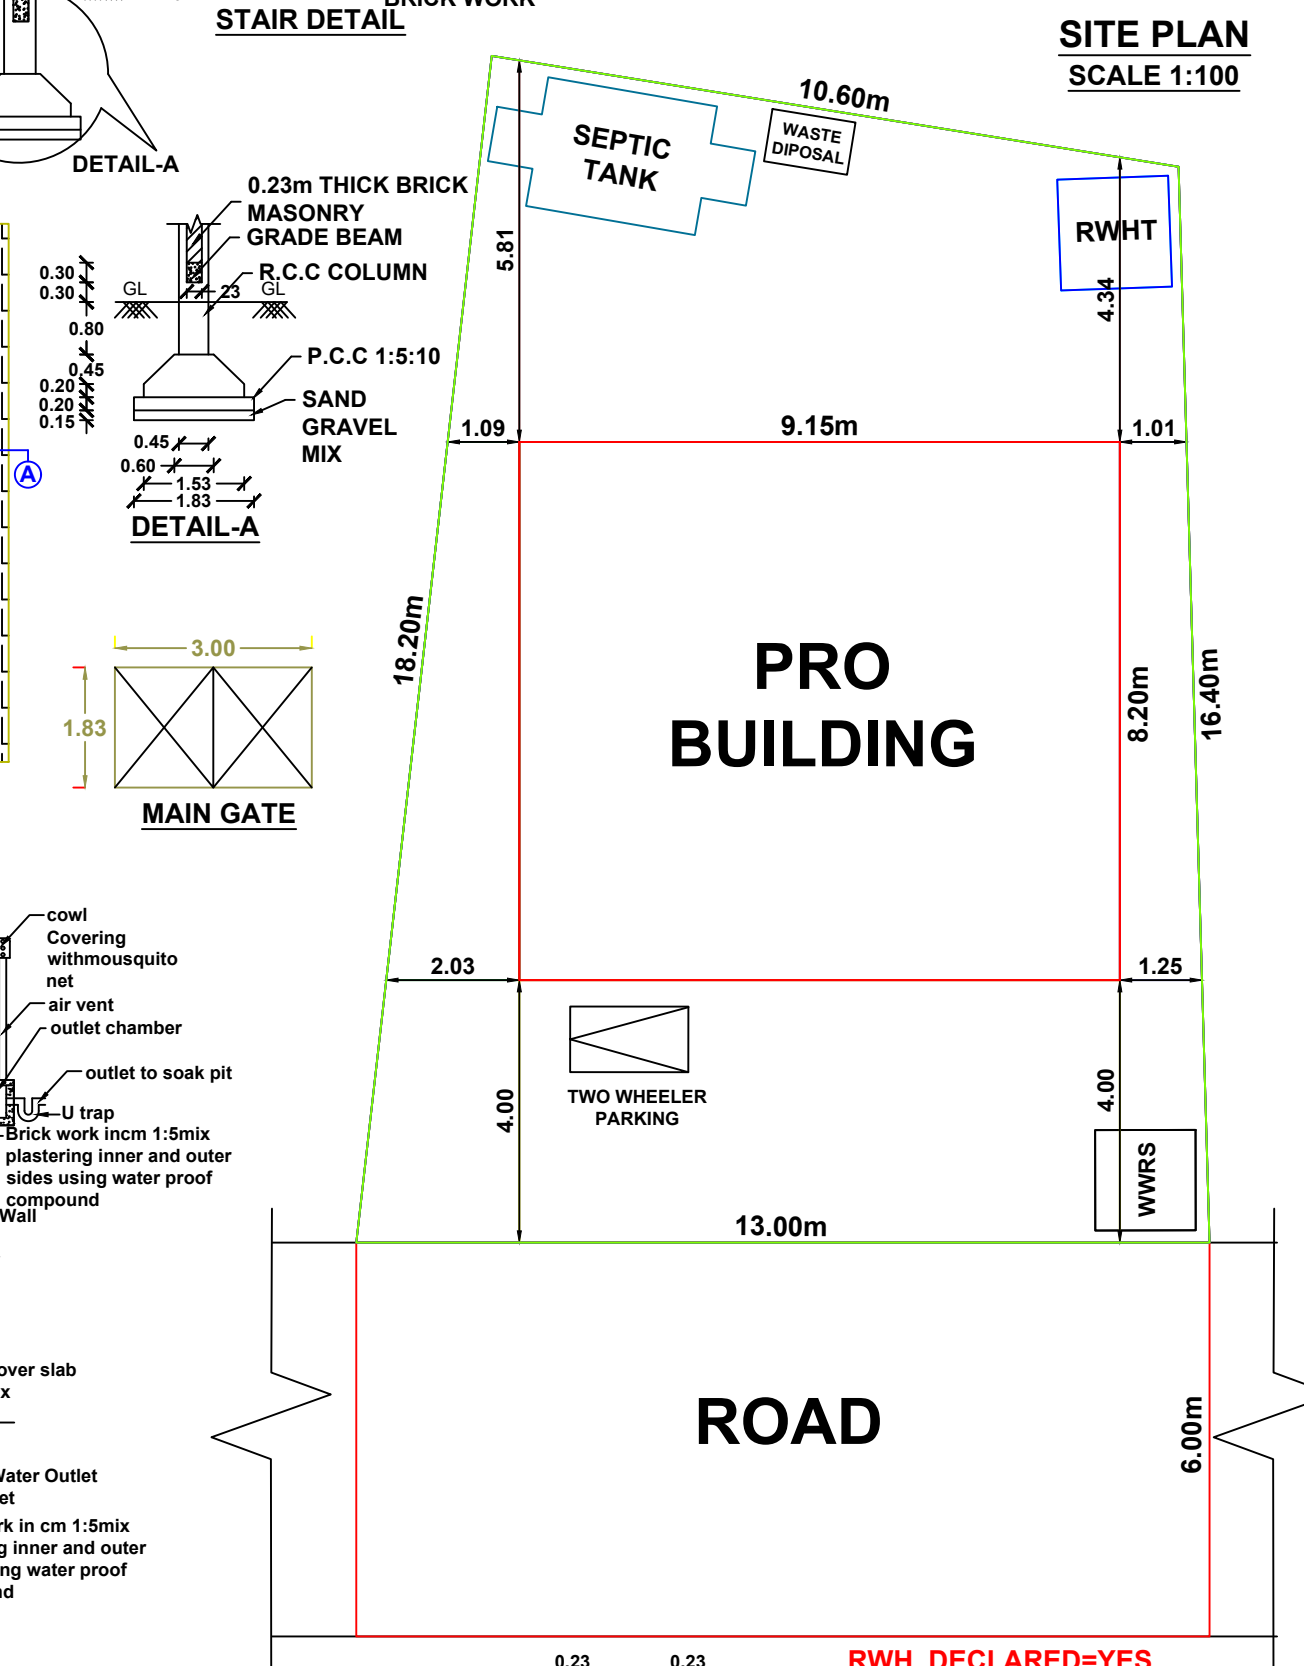

DISTRICT=Kanniyakumari
TALUK=Vilavancode
VILLAGE=Kunnathoor
SURVEY_NO=146/8A1B
PATTA_NO=10111
OSR_SURR_BUYBACK_RETAIN=BUYBACK
JURISDICTION_TYPE=PANCHAYAT
SINGLE_FAMILY_BLDG=YES
CRZ=NO
SECURITY_ZONE=NO
LAND_USE_ZONE=RESIDENTIAL
AREA_TYPE=Others
OSR_APPLICABLE= NO
PREMIUM_FSI_REQUIRED= NO
IS_APPROVED_LAYOUT= NO
IS_SWIMMING_POOL_EXISTS= NO
IF_HERITAGE_TOWN_LESSTHAN_1KM_RADIUS= NO
PLOT_AREA_M2=202.35m²
AS_AT_SITE=202.91m²
FMB_OR_PLR=202.00m²
AS_PER_DOCUMENT=202.35m²
MIN_PLOT_WIDTH=10.60m
MIN_PLOT_DEPTH=16.40m
ACCESS_WIDTH_M=13.00m
AVG_PLOT_WIDTH=11.80m
AVG_PLOT_DEPTH=17.30m
ROAD_LENGTH=13.00m
ROAD_WIDTH=6.00m

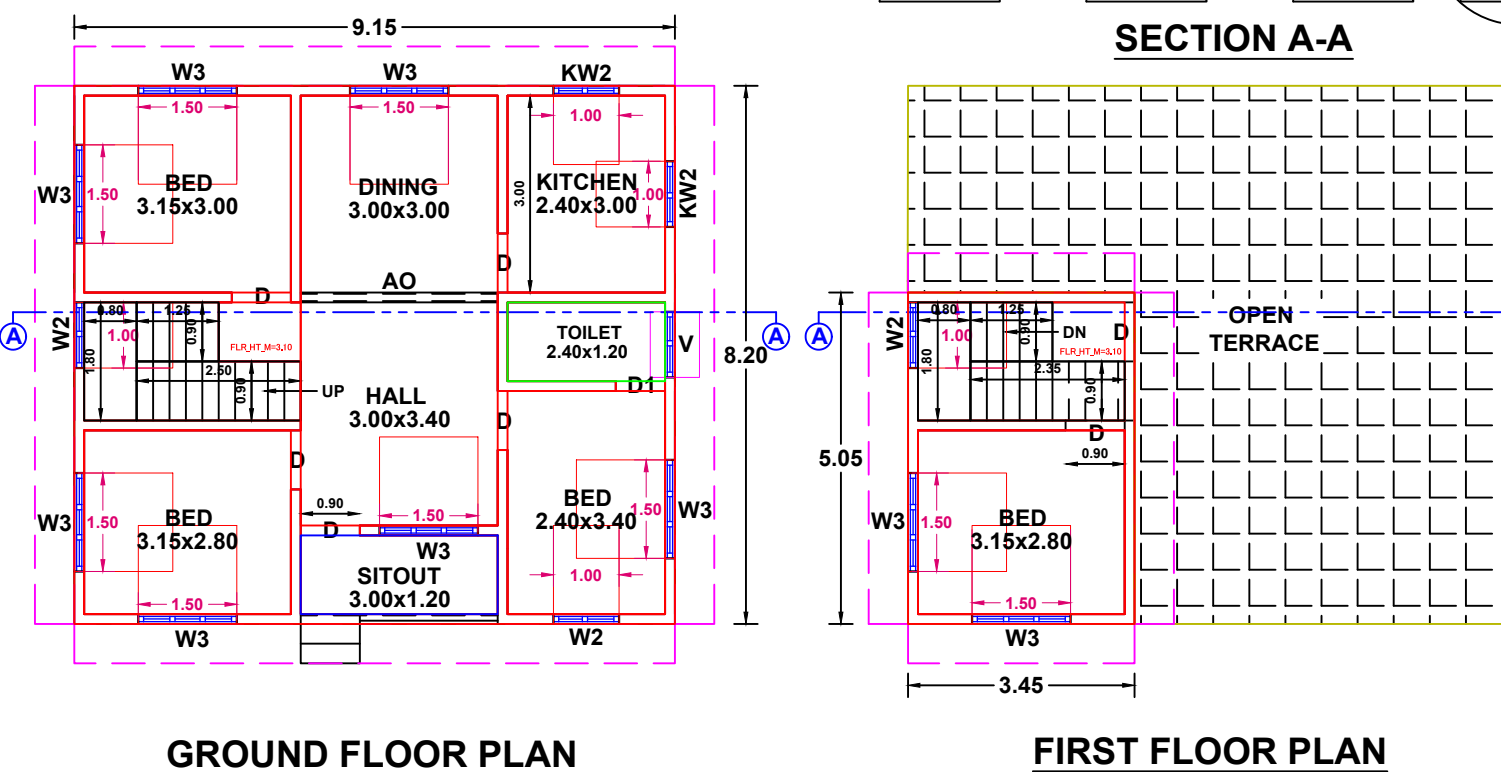

AREA DETAILS		SITE AREA		202.35 Sq.m	2177.29 Sq.Ft	5.000 Cents
BUILDING AREA	PLINTH AREA			FLOOR AREA		
GROUND FLOOR	75.03 Sq M	(807.32 Sq Ft)	61.67 Sq M	(663.57 Sq Ft)		
FIRST FLOOR	17.42 Sq M	(187.44 Sq Ft)	8.82 Sq M	(94.90 Sq Ft)		
TOTAL	92.45 Sq M	(994.76 Sq Ft)	70.49 Sq M	(758.47 Sq Ft)		
VACANT AREA	127.32 Sq M		(1369.96 Sq Ft)			

JOINARY DETAILS			
D	DOORS	0.90	X 2.10 - 7 Nos
D1	DOORS	0.60	X 2.10 - 1 No
W2	WINDOWS	1.00	X 1.50 - 3 Nos
W3	WINDOWS	1.50	X 1.50 - 9 Nos
KW2	K.WINDOWS	1.00	X 1.00 - 2 Nos
KW3	K.WINDOWS	1.50	X 1.00 - 0 No
V	VENTILATORS	0.75	X 0.75 - 1 No

INDEX	
PRO.SITE	
PRO.BUILDING	
EXT.BUILDING	
ROAD	

PARKING SPACE :
Required Parking= 1 TW Parking
Provided Parking= 1 TW Parking

Floor Space Index:

$$\text{F.S.I} = \frac{\text{Total Builtup Area}}{\text{Total Site Area}}$$

F.S.I = 92.45/202.35

F.S.I = 0.457 < 2.000

SITE COVERAGE :
37.08%

Er.T.SURESH
T.K.S
Engineering Construction
Puthukkadai
Mobile: 8939198269

Dr. ANDREWS V. BABU
Licenced Building Surveyor
KATHI ENGINEERING CONSTRUCTION
Puthukkadal 629171
Kanyakumari Dist. Tamilnadu
Mobile No. - 9483444990

OFFICE USE:



SCALE 1:100

All Dimensions are in meters.